
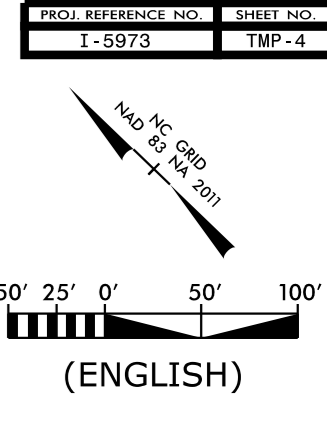
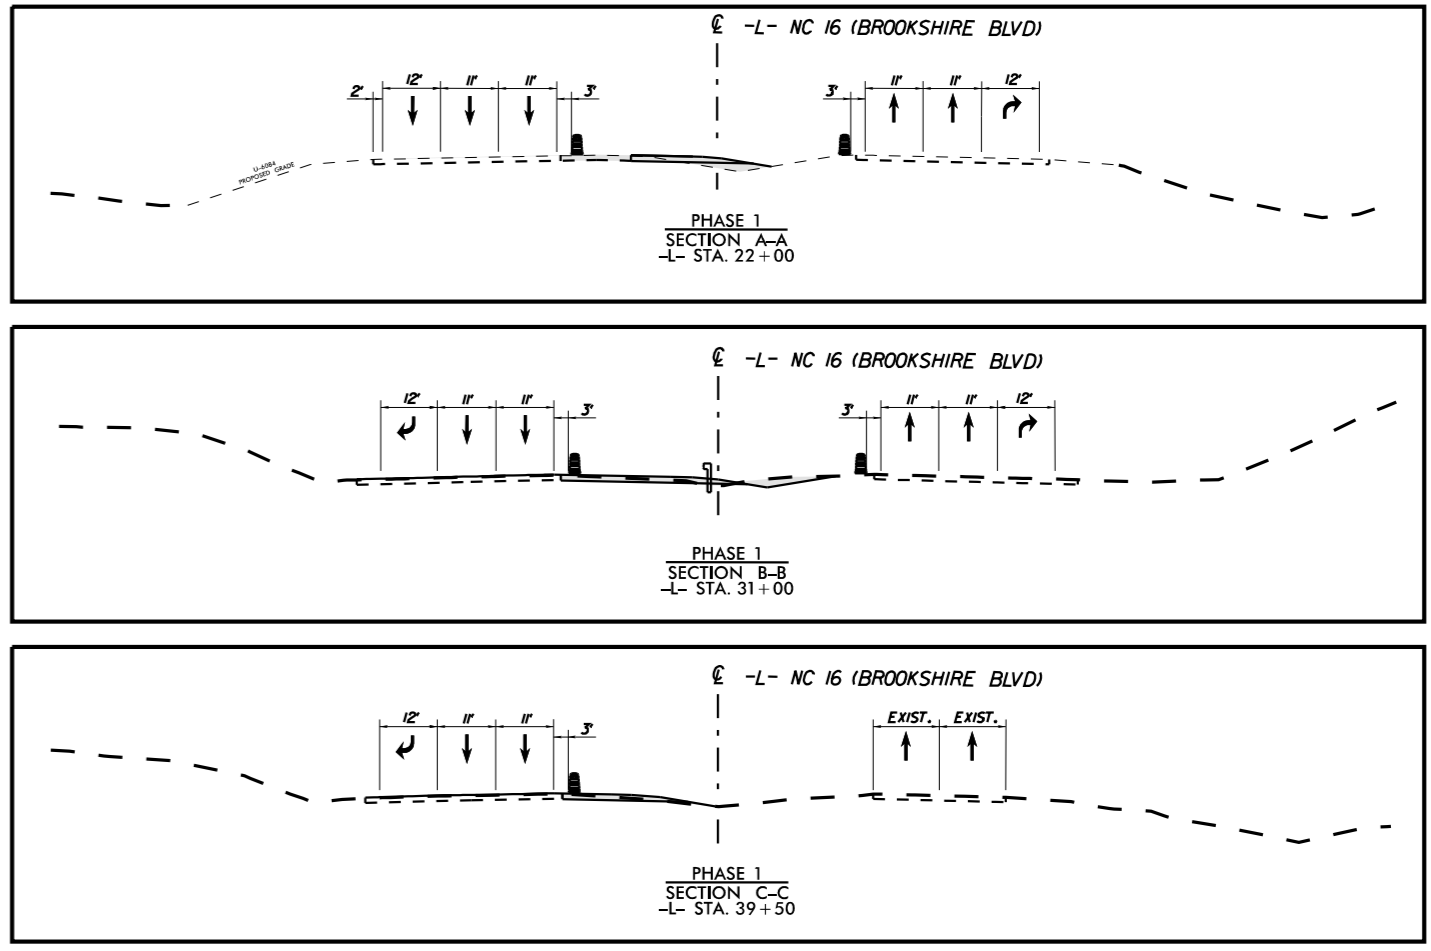
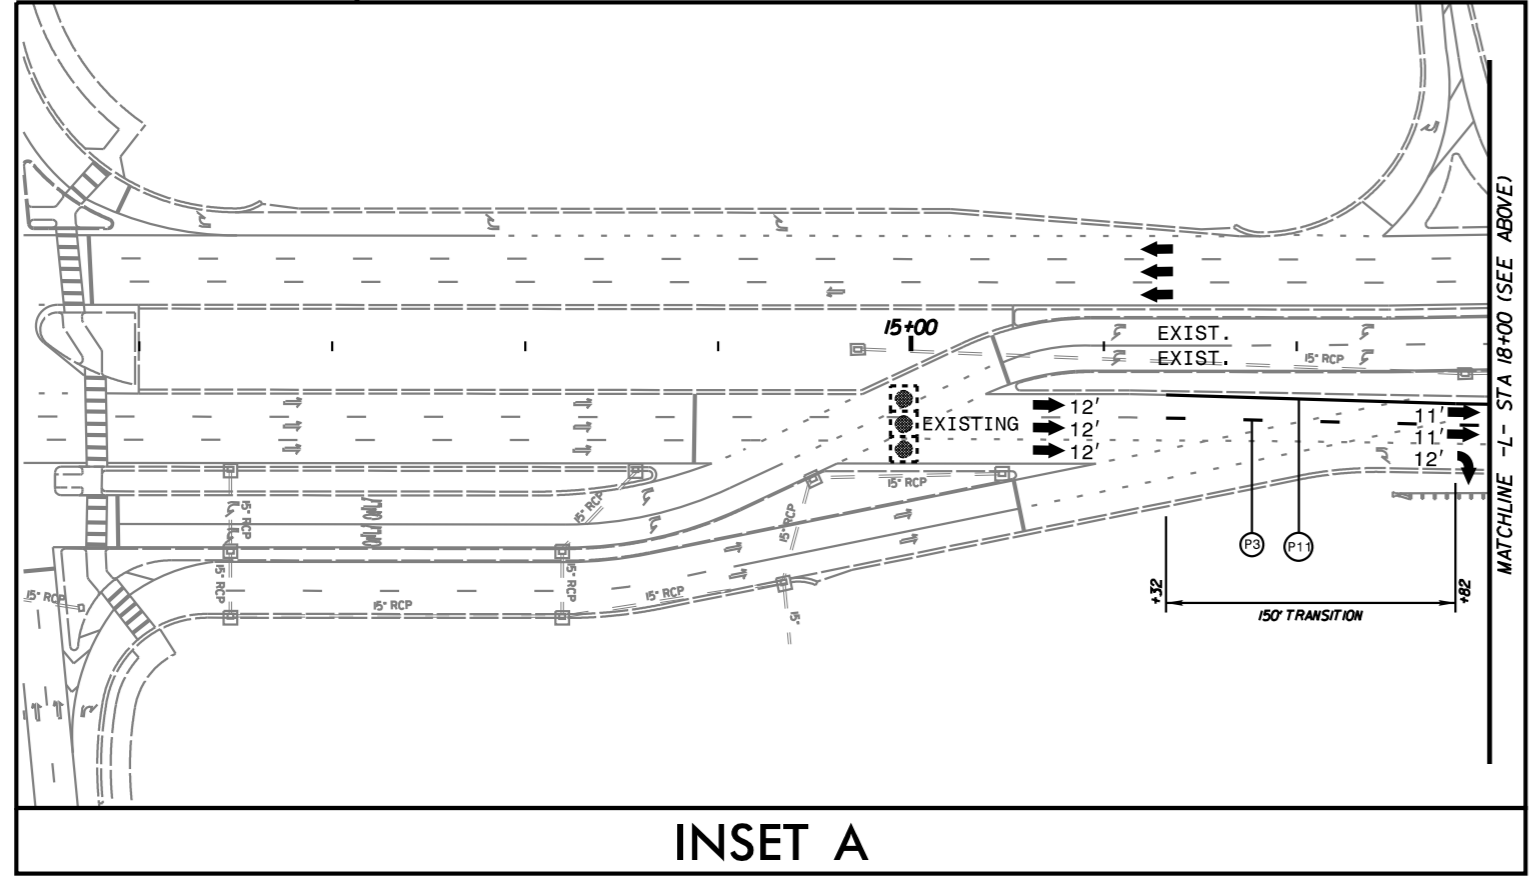


10/12/2021 K:\CHL_PRA\01036453 - I-5973 (I-485 Brookshire)Traffic Control\CP\Sheets\5973_imp_4.dgn

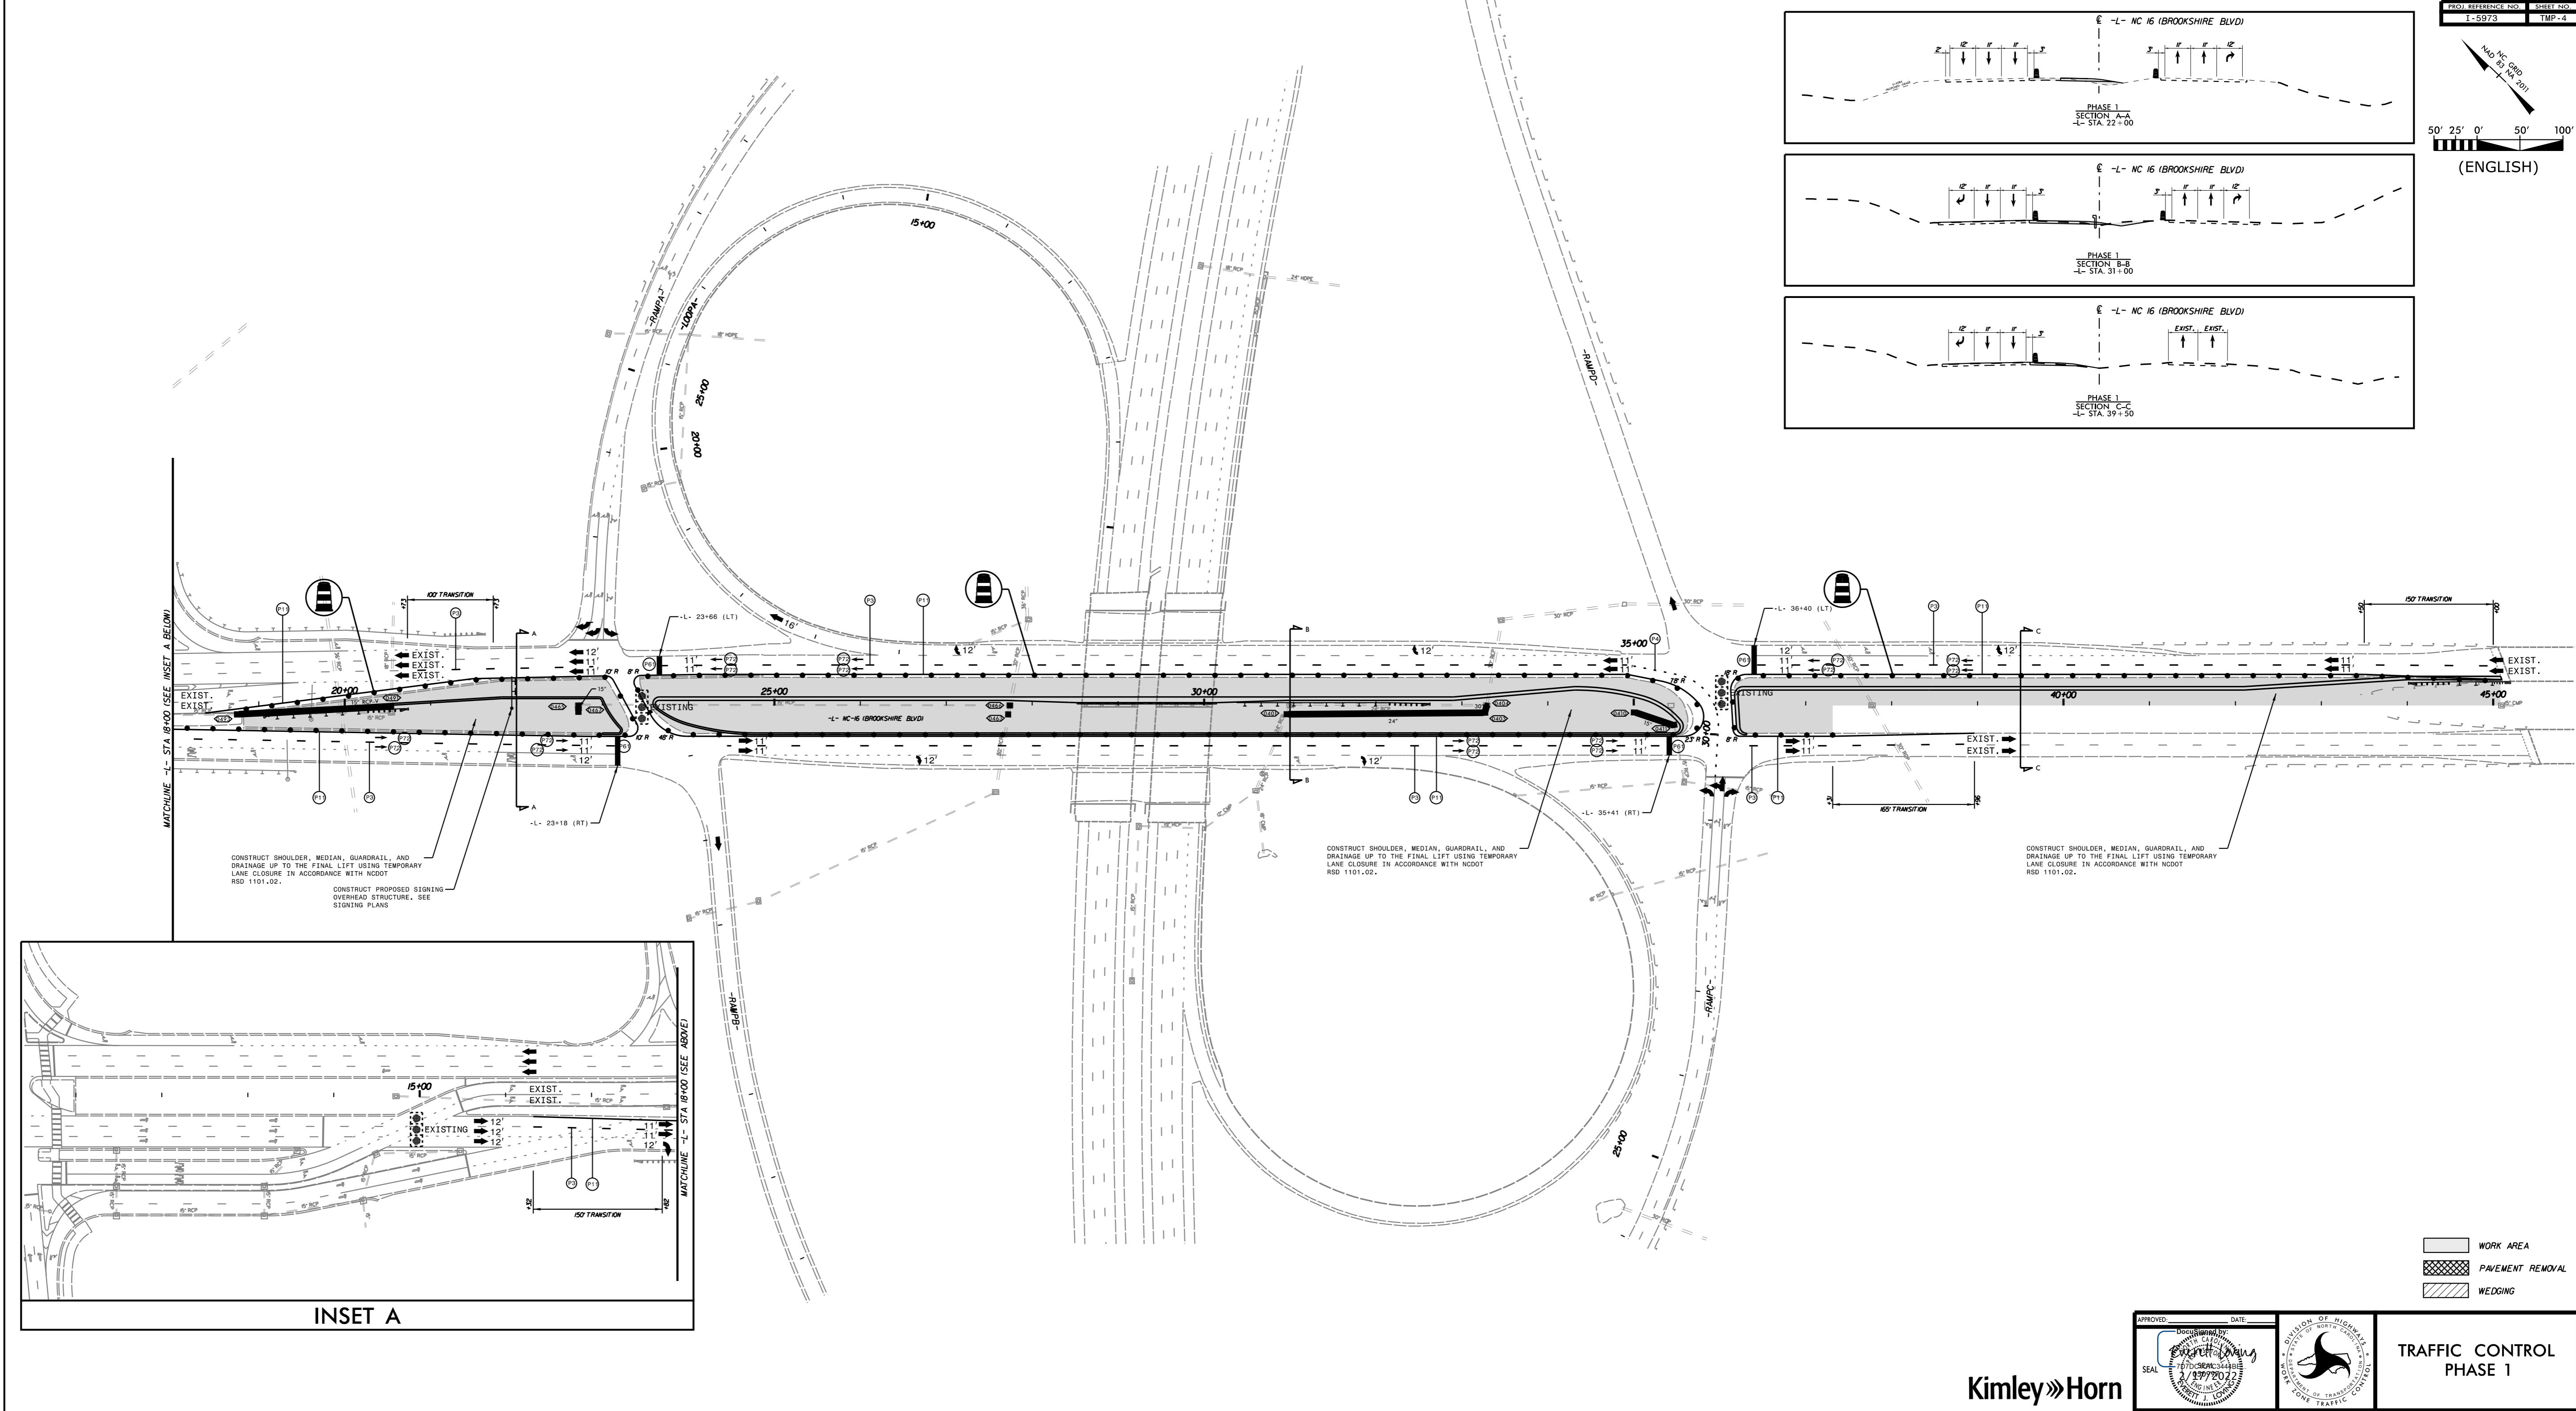

| | | | | | |
|-----------------------------|--------------------|-------------|--|--|------------------------------------|
| APPROVED: _____ DATE: _____ | DESIGNED BY: _____ | DATE: _____ | | | TRAFFIC CONTROL PHASE 1 |
| SEAL | SEAL | | | | |

Kimley»Horn