
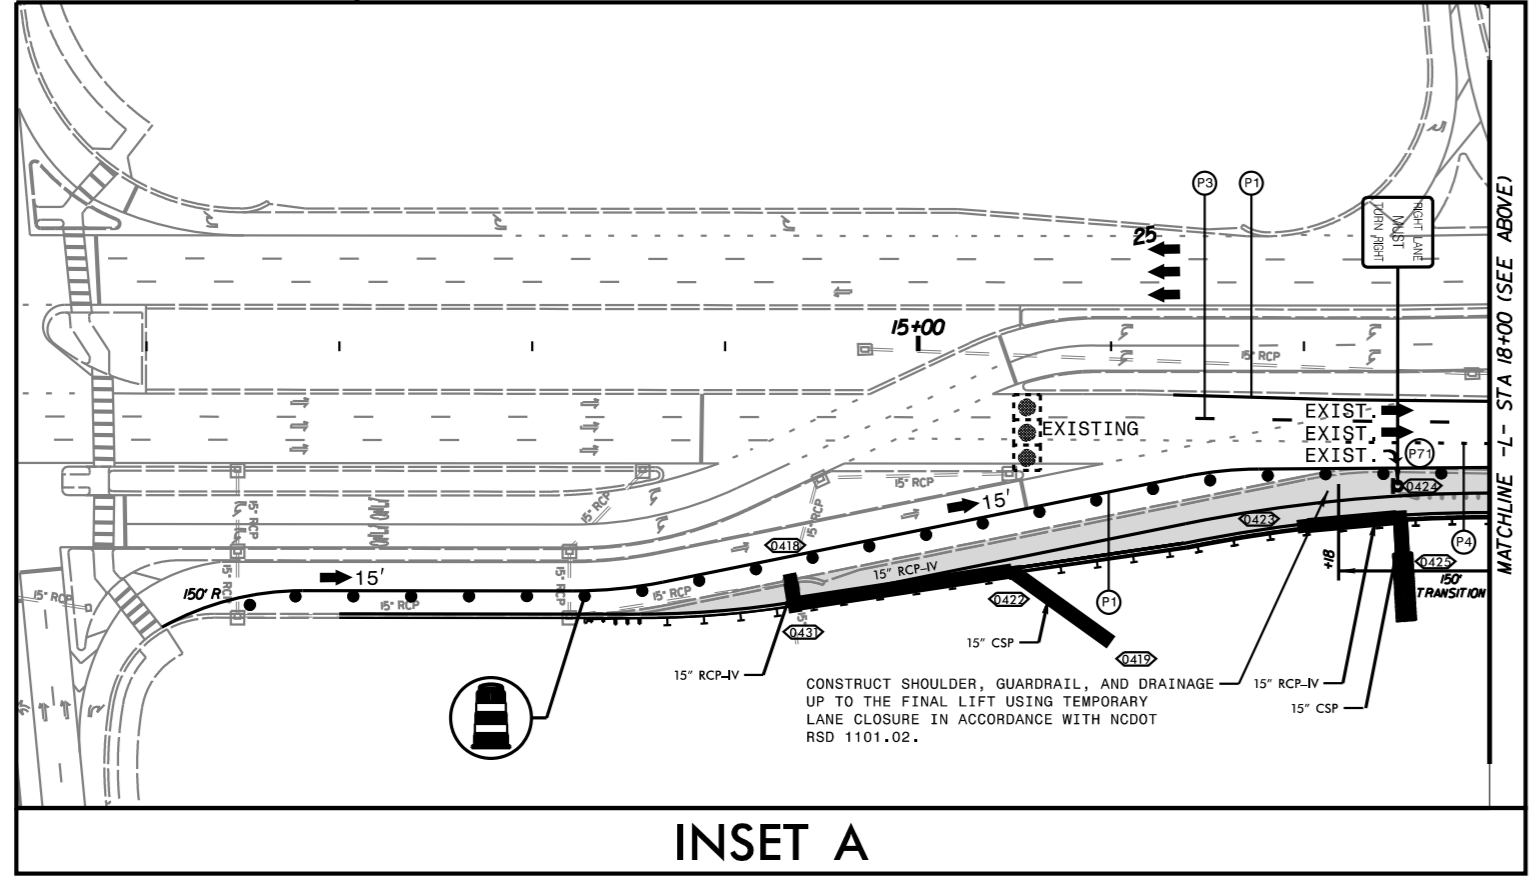
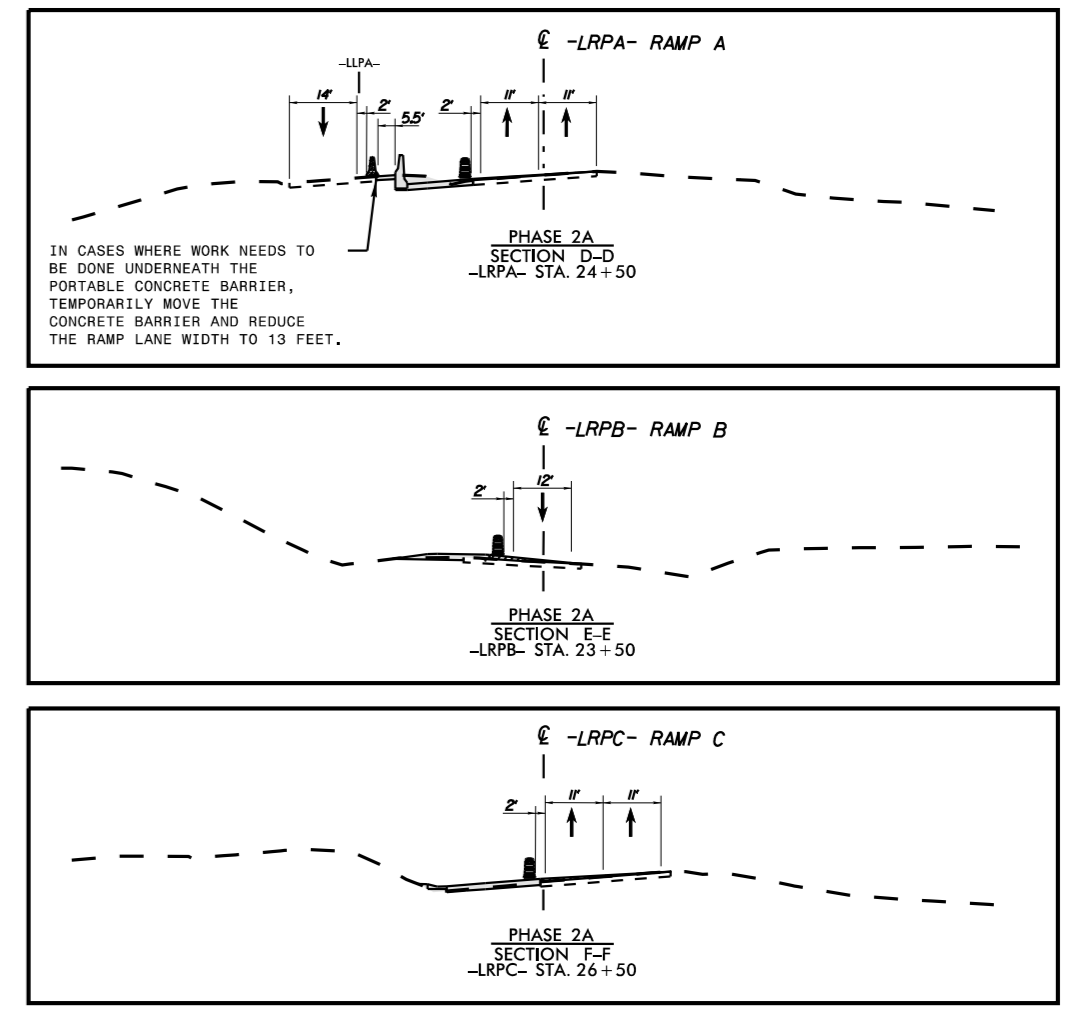
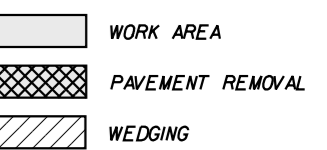
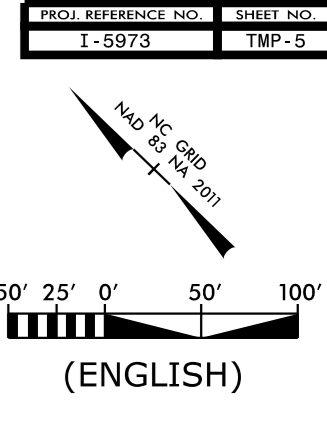
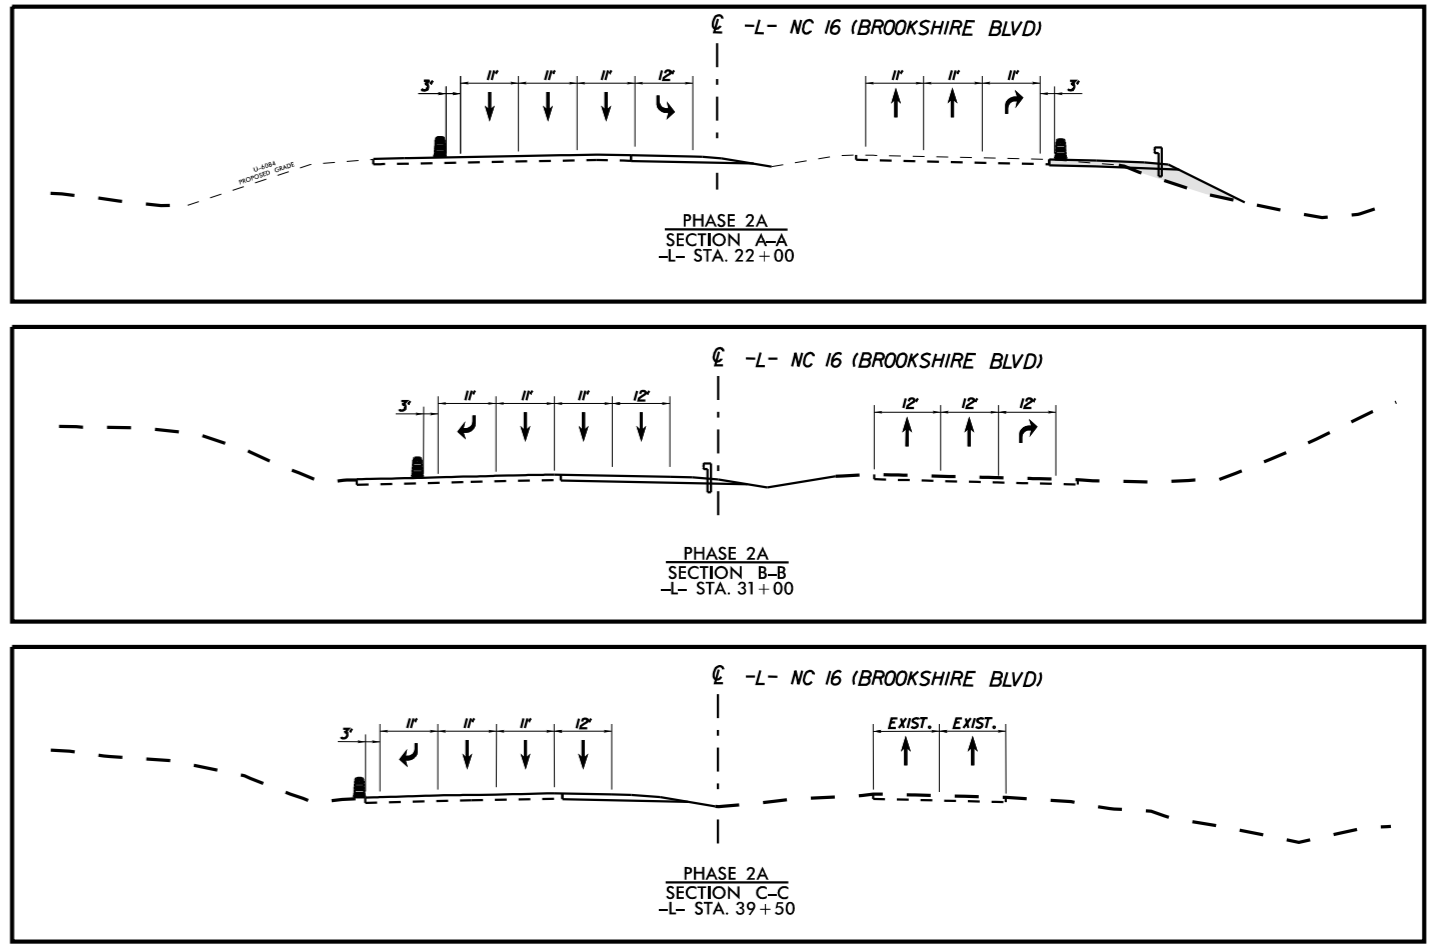


10/12/2021 K:\CHL_PRA\101036453 - 1-5973 (1-485 Brookshire)\Traffic Control\TP Sheets\5973_tmp_5.dgn

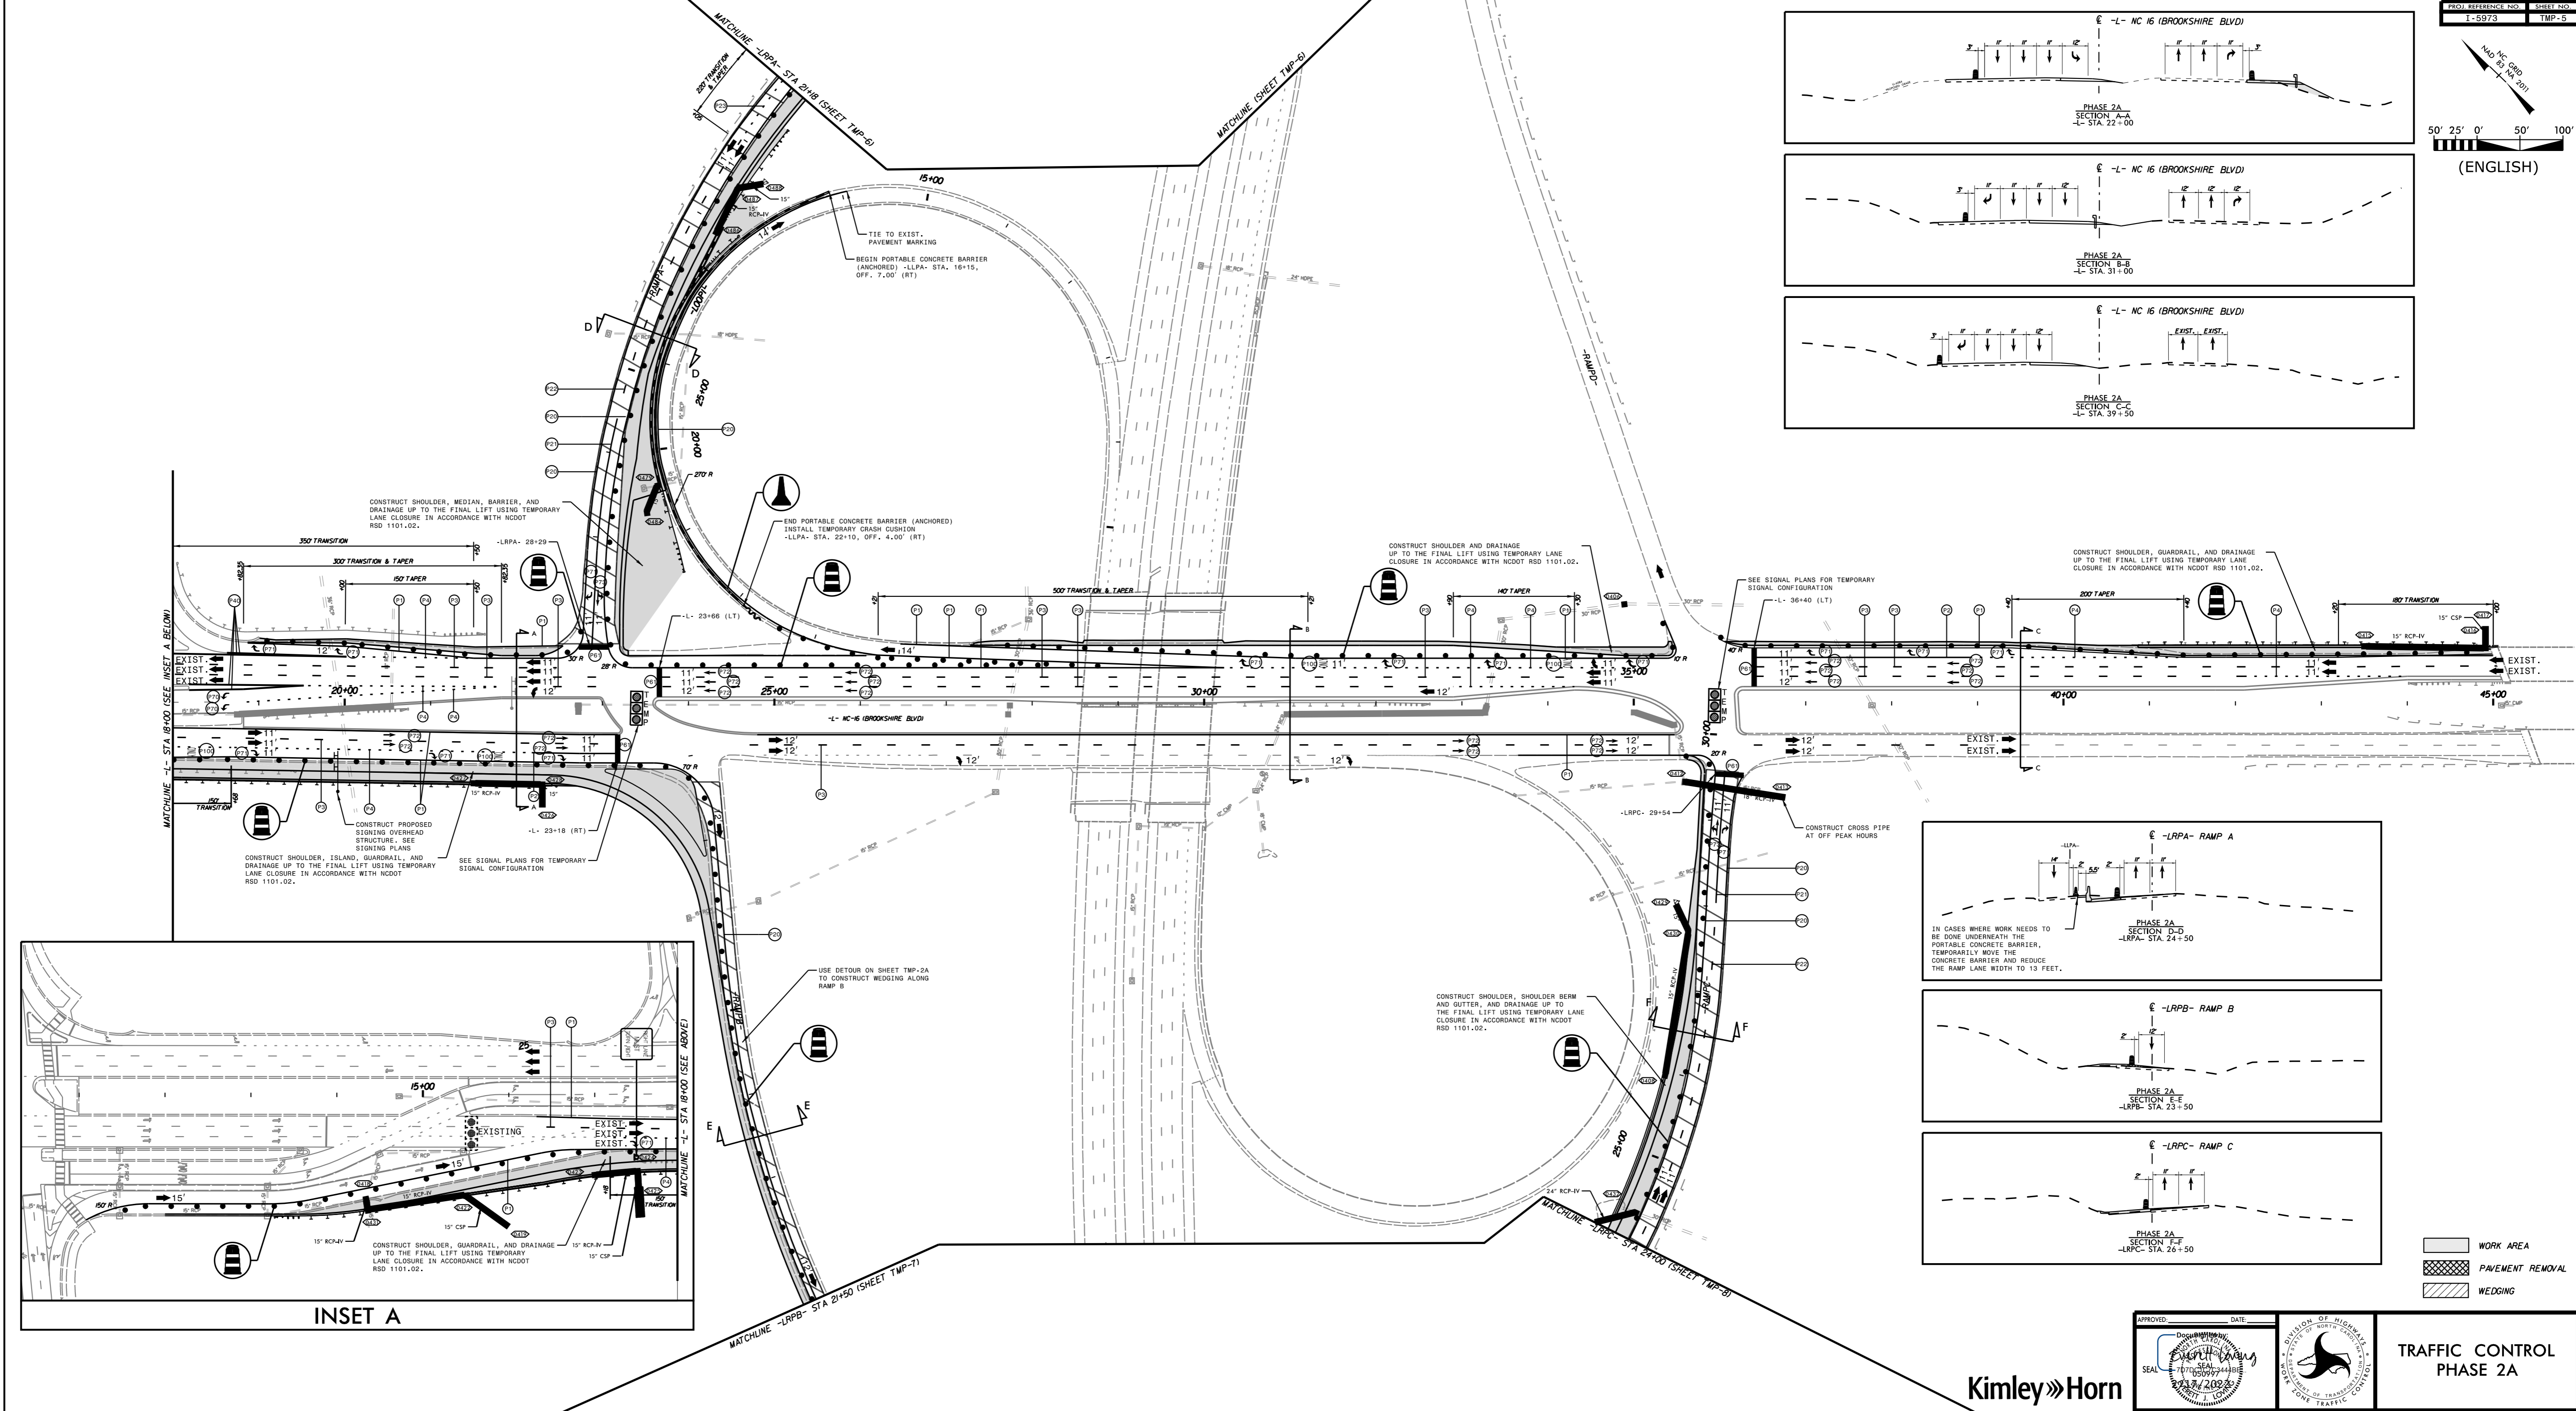

APPROVED: [Signature] DATE: [Blank] SEAL: [Blank]

Kimley»Horn

TRAFFIC CONTROL PHASE 2A