



K:\CHL\PR\101036453 - I-5973 (I-485 Brookshire)Traffic Control\TCP\Sheets\I-5973_tmp_6.dgn

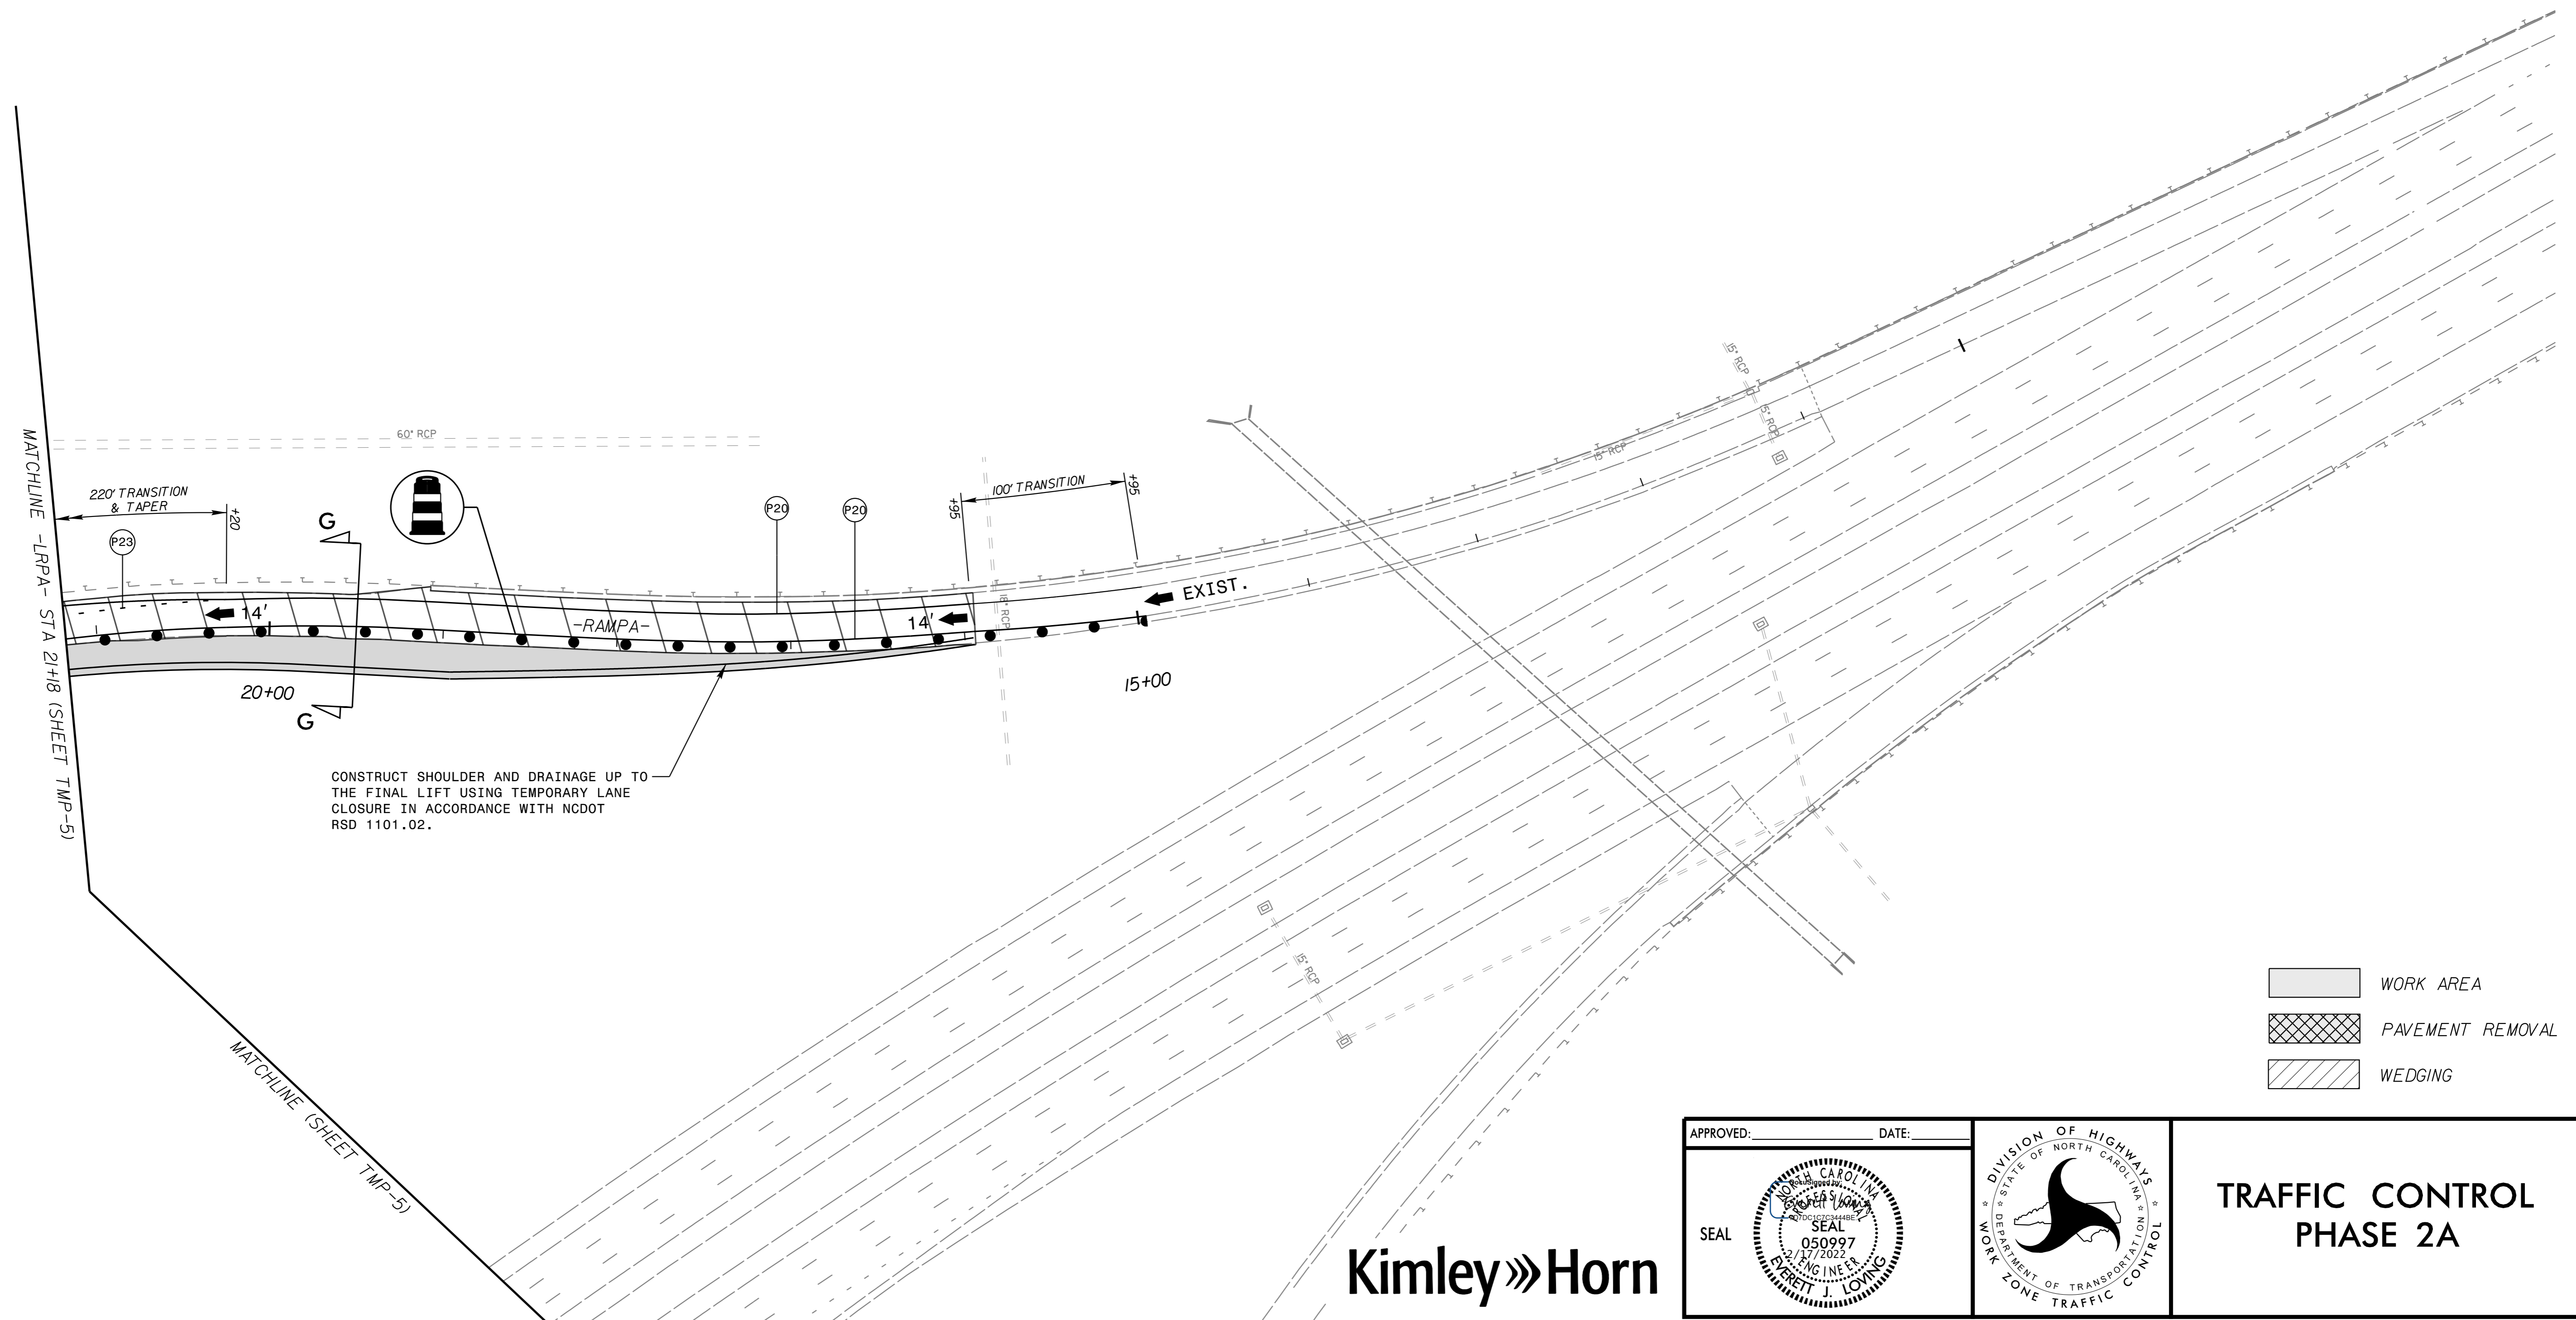

- WORK AREA
- PAVEMENT REMOVAL
- WEDGING

APPROVED: _____ DATE: _____

SEAL

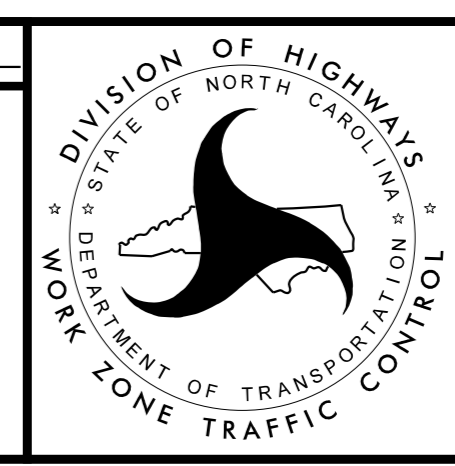

**TRAFFIC CONTROL
PHASE 2A**

Kimley»Horn