
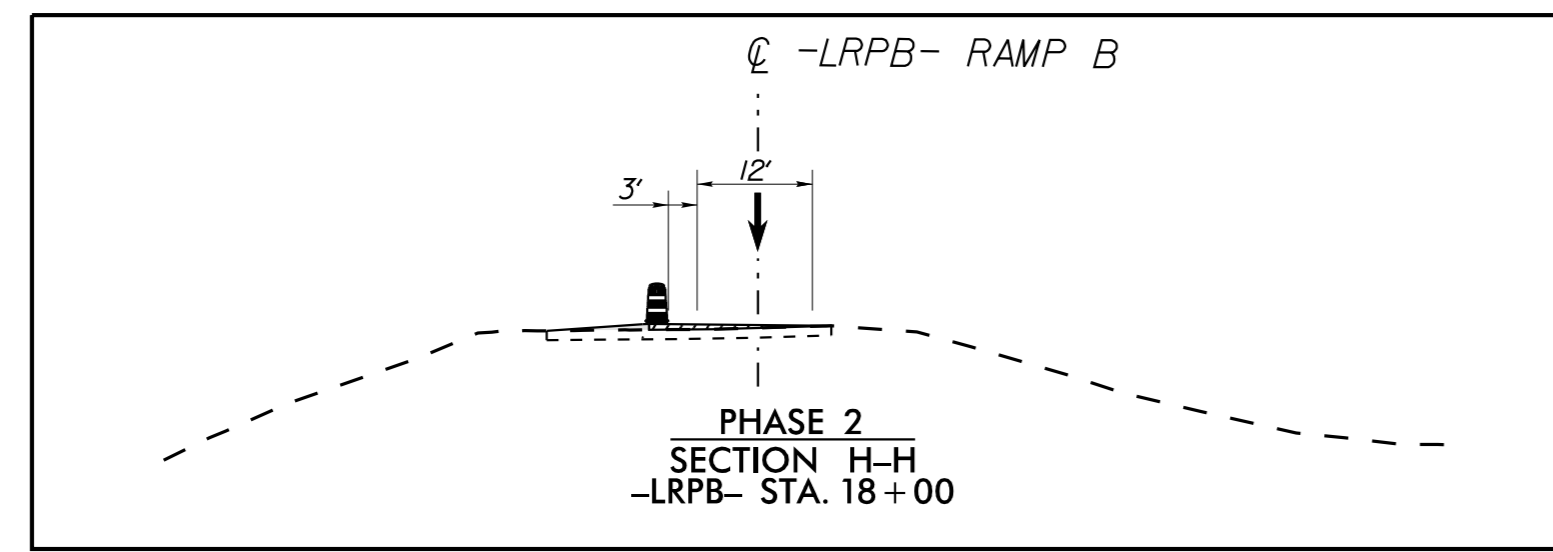



PROJ. REFERENCE NO.	SHEET NO.
I-5973	TMP-7

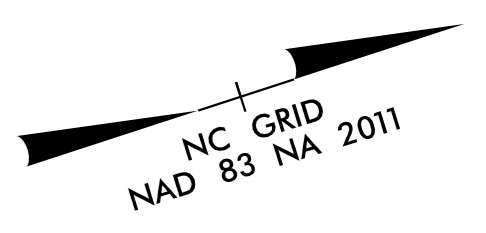

10

15

20

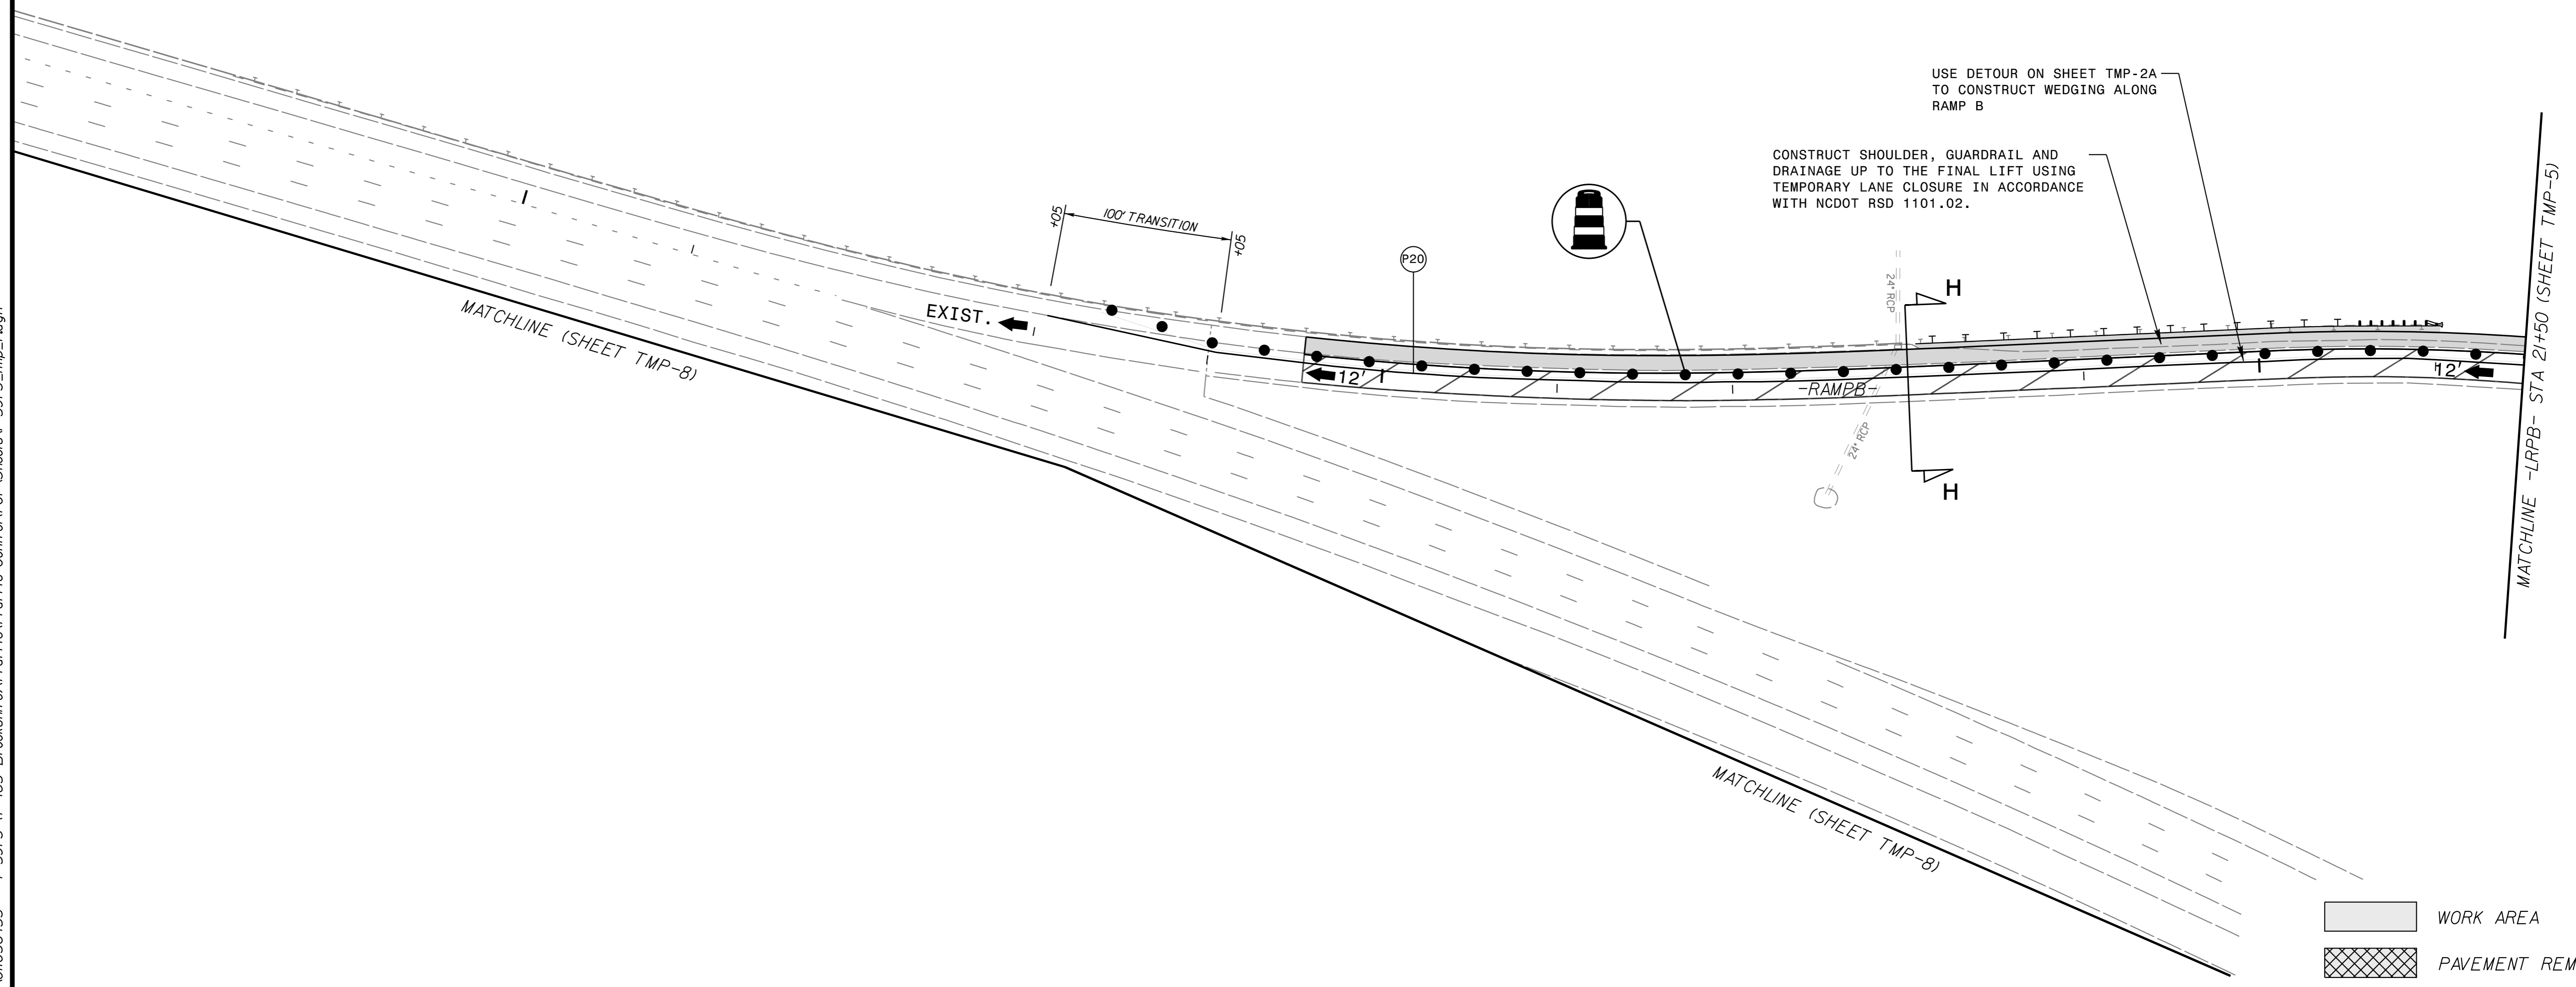

USE DETOUR ON SHEET TMP-2A TO CONSTRUCT WEDGING ALONG RAMP B


CONSTRUCT SHOULDER, GUARDRAIL AND DRAINAGE UP TO THE FINAL LIFT USING TEMPORARY LANE CLOSURE IN ACCORDANCE WITH NCDOT RSD 1101.02.

10/12/2021 K:\CHL\PR\01036453 - I-5973 (I-485 Brookshire)\Traffic Control\CP\Sheets\I-5973_tmp_7.dgn



APPROVED: _____ DATE: _____

SEAL

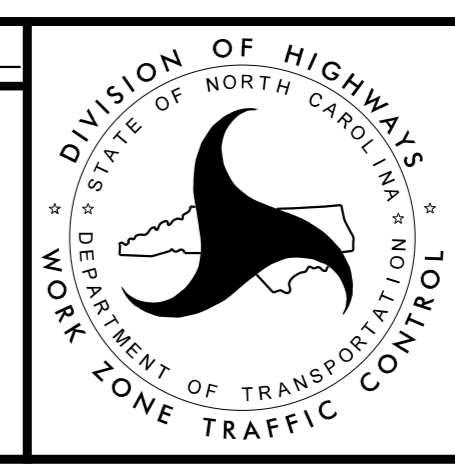

**TRAFFIC CONTROL
PHASE 2A**