
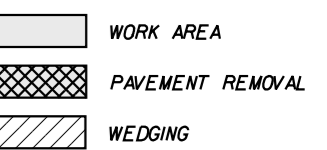
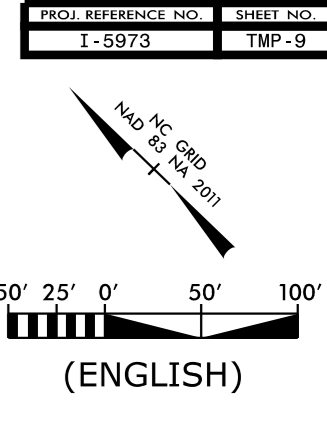
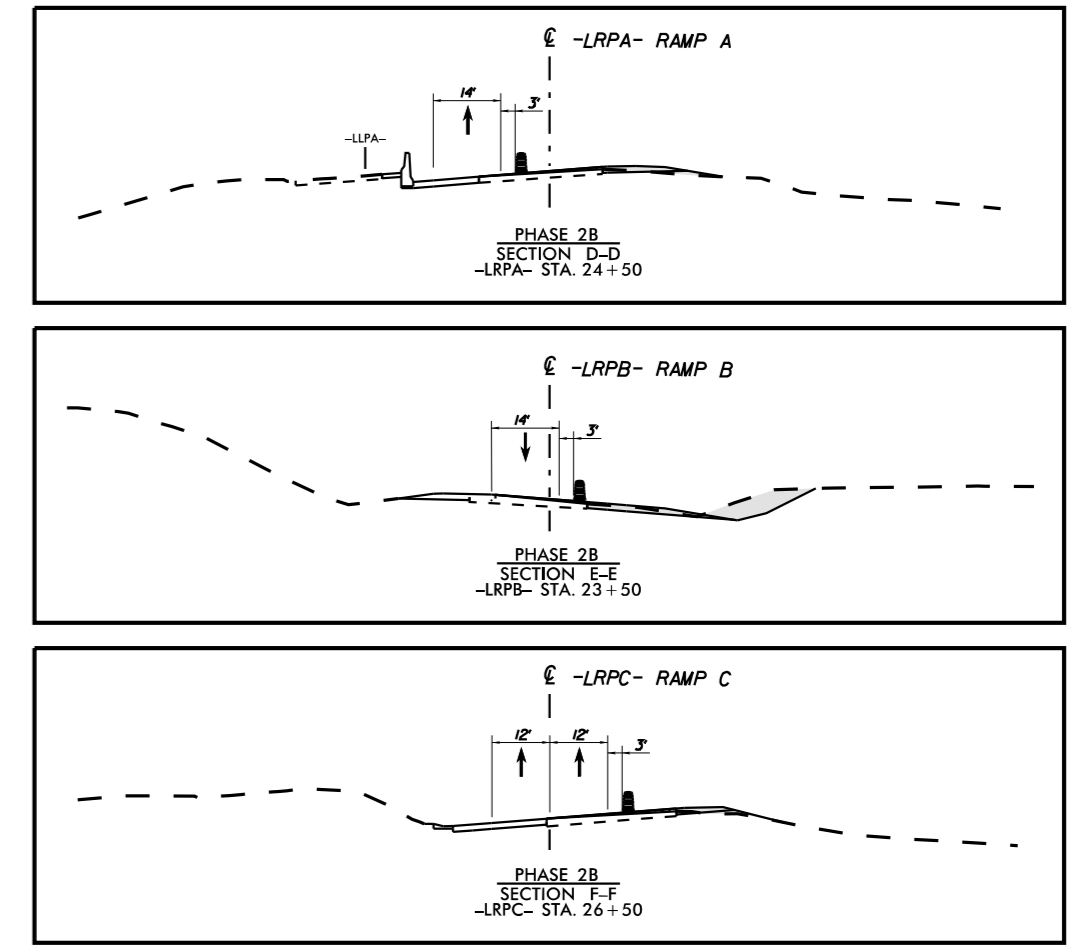
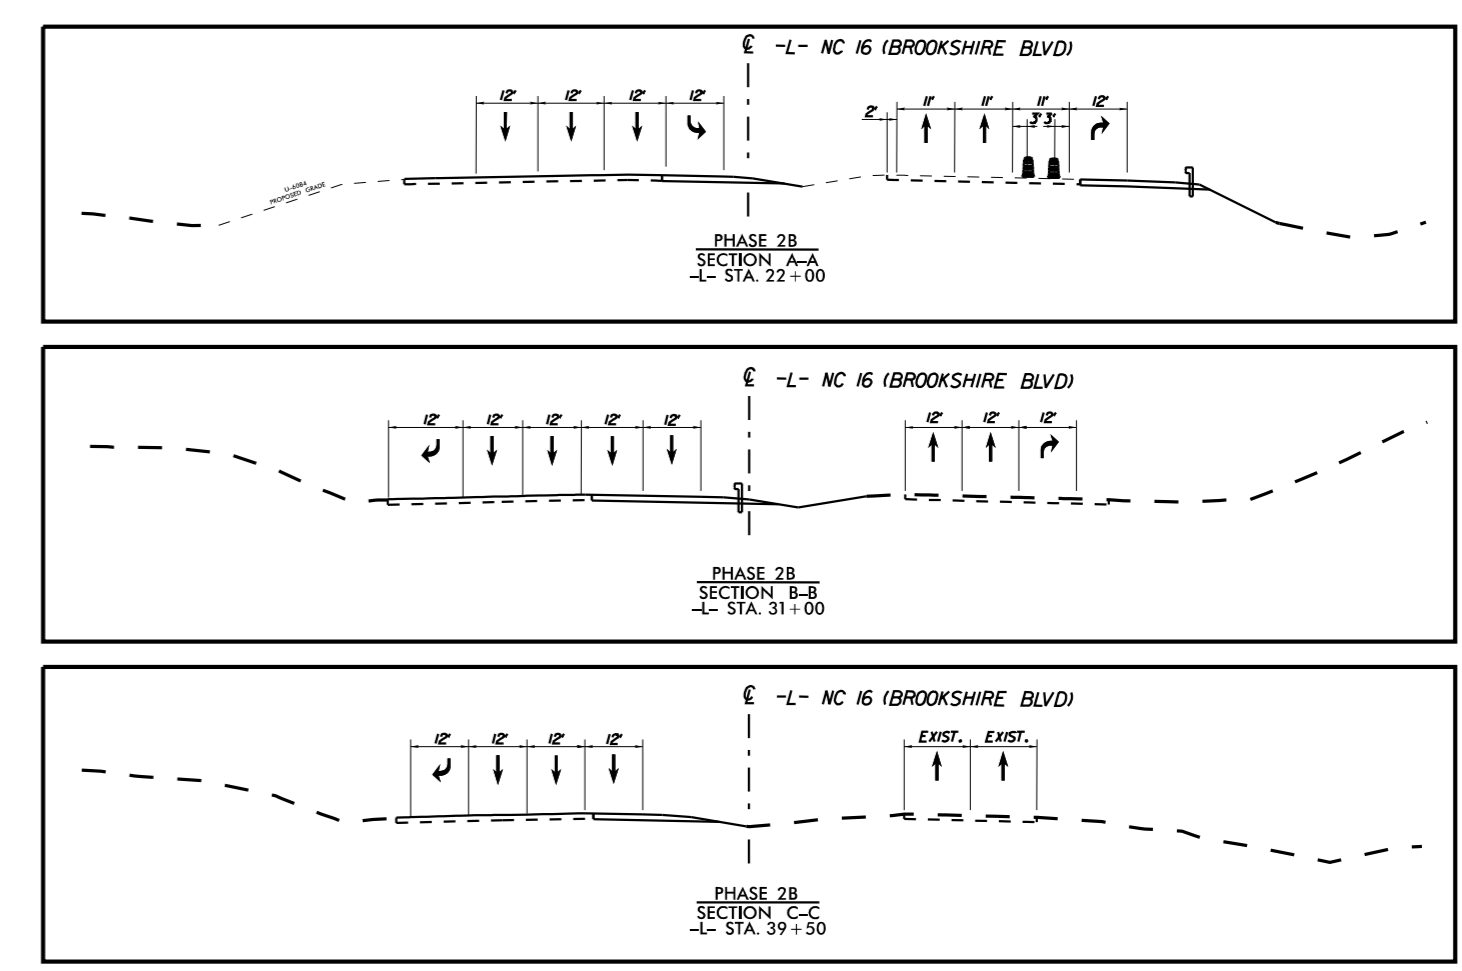
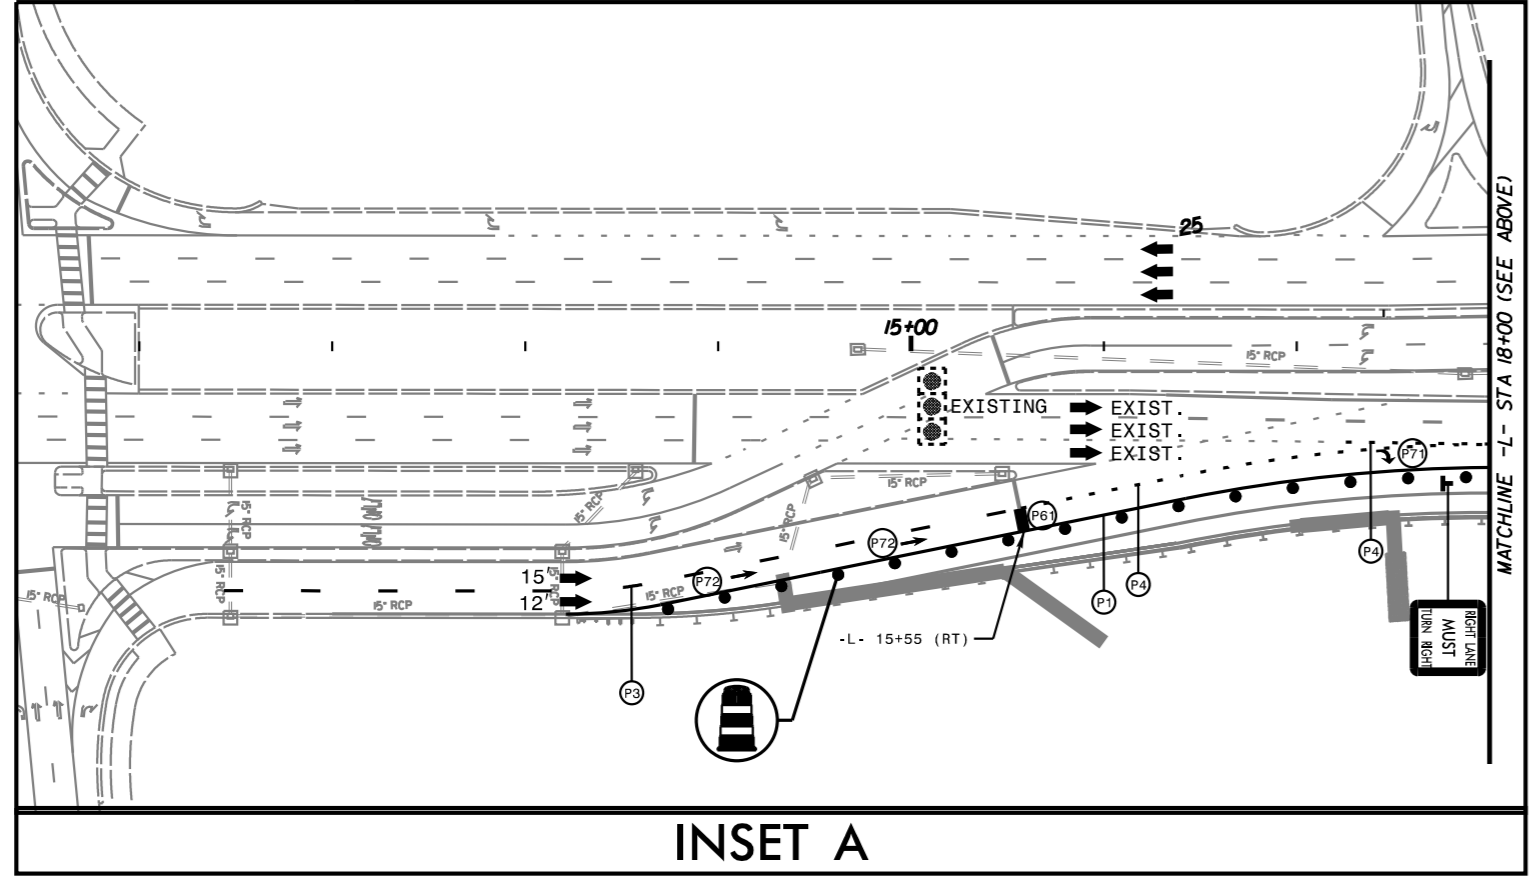



10/12/2021 K:\CHL_PRA\01036453 - I-5973 (I-485 Brookshire)Traffic Control\TSP\Sheets\5973_tmp_9.dgn

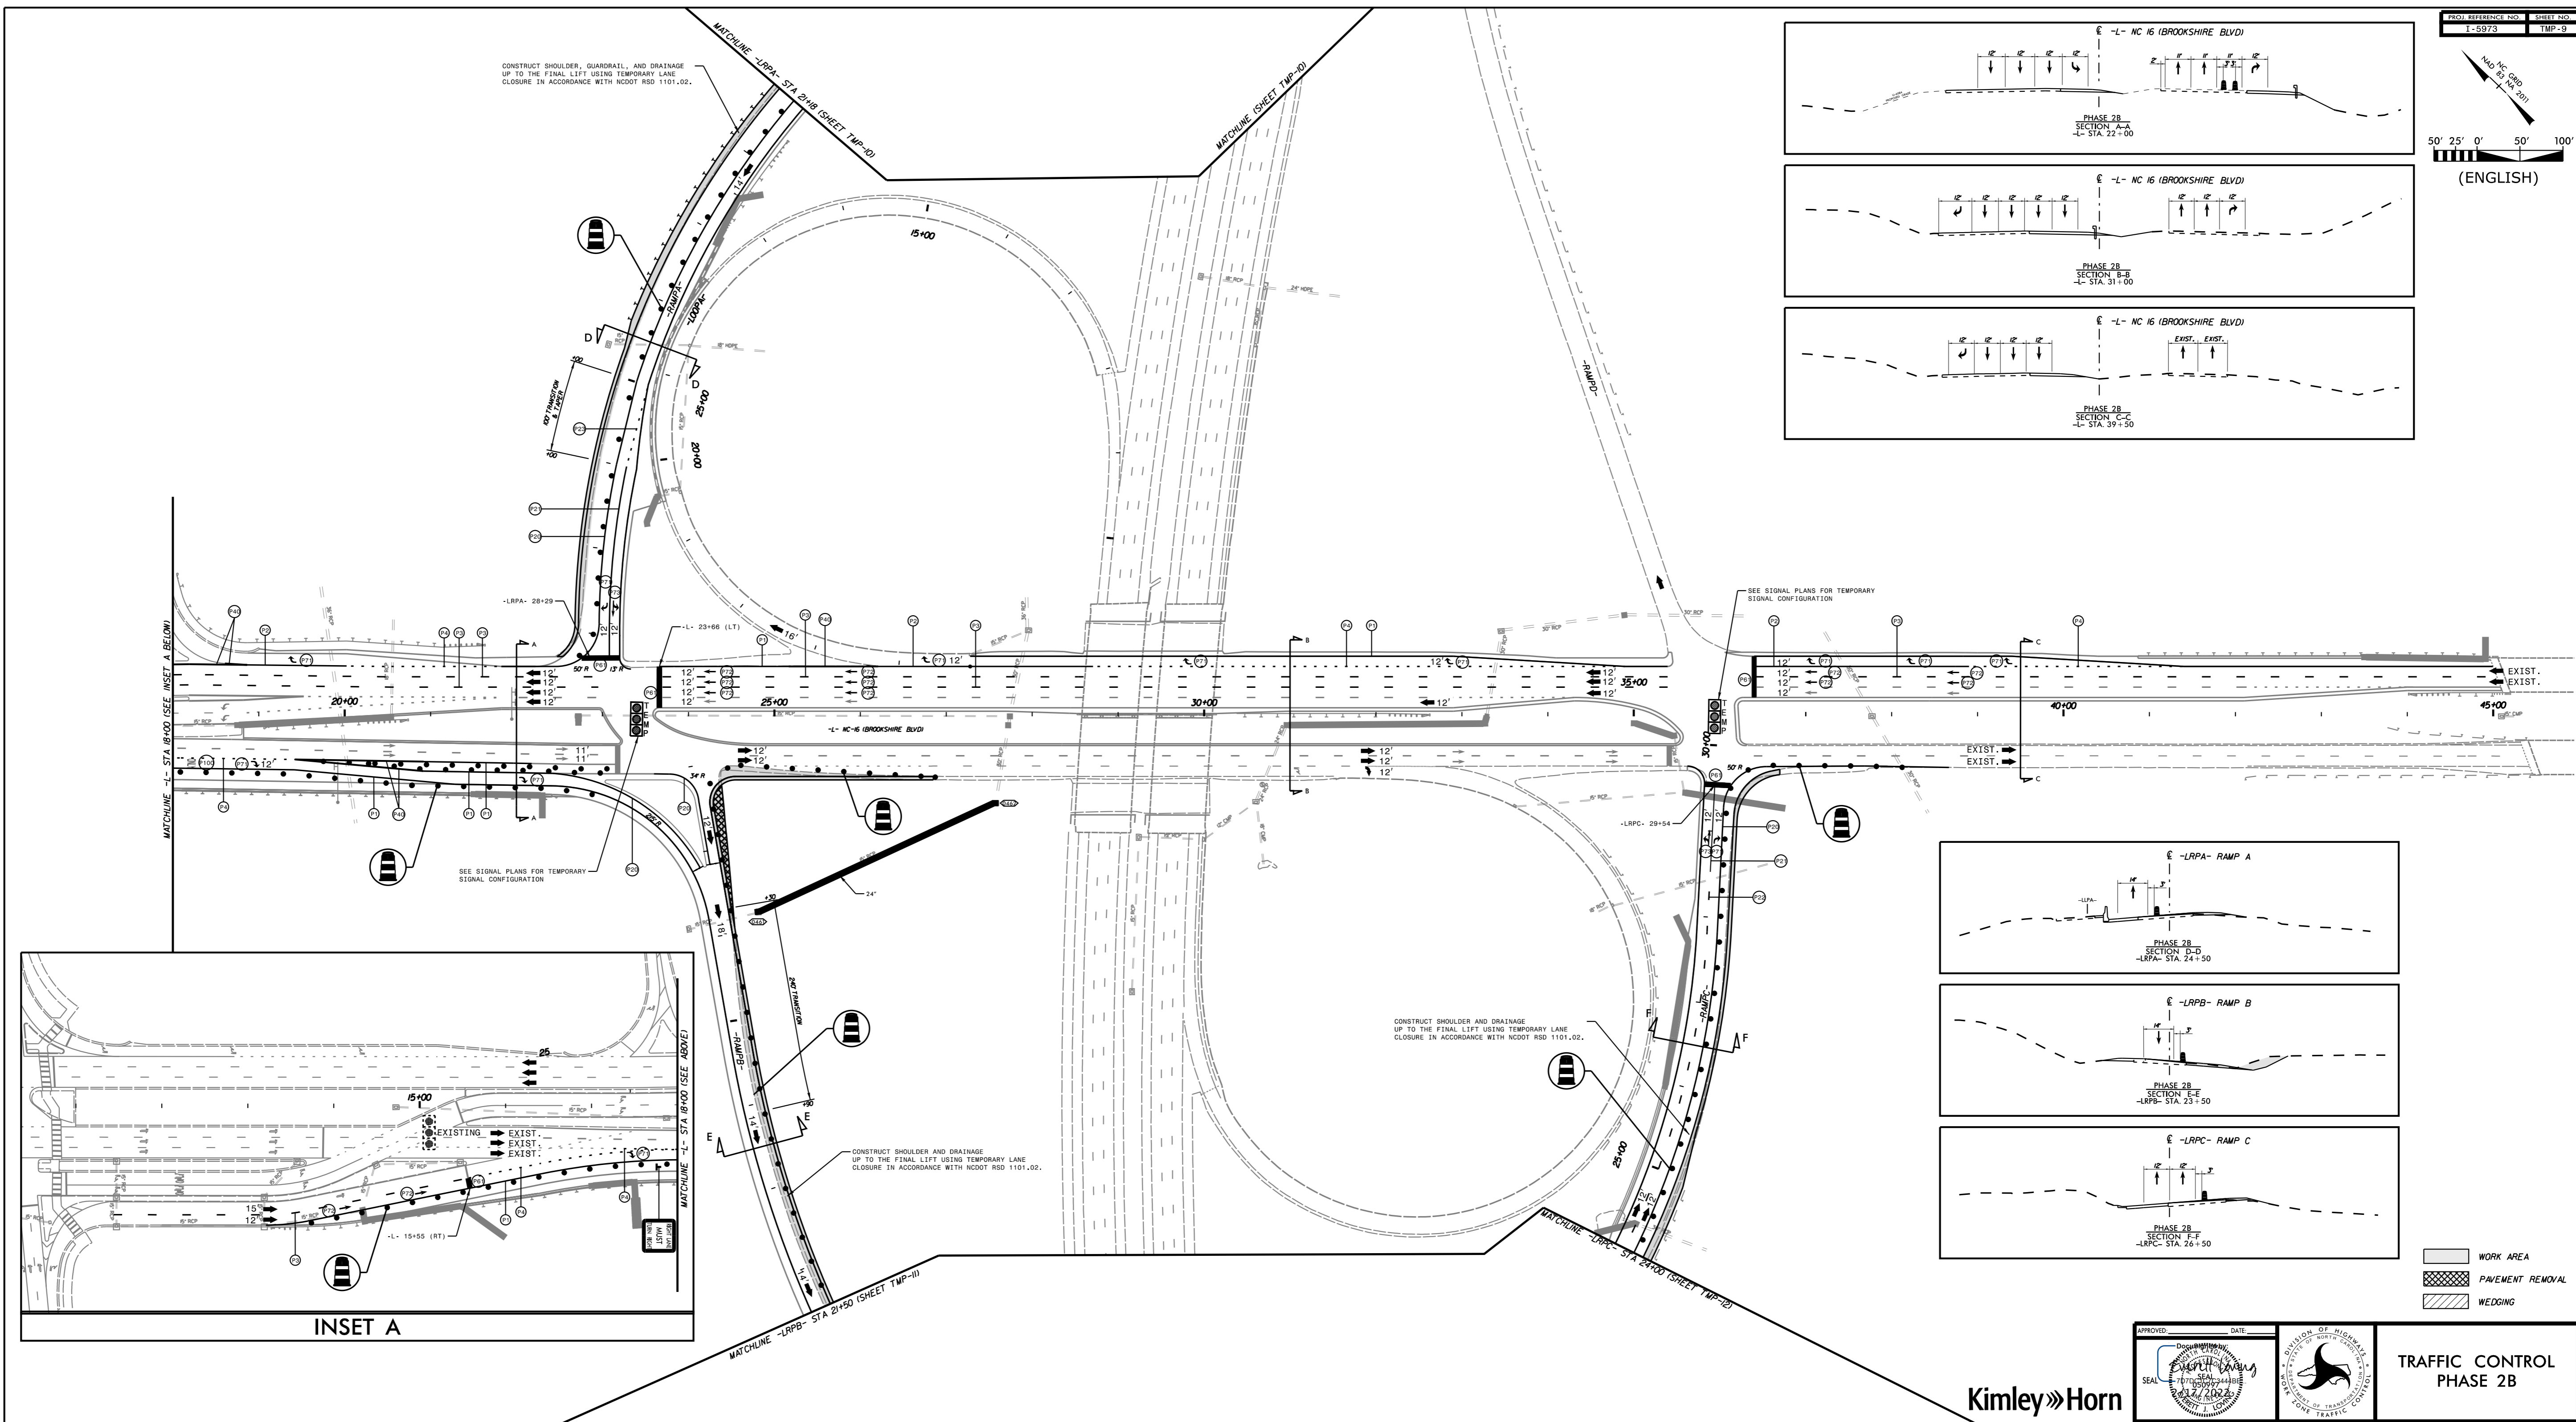

APPROVED: _____ DATE: _____

SEAL:  EXHIBIT 1

Kimley-Horn

 DIVISION OF HIGHWAYS
NORTH CAROLINA DEPARTMENT OF TRANSPORTATION

TRAFFIC CONTROL PHASE 2B