


10

15

20

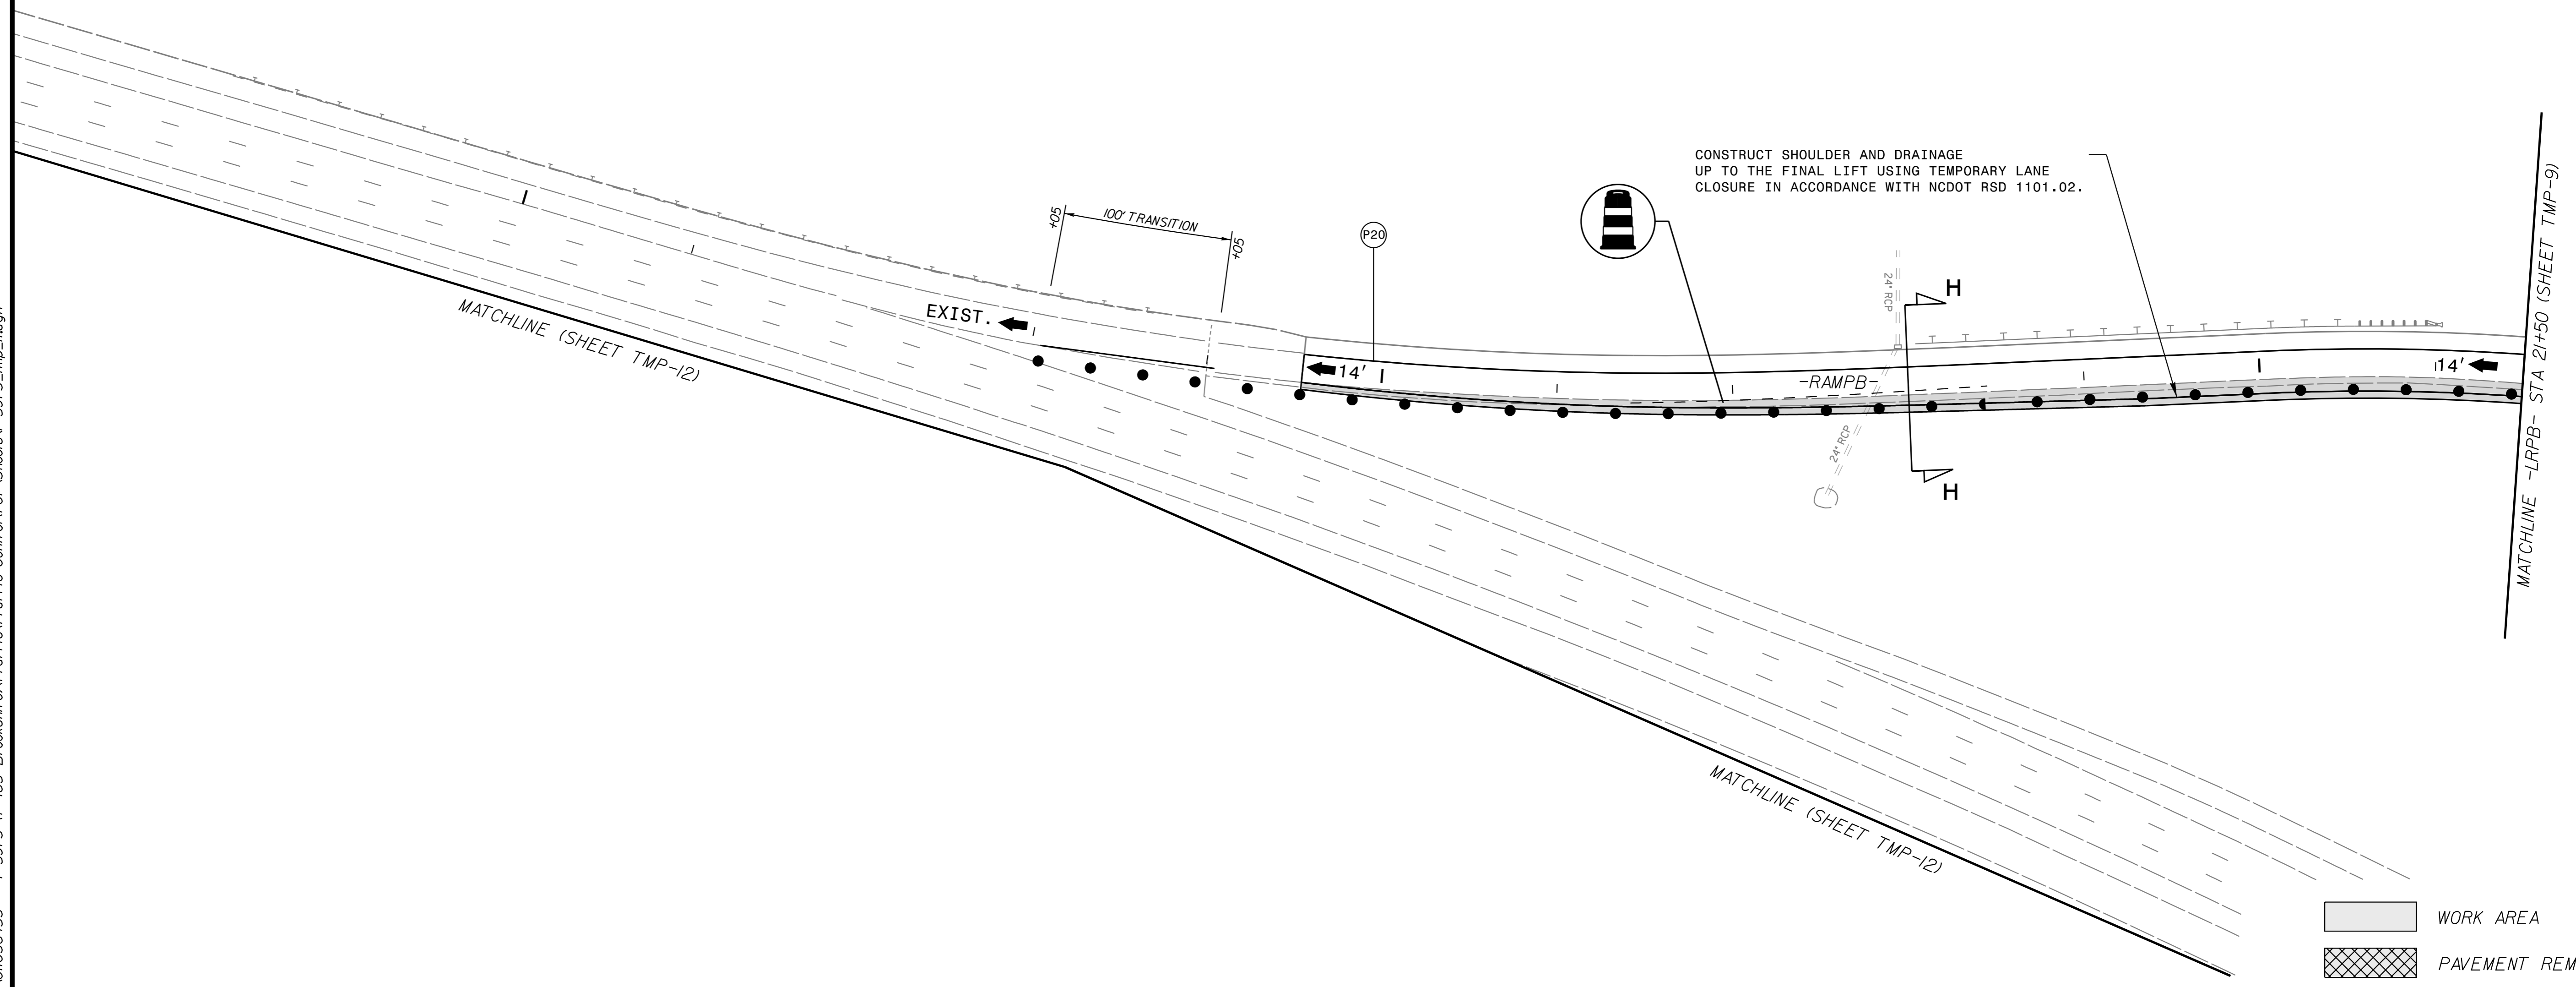


- WORK AREA
- PAVEMENT REMOVAL
- WEDGING

K:\CHL\PR\01036453 - I-5973 (I-485 Brookshire)\Traffic Control\TCPSheets\I-5973\_tmp\_11.dgn 10/12/2021

# Kimley»Horn

APPROVED: \_\_\_\_\_ DATE: \_\_\_\_\_

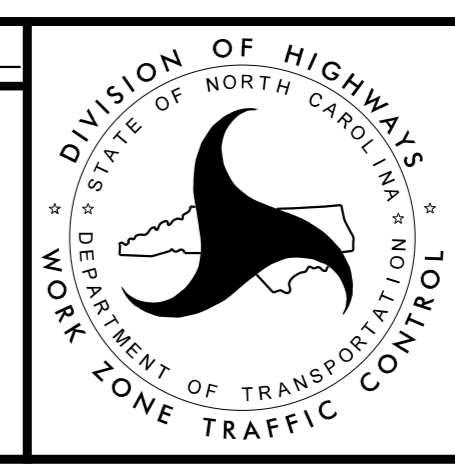

## TRAFFIC CONTROL PHASE 2B