



PROJECT REFERENCE NO. 1-5973	SHEET NO. PMP-5
R/W SHEET NO.	
ROADWAY ENGINEER	
<b>DOCUMENT NOT CONSIDERED FINAL UNLESS ALL SIGNATURES COMPLETED</b>	

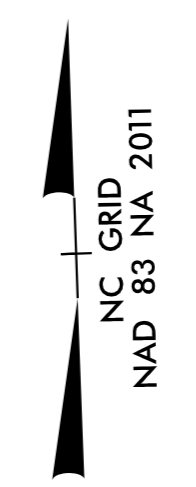

REVISIONS

K:\CHL\_PRR\01036453 - 1-5973 (1-485 Brookshire)\Traffic\Signing\CADD\Pavement Marking\Plan\_Sheets\1-5973\_pmp\_5.dgn

10/12/2021

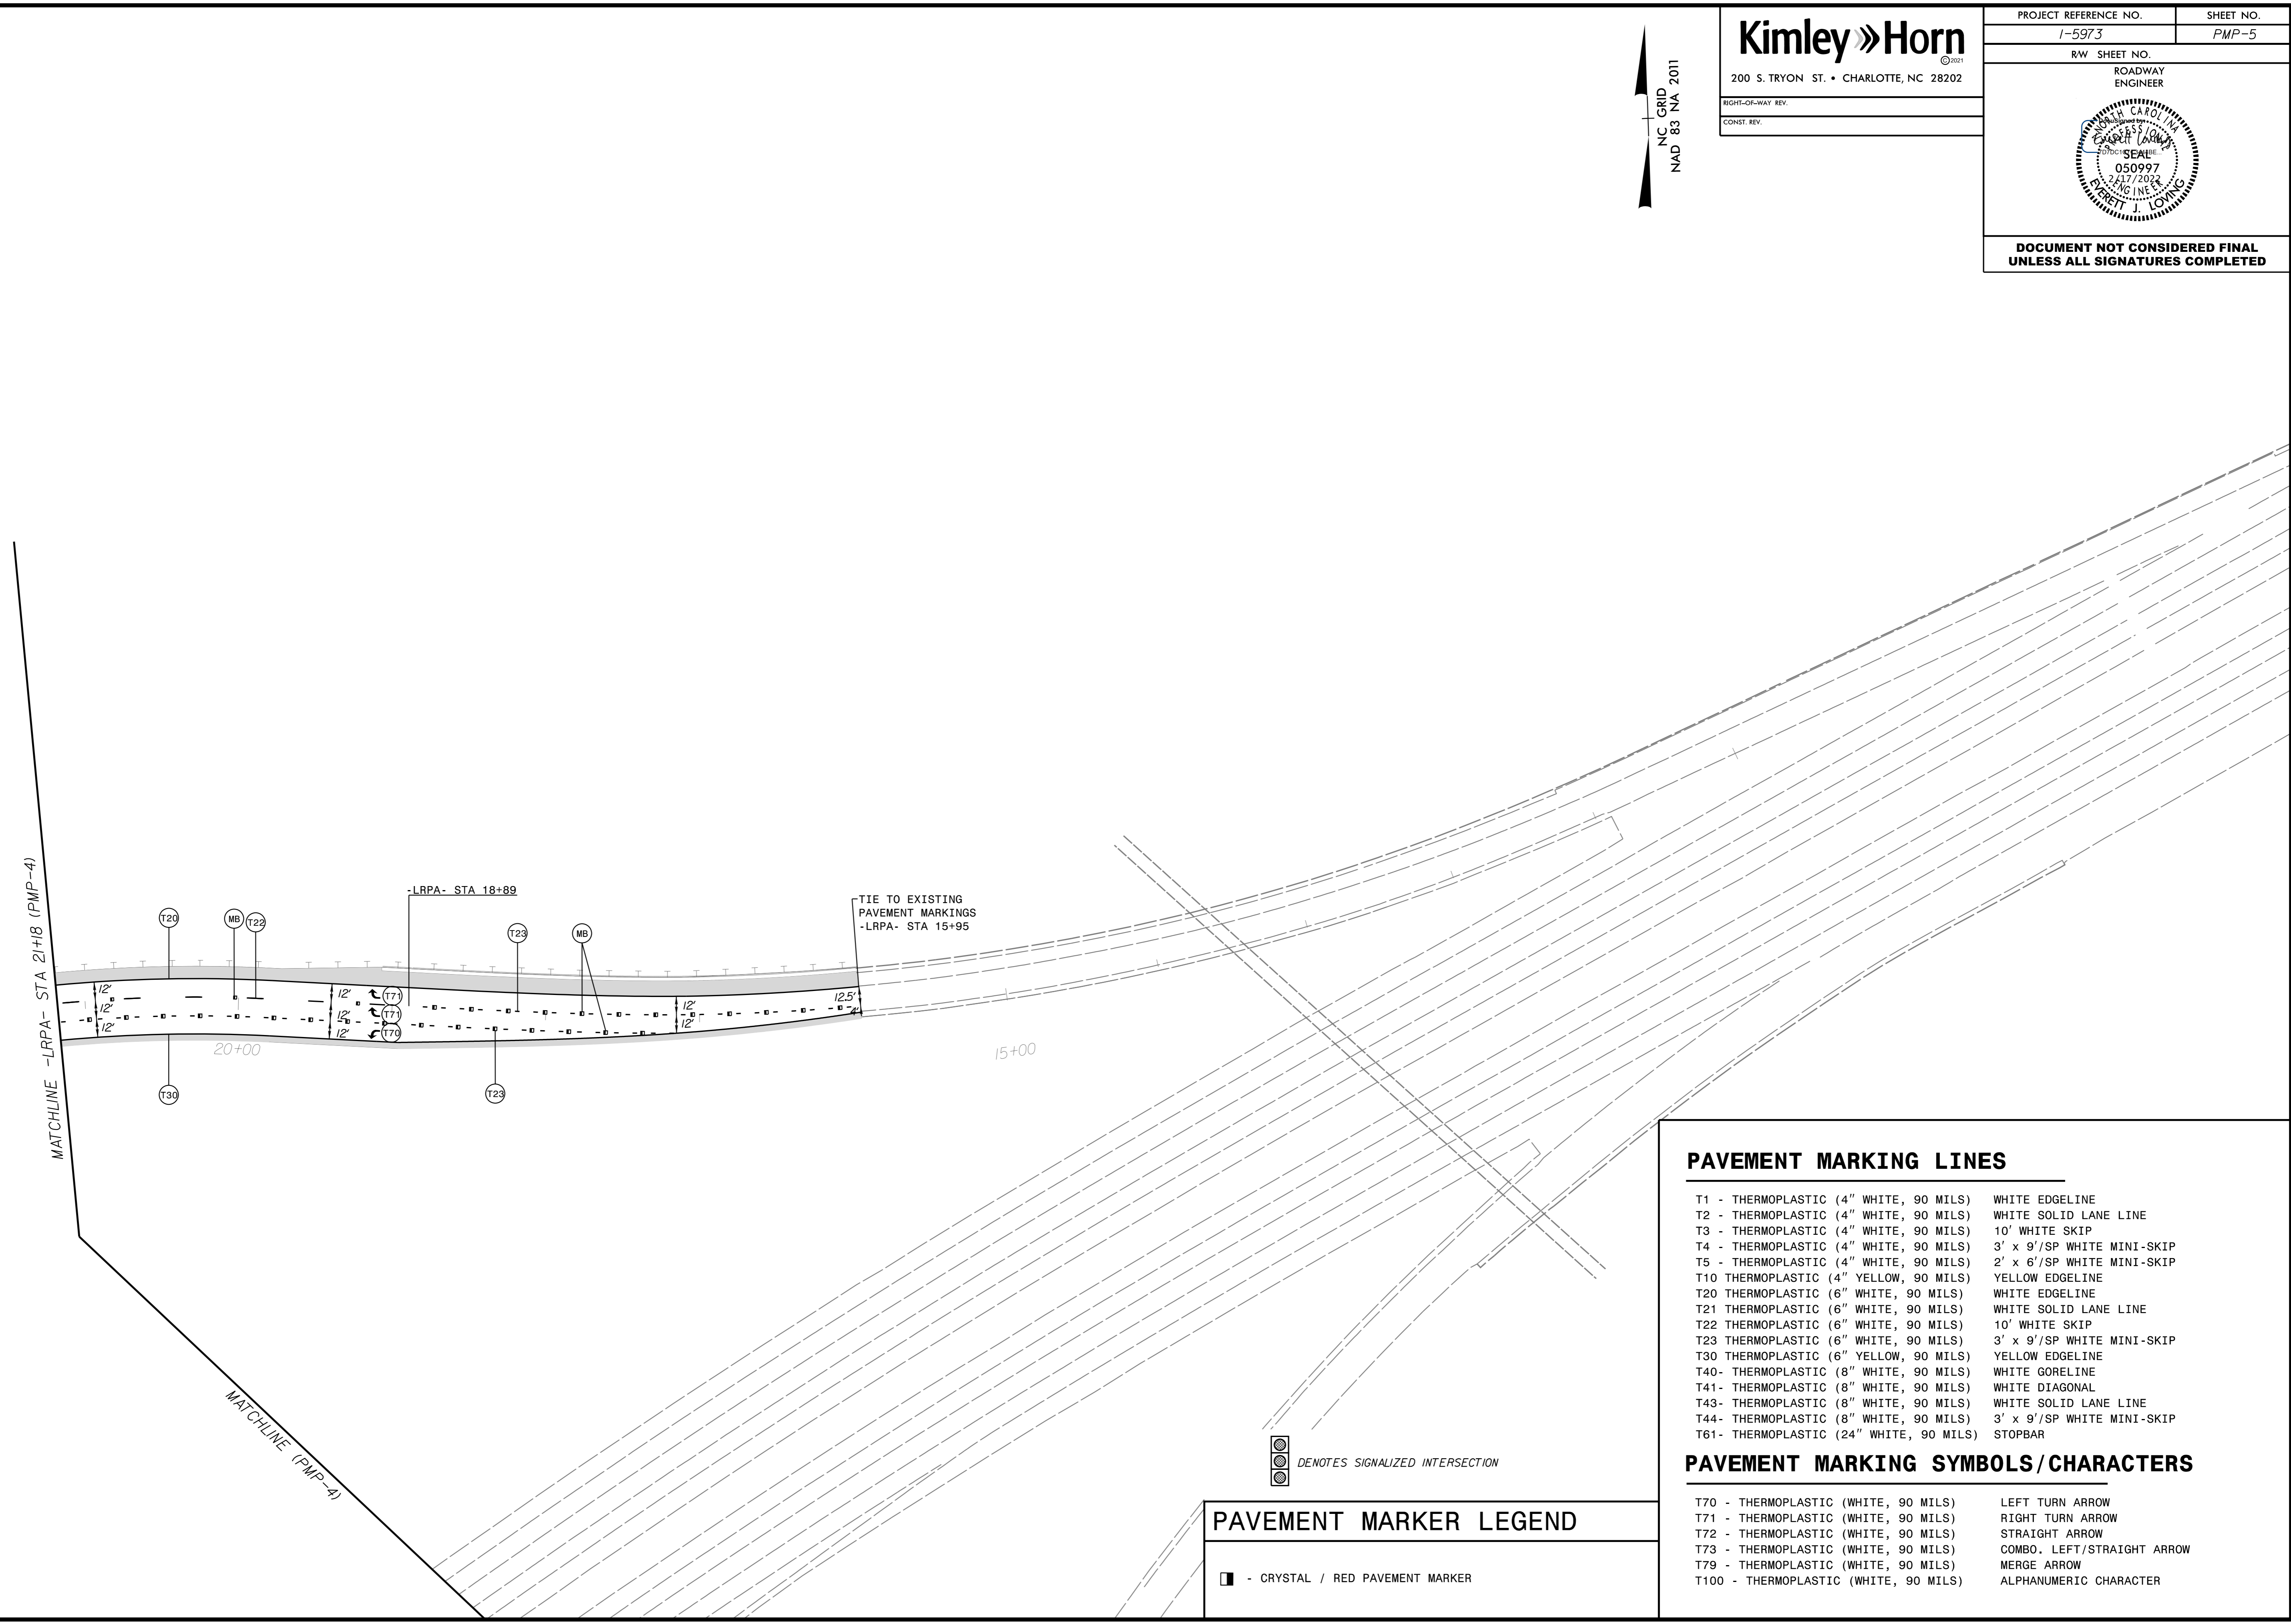

PAVEMENT MARKER LEGEND	
	- CRYSTAL / RED PAVEMENT MARKER

PAVEMENT MARKING LINES	
T1 - THERMOPLASTIC (4" WHITE, 90 MILS)	WHITE EDGELINE
T2 - THERMOPLASTIC (4" WHITE, 90 MILS)	WHITE SOLID LANE LINE
T3 - THERMOPLASTIC (4" WHITE, 90 MILS)	10' WHITE SKIP
T4 - THERMOPLASTIC (4" WHITE, 90 MILS)	3' x 9'/SP WHITE MINI-SKIP
T5 - THERMOPLASTIC (4" WHITE, 90 MILS)	2' x 6'/SP WHITE MINI-SKIP
T10 THERMOPLASTIC (4" YELLOW, 90 MILS)	YELLOW EDGELINE
T20 THERMOPLASTIC (6" WHITE, 90 MILS)	WHITE EDGELINE
T21 THERMOPLASTIC (6" WHITE, 90 MILS)	WHITE SOLID LANE LINE
T22 THERMOPLASTIC (6" WHITE, 90 MILS)	10' WHITE SKIP
T23 THERMOPLASTIC (6" WHITE, 90 MILS)	3' x 9'/SP WHITE MINI-SKIP
T30 THERMOPLASTIC (6" YELLOW, 90 MILS)	YELLOW EDGELINE
T40- THERMOPLASTIC (8" WHITE, 90 MILS)	WHITE GORELINE
T41- THERMOPLASTIC (8" WHITE, 90 MILS)	WHITE DIAGONAL
T43- THERMOPLASTIC (8" WHITE, 90 MILS)	WHITE SOLID LANE LINE
T44- THERMOPLASTIC (8" WHITE, 90 MILS)	3' x 9'/SP WHITE MINI-SKIP
T61- THERMOPLASTIC (24" WHITE, 90 MILS)	STOPBAR

PAVEMENT MARKING SYMBOLS/CHARACTERS	
T70 - THERMOPLASTIC (WHITE, 90 MILS)	LEFT TURN ARROW
T71 - THERMOPLASTIC (WHITE, 90 MILS)	RIGHT TURN ARROW
T72 - THERMOPLASTIC (WHITE, 90 MILS)	STRAIGHT ARROW
T73 - THERMOPLASTIC (WHITE, 90 MILS)	COMBO. LEFT/STRAIGHT ARROW
T79 - THERMOPLASTIC (WHITE, 90 MILS)	MERGE ARROW
T100 - THERMOPLASTIC (WHITE, 90 MILS)	ALPHANUMERIC CHARACTER

DENOTES SIGNALIZED INTERSECTION