



**Kimley»Horn**  
 200 S. TRYON ST. • CHARLOTTE, NC 28202  
 ROADWAY ENGINEER

PROJECT REFERENCE NO. 1-5973	SHEET NO. PMP-6
R/W SHEET NO.	
ROADWAY ENGINEER	
<b>DOCUMENT NOT CONSIDERED FINAL UNLESS ALL SIGNATURES COMPLETED</b>	

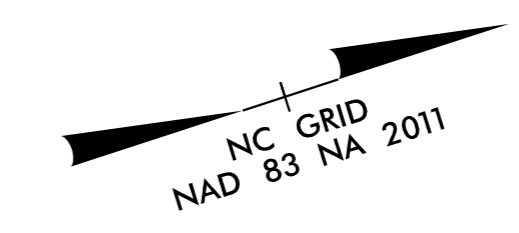

REVISIONS  
 K:\CHL\_PR\01036453 - 1-5973 (1-485 Brookshire)\Traffic\Signing\CADD\Pavement Marking\Plan Sheets\1-5973\_pmp\_dsh\_6.dgn  
 10/12/2021

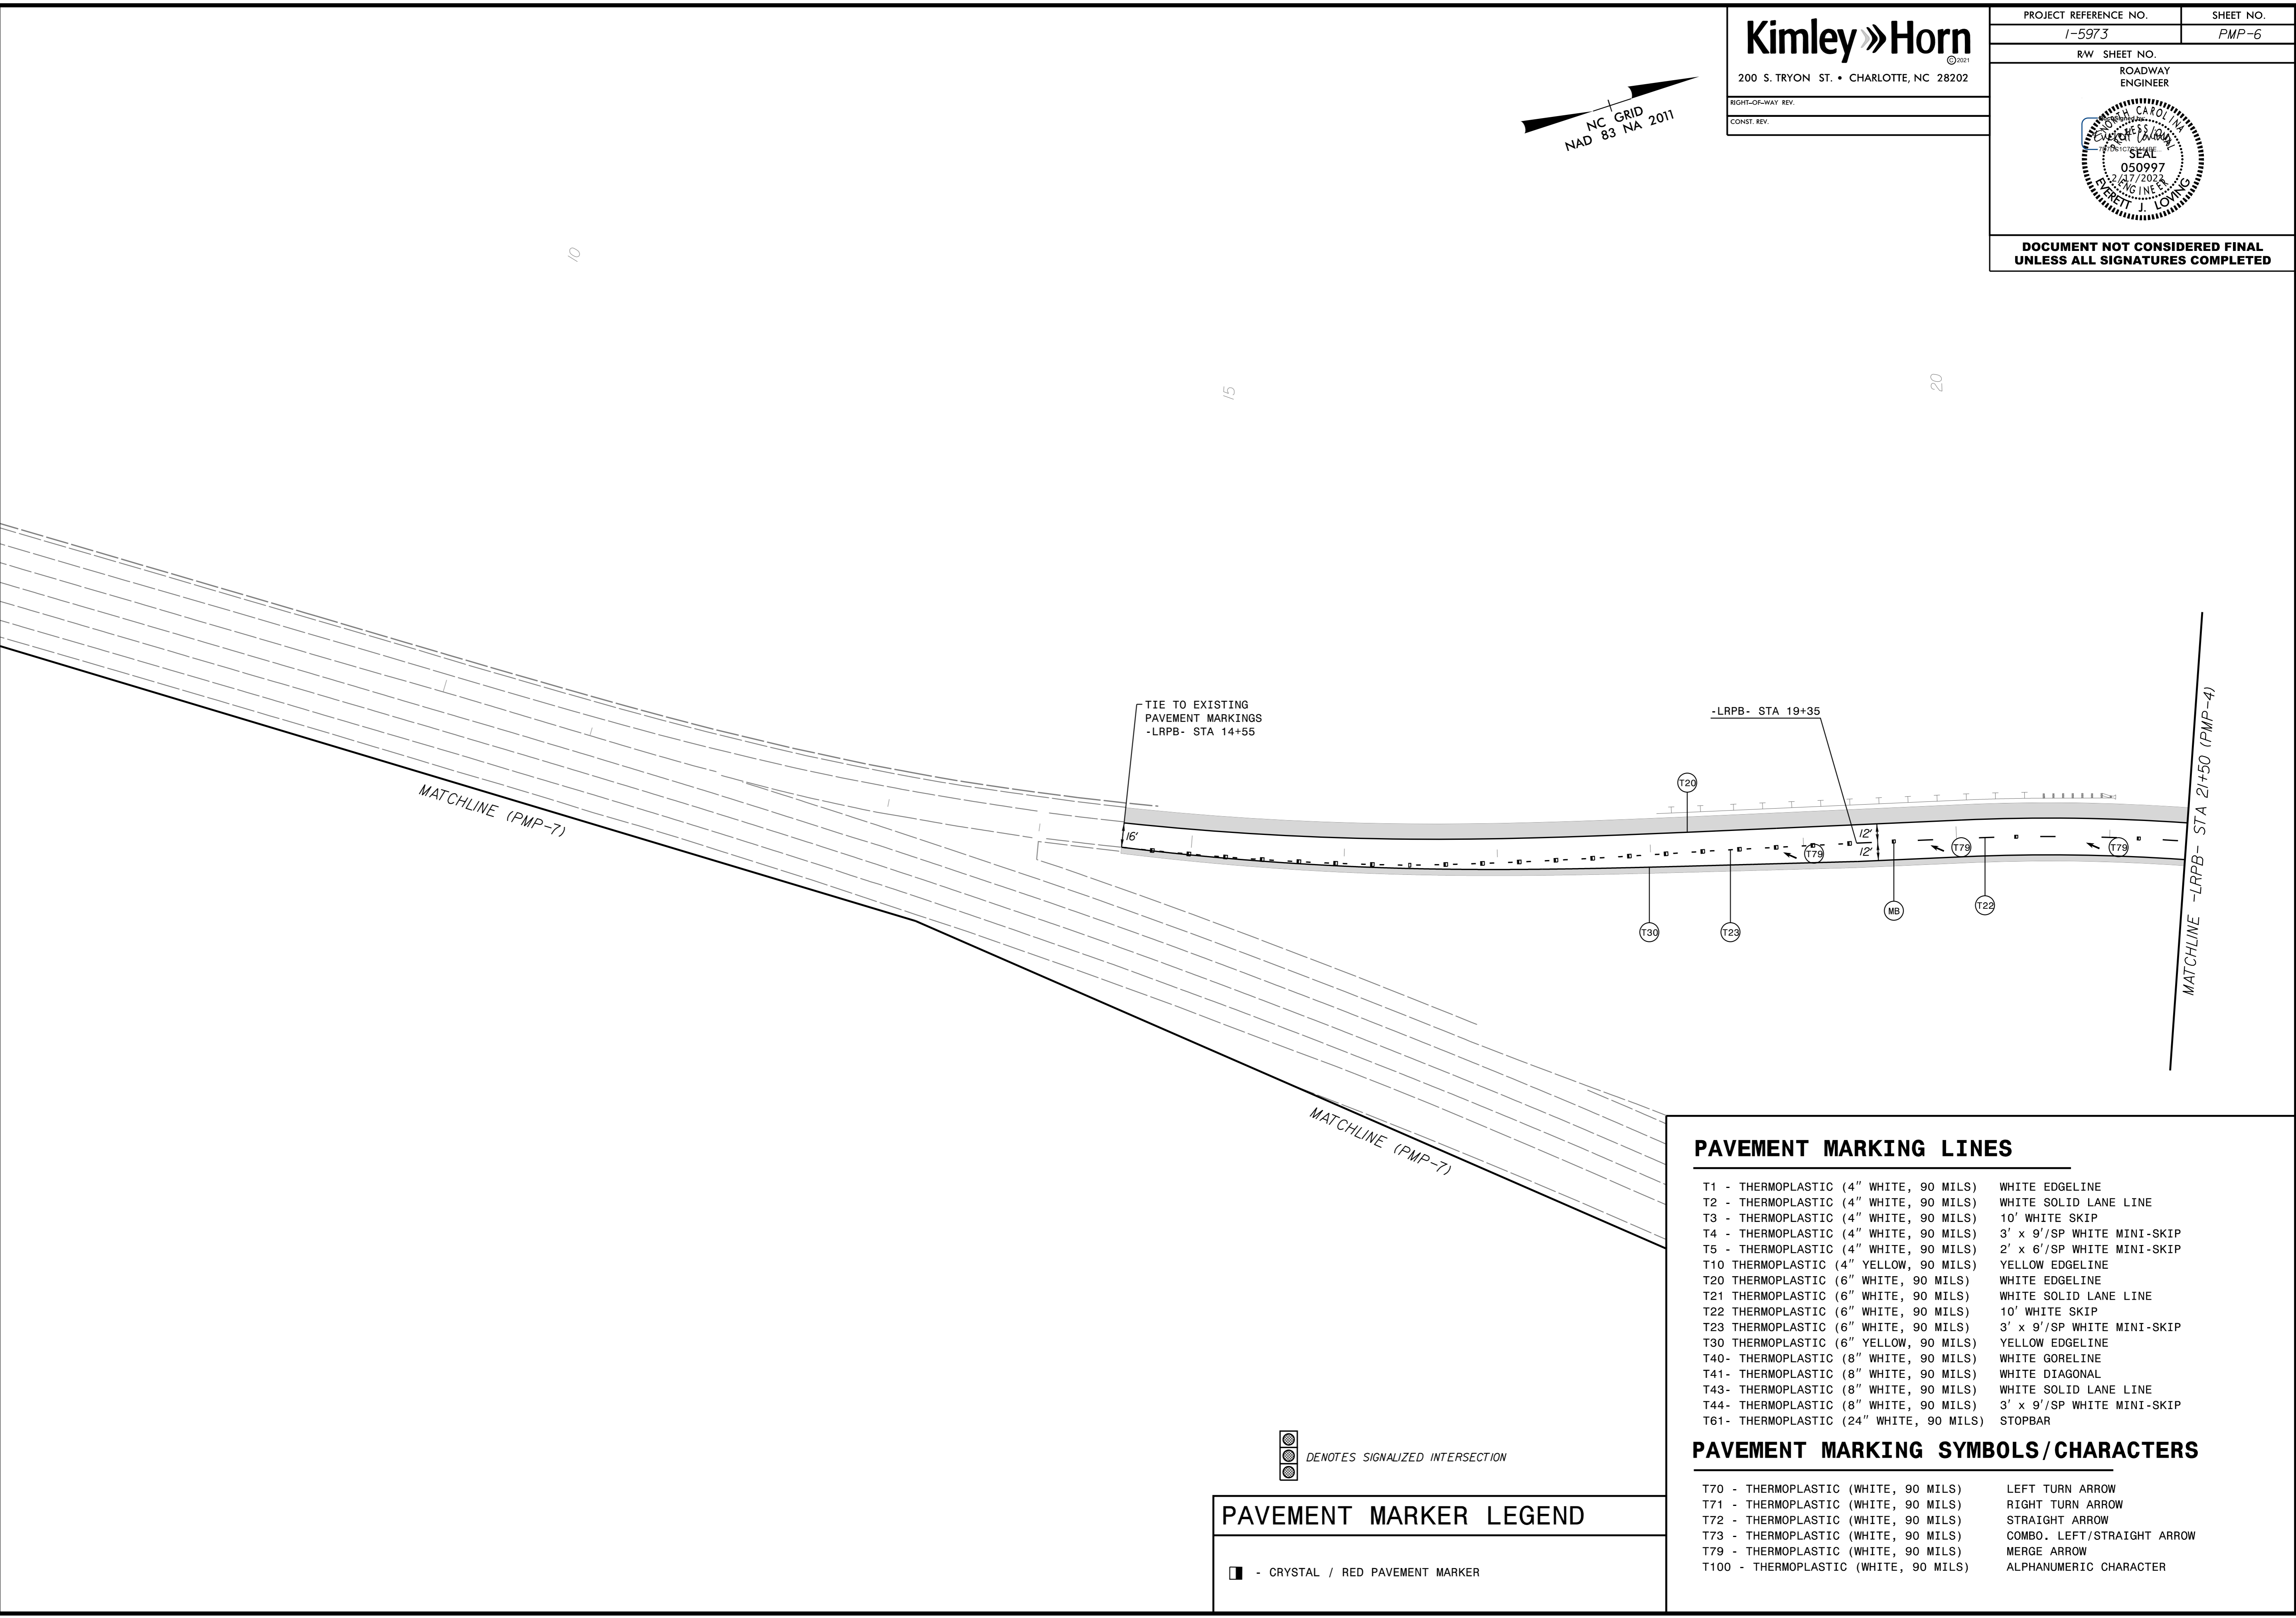

**PAVEMENT MARKER LEGEND**

■ - CRYSTAL / RED PAVEMENT MARKER

**PAVEMENT MARKING LINES**

T1 - THERMOPLASTIC (4" WHITE, 90 MILS)	WHITE EDGELINE
T2 - THERMOPLASTIC (4" WHITE, 90 MILS)	WHITE SOLID LANE LINE
T3 - THERMOPLASTIC (4" WHITE, 90 MILS)	10' WHITE SKIP
T4 - THERMOPLASTIC (4" WHITE, 90 MILS)	3' x 9'/SP WHITE MINI-SKIP
T5 - THERMOPLASTIC (4" WHITE, 90 MILS)	2' x 6'/SP WHITE MINI-SKIP
T10 THERMOPLASTIC (4" YELLOW, 90 MILS)	YELLOW EDGELINE
T20 THERMOPLASTIC (6" WHITE, 90 MILS)	WHITE EDGELINE
T21 THERMOPLASTIC (6" WHITE, 90 MILS)	WHITE SOLID LANE LINE
T22 THERMOPLASTIC (6" WHITE, 90 MILS)	10' WHITE SKIP
T23 THERMOPLASTIC (6" WHITE, 90 MILS)	3' x 9'/SP WHITE MINI-SKIP
T30 THERMOPLASTIC (6" YELLOW, 90 MILS)	YELLOW EDGELINE
T40- THERMOPLASTIC (8" WHITE, 90 MILS)	WHITE GORELINE
T41- THERMOPLASTIC (8" WHITE, 90 MILS)	WHITE DIAGONAL
T43- THERMOPLASTIC (8" WHITE, 90 MILS)	WHITE SOLID LANE LINE
T44- THERMOPLASTIC (8" WHITE, 90 MILS)	3' x 9'/SP WHITE MINI-SKIP
T61- THERMOPLASTIC (24" WHITE, 90 MILS)	STOPBAR

**PAVEMENT MARKING SYMBOLS/CHARACTERS**

T70 - THERMOPLASTIC (WHITE, 90 MILS)	LEFT TURN ARROW
T71 - THERMOPLASTIC (WHITE, 90 MILS)	RIGHT TURN ARROW
T72 - THERMOPLASTIC (WHITE, 90 MILS)	STRAIGHT ARROW
T73 - THERMOPLASTIC (WHITE, 90 MILS)	COMBO. LEFT/STRAIGHT ARROW
T79 - THERMOPLASTIC (WHITE, 90 MILS)	MERGE ARROW
T100 - THERMOPLASTIC (WHITE, 90 MILS)	ALPHANUMERIC CHARACTER

DENOTES SIGNALIZED INTERSECTION