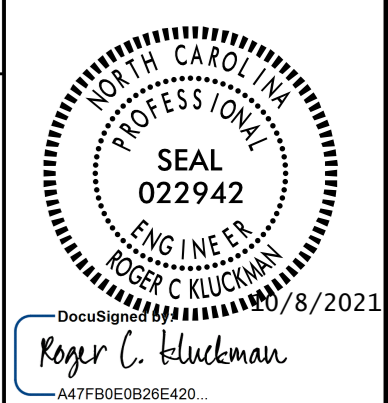


02/03/98

07-OCT-2021 11:44
 R:\Lighting\Electrical\Lighting Design\Lighting\220_002_I-5973_LE-E1 & E1A.dgn
 rghal AT RD-303048L

**DOCUMENT NOT CONSIDERED FINAL
 UNLESS ALL SIGNATURES COMPLETED**



**TABLE "C"
 JUNCTION BOX SUMMARY**

SHEET	LABEL	LOCATION AND OFFSET	CONTROL SYSTEM "A"													GPS LOCATION LAT/LONG	
			TYPE, PAY ITEM & SIZE														
			IN GROUND			LIGHT STANDARD			HIGH MAST			CONTROL SYSTEM	BARRIER RAIL	SIDE WALK			
IG18 18"X12"	IG30 30"X17"	IG36 36"X24"	LS18 18"X12"	LS30 30"X17"	LS36 36"X24"	HM18 18"X12"	HM30 30"X17"	HM36 36"X24"	CS36 36"X24"	BR18 18"X12"	SW18 18"X12"						
E2	CSAJB	2' IN FRONT OF CSA												X			
E2	LSJBA-1	5' FROM LS A-1				X											
E2	LSJBA-2	5' FROM LS A-2				X											
E2	LSJBA-3	5' FROM LS A-3				X											
E2	LSJBA-4	5' FROM LS A-4				X											
E2	JBA14	-L- STA. 10+80, 173' LT	X														
E2	LSJBA-5	5' FROM LS A-5				X											
E2	LSJBA-6	5' FROM LS A-6				X											
E2	LSJBA-7	5' FROM LS A-7				X											
E2	LSJBA-8	5' FROM LS A-8				X											
E2	LSJBA-9	5' FROM LS A-9				X											
E2	LSJBA-10	5' FROM LS A-10				X											
E2	LSJBA-11	5' FROM LS A-11				X											
E2	LSJBA-12	5' FROM LS A-12				X											
E2	LSJBA-13	5' FROM LS A-13				X											
E2	JBA15	POSITION FOR BEST ALIGNMENT OF CIRCUITRY.	X														
E2	LSJBA-14	5' FROM LS A-14				X											
E2	LSJBA-15	5' FROM LS A-15				X											
E2	LSJBA-16	5' FROM LS A-16				X											
E2	LSJBA-17	5' FROM LS A-17				X											
E2	LSJBA-18	5' FROM LS A-18				X											
E3	HMJBA-3	10' FROM HM A-3							X								
E3	JBA1	IN LINE IN THE MIDDLE OF HM A-3 & JBA2	X														
E3	JBA2	IN LINE WITH JBA1 & JBA3, 264' FROM JBA3	X														
E3	HMJBA-4	10' FROM HM A-4							X								
E3	JBA3	-L- STA. 30+64, 93' LT		X													
E3	JBA4	-L- STA. 28+33, 93' LT		X													
E3	JBA5	-L- STA. 30+35, 106' RT	X														
E3	HMJBA-5	10' FROM HM A-5							X								
E3	JBA6	IN THE MIDDLE OF JBA5 & JBA7, 30' FROM E0T	X														
E3	JBA7	-LRPC- STA. 23+44, 244' LT	X														
E3	HMJBA-7	10' FROM HM A-7							X								
E3	JBA8	-L- STA. 28+08, 106' RT	X														
E3	JBA9	-LRPB- STA. 23+07, 341' RT	X														
E3	HMJBA-6	10' FROM HM A-6							X								
E3	JBA10	IN THE MIDDLE OF HM A-8 & JBA9	X														
E3	HMJBA-8	10' FROM HM A-8							X								
E3	HMJBA-2	10' FROM HM A-2							X								
E3	JBA11	-LRPA- STA. 21+34, 234'BLT	X														
E3	JBA12	-LRPA- STA. 24+87, 72' LT	X														
E3	HMJBA-1	10' FROM HM A-1								X							
E3	JBA13	-LRPA- STA. 27+73, 35' RT			X												
CSA TOTALS			12	2	1	18			7			1	1				

**TABLE "B"
 ELECTRICAL DUCT SUMMARY
 (ESTIMATED LENGTH IN FEET)**

LOCATION	RACEWAY	SHEET	TYPE							
			JACKED (JA) FEET				BURIED (BD) FEET			
			SIZE 2"	SIZE 3"	SIZE 4"	SIZE 6"	SIZE 2"	SIZE 3"	SIZE 4"	SIZE 6"
-L- STA. 20+10		E2		190						
BETWEEN LS A-10 & LS A-9		E2		110						
BETWEEN JBA14 L A-14		E2		180						
BETWEEN JBA15 & LS A-21		E2		200						
-LRPA- STA. 27+73		E3				250				
-LRPA- STA. 27+73	JA13 - HMJBA-1	E3						300		
UNDER THE BRIDGE	JBA4 - JBA3	E2	230							
-L- STA. 28+22 (SKEW)		E3		175						
-L- STA. 30+51 (SKEW)		E3		175						
BETWEEN JB11 & HM A-2		E3		55						
BETWEEN JBA7 & HM A-7		E3		55						
CSA TOTALS			230	1140		250		300		

SEE SHEET "E-1" FOR
 LEGEND & △ NOTES

COMPUTED BY: SKS DATE: _____
 CHECKED BY: RGH DATE: _____