



FINAL EROSION CONTROL FOR
CONSTRUCTION SHEET 6

**DOCUMENT NOT CONSIDERED FINAL
UNLESS ALL SIGNATURES COMPLETED**

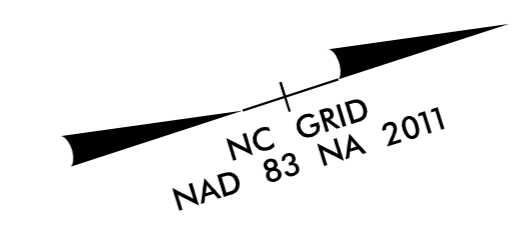

REVISIONS

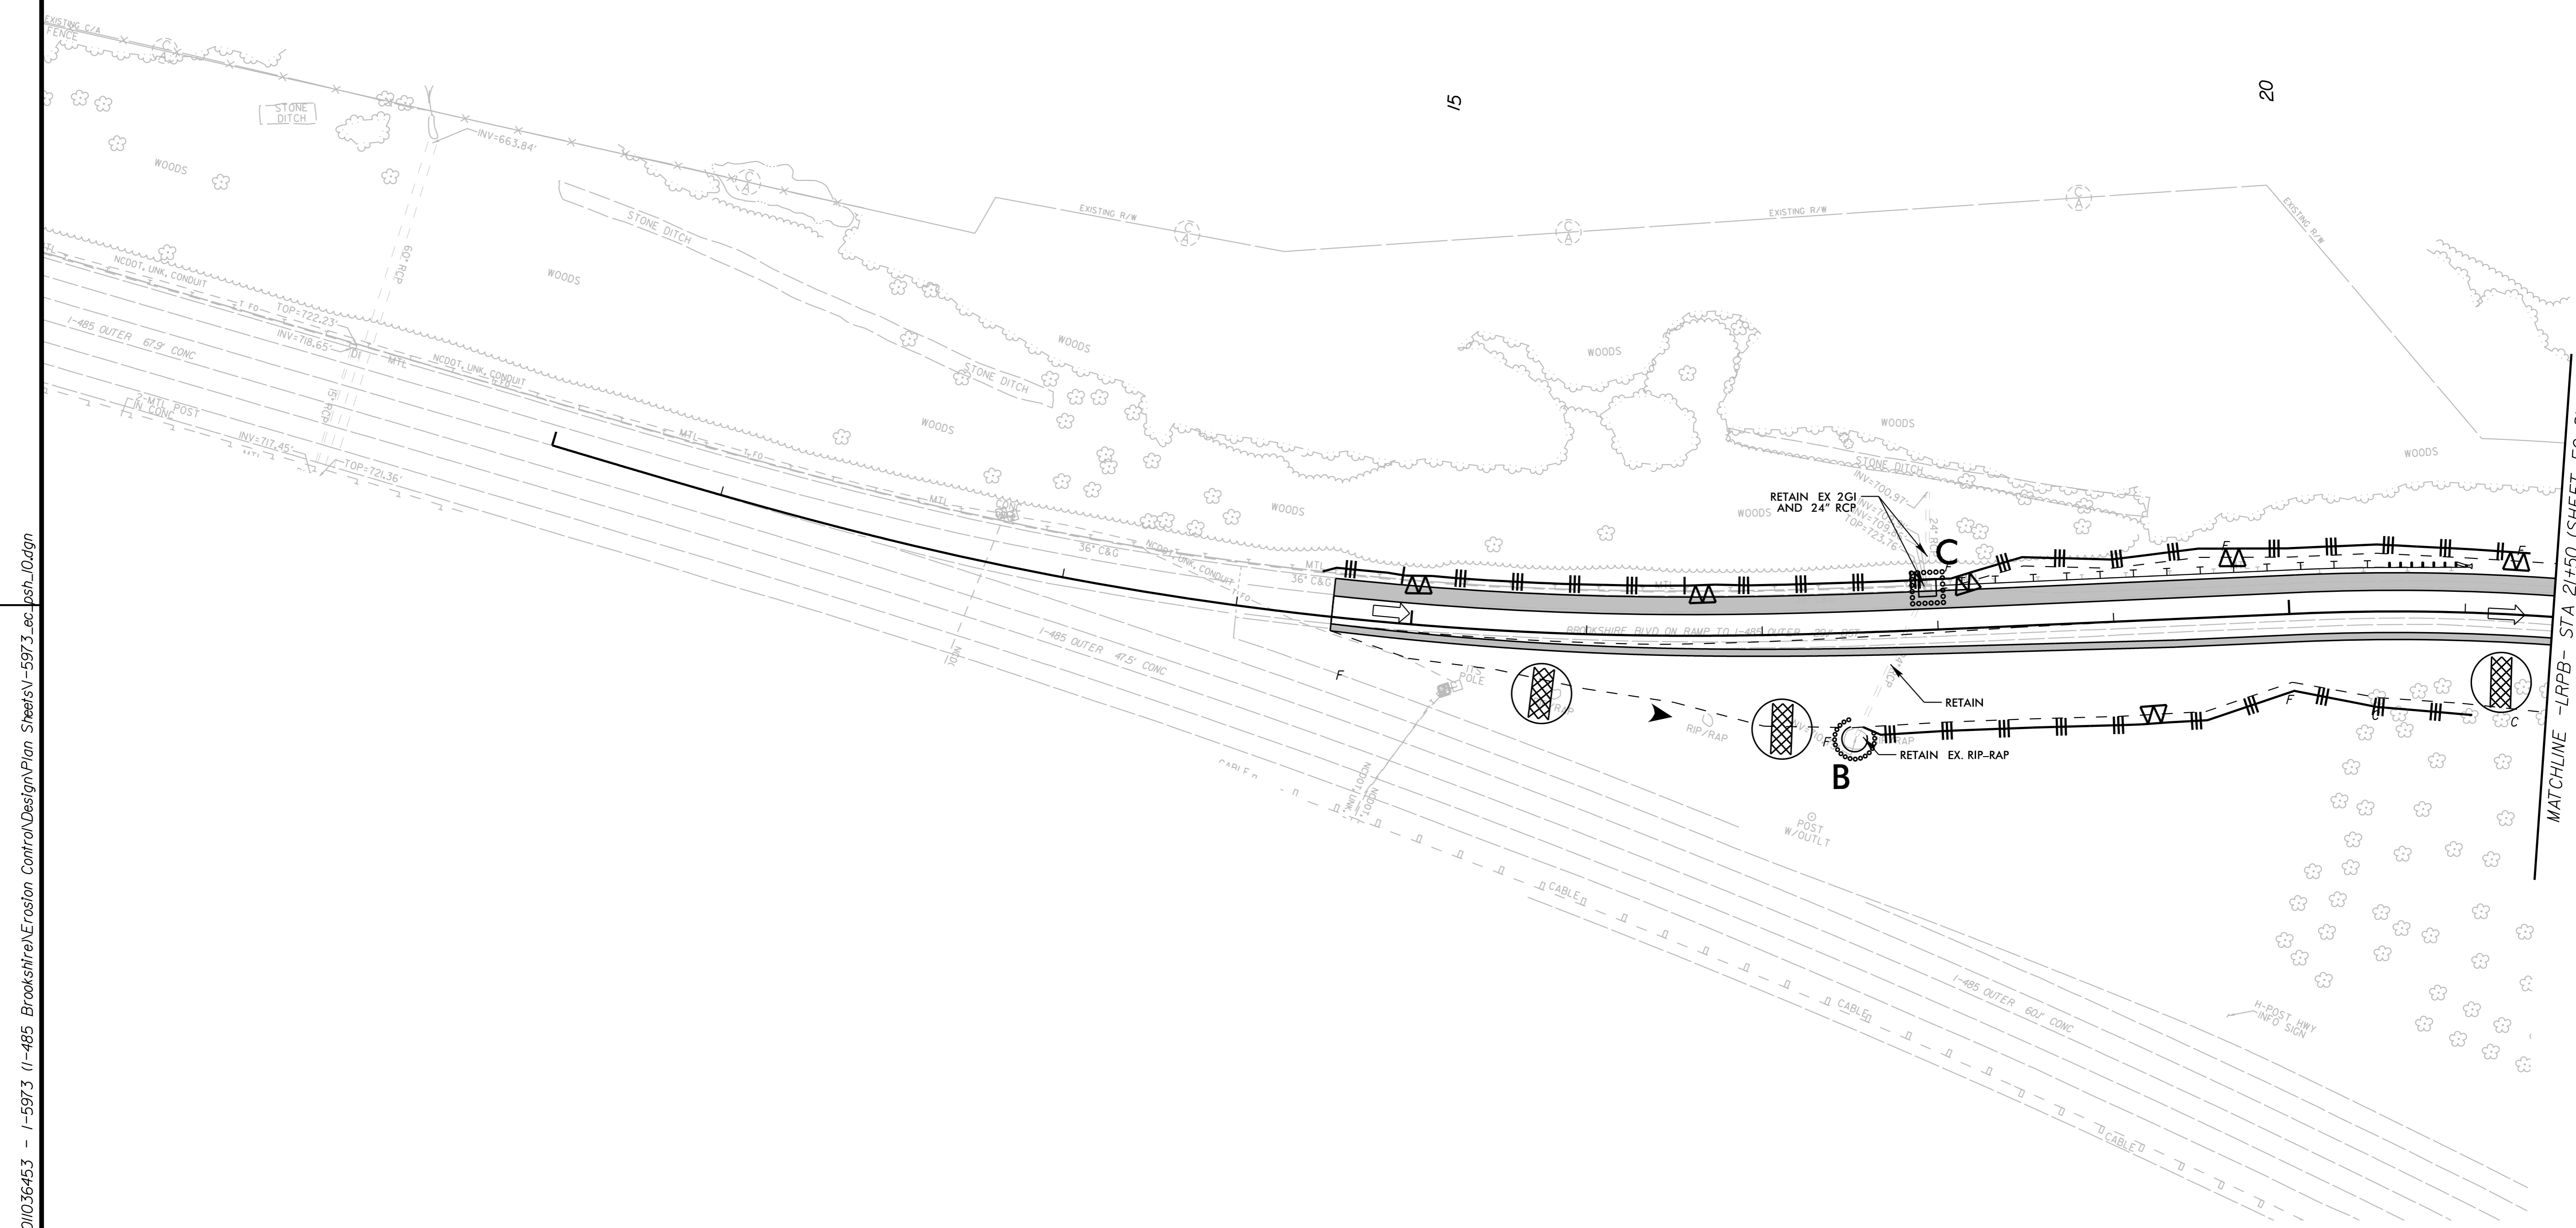

UTILIZE FABRIC INSERT INLET PROTECTIONS IN LIEU OF ROCK INLET SEDIMENT TRAP TYPE C WHERE WATER MAY POND ON THE ROADWAY IN AREAS WHERE LIVE TRAFFIC IS PRESENT.

K:\CHL_PRR\01036453 - I-5973 (I-485 Brookshire)Erosion Control\DesignPlan Sheets\I-5973.ec.psh_0.dgn

2/23/2022

MATCHLINE -LRPB- STA 21+50 (SHEET EC-8)