


REVISIONS

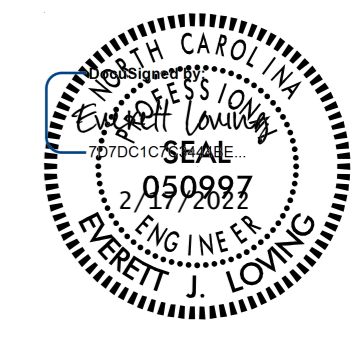
K:\CHL_PR\01036453 - I-5973 (I-485 Brookshire)\Traffic\Signing\CADD\Signing Layout Plans\Plat Sheets\Plan Sheets\I-5973_rdy_sgn_psh_4.dgn

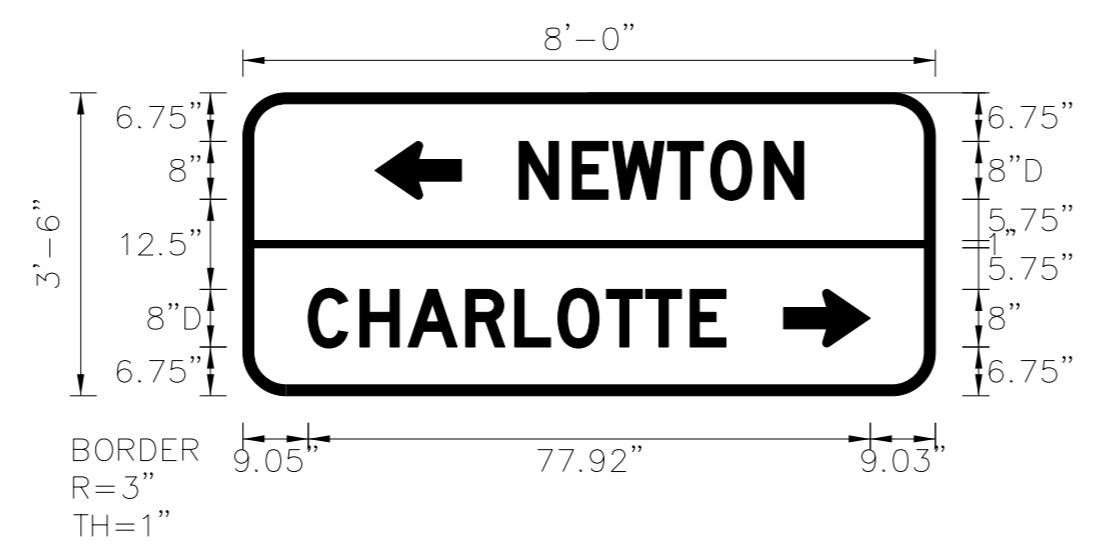
10/13/2021

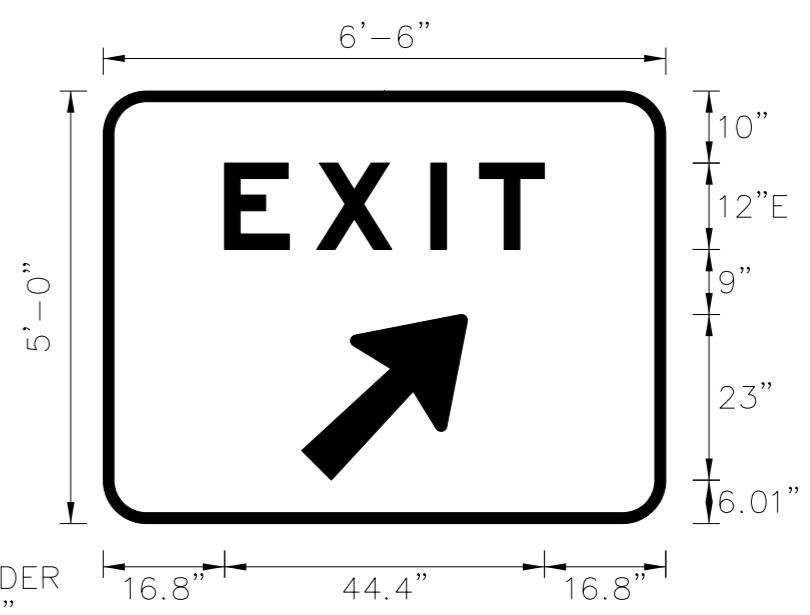


200 S. TRYON ST. • CHARLOTTE, NC 28202

RIGHT-OF-WAY REV.
CONST. REV.

PROJECT REFERENCE NO. <i>I-5973</i>	SHEET NO. <i>SIGN-4B</i>
R/W SHEET NO.	
ROADWAY ENGINEER	
	
DOCUMENT NOT CONSIDERED FINAL UNLESS ALL SIGNATURES COMPLETED	

SIGN NUMBER: 301 TYPE: D QUANTITY: 1 SIGN WIDTH: 8'-0" HEIGHT: 3'-6" TOTAL AREA: 28.0 Sq.Ft. BORDER TYPE: FLUSH RECESS: 0" WIDTH: 1" RADII: 3" NO. Z BARS: 2 LENGTH: 70.0	BACKG COLOR: Green COPY COLOR: White <table border="1" style="width: 100%; border-collapse: collapse;"> <thead> <tr> <th>SYMBOL</th> <th>X</th> <th>Y</th> <th>WID</th> <th>HT</th> </tr> </thead> <tbody> <tr> <td>AR_Type D</td> <td>18.3</td> <td>27.3</td> <td>8</td> <td>12</td> </tr> <tr> <td>AR_Type D</td> <td>75</td> <td>6.8</td> <td>8</td> <td>12</td> </tr> </tbody> </table>	SYMBOL	X	Y	WID	HT	AR_Type D	18.3	27.3	8	12	AR_Type D	75	6.8	8	12	DESIGN BY: JRC PROJECT ID: I-5973	CHECKED BY: CDL Aug 27, 2021 DIV: 10	 <p style="text-align: center;">Spacing Factor is 1 unless specified otherwise</p>	
SYMBOL	X	Y	WID	HT	
AR_Type D	18.3	27.3	8	12	
AR_Type D	75	6.8	8	12	
USE NOTES 1 & 2 1. Legend and border (except those that are colored black) shall be direct applied Grade C sheeting. 2. Background shall be C reflective sheeting.	
LETTER POSITIONS <table border="1" style="width: 100%; border-collapse: collapse;"> <thead> <tr> <th colspan="11">Letter spacings are to start of next letter</th> <th>Series/Size</th> </tr> <tr> <th colspan="11"></th> <th>Text Length</th> </tr> </thead> <tbody> <tr> <td></td><td>N</td><td>E</td><td>W</td><td>T</td><td>O</td><td>N</td><td></td><td></td><td></td><td></td> <td>D 2000</td> </tr> <tr> <td></td><td>38.3</td><td>7.4</td><td>5.6</td><td>7.6</td><td>6</td><td>7.4</td><td>5.4</td><td>18.3</td><td></td><td></td> <td>39.4</td> </tr> <tr> <td></td><td>C</td><td>H</td><td>A</td><td>R</td><td>L</td><td>O</td><td>T</td><td>T</td><td>E</td><td></td> <td>D 2000</td> </tr> <tr> <td></td><td>9</td><td>7.2</td><td>6.6</td><td>8</td><td>6.8</td><td>6</td><td>6.7</td><td>5.4</td><td>6.2</td><td>5</td><td>29</td> <td>57.9</td> </tr> </tbody> </table>					Letter spacings are to start of next letter											Series/Size												Text Length		N	E	W	T	O	N					D 2000		38.3	7.4	5.6	7.6	6	7.4	5.4	18.3			39.4		C	H	A	R	L	O	T	T	E		D 2000		9	7.2	6.6	8	6.8	6	6.7	5.4	6.2	5	29	57.9
Letter spacings are to start of next letter											Series/Size	
											Text Length	
	N	E	W	T	O	N					D 2000	
	38.3	7.4	5.6	7.6	6	7.4	5.4	18.3			39.4	
	C	H	A	R	L	O	T	T	E		D 2000	
	9	7.2	6.6	8	6.8	6	6.7	5.4	6.2	5	29	57.9	
FILENAME: I-5973_Guidesign_Design NORTH CAROLINA D.O.T. SIGN DETAIL	

SIGN NUMBER: 101 TYPE: A QUANTITY: 1 SIGN WIDTH: 6'-6" HEIGHT: 5'-0" TOTAL AREA: 32.5 Sq.Ft. BORDER TYPE: FLUSH RECESS: 0" WIDTH: 1.5" RADII: 6" NO. Z BARS: 2 LENGTH: 70.0	BACKG COLOR: Green COPY COLOR: White <table border="1" style="width: 100%; border-collapse: collapse;"> <thead> <tr> <th>SYMBOL</th> <th>X</th> <th>Y</th> <th>WID</th> <th>HT</th> </tr> </thead> <tbody> <tr> <td>AR_Type A</td> <td>27.5</td> <td>6</td> <td>18.3</td> <td>29.3</td> </tr> </tbody> </table>	SYMBOL	X	Y	WID	HT	AR_Type A	27.5	6	18.3	29.3	DESIGN BY: JRC PROJECT ID: I-5973	CHECKED BY: CDL Aug 27, 2021 DIV: 10	 <p style="text-align: center;">Spacing Factor is 1 unless specified otherwise</p>																						
SYMBOL	X	Y	WID	HT																																
AR_Type A	27.5	6	18.3	29.3																																
USE NOTES 1 & 2 1. Legend and border (except those that are colored black) shall be direct applied Grade C sheeting. 2. Background shall be C reflective sheeting.																																				
LETTER POSITIONS <table border="1" style="width: 100%; border-collapse: collapse;"> <thead> <tr> <th colspan="7">Letter spacings are to start of next letter</th> <th>Series/Size</th> </tr> <tr> <th colspan="7"></th> <th>Text Length</th> </tr> </thead> <tbody> <tr> <td></td><td>E</td><td>X</td><td>I</td><td>T</td><td></td><td></td> <td>E 2000</td> </tr> <tr> <td></td><td>16.8</td><td>12.8</td><td>15.8</td><td>6.7</td><td>9</td><td>16.8</td> <td>44.4</td> </tr> </tbody> </table>					Letter spacings are to start of next letter							Series/Size								Text Length		E	X	I	T			E 2000		16.8	12.8	15.8	6.7	9	16.8	44.4
Letter spacings are to start of next letter							Series/Size																													
							Text Length																													
	E	X	I	T			E 2000																													
	16.8	12.8	15.8	6.7	9	16.8	44.4																													
FILENAME: I-5973_Guidesign_Design NORTH CAROLINA D.O.T. SIGN DETAIL																																				