


REVISIONS

K:\CHL_PR\01036453 - I-5973 (I-485 Brookshire)TrafficSigning\CADD\Signing Layout Plans\Plan Sheets\Plan Sheets\N-5973_rdy_sgn_psh_7.dgn

10/13/2021

PROJECT REFERENCE NO. I-5973	SHEET NO. SIGN-7
R/W SHEET NO.	
ROADWAY ENGINEER	
DOCUMENT NOT CONSIDERED FINAL UNLESS ALL SIGNATURES COMPLETED	

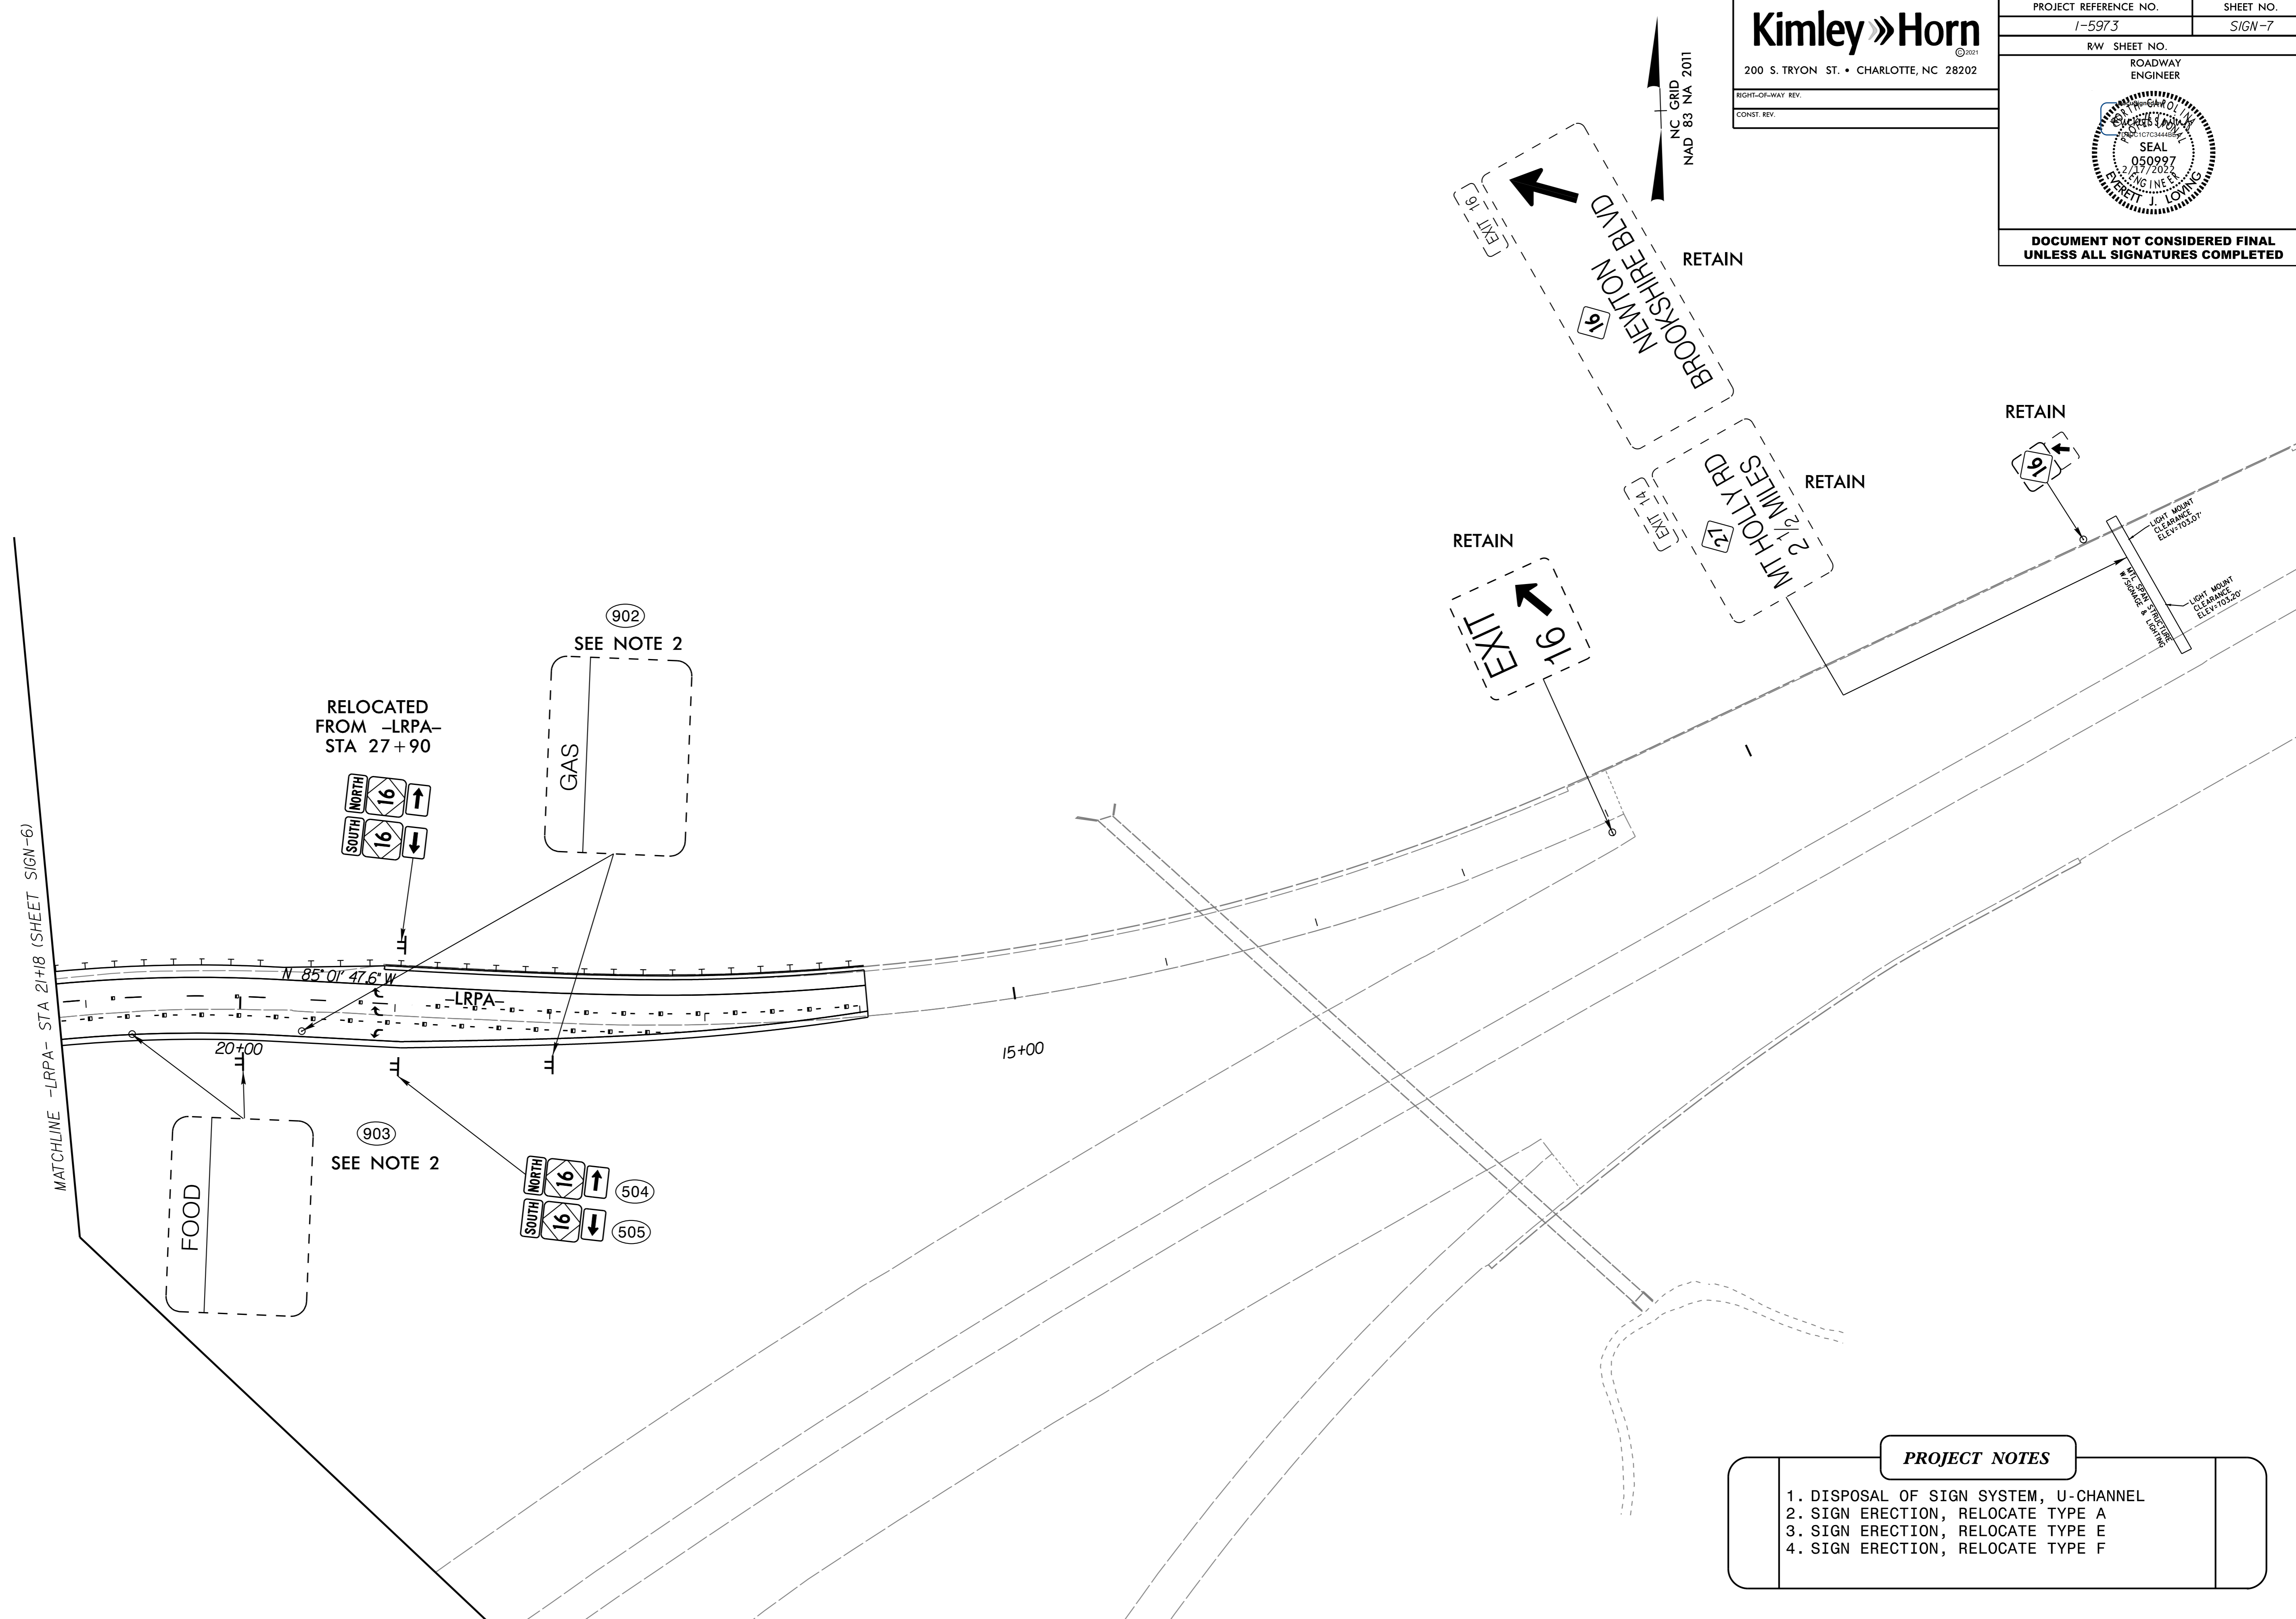

- PROJECT NOTES**
1. DISPOSAL OF SIGN SYSTEM, U-CHANNEL
 2. SIGN ERECTION, RELOCATE TYPE A
 3. SIGN ERECTION, RELOCATE TYPE E
 4. SIGN ERECTION, RELOCATE TYPE F