
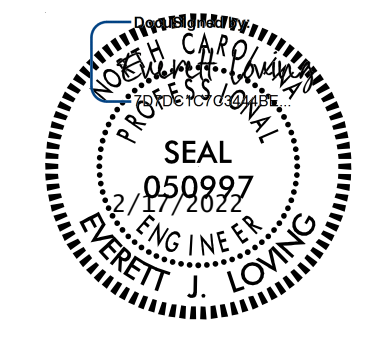


Kimley»Horn
 200 S. TRYON ST. • CHARLOTTE, NC 28202


PROJECT REFERENCE NO. I-5973	SHEET NO. SIGN-9
R/W SHEET NO. ROADWAY ENGINEER	
	
DOCUMENT NOT CONSIDERED FINAL UNLESS ALL SIGNATURES COMPLETED	

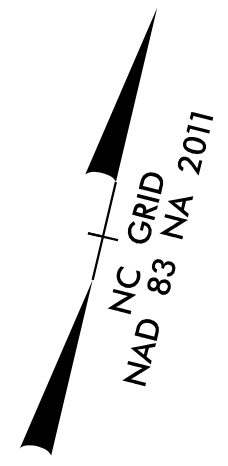

REVISIONS

K:\CHL_PRA\01036453 - I-5973 (I-485 Brookshire)\Traffic\Signing\CADD\Signing Layout Plans\Plan Sheets\Plan Sheets\N-5973_rdy_sgn_psh_9.dgn

10/13/2021

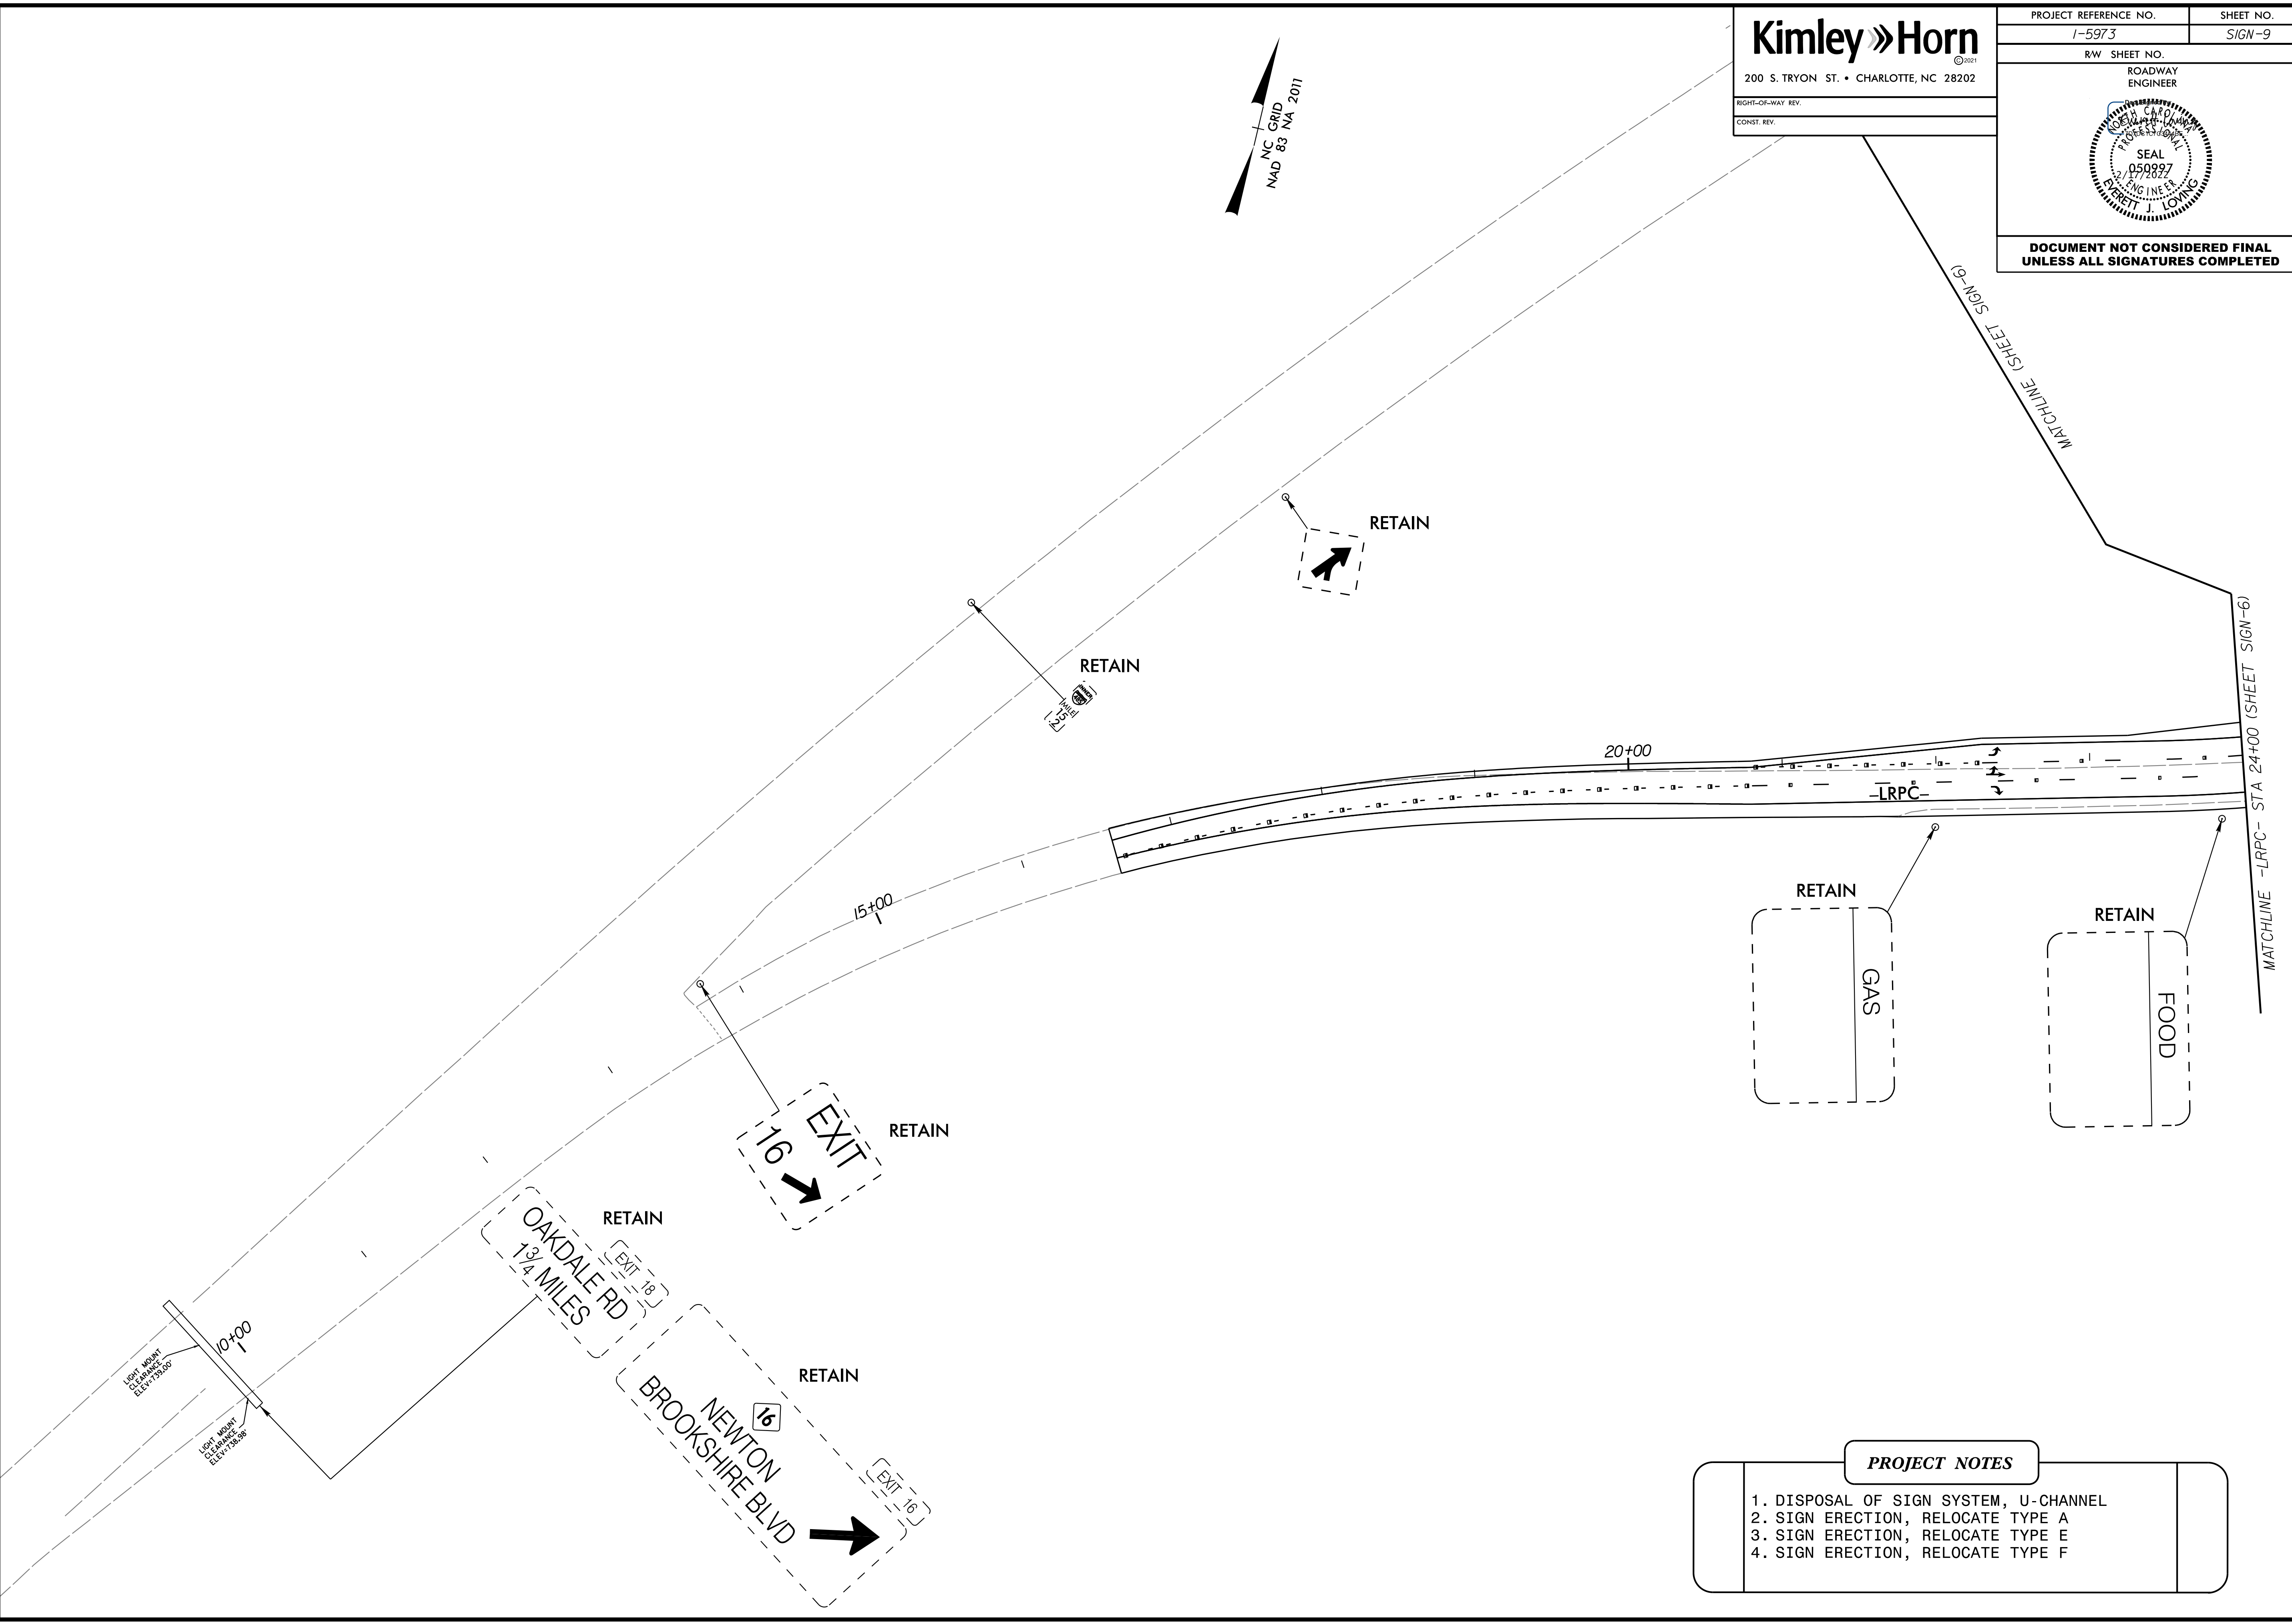

- PROJECT NOTES**
1. DISPOSAL OF SIGN SYSTEM, U-CHANNEL
 2. SIGN ERECTION, RELOCATE TYPE A
 3. SIGN ERECTION, RELOCATE TYPE E
 4. SIGN ERECTION, RELOCATE TYPE F