

NO.	DATE	BY	REVISION DESCRIPTION

DOCUMENT NOT CONSIDERED FINAL UNLESS ALL SIGNATURES COMPLETED


DocuSigned by:
SALPH 2/16/2022

00895	SIGNAL NO.	10-1846	SLP PREPARED BY	9/2021	DATE
	NCDOT ID NO.				


SHEET **SIG2.1** OF **SIG2.8**

BROOKSHIRE BLVD. @ I-485 OUTER RAMP



TEMPORARY 1 SIGNAL PLAN

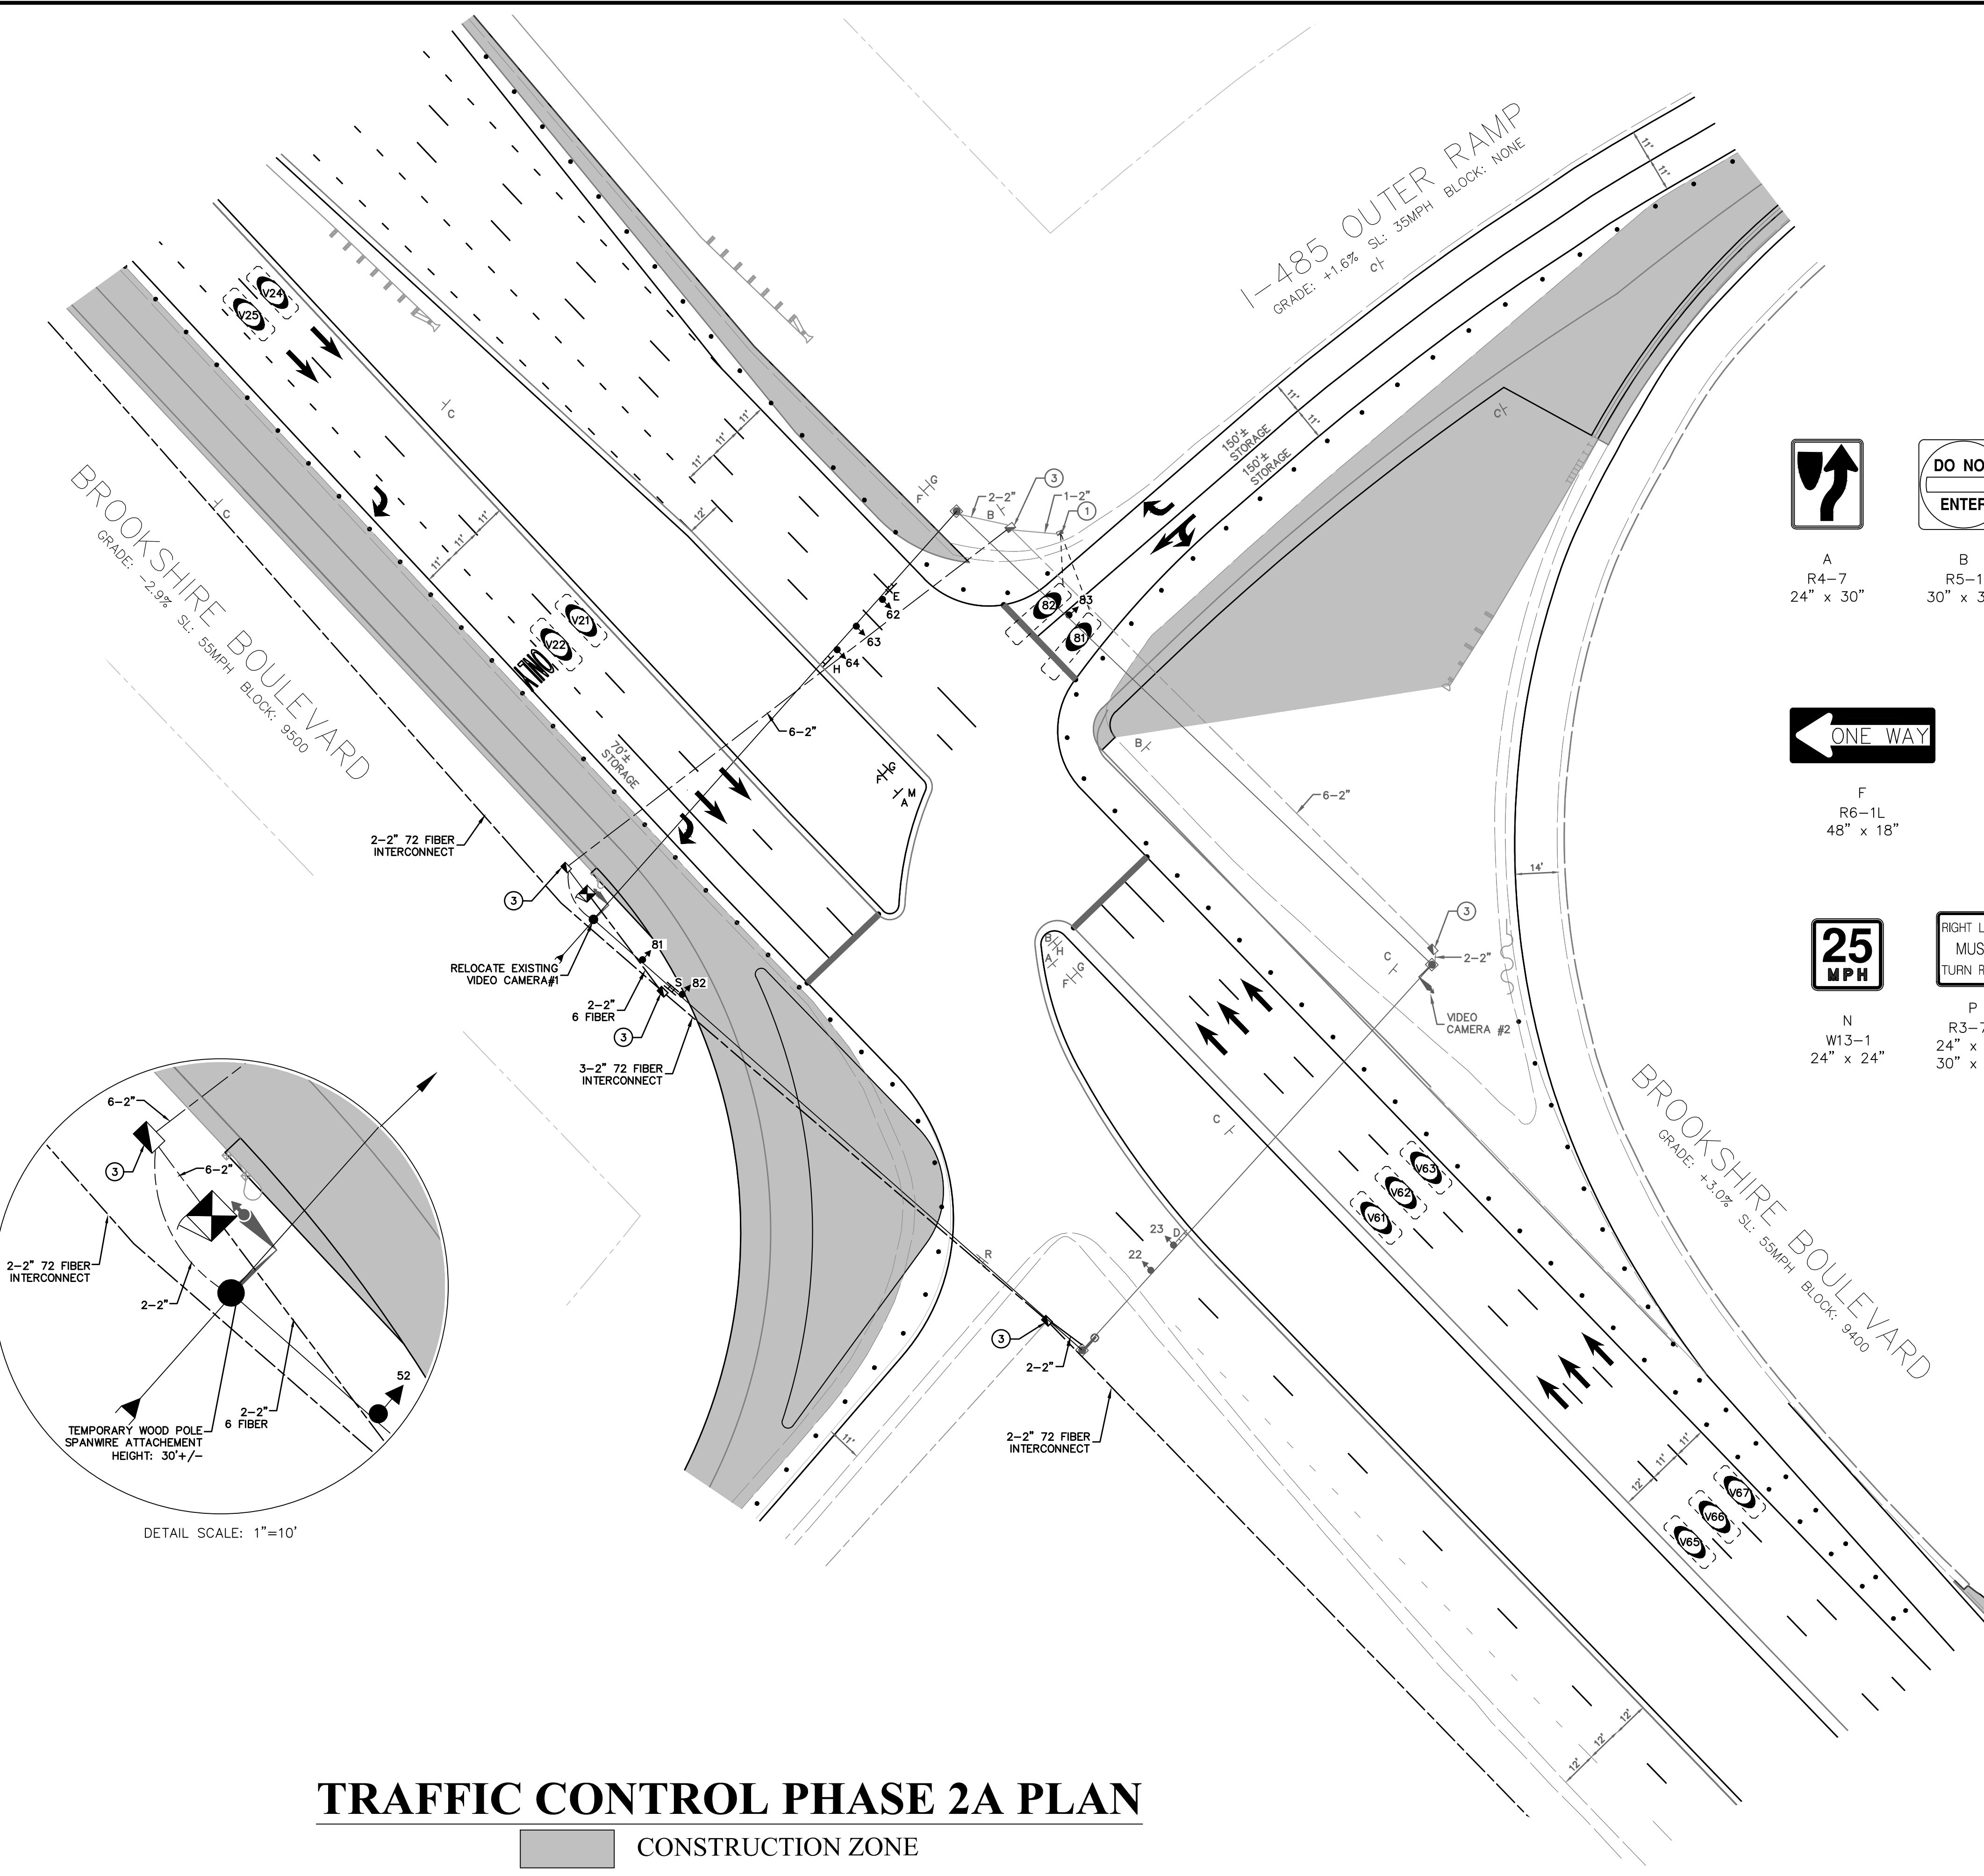

SIGNAL HEAD ID

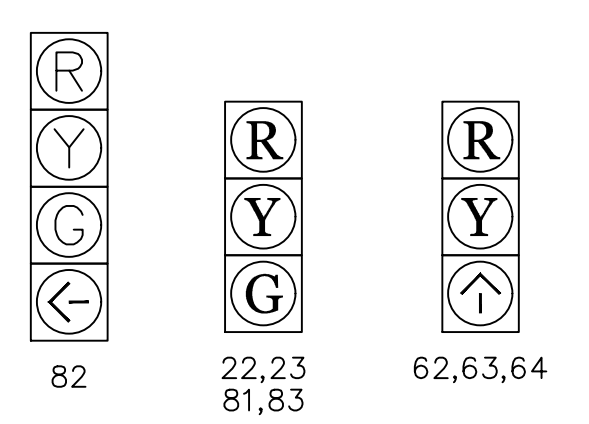

SIGN ID

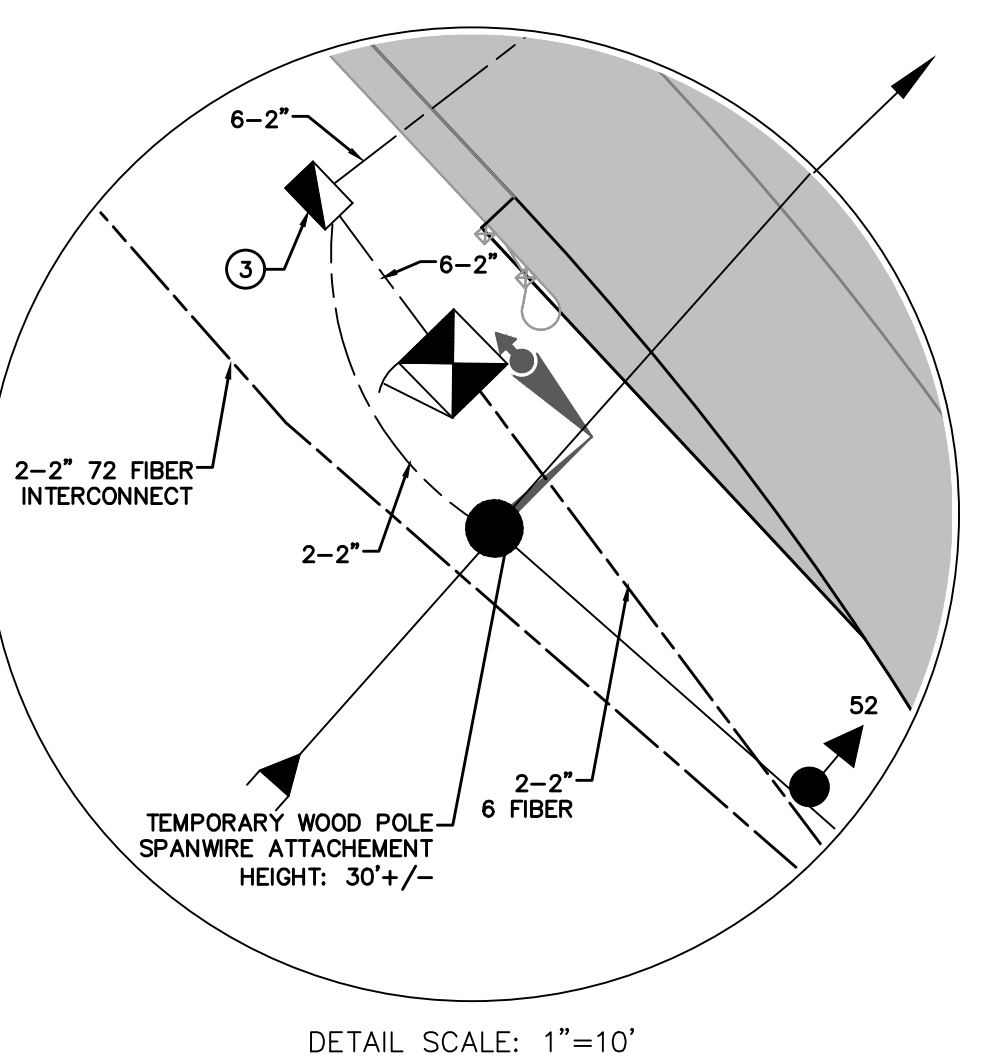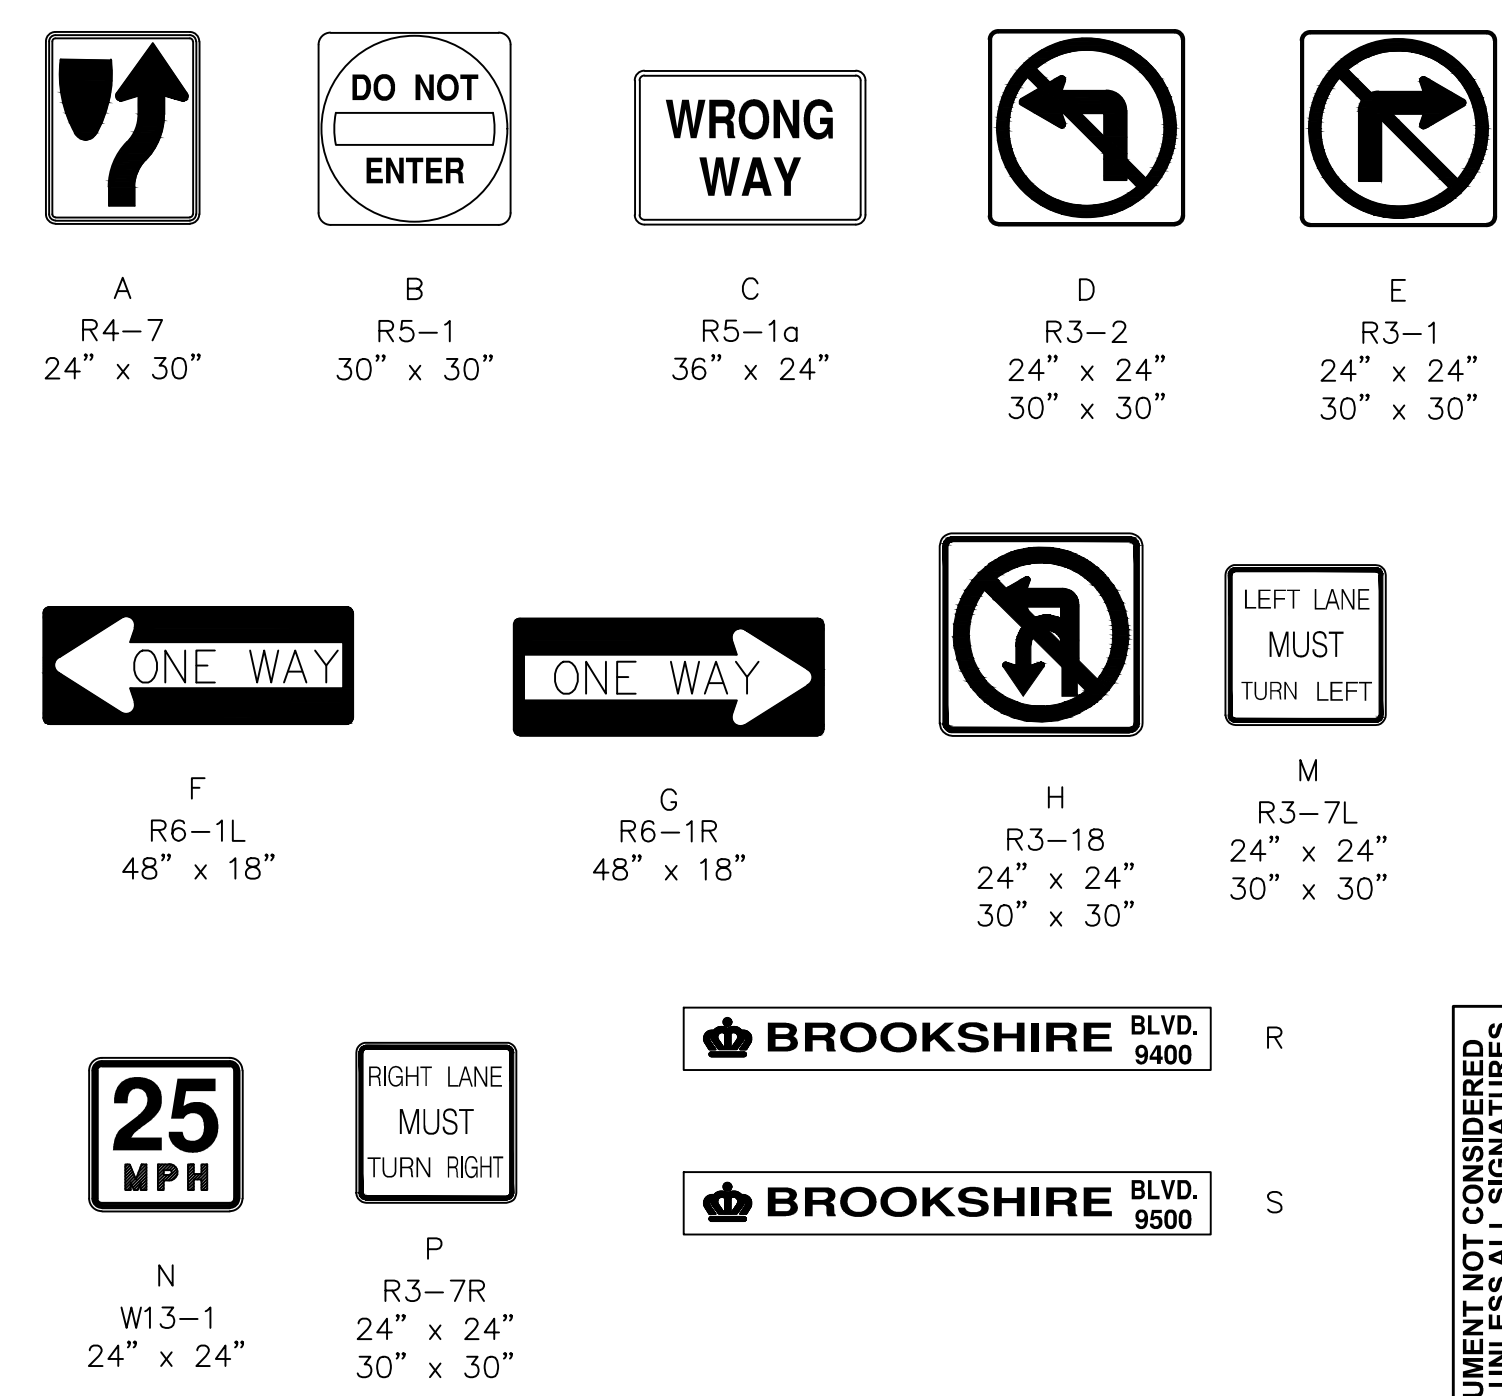

TRAFFIC CONTROL PHASE 2A PLAN

CONSTRUCTION ZONE

