

NO.	DATE	BY	REVISION DESCRIPTION


DOCUMENT NOT CONSIDERED FINAL UNLESS ALL SIGNATURES COMPLETED

Designed by: *SALP* 2/16/2022
DATE: 9/2021




00895 SIGNAL NO.	SLP PREPARED BY	9/2021 DATE
10-1846 NCDOT ID NO.		

SHEET SIG2.3	OF SIG2.8	BROOKSHIRE BLVD. @ I-485 OUTER RAMP	TEMPORARY 2 SIGNAL PLAN
------------------------	---------------------	--------------------------------------------	--------------------------------

SIGNAL HEAD ID

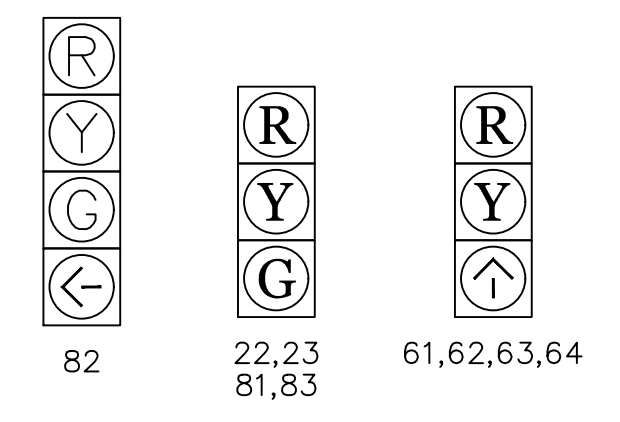


SIGN ID

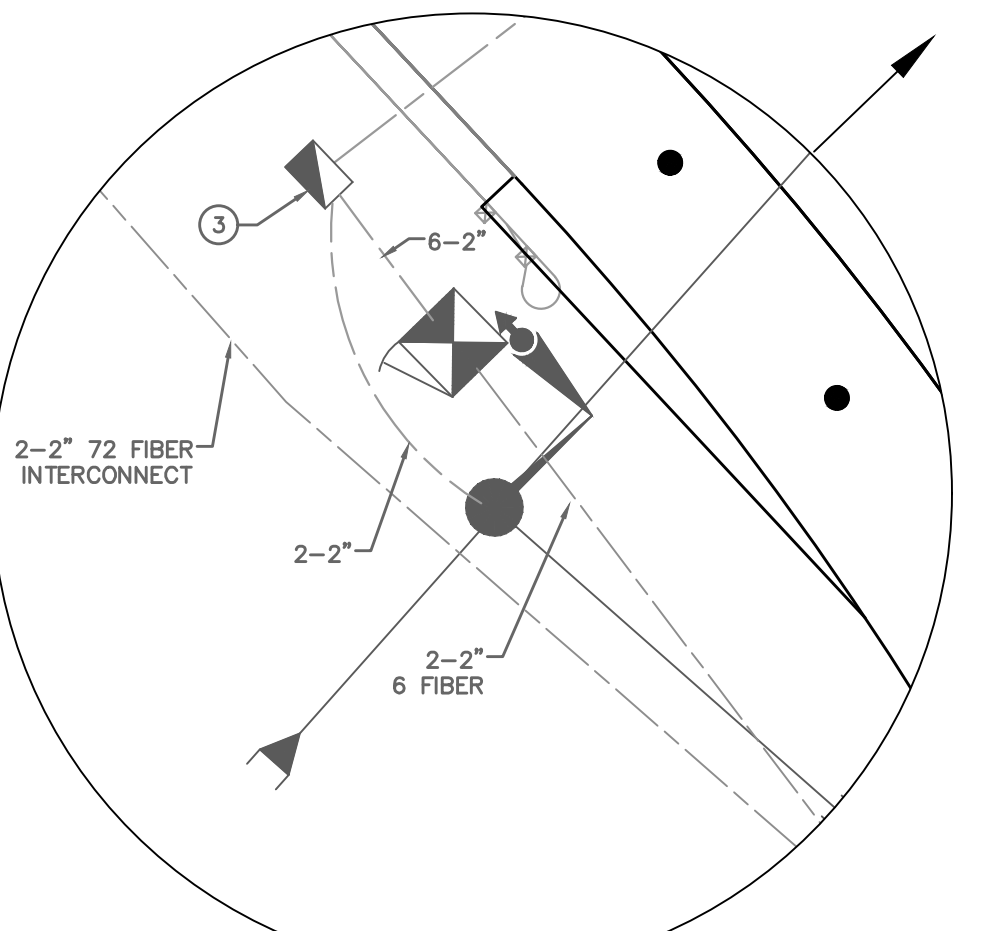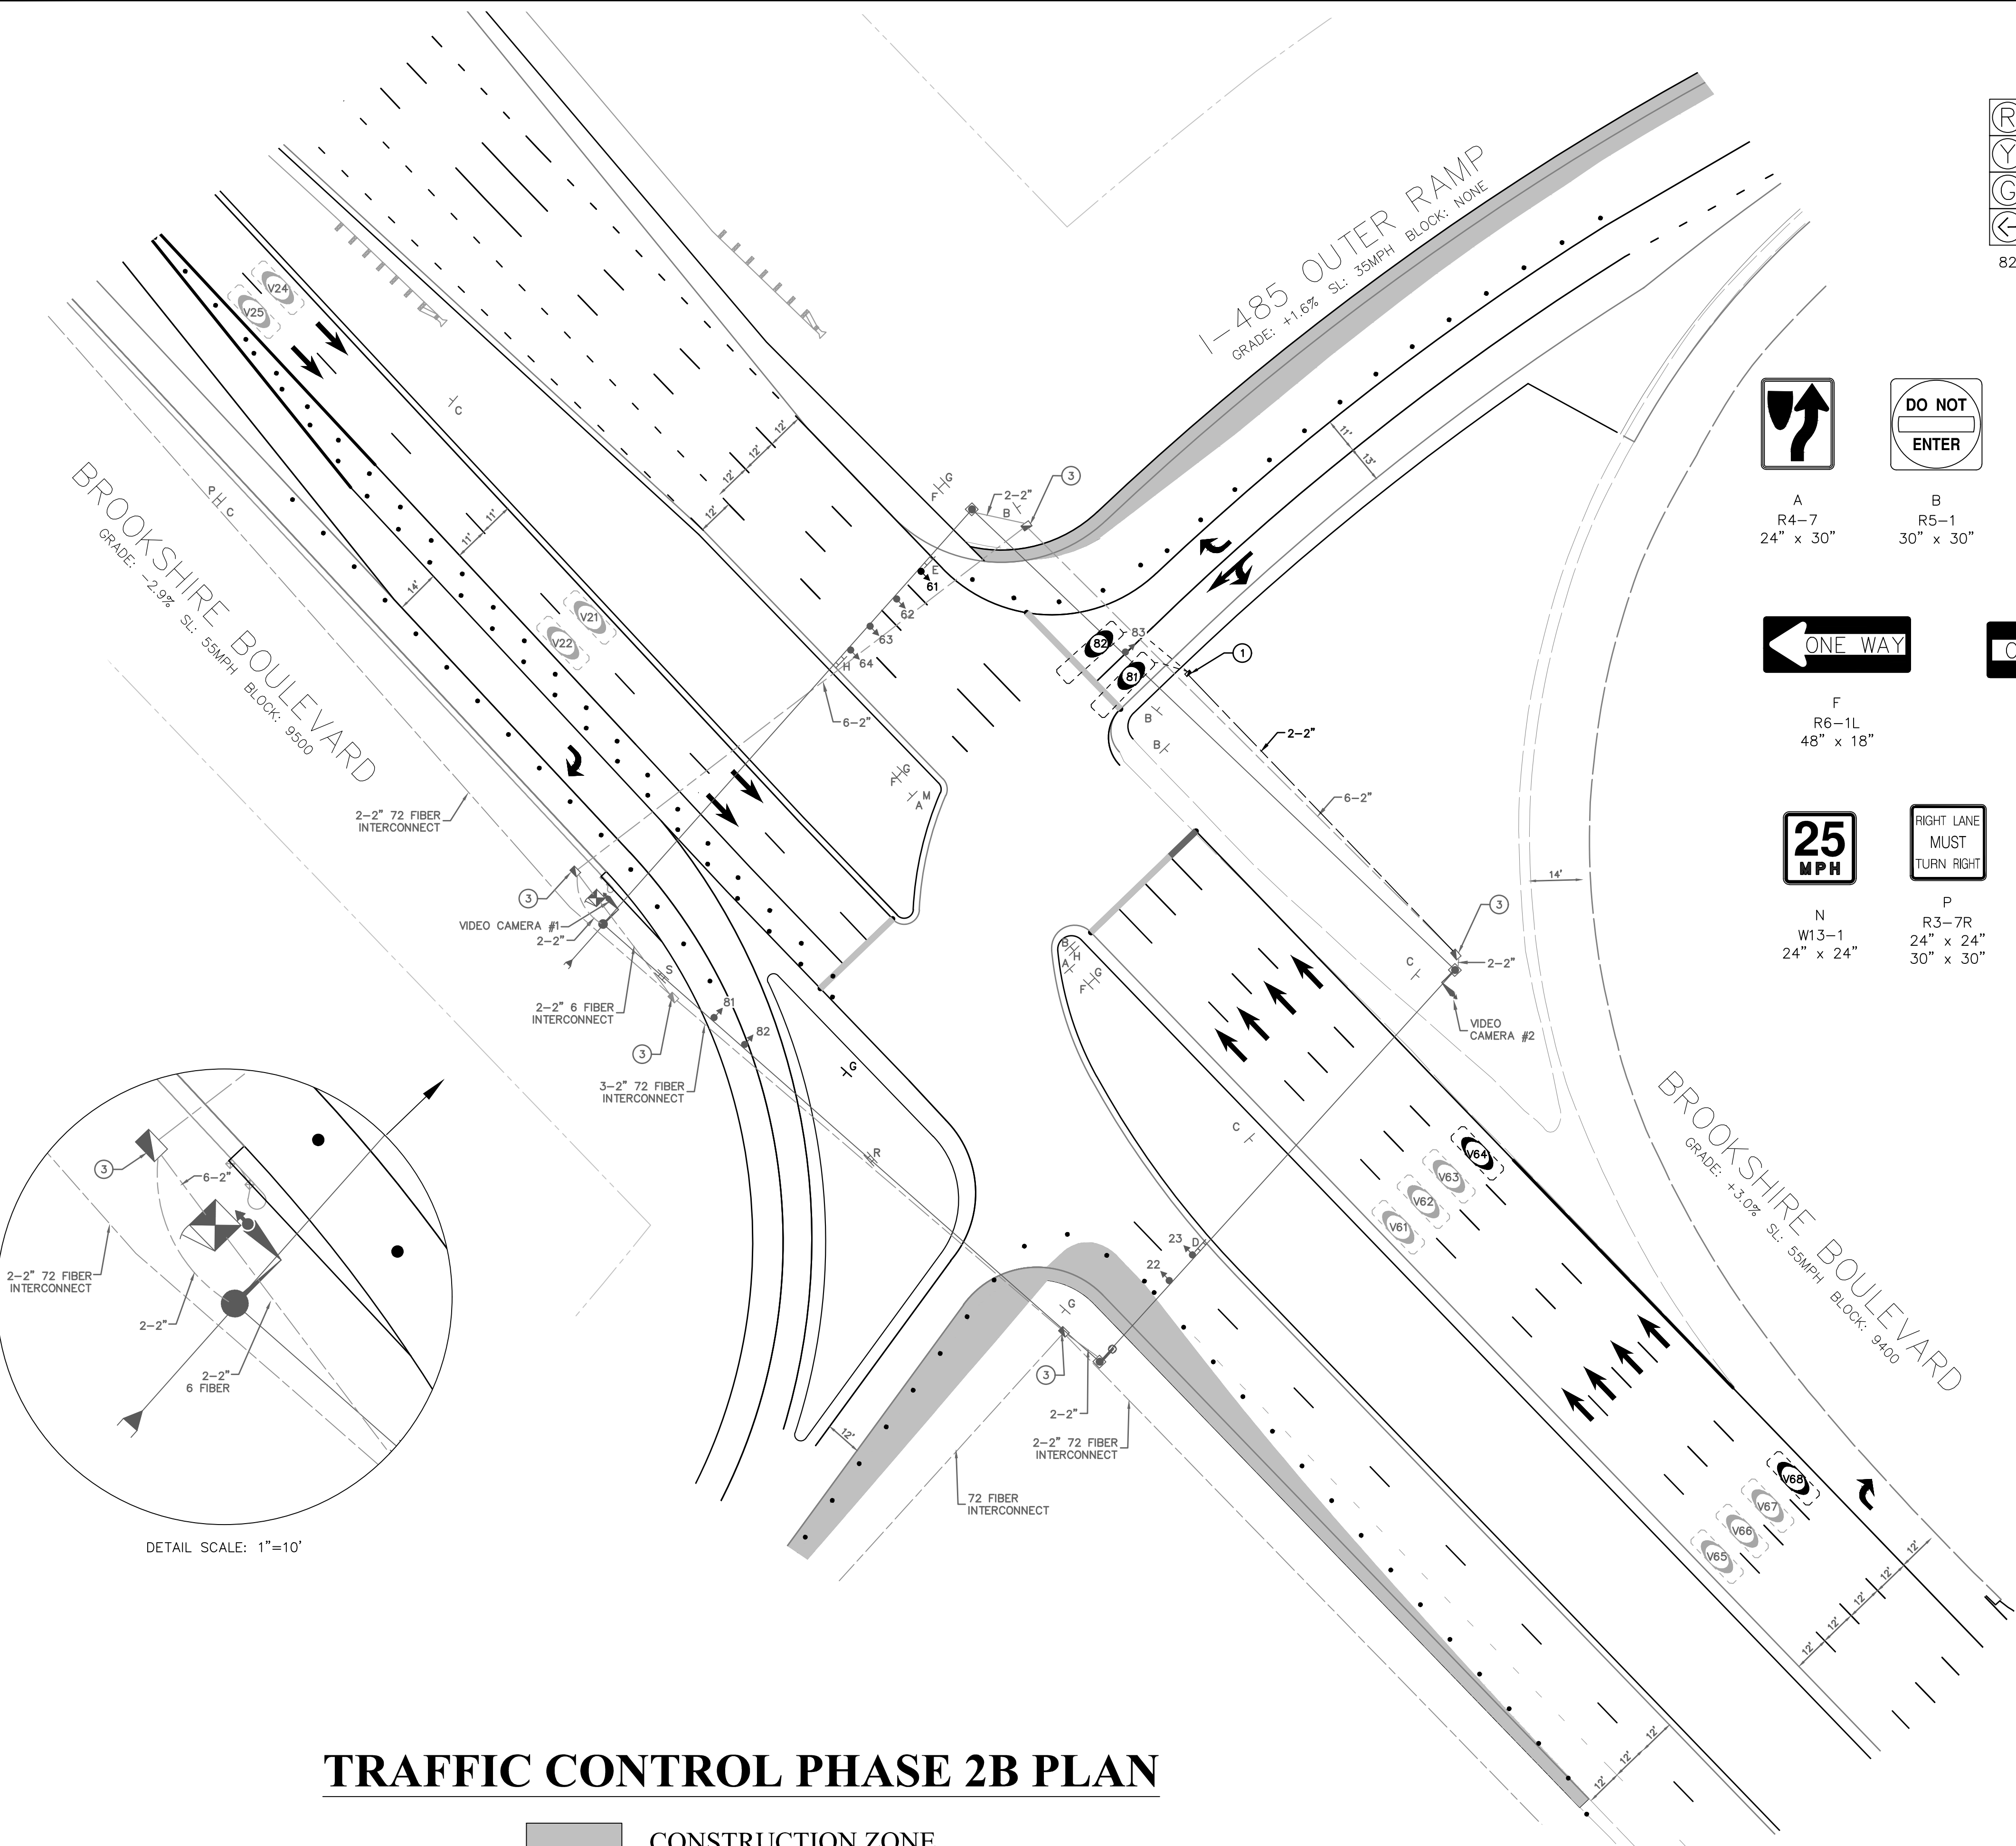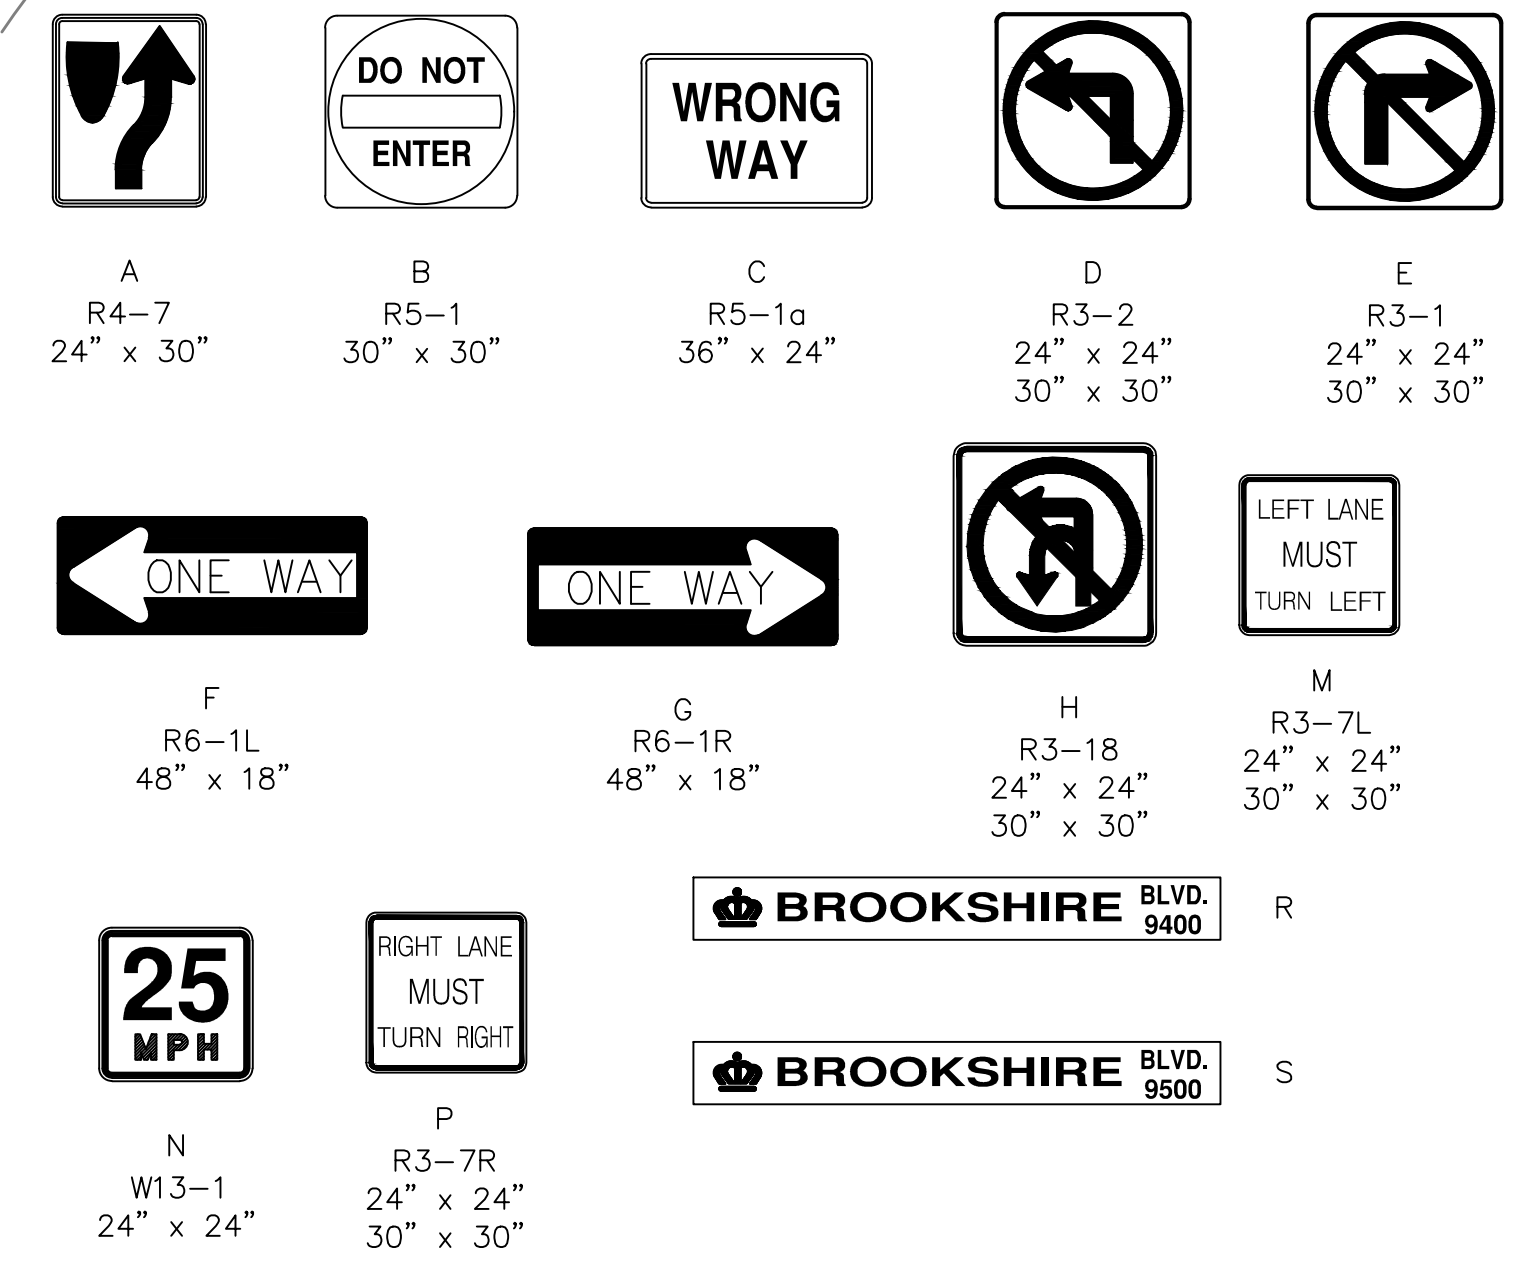

DETAIL SCALE: 1"=10'

TRAFFIC CONTROL PHASE 2B PLAN

CONSTRUCTION ZONE

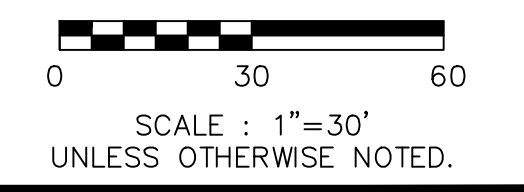

SCALE: 1"=30'
UNLESS OTHERWISE NOTED.