
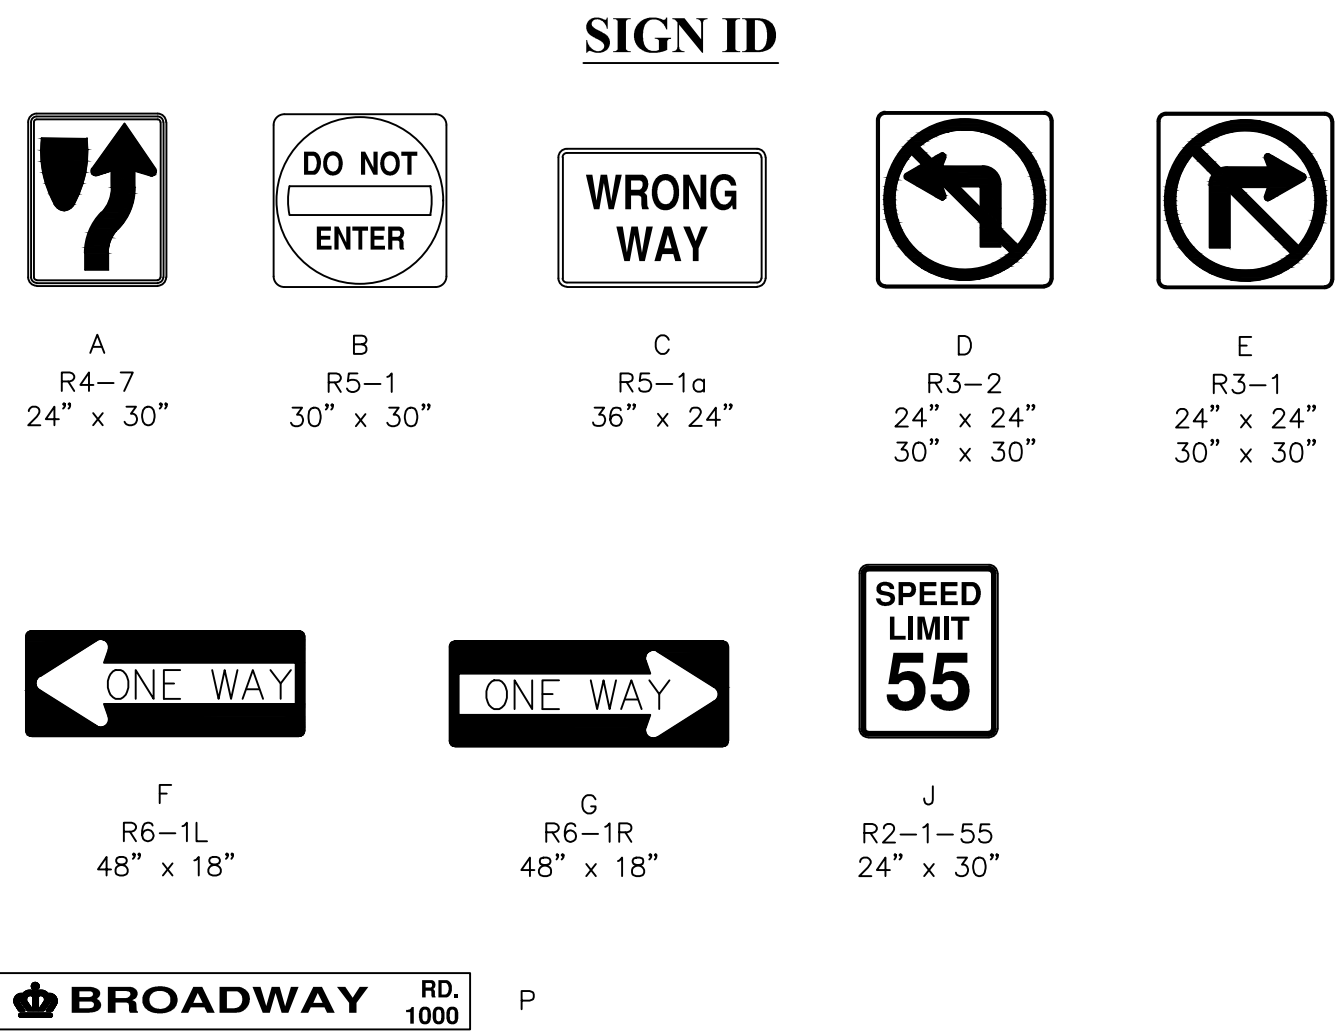
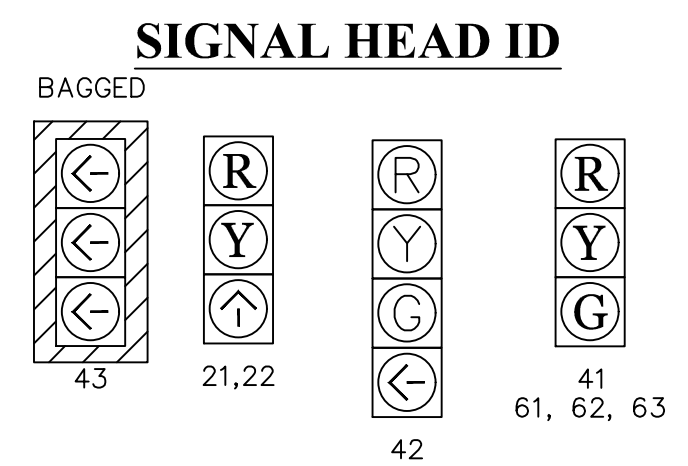


TRAFFIC CONTROL PHASE 2A PLAN

CONSTRUCTION ZONE

CONSTRUCTION NOTES: BAG EXISTING SIGNAL HEAD #43

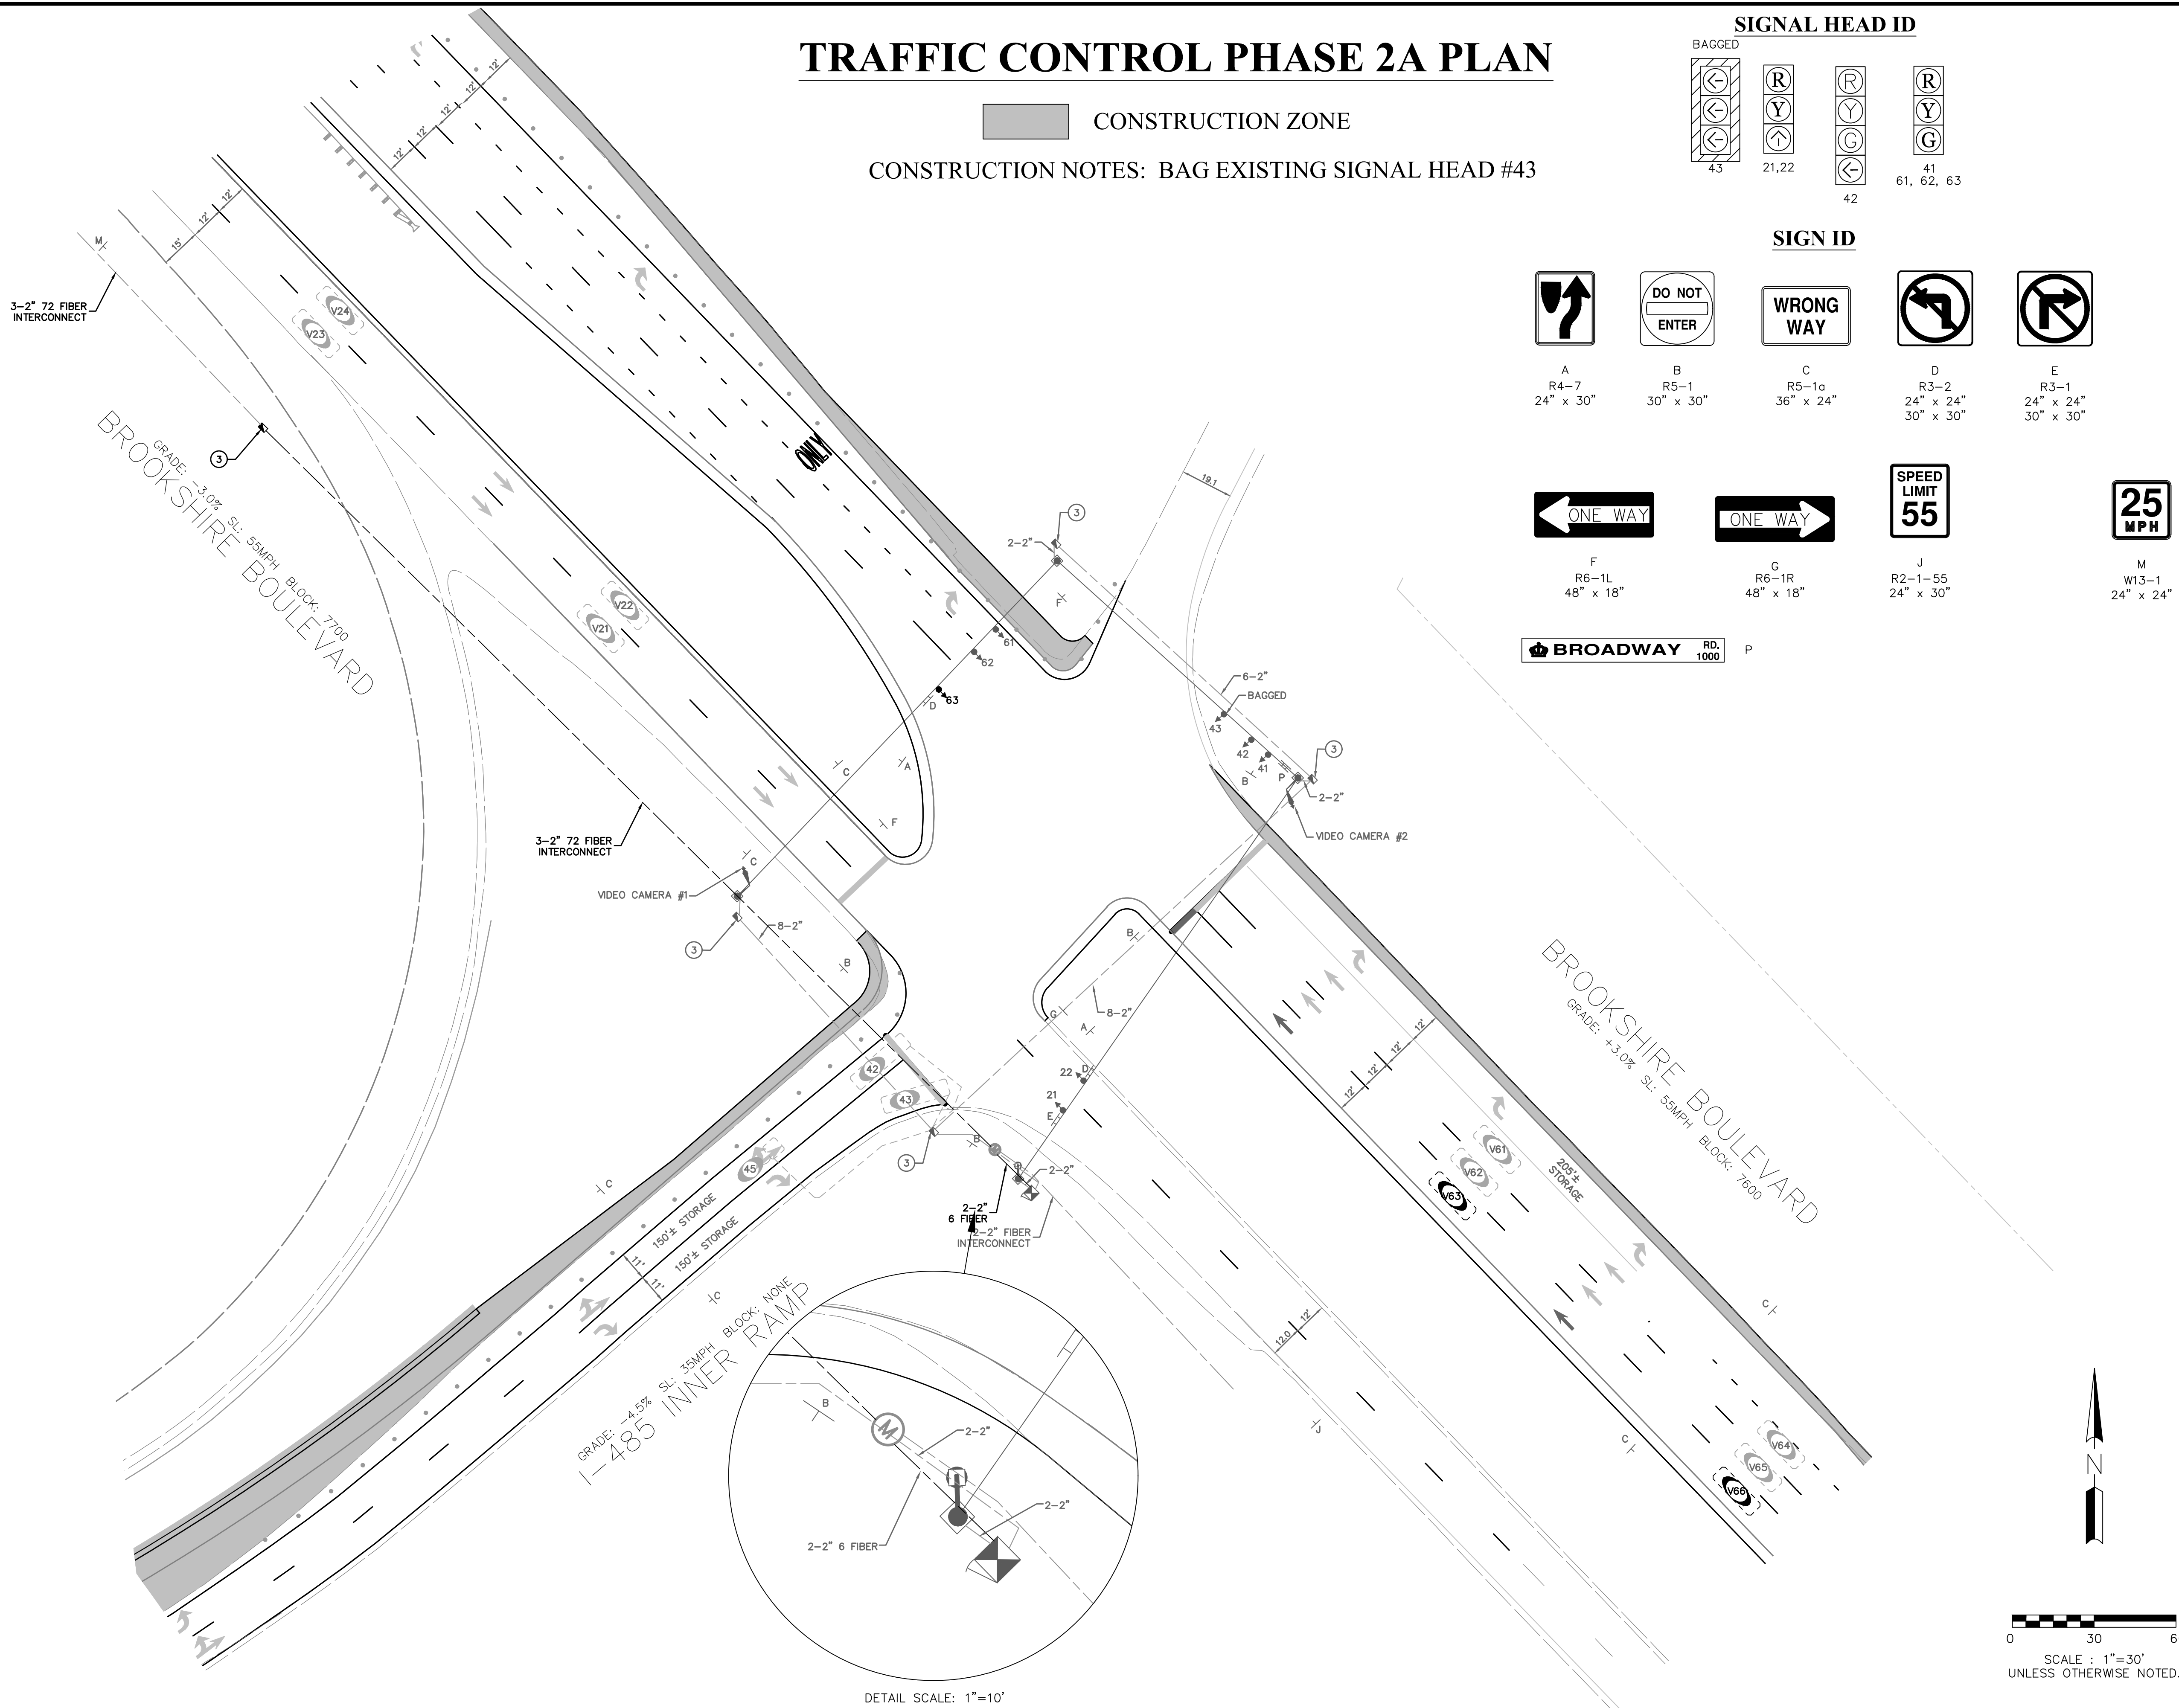

PROJECT REFERENCE NO.
I-5973

SHEET NO.
SIG. 3.1

Plans Prepared By:
Kimley-Horn
421 FAYETTEVILLE STREET, SUITE 600
RICHMOND, VA 23220
PHONE 819-977-2000

NO.	DATE	BY	REVISION DESCRIPTION

DOCUMENT NOT CONSIDERED FINAL UNLESS ALL SIGNATURES COMPLETED

DocuSigned by:
SALPH 2/16/2022
0c87a9e9d60847

00896 SIGNAL NO.	10-1853 NCDOT ID NO.	SLP PREPARED BY	9/2021 DATE
---------------------	-------------------------	--------------------	----------------

SHEET **SIG3.1**
OF **SIG3.6**

BROOKSHIRE BLVD. @ I-485 INNER RAMP
TEMPORARY 1 SIGNAL PLAN

DETAIL SCALE: 1"=10'

SCALE : 1"=30'
UNLESS OTHERWISE NOTED.