


# TRAFFIC CONTROL BOX (TCB) ENTRANCE GUIDE DRAWING

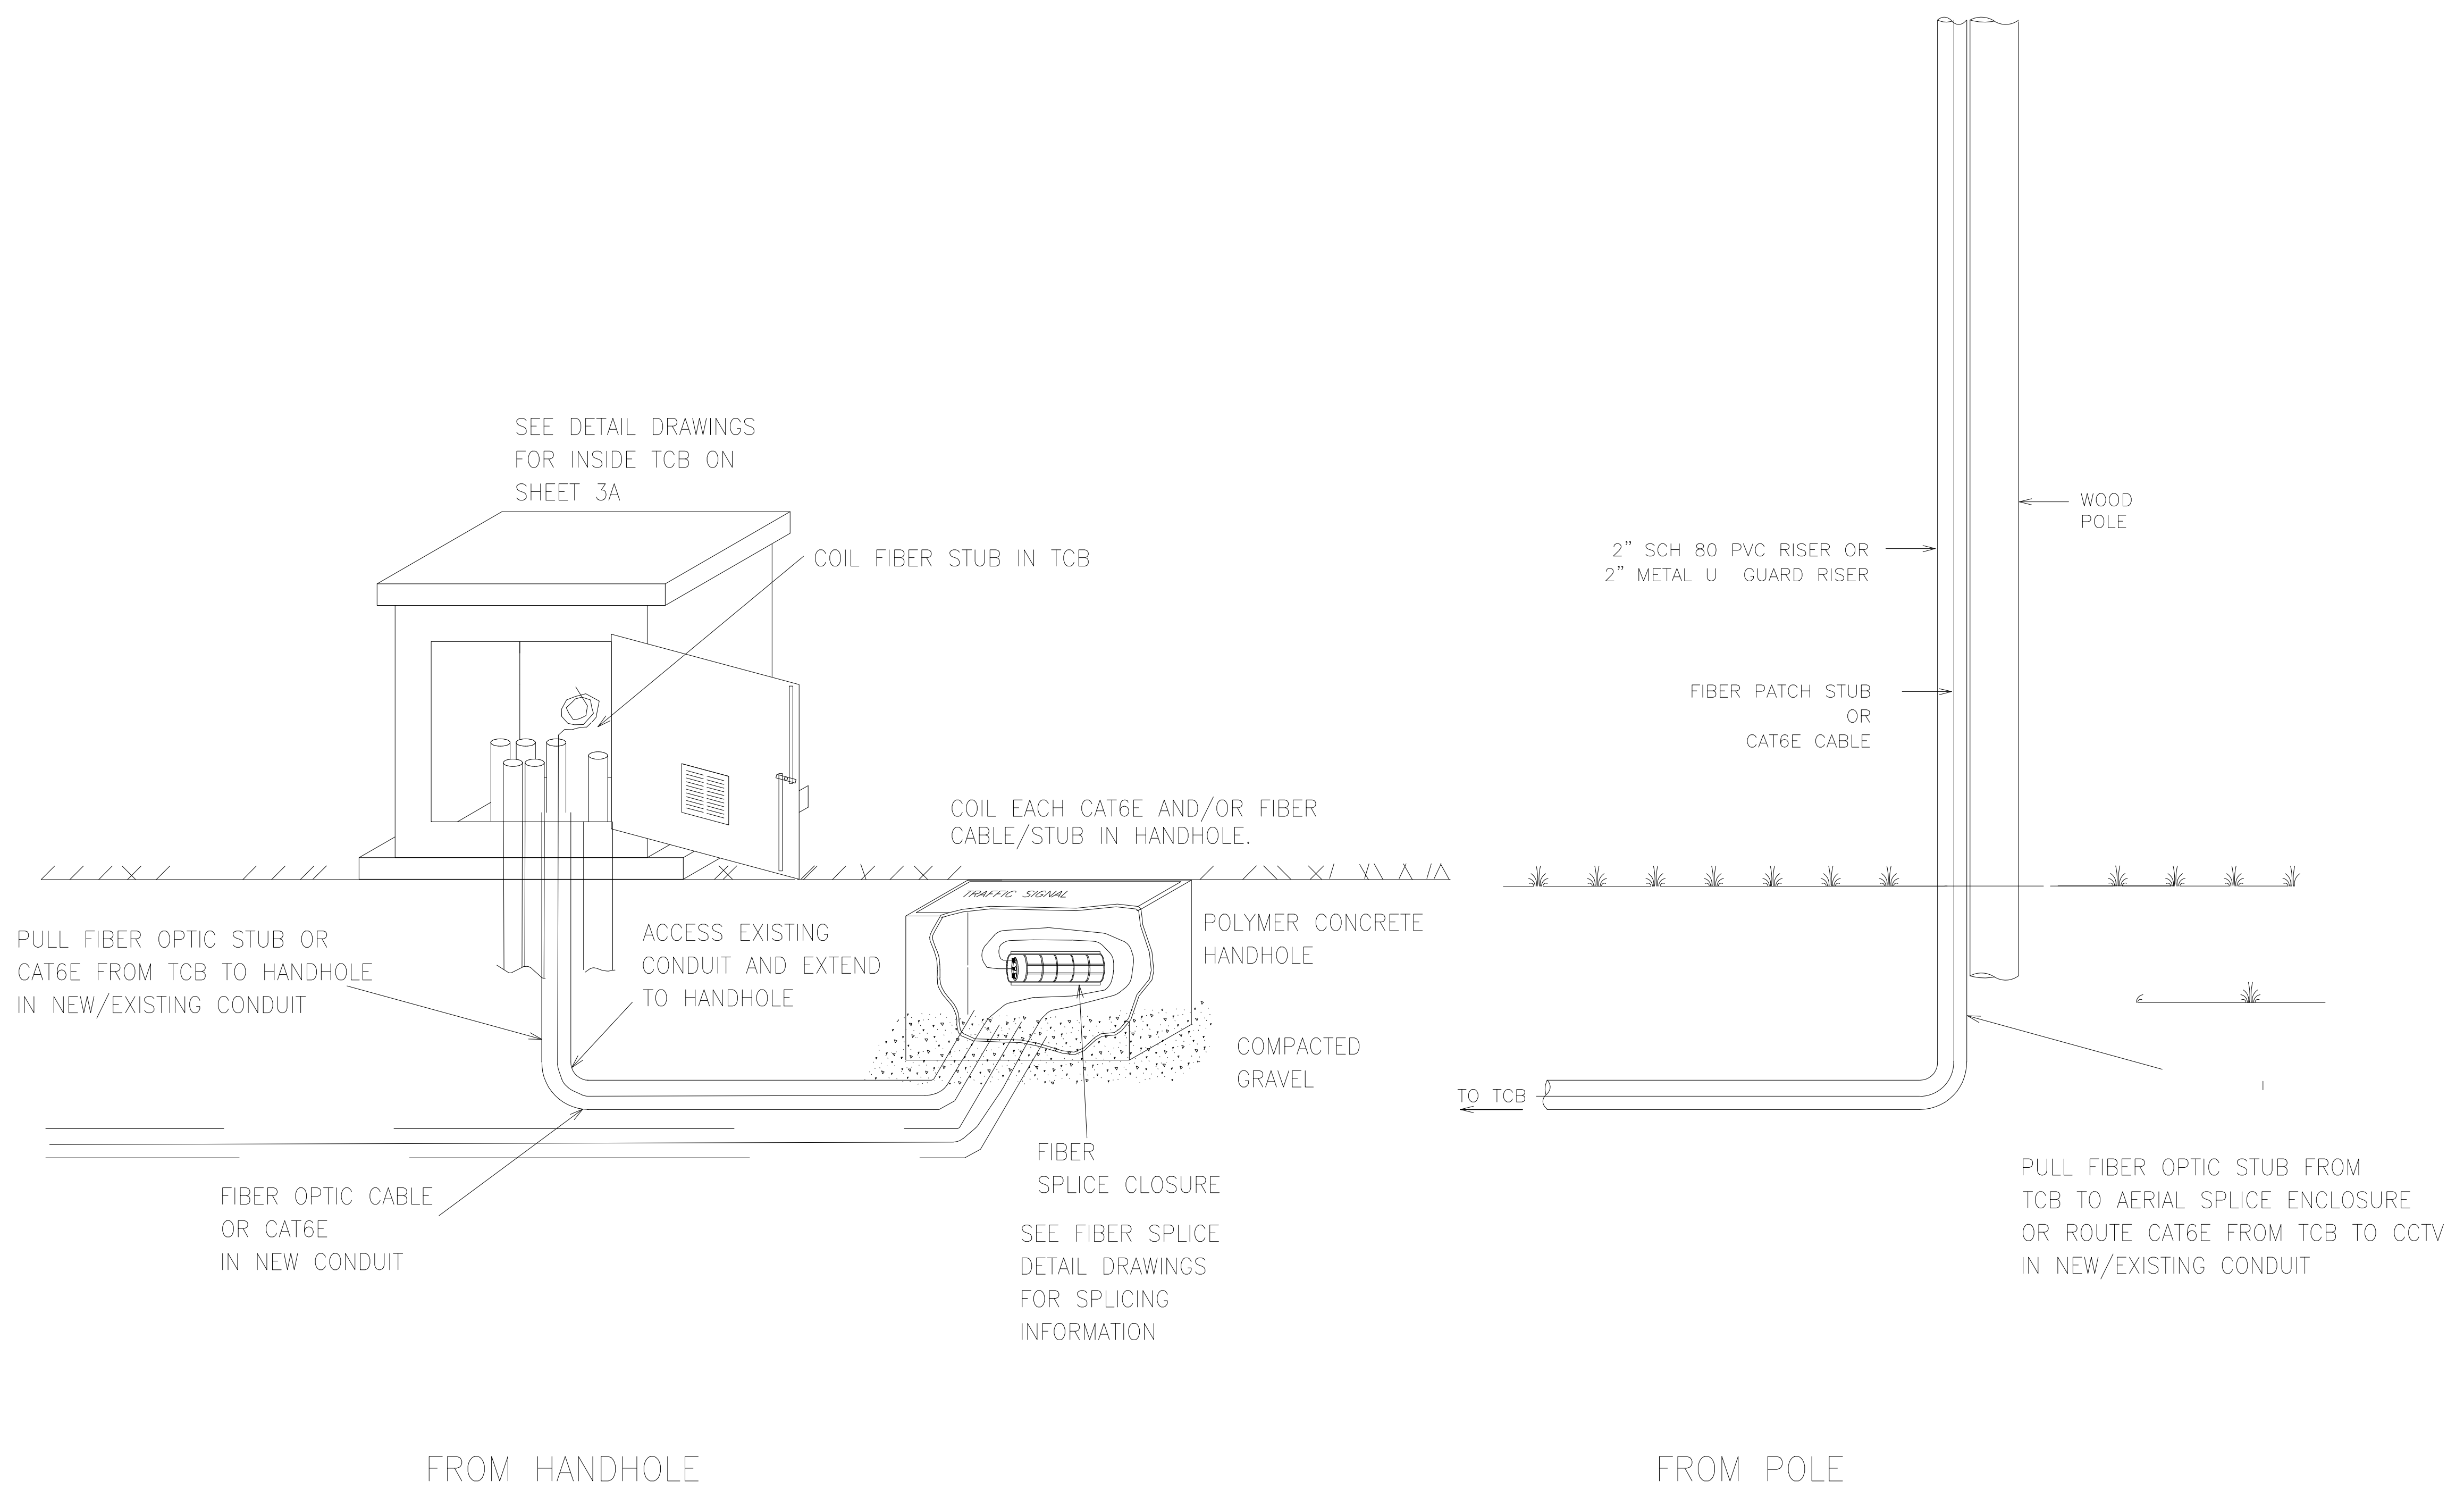

PROJECT REFERENCE NO.

**I-5973**

SHEET NO.

**SCP2E**

Plans Prepared By:

**Kimley»Horn**

NC License #F-0102  
421 Fayetteville Street, Suite 600  
Raleigh, NC 27601  
919-677-2000

NO.	DATE	BY	DESCRIPTION

CDOT STANDARD DETAIL  
CONTRACTOR TO ENSURE  
DETAIL IS CURRENT  
AT TIME OF CONSTRUCTION

DOCUMENT NOT CONSIDERED  
FINAL UNLESS ALL  
SIGNATURES COMPLETED

CDOT FILE NO. / JOB NO.	SCALE	CAD FILE
MC Burke / PREPARED BY	IZ Vanosdell / CHECKED BY	09/2021 / DATE
IZ Vanosdell / APPROVED BY		

**BROOKSHIRE BOULEVARD  
CHARLOTTE, NC**

TRAFFIC CONTROL BOX (TCB)  
ENTRANCE DETAILS

SHEET  
**CR2E**

OF  
**CR9**