
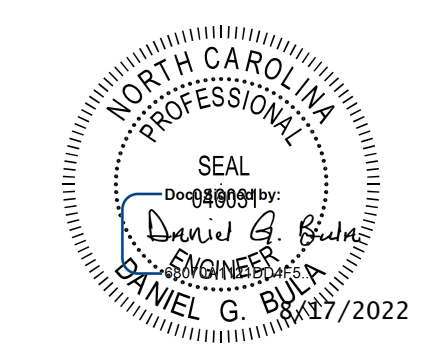
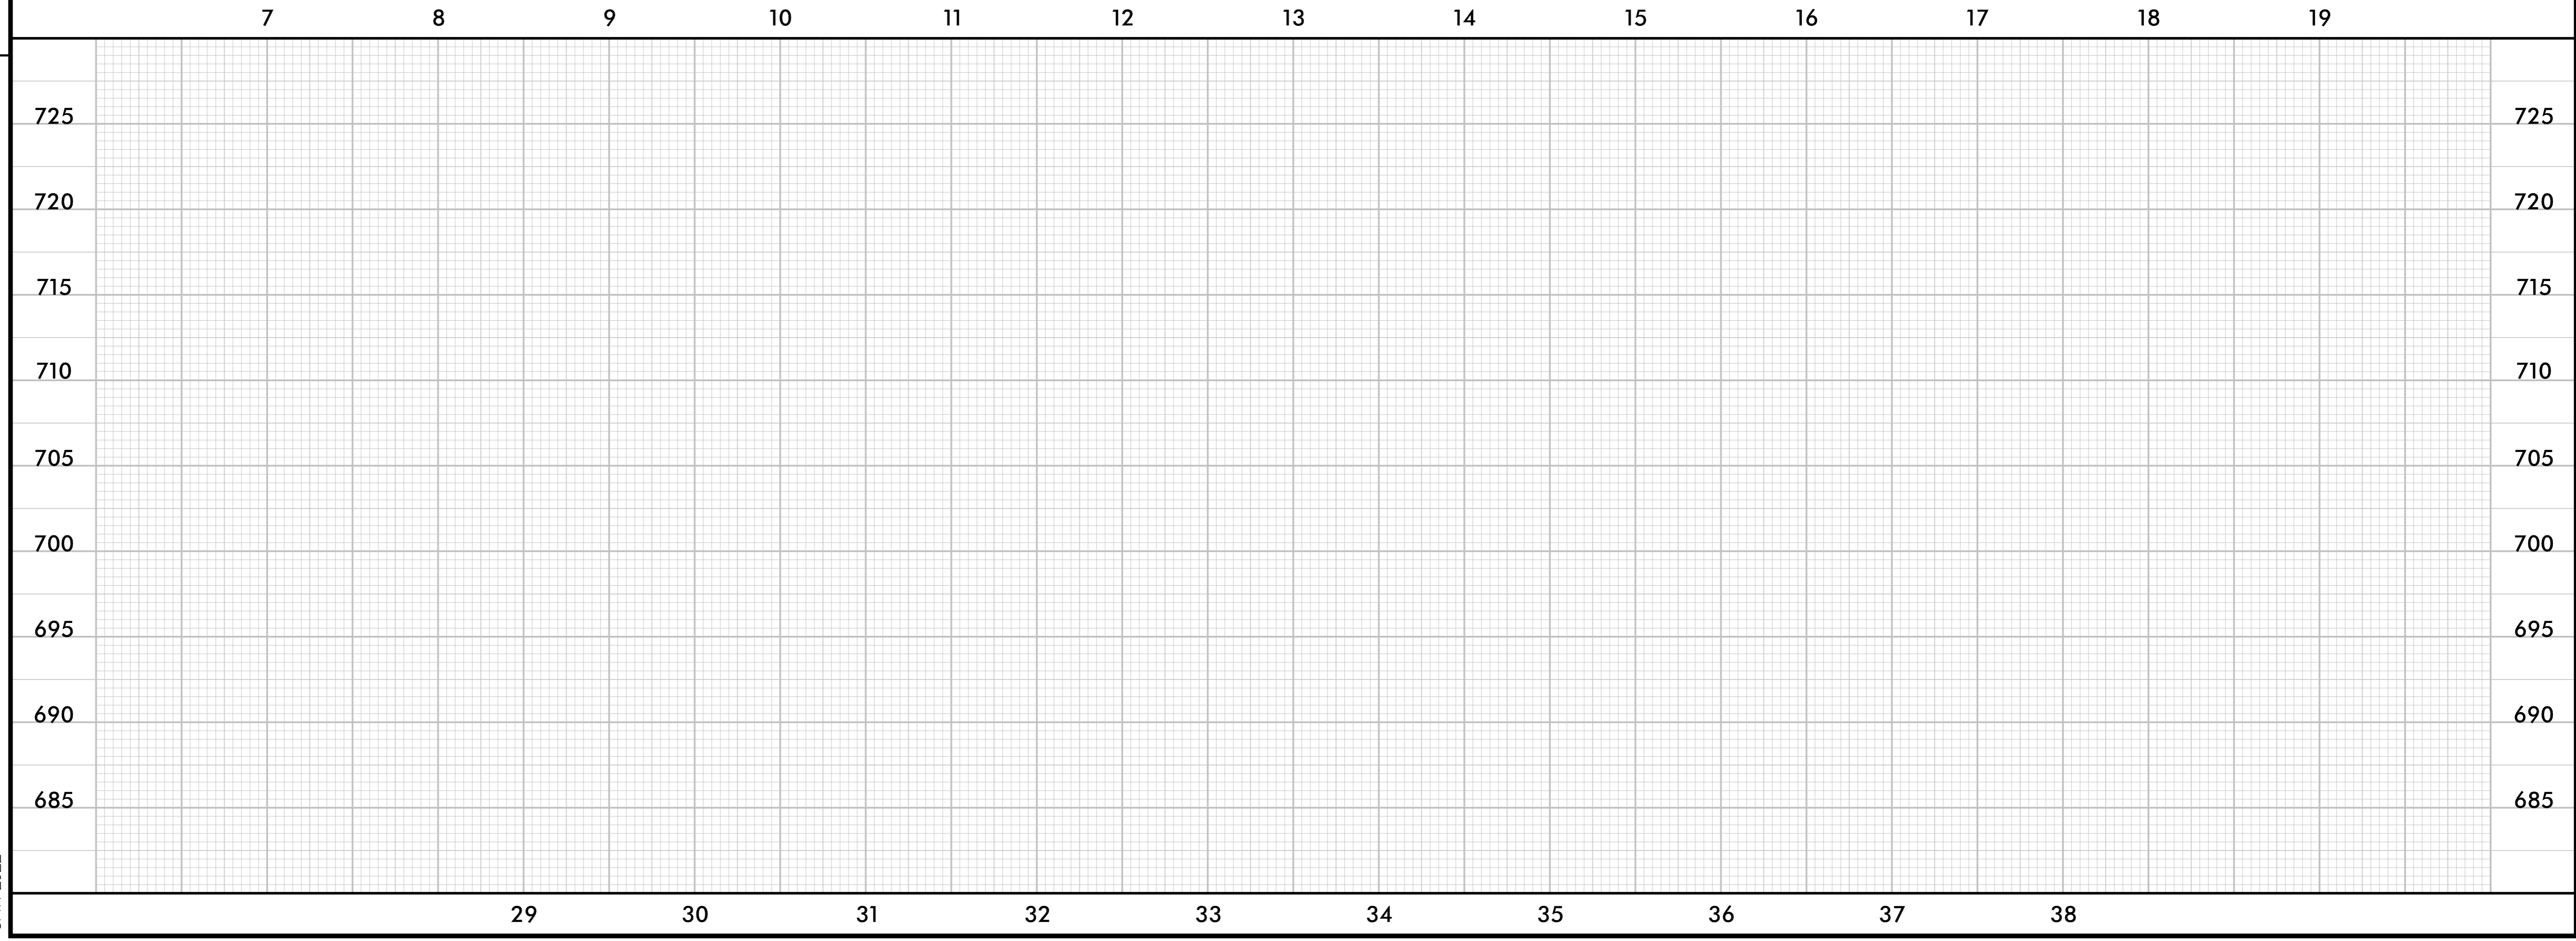


Kimley»Horn
 200 SOUTH TRYON ST, SUITE 200
 CHARLOTTE, N.C. 28202

PROJECT REFERENCE NO.	1-5973	SHEET NO.	UC-8
DESIGNED BY:	DGB		
DRAWN BY:	SLG		
CHECKED BY:	MAS		
APPROVED BY:			
REVISED:			
NORTH CAROLINA DEPARTMENT OF TRANSPORTATION		UTILITY CONSTRUCTION PLANS ONLY	
UTILITIES ENGINEERING SEC. PHONE: (919)707-6690 FAX: (919)250-4151			

REVISIONS

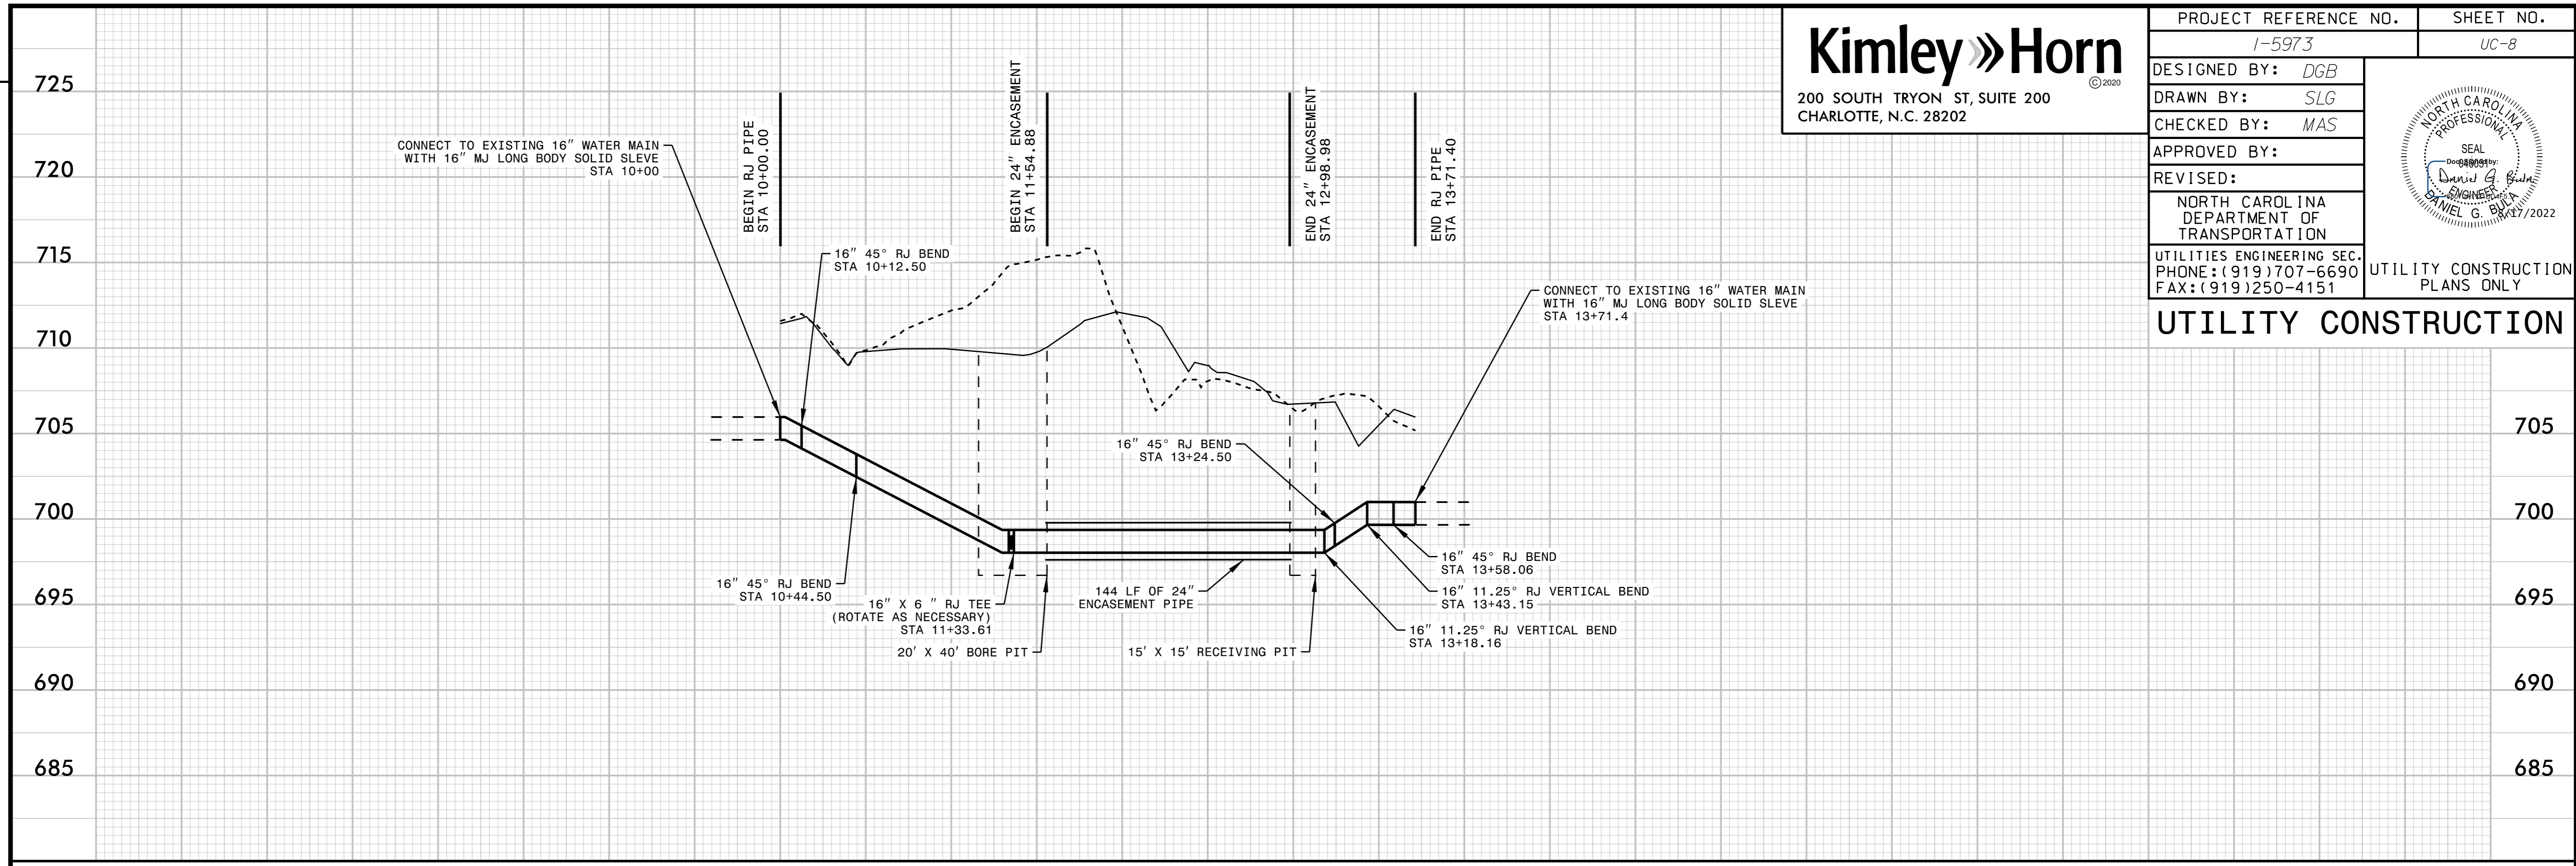

8/17/2022