

**This electronic collection of documents is provided  
for the convenience of the user  
and is Not a Certified Document –**

**The documents contained herein were originally issued  
and sealed by the individuals whose names and license  
numbers appear on each page, on the dates appearing  
with their signature on that page.**

**This file or an individual page  
shall not be considered a certified document.**

T.I.P. NO.	SHEET NO.
I-5973	UO-1




NOTE:  
 ALL UTILITY WORK SHOWN ON THIS SHEET WILL BE DONE BY OTHERS.  
 NO PAYMENT WILL BE MADE TO THE CONTRACTOR FOR UTILITY WORK SHOWN ON THIS SHEET.

STATE OF NORTH CAROLINA  
 DIVISION OF HIGHWAYS

**UTILITIES BY OTHERS PLANS  
 MECKLENBURG COUNTY**

**LOCATION: NC 16 (BROOKSHIRE BLVD) AND  
 NORTHERN I-485 INTERCHANGE**  
**TYPE OF WORK: UTILITY RELOCATION**

**TIP PROJECT: I-5973**

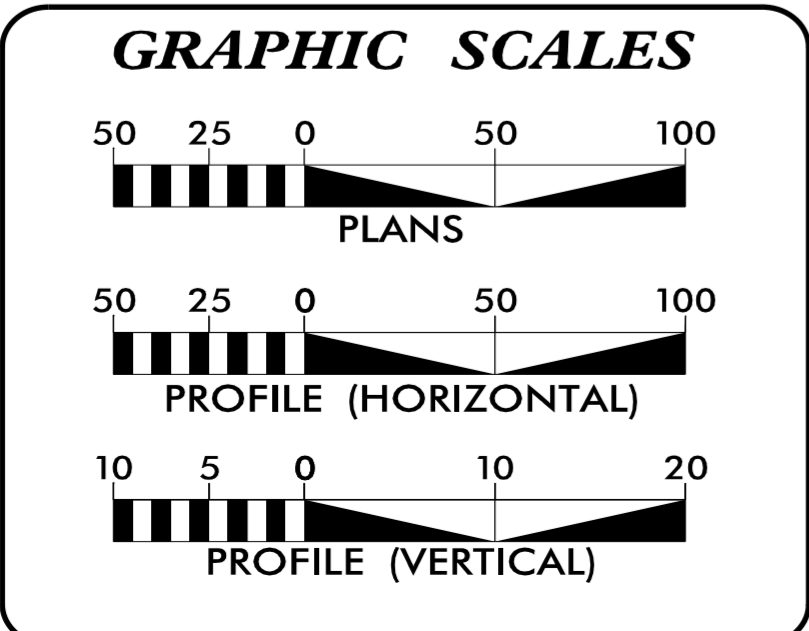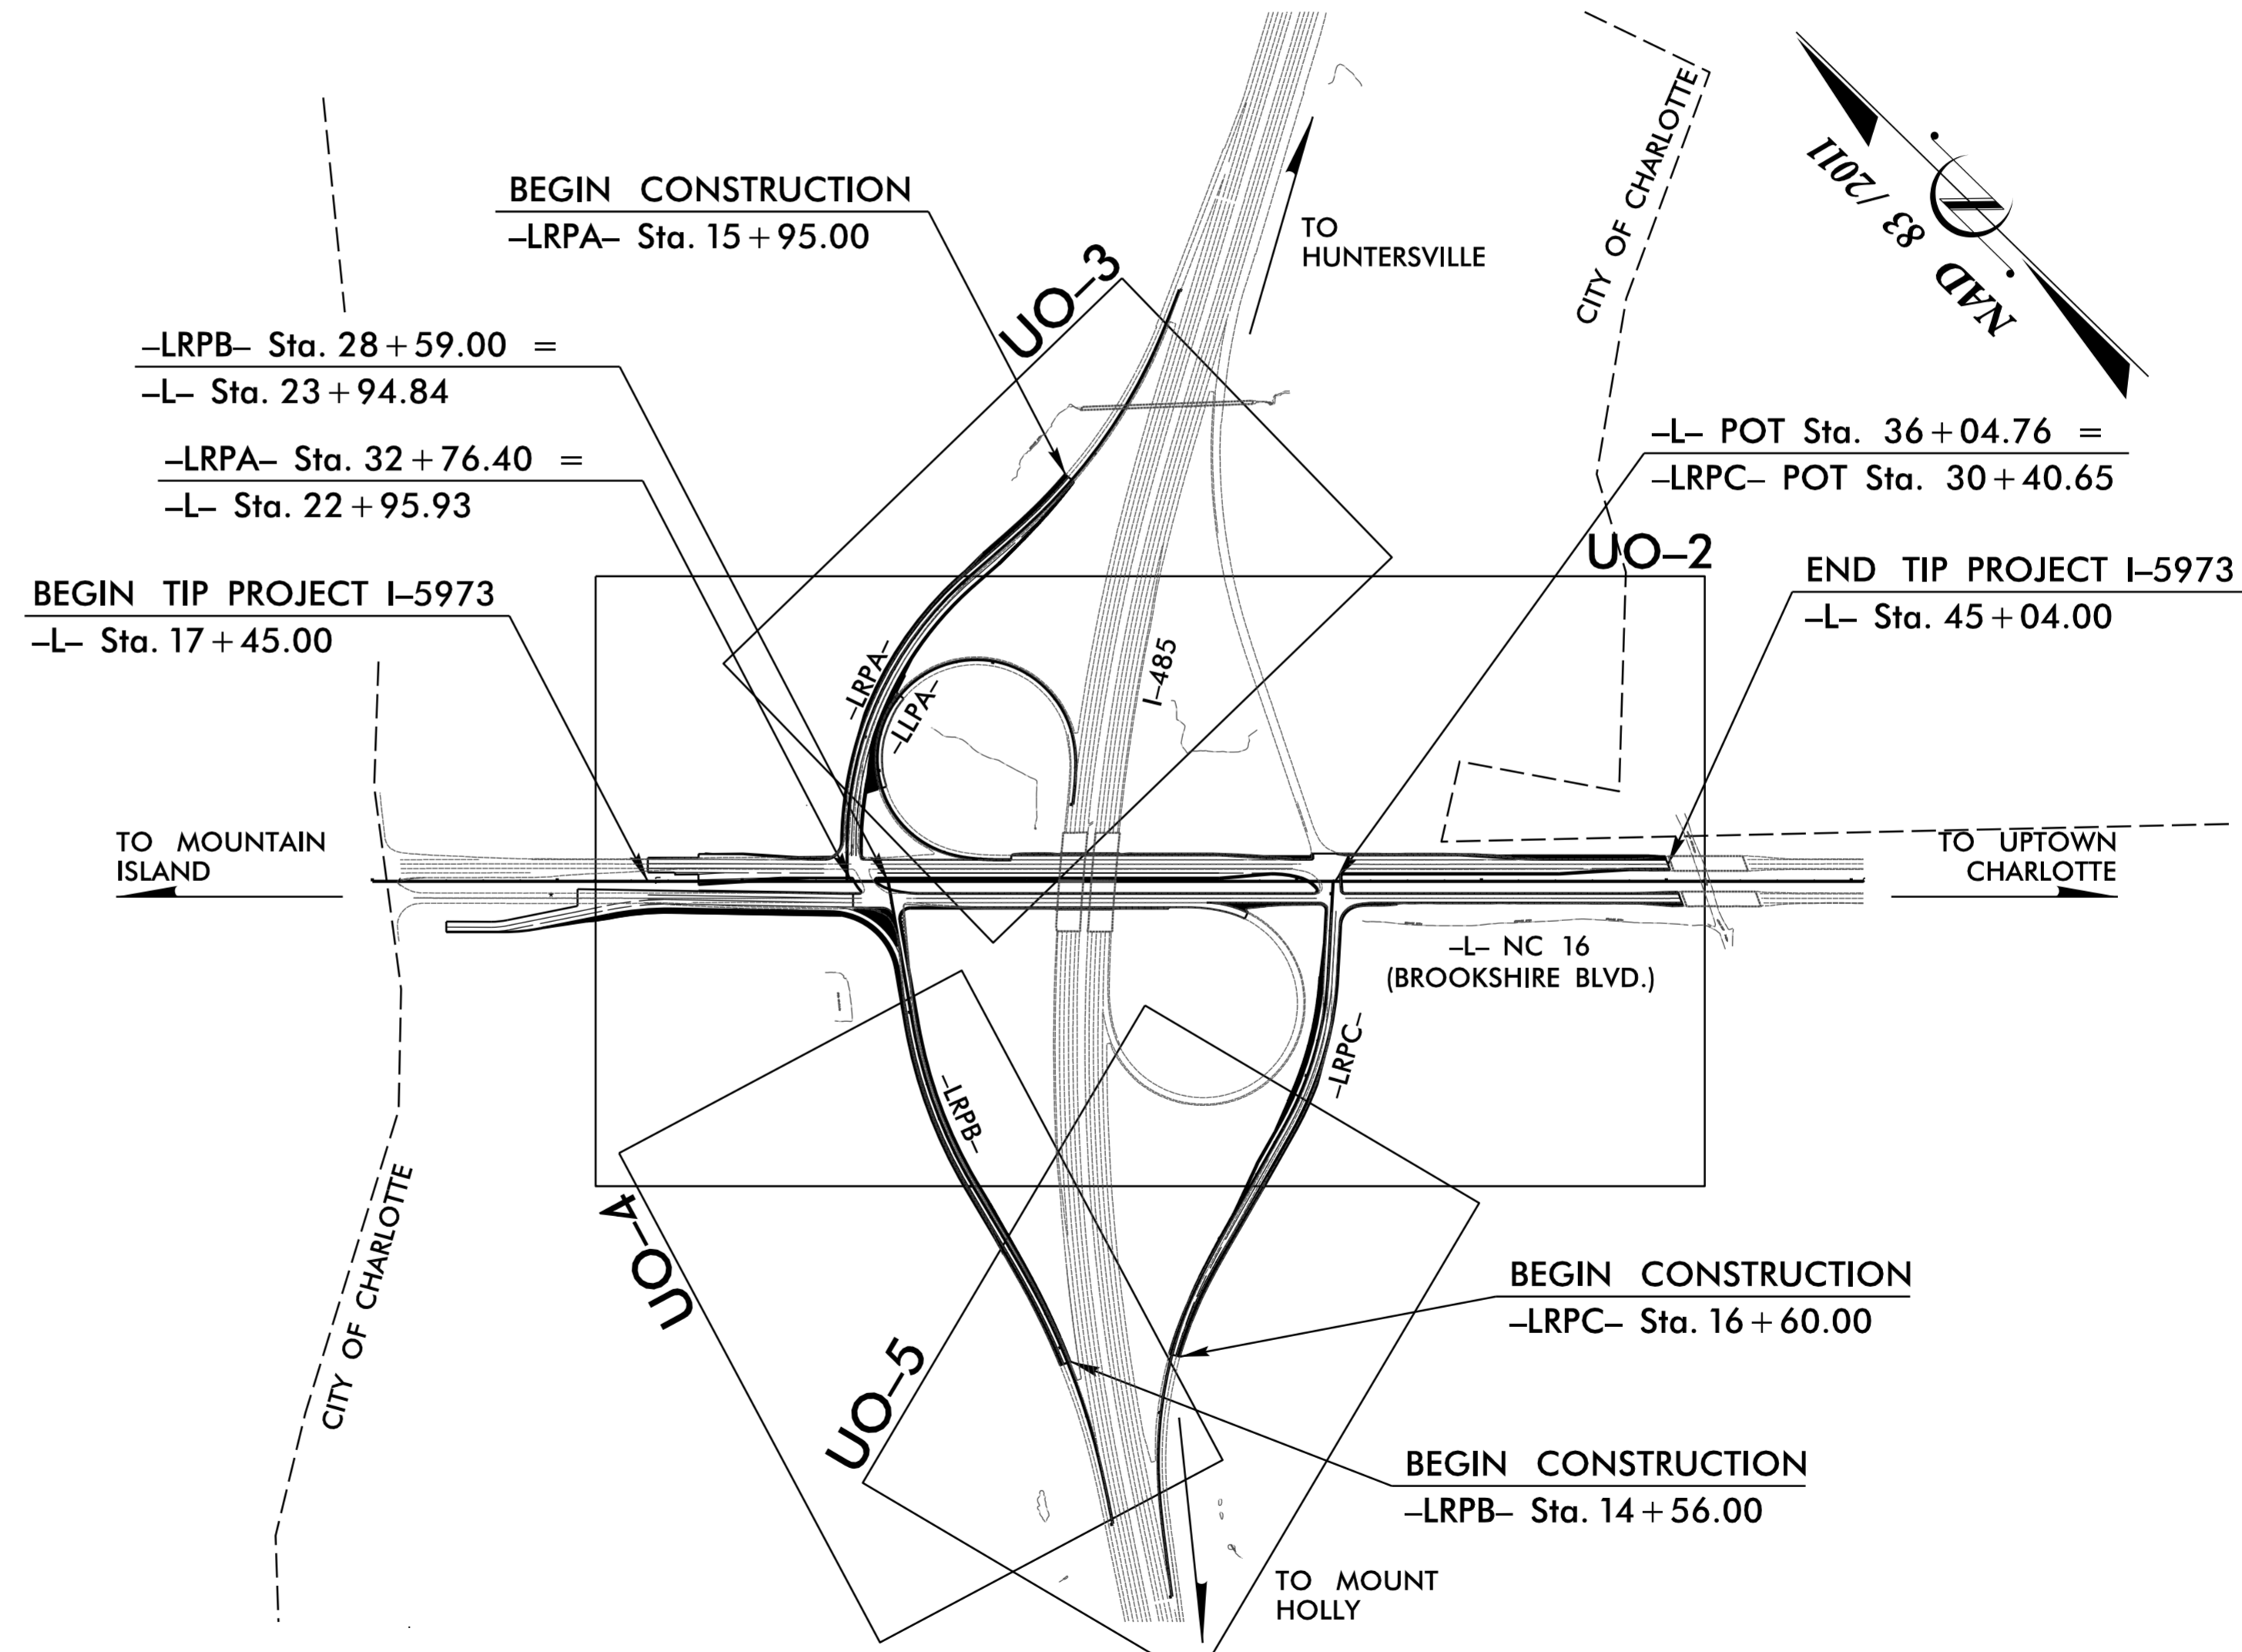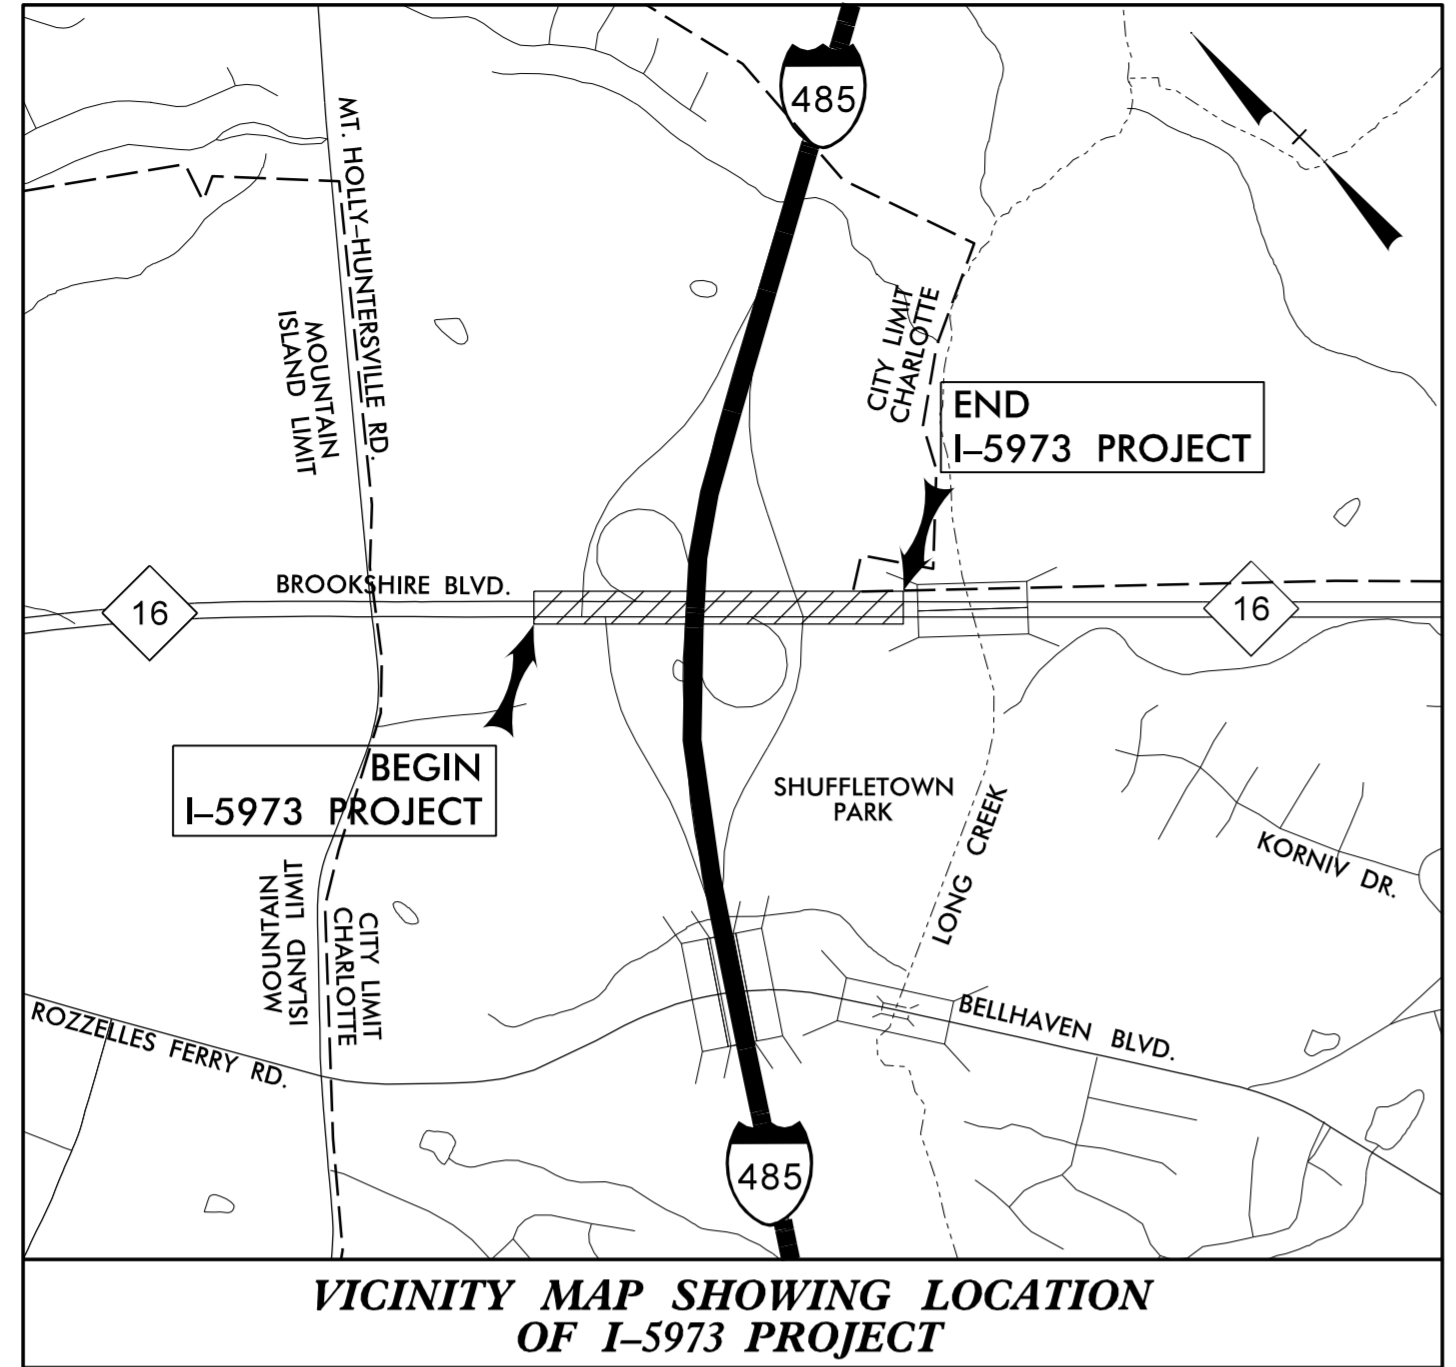

**INDEX OF SHEETS**

SHEET NO.:	DESCRIPTION:
UO-1	TITLE SHEET
UO-2 THRU UO-5	UBO PLAN SHEETS

**UTILITY OWNERS WITH CONFLICTS**

(A) POWER - DUKE ENERGY

PREPARED IN THE OFFICE OF:

**CH ENGINEERING**

3220 GLEN ROYAL RD. RALEIGH, NC 27617  
 TELE 919.788.0224 FAX 919.788.0232  
 NC LICENSE #P-0189

UTILITIES PROJECT ENGINEER  
 MARY JO LEE, PE

**DIVISION OF HIGHWAYS**  
 DIVISION 10  
 716 WEST MAIN STREET  
 ALBEMARLE NC 28001  
 PHONE (704) 983-4400  
 FAX (704) 982-3146



ADAM PRESLAR  
 DIVISION UTILITY COORDINATOR

DONALD GRIFFITH  
 DIVISION DM-STIP PROJECT MANAGER

12/15/2021 R:\Utilities\Engineering\UBO\I-5973\_ut\_tsh\_uo1\_psh.dgn -USERNAME-

UTILITIES BY OTHERS

ALL PROPOSED UTILITY WORK SHOWN ON THIS SHEET WILL BE DONE BY OTHERS. NO PAYMENT WILL BE MADE TO THE CONTRACTOR FOR PROPOSED UTILITY WORK SHOWN ON THIS SHEET.

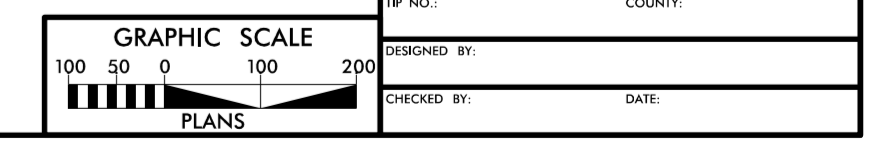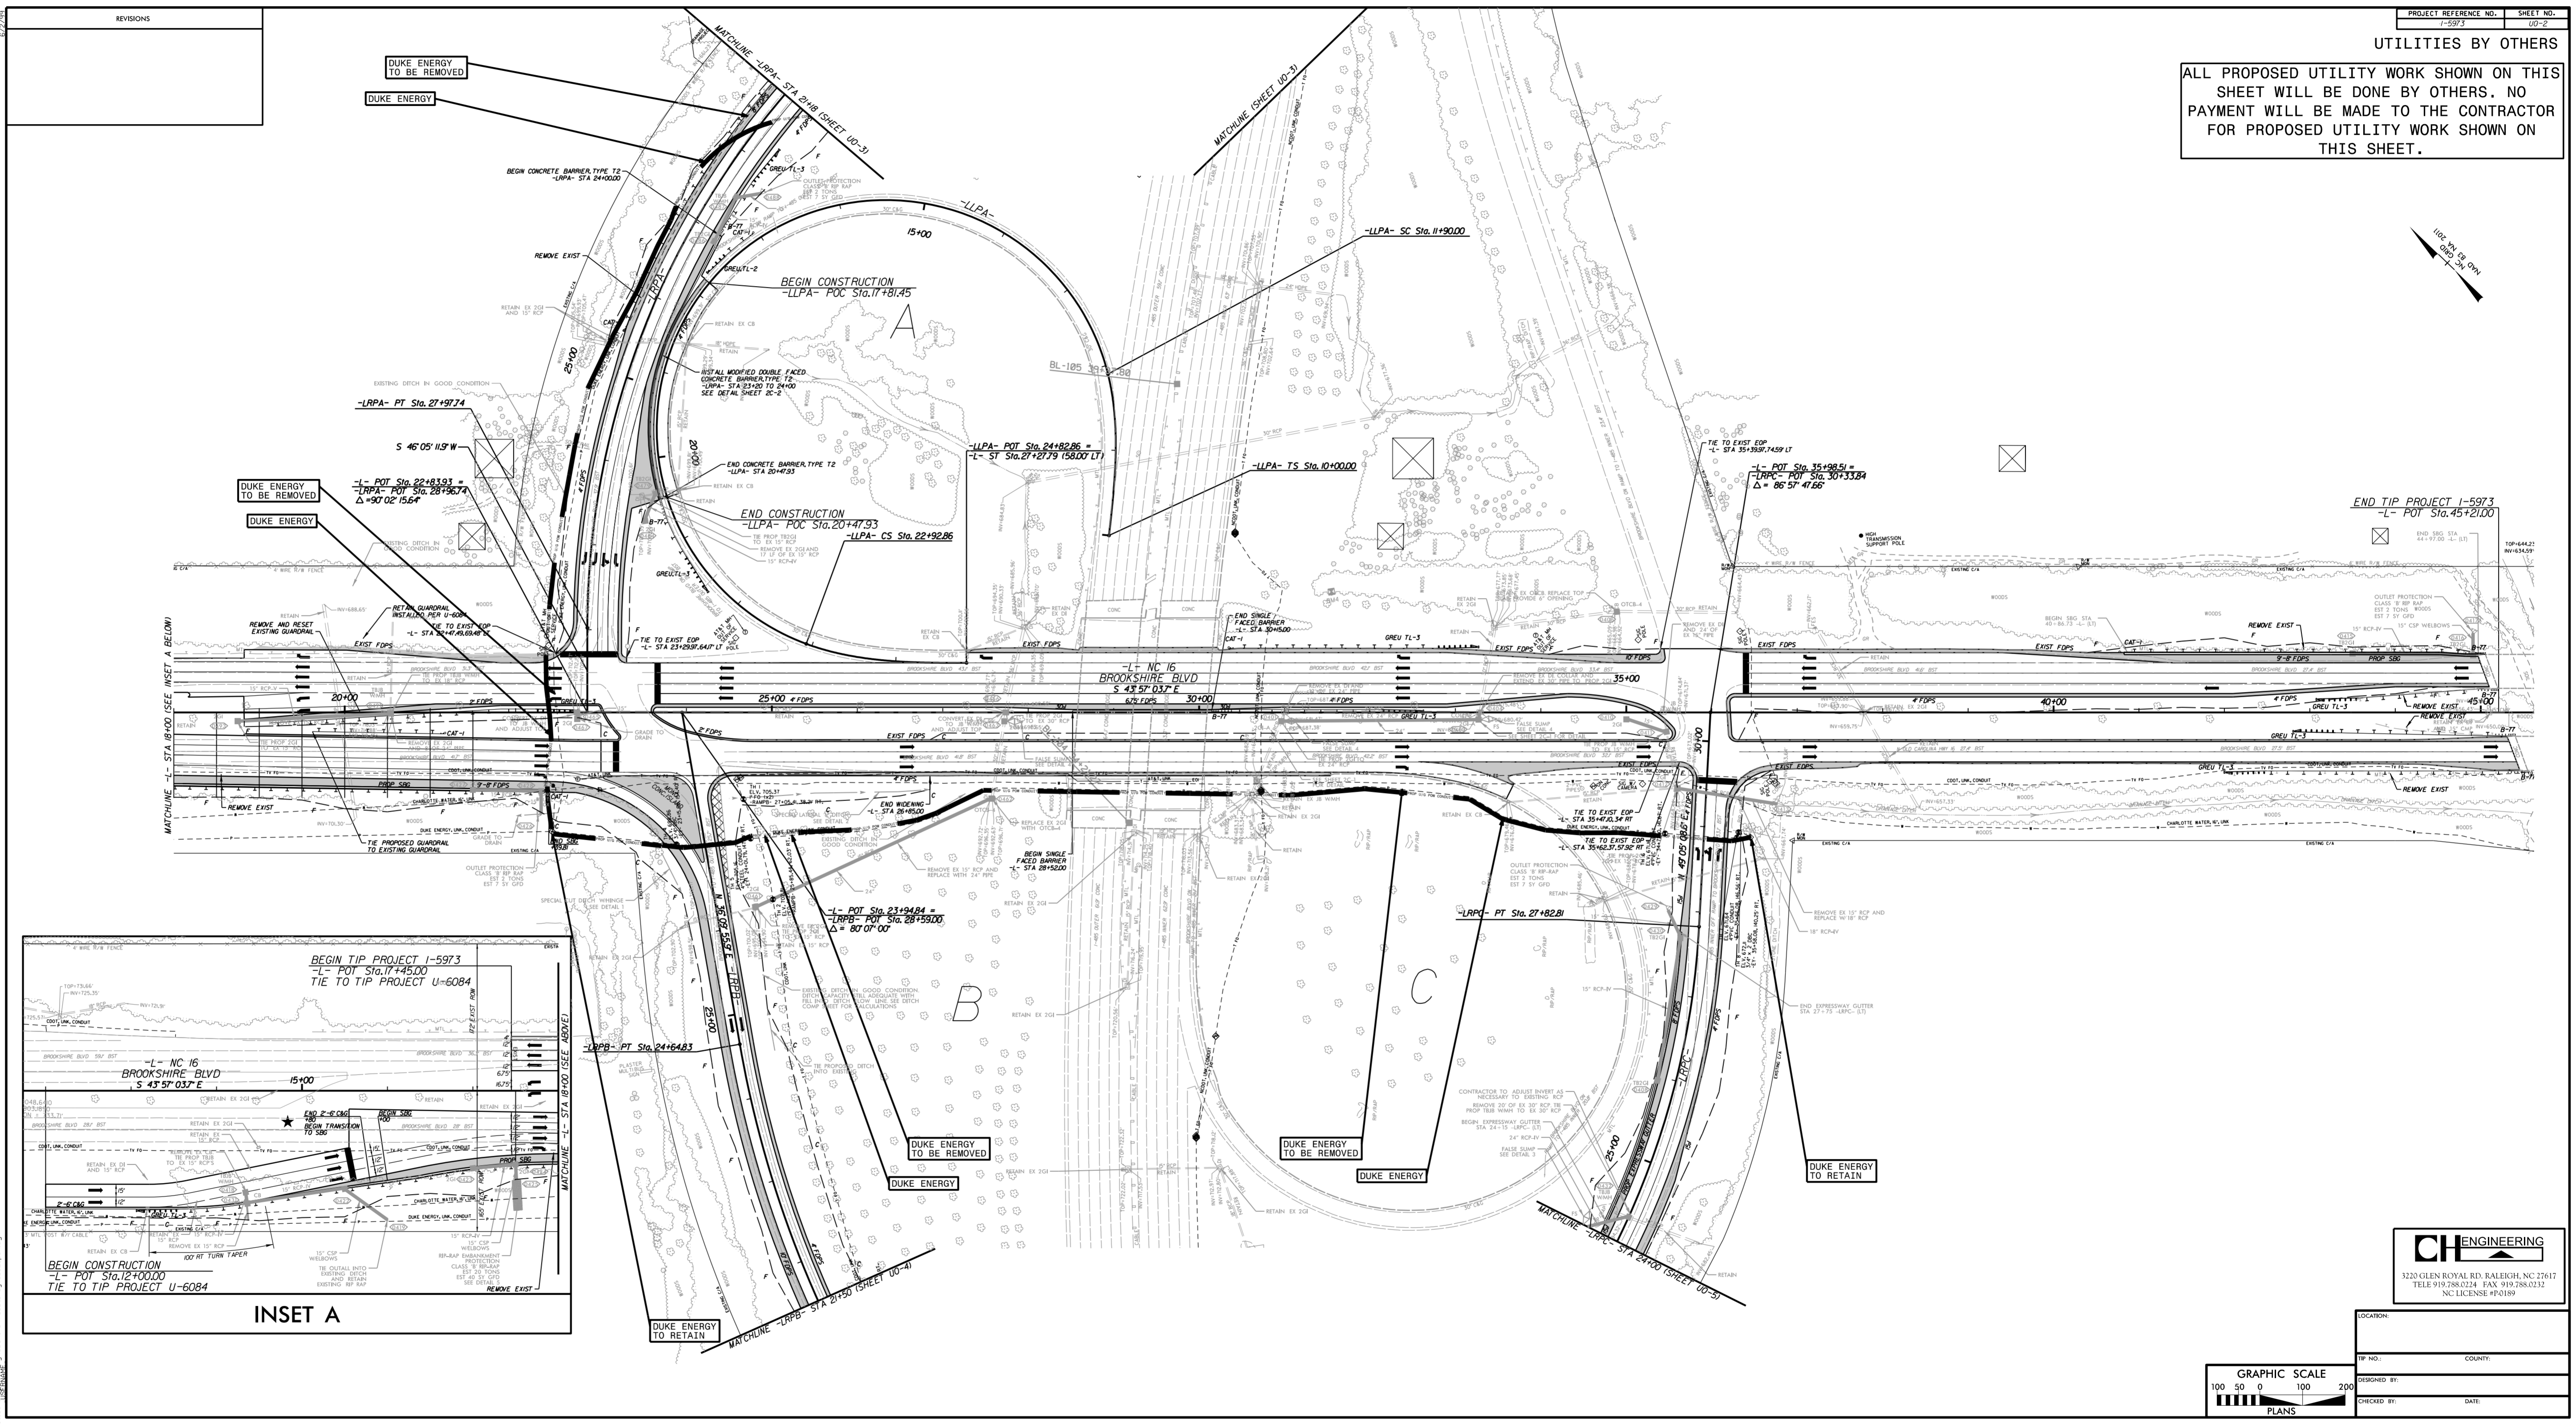


LOCATION: \_\_\_\_\_  
DATE: \_\_\_\_\_


REVISIONS

### UTILITIES BY OTHERS

ALL PROPOSED UTILITY WORK SHOWN ON THIS SHEET WILL BE DONE BY OTHERS. NO PAYMENT WILL BE MADE TO THE CONTRACTOR FOR PROPOSED UTILITY WORK SHOWN ON THIS SHEET.

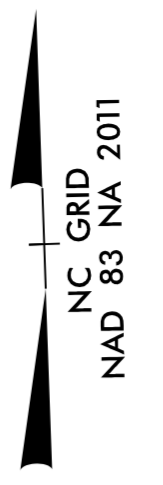




5/14/99  
12/15/2021  
J:\utilities\1-5973\1-5973-ut\_rdy5\_uo3\_psh.dgn

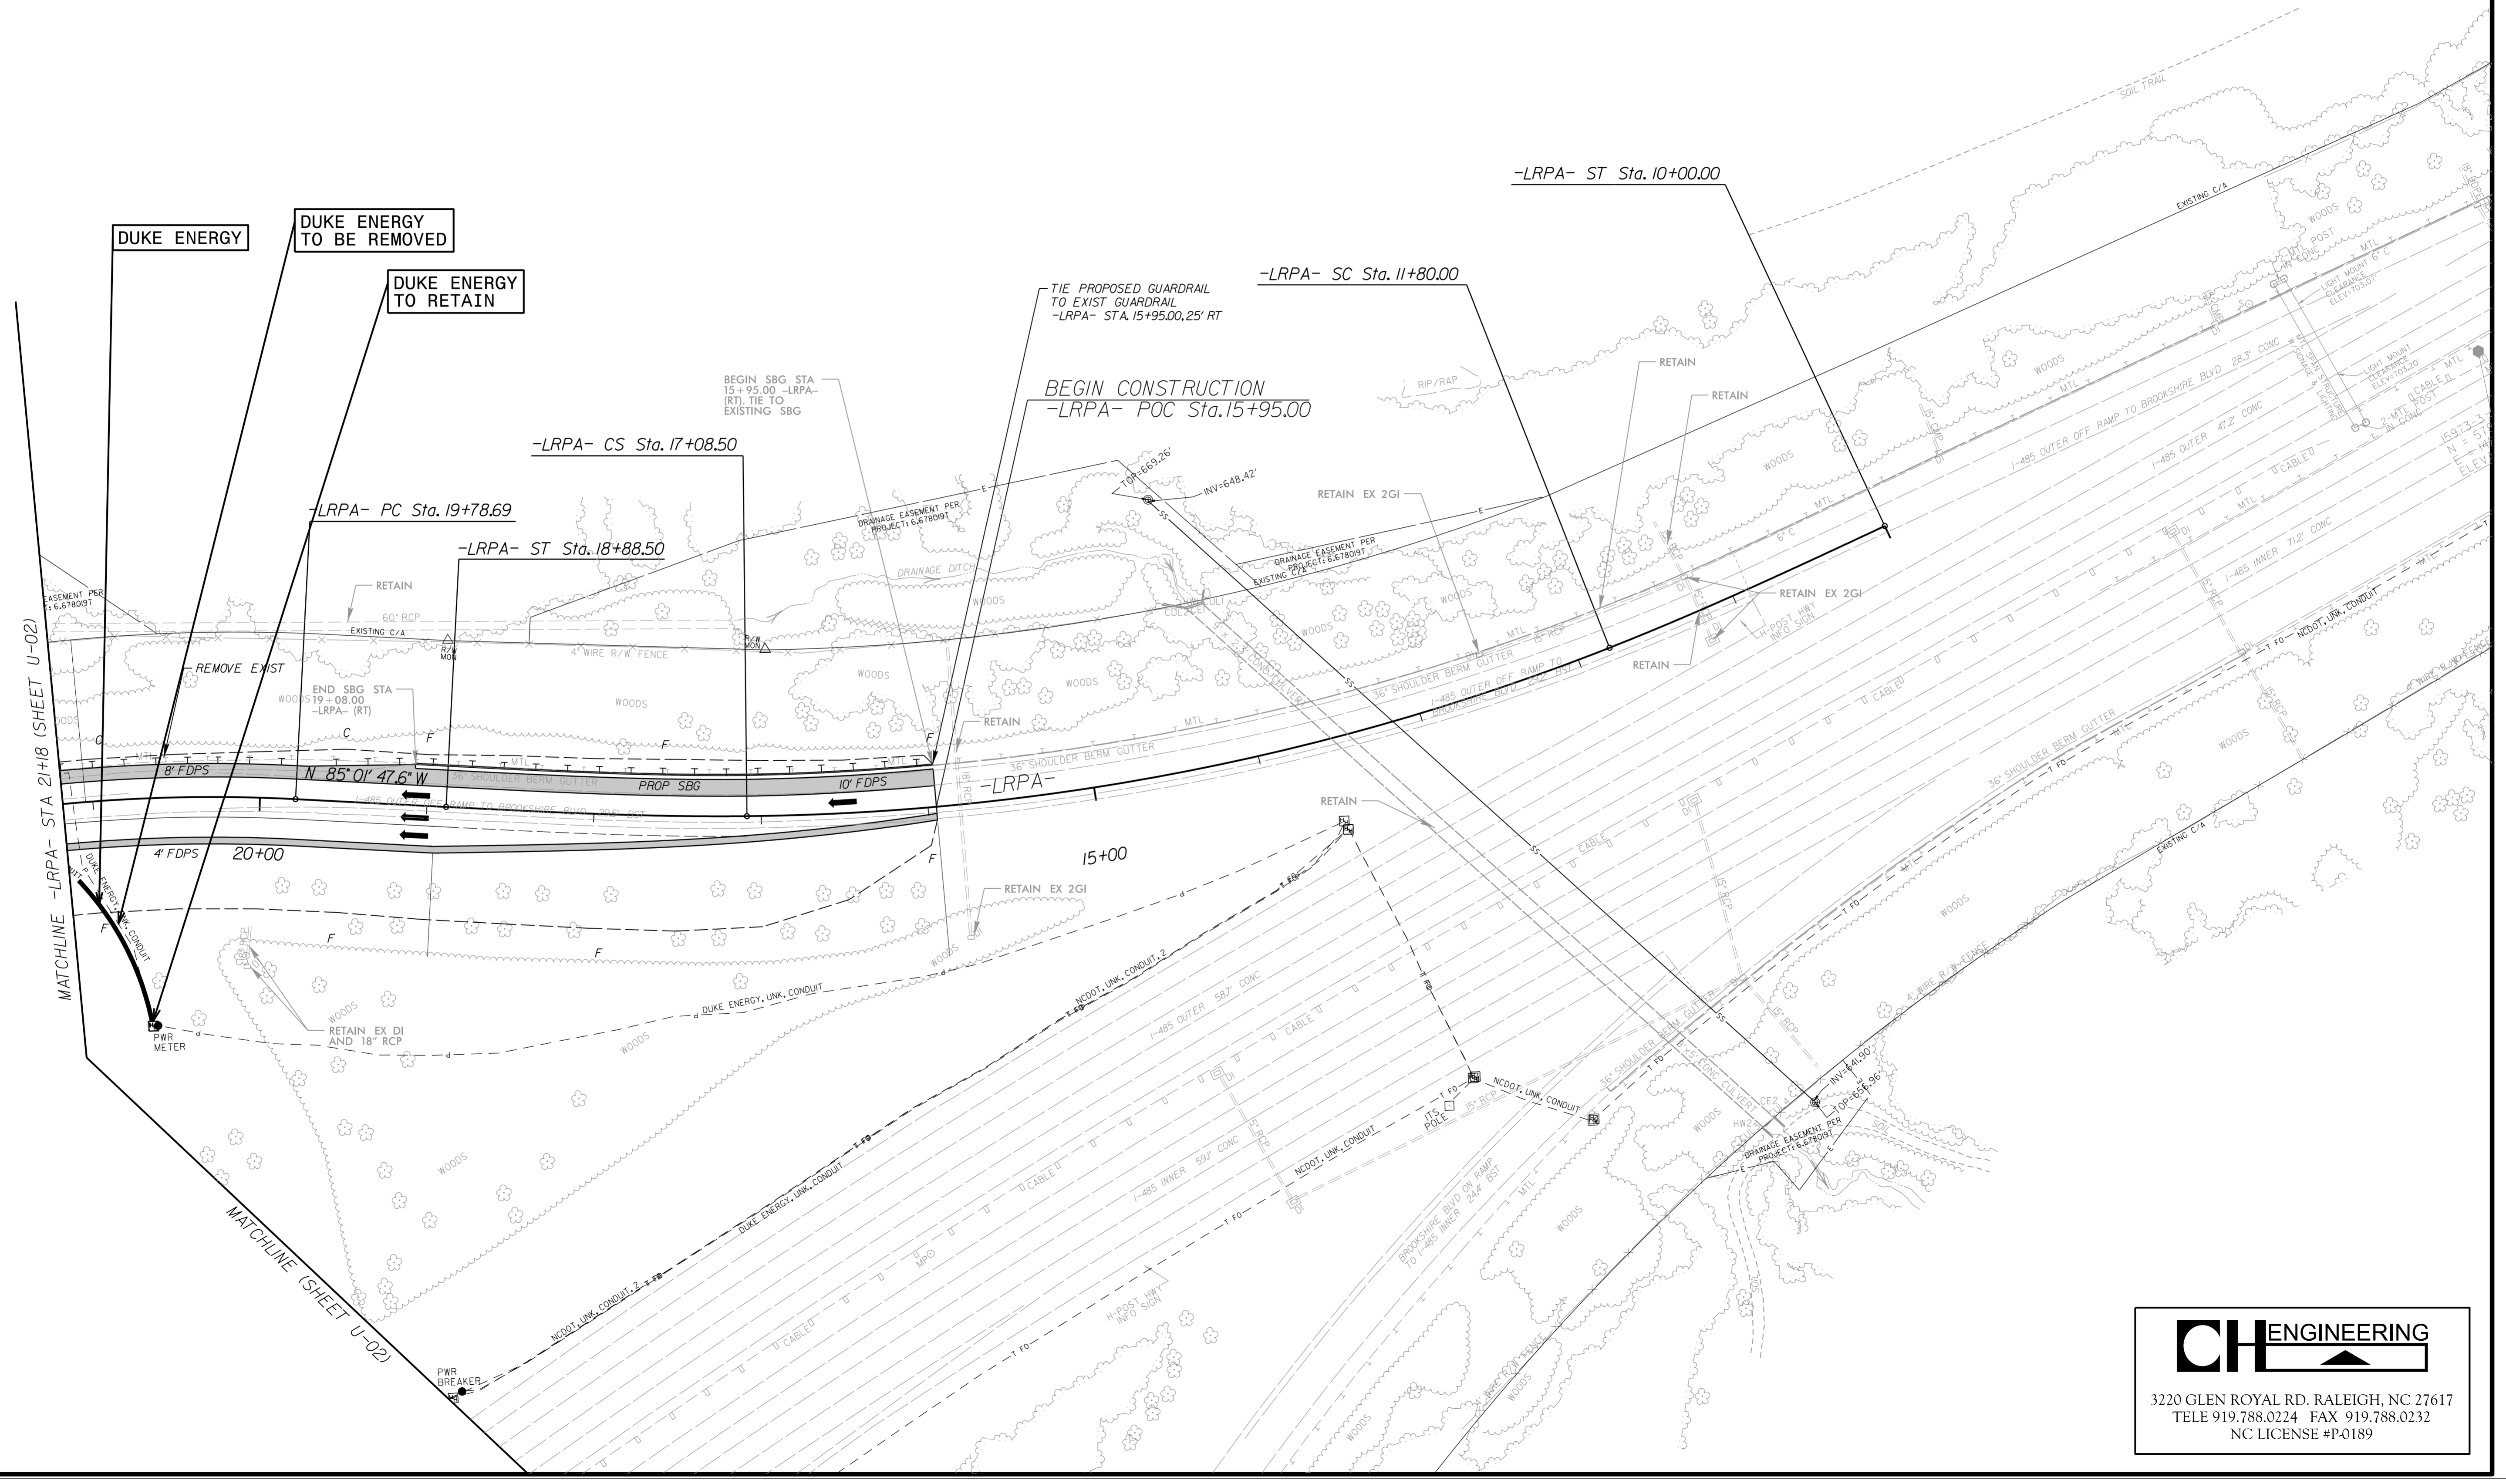

3220 GLEN ROYAL RD. RALEIGH, NC 27617  
 TELE 919.788.0224 FAX 919.788.0232  
 NC LICENSE #P-0189

### UTILITIES BY OTHERS

ALL PROPOSED UTILITY WORK SHOWN ON THIS SHEET WILL BE DONE BY OTHERS. NO PAYMENT WILL BE MADE TO THE CONTRACTOR FOR PROPOSED UTILITY WORK SHOWN ON THIS SHEET.

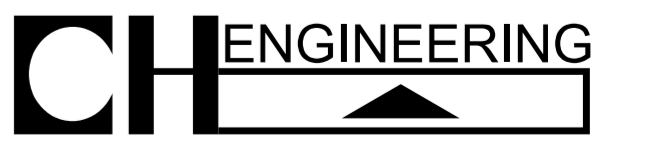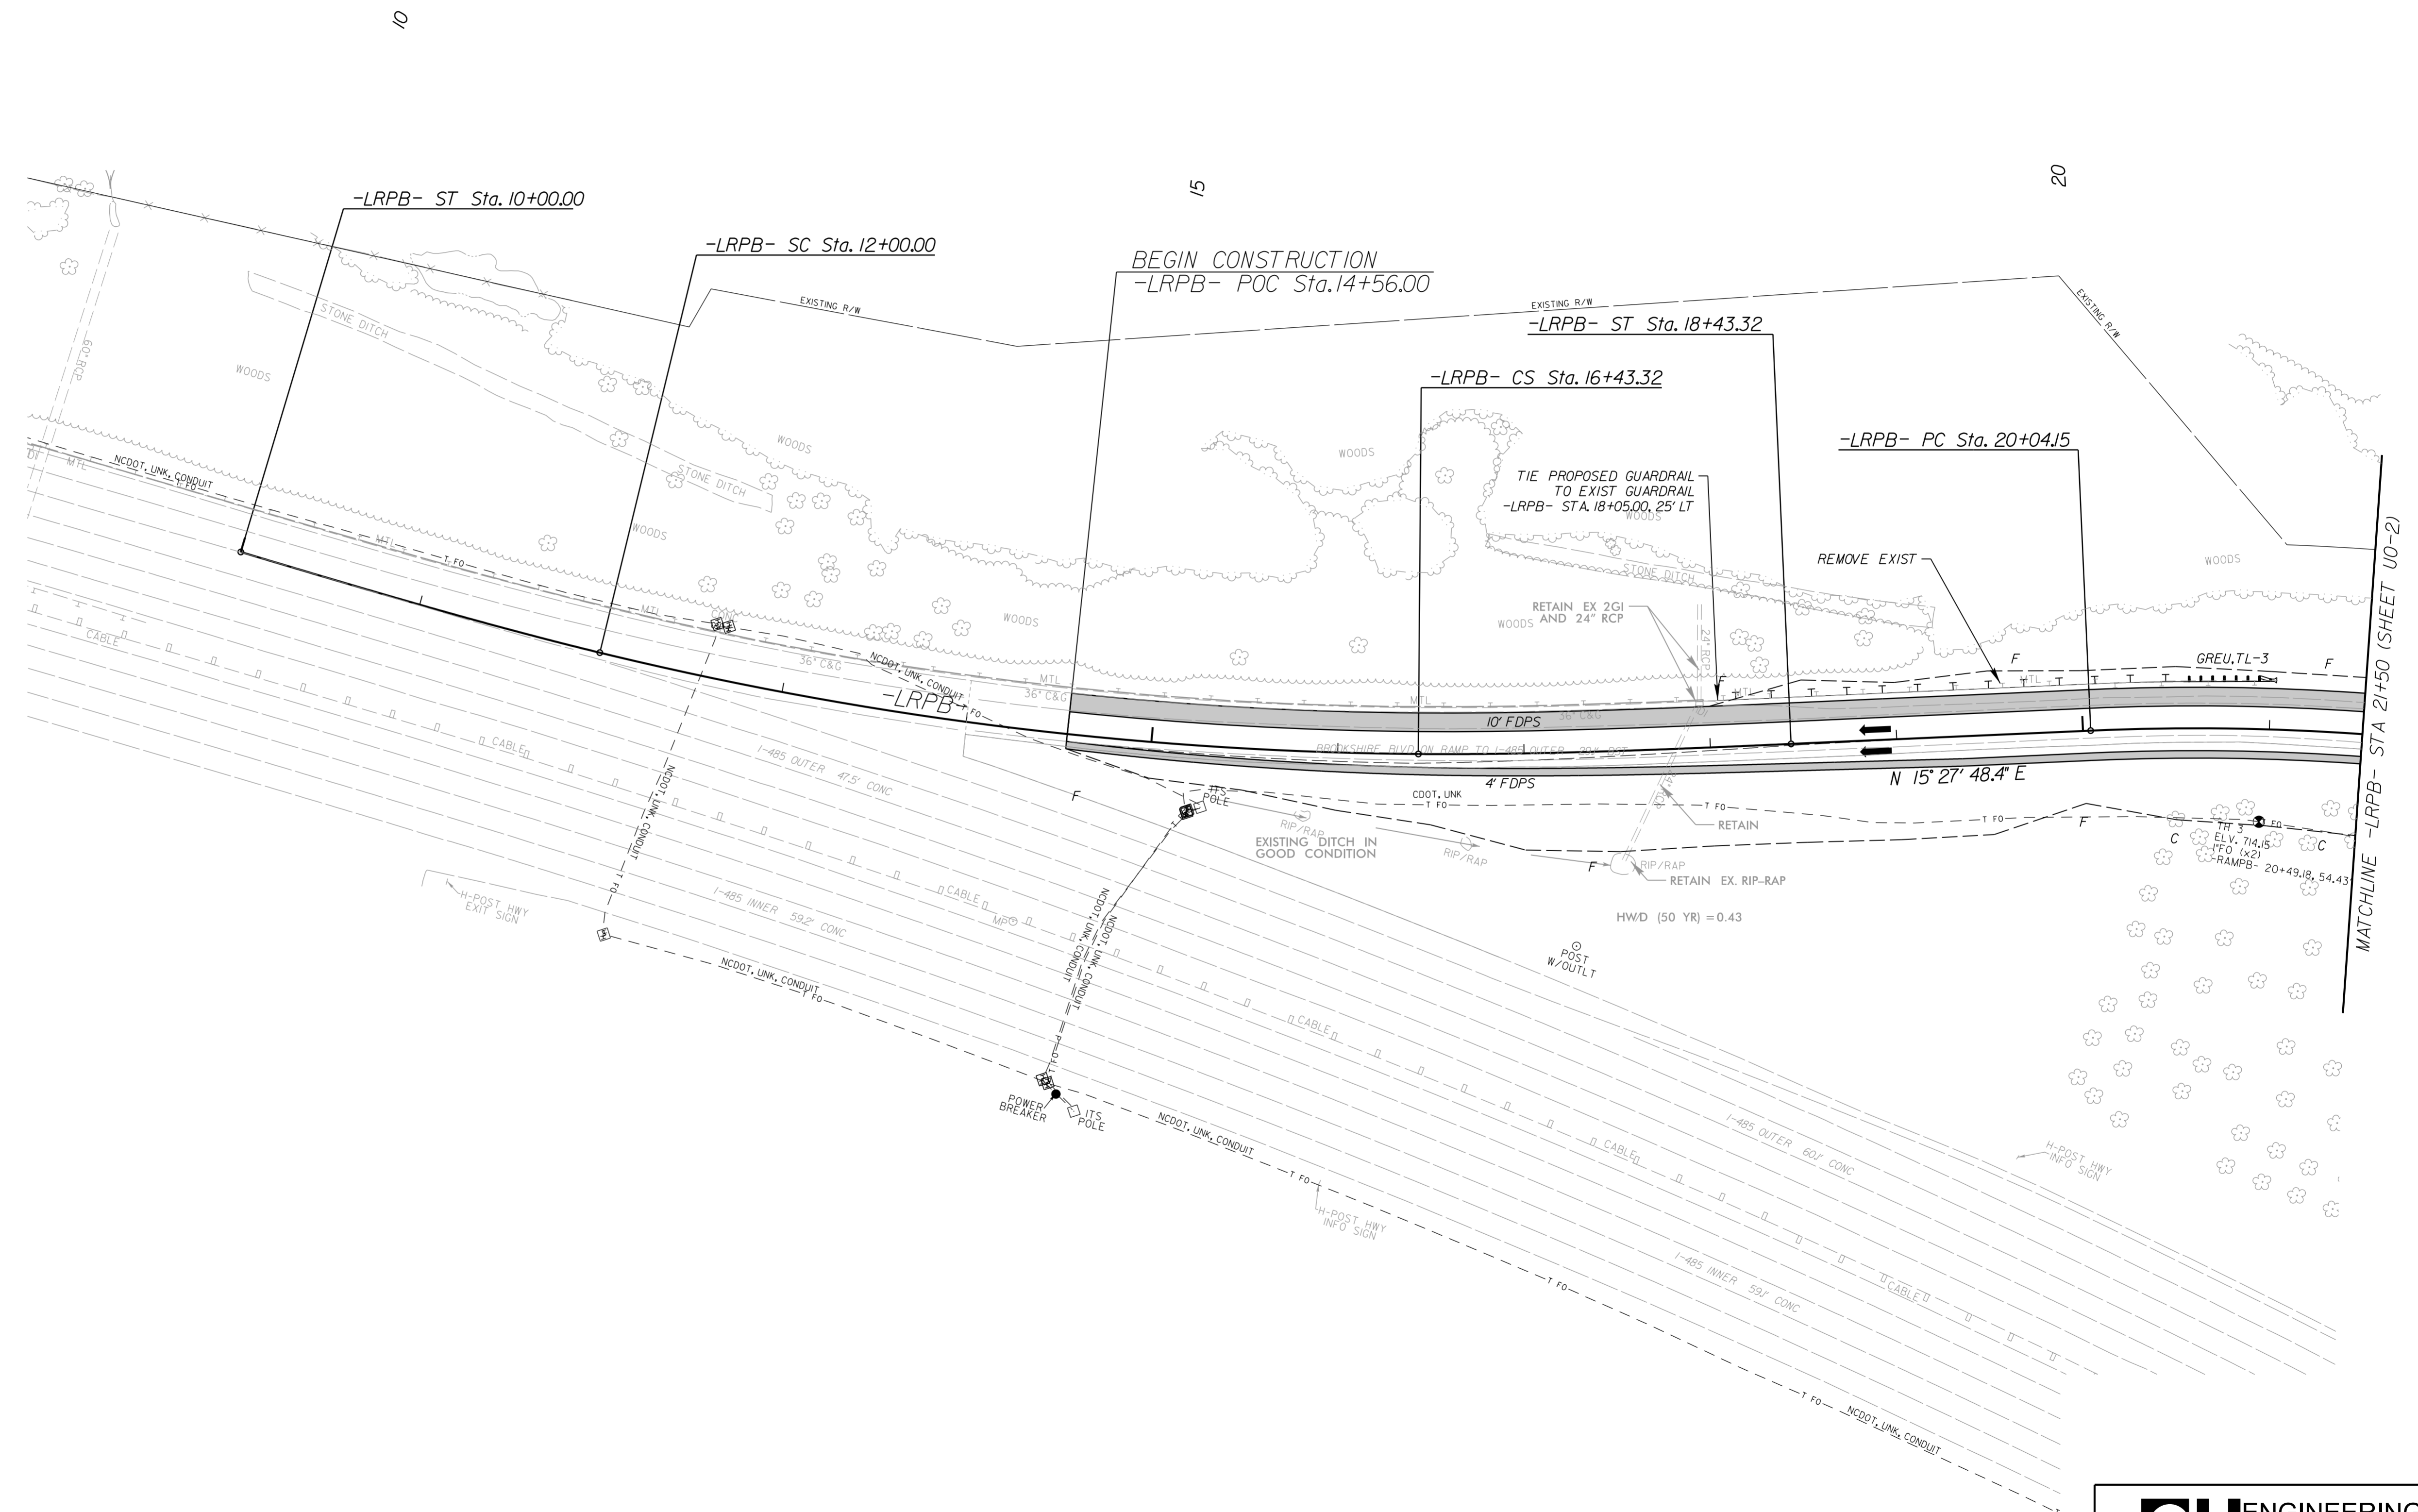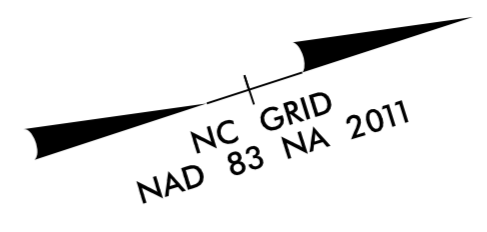

3220 GLEN ROYAL RD. RALEIGH, NC 27617  
 TELE 919.788.0224 FAX 919.788.0232  
 NC LICENSE #P-0189



5/14/99

12/15/2021  
 Utilities.dwg \UBOX\1-5973-ut\_rdy6\_uo4\_psh.dgn

### UTILITIES BY OTHERS

ALL PROPOSED UTILITY WORK SHOWN ON THIS SHEET WILL BE DONE BY OTHERS. NO PAYMENT WILL BE MADE TO THE CONTRACTOR FOR PROPOSED UTILITY WORK SHOWN ON THIS SHEET.

5/14/99

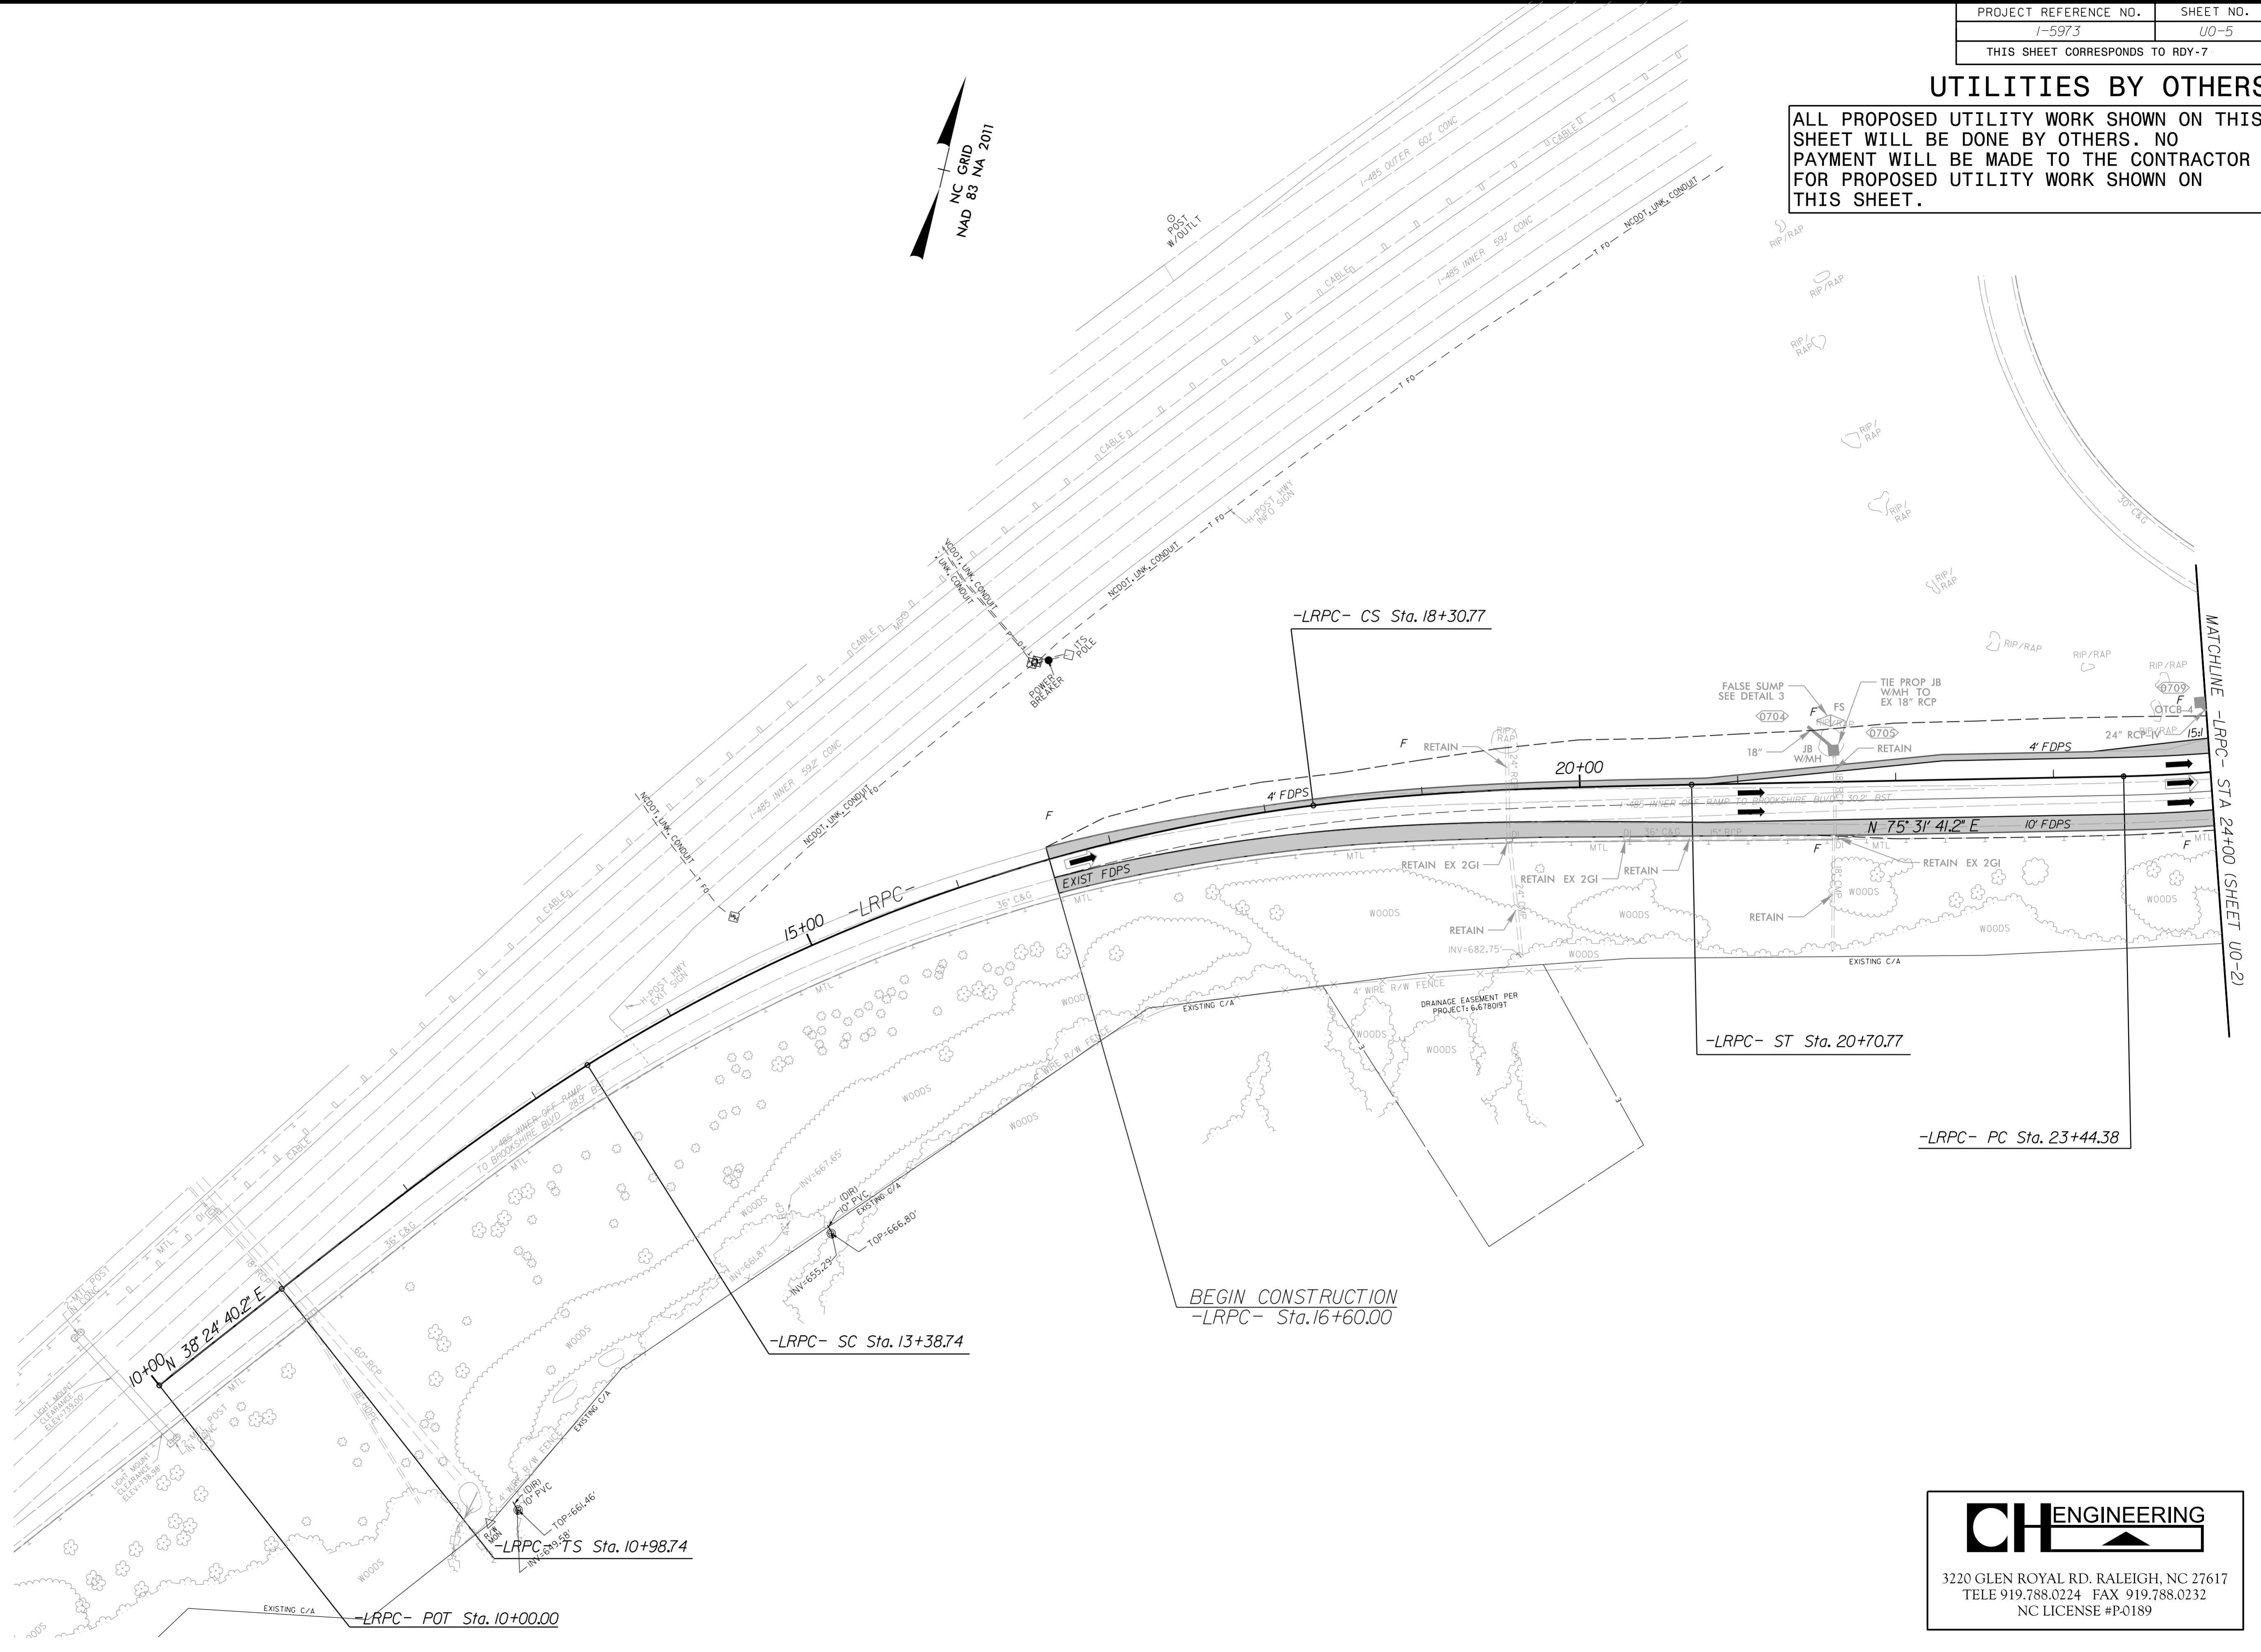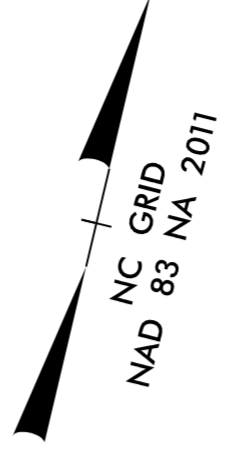

I:\15\2021\Projects\I-5973\RDY\U0\1-5973-ut\_rdy\_u05\_psh.dgn  
 12/15/2021 10:59:58 AM

**CH ENGINEERING**  
 3220 GLEN ROYAL RD. RALEIGH, NC 27617  
 TELE 919.788.0224 FAX 919.788.0232  
 NC LICENSE #P-0189