

**This electronic collection of documents is provided  
for the convenience of the user  
and is Not a Certified Document –**

**The documents contained herein were originally issued  
and sealed by the individuals whose names and license  
numbers appear on each page, on the dates appearing  
with their signature on that page.**

**This file or an individual page  
shall not be considered a certified document.**

# I-5973

## CROSS SECTION INDEX

-L- BROOKSHIRE BOULEVARD  
-LRPA-  
-LRPB-  
-LLPA-  
-LRPC-


X-1 THRU X-13  
X-14 THRU X-21  
X-22 THRU X-28  
X-29 THRU X-31  
X-32 THRU X-39

REVISIONS


K:\CHL\_PR\01036453 - I-5973 (I-485 Brookshire)Roadway\XSCV-5973\_rdy\_xpl\_cover.dgn

10/13/2021




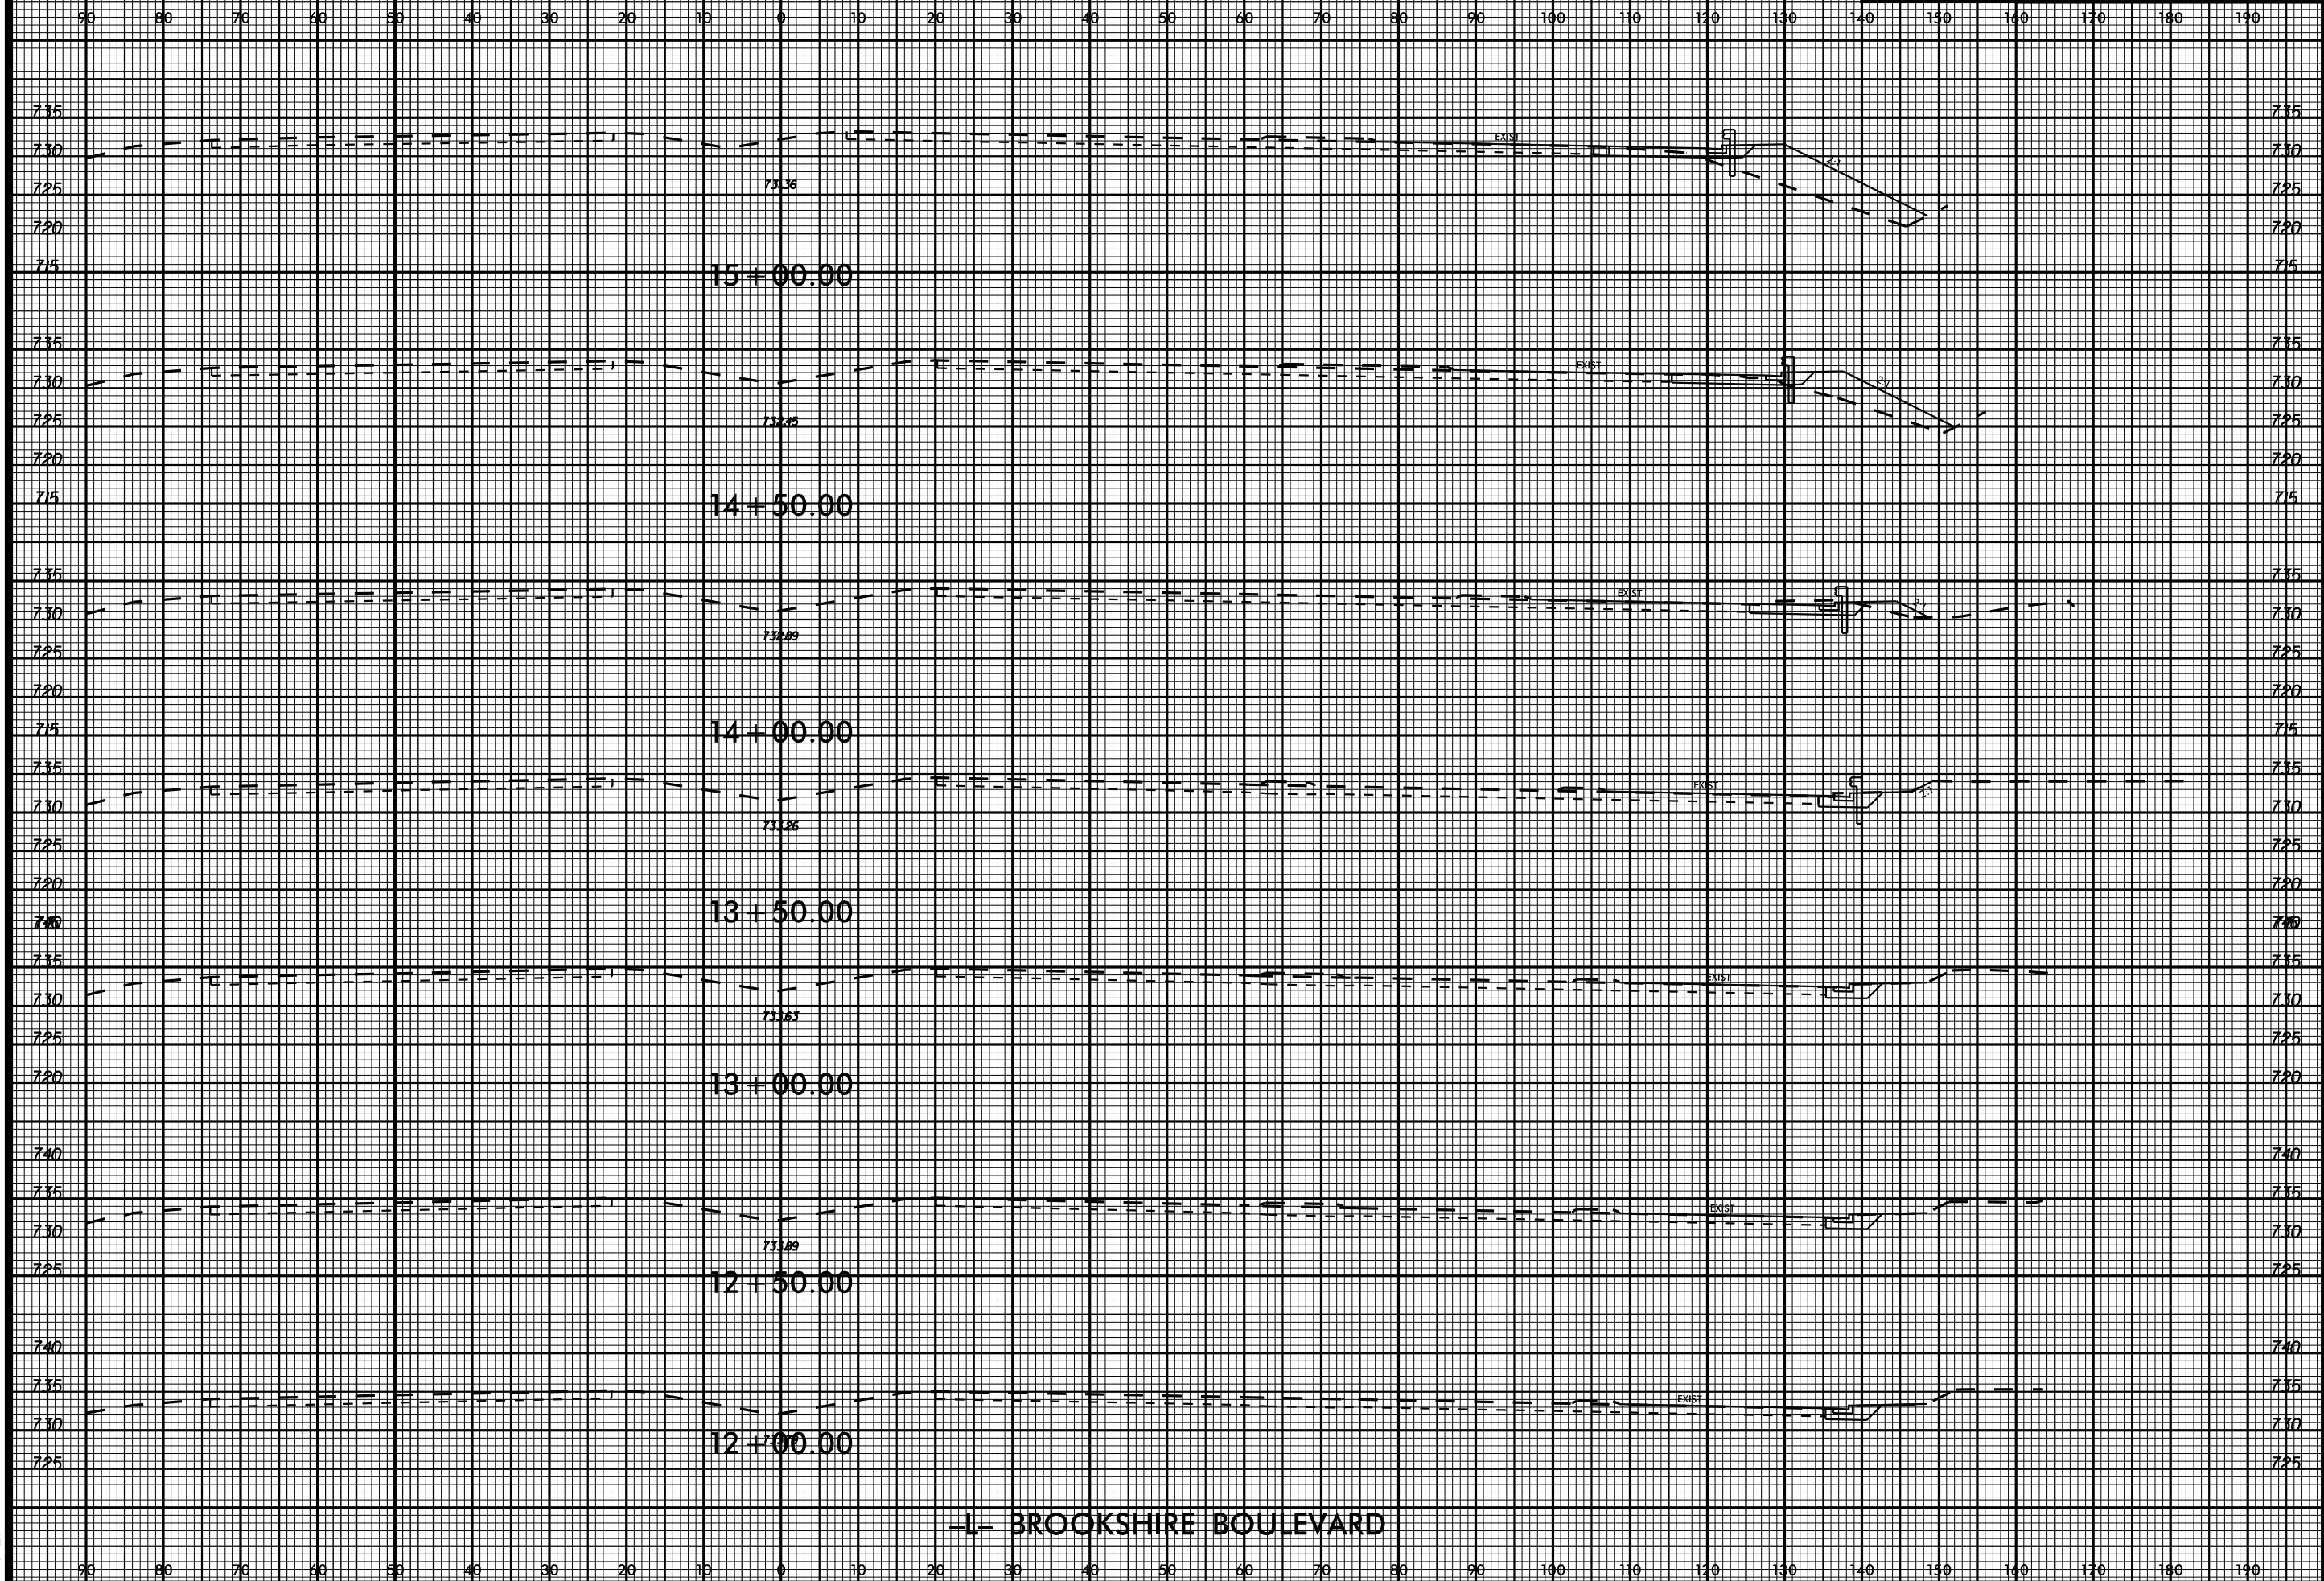


-L- BROOKSHIRE BOULEVARD

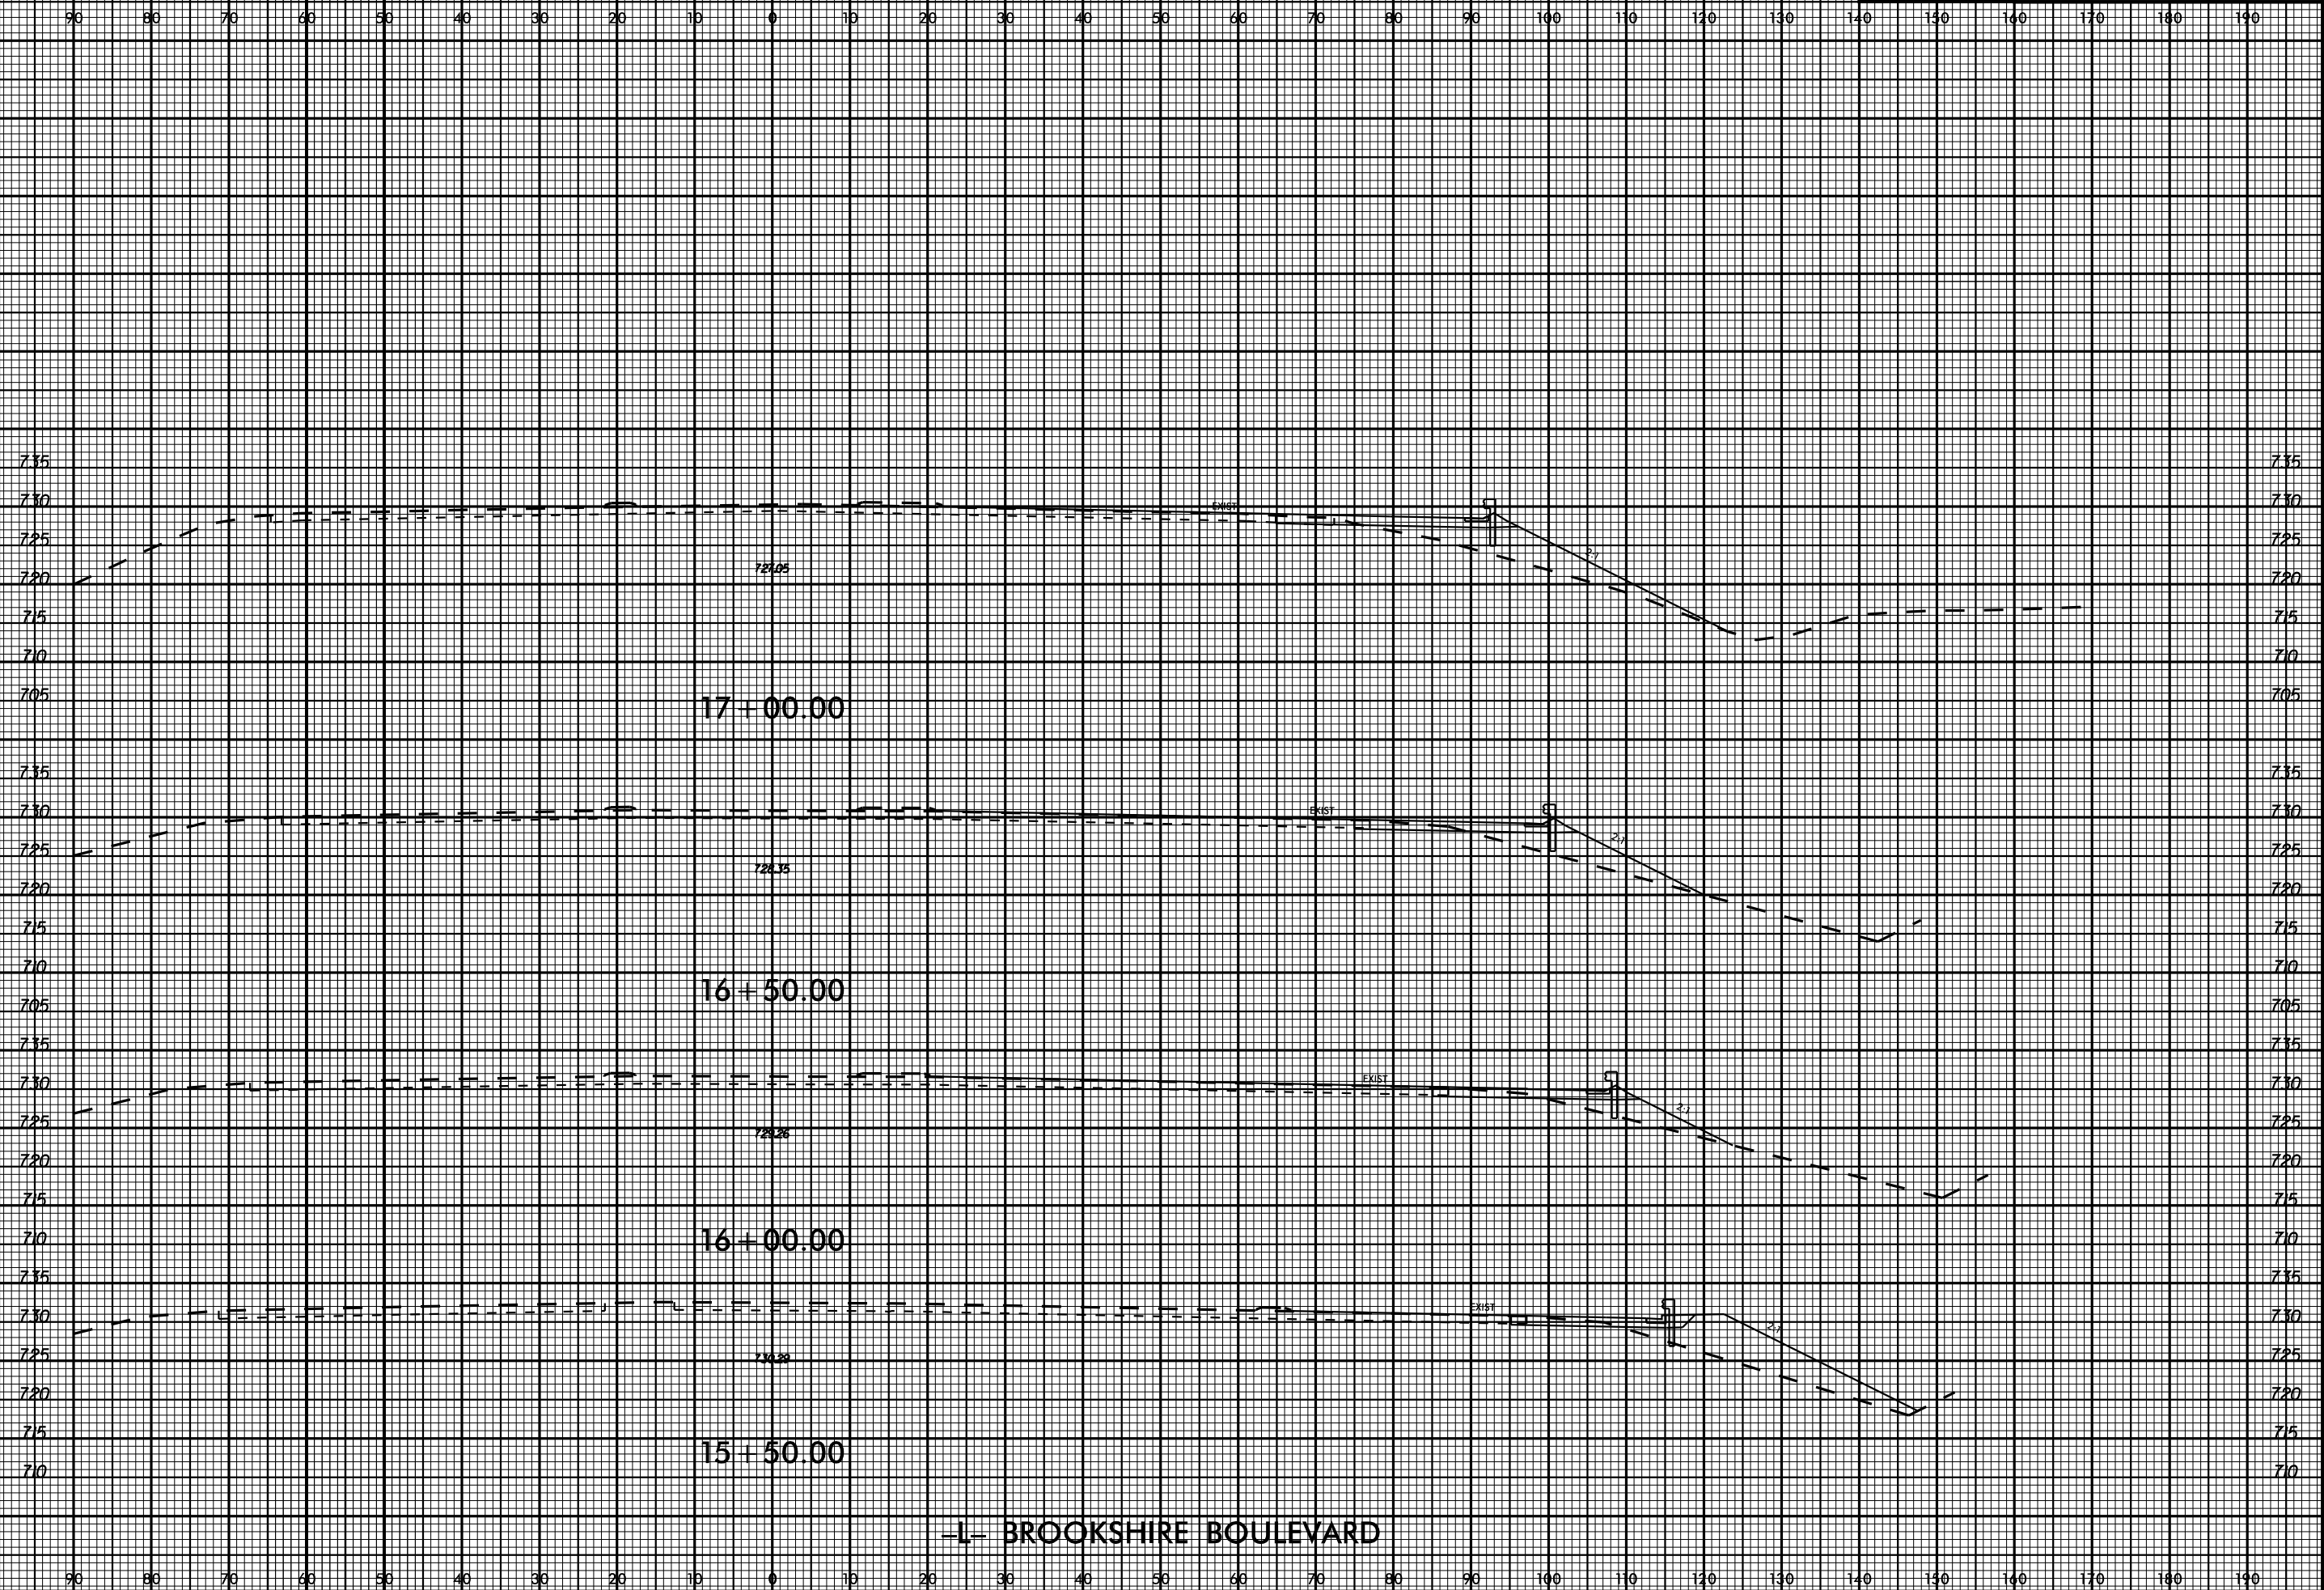


-1- BROOKSHIRE BOULEVARD

11/13/2017

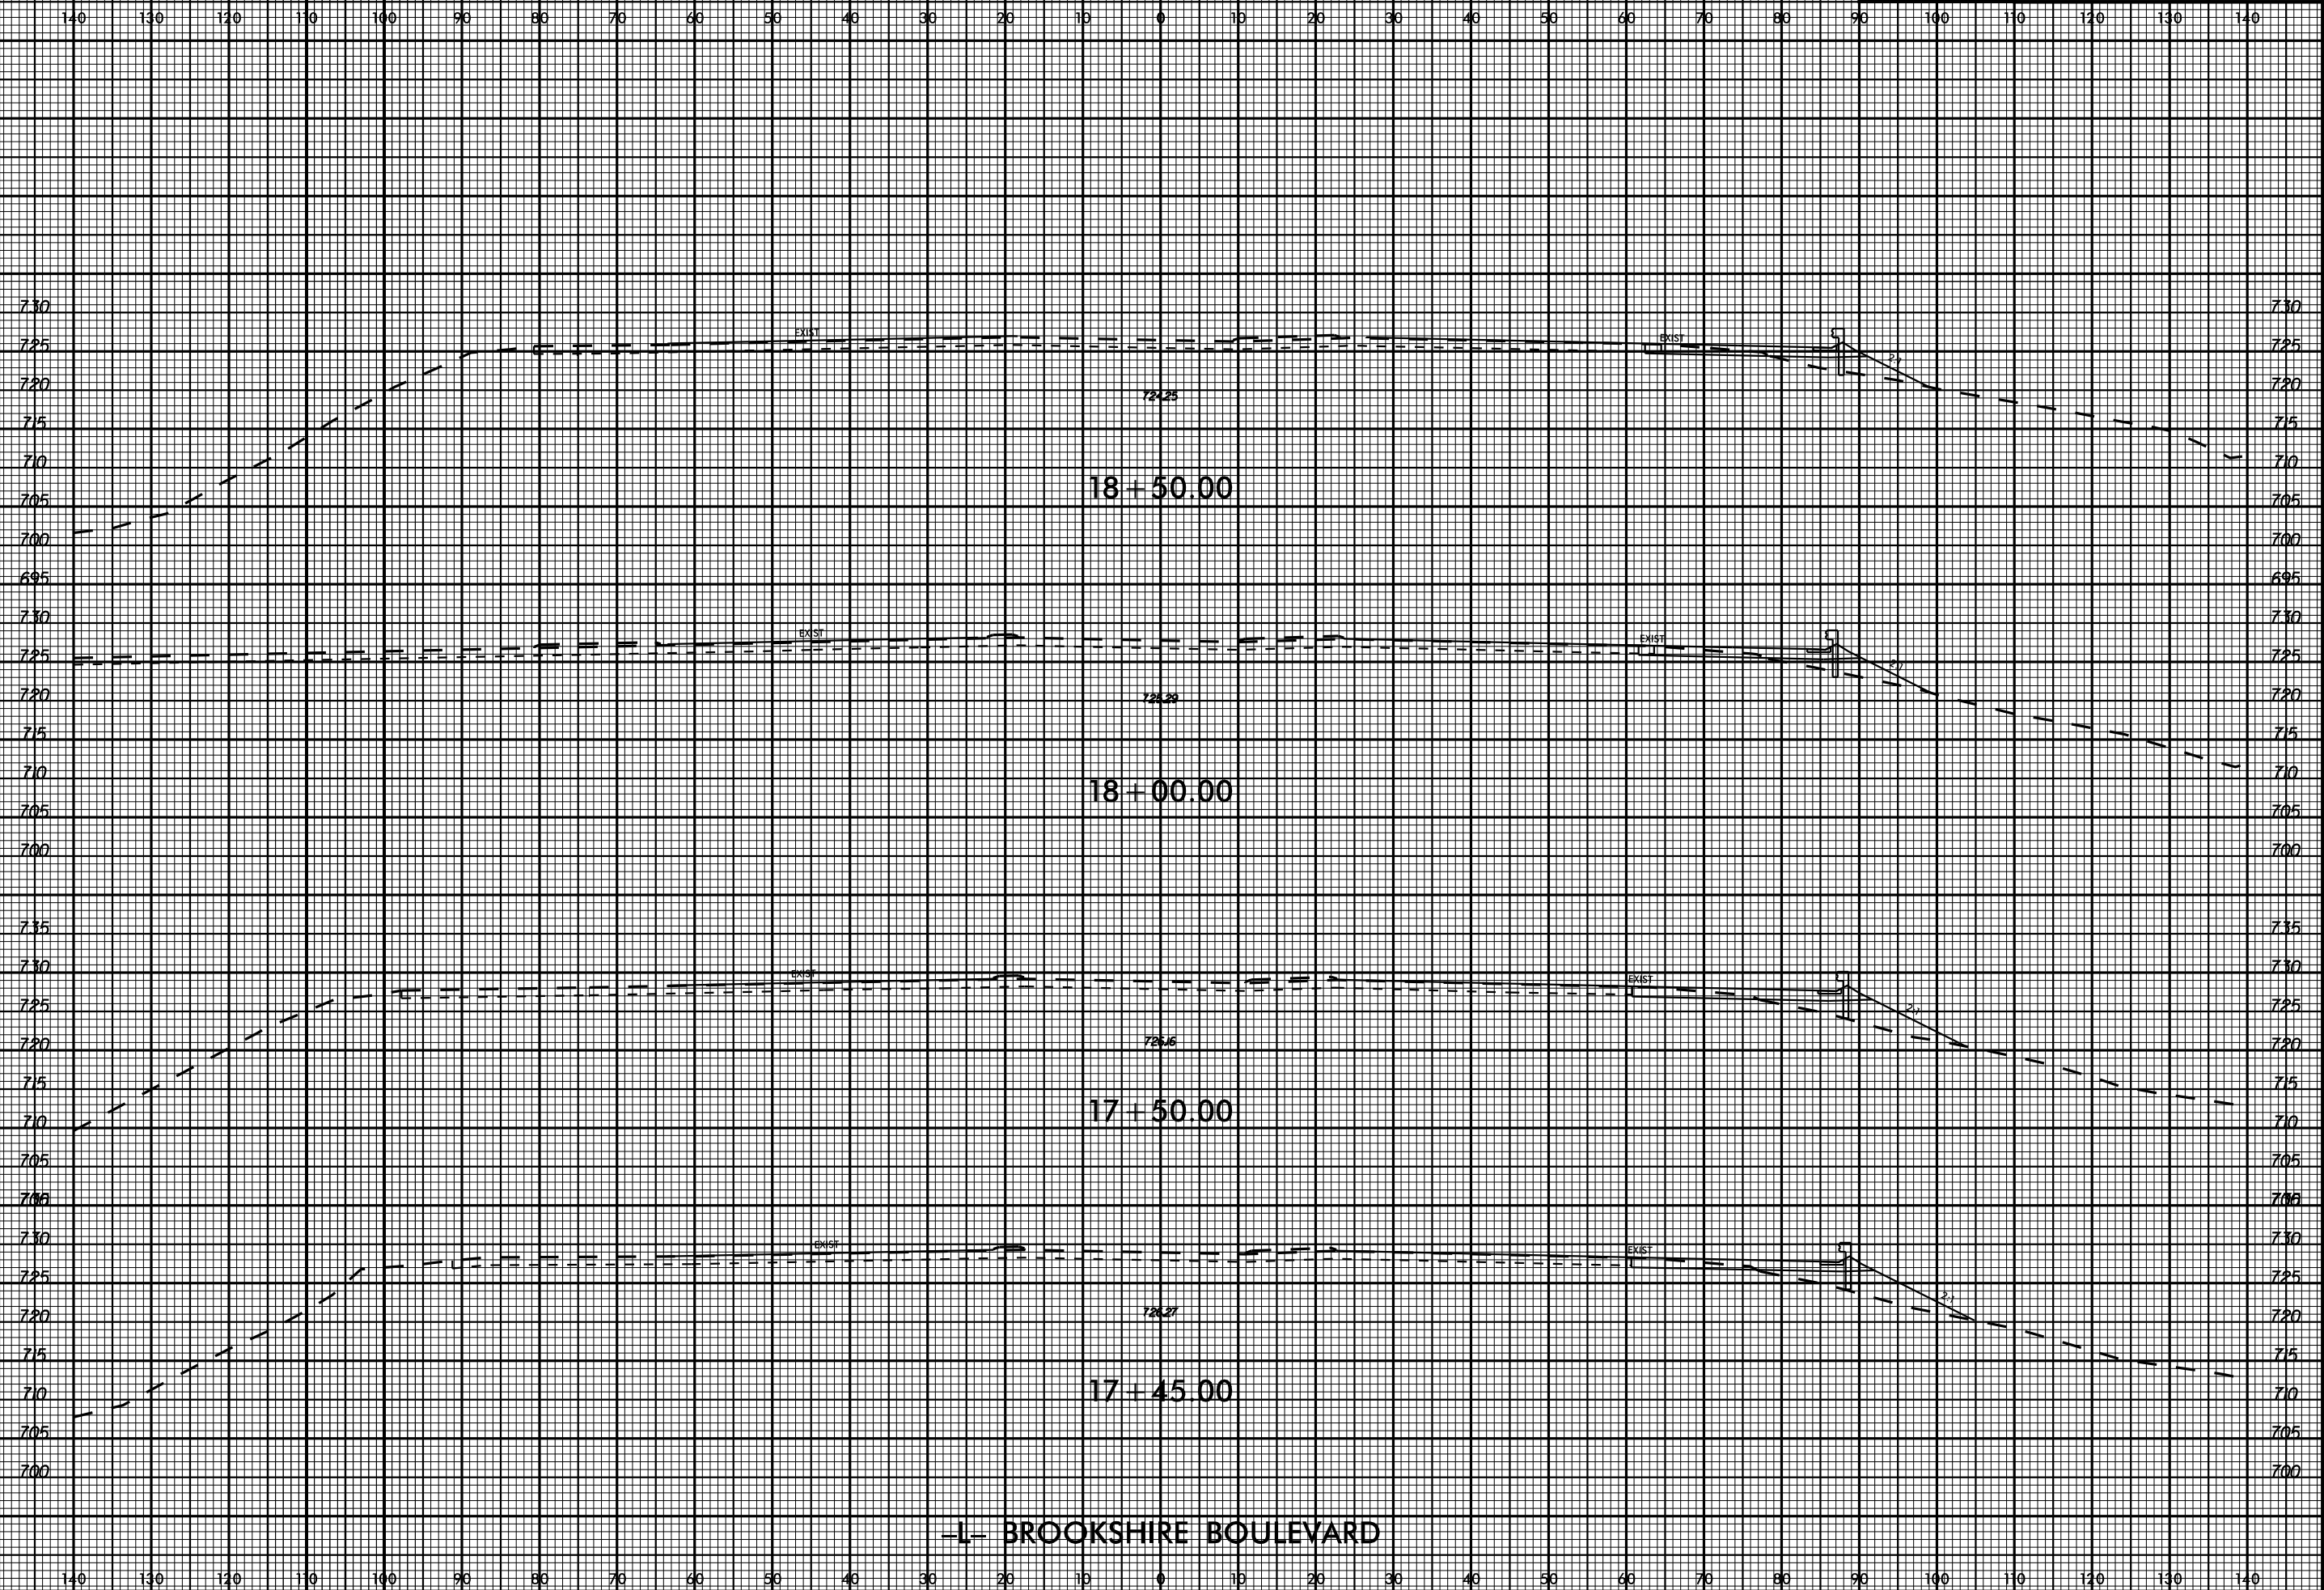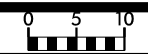


-1- BROOKSHIRE BOULEVARD

11/13/2017

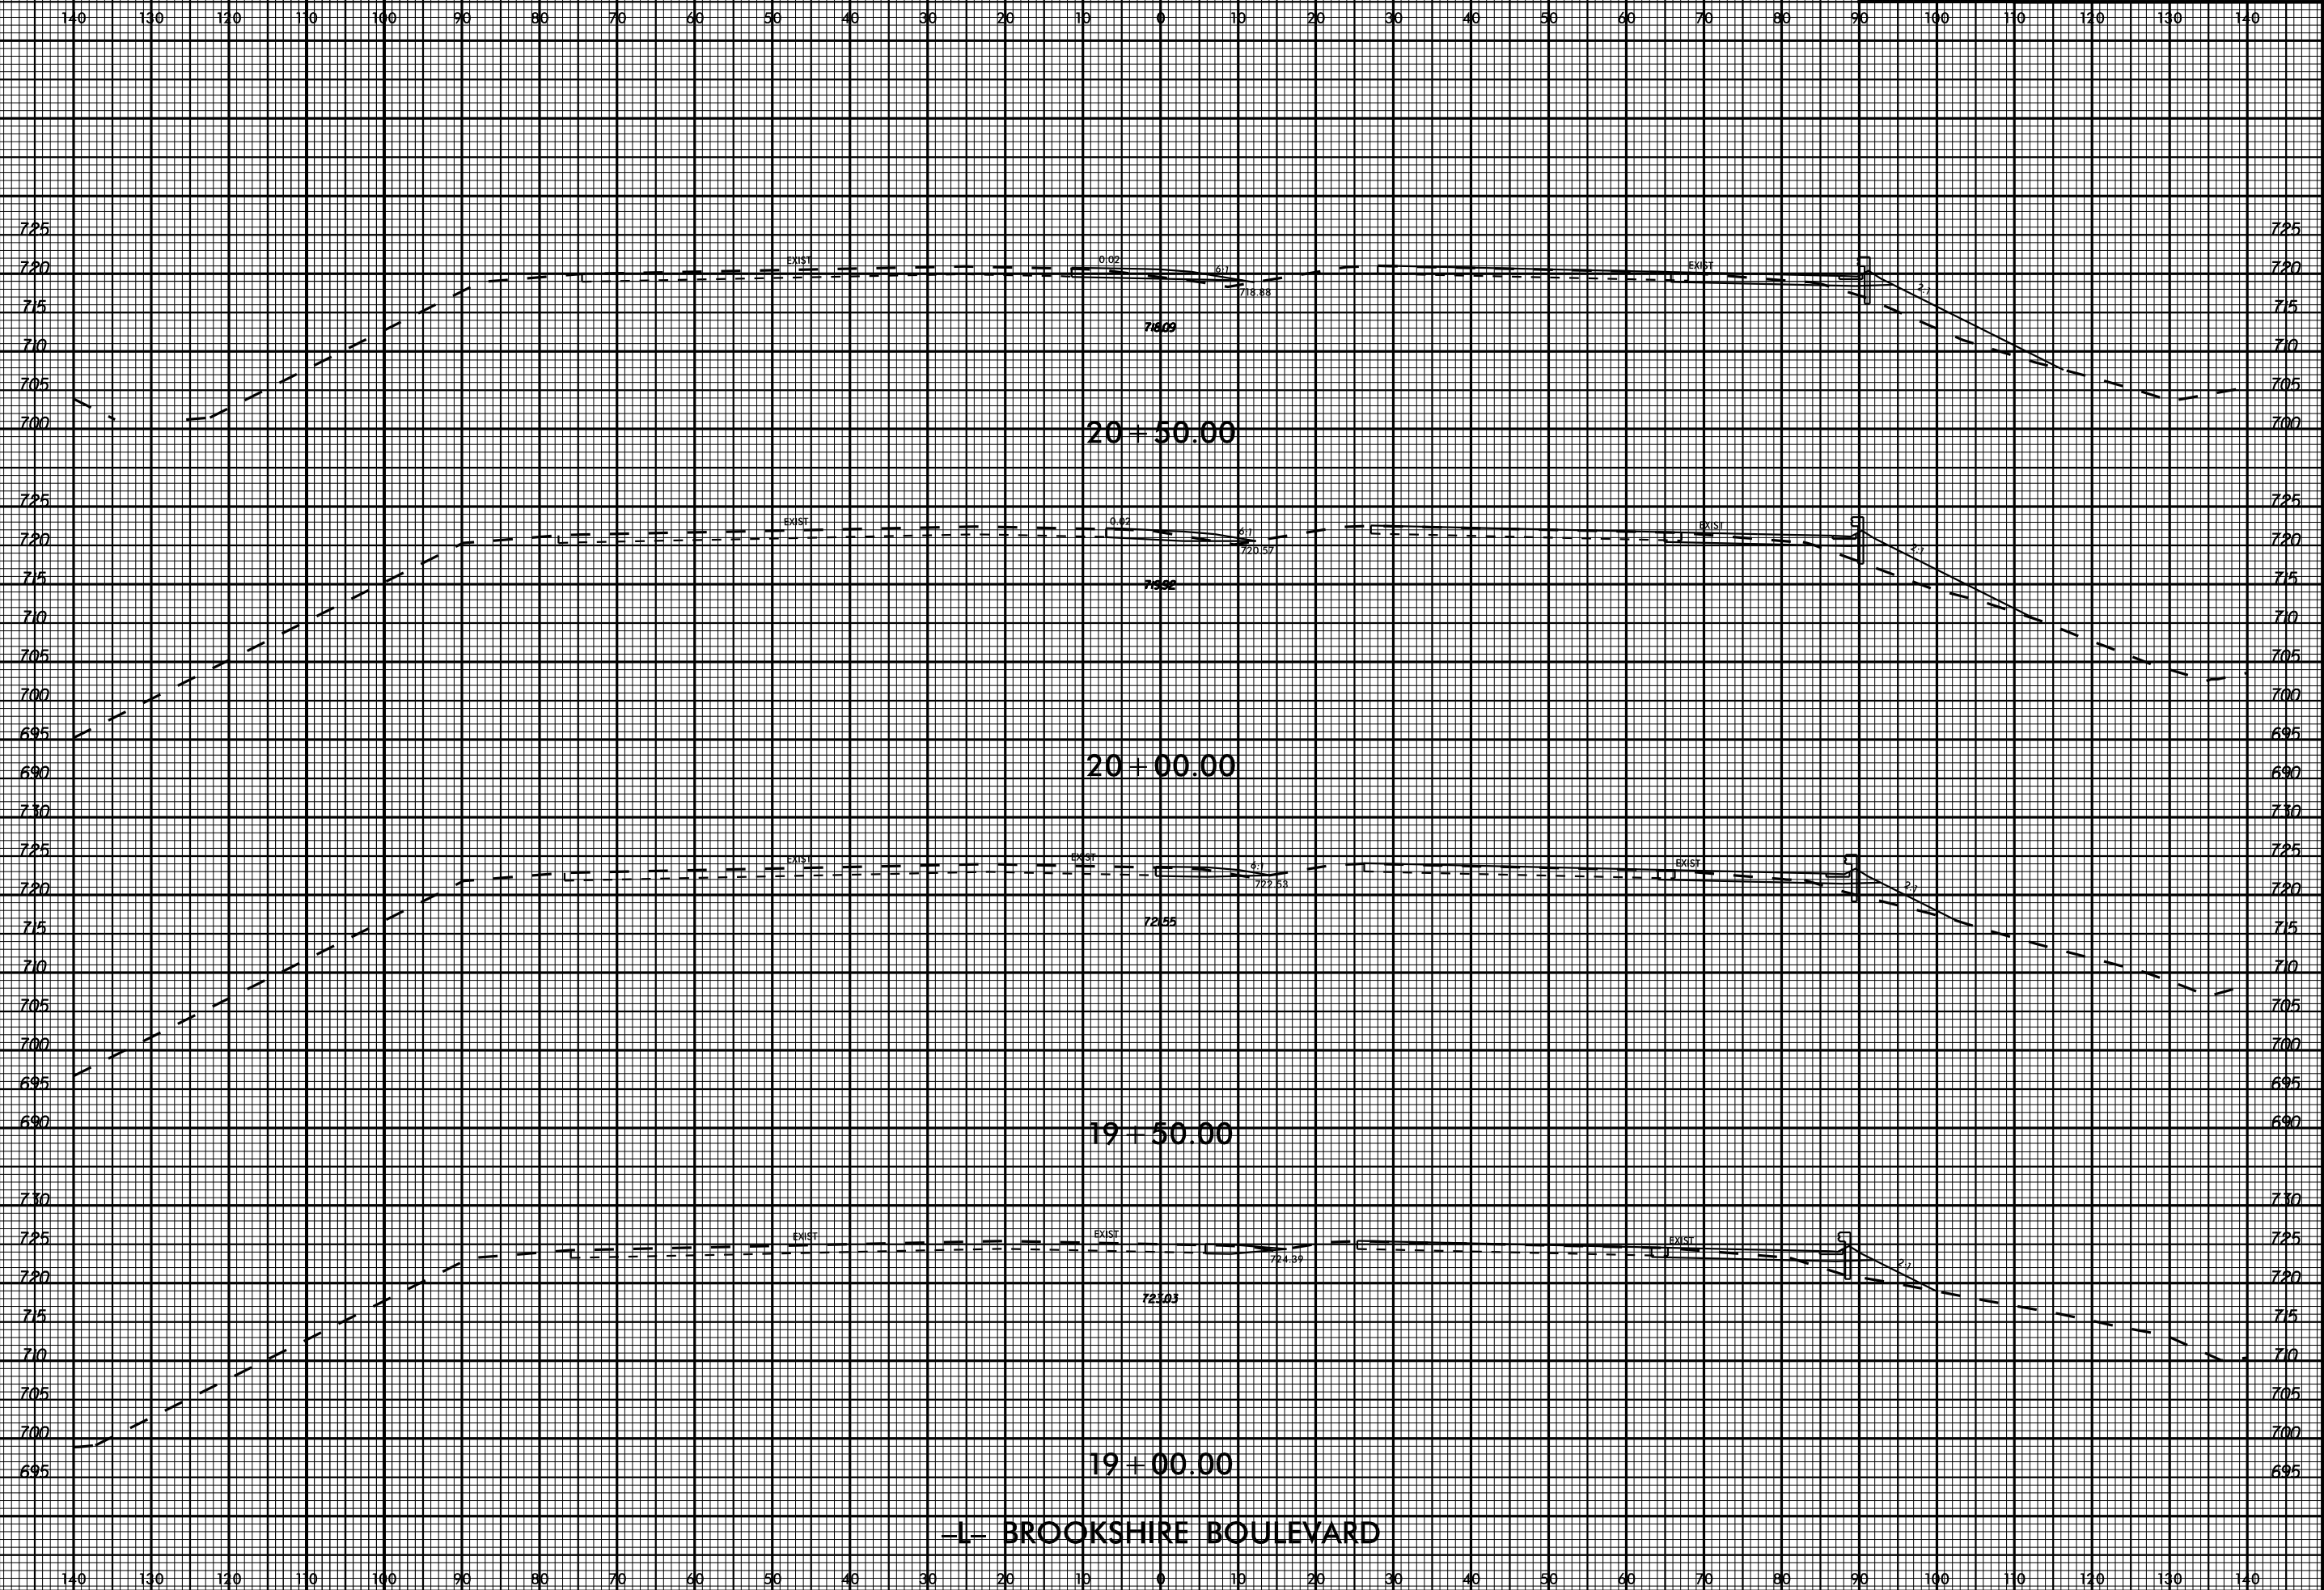

-L- BROOKSHIRE BOULEVARD


11/13/2017

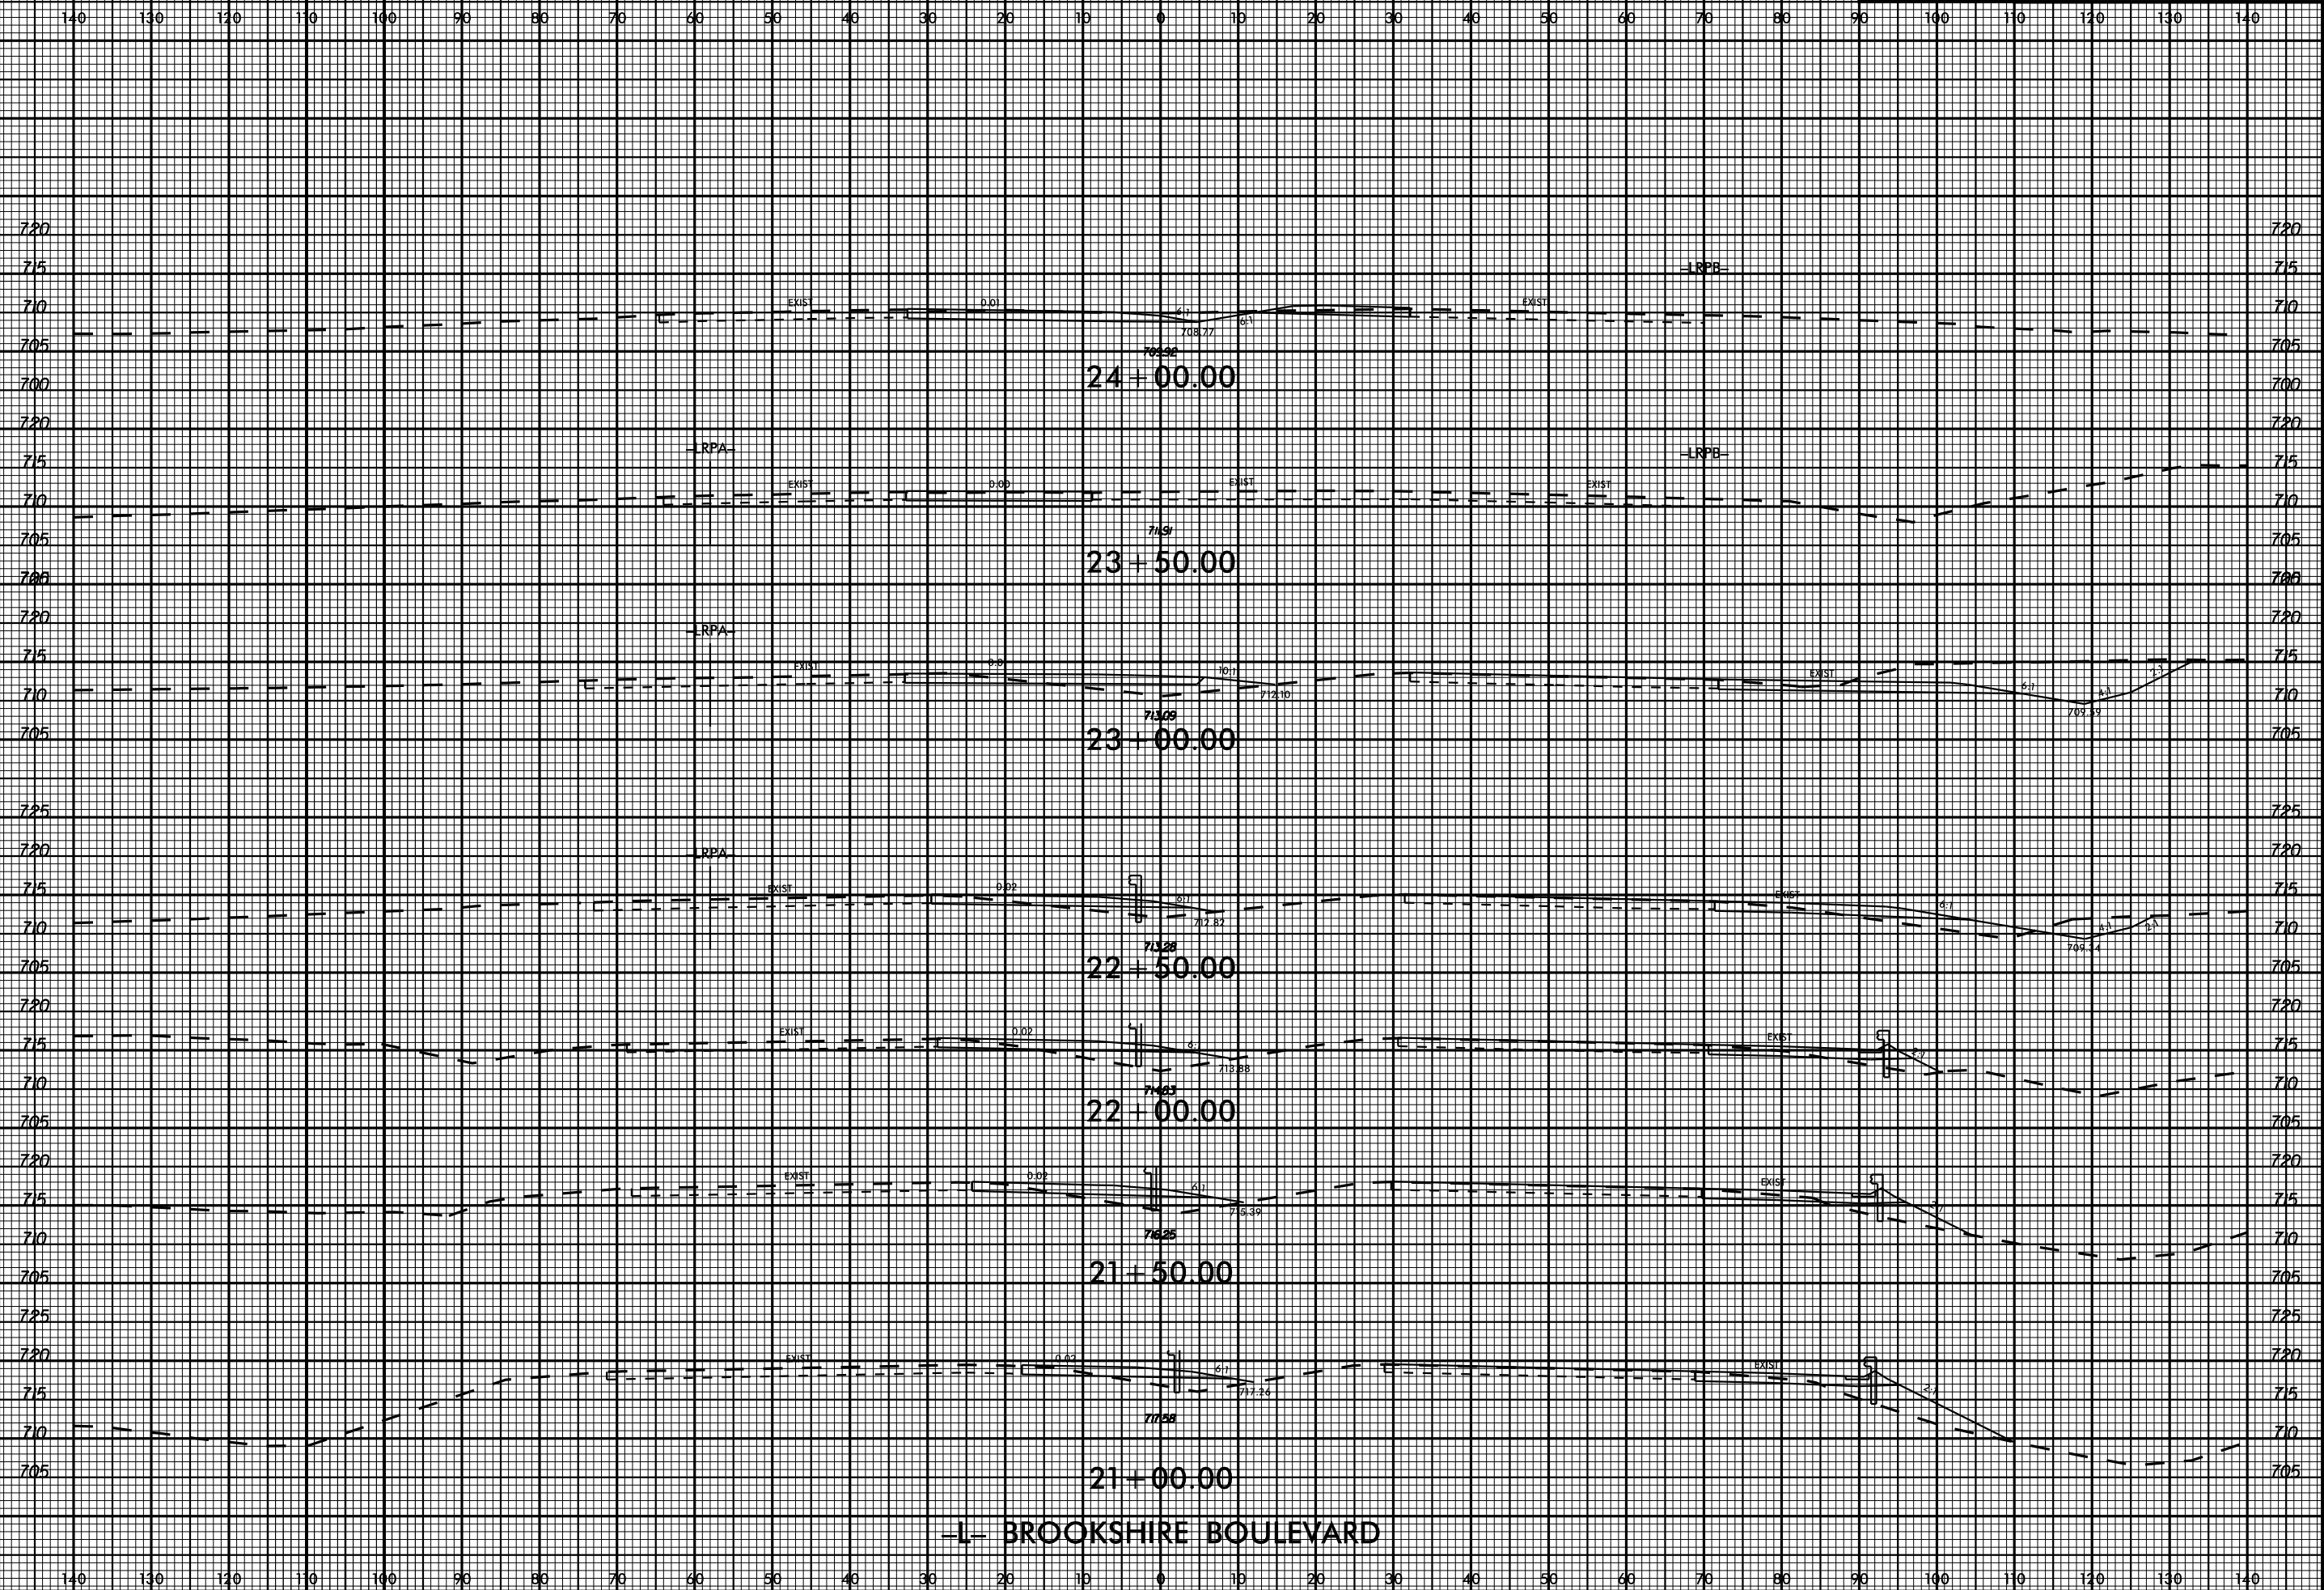


-L- BROOKSHIRE BOULEVARD

11/13/2017



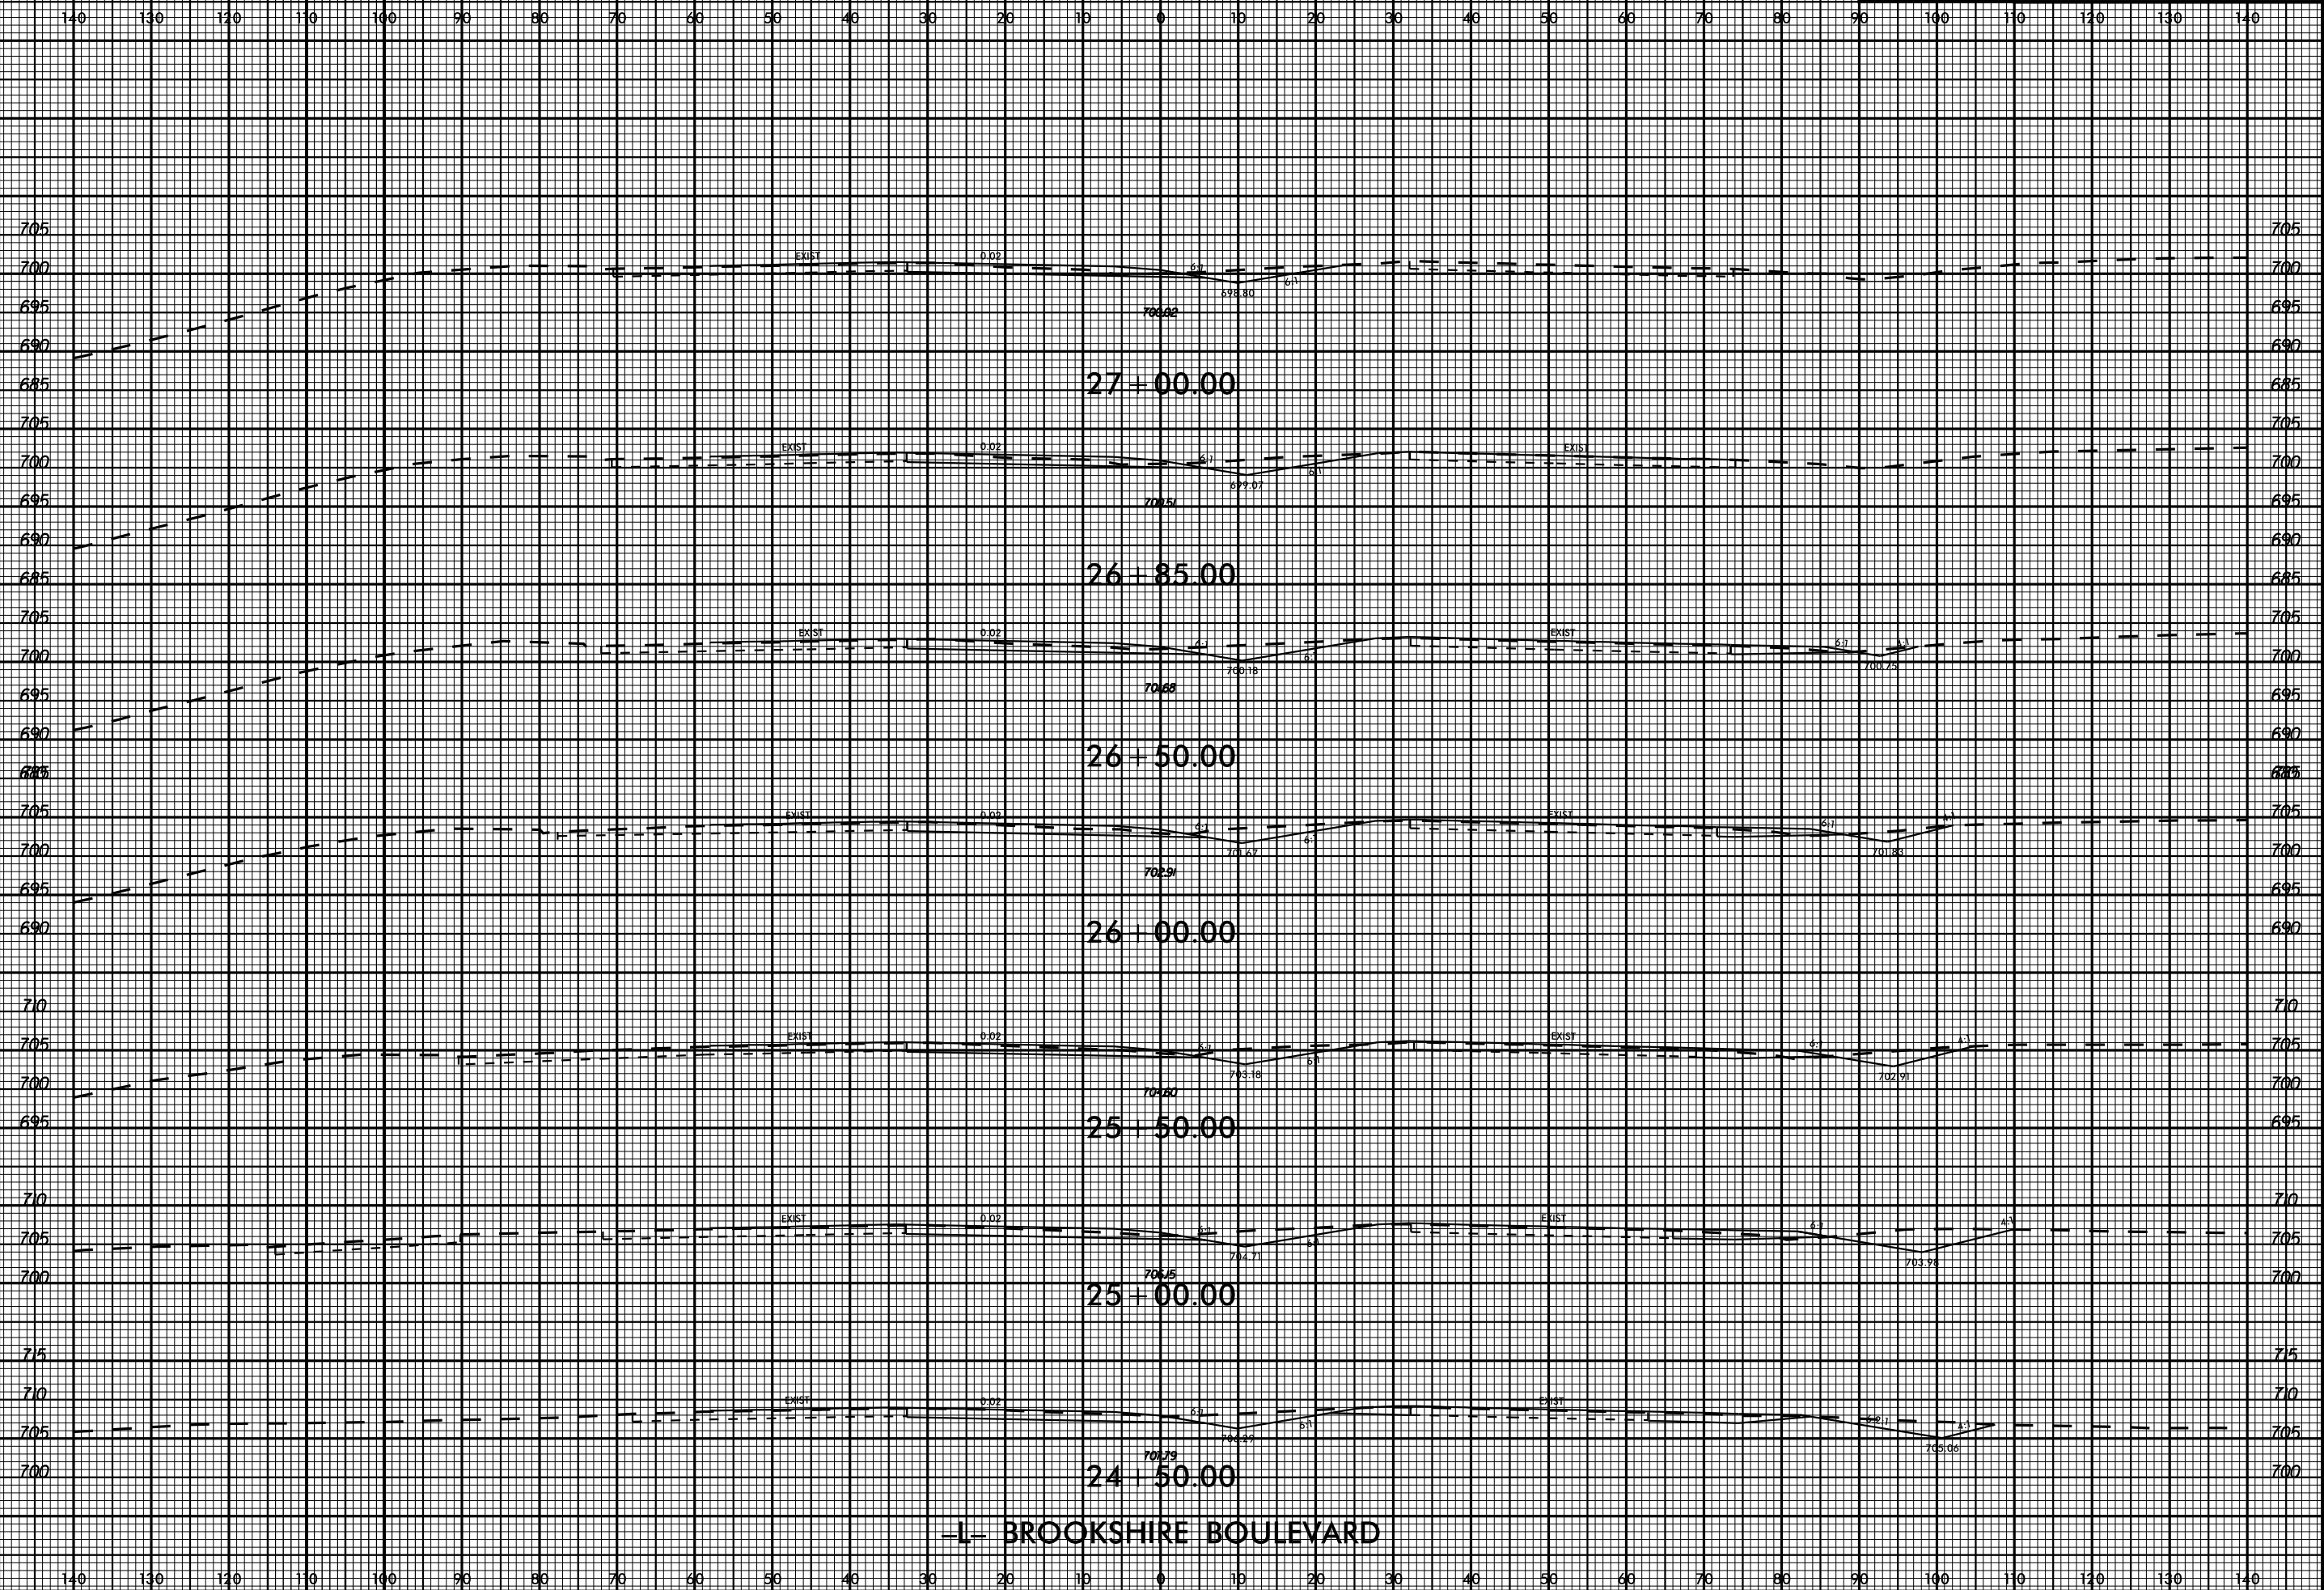


11/13/2017

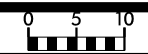



PROJ. REFERENCE NO.  
I-5715

SHEET NO.  
X-7

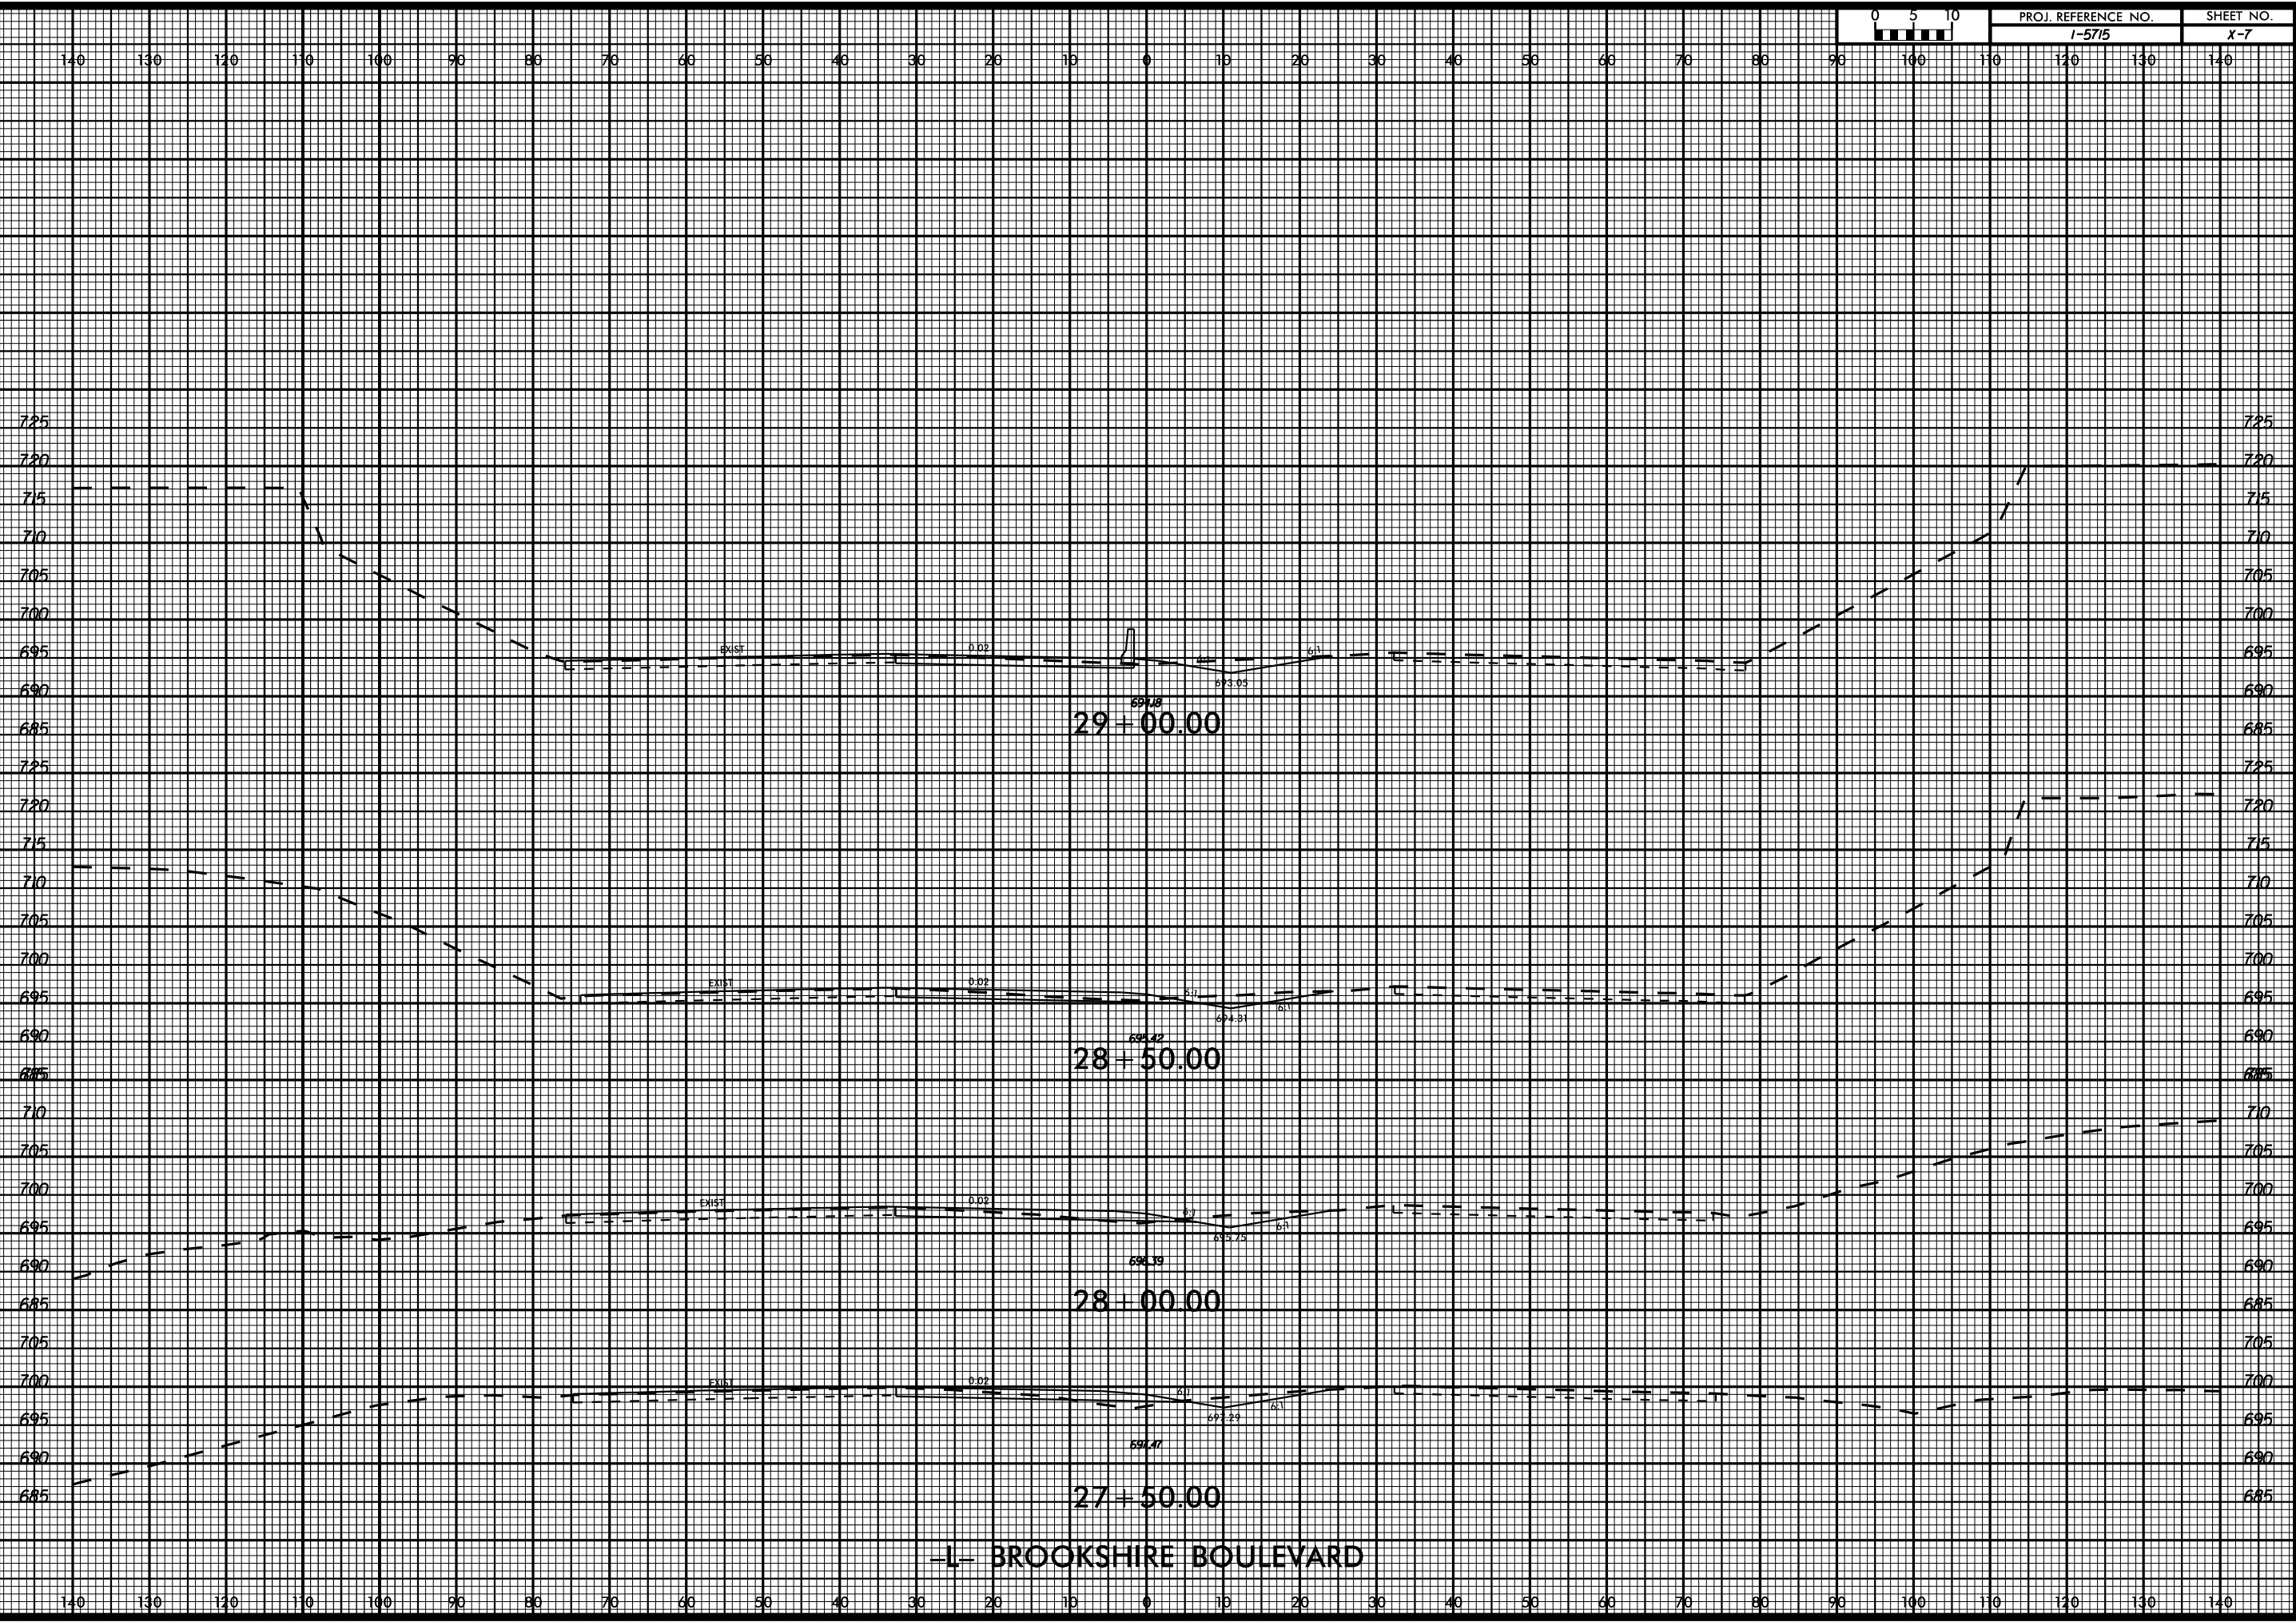


-L- BROOKSHIRE BOULEVARD

11/13/2017

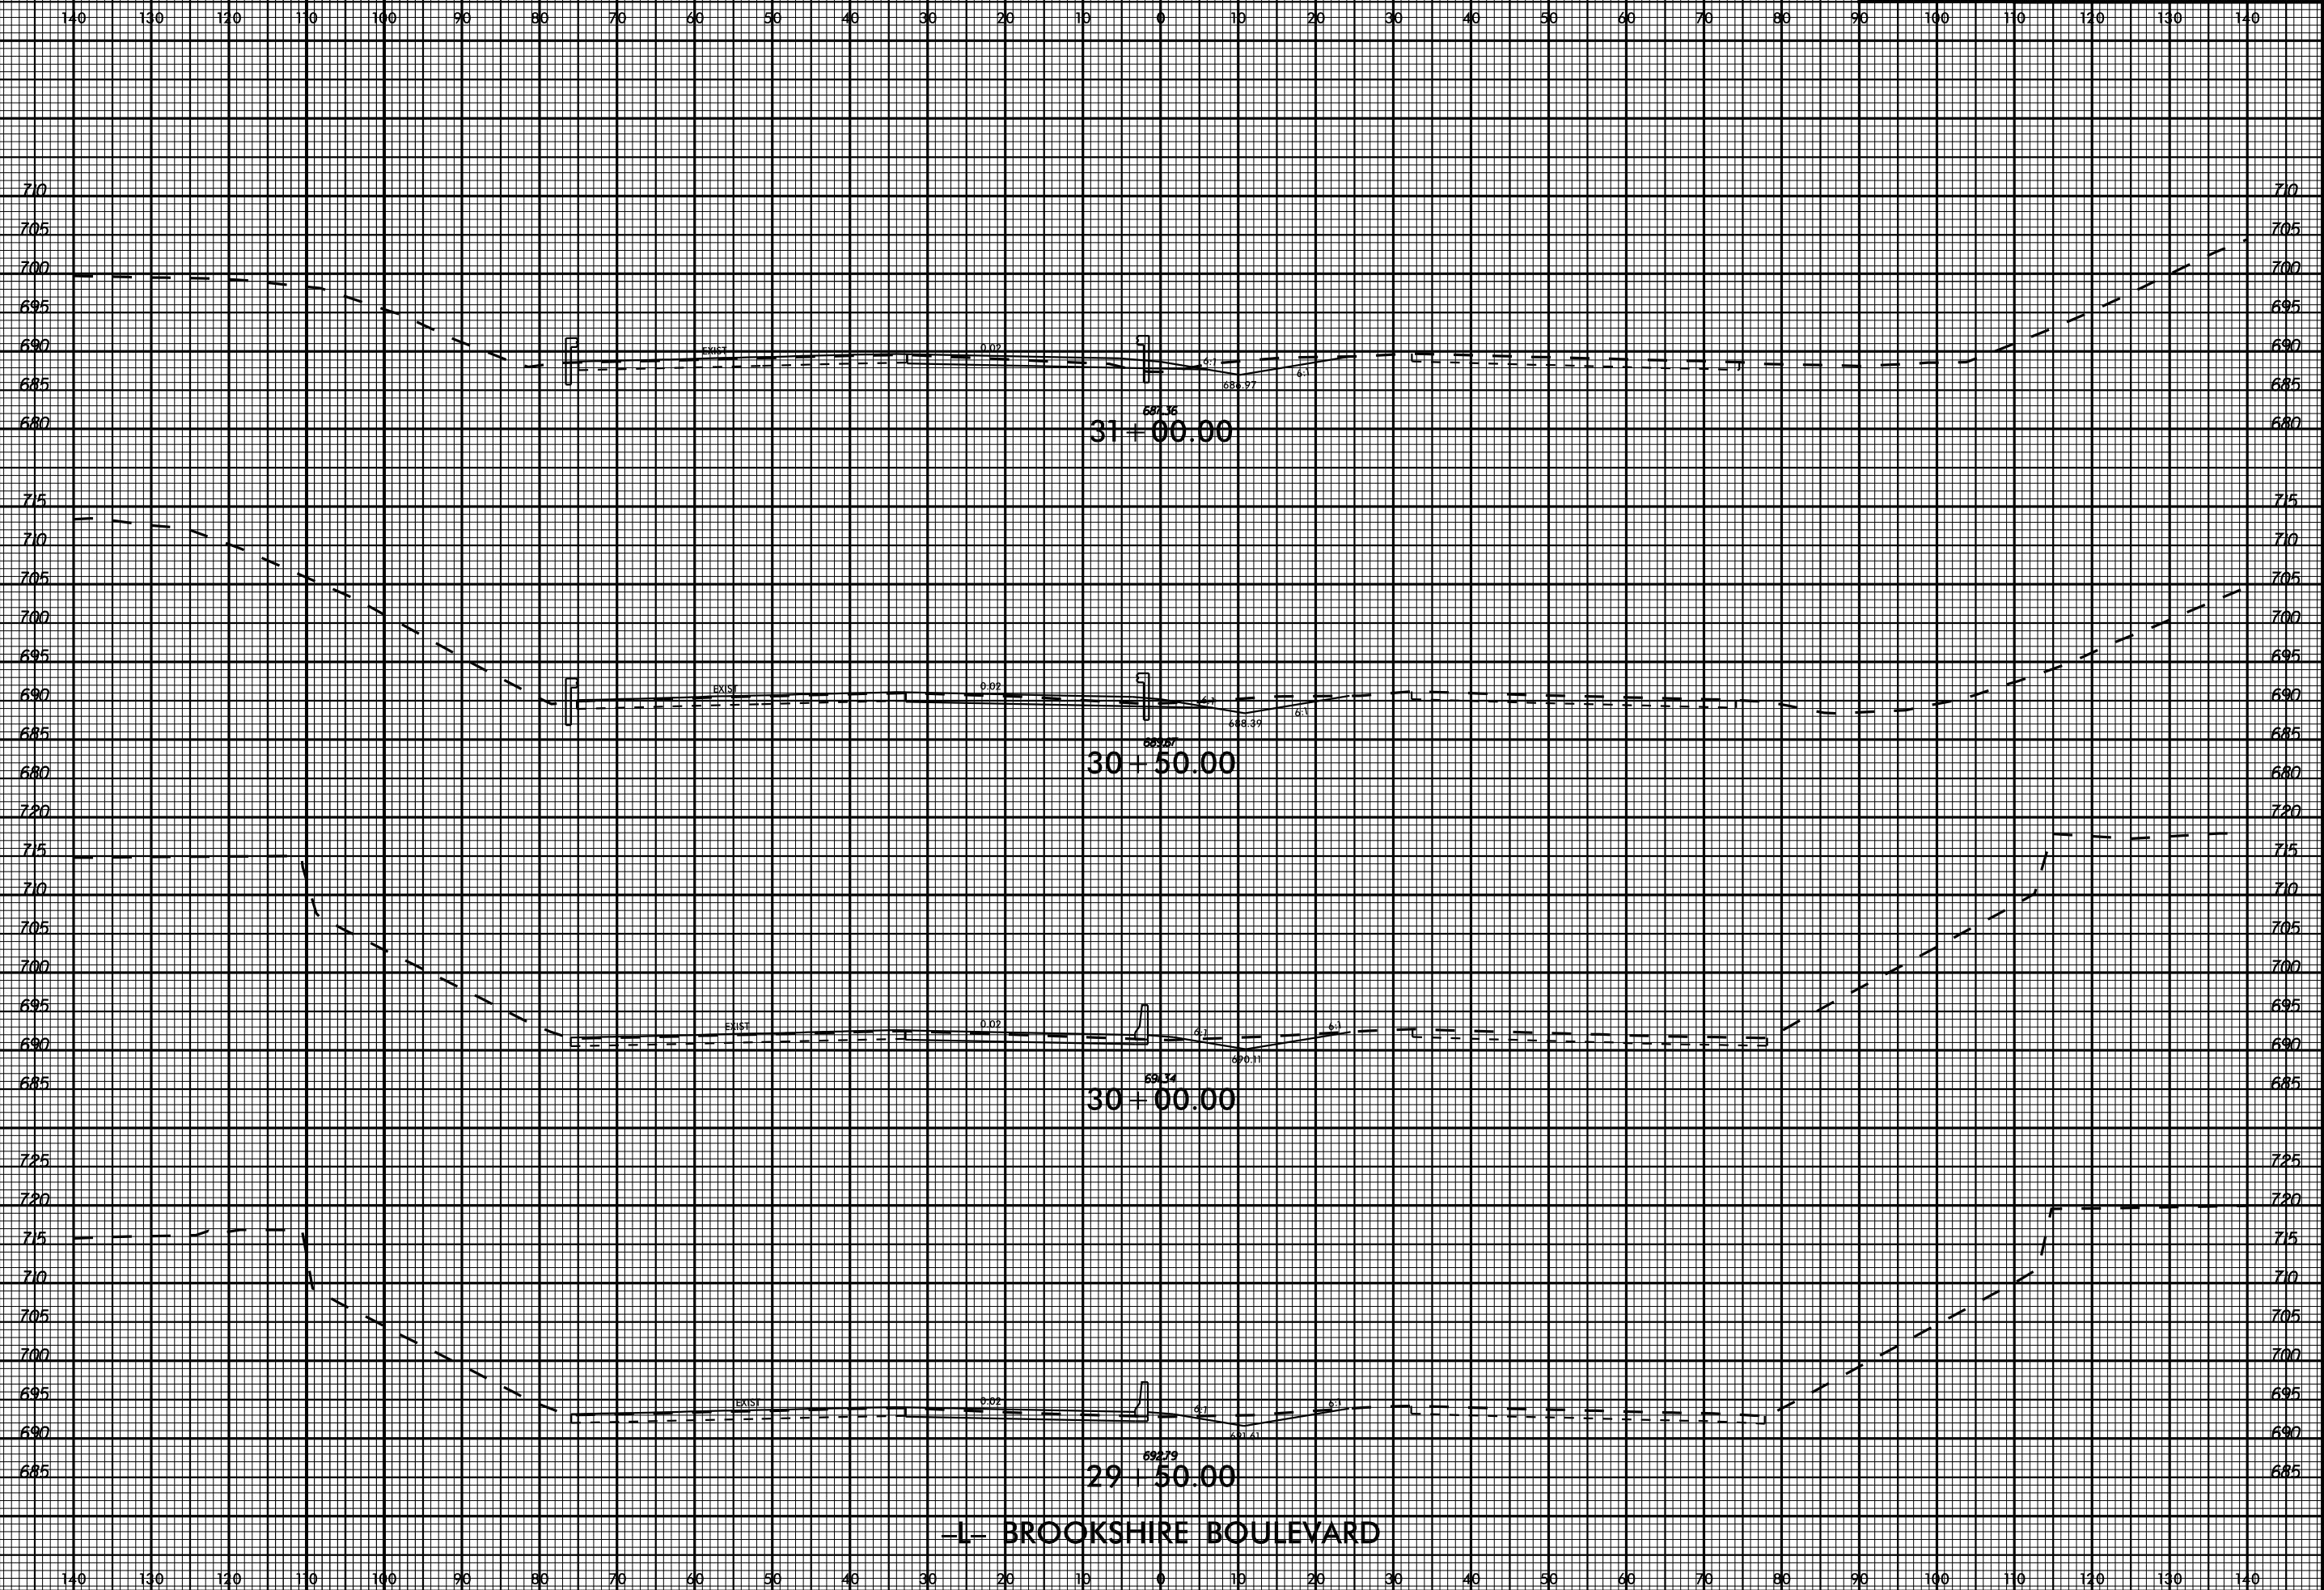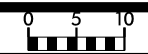


-1- BROOKSHIRE BOULEVARD

11/13/2017

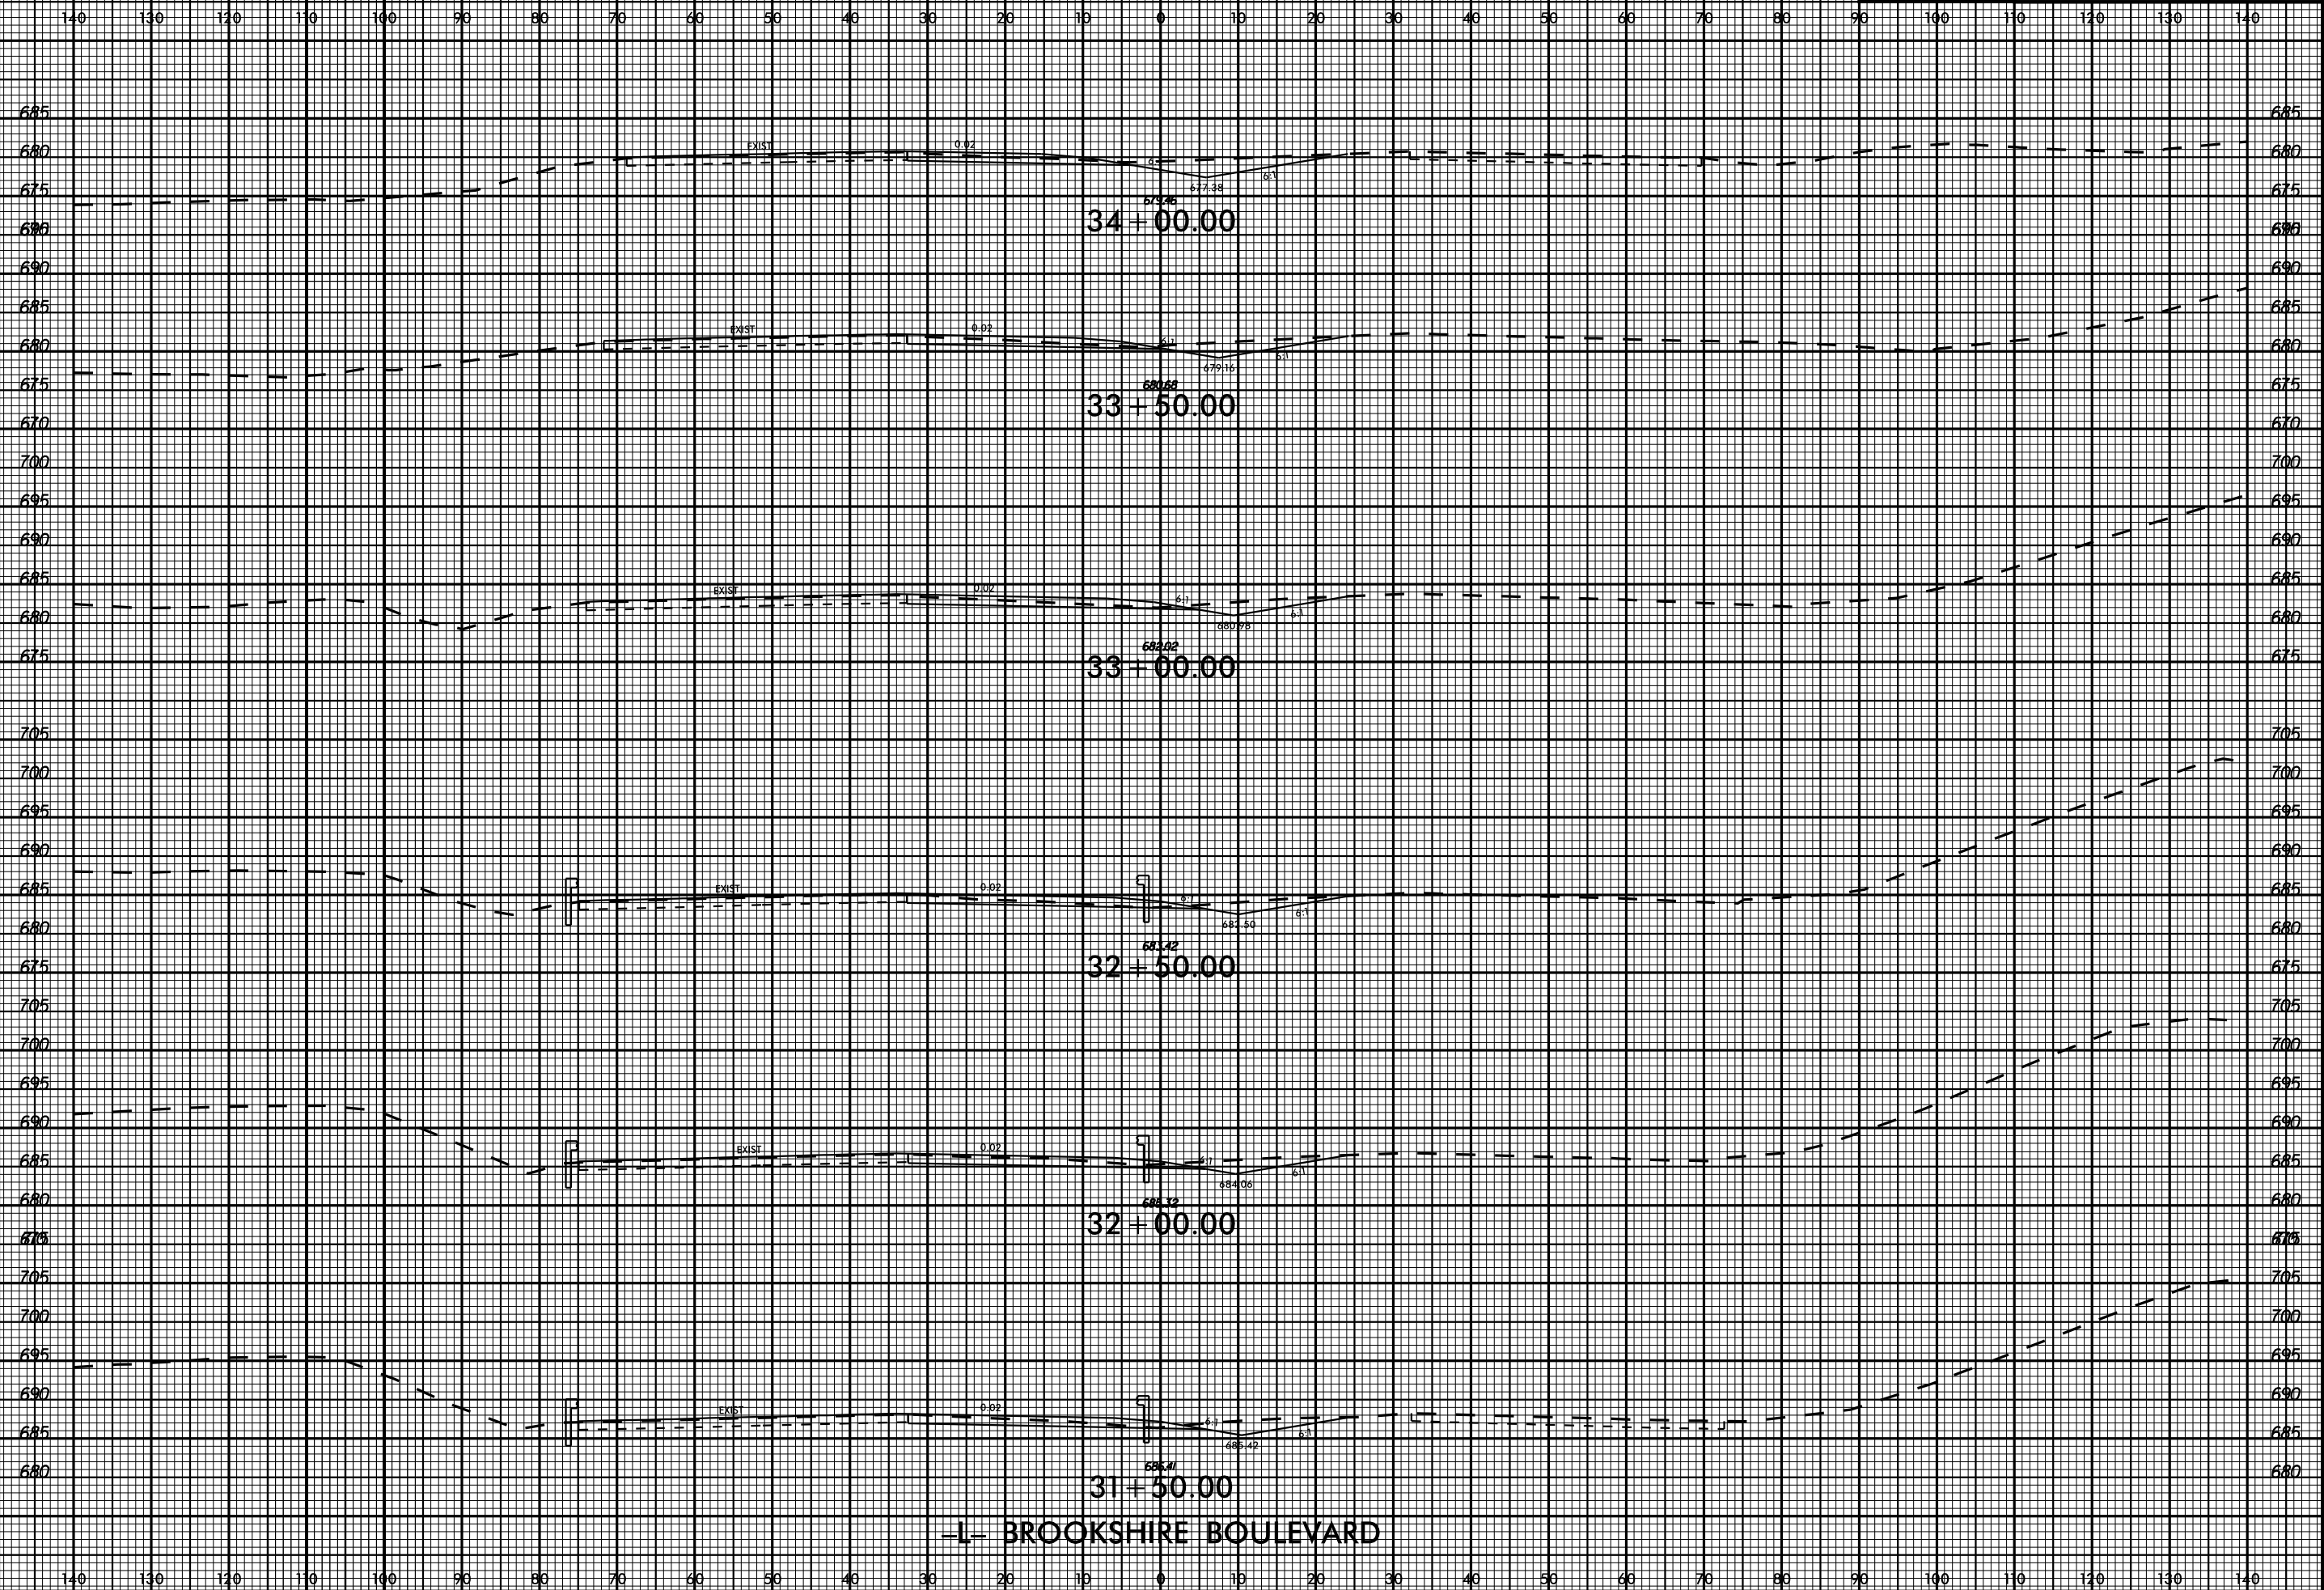



-L- BROOKSHIRE BOULEVARD

11/13/2017

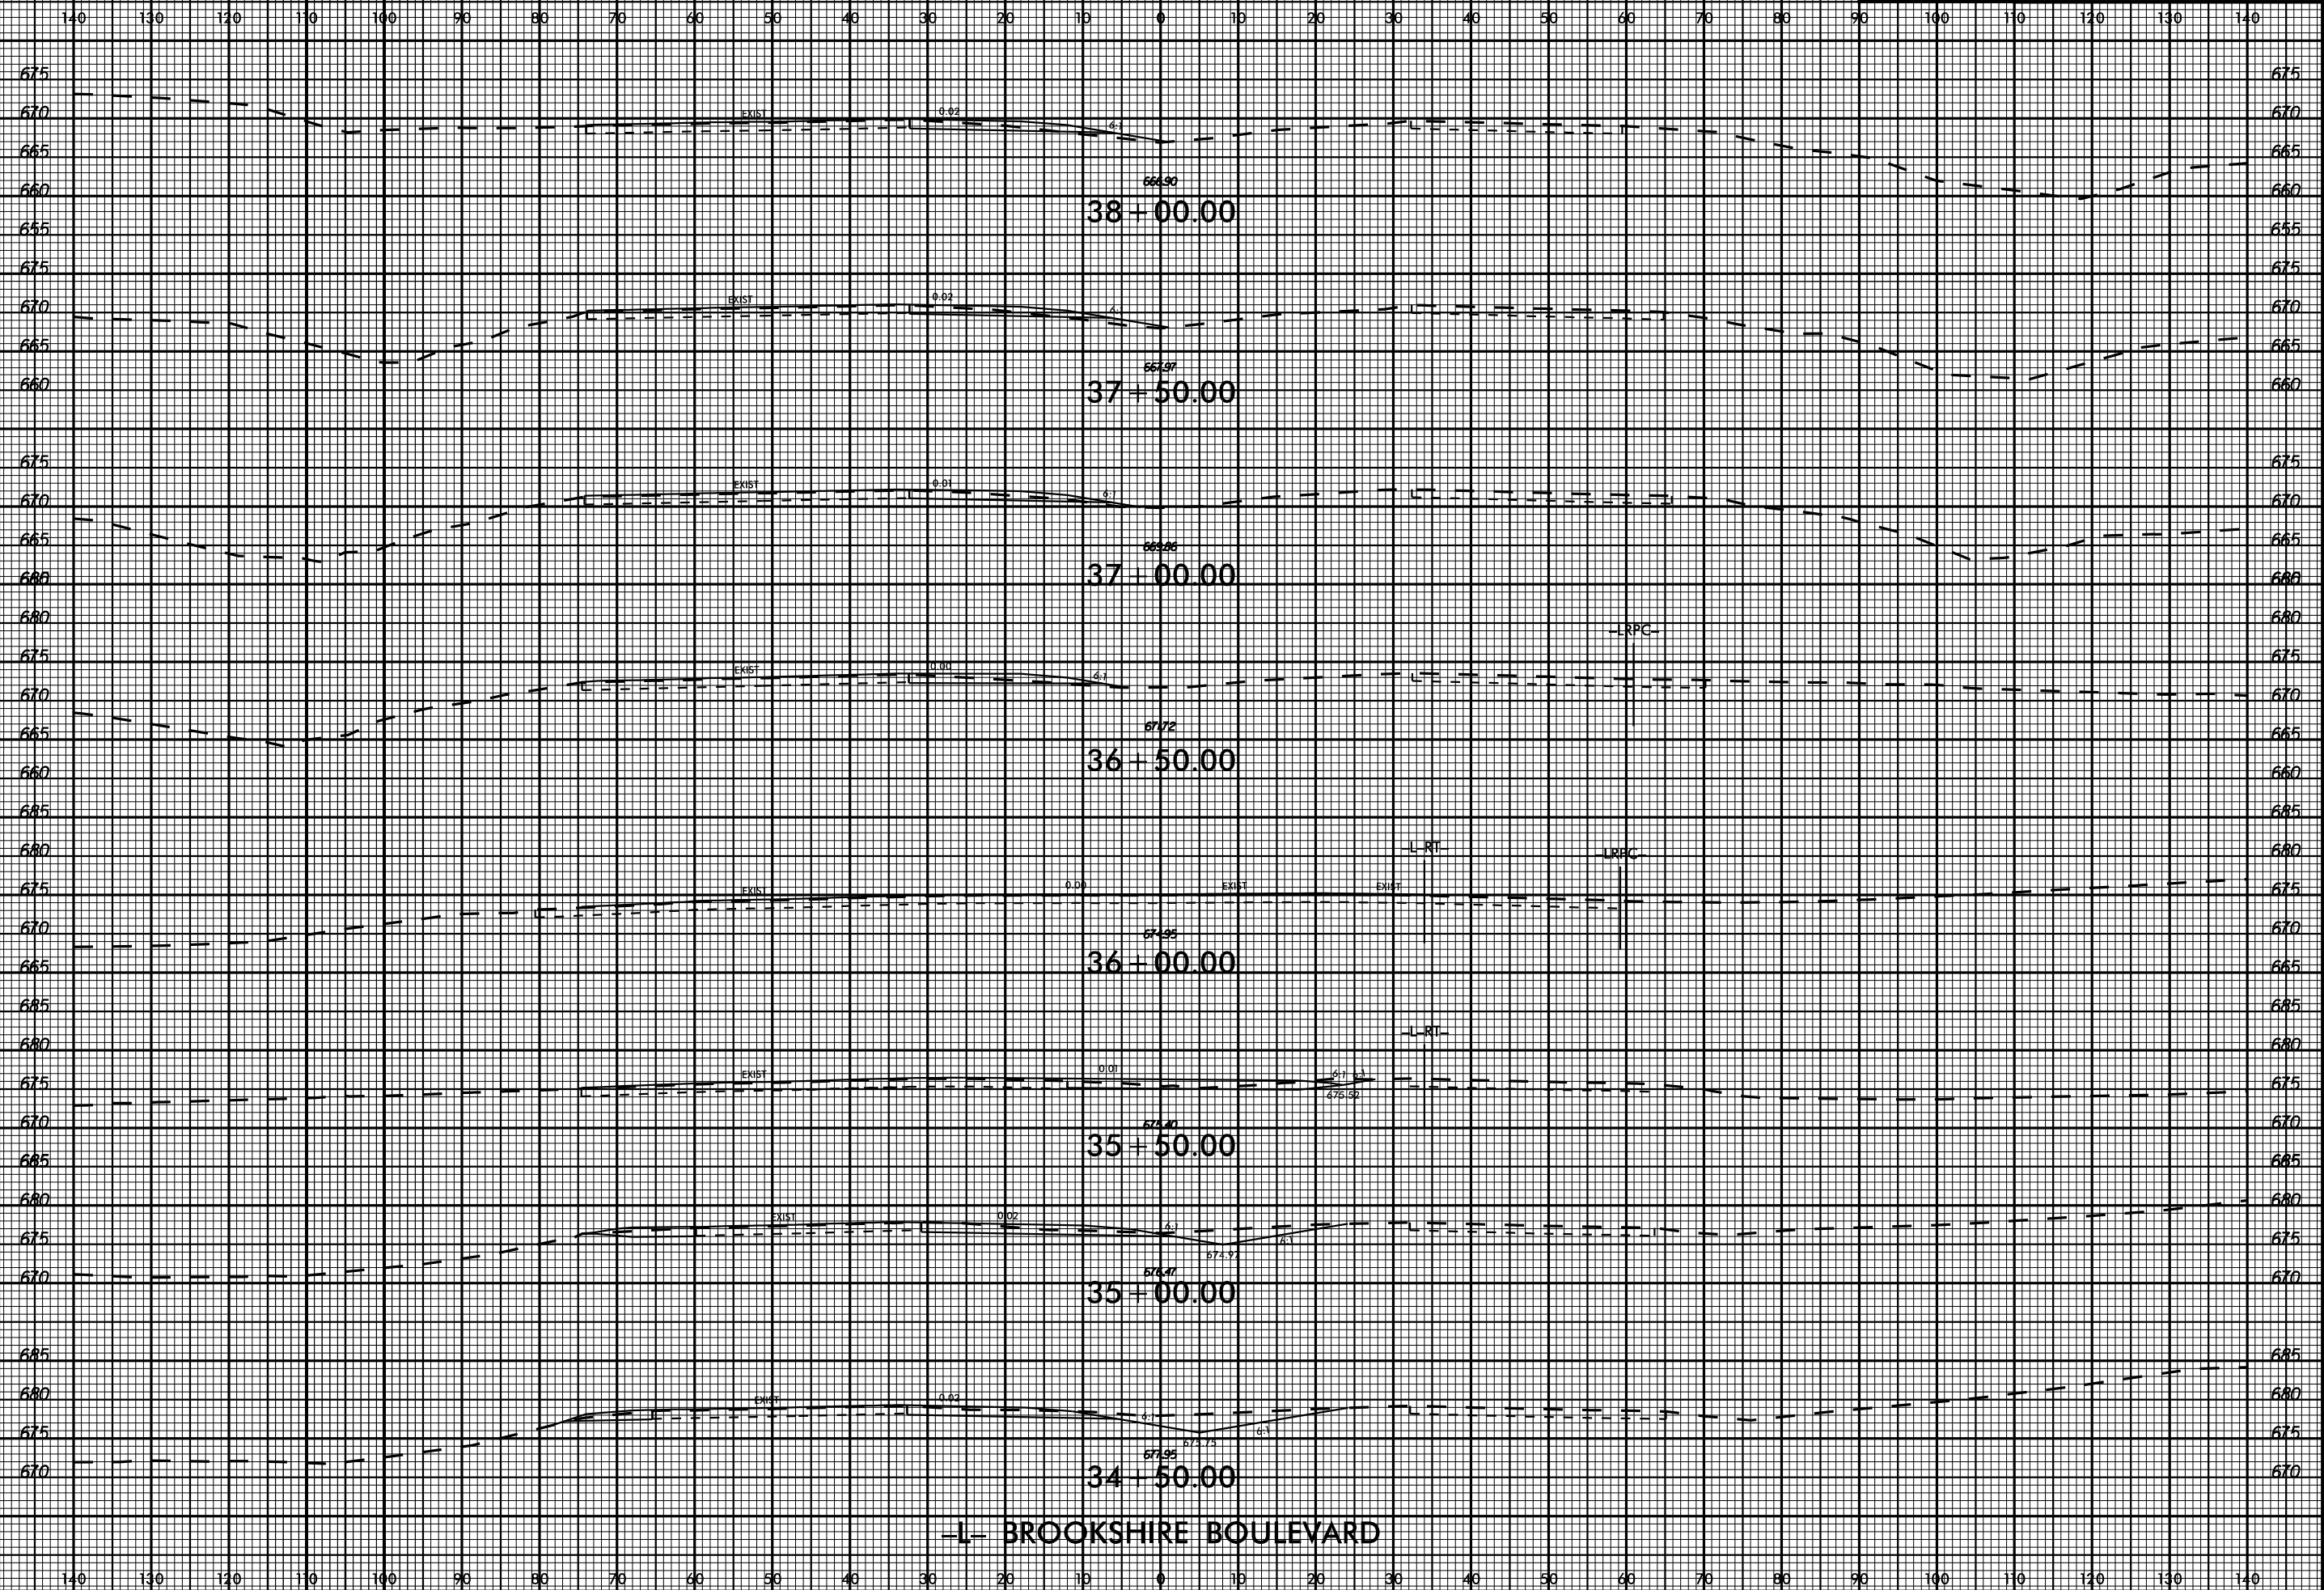


-L- BROOKSHIRE BOULEVARD

11/13/2017

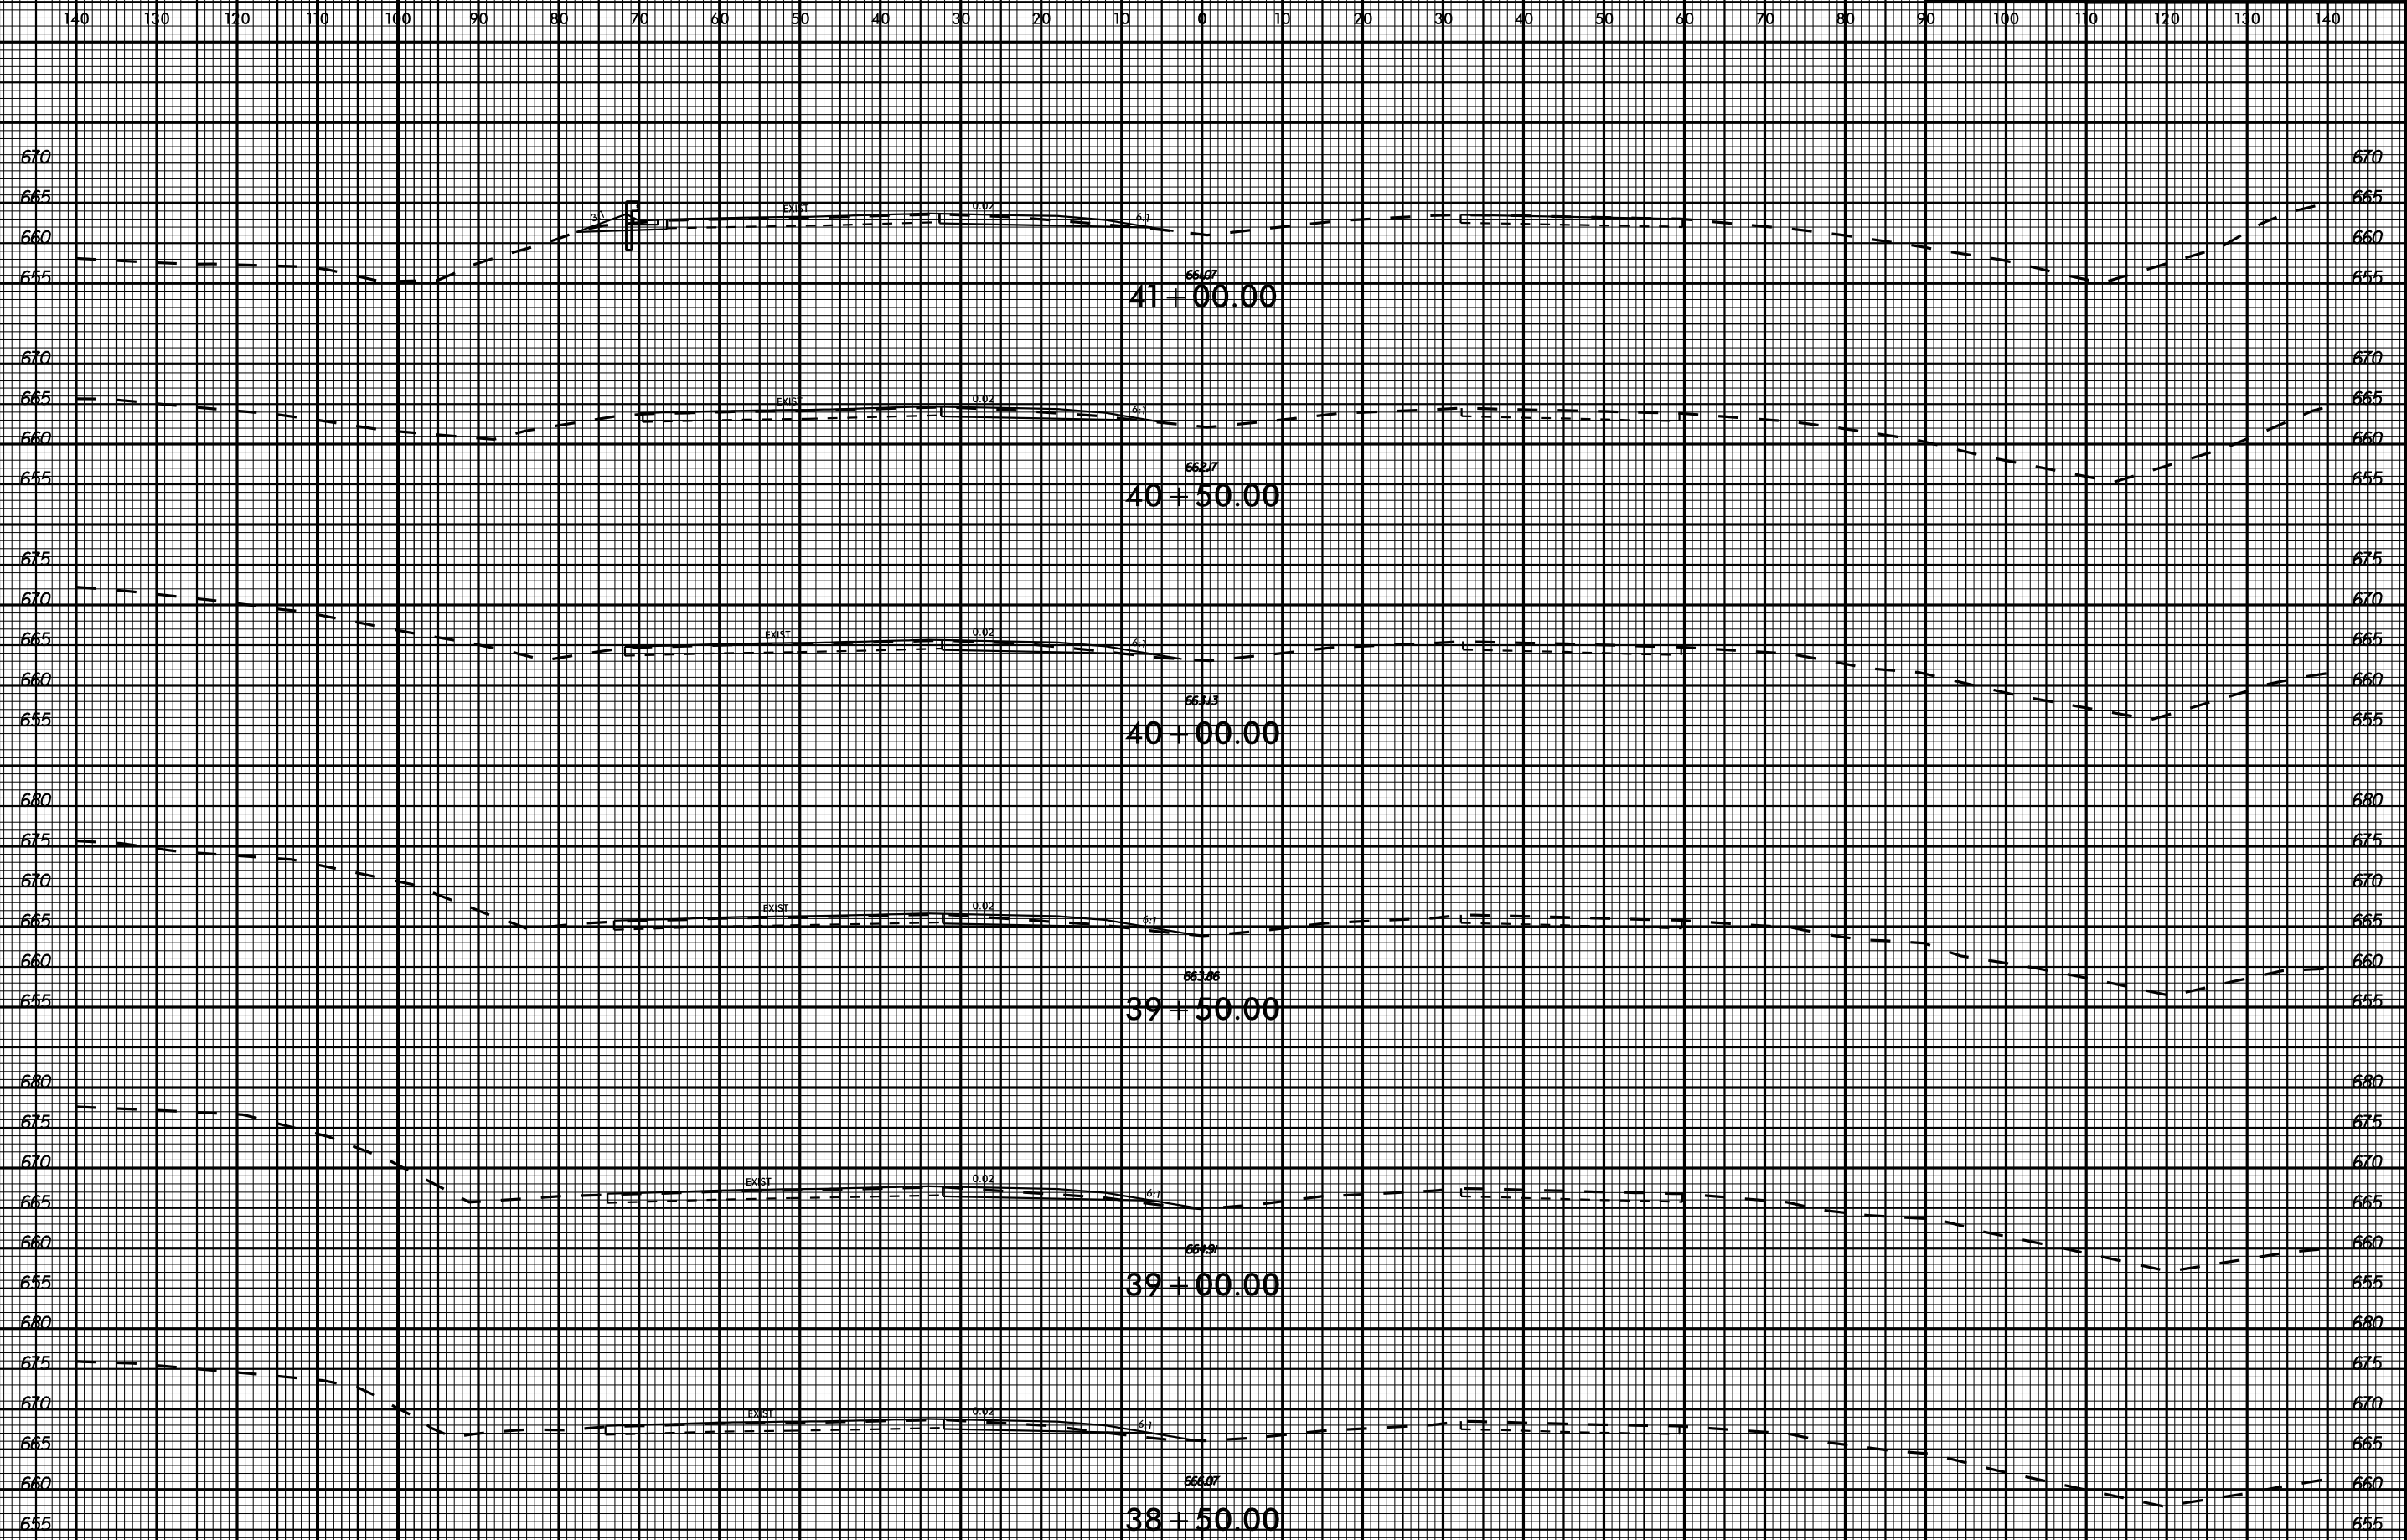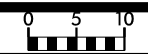


-1- BROOKSHIRE BOULEVARD

11/13/2017

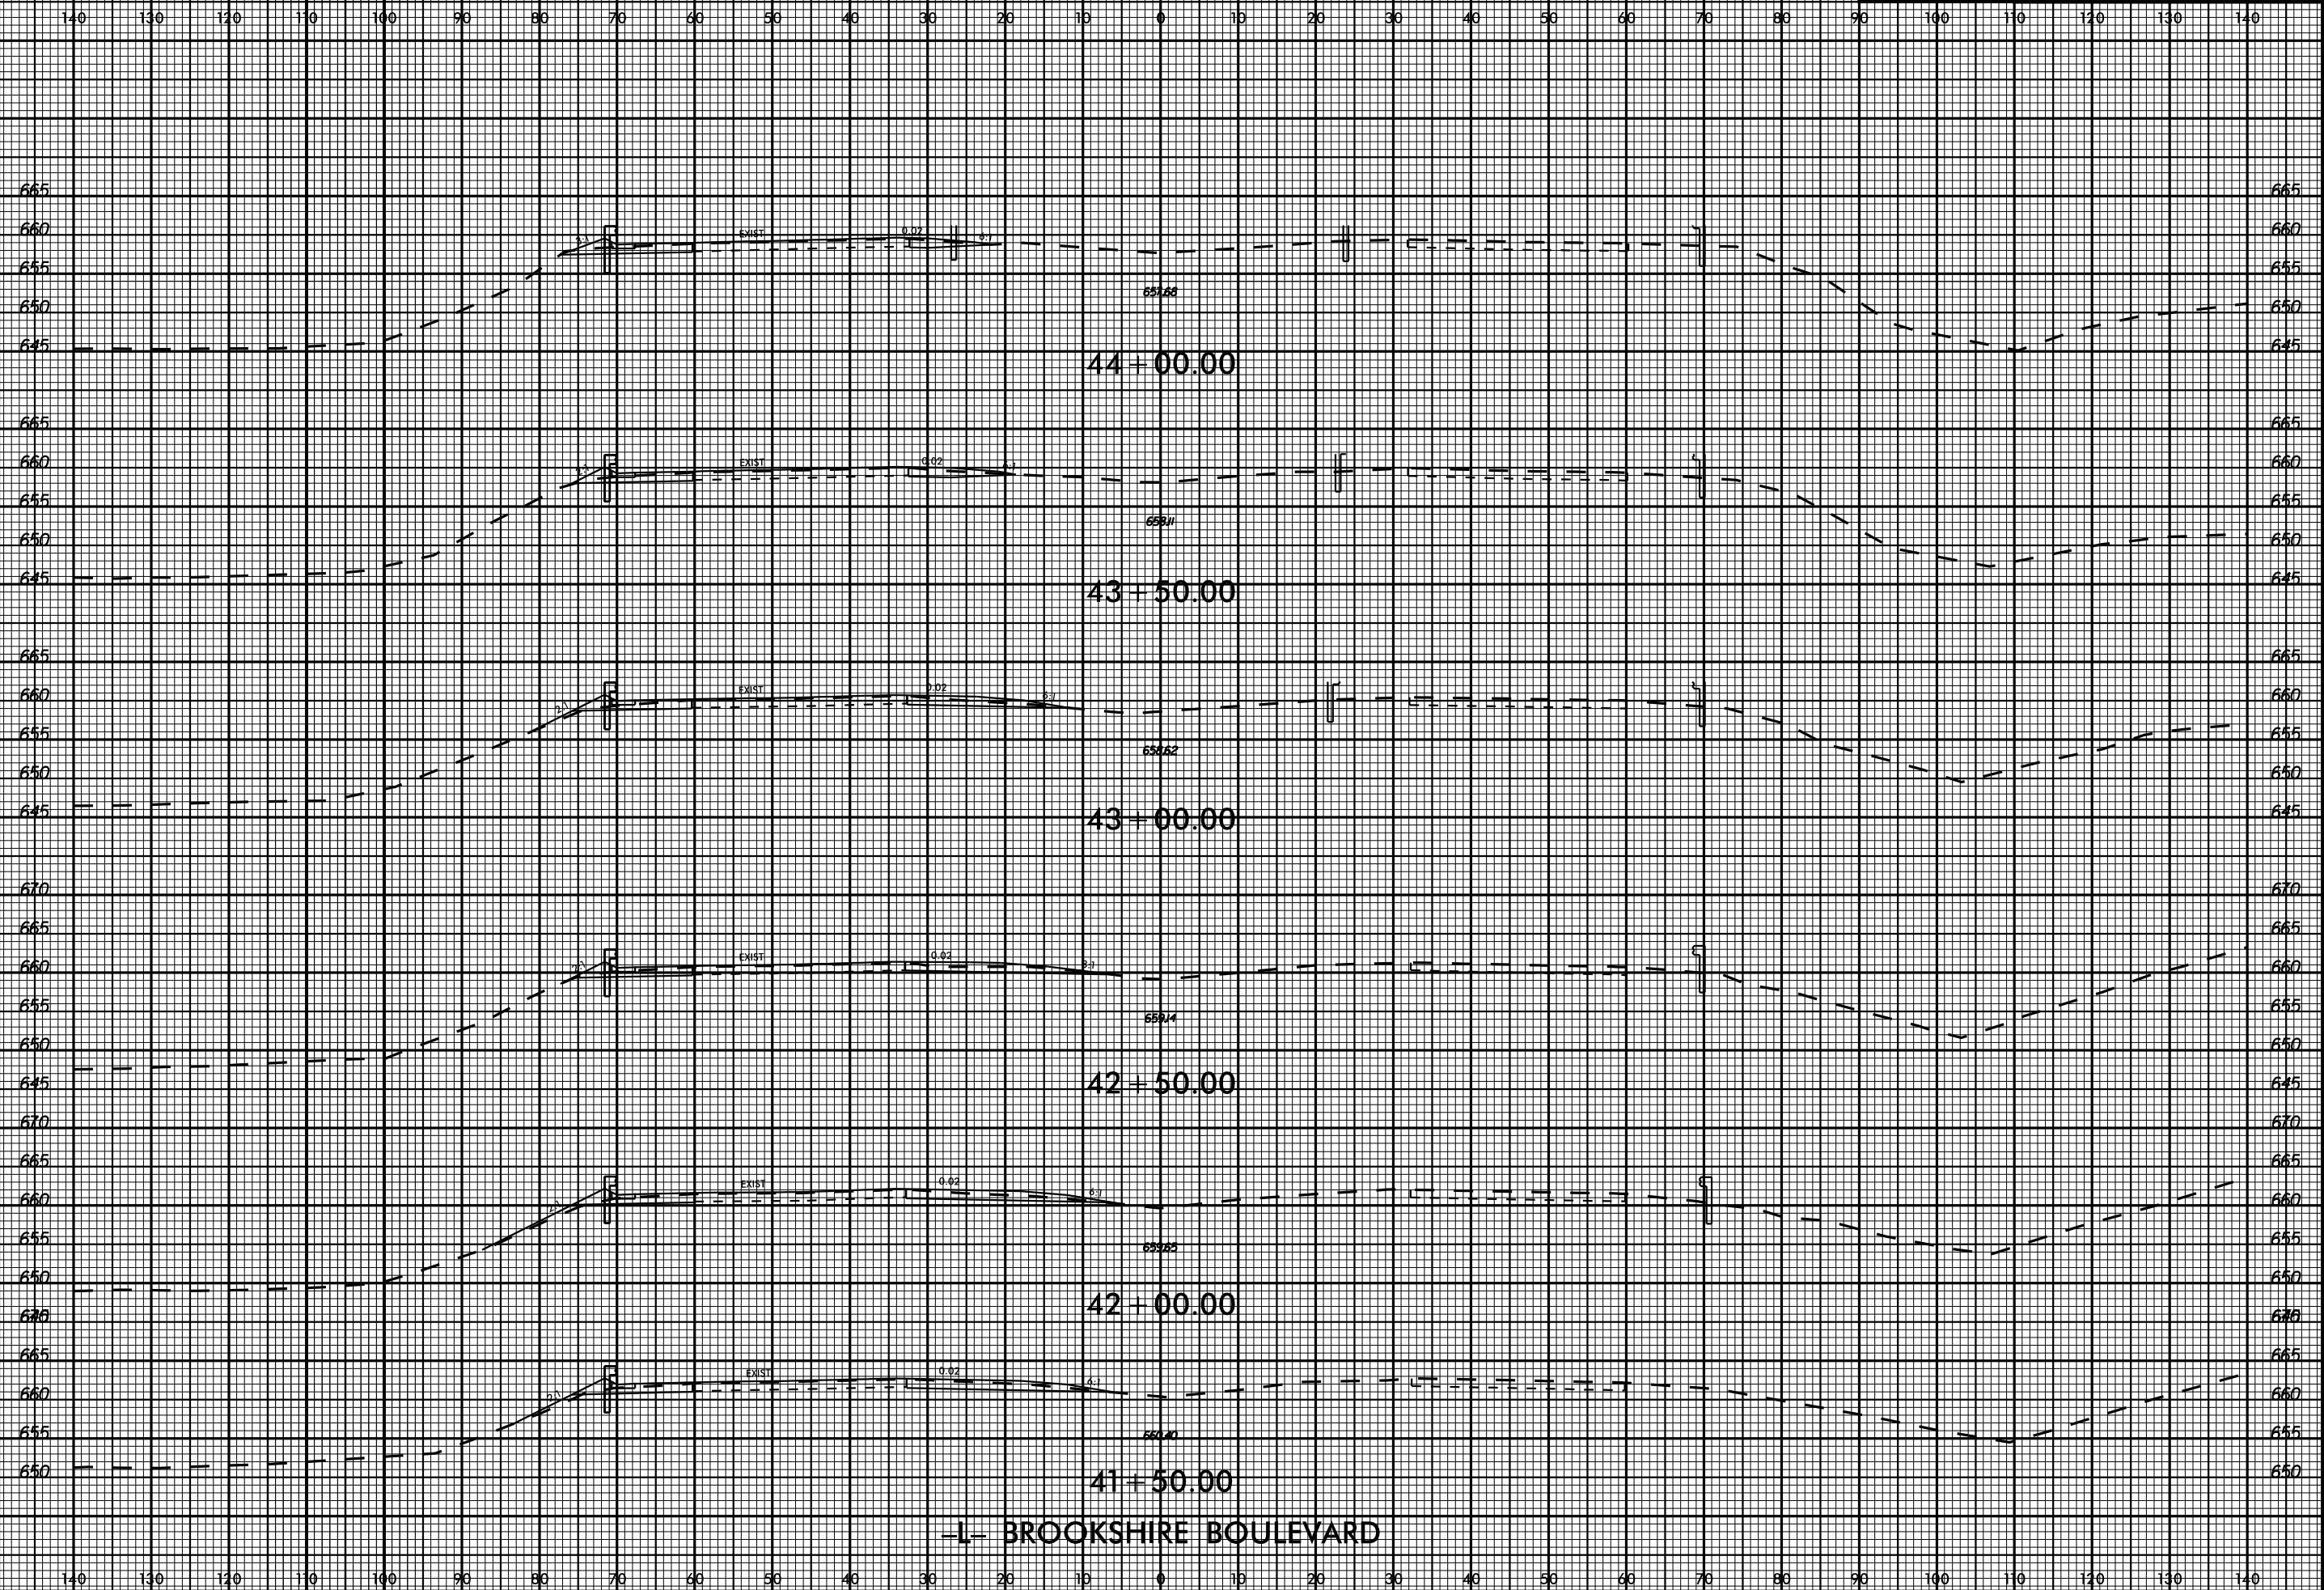



11/13/2017

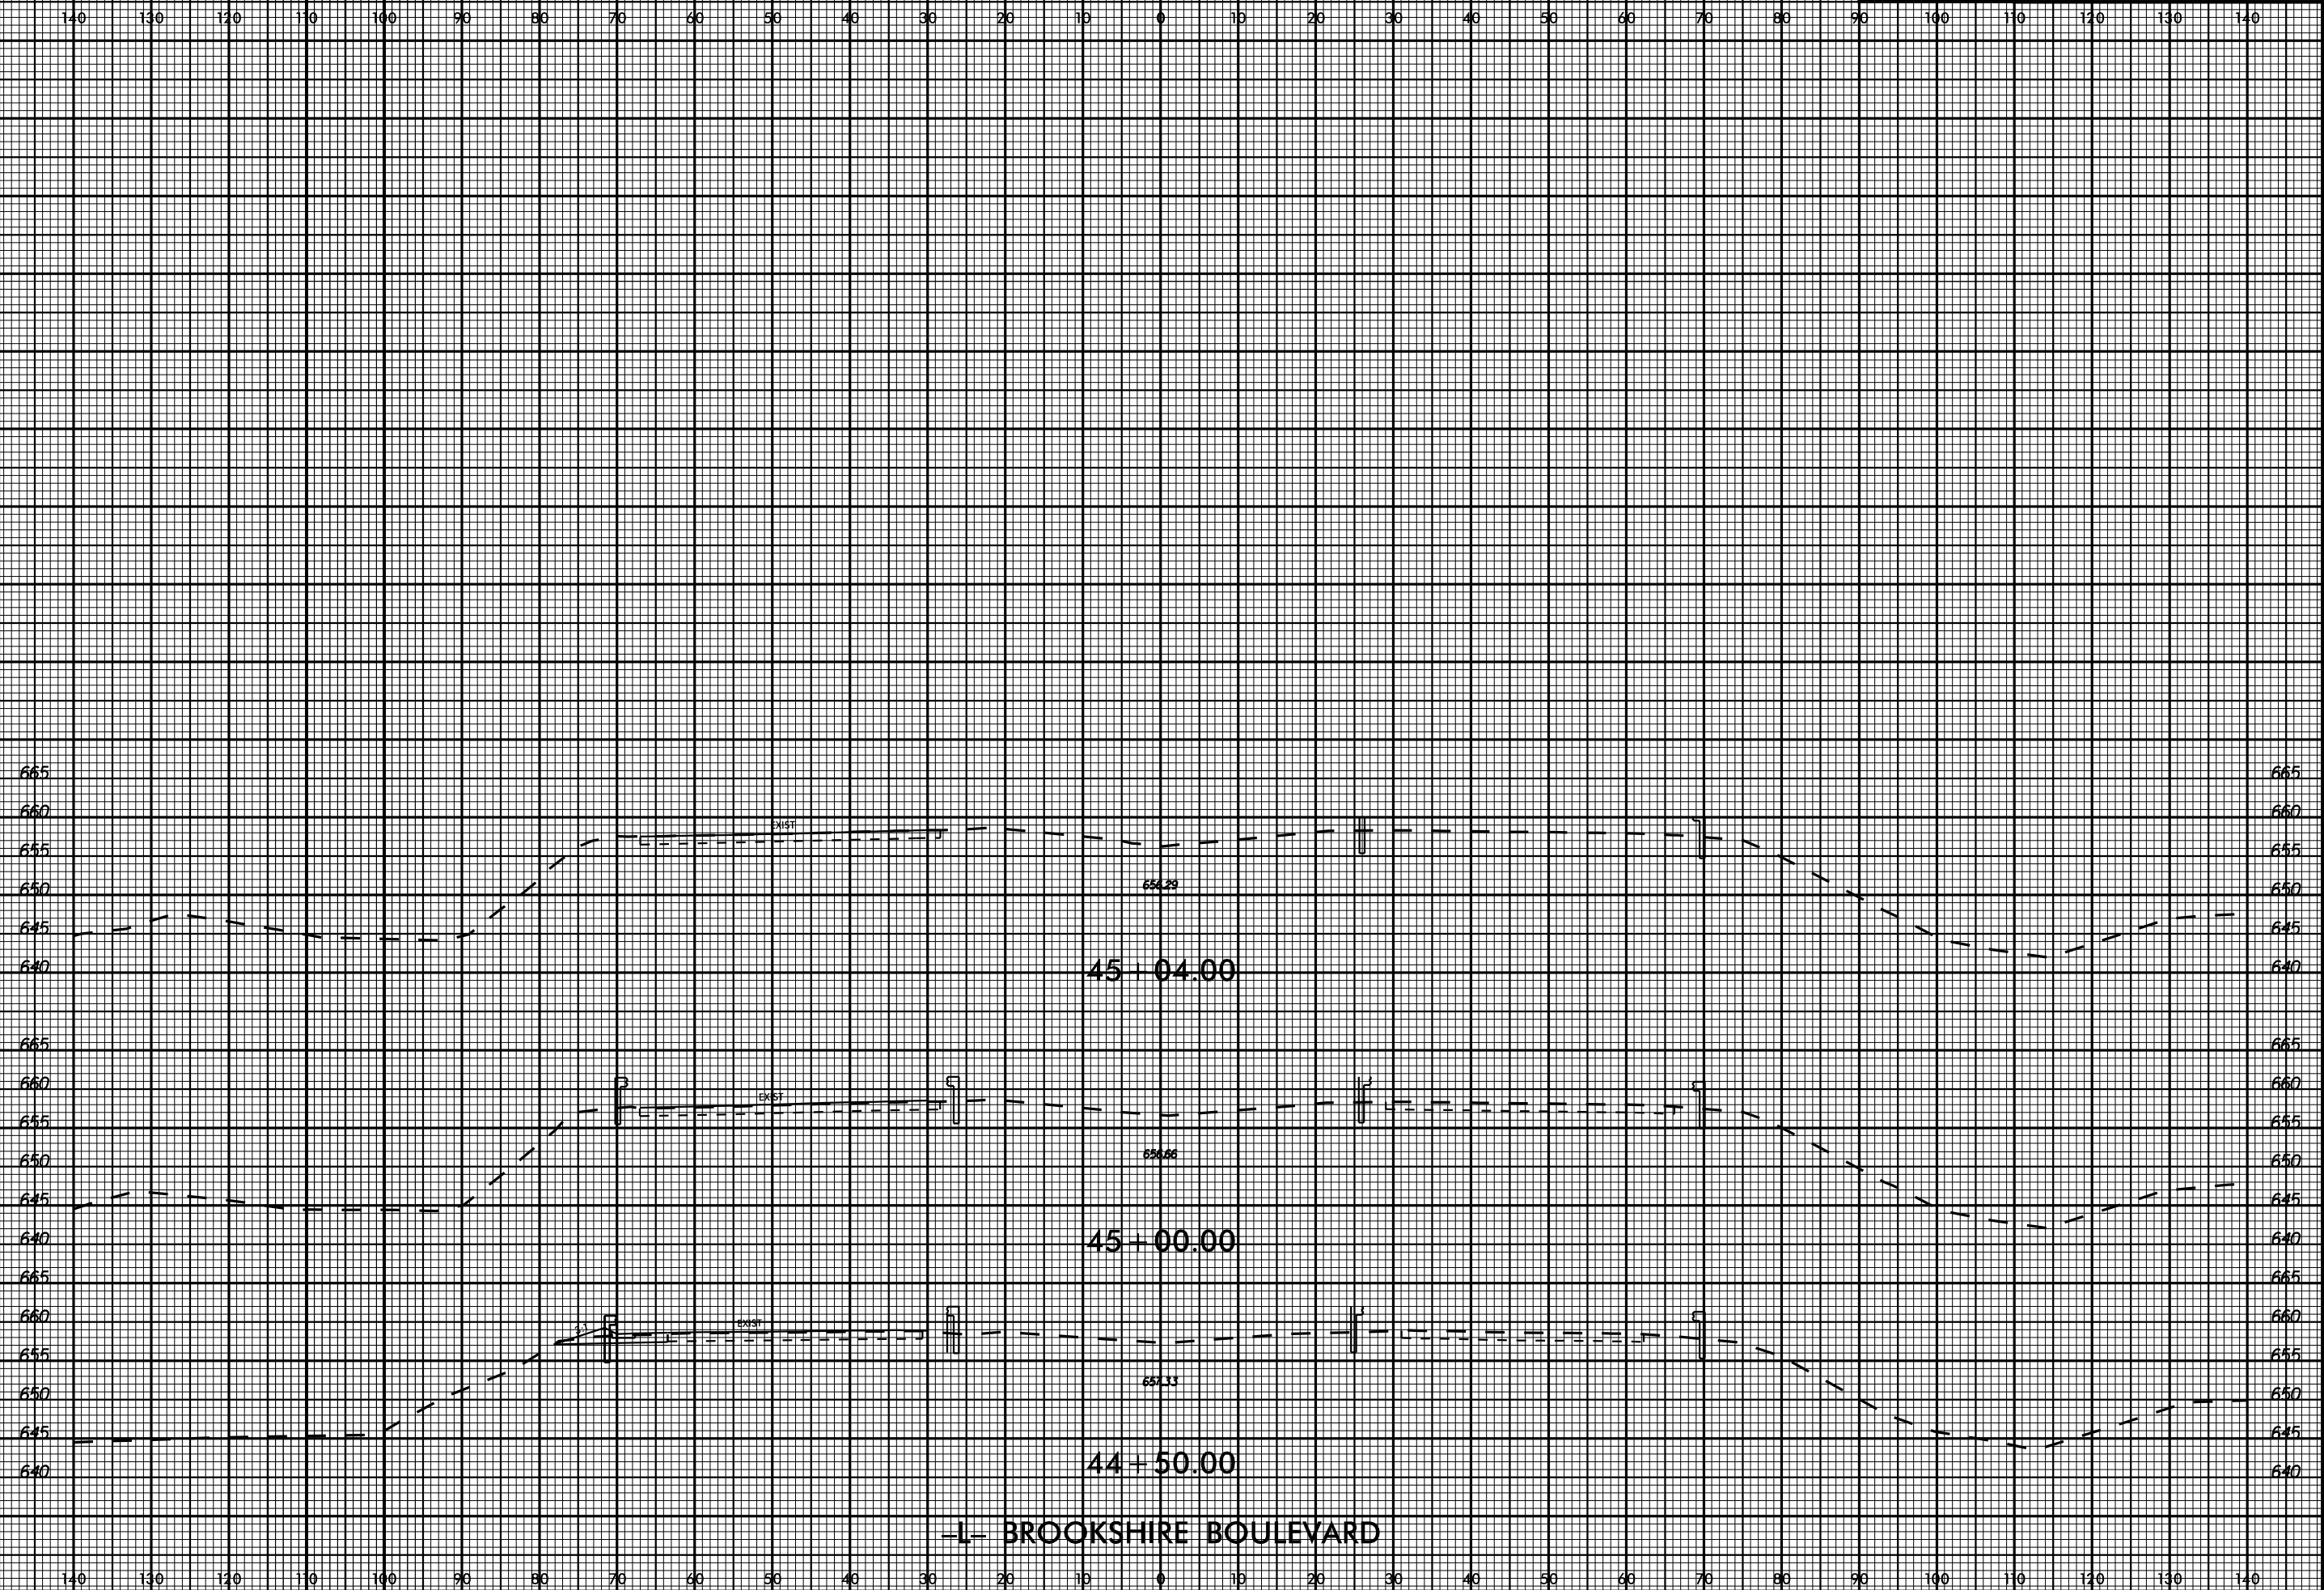

11/13/2017



-L- BROOKSHIRE BOULEVARD



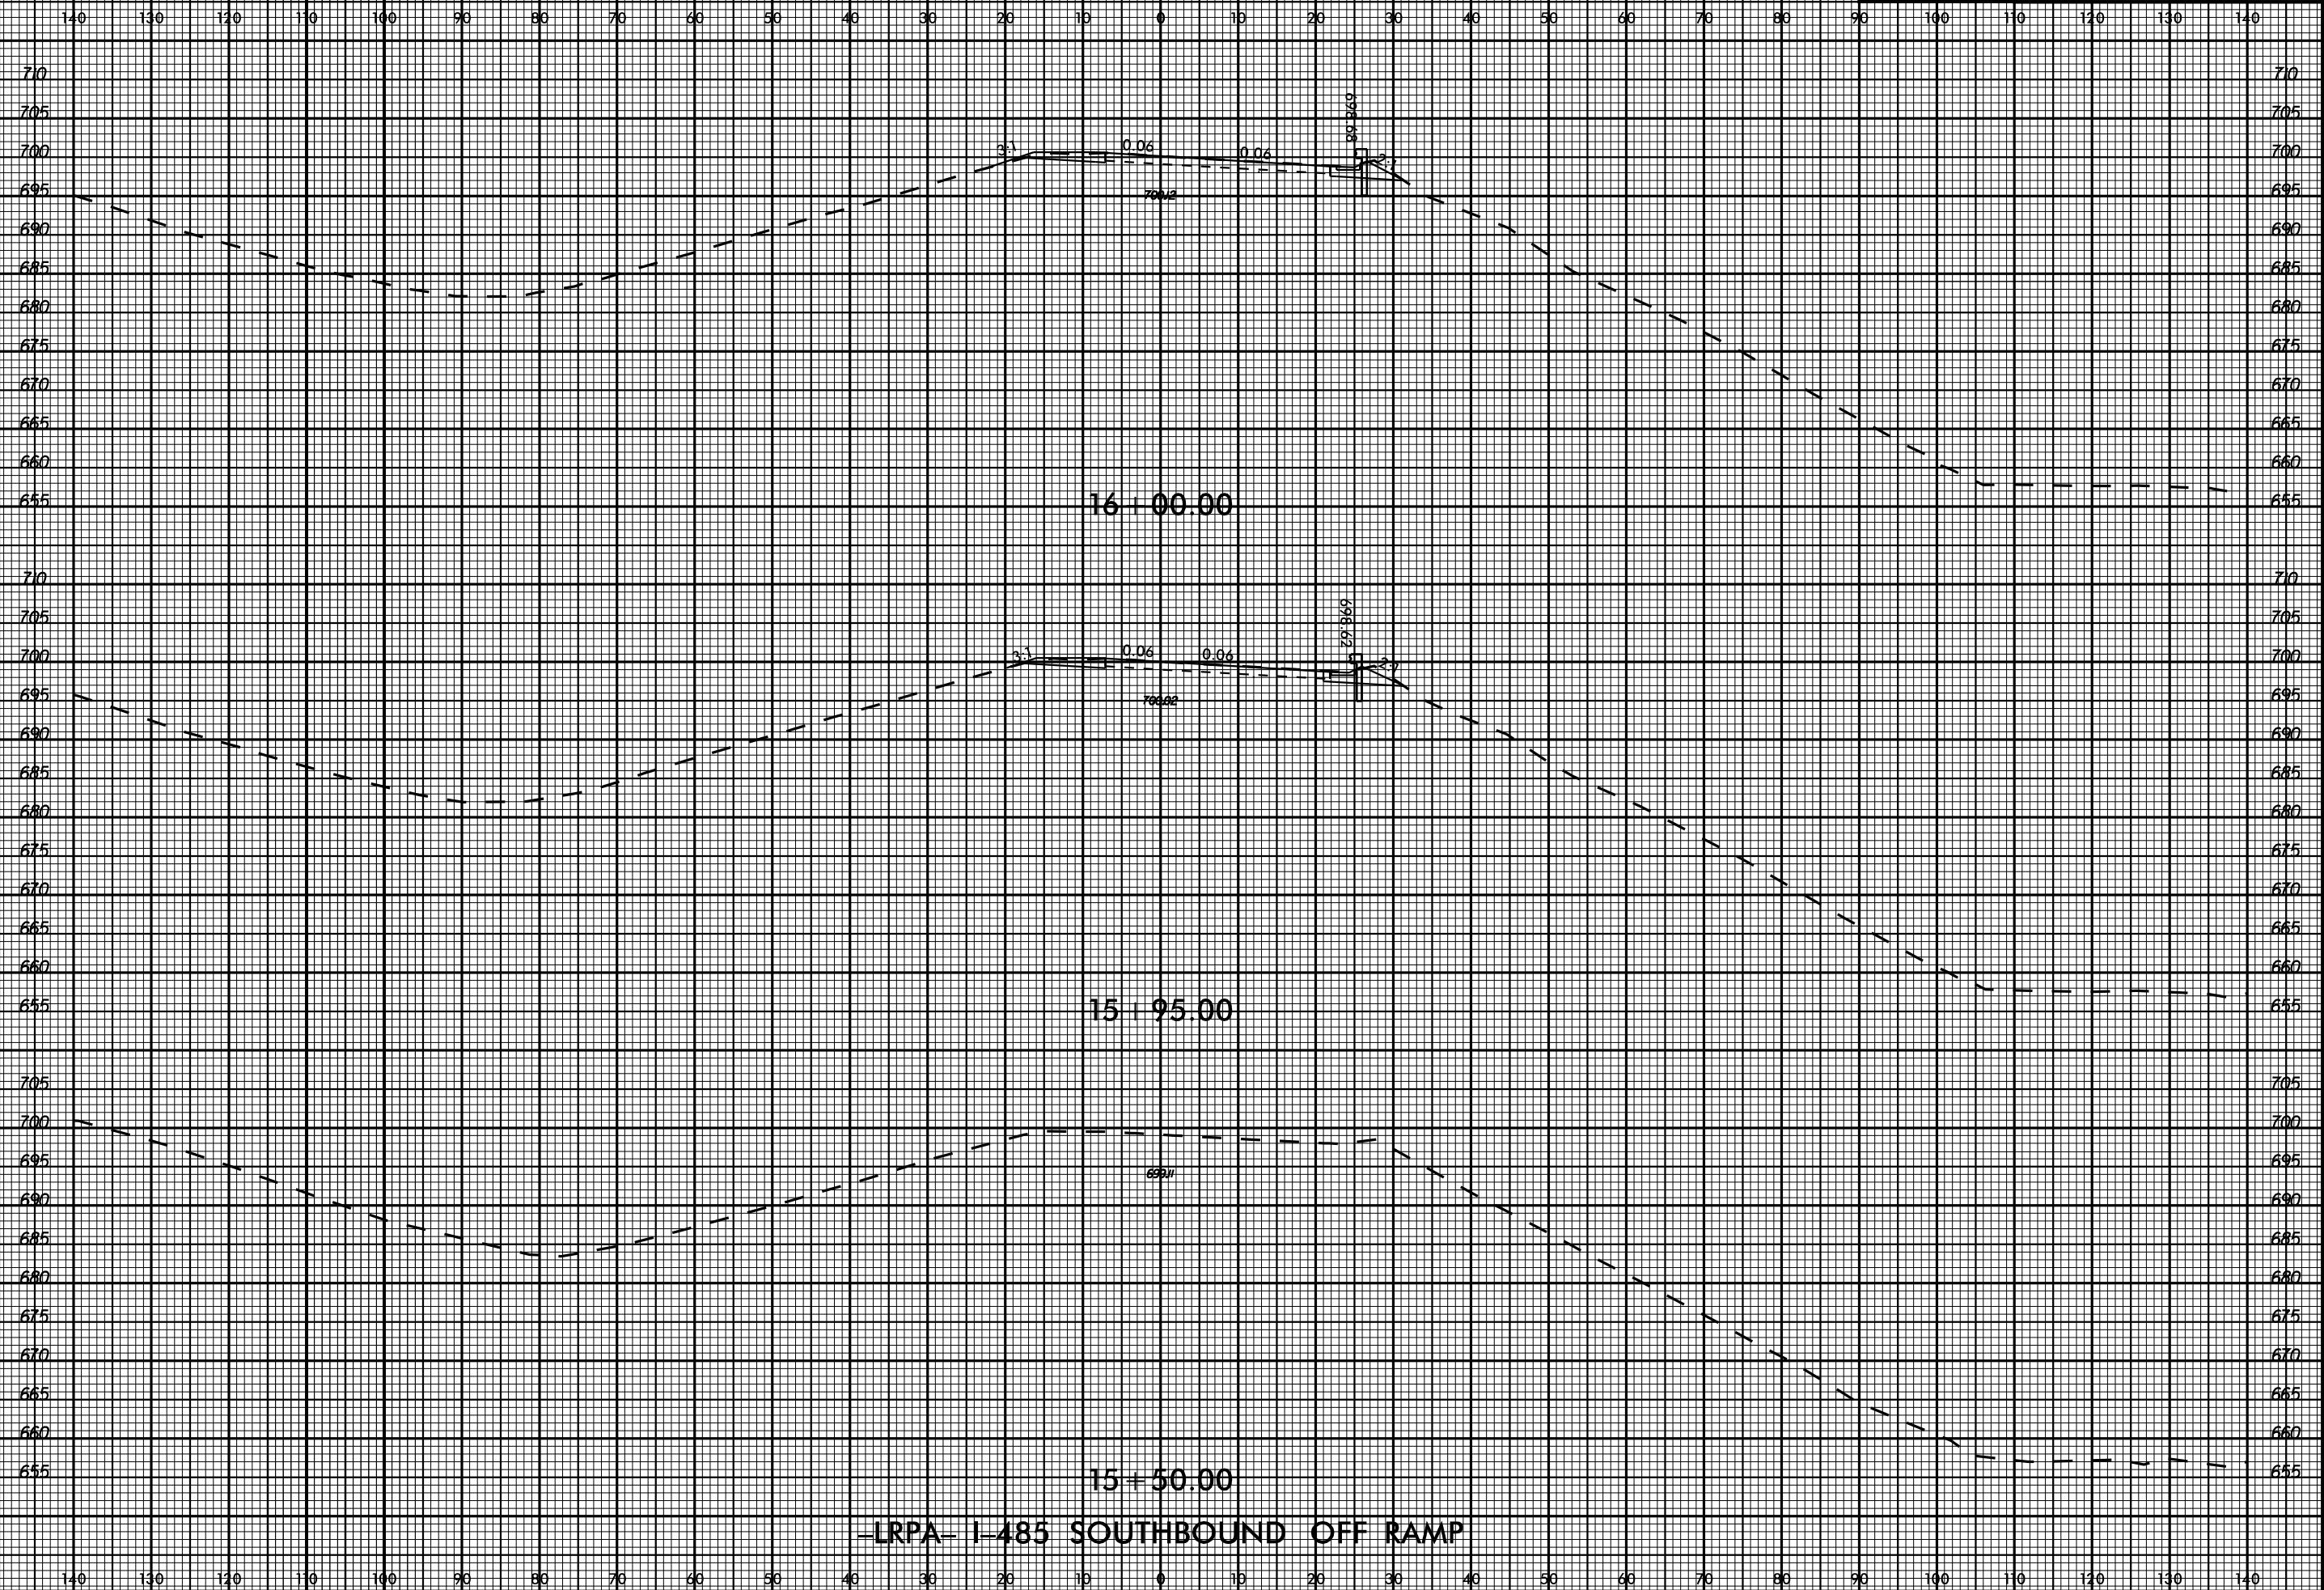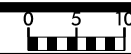



-LRPA- I-485 SOUTHBOUND OFF RAMP

11/13/2017

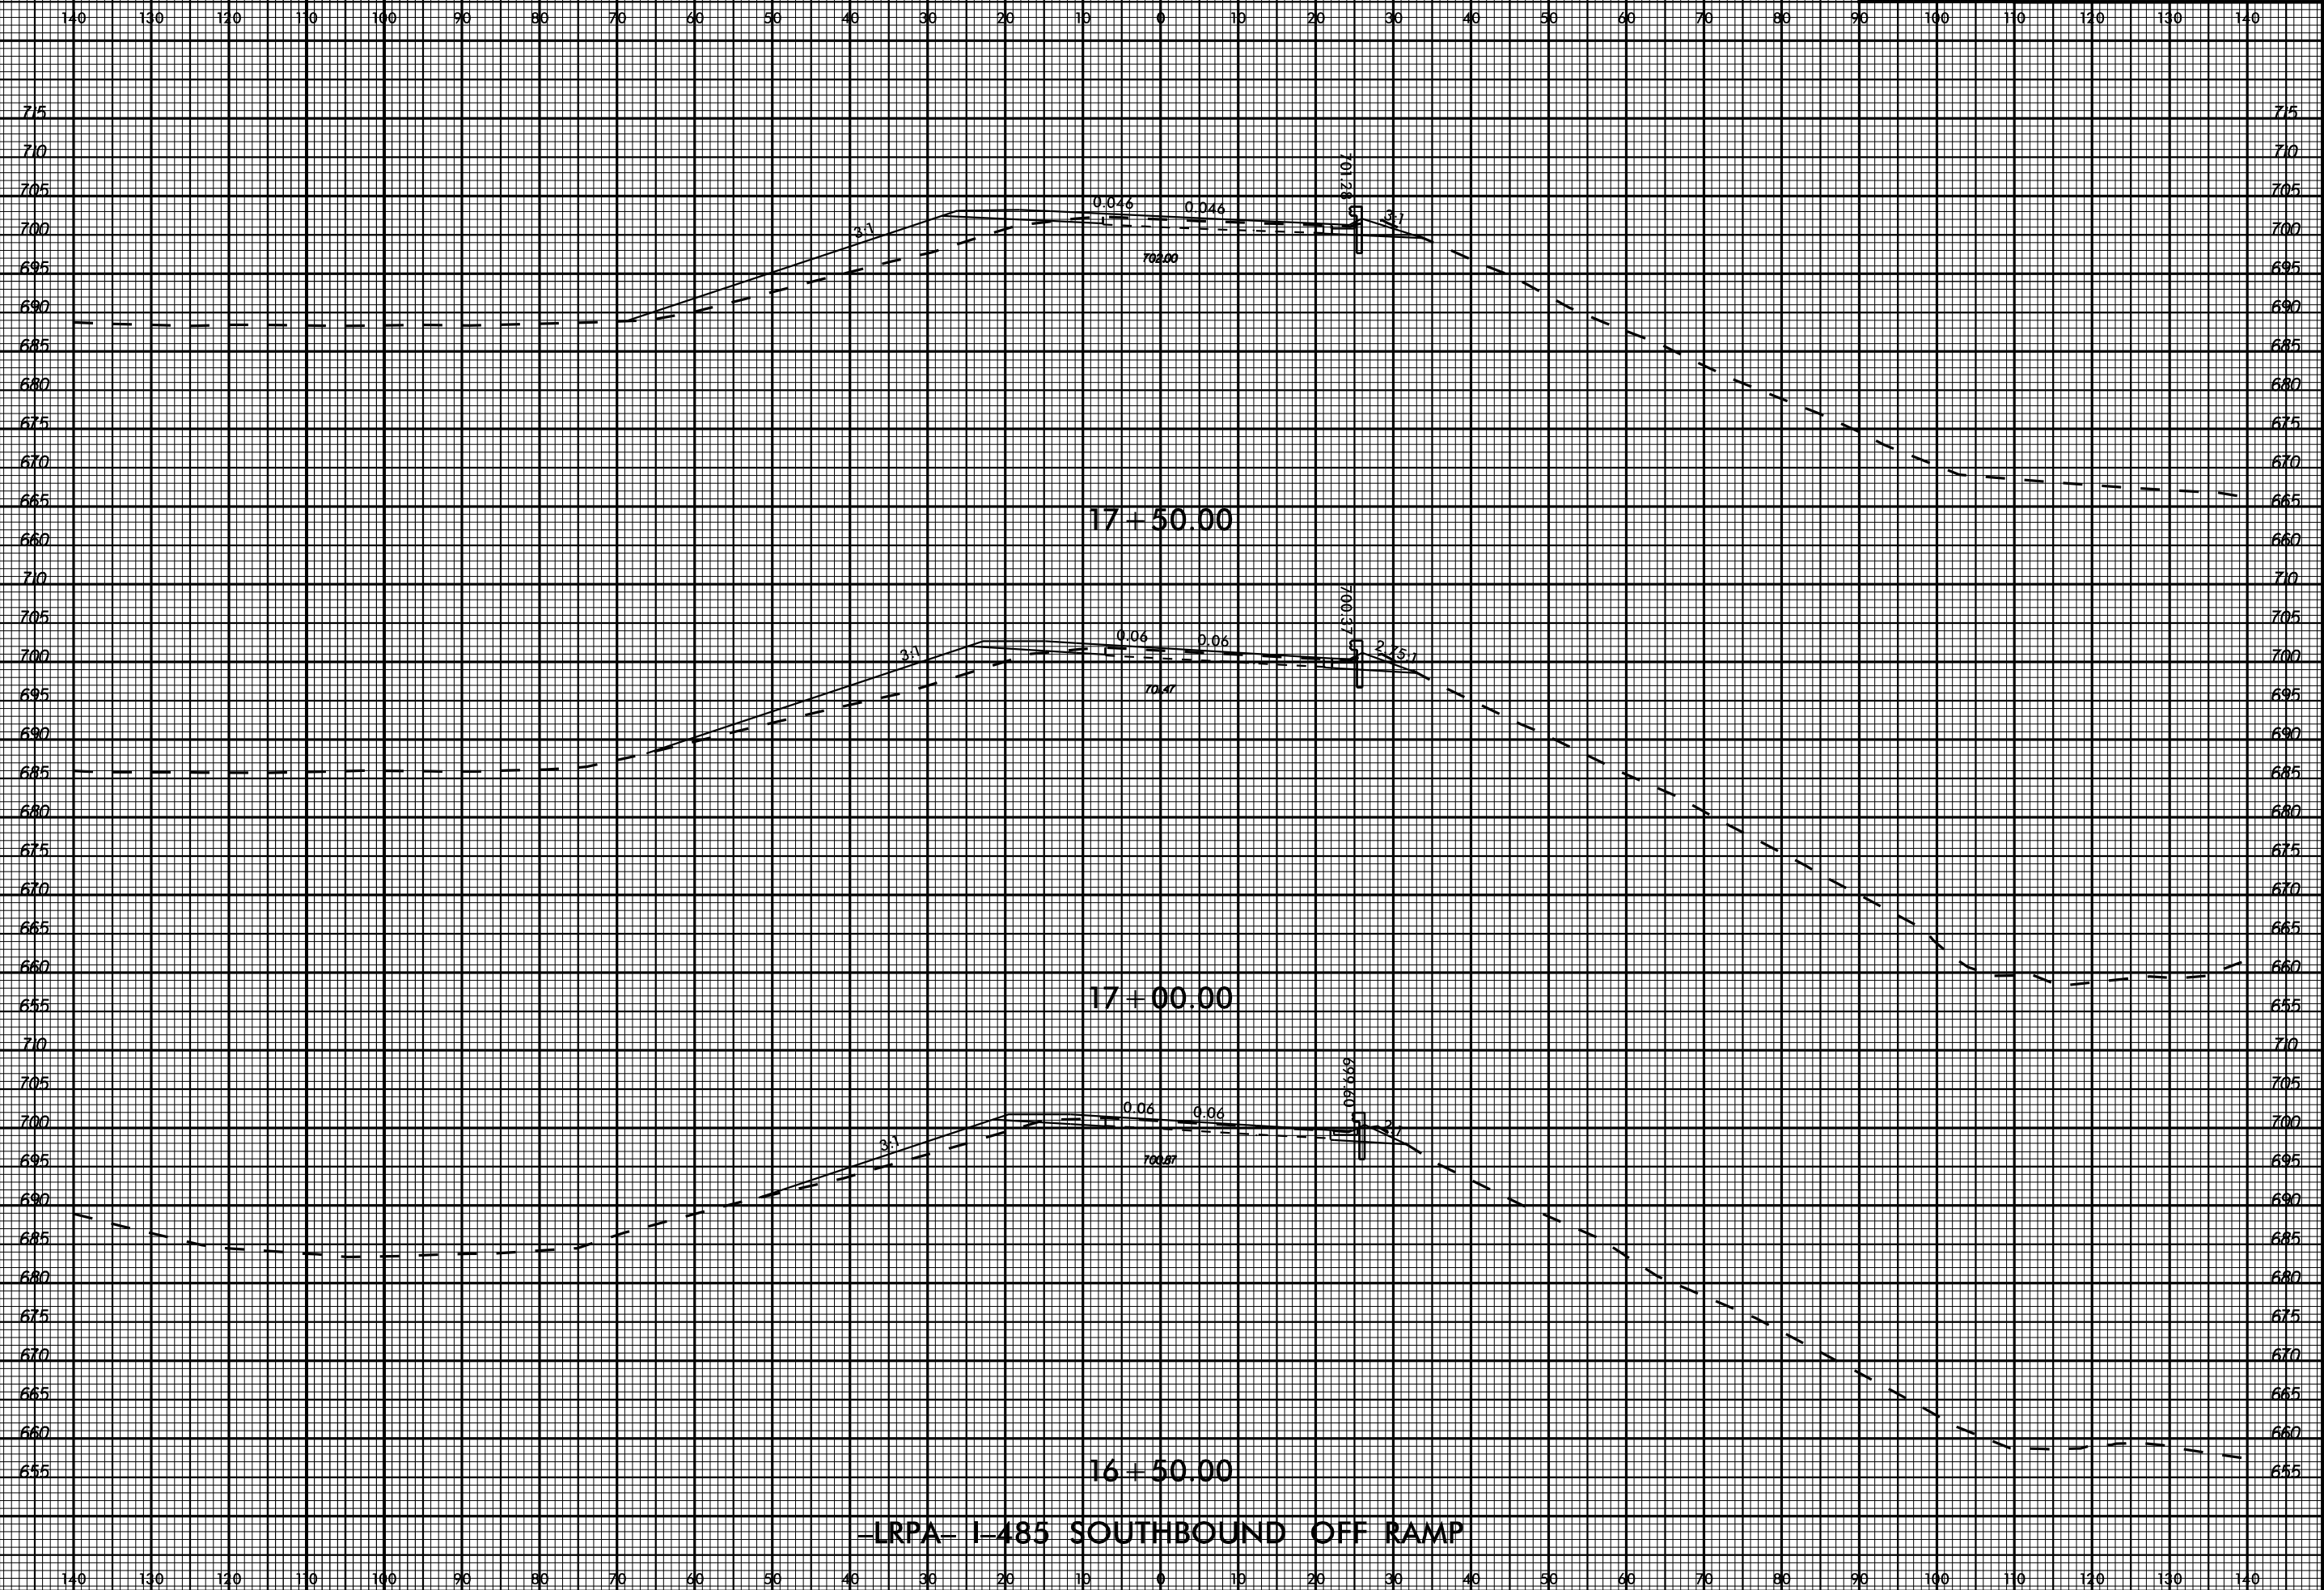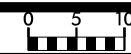


-LRPA- I-485 SOUTHBOUND OFF RAMP

11/13/2017

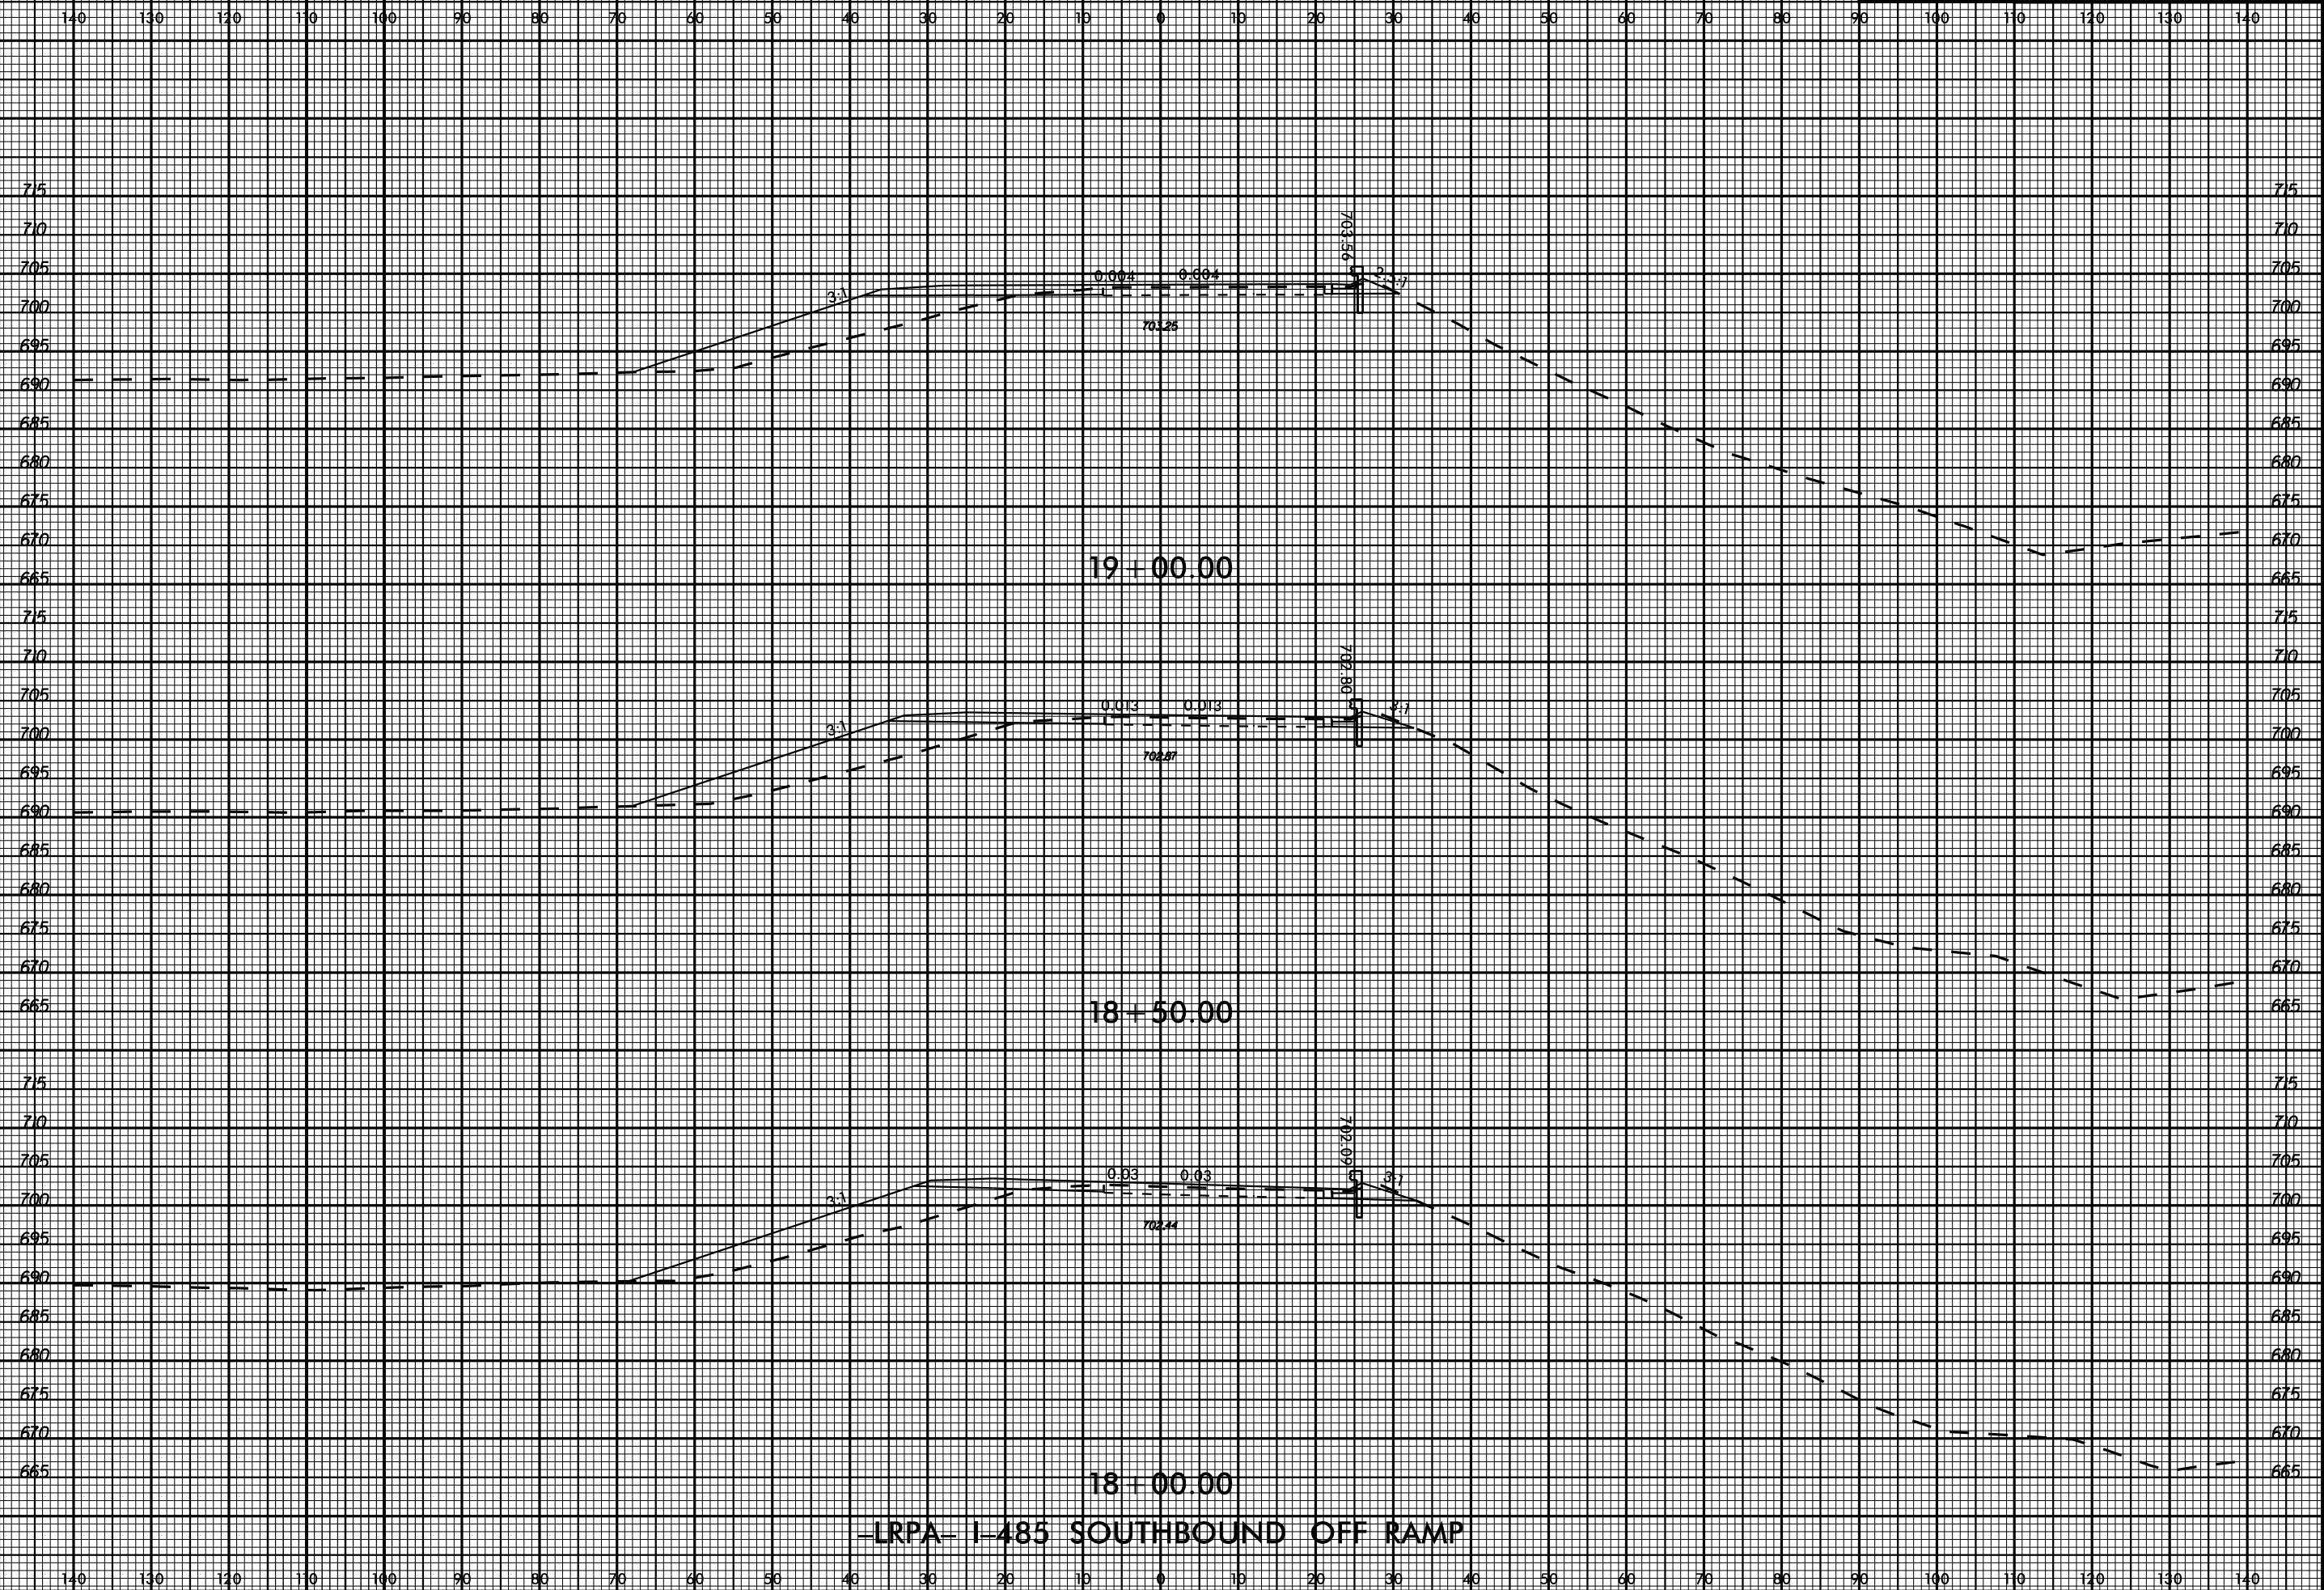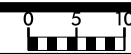


-LRPA- I-485 SOUTHBOUND OFF RAMP

11/13/2017

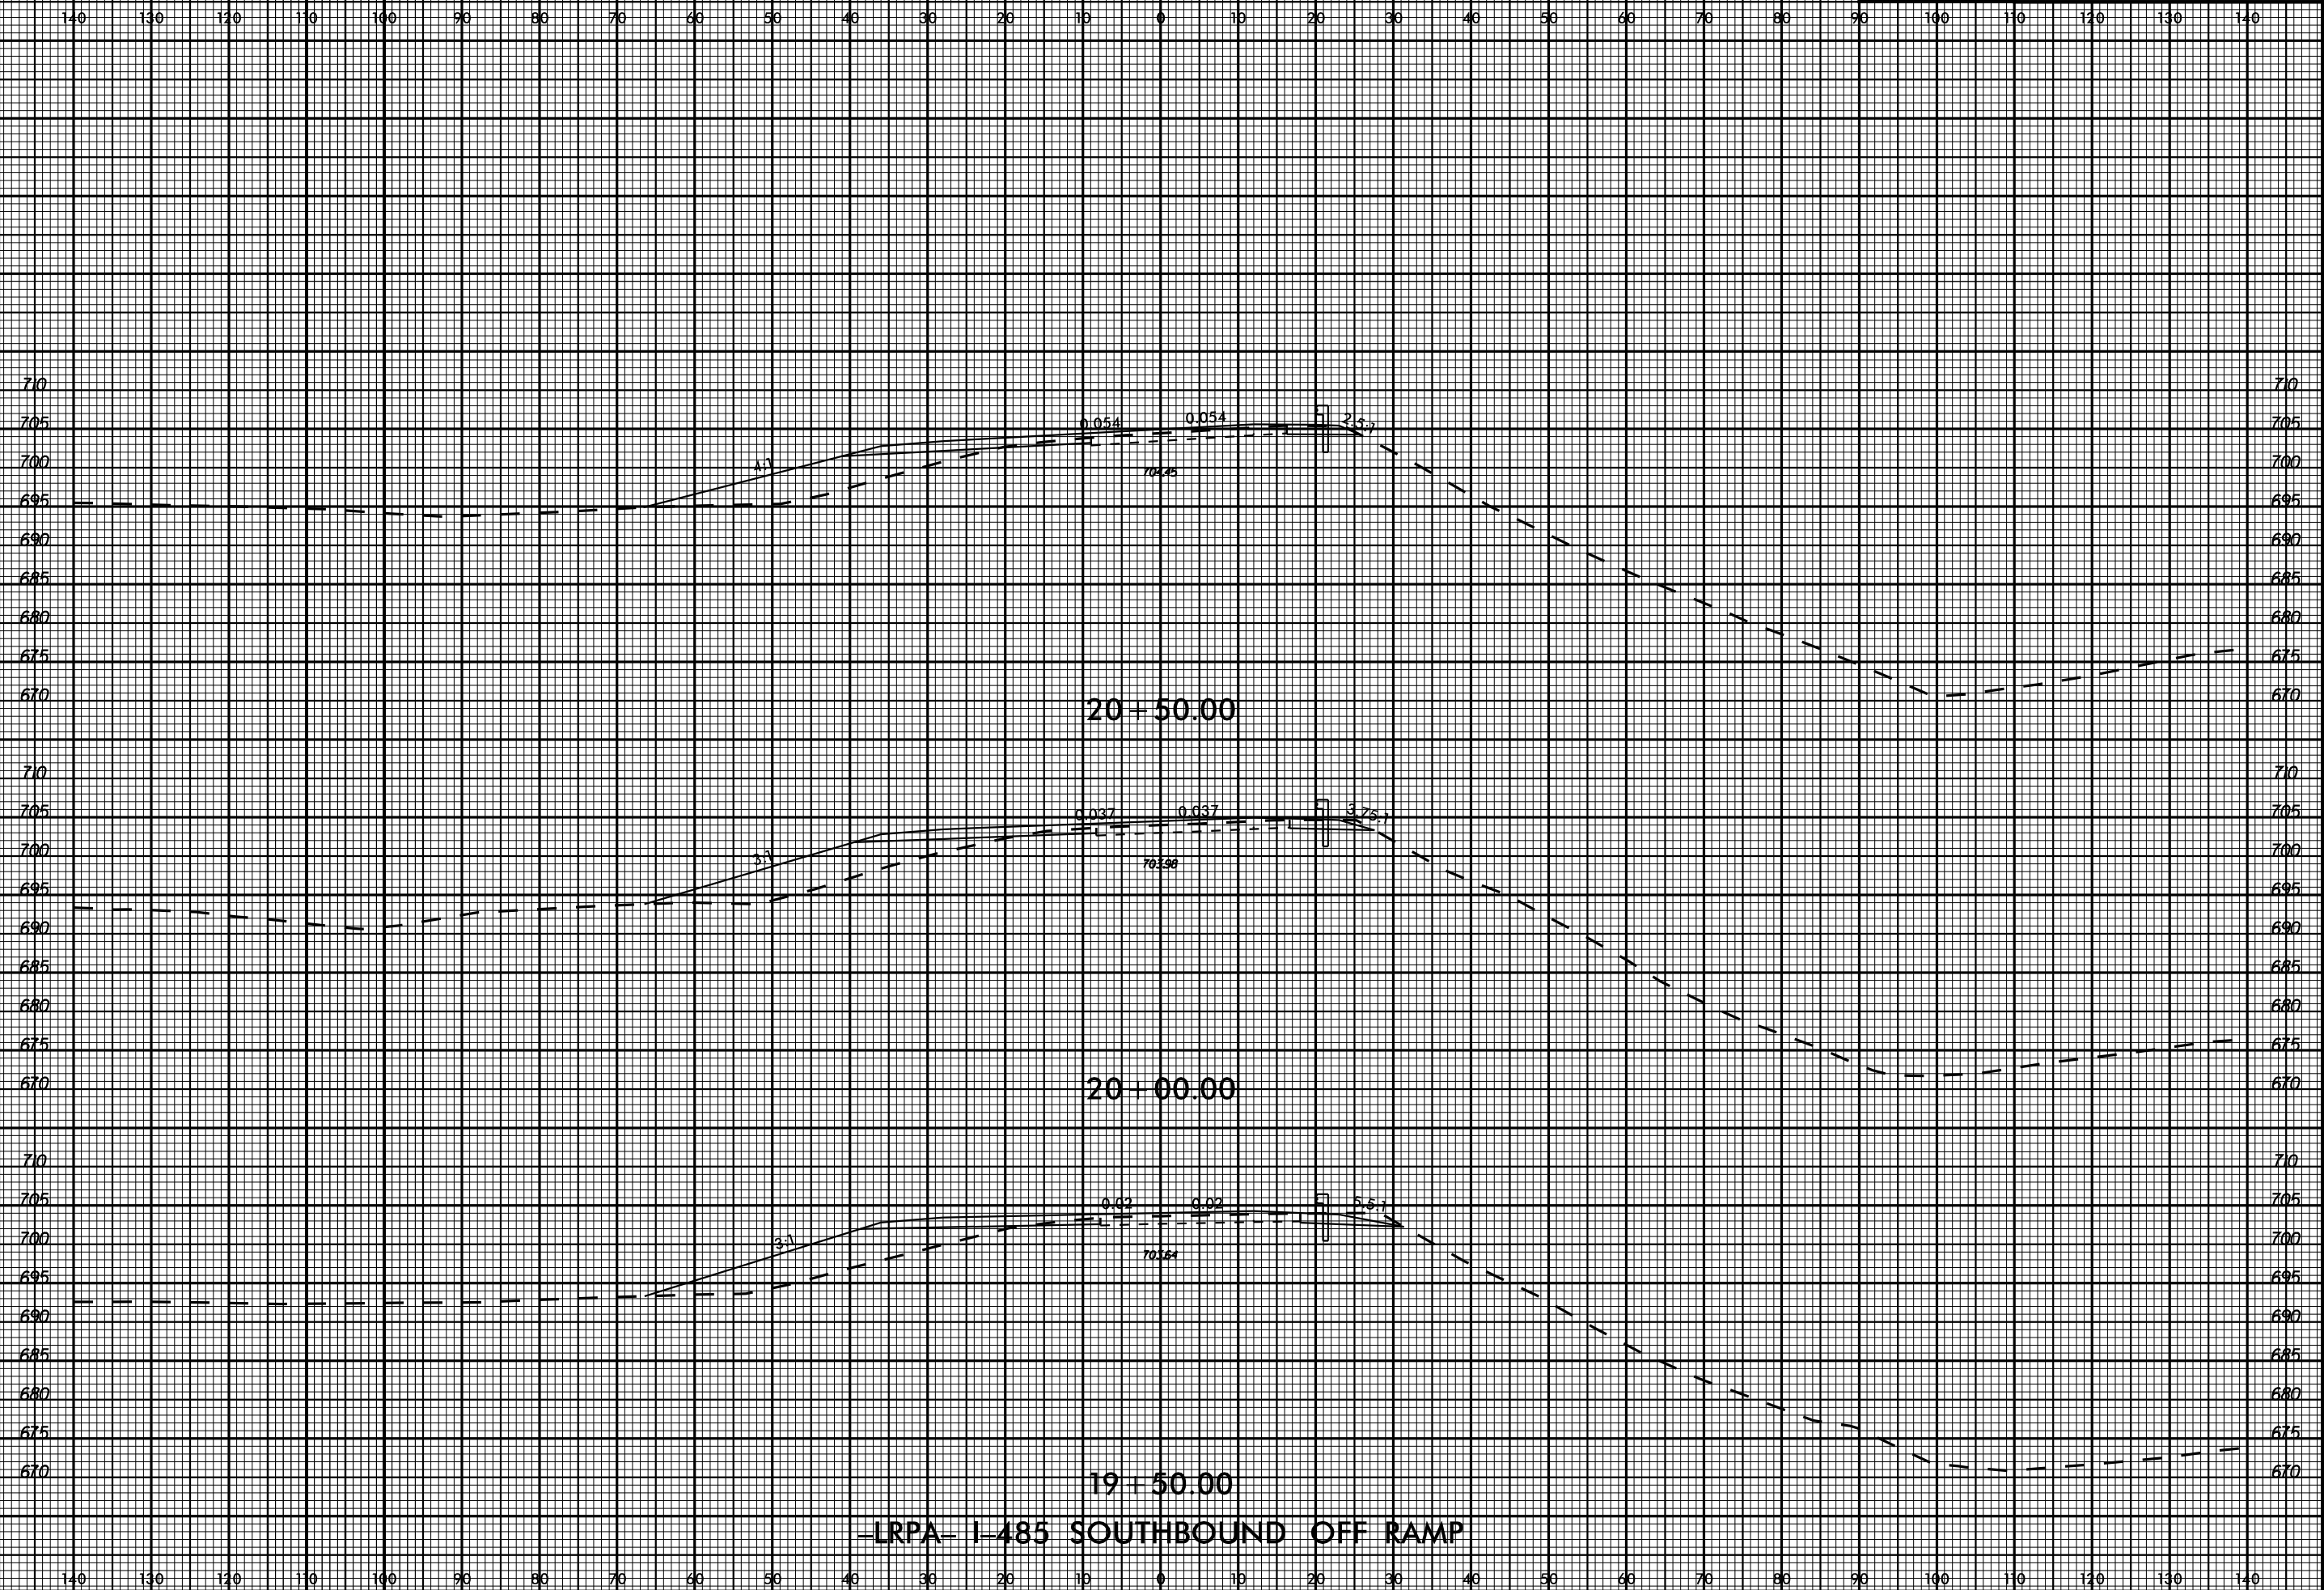



-LRPA- I-485 SOUTHBOUND OFF RAMP

11/13/2017

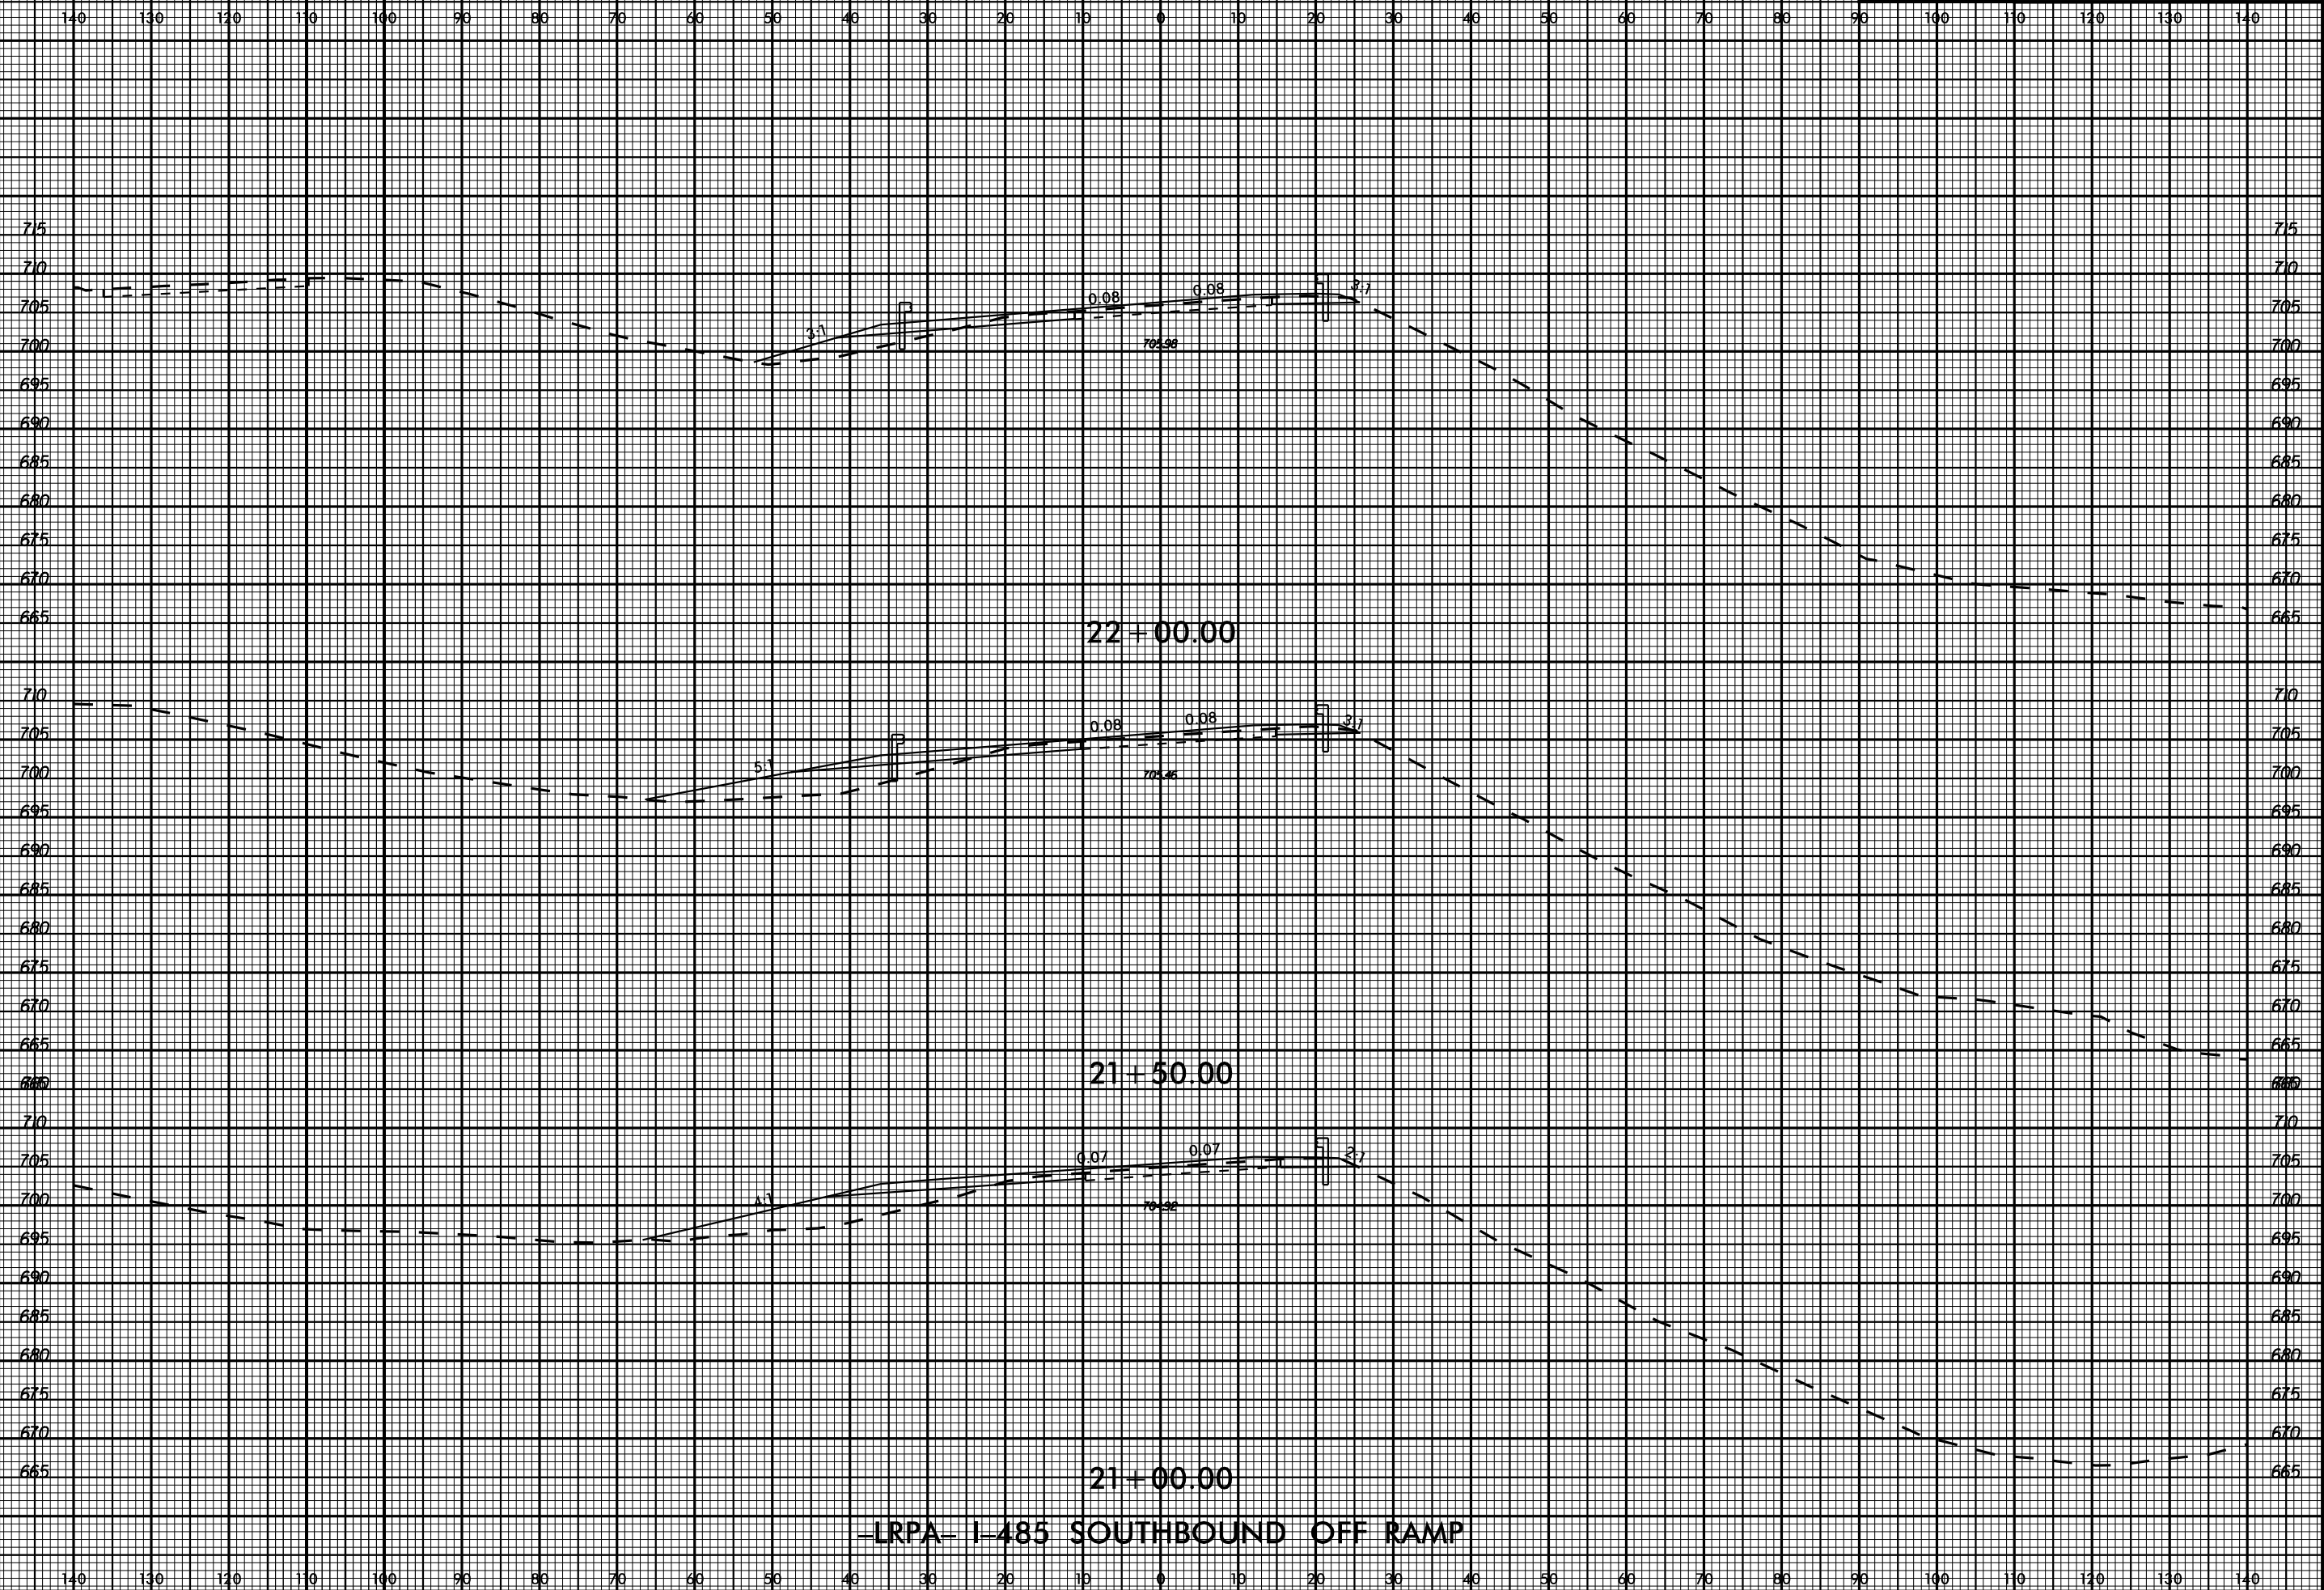


-LRPA- I-485 SOUTHBOUND OFF RAMP

11/13/2017

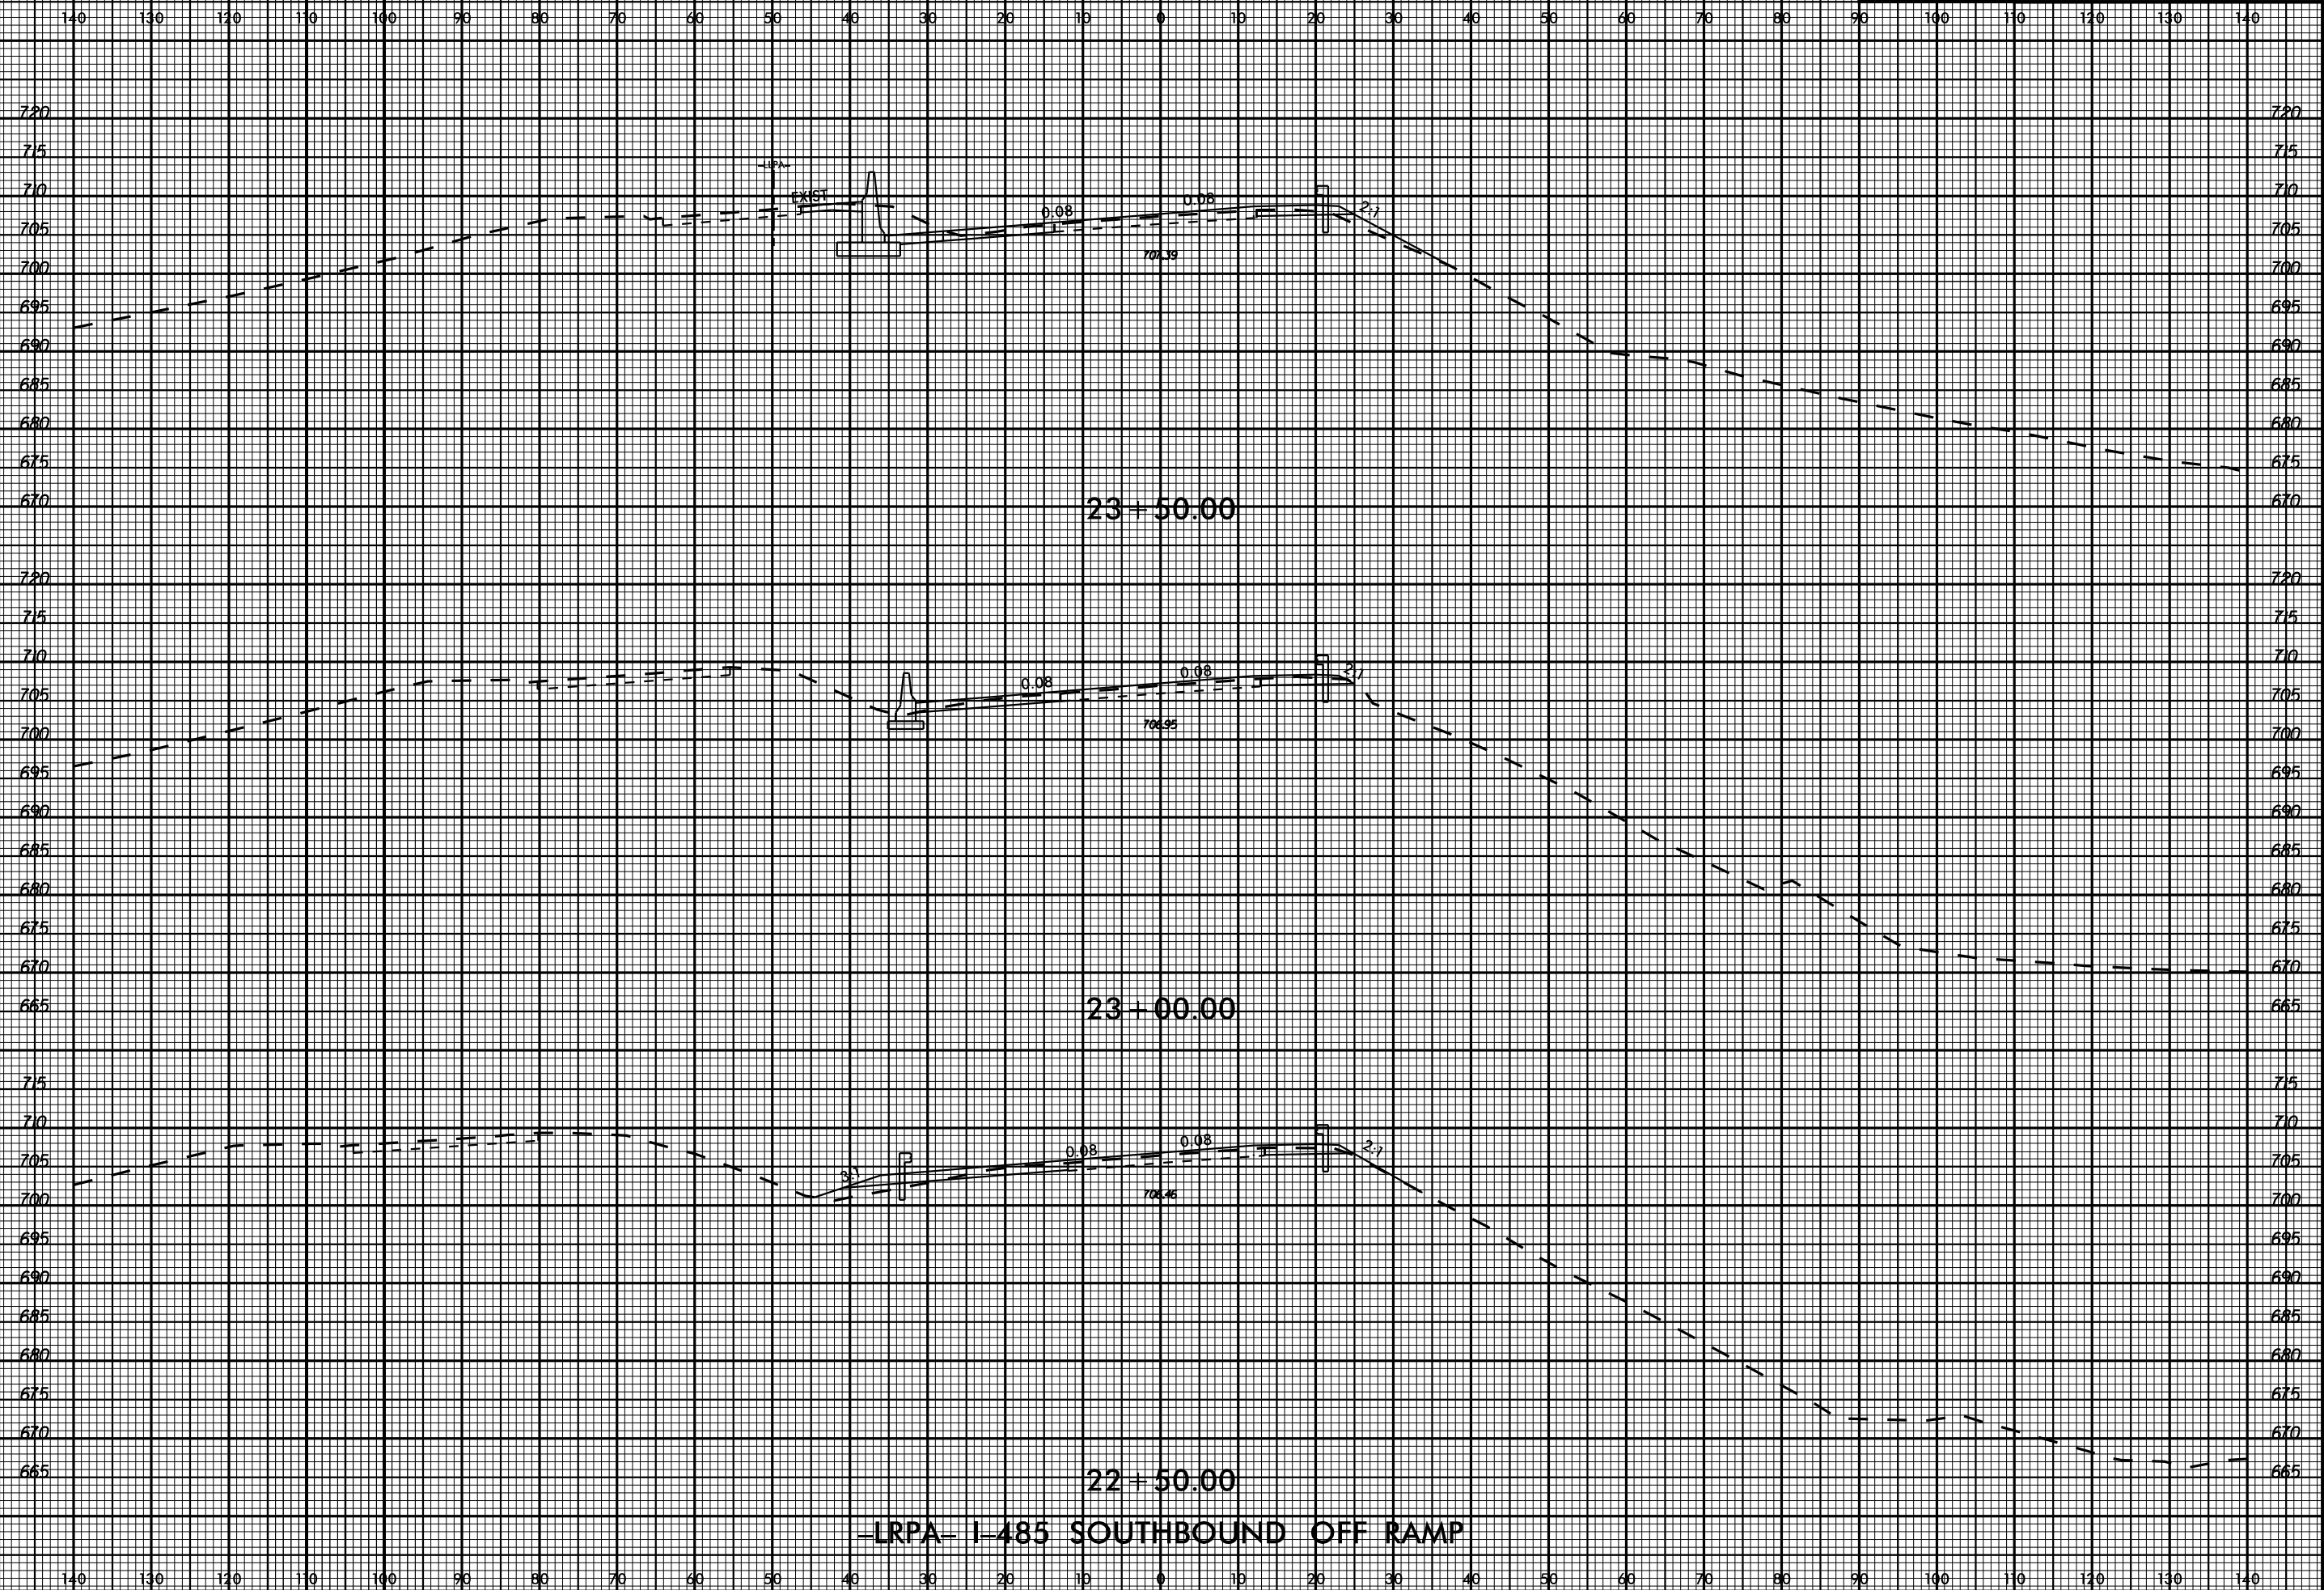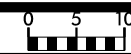


-LRPA- I-485 SOUTHBOUND OFF RAMP

11/13/2017

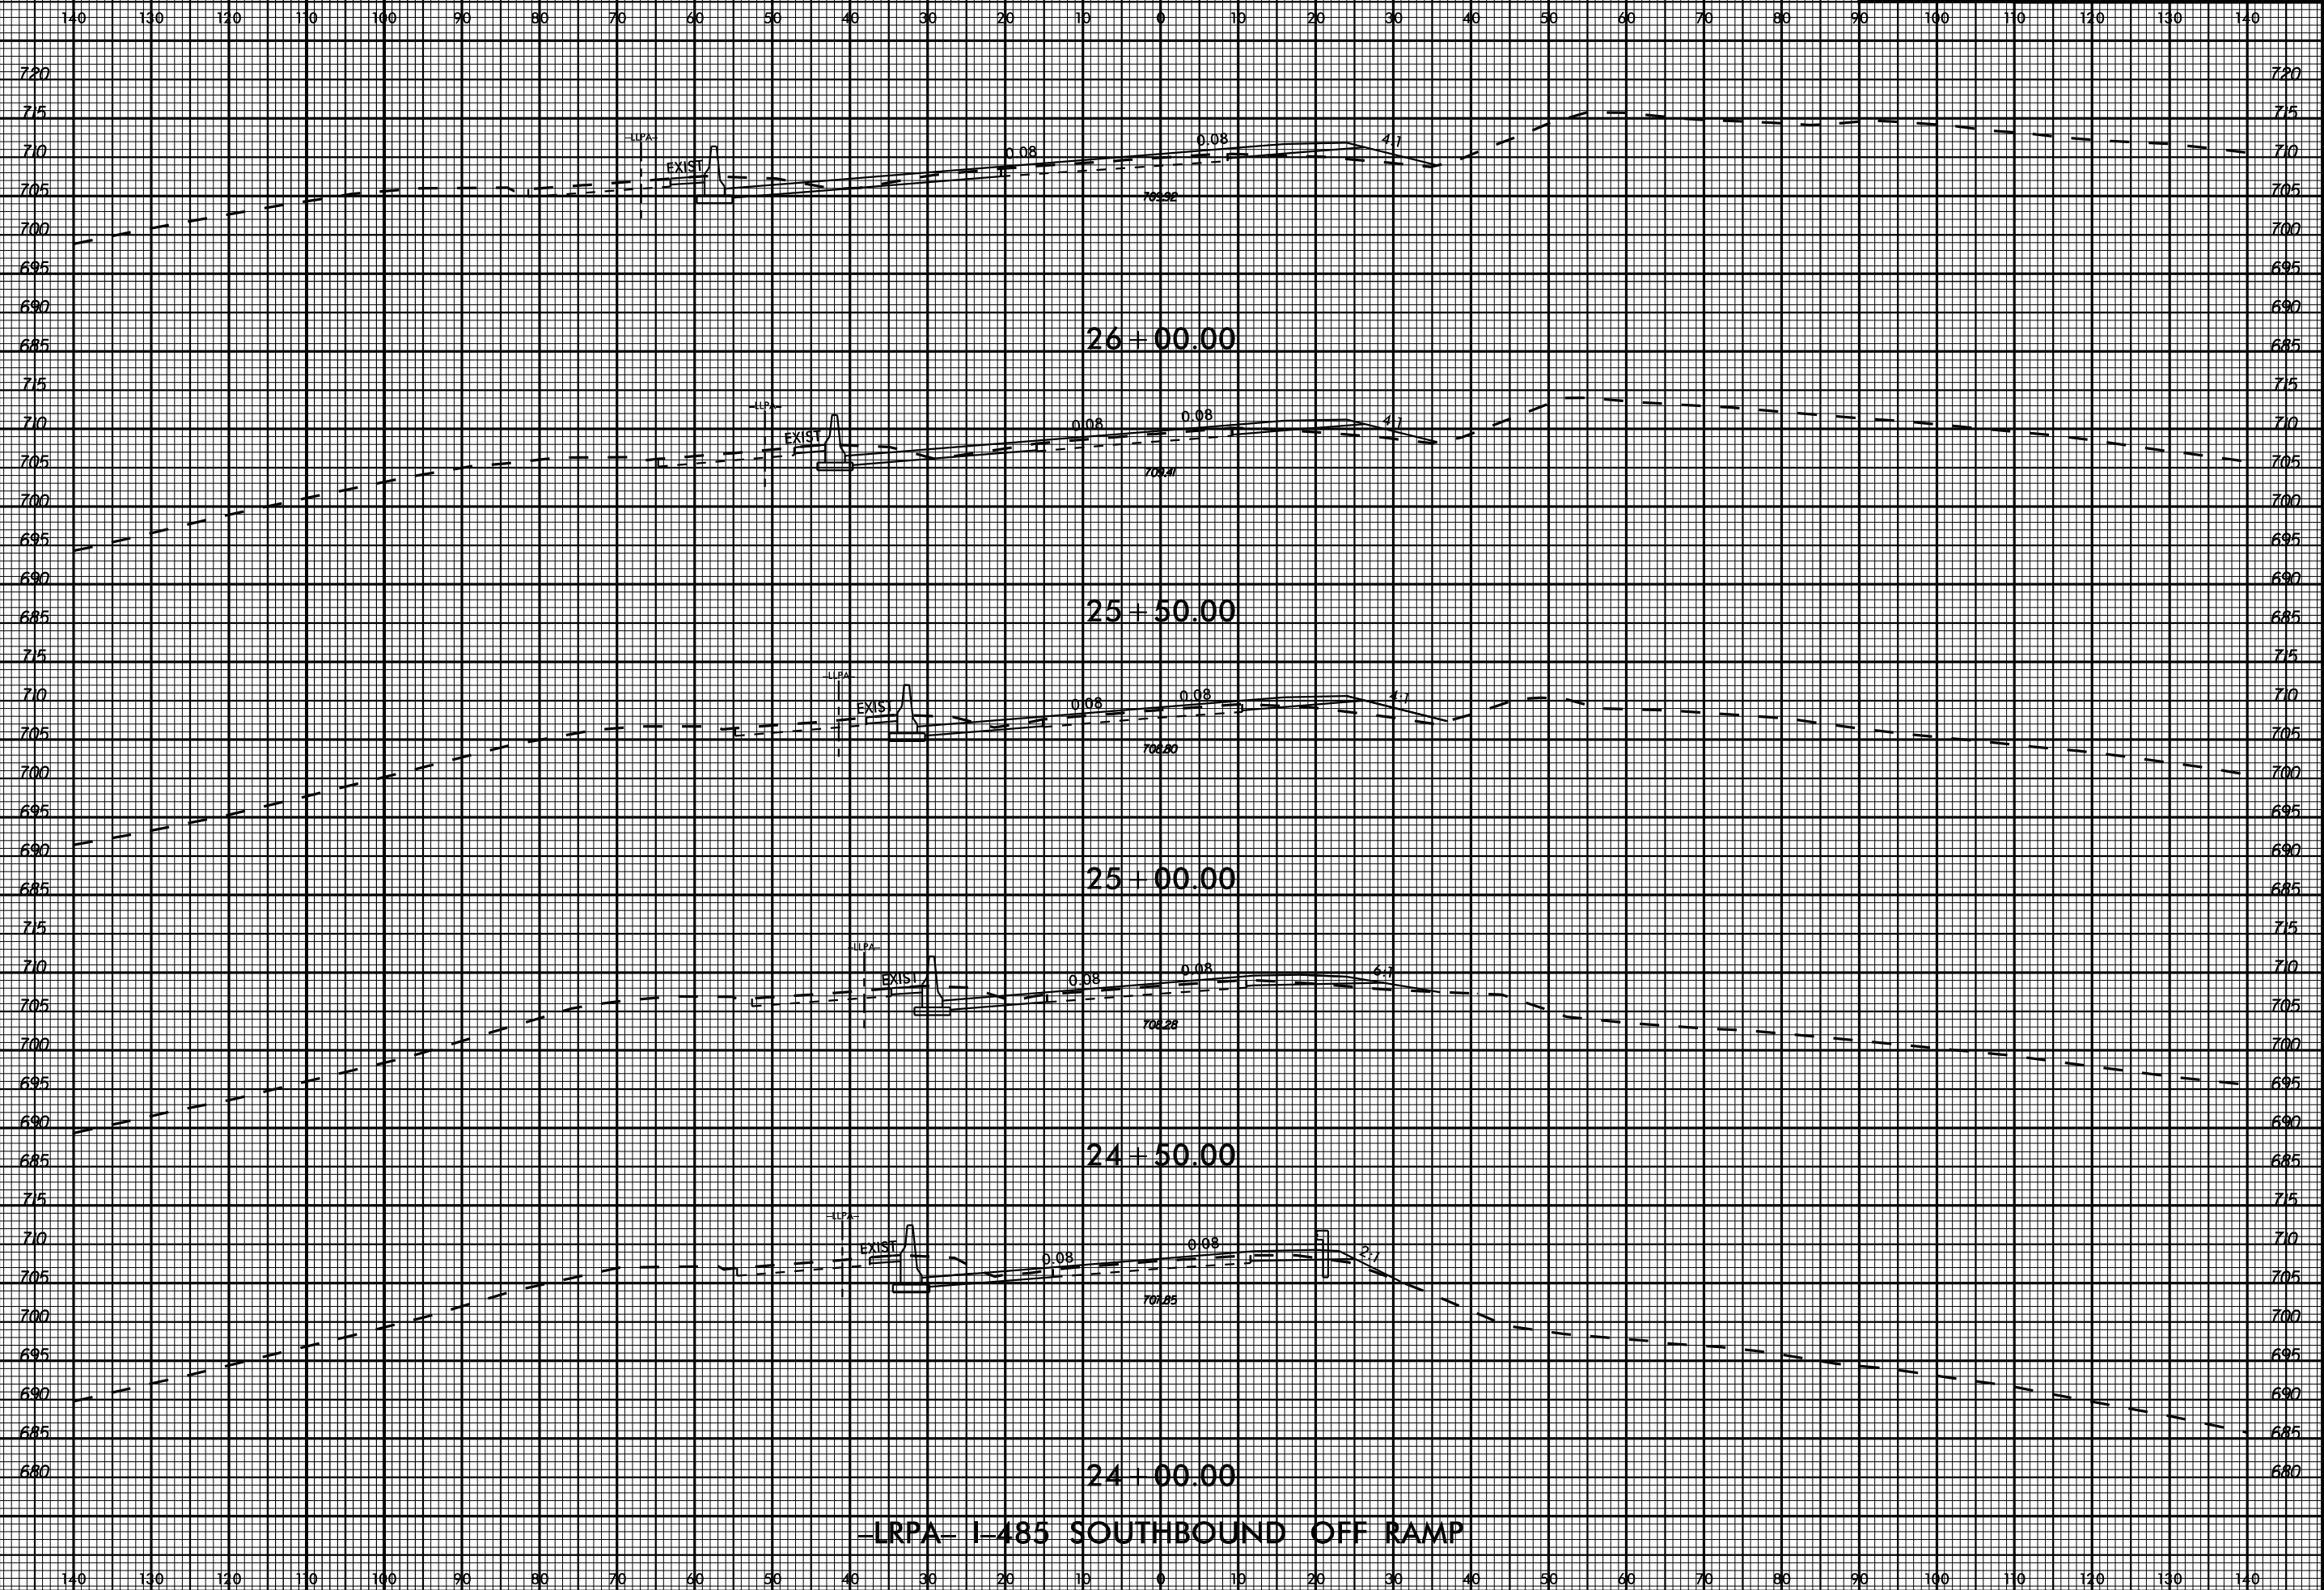

LRPA I-485 SOUTHBOUND OFF RAMP



11/15/2017

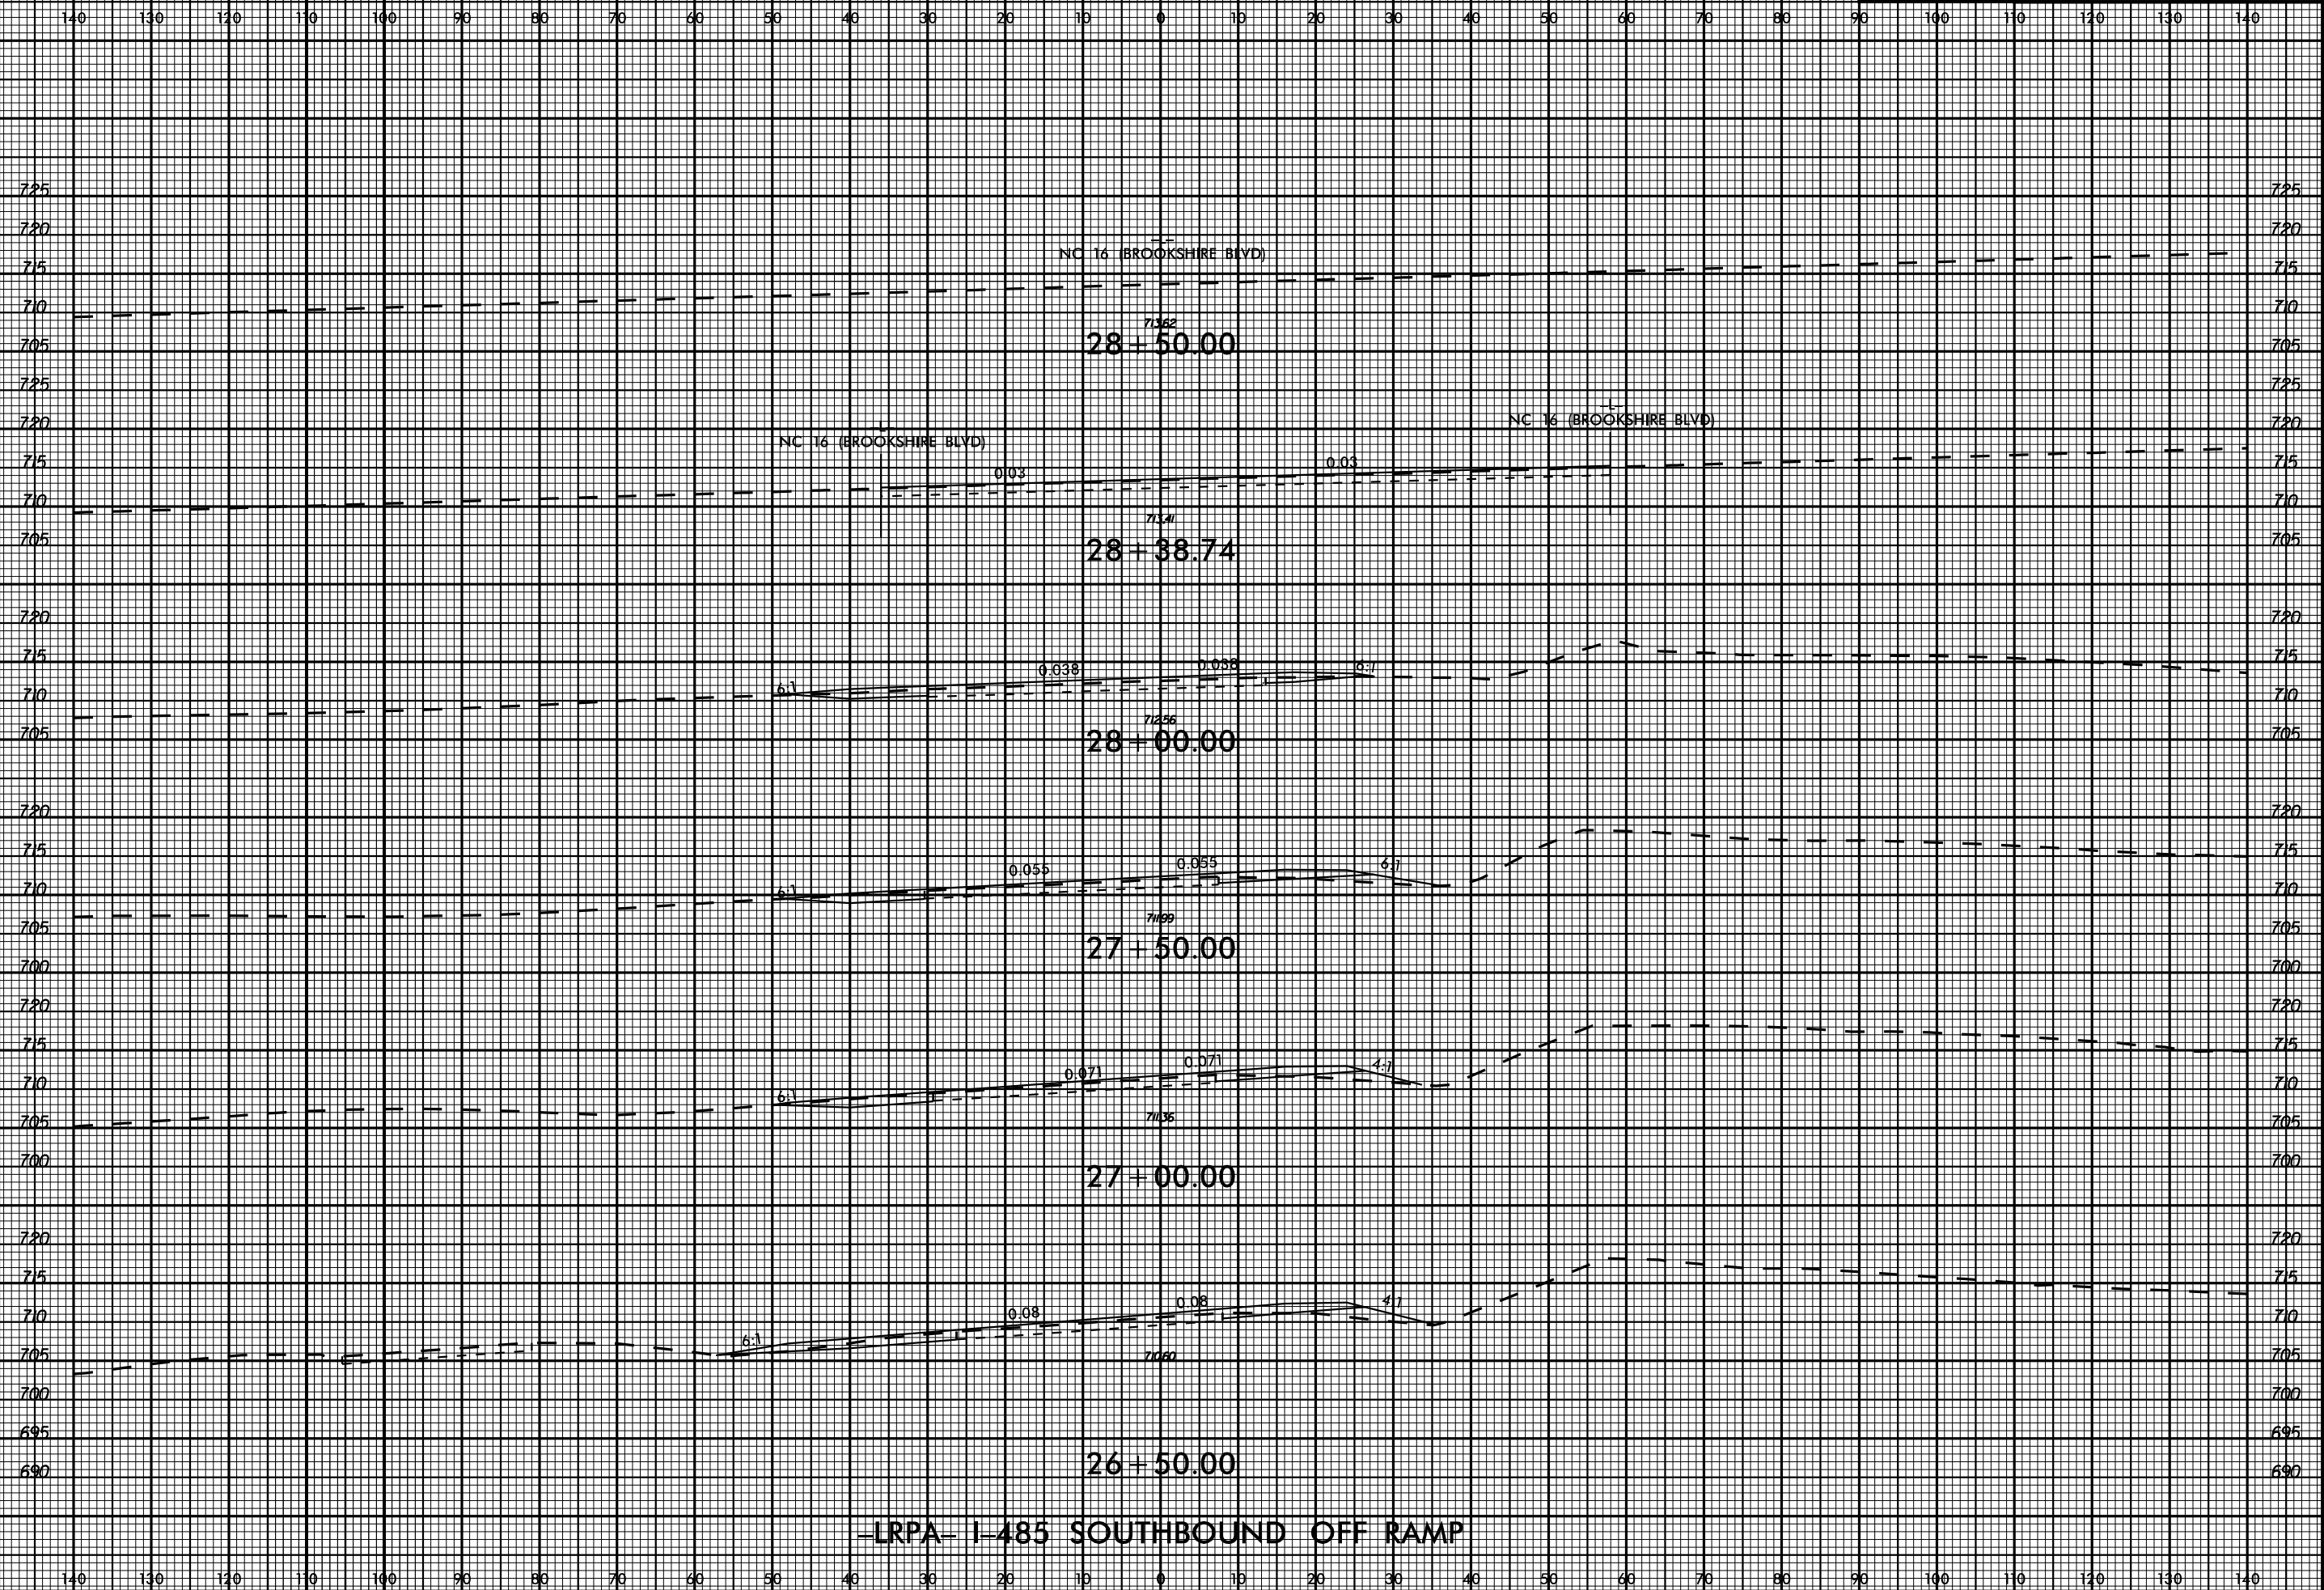

-LRPA- I-485 SOUTHBOUND OFF RAMP



11/13/2017



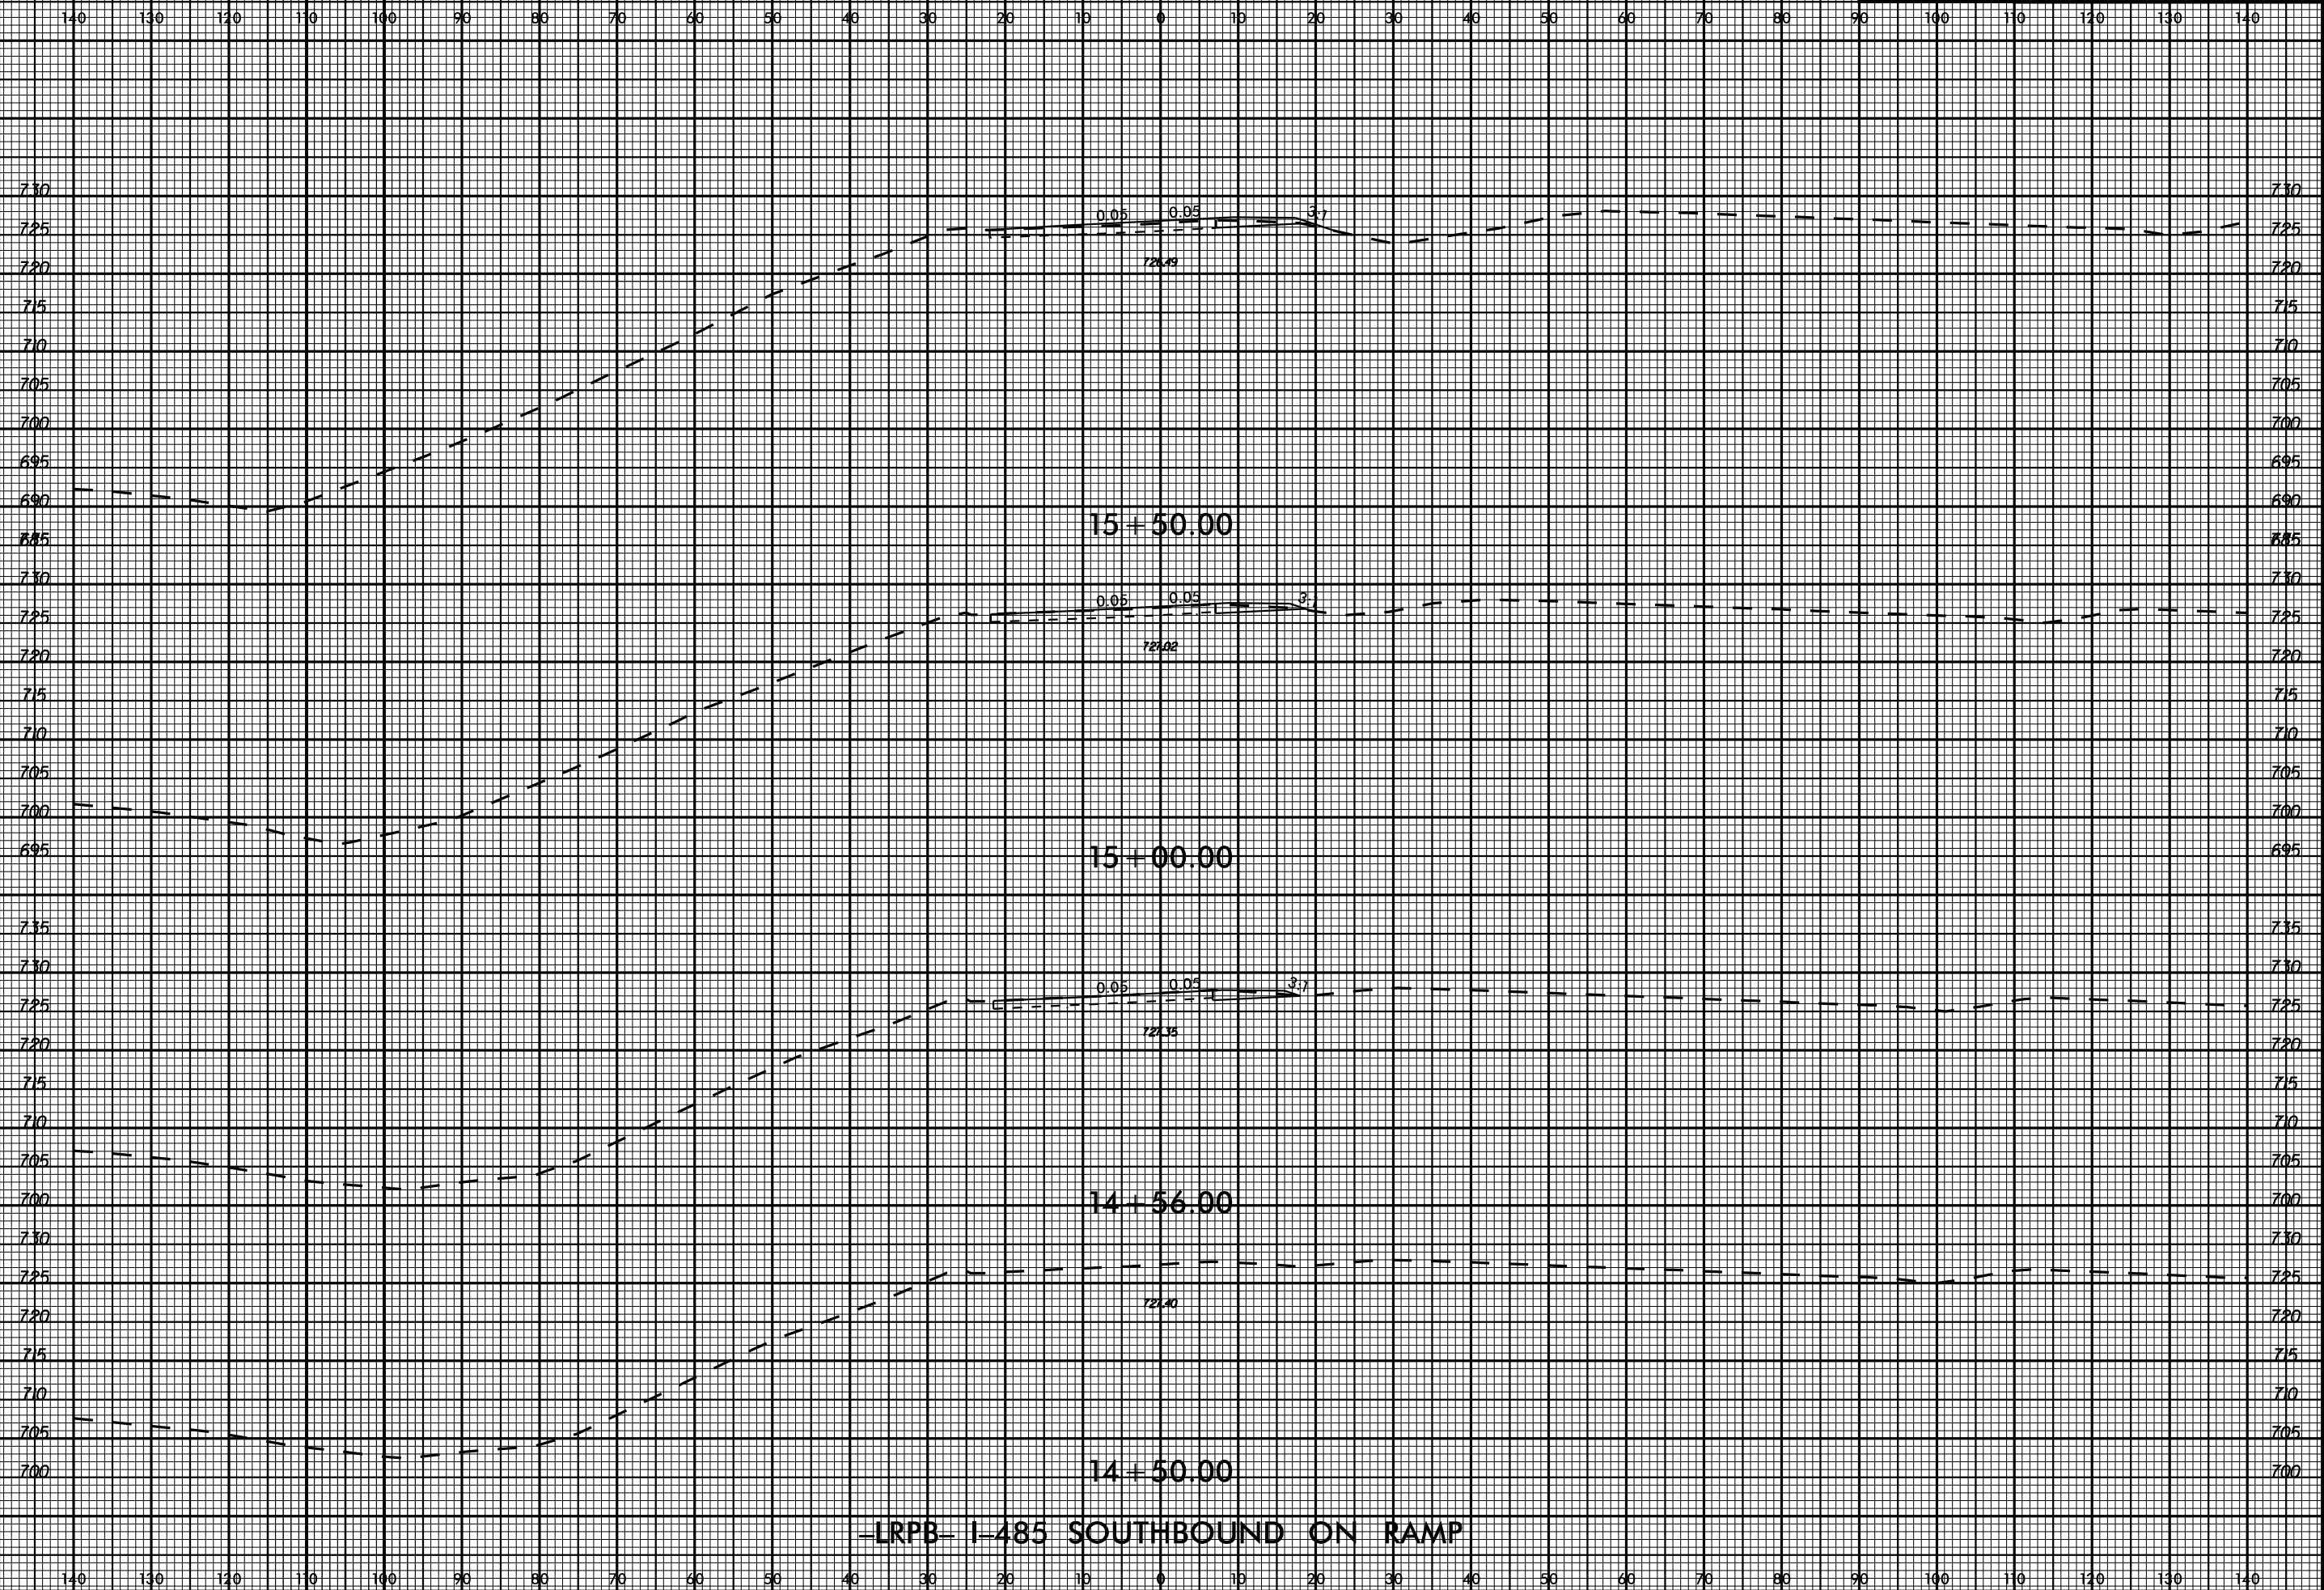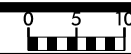


-LRPB- I-485 SOUTHBOUND ON RAMP

11/13/2017

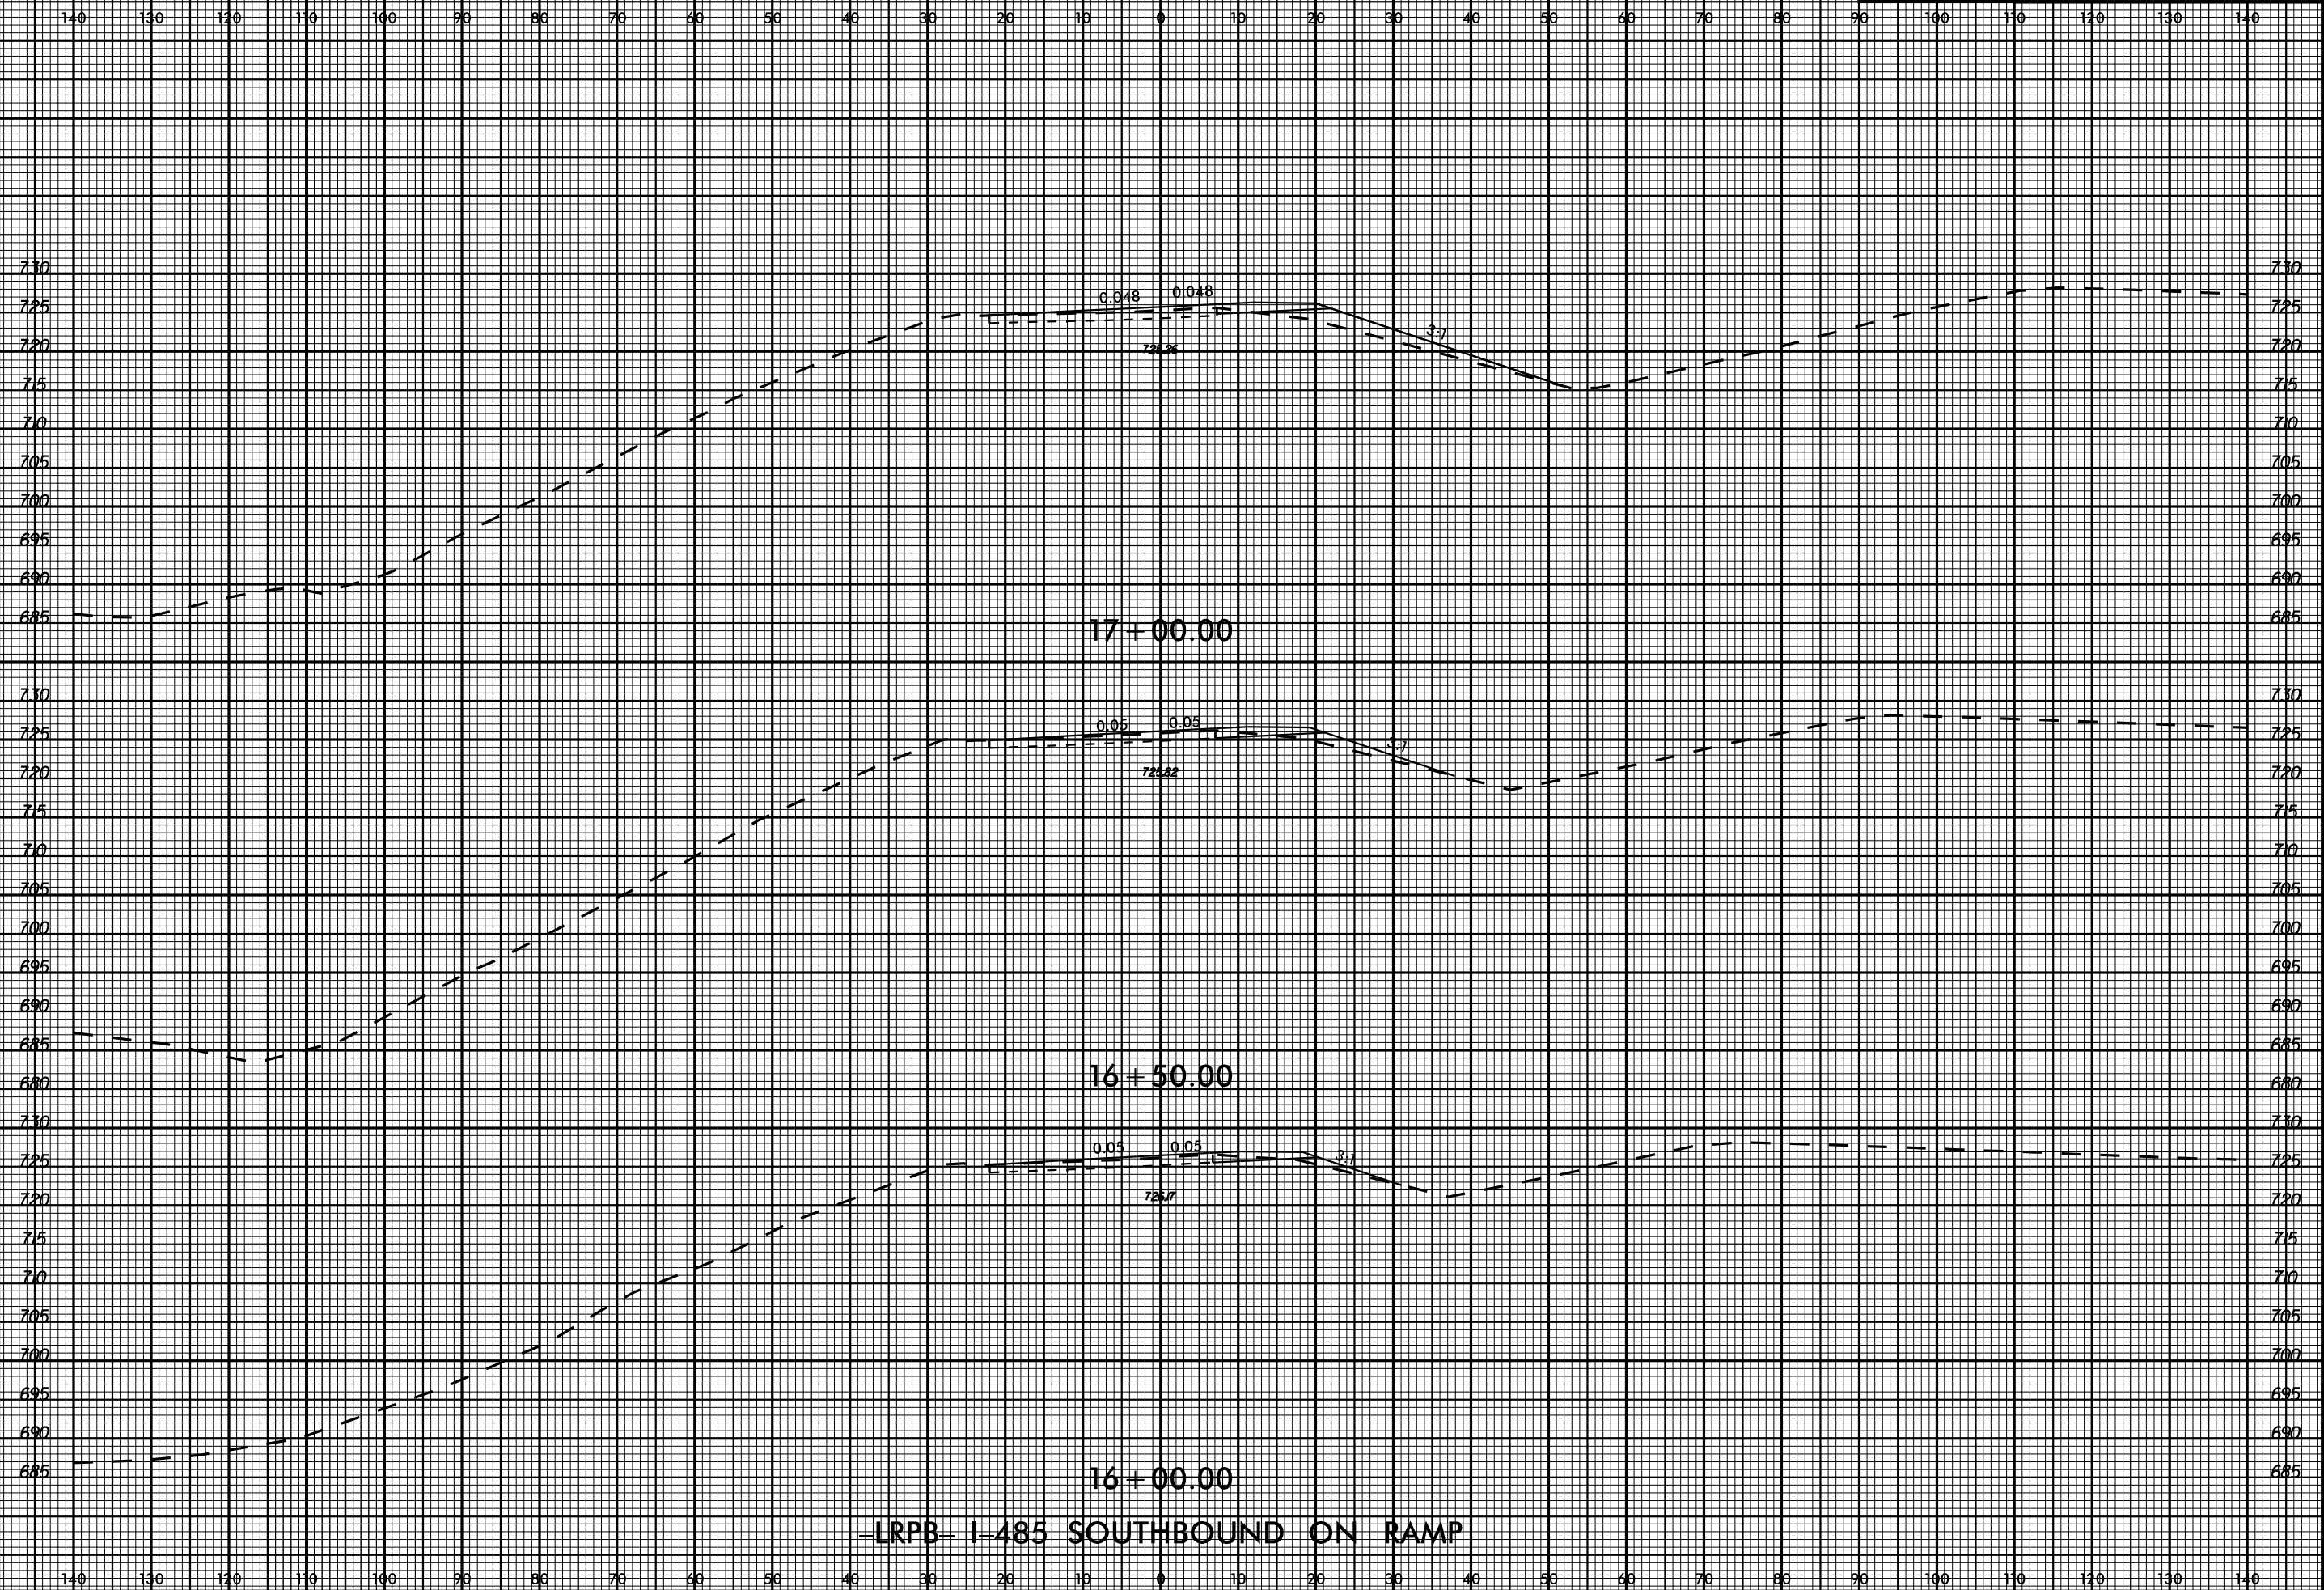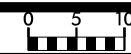


-LRPB- I-485 SOUTHBOUND ON RAMP

11/13/2017

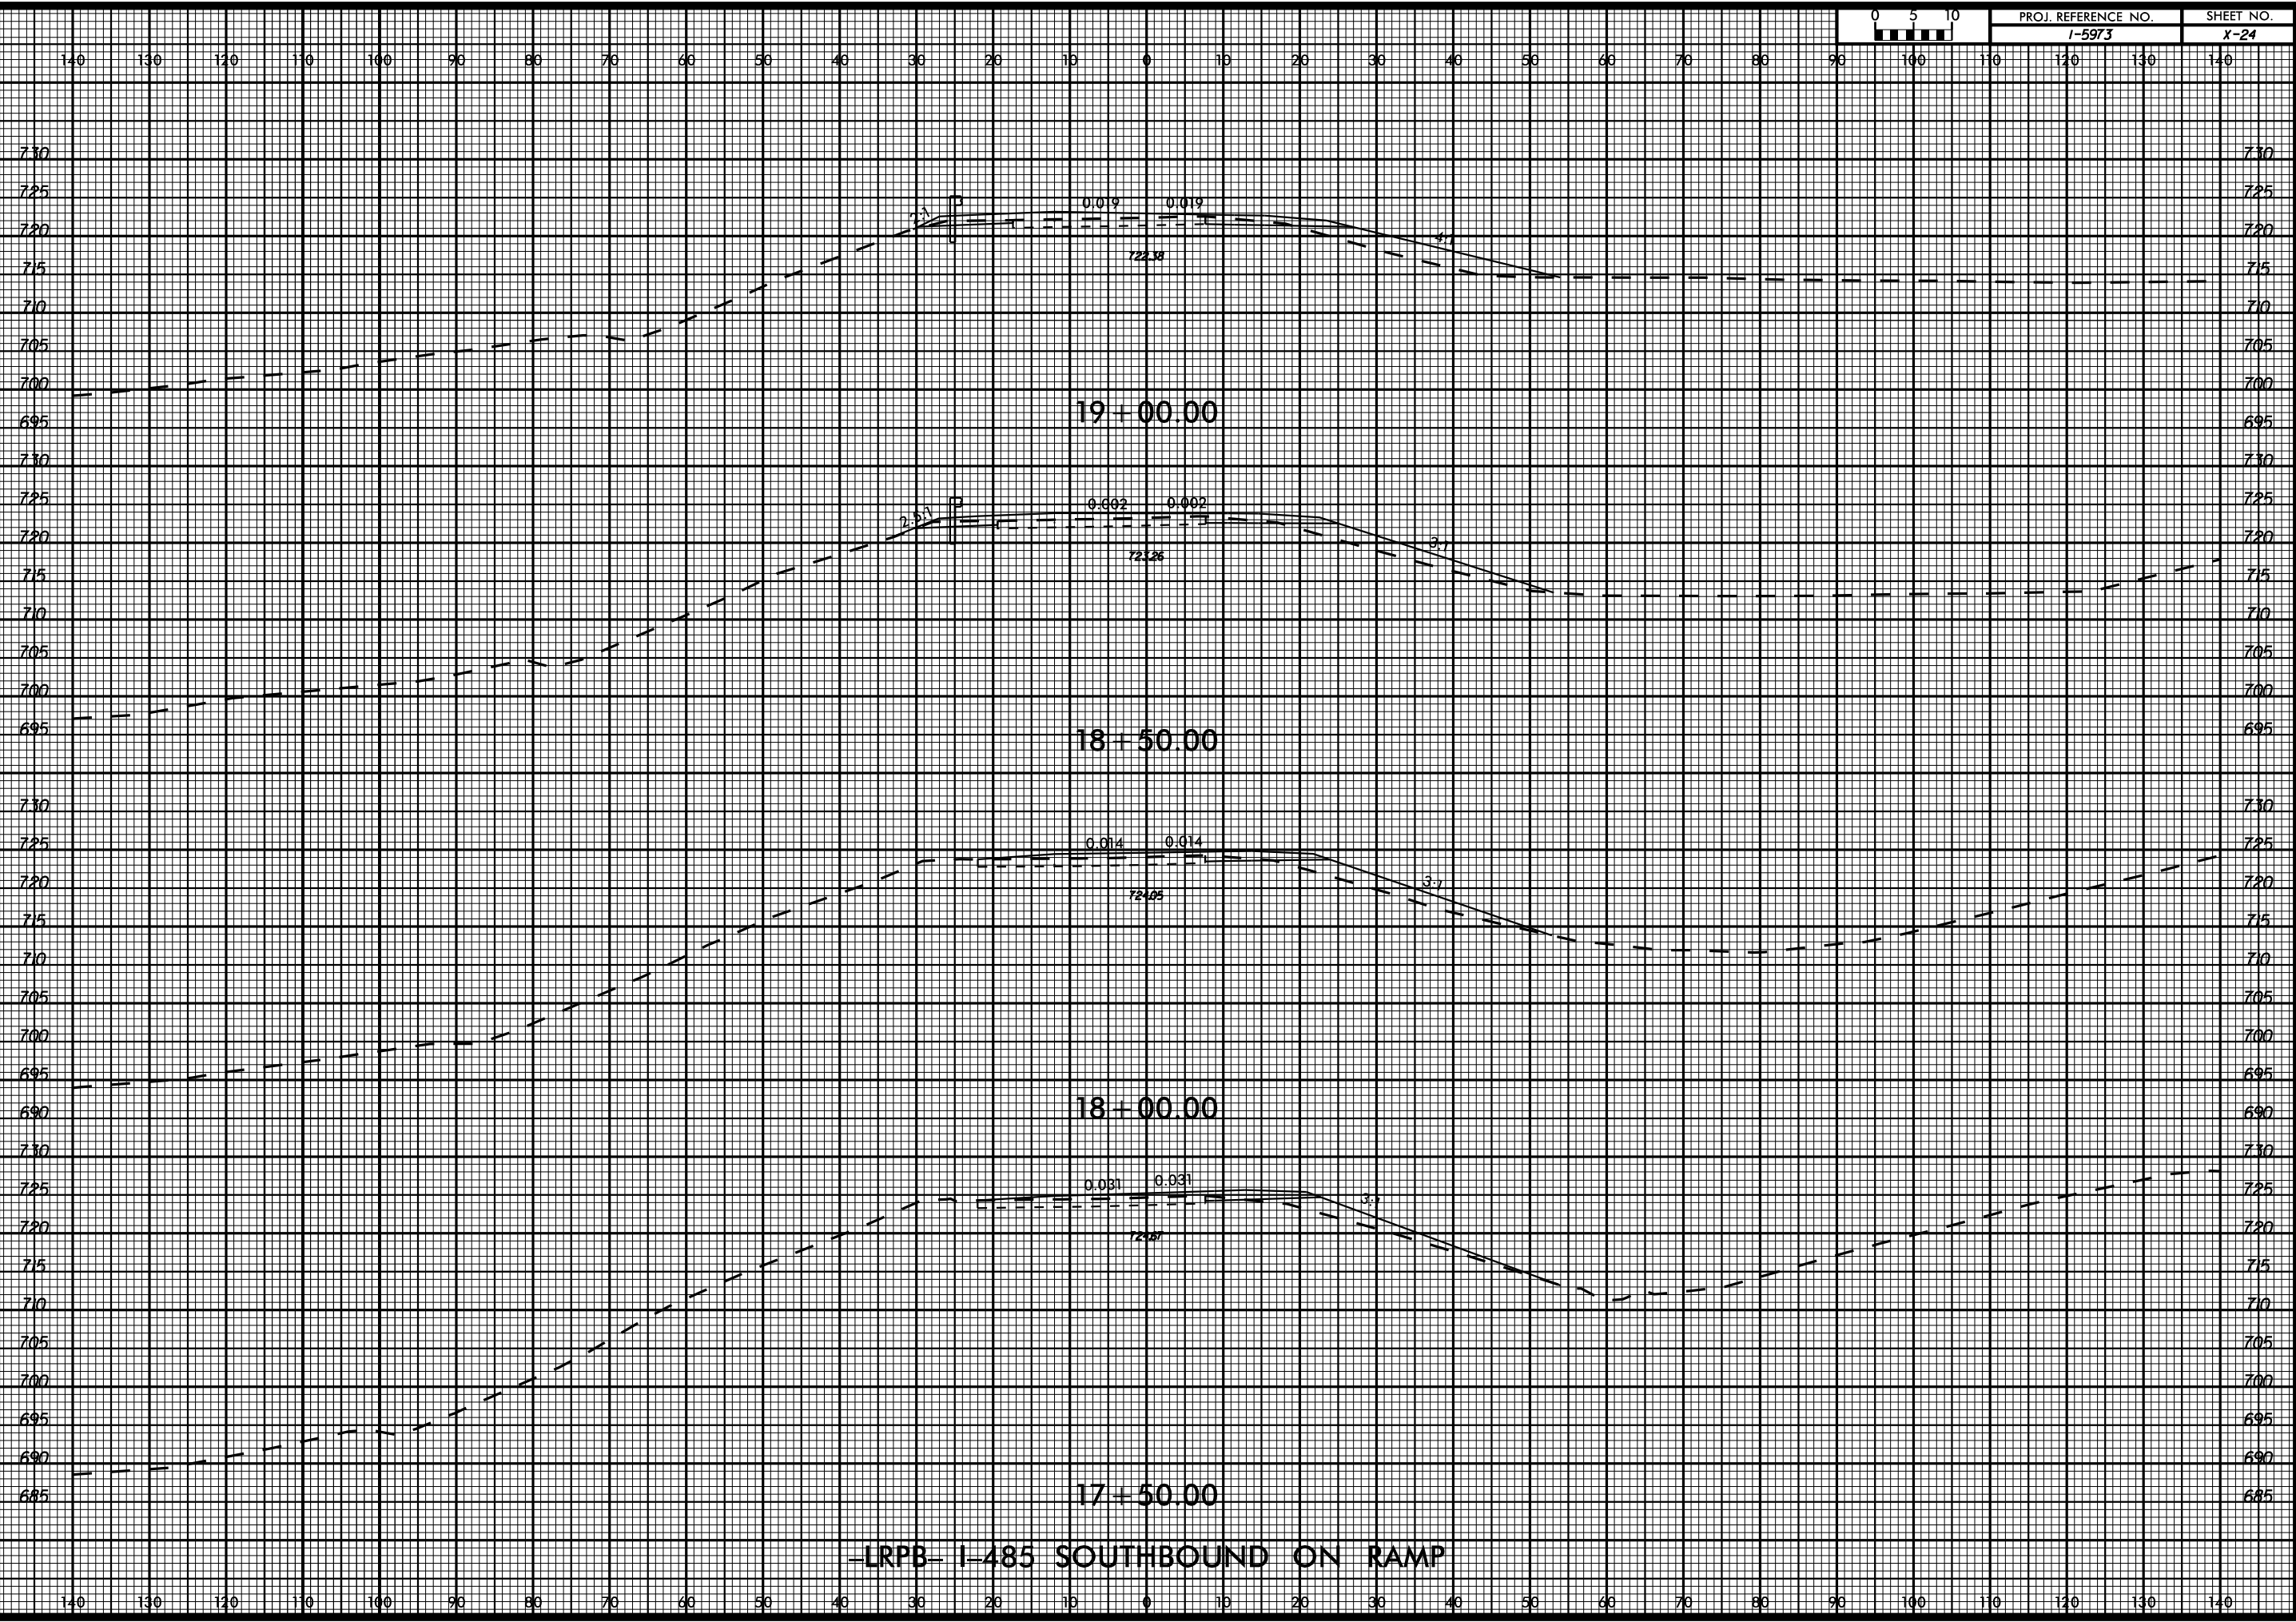


-LRPB- I-485 SOUTHBOUND ON RAMP

11/13/2017

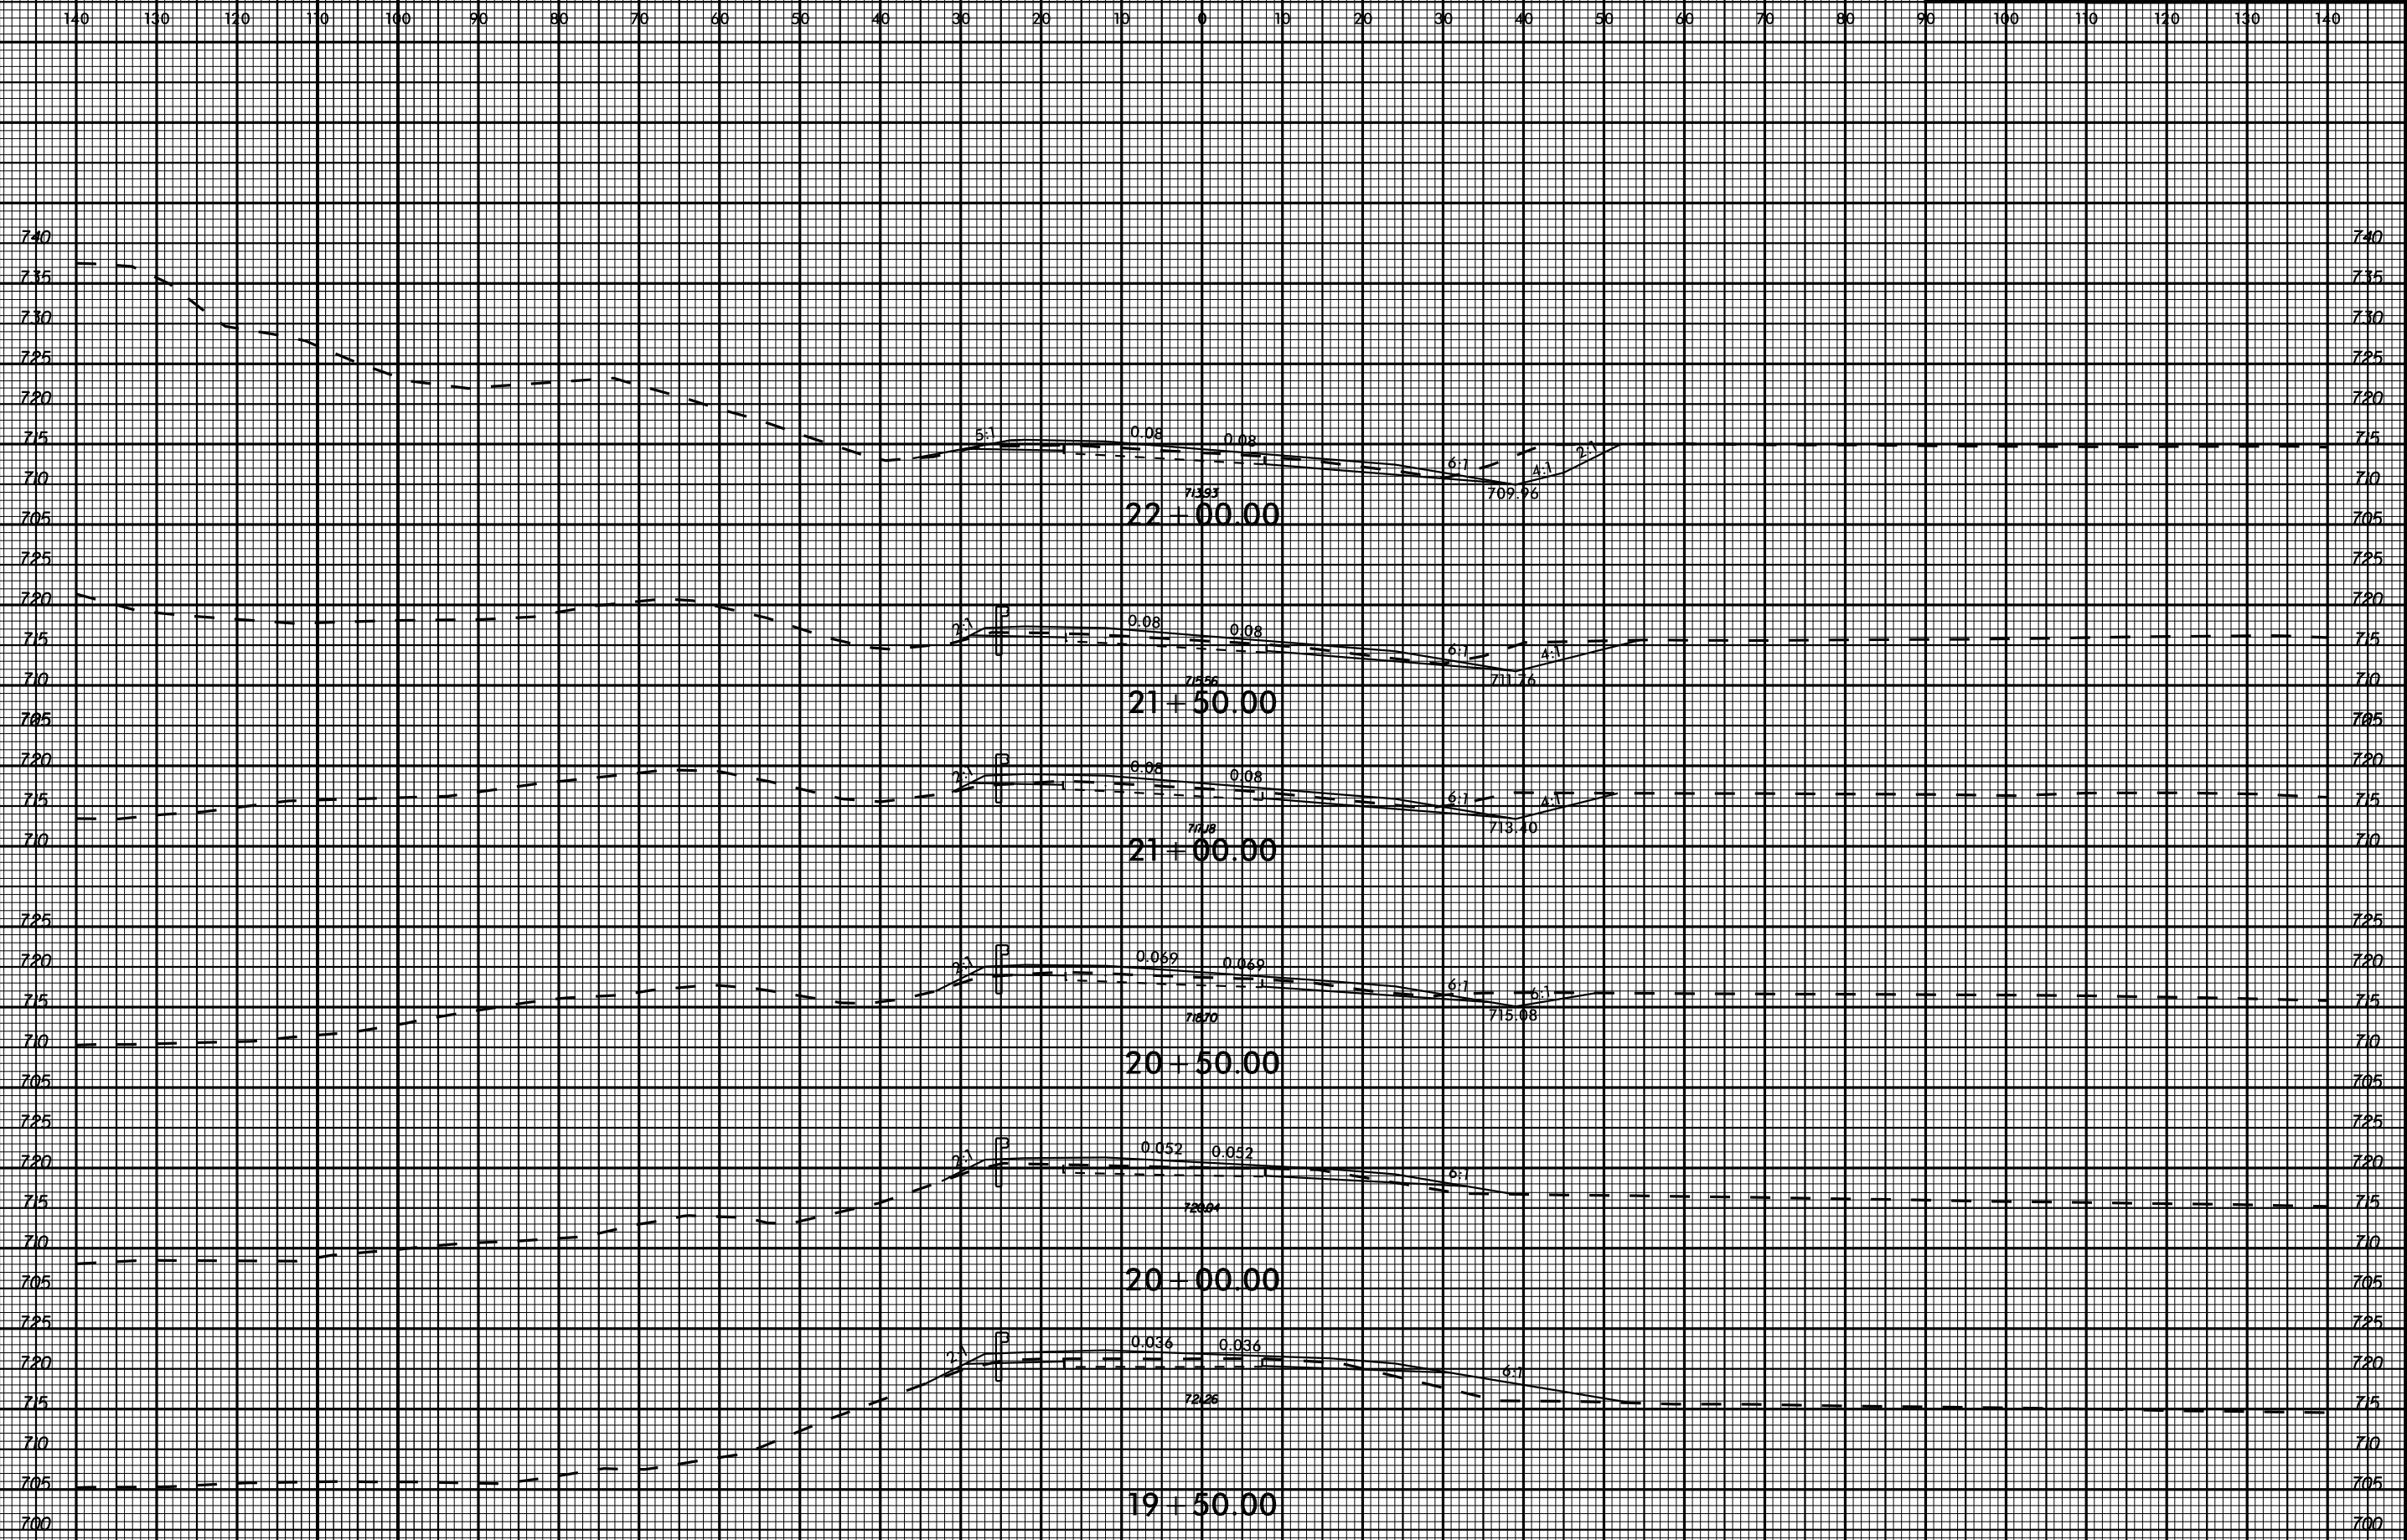



-LRPB- I-485 SOUTHBOUND ON RAMP

11/13/2017

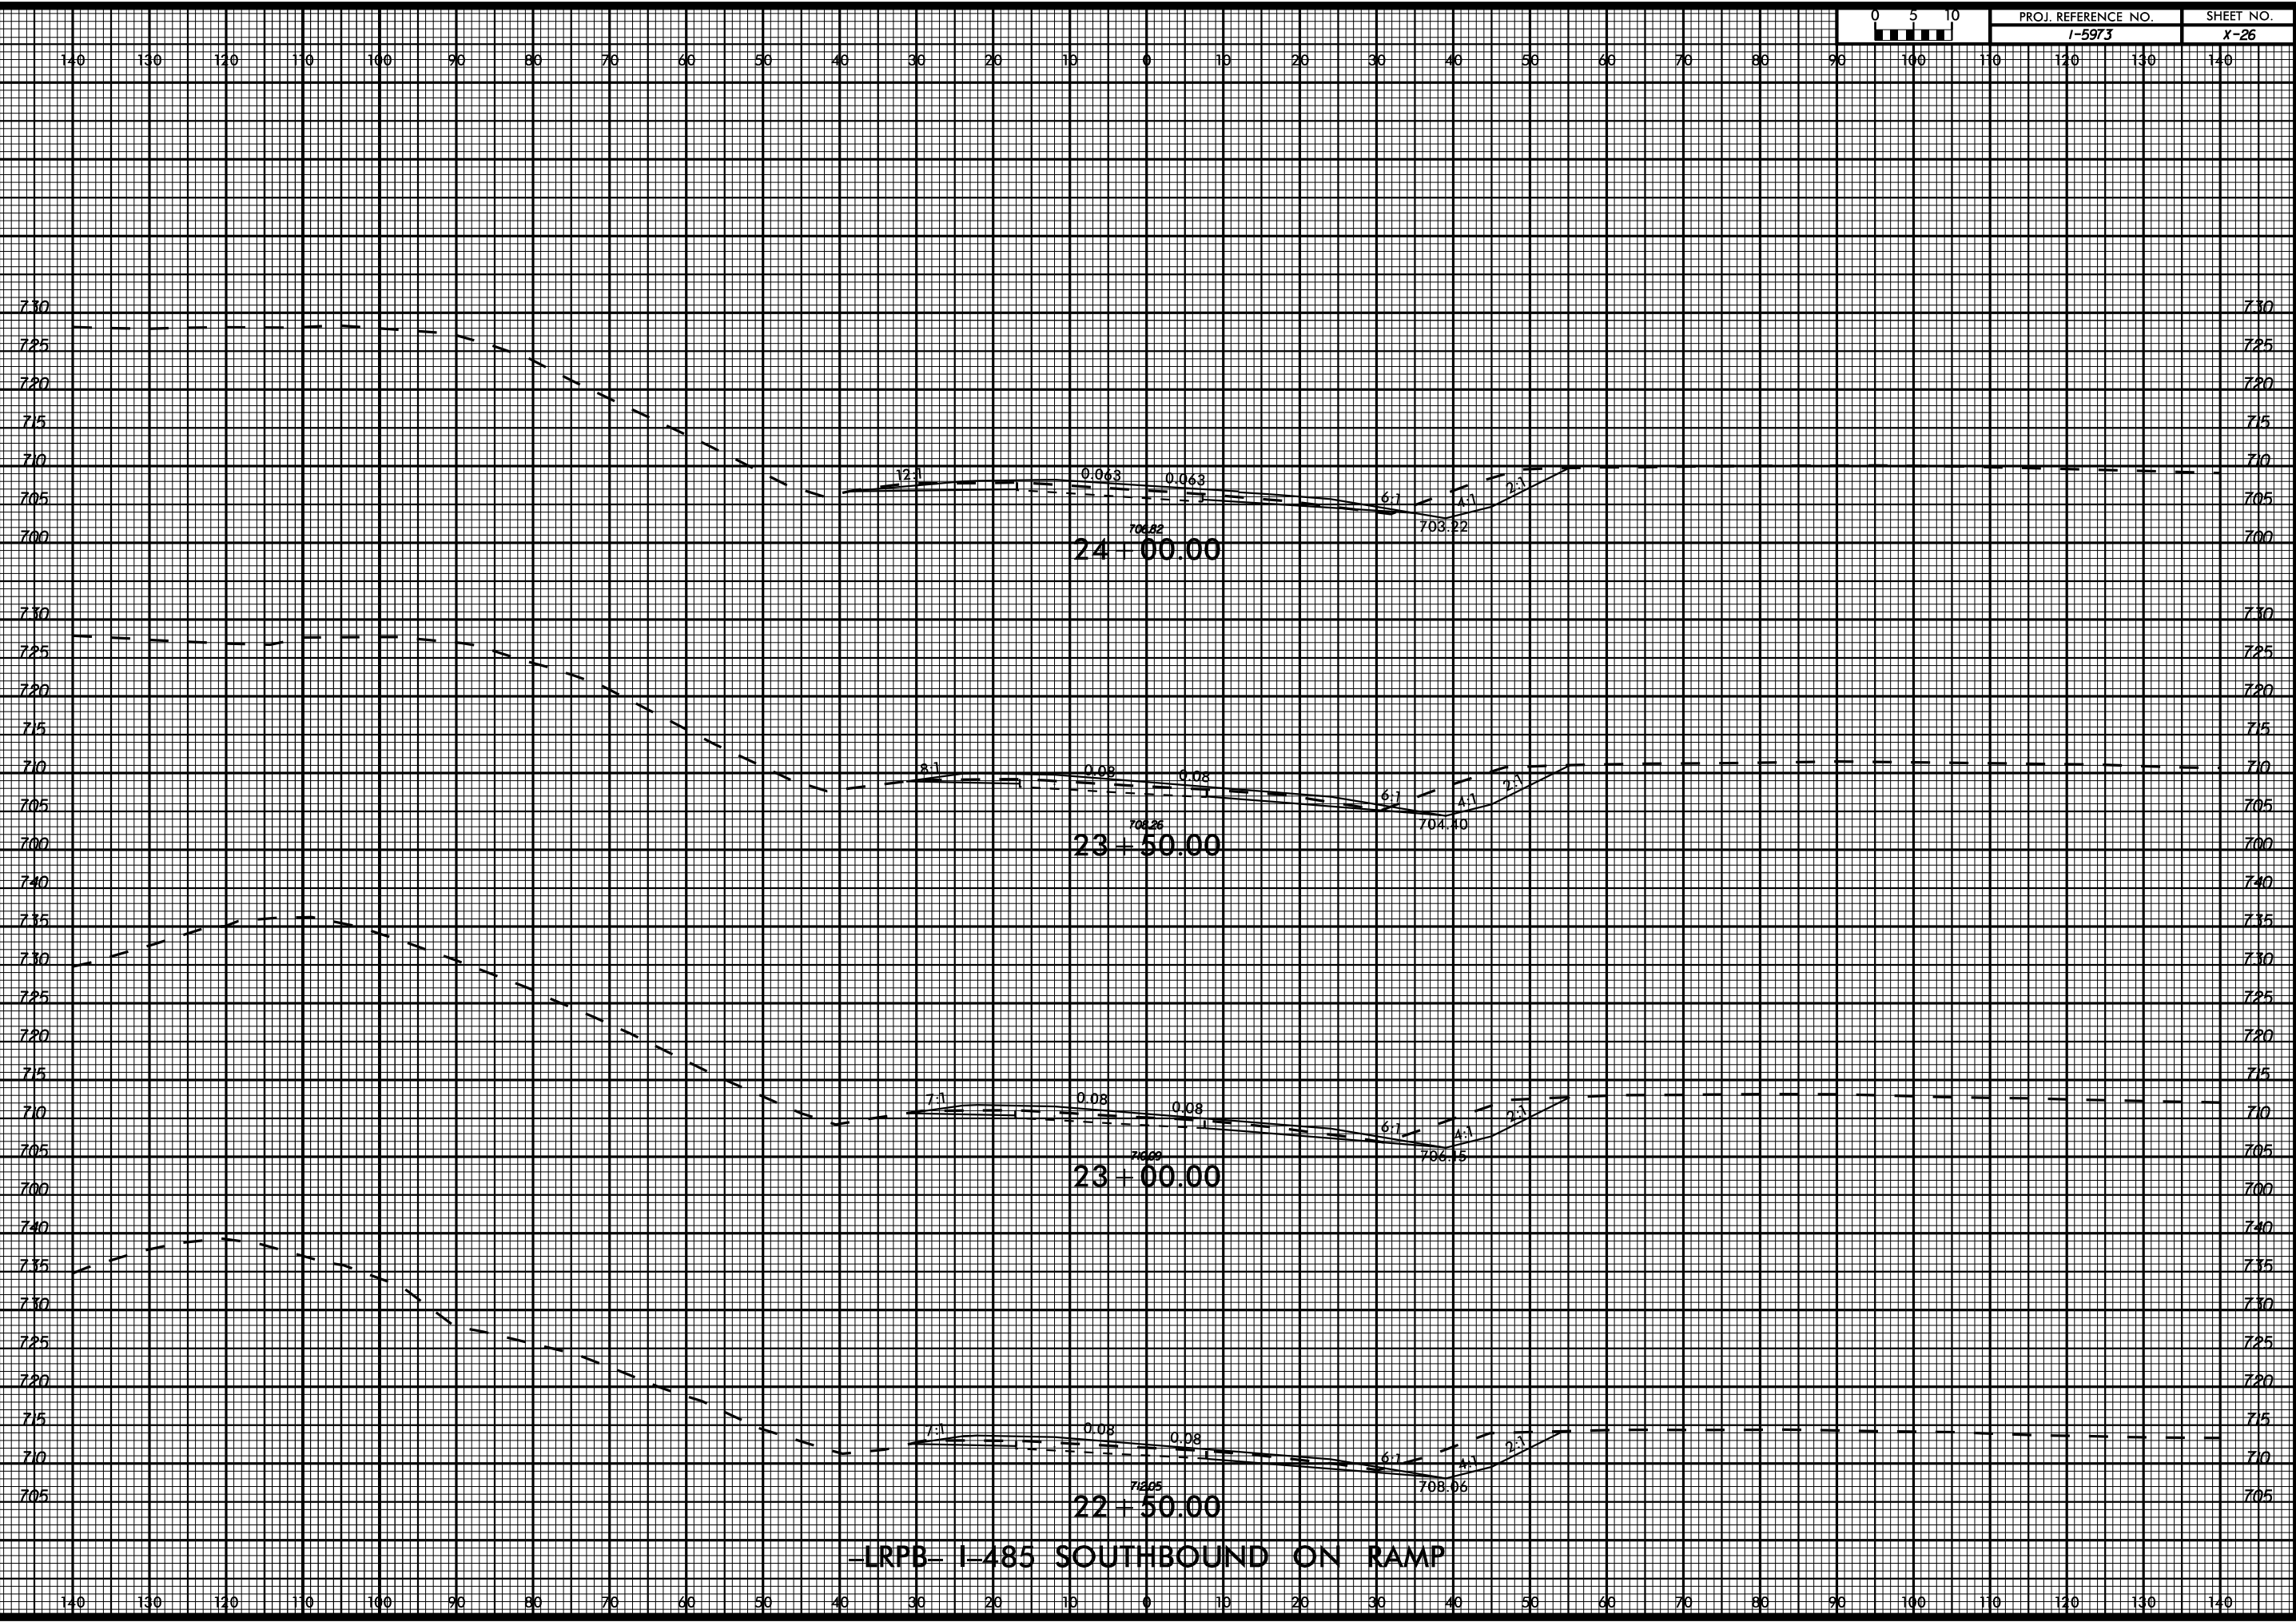


-LRPB- I-485 SOUTHBOUND ON RAMP

11/13/2017

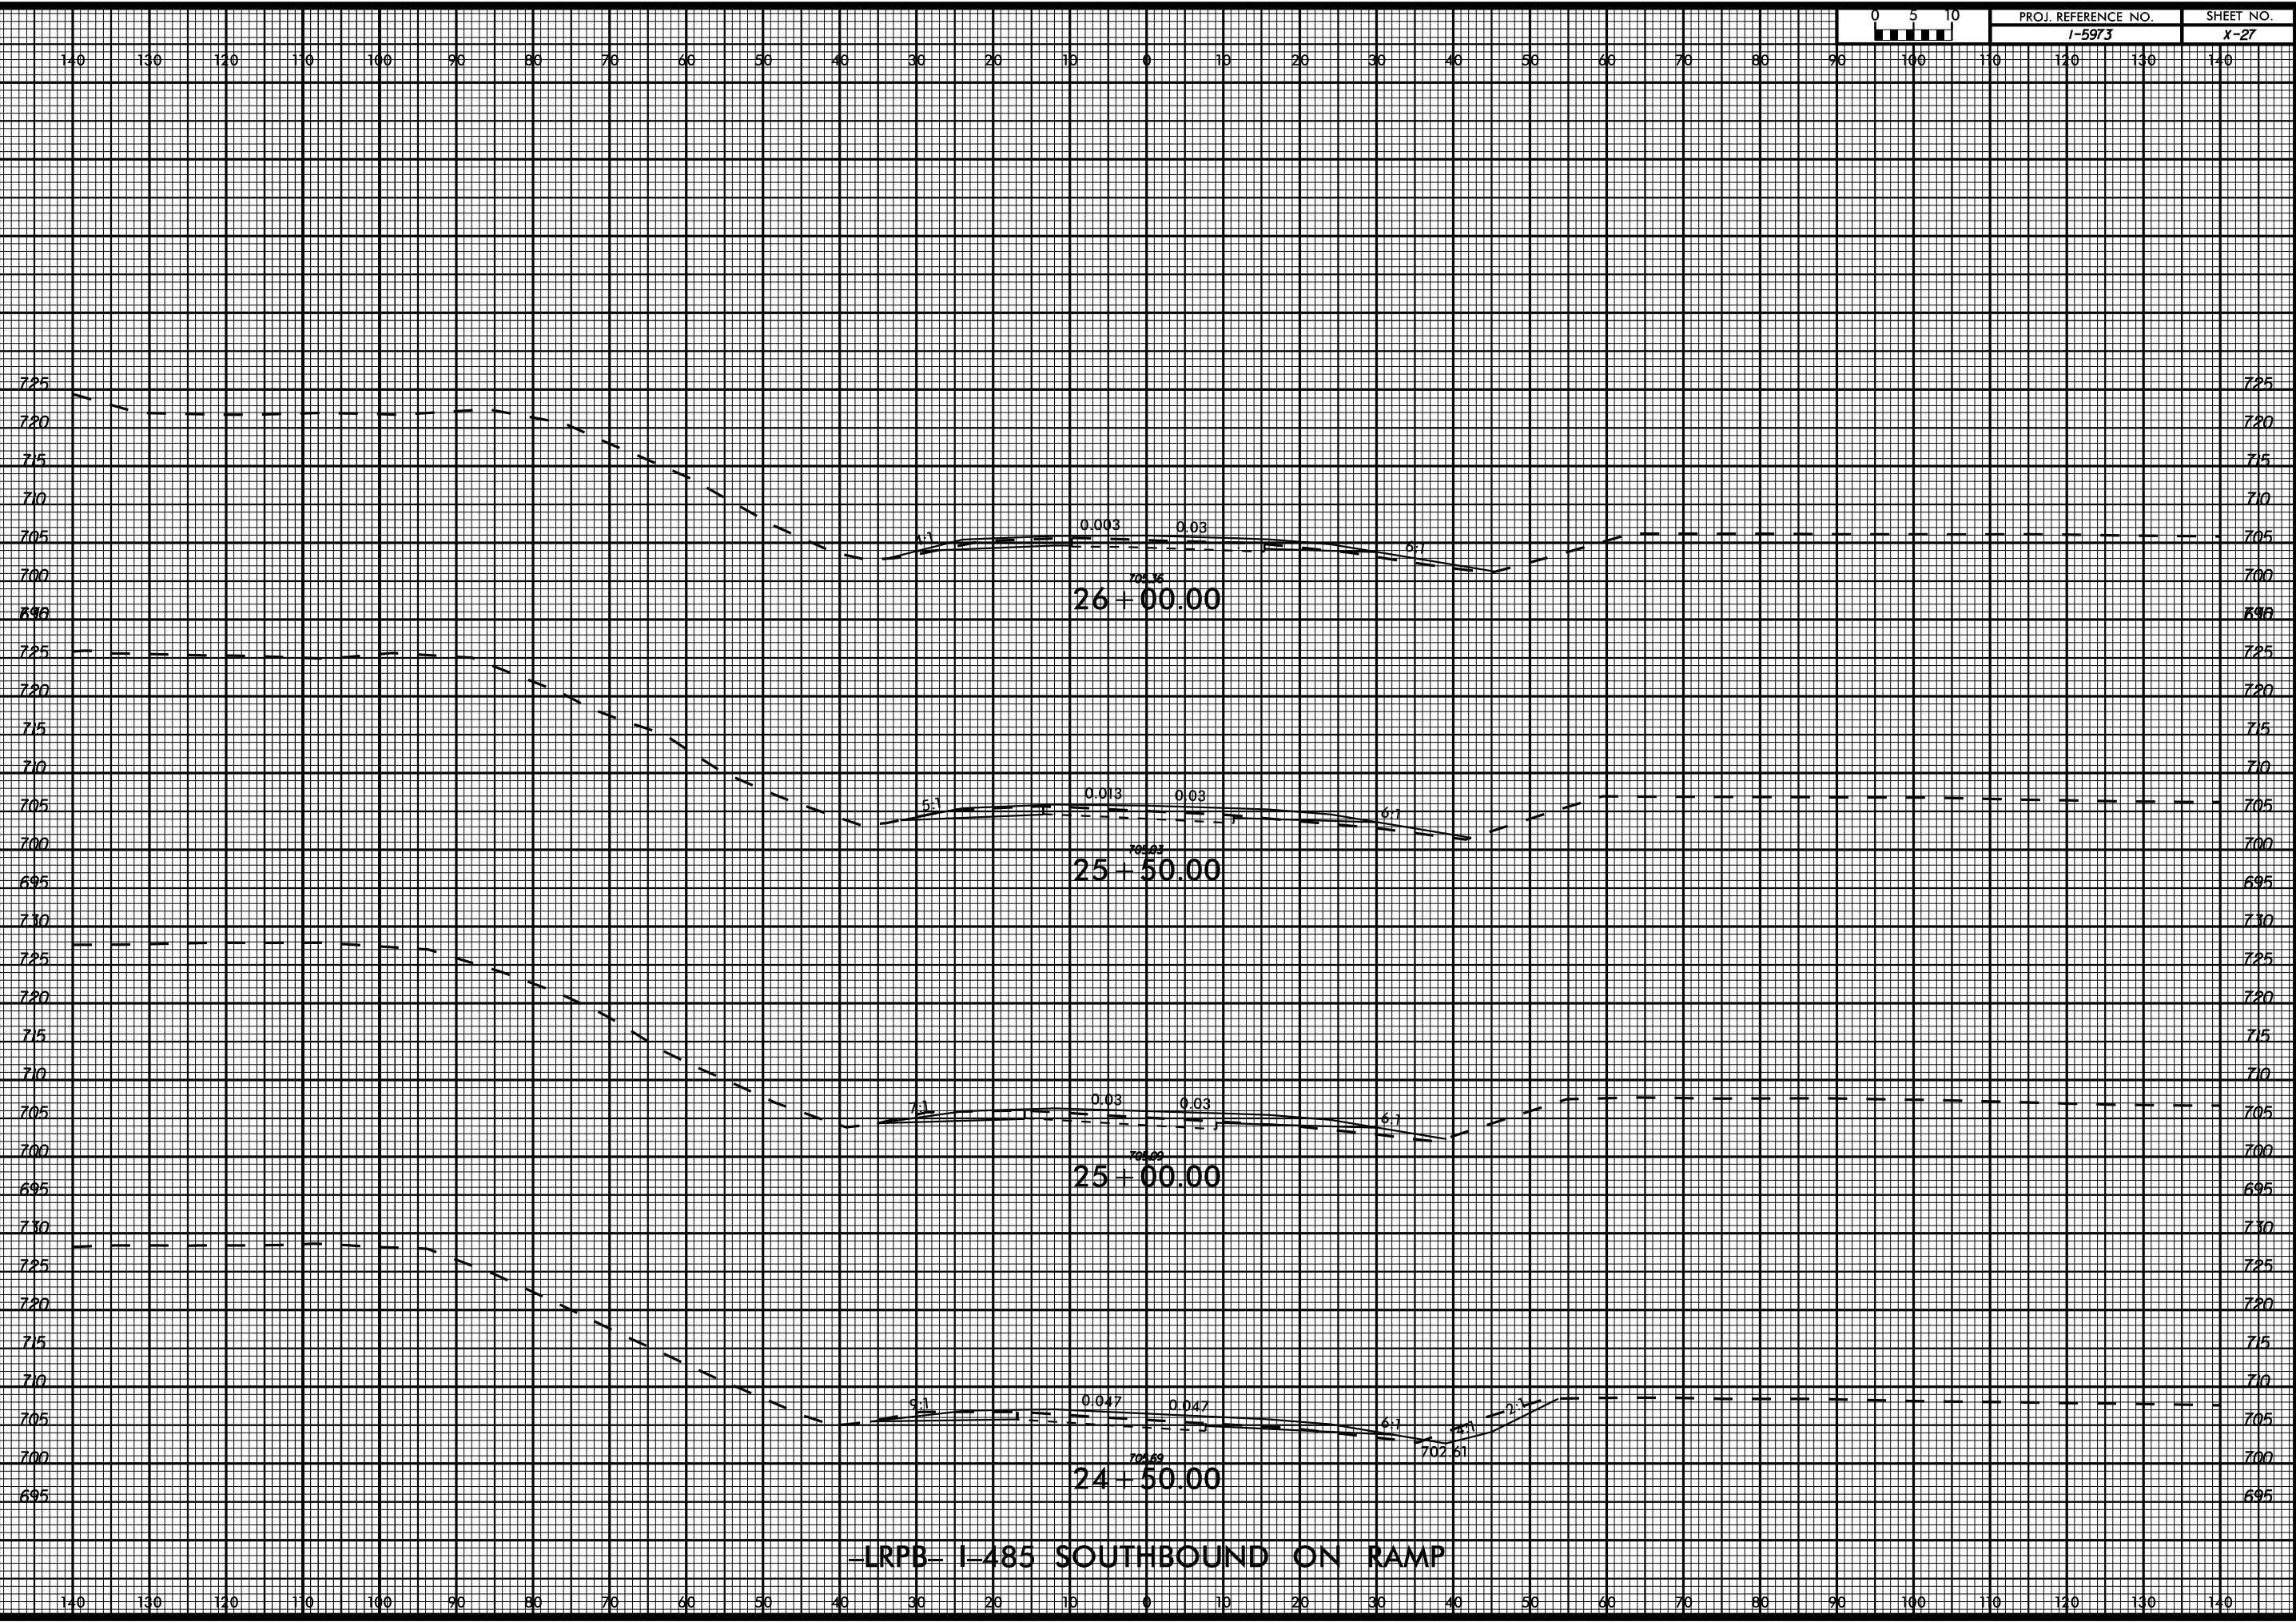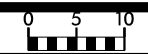


-LRPB- I-485 SOUTHBOUND ON RAMP

11/13/2017

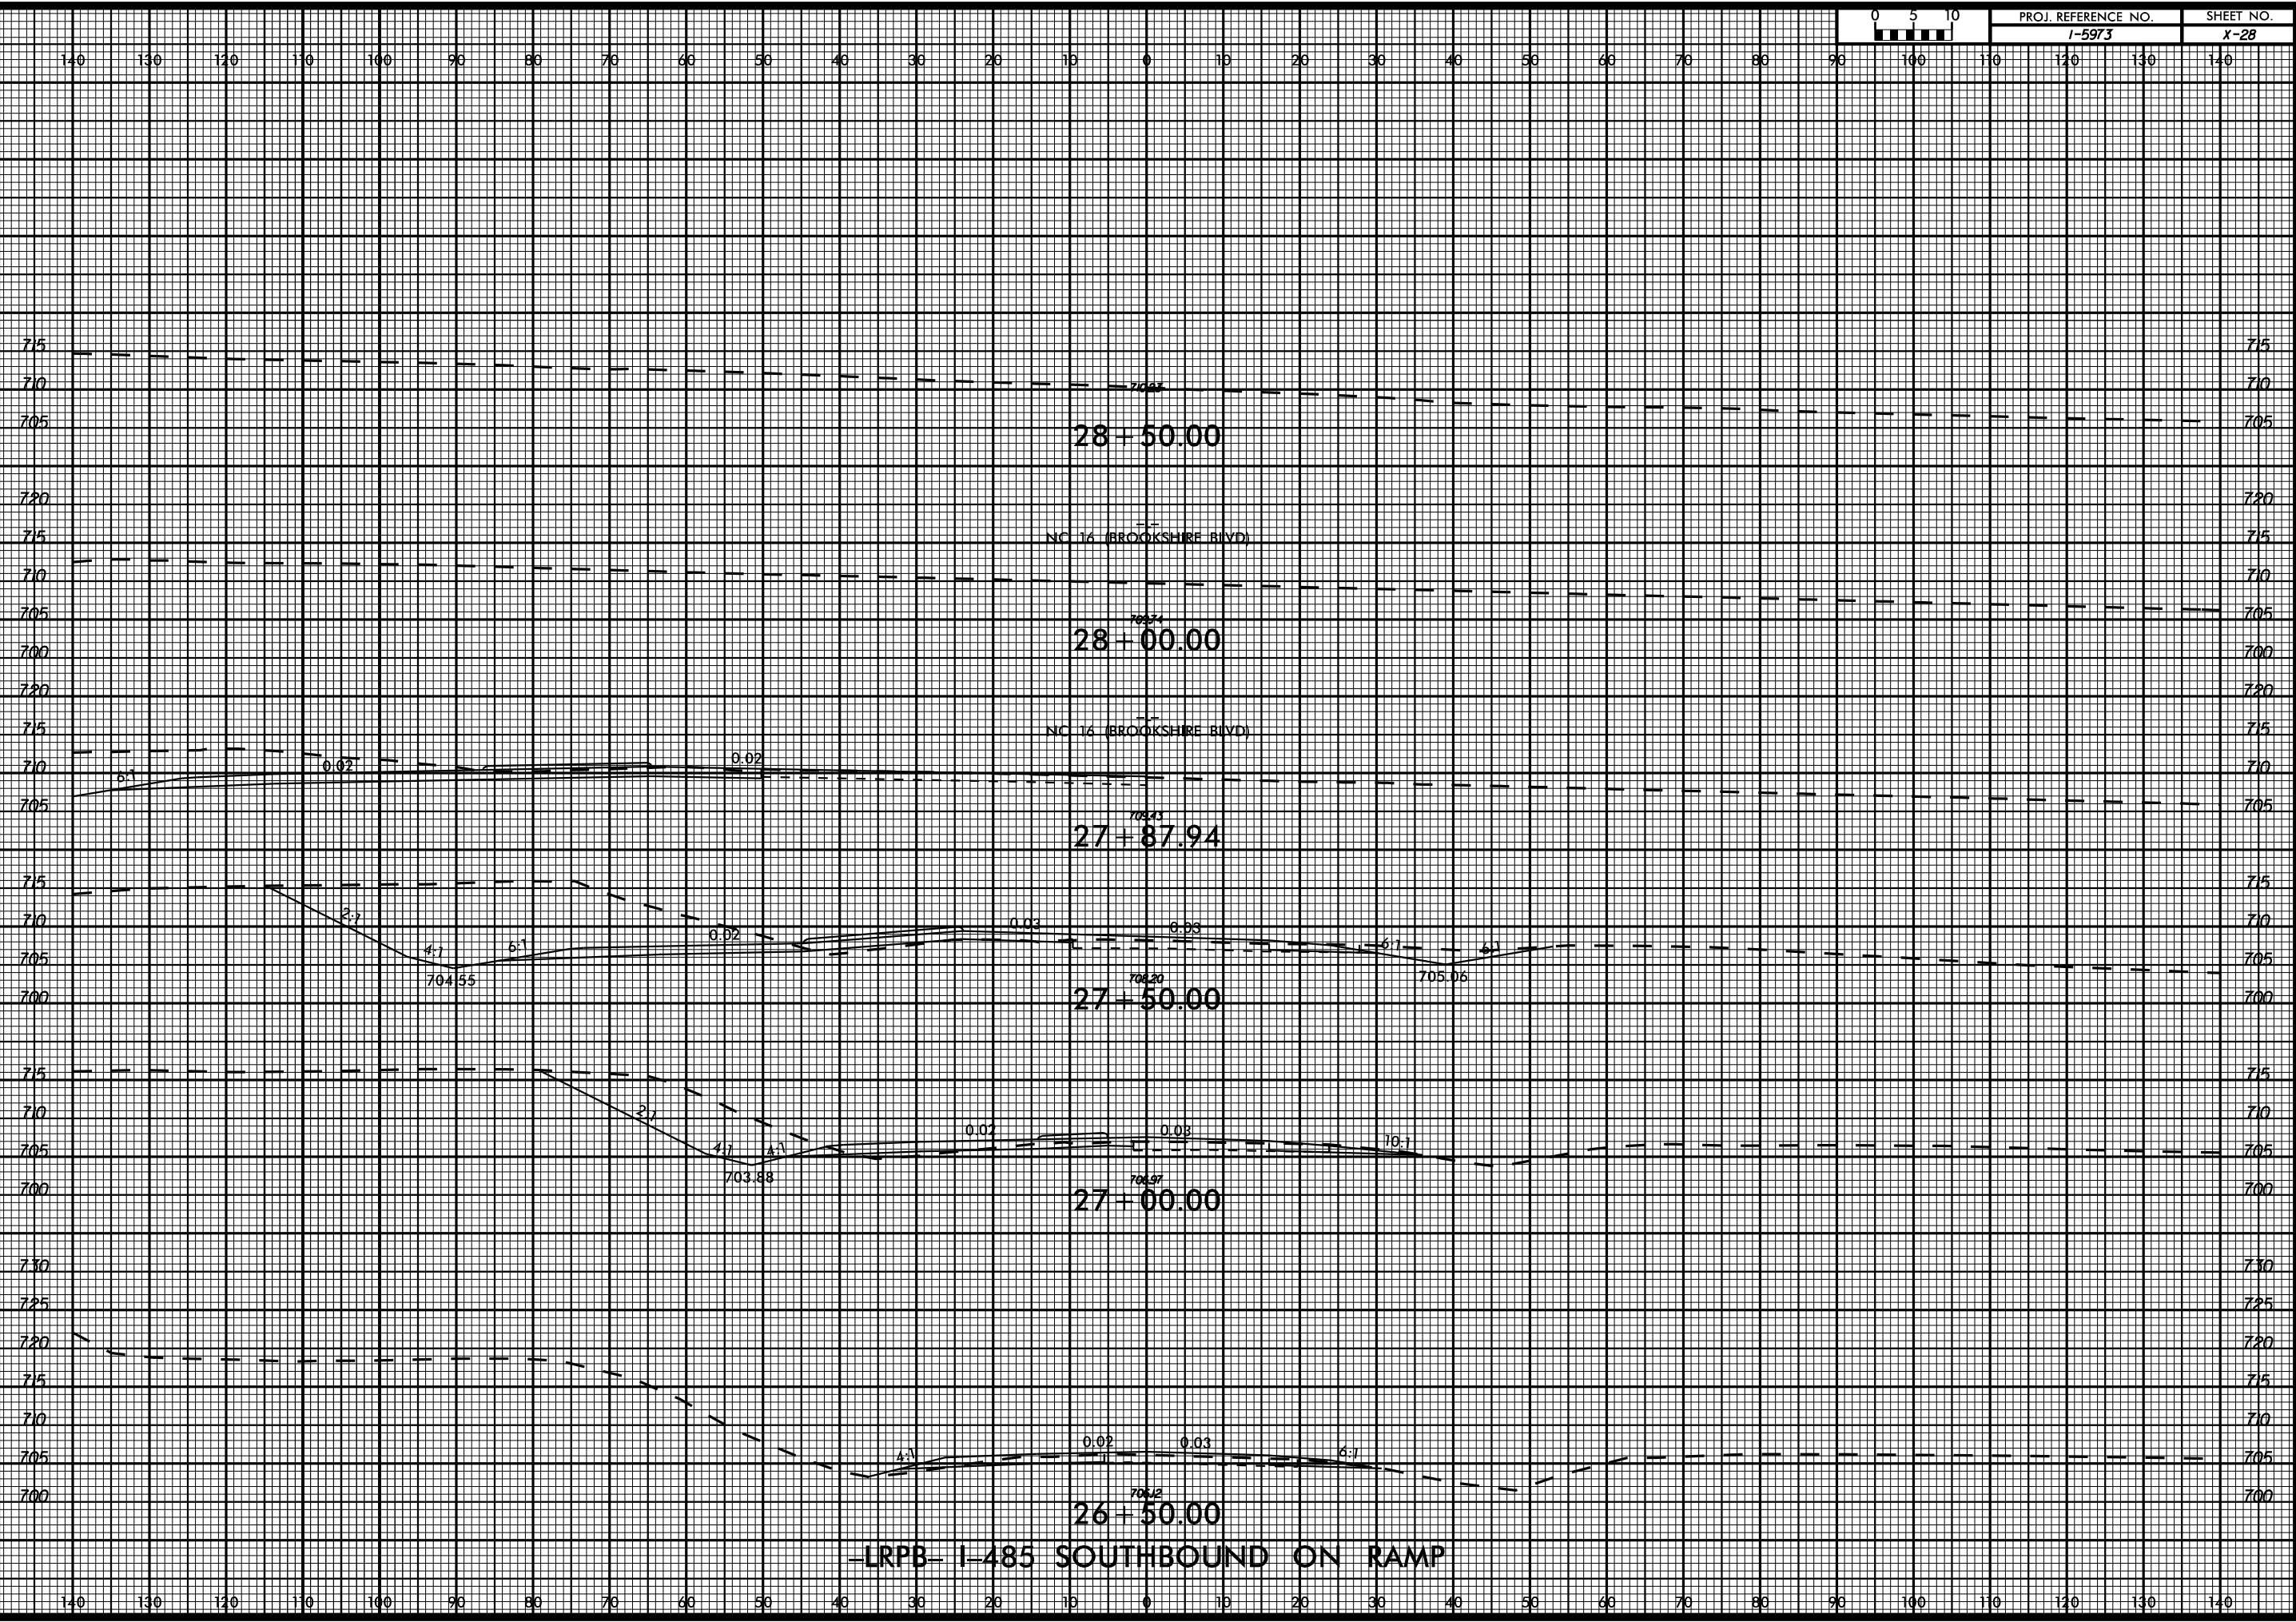

-LRPB- I-485 SOUTHBOUND ON RAMP



11/13/2017

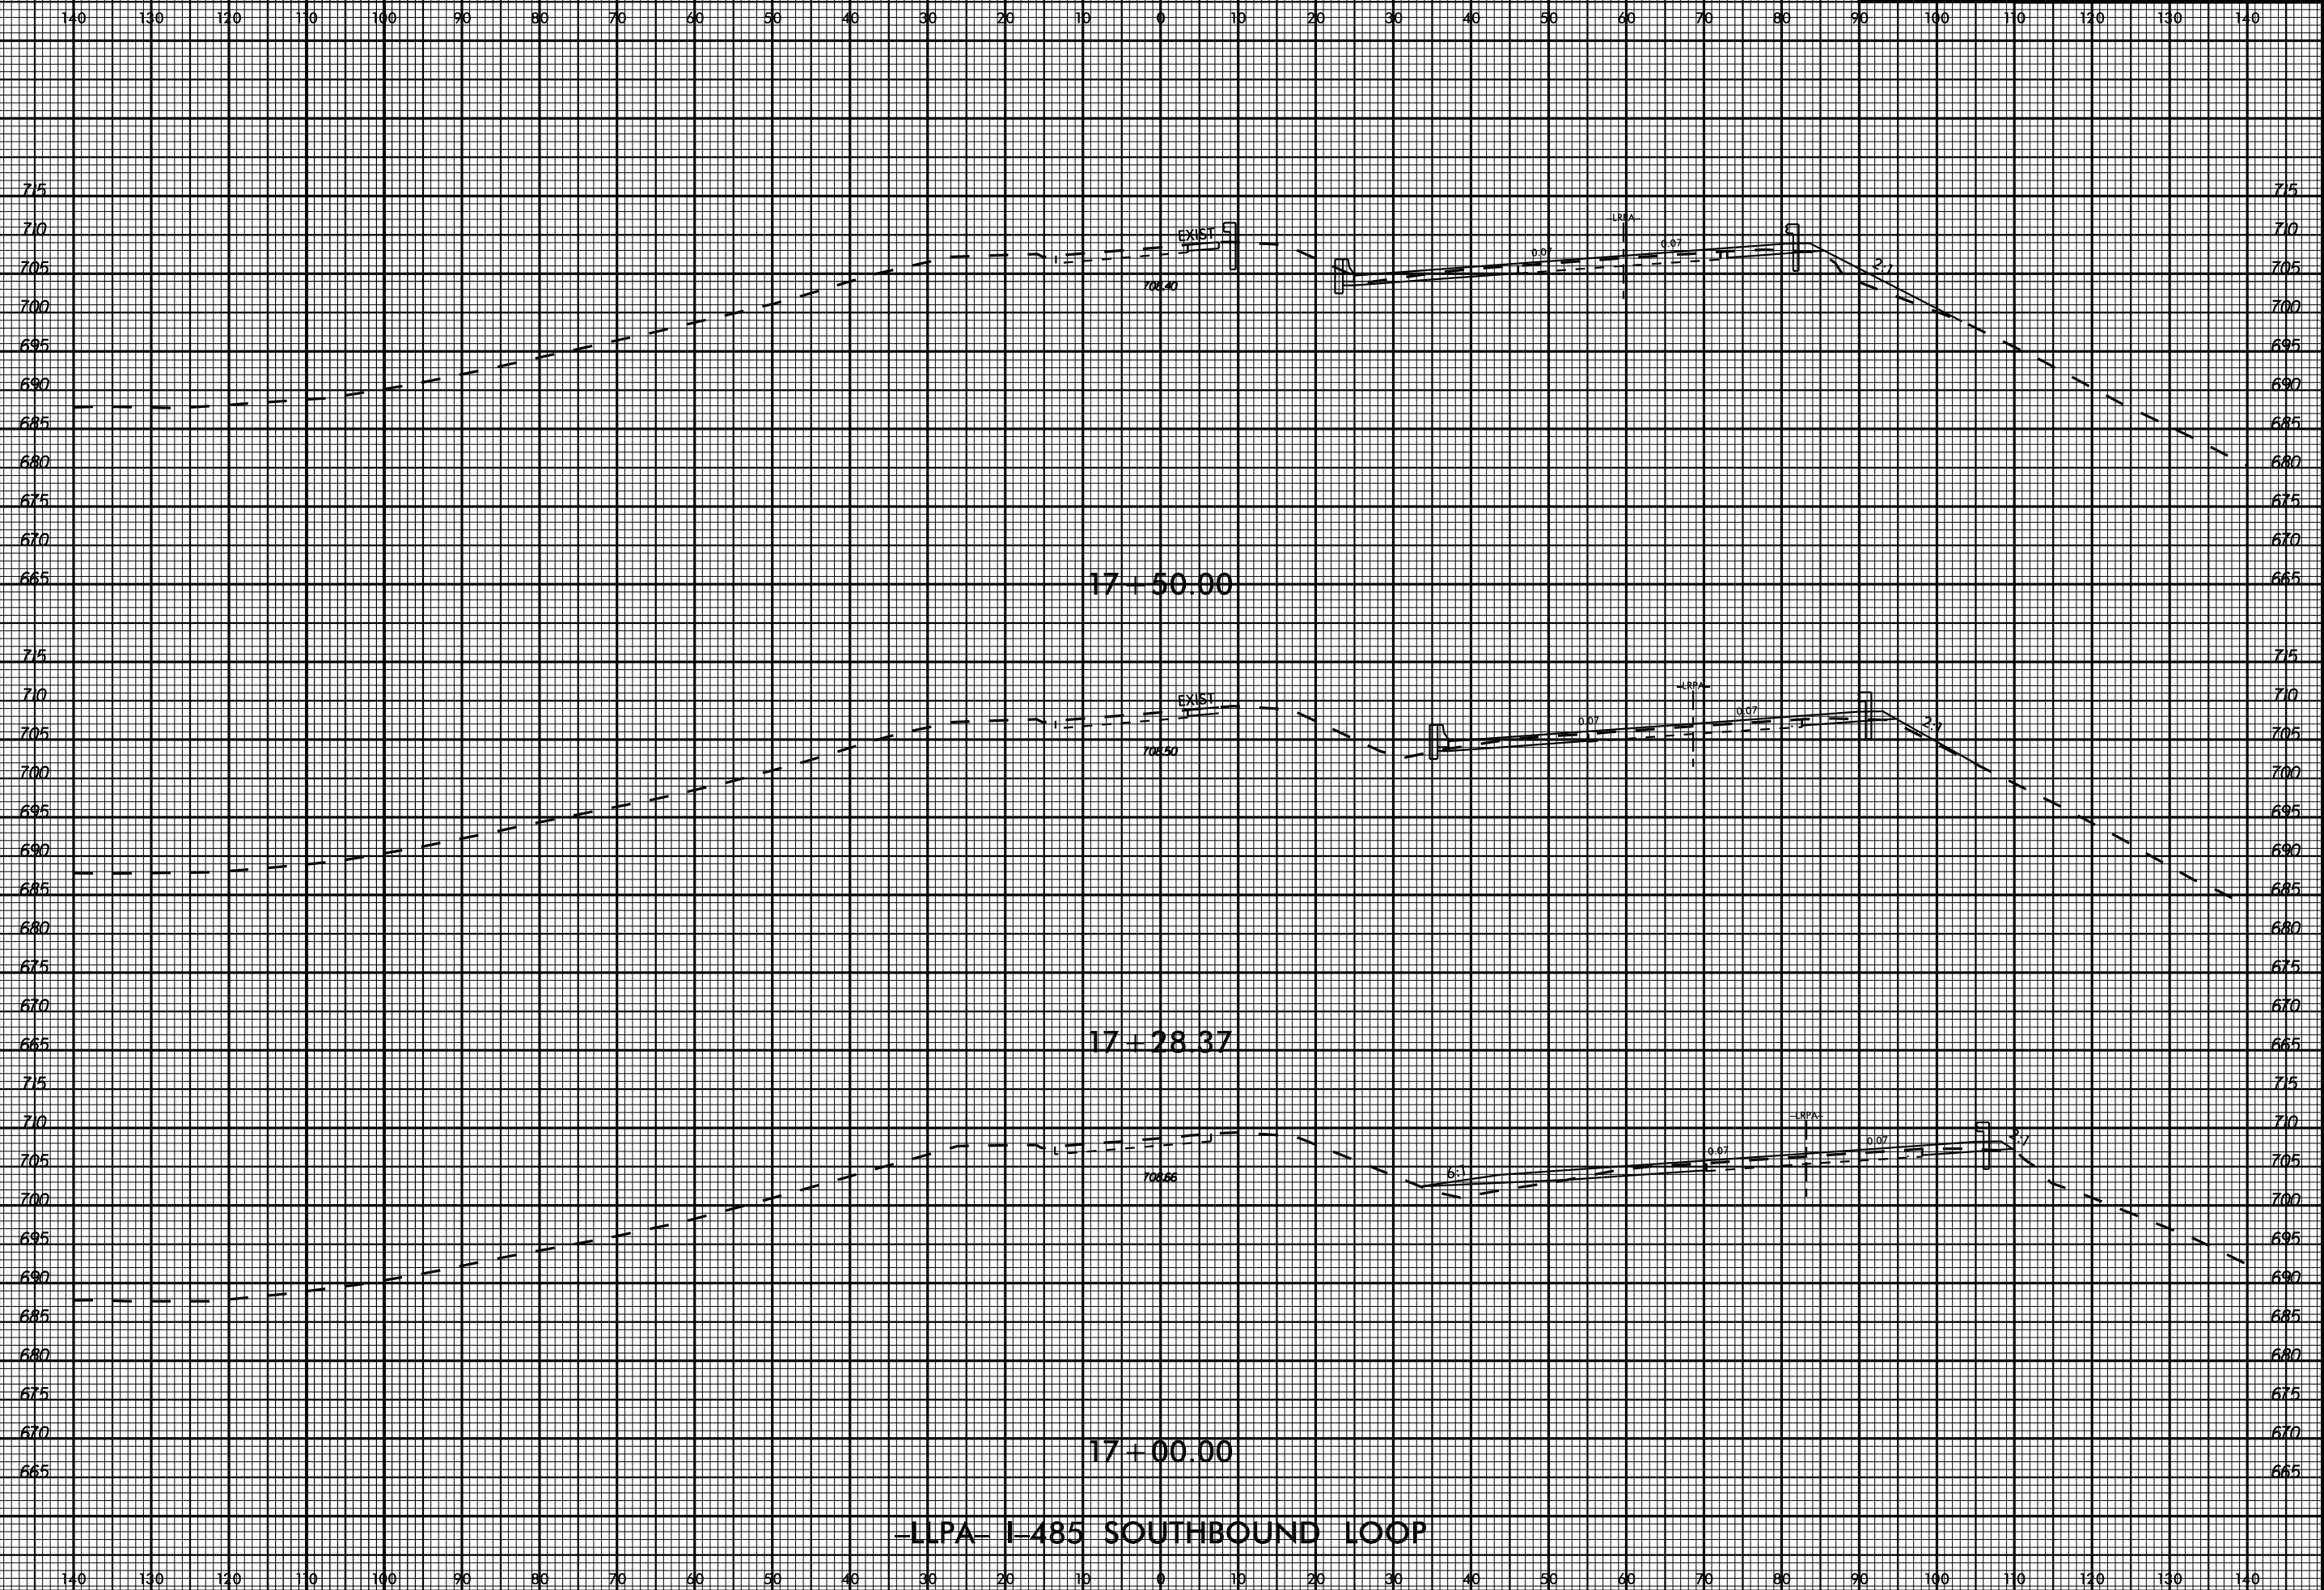

-LLPA- I-485 SOUTHBOUND LOOP



11/13/2017



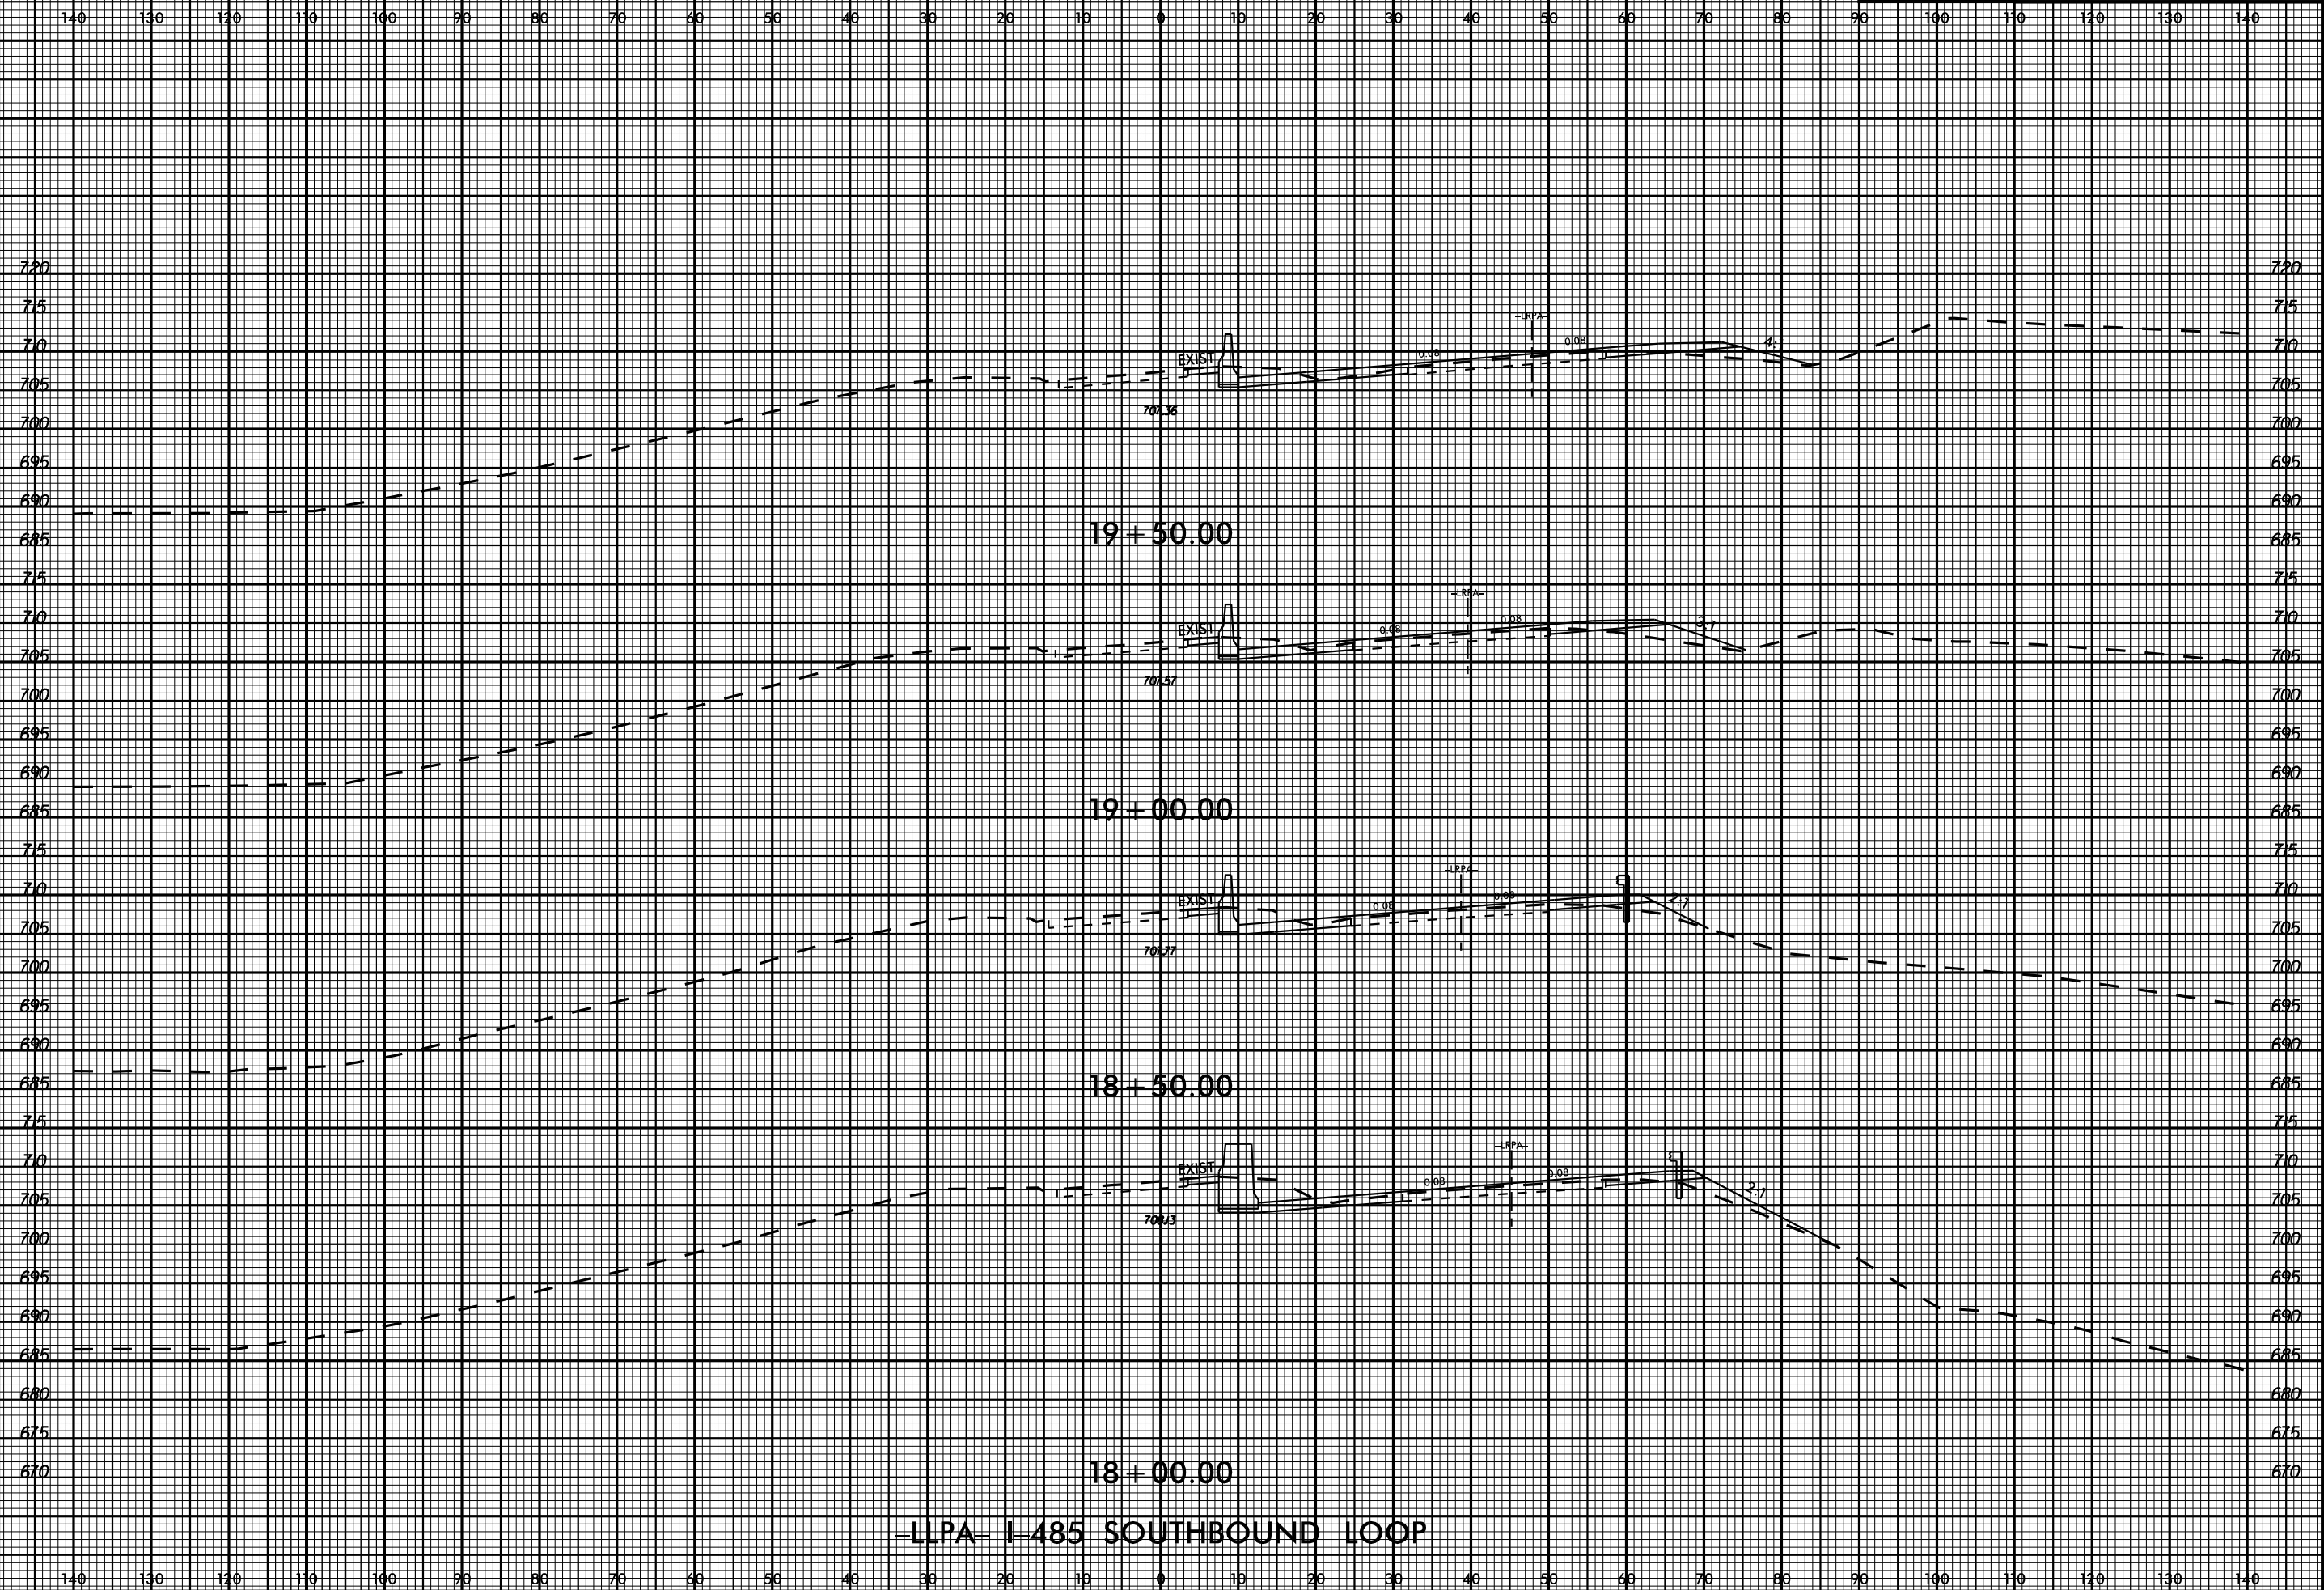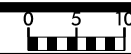


-LLPA- I-485 SOUTHBOUND LOOP

11/13/2017

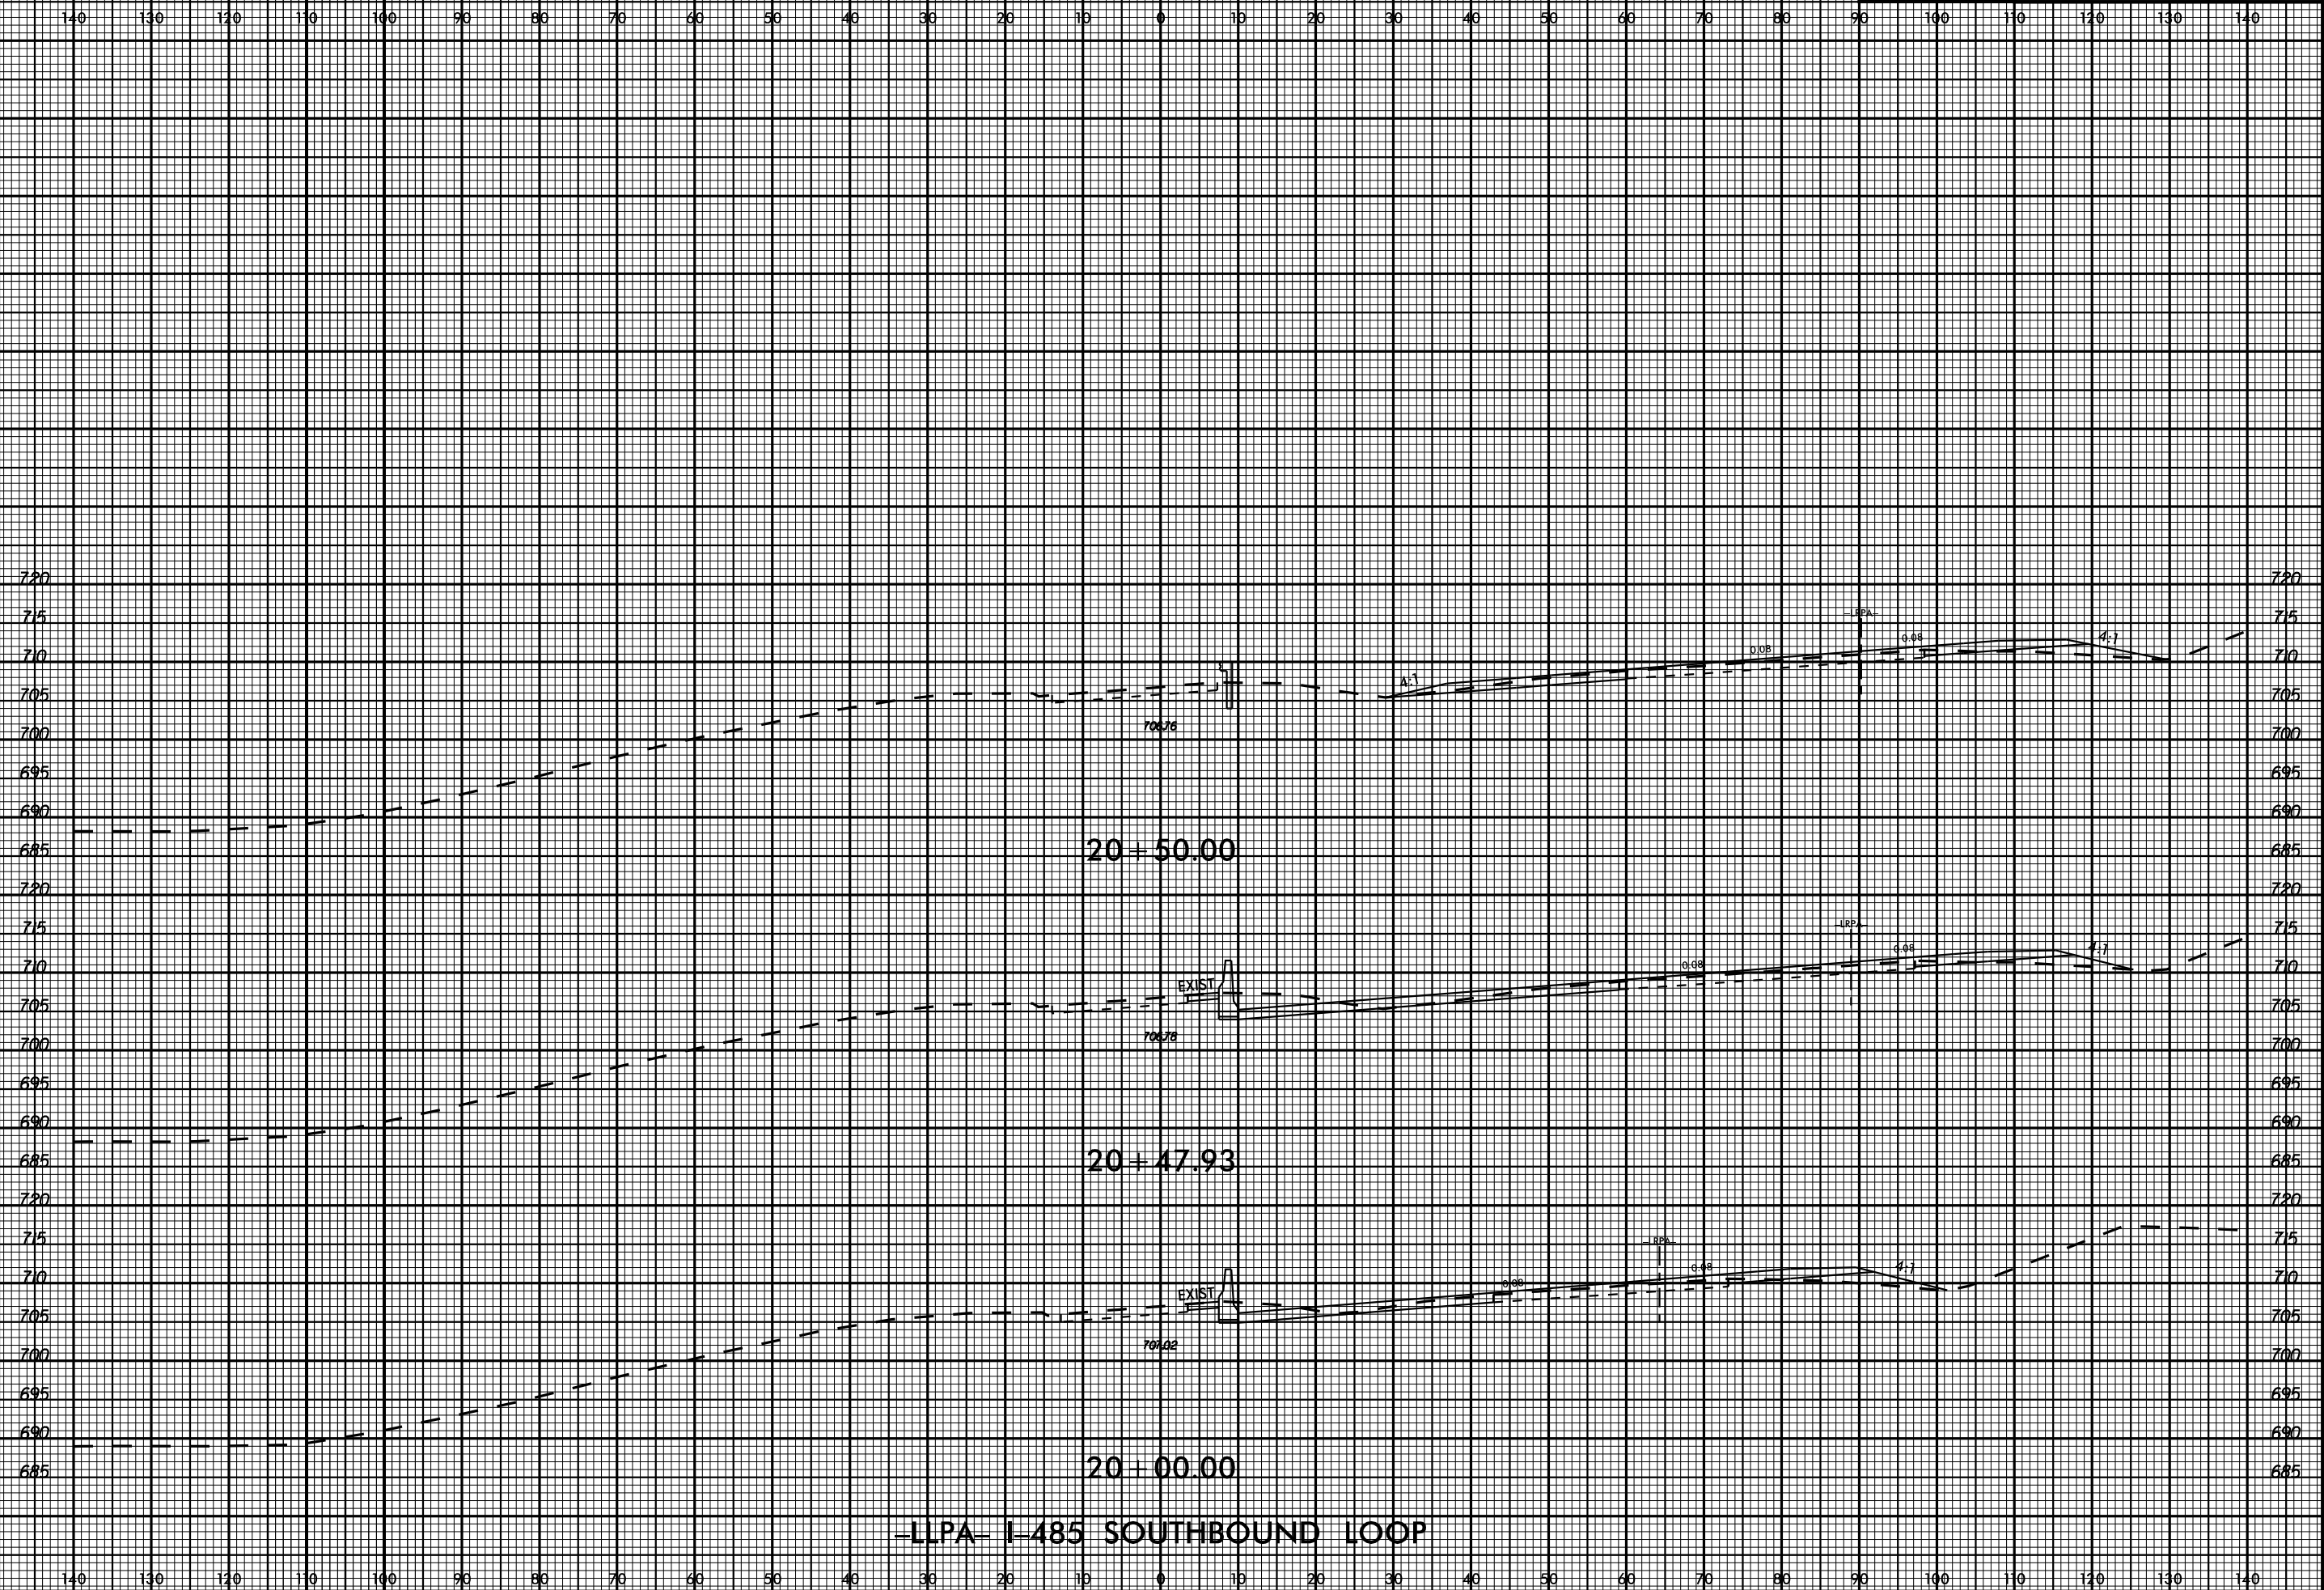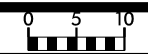


-LLPA- I-485 SOUTHBOUND LOOP

11/13/2017

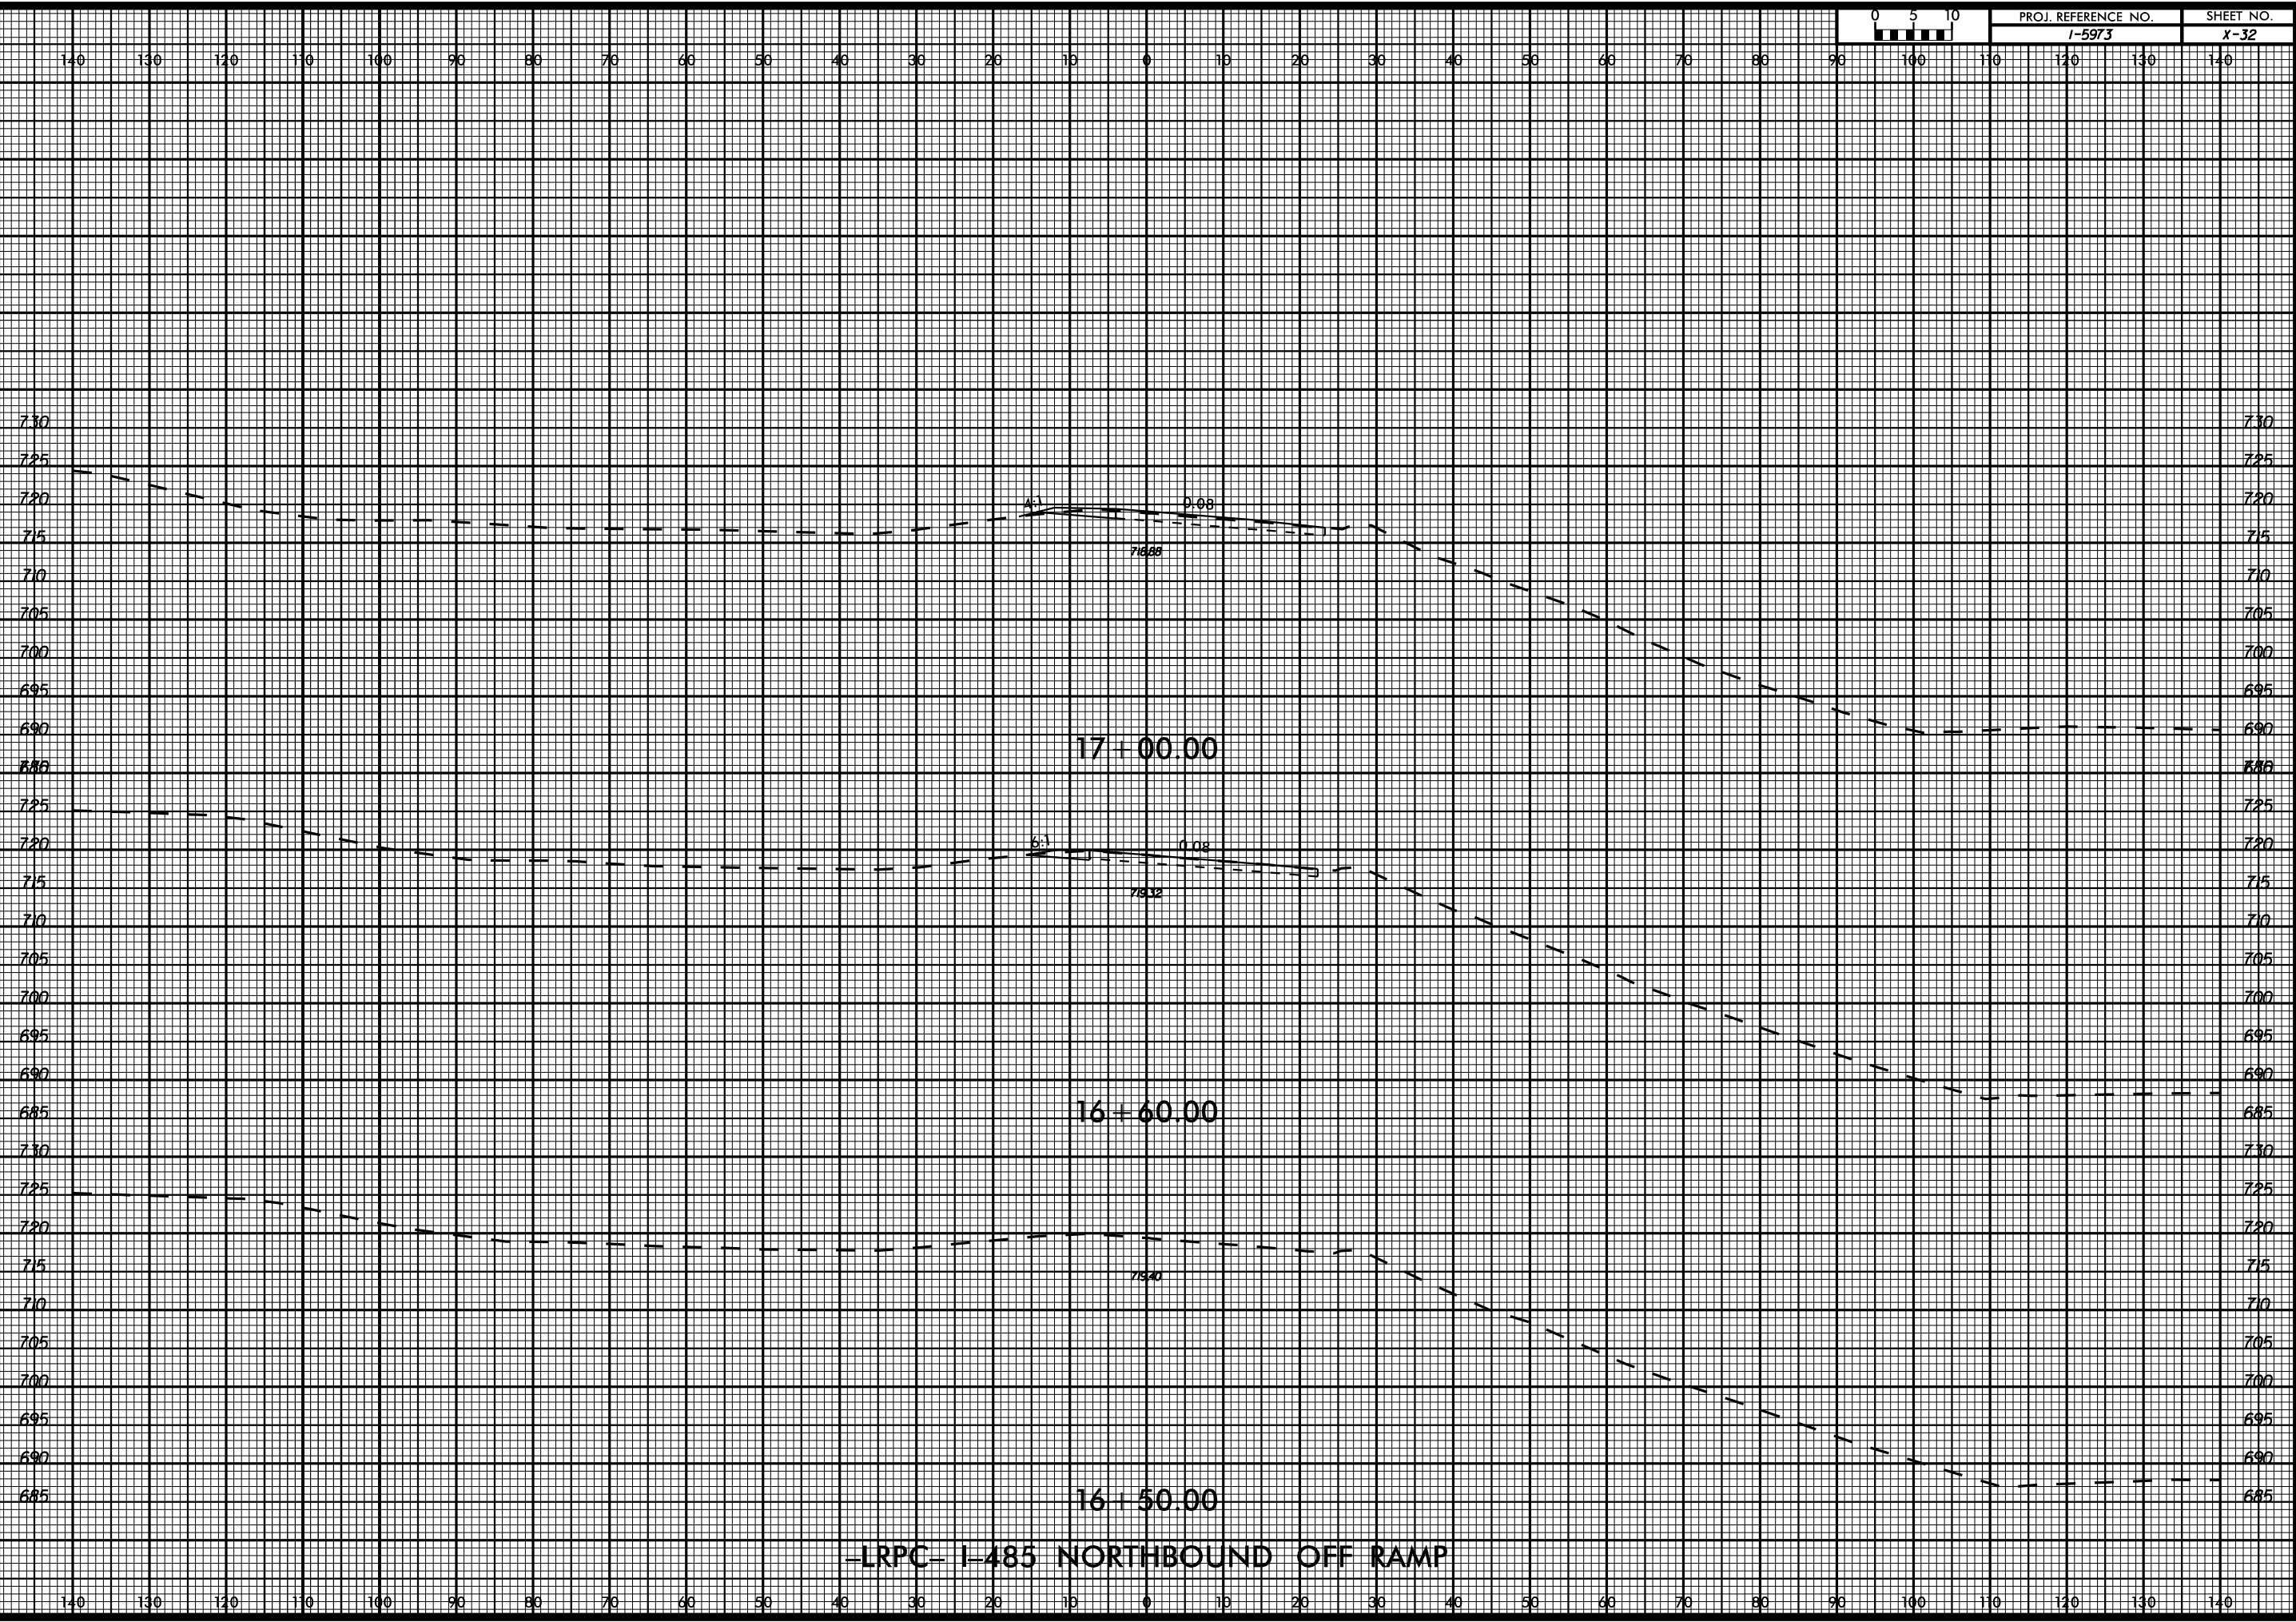


-LRPC- I-485 NORTHBOUND OFF RAMP

11/13/2017

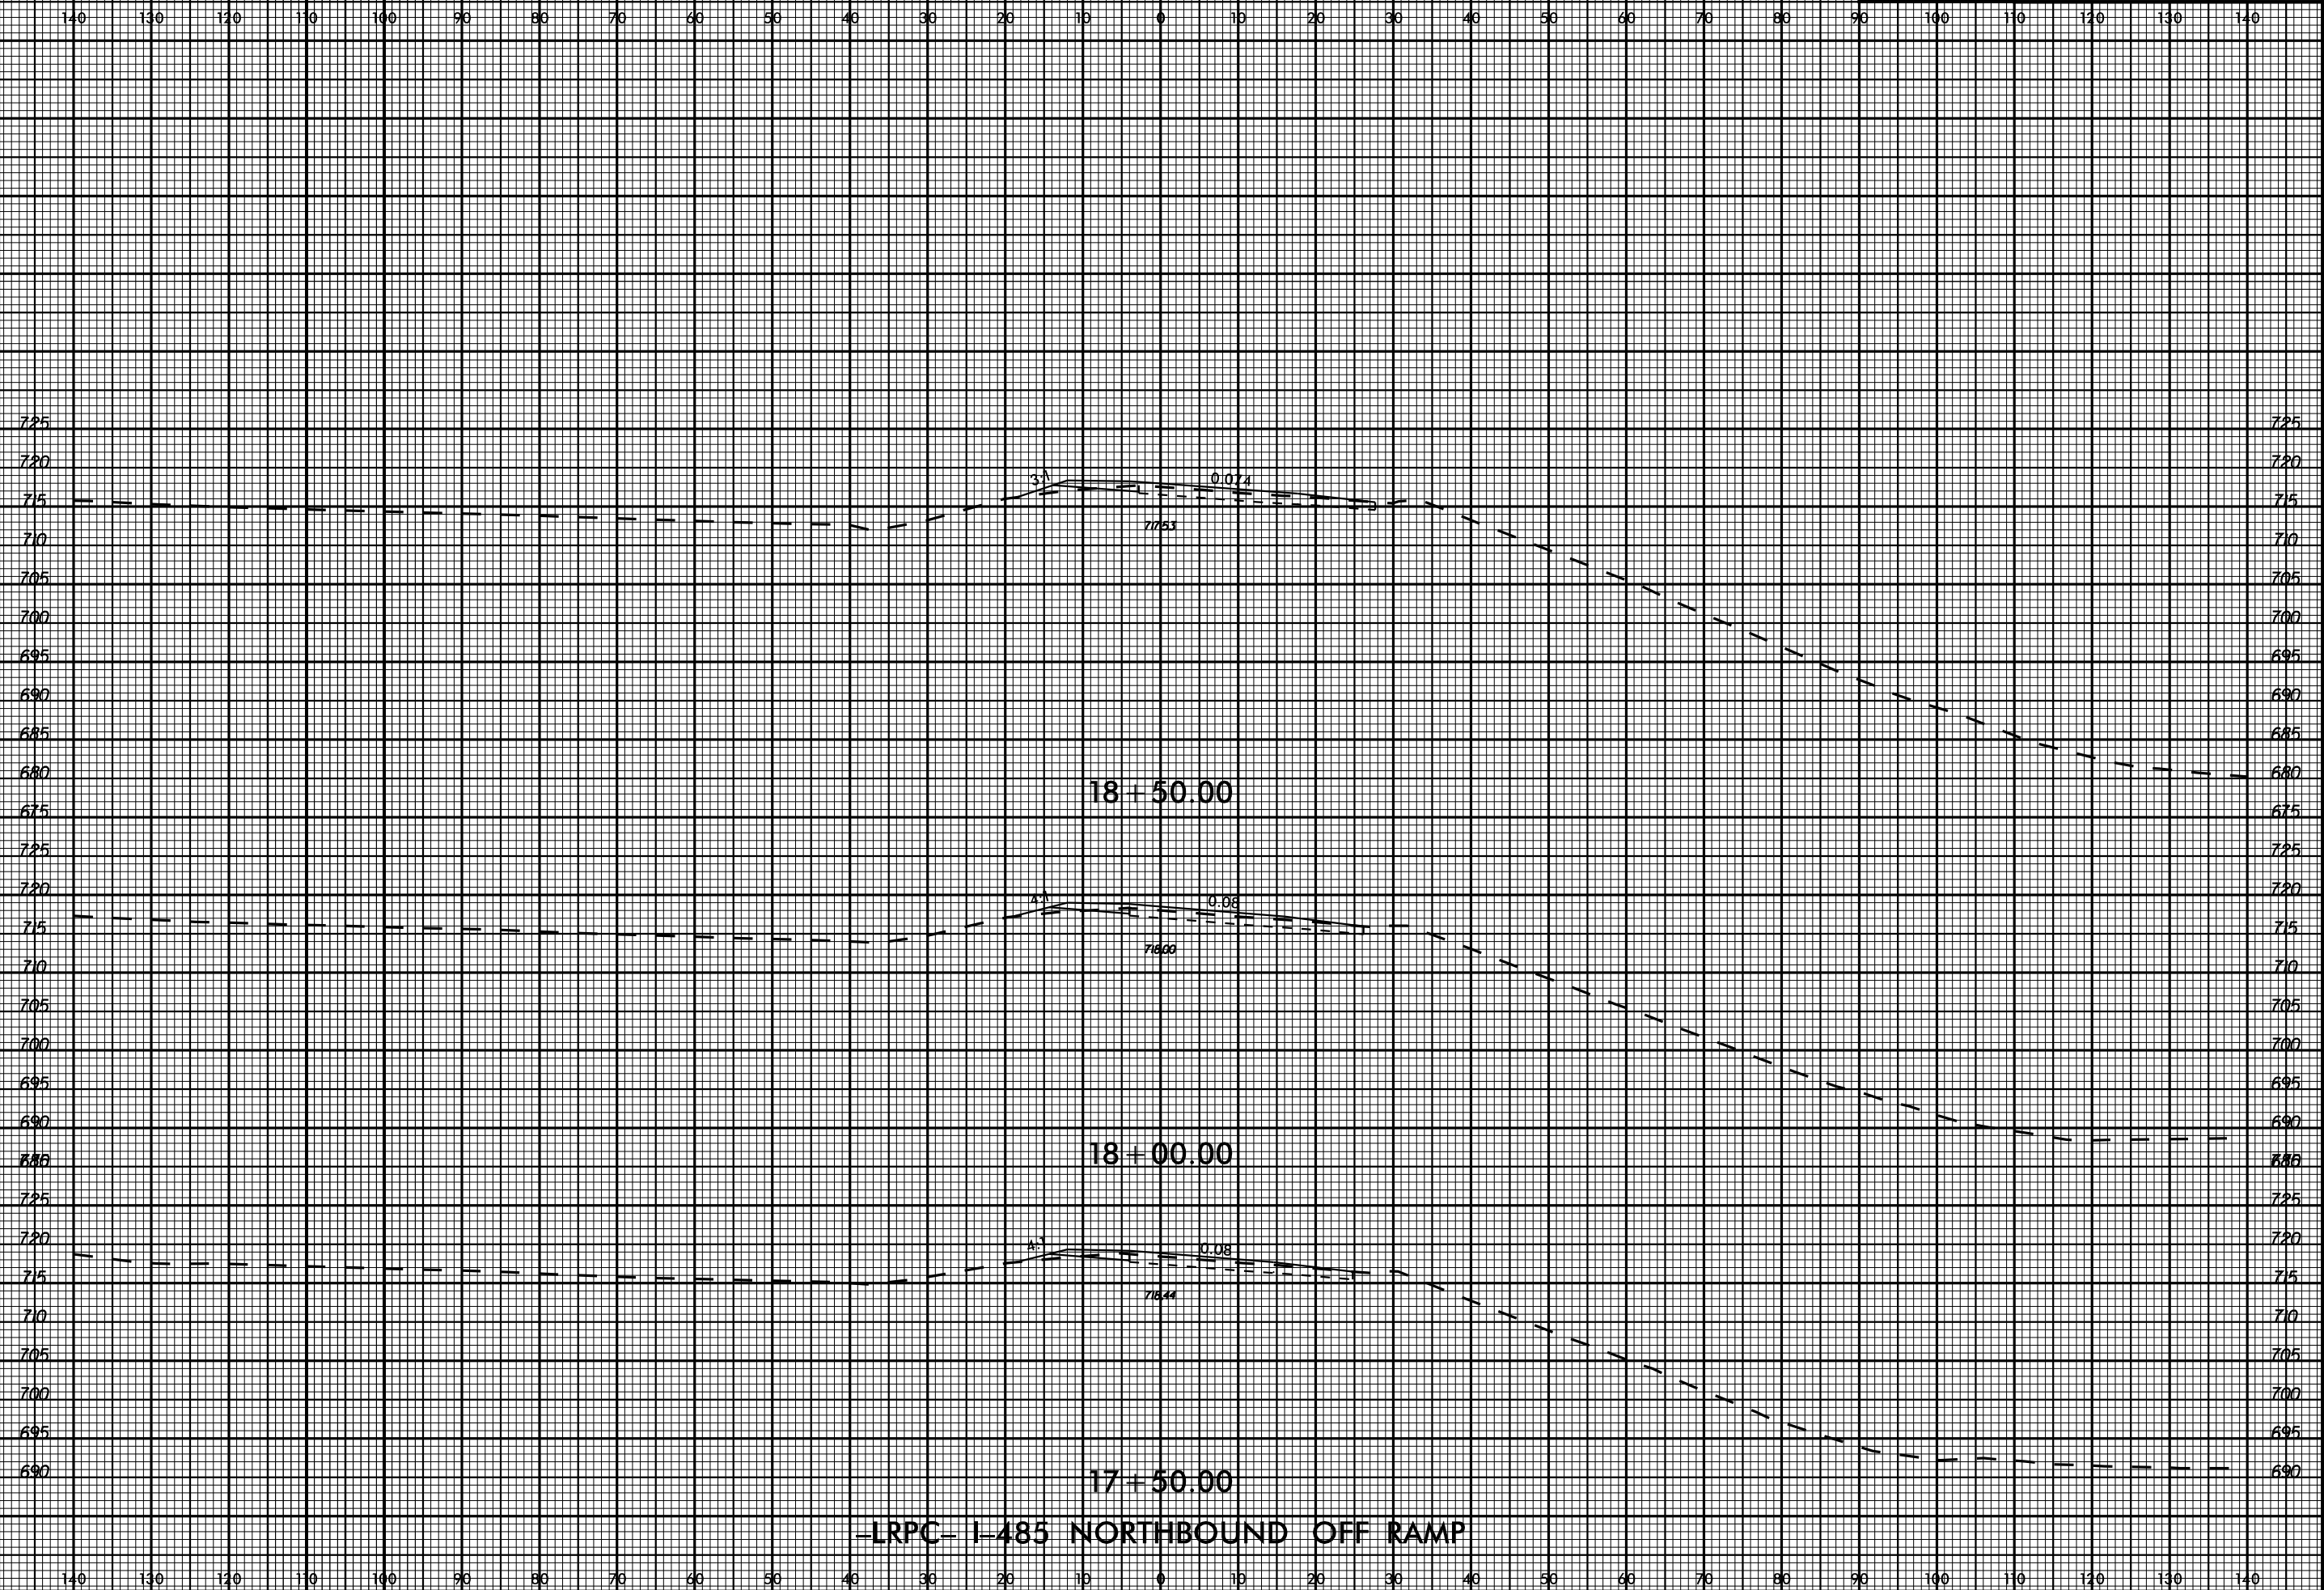



-LRPC- I-485 NORTHBOUND OFF RAMP

11/13/2017

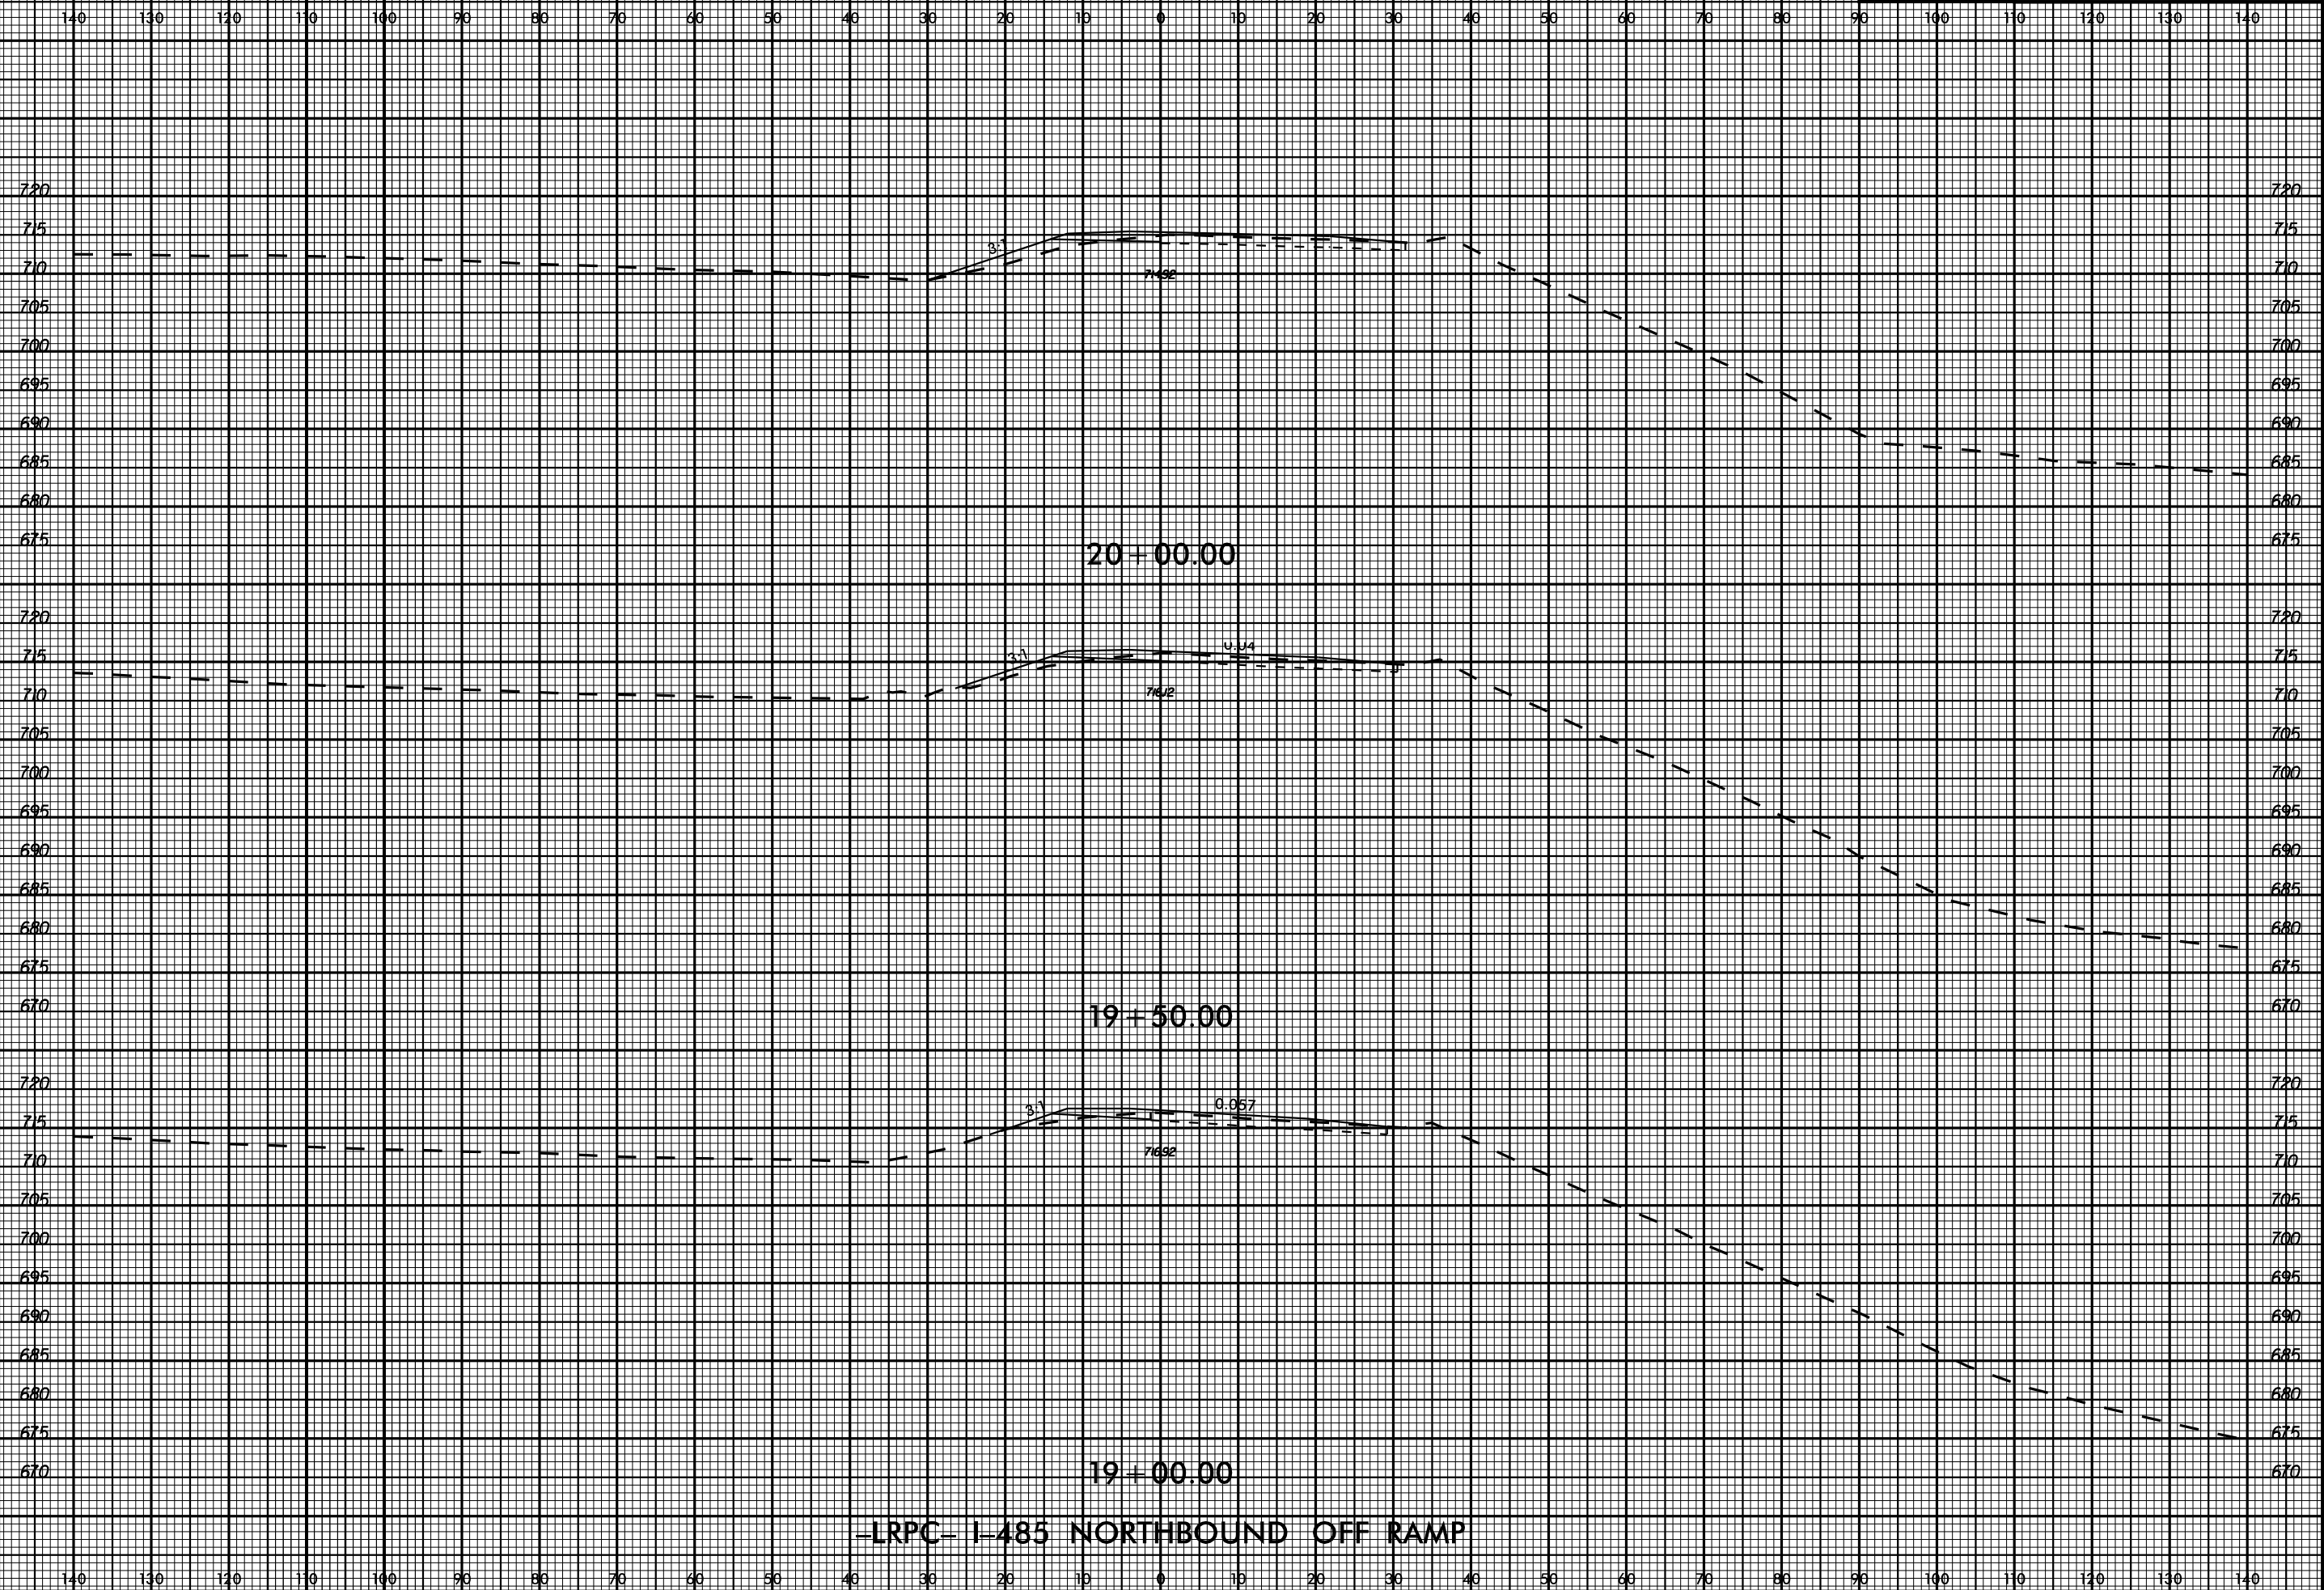


**-LRPC- I-485 NORTHBOUND OFF RAMP**

11/13/2017

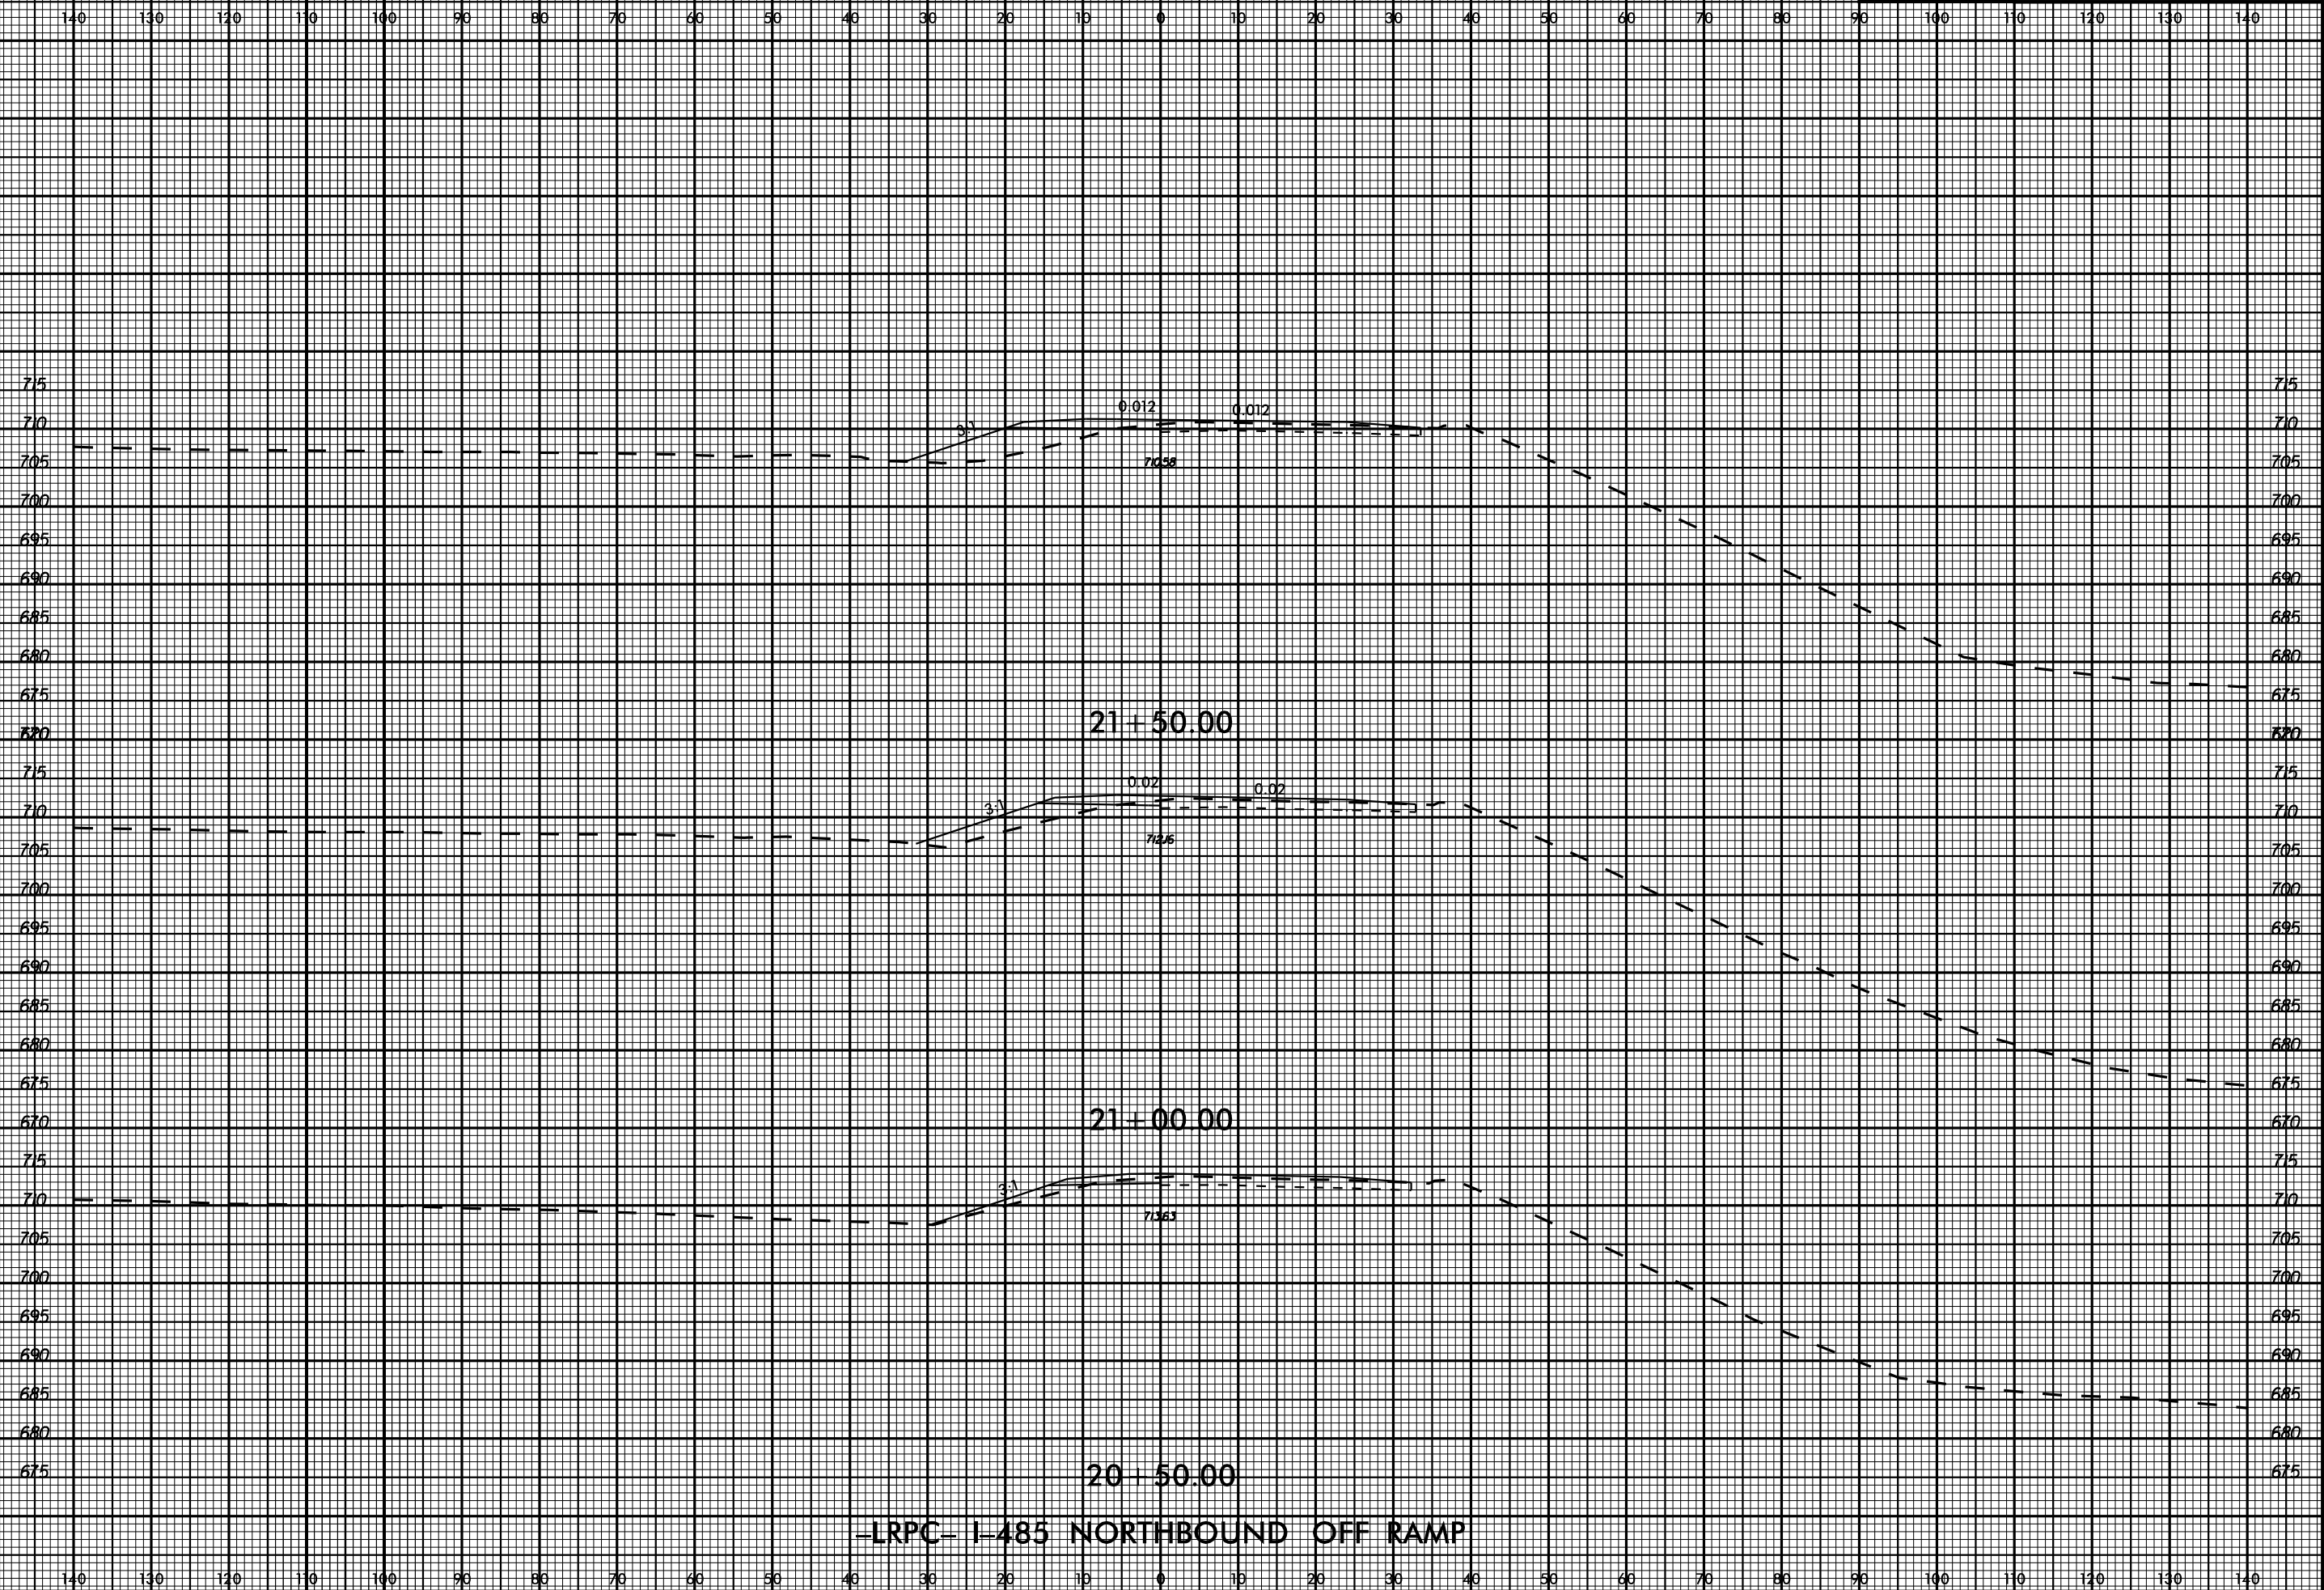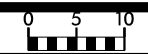


-LRPC- I-485 NORTHBOUND OFF RAMP

11/13/2017

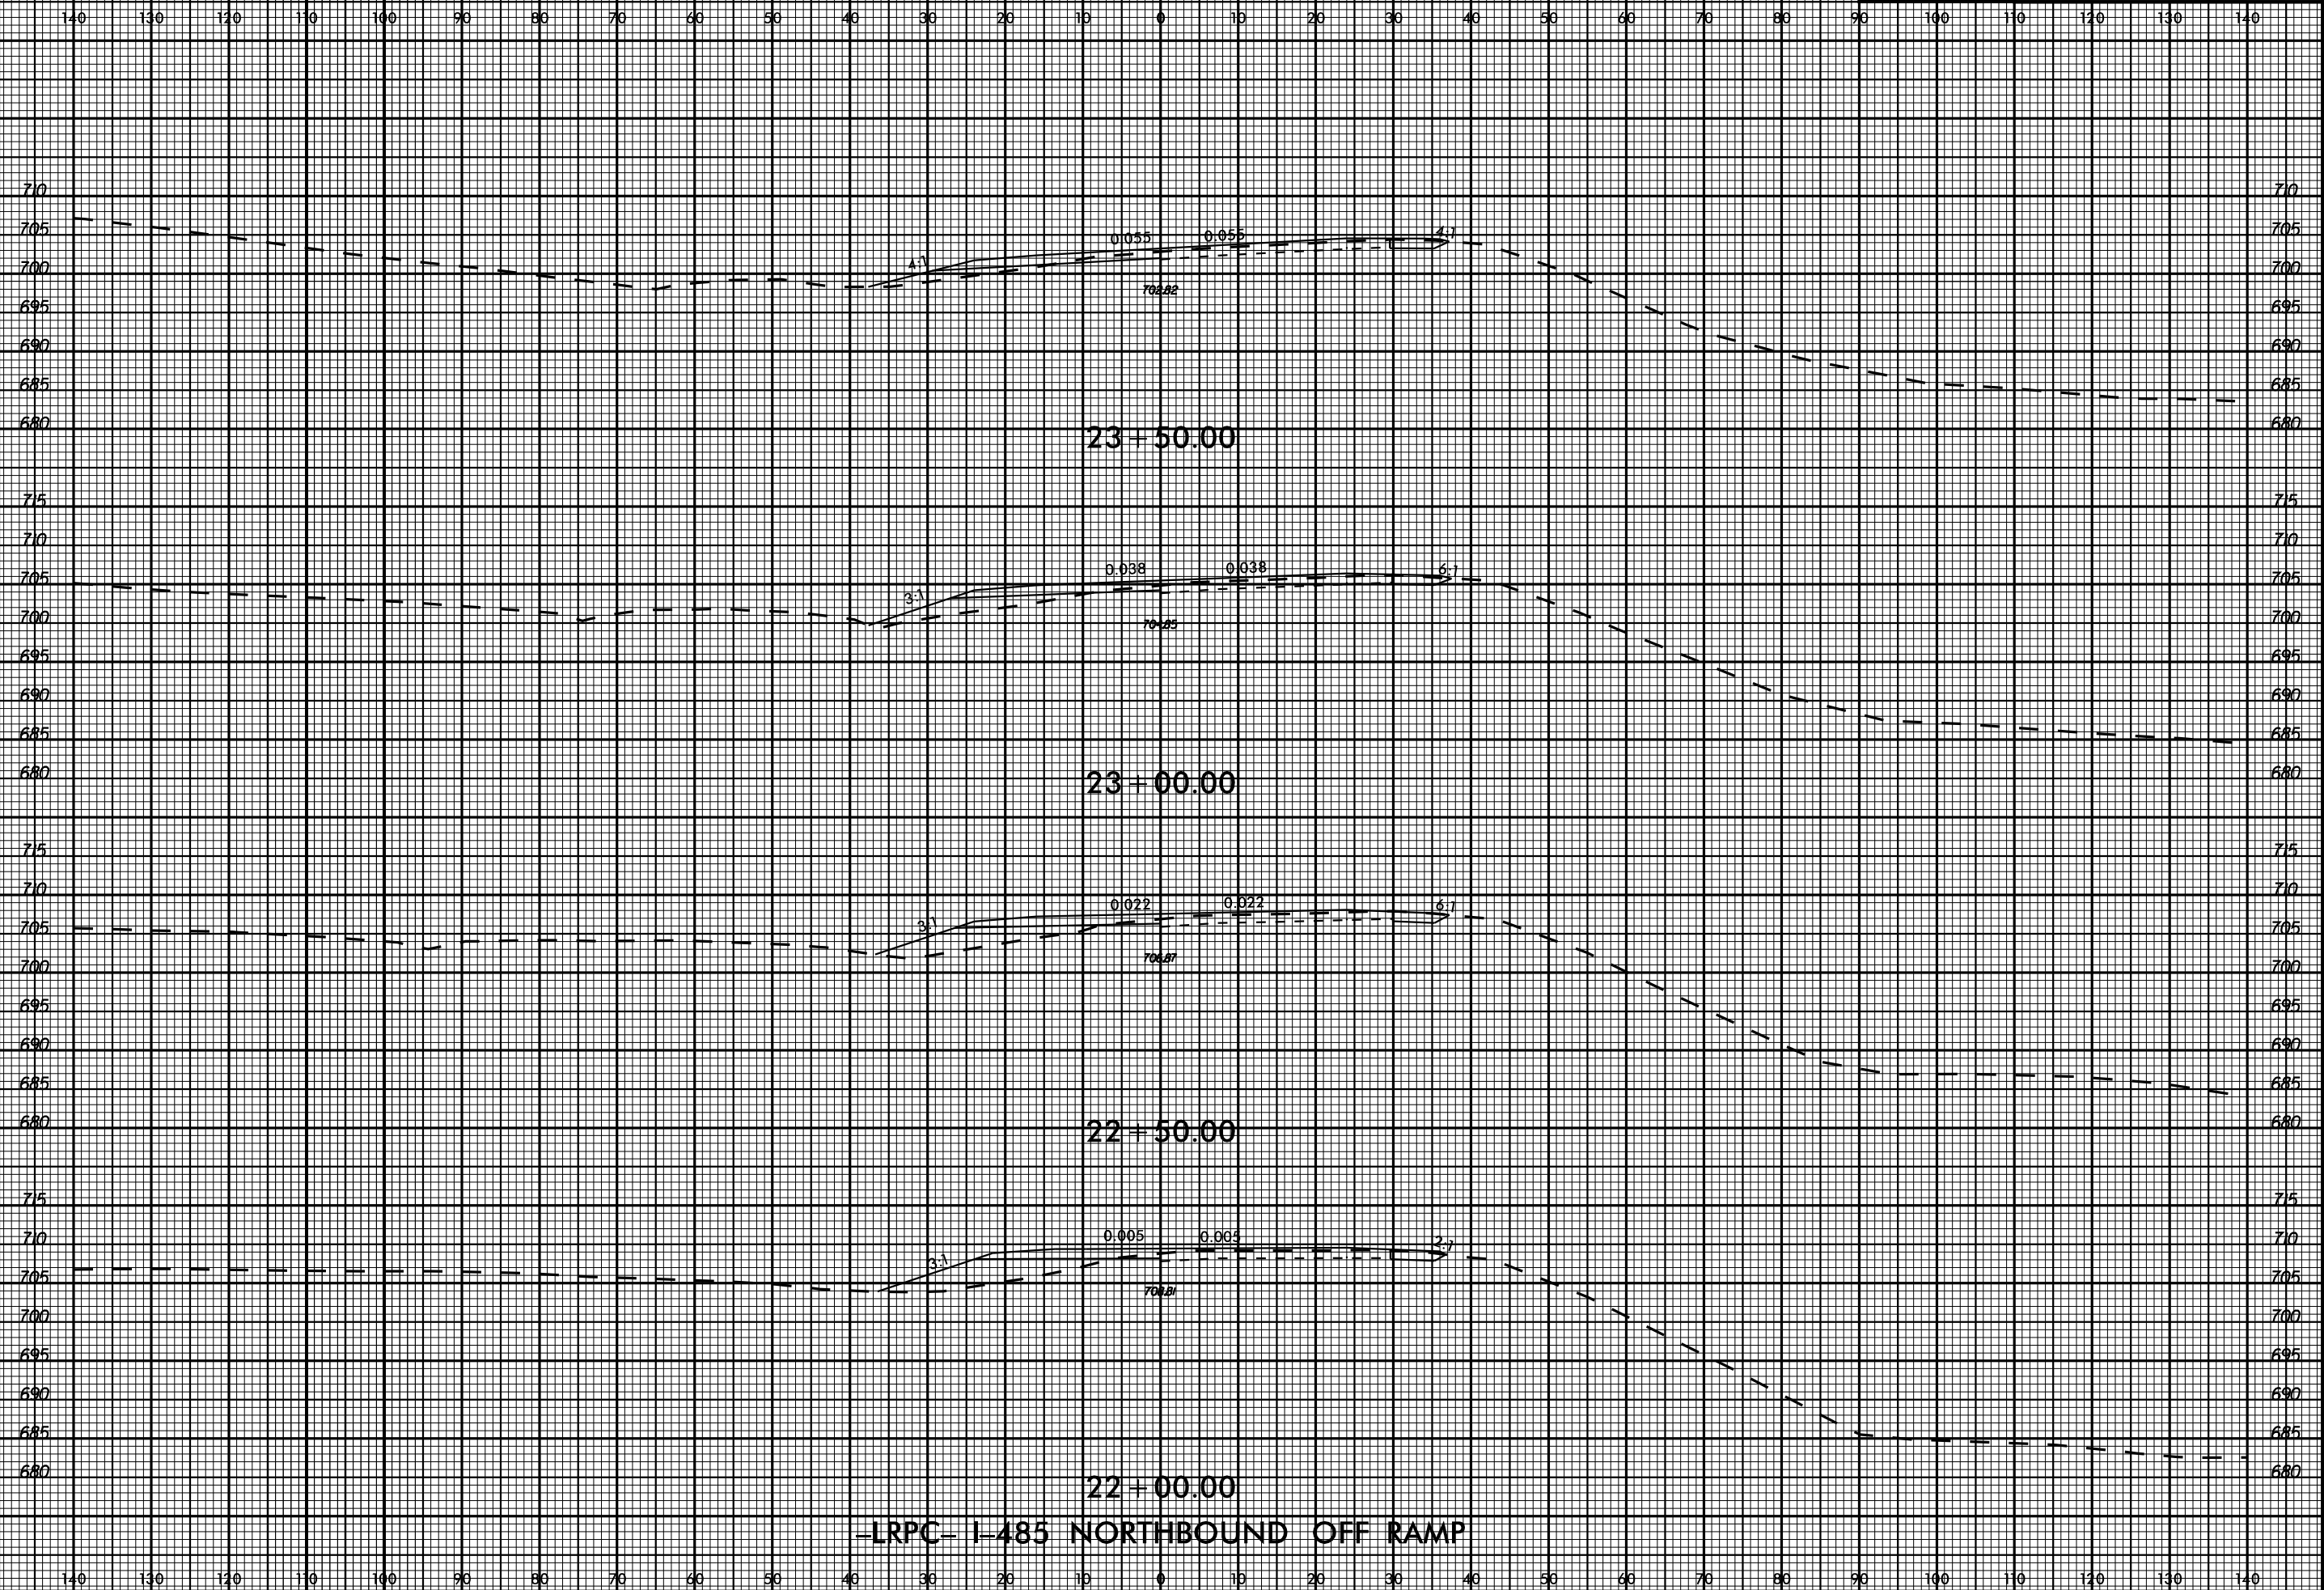

11/13/2017



-LRPC- I-485 NORTHBOUND OFF RAMP

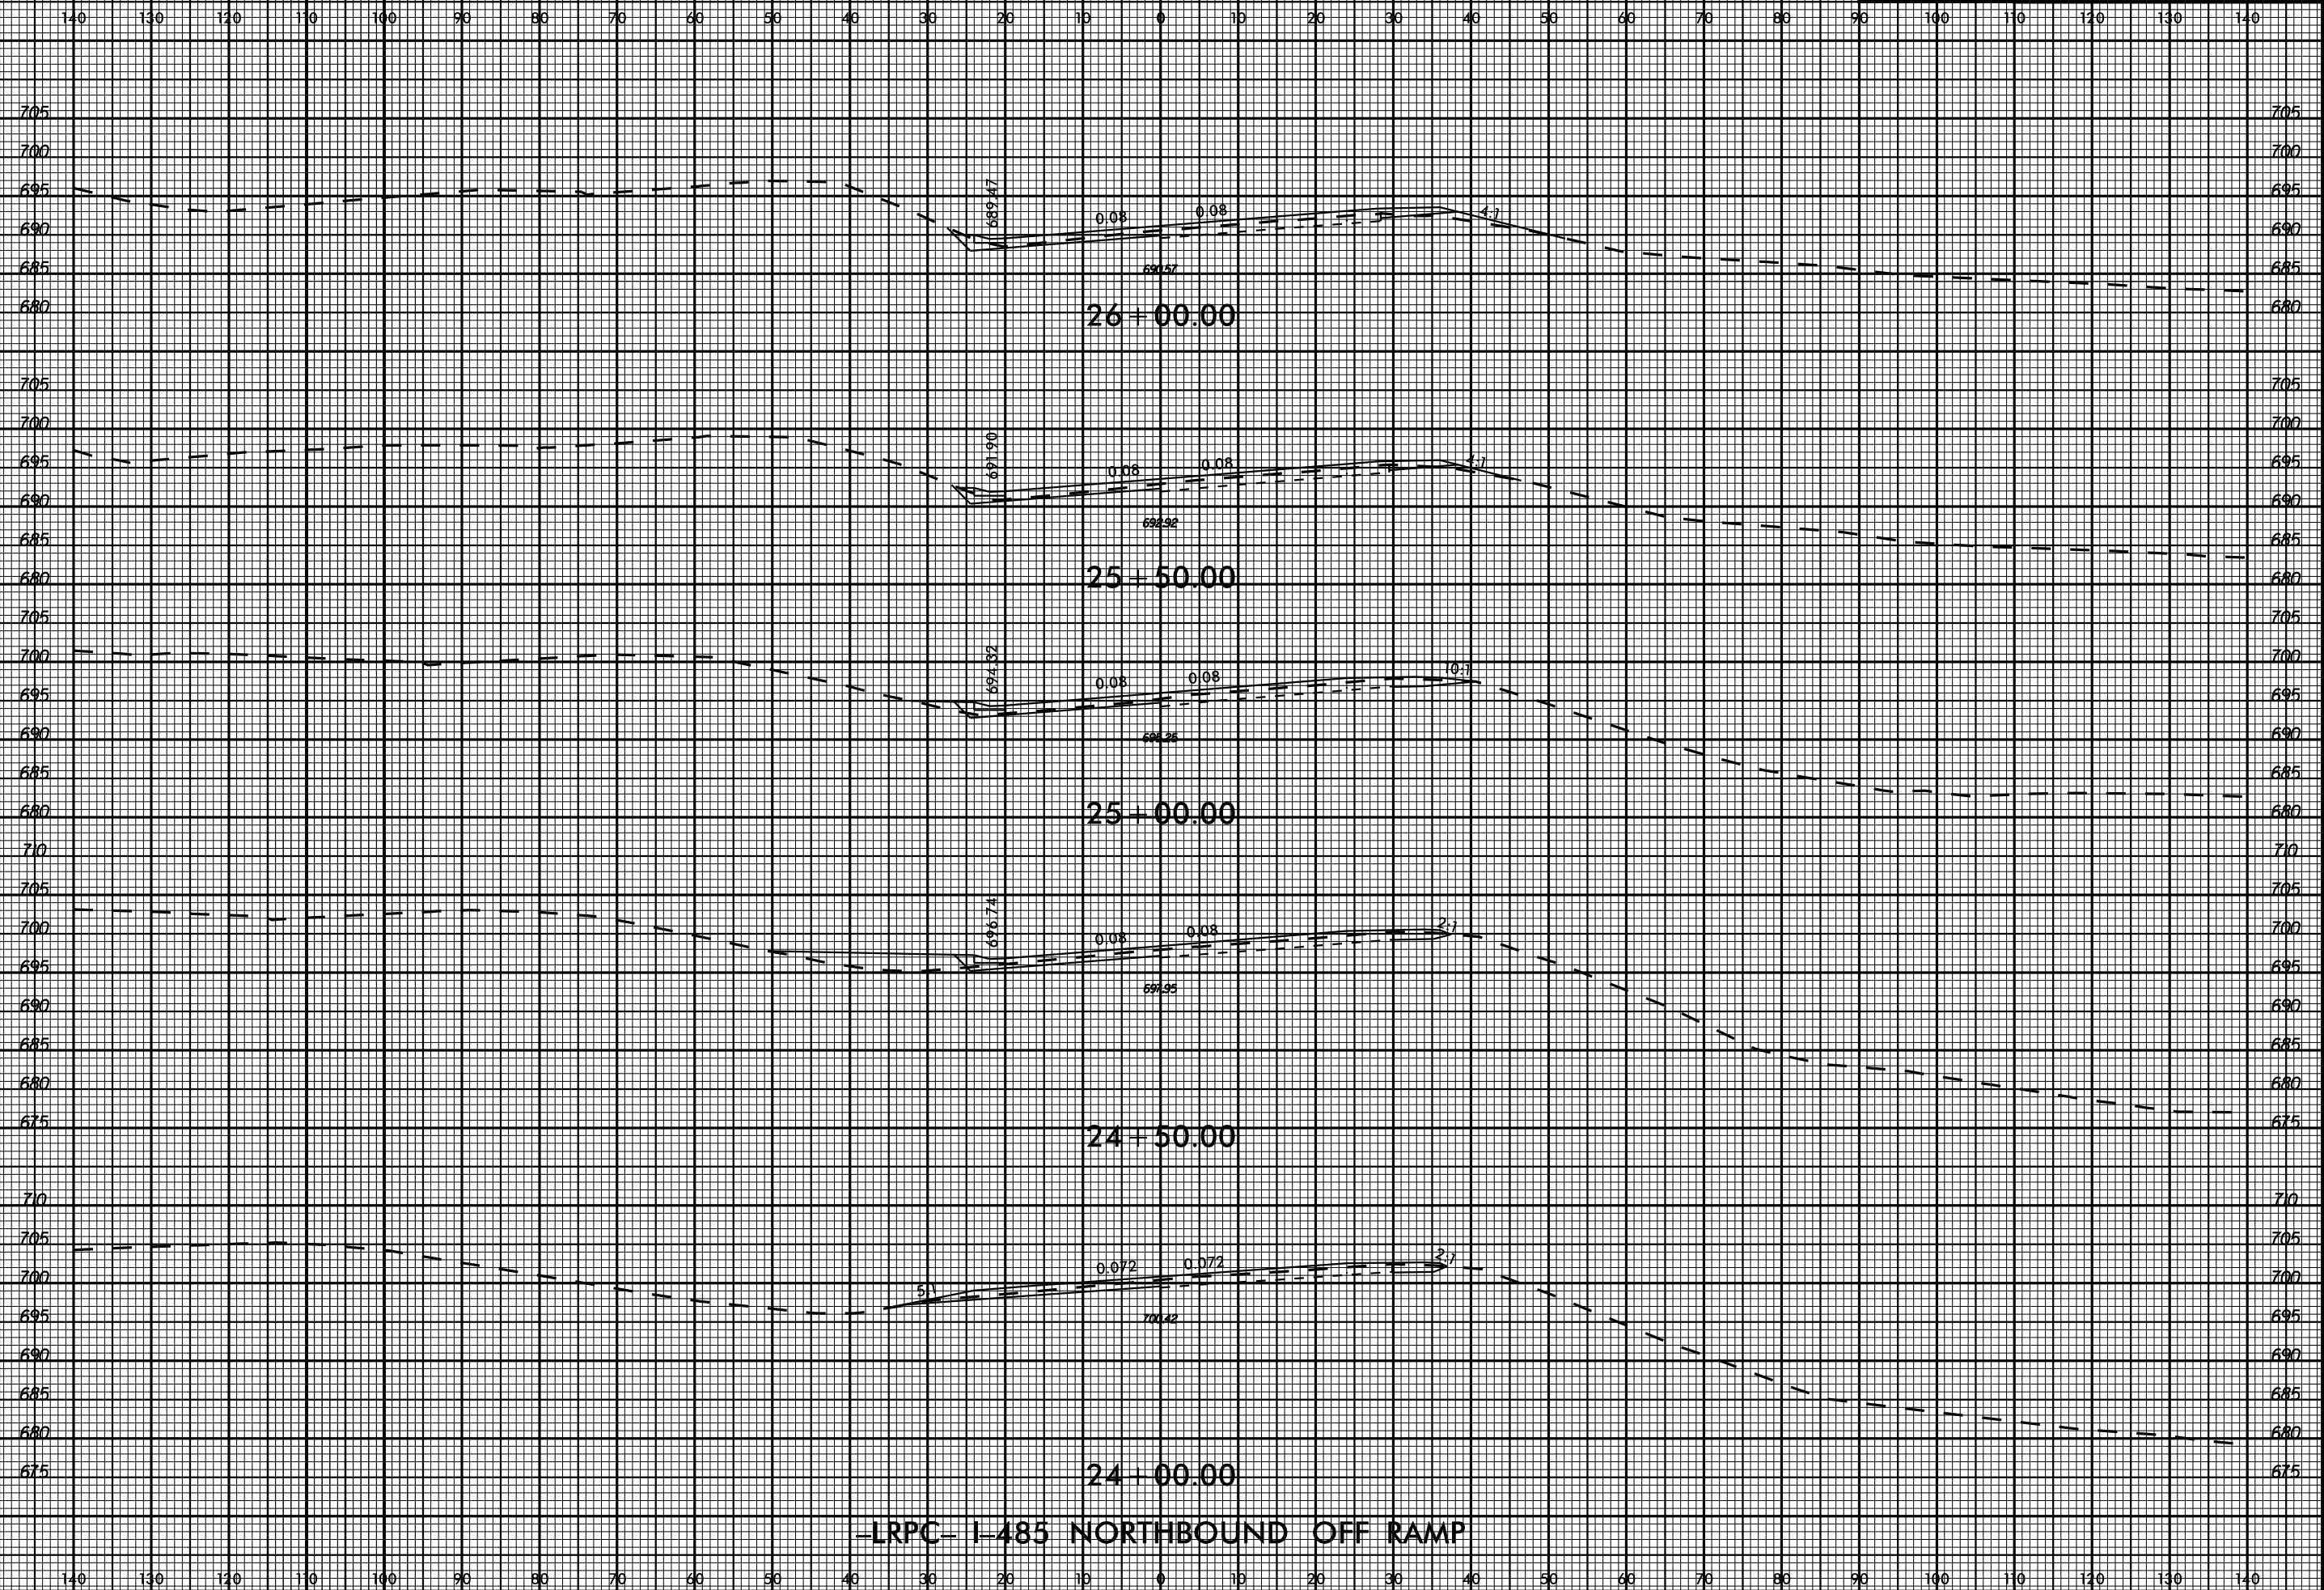

-LRPC- I-485 NORTHBOUND OFF RAMP



11/13/2017



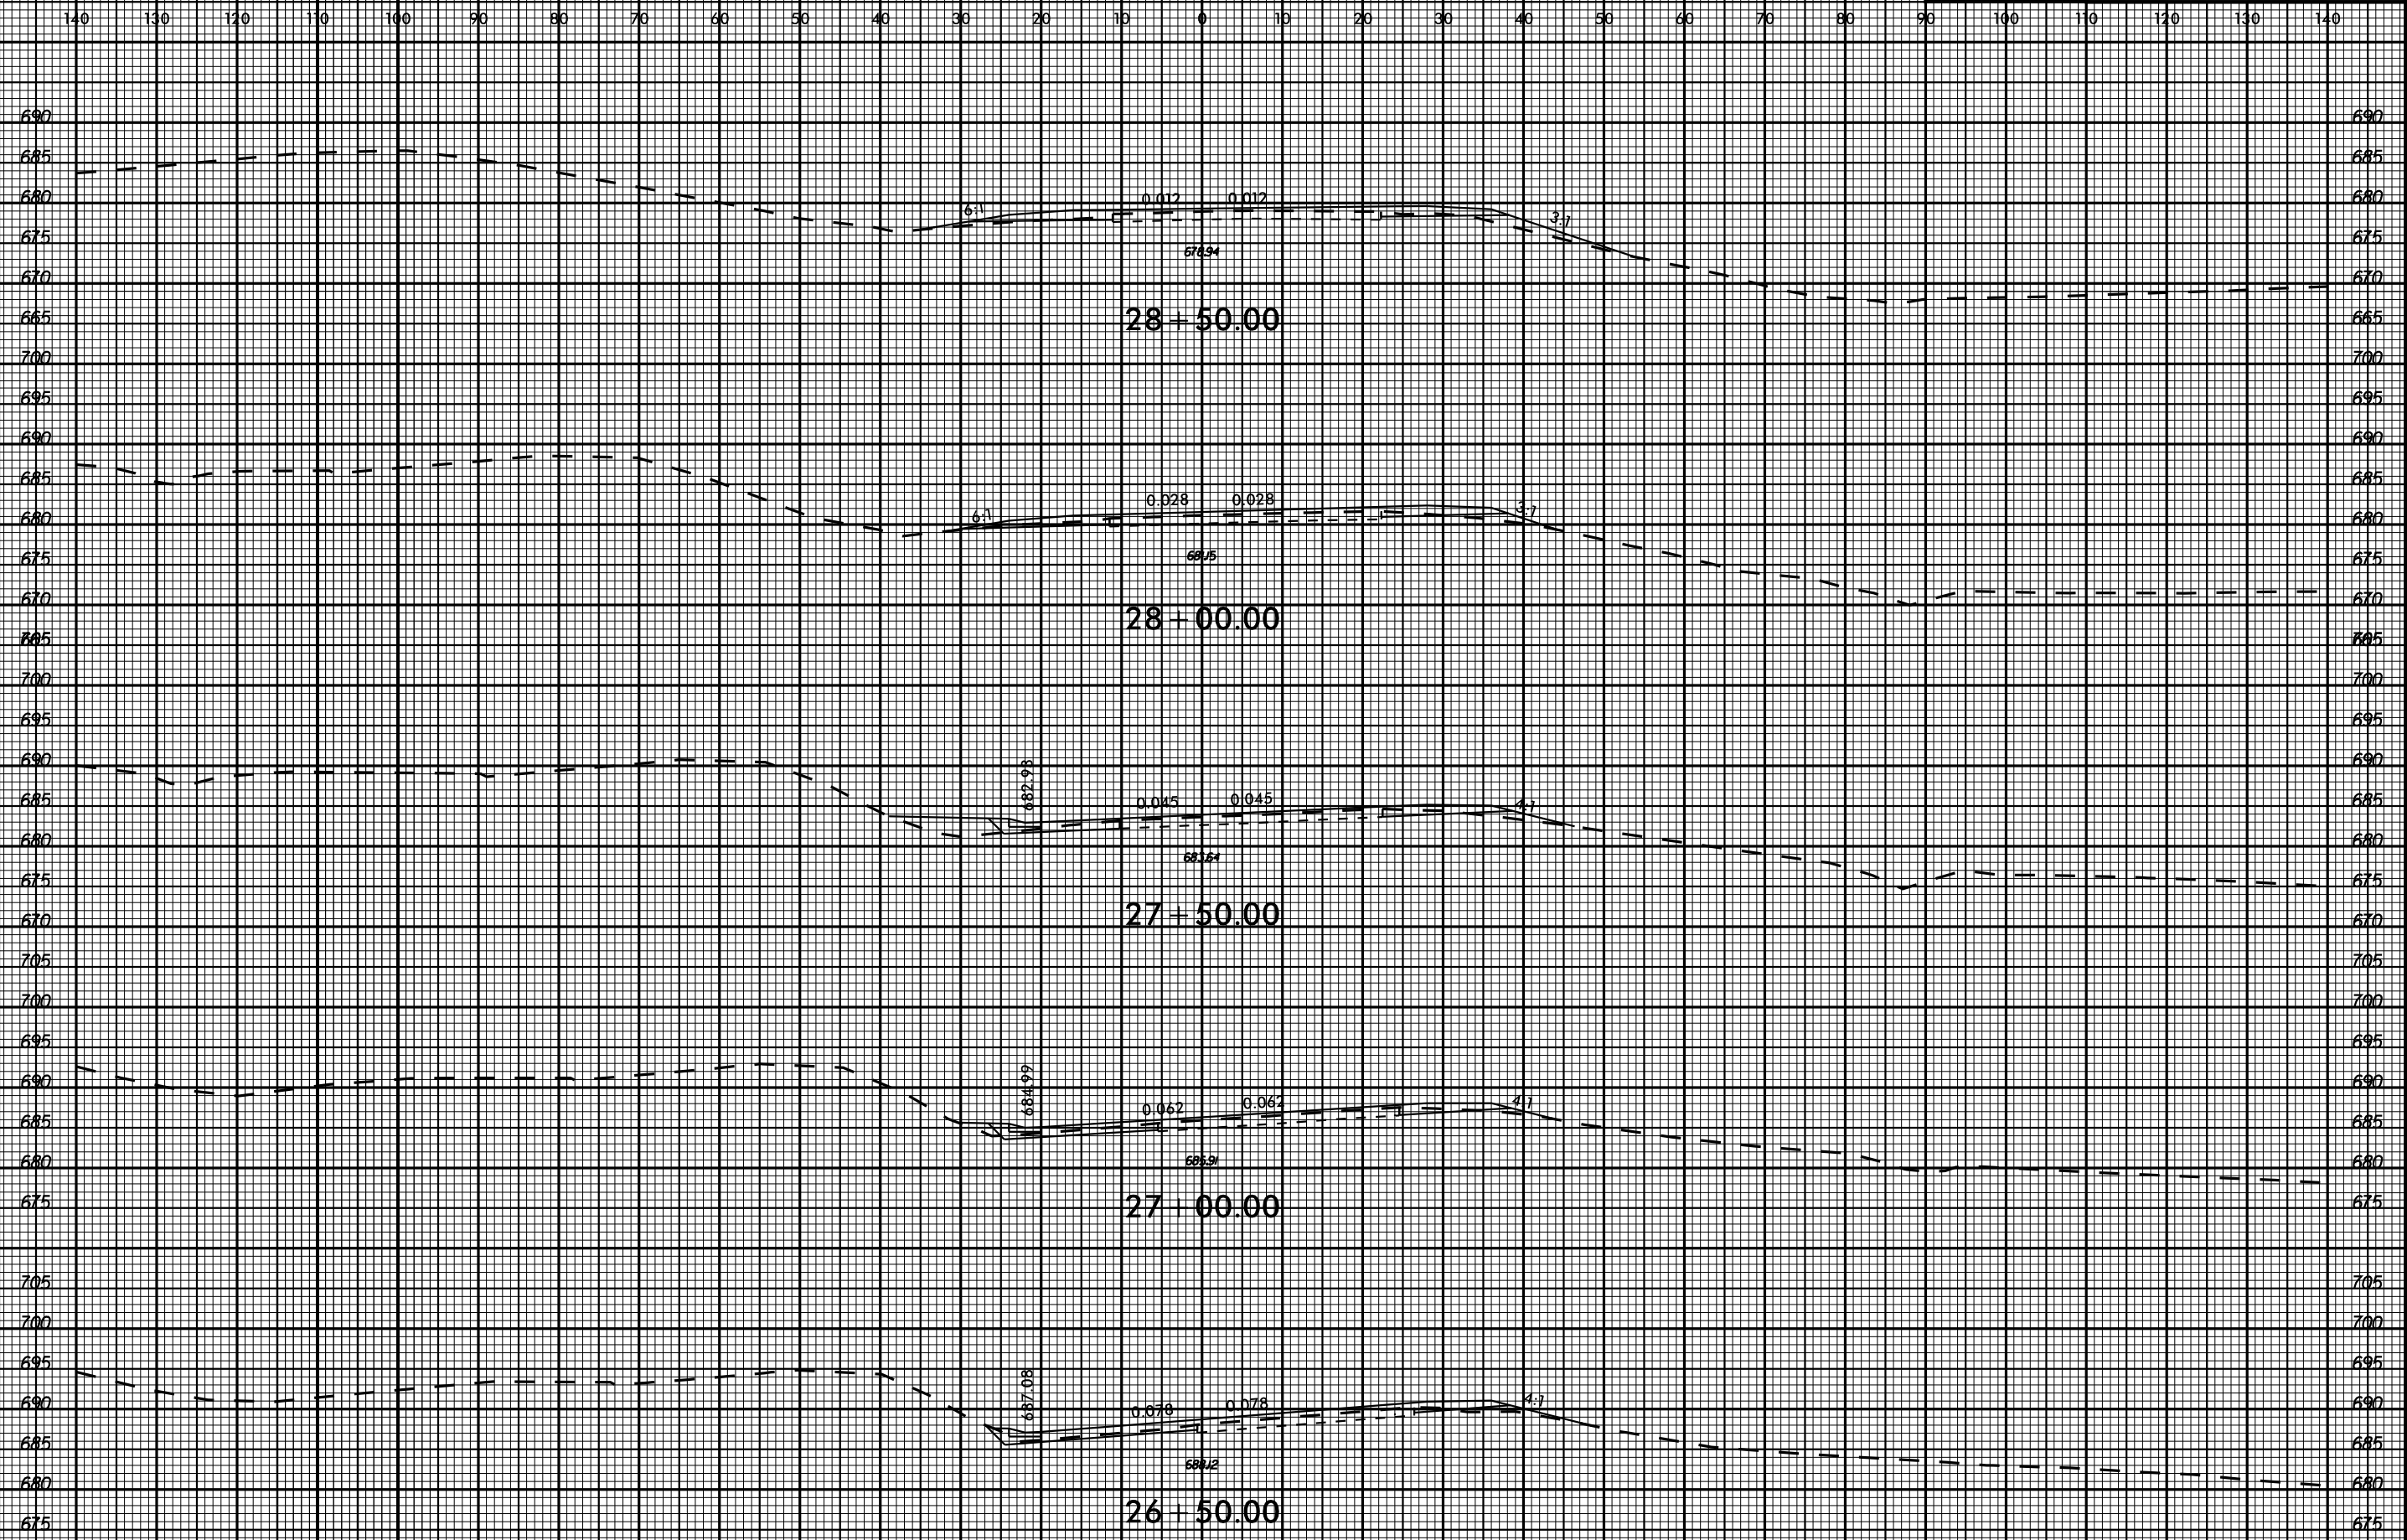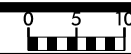

-LRPC- I-485 NORTHBOUND OFF RAMP

11/13/2017

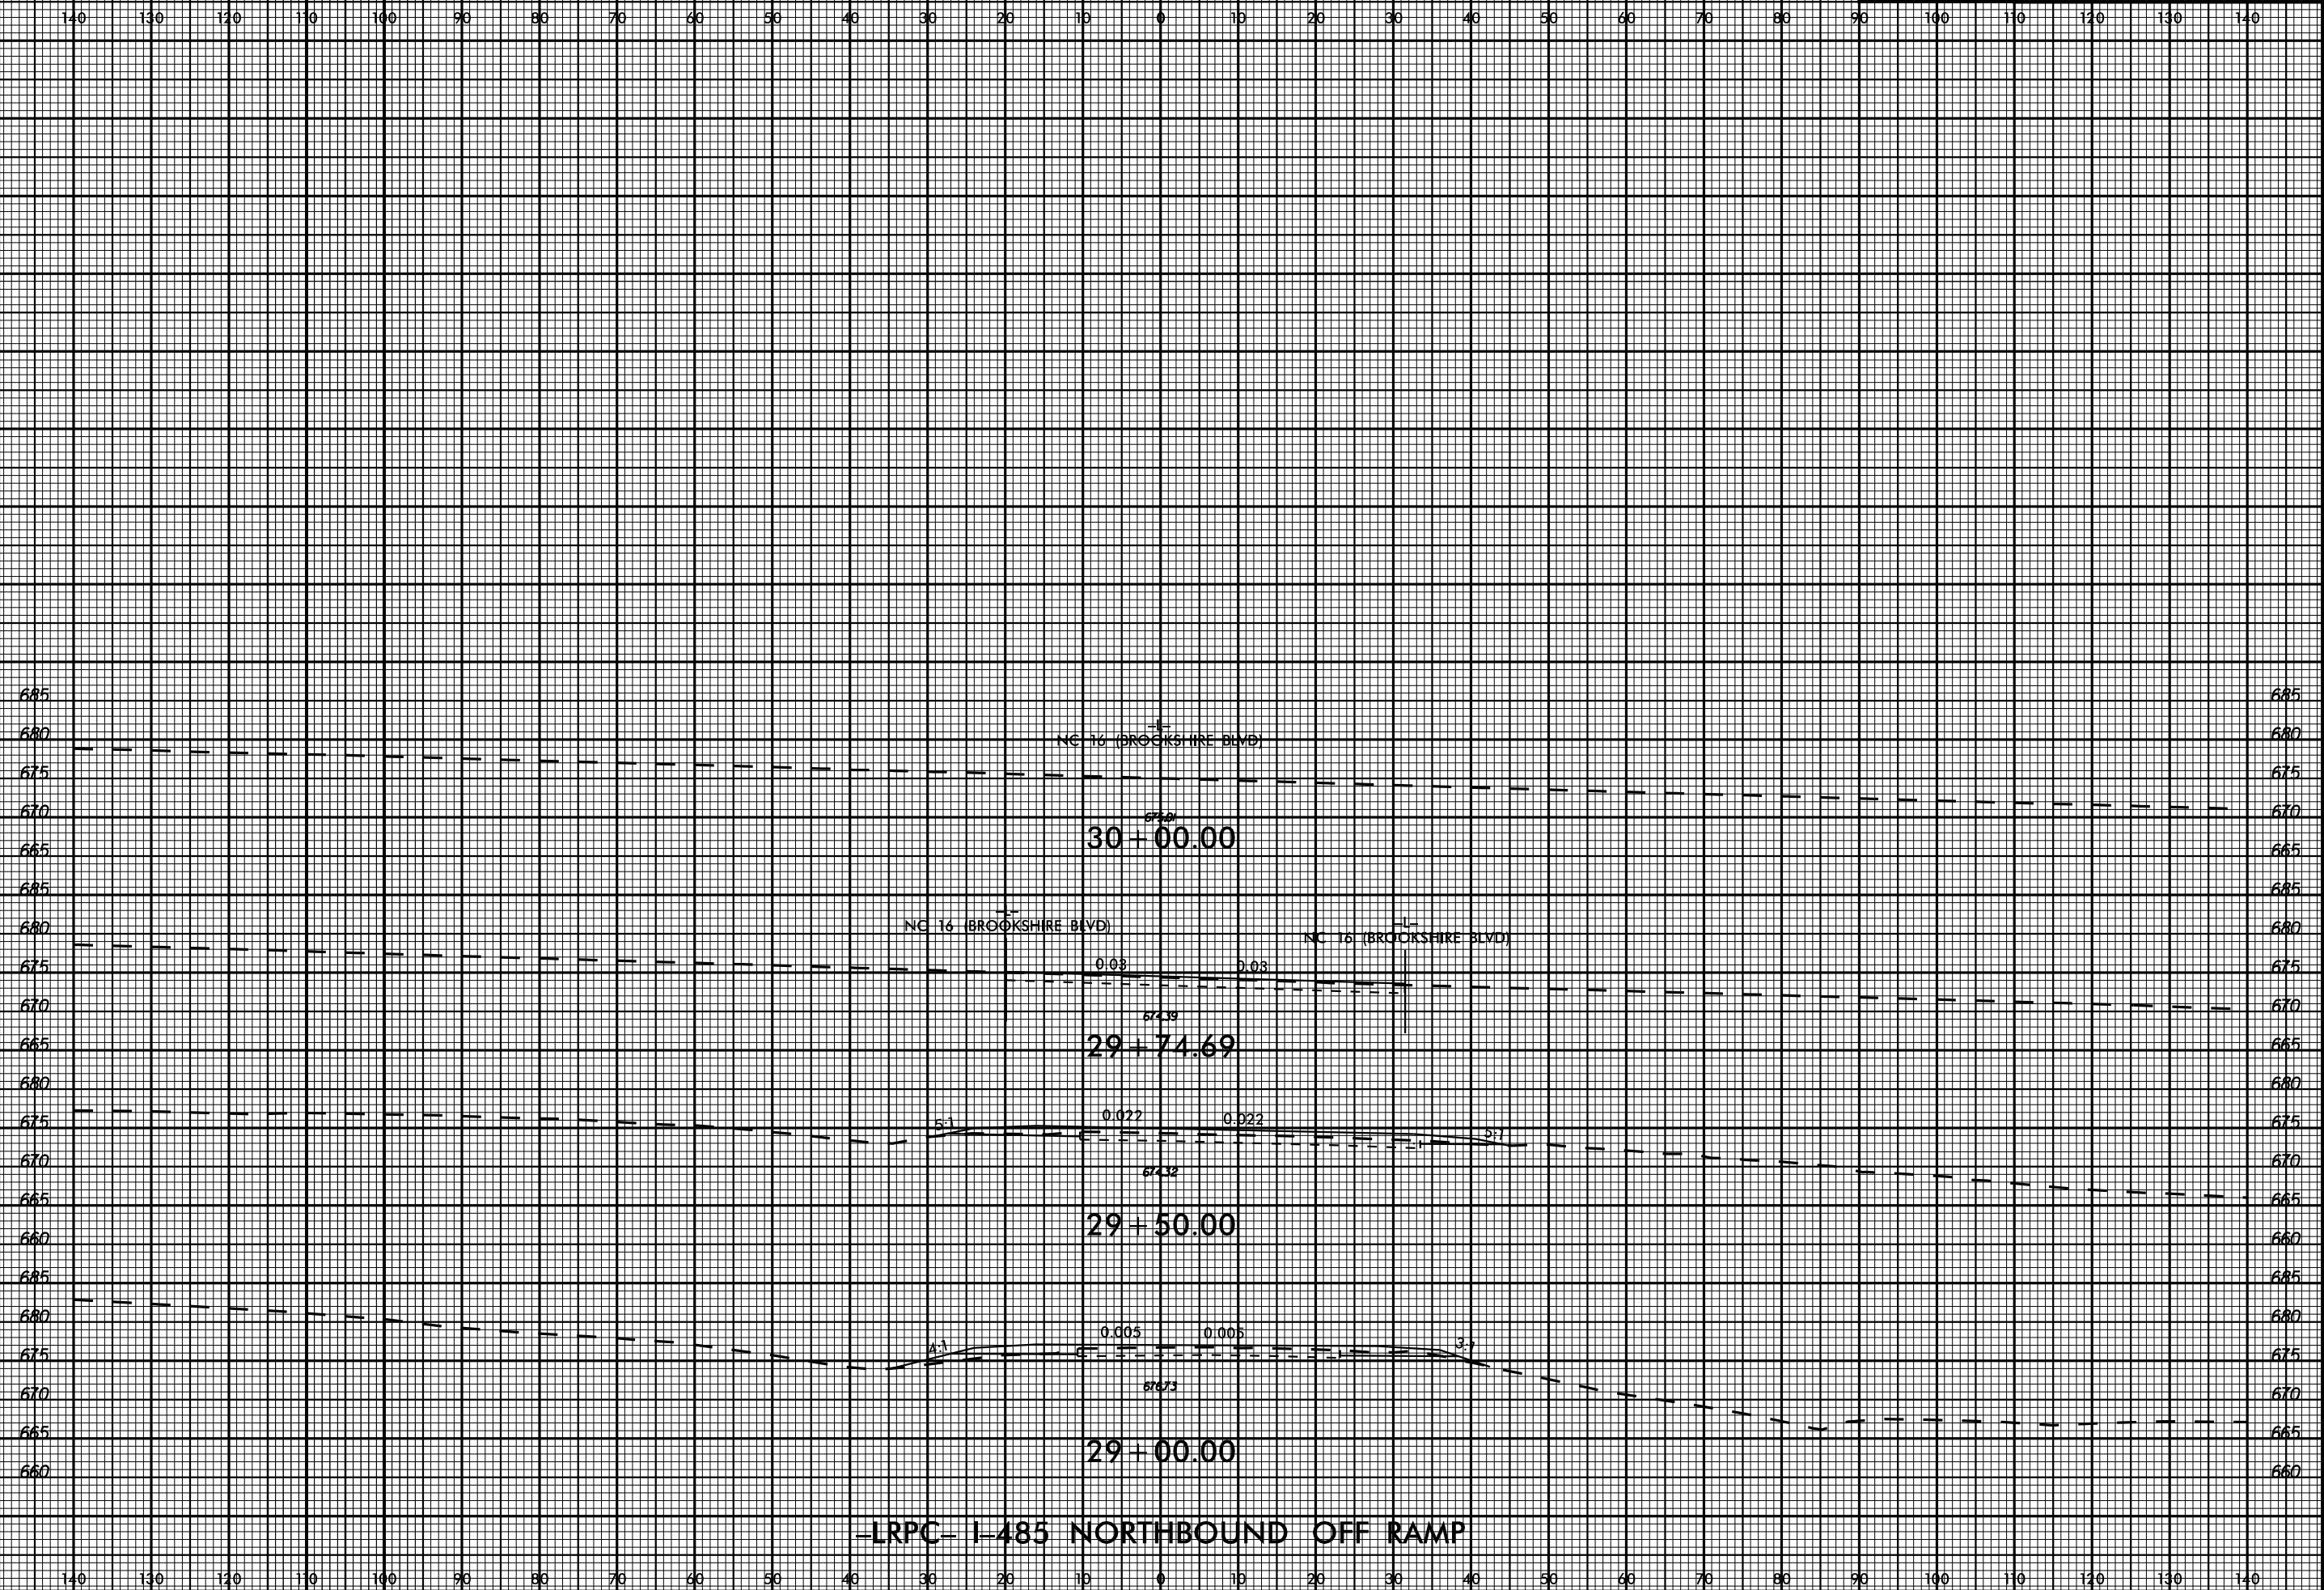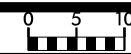

11/13/2017