


6/23/16

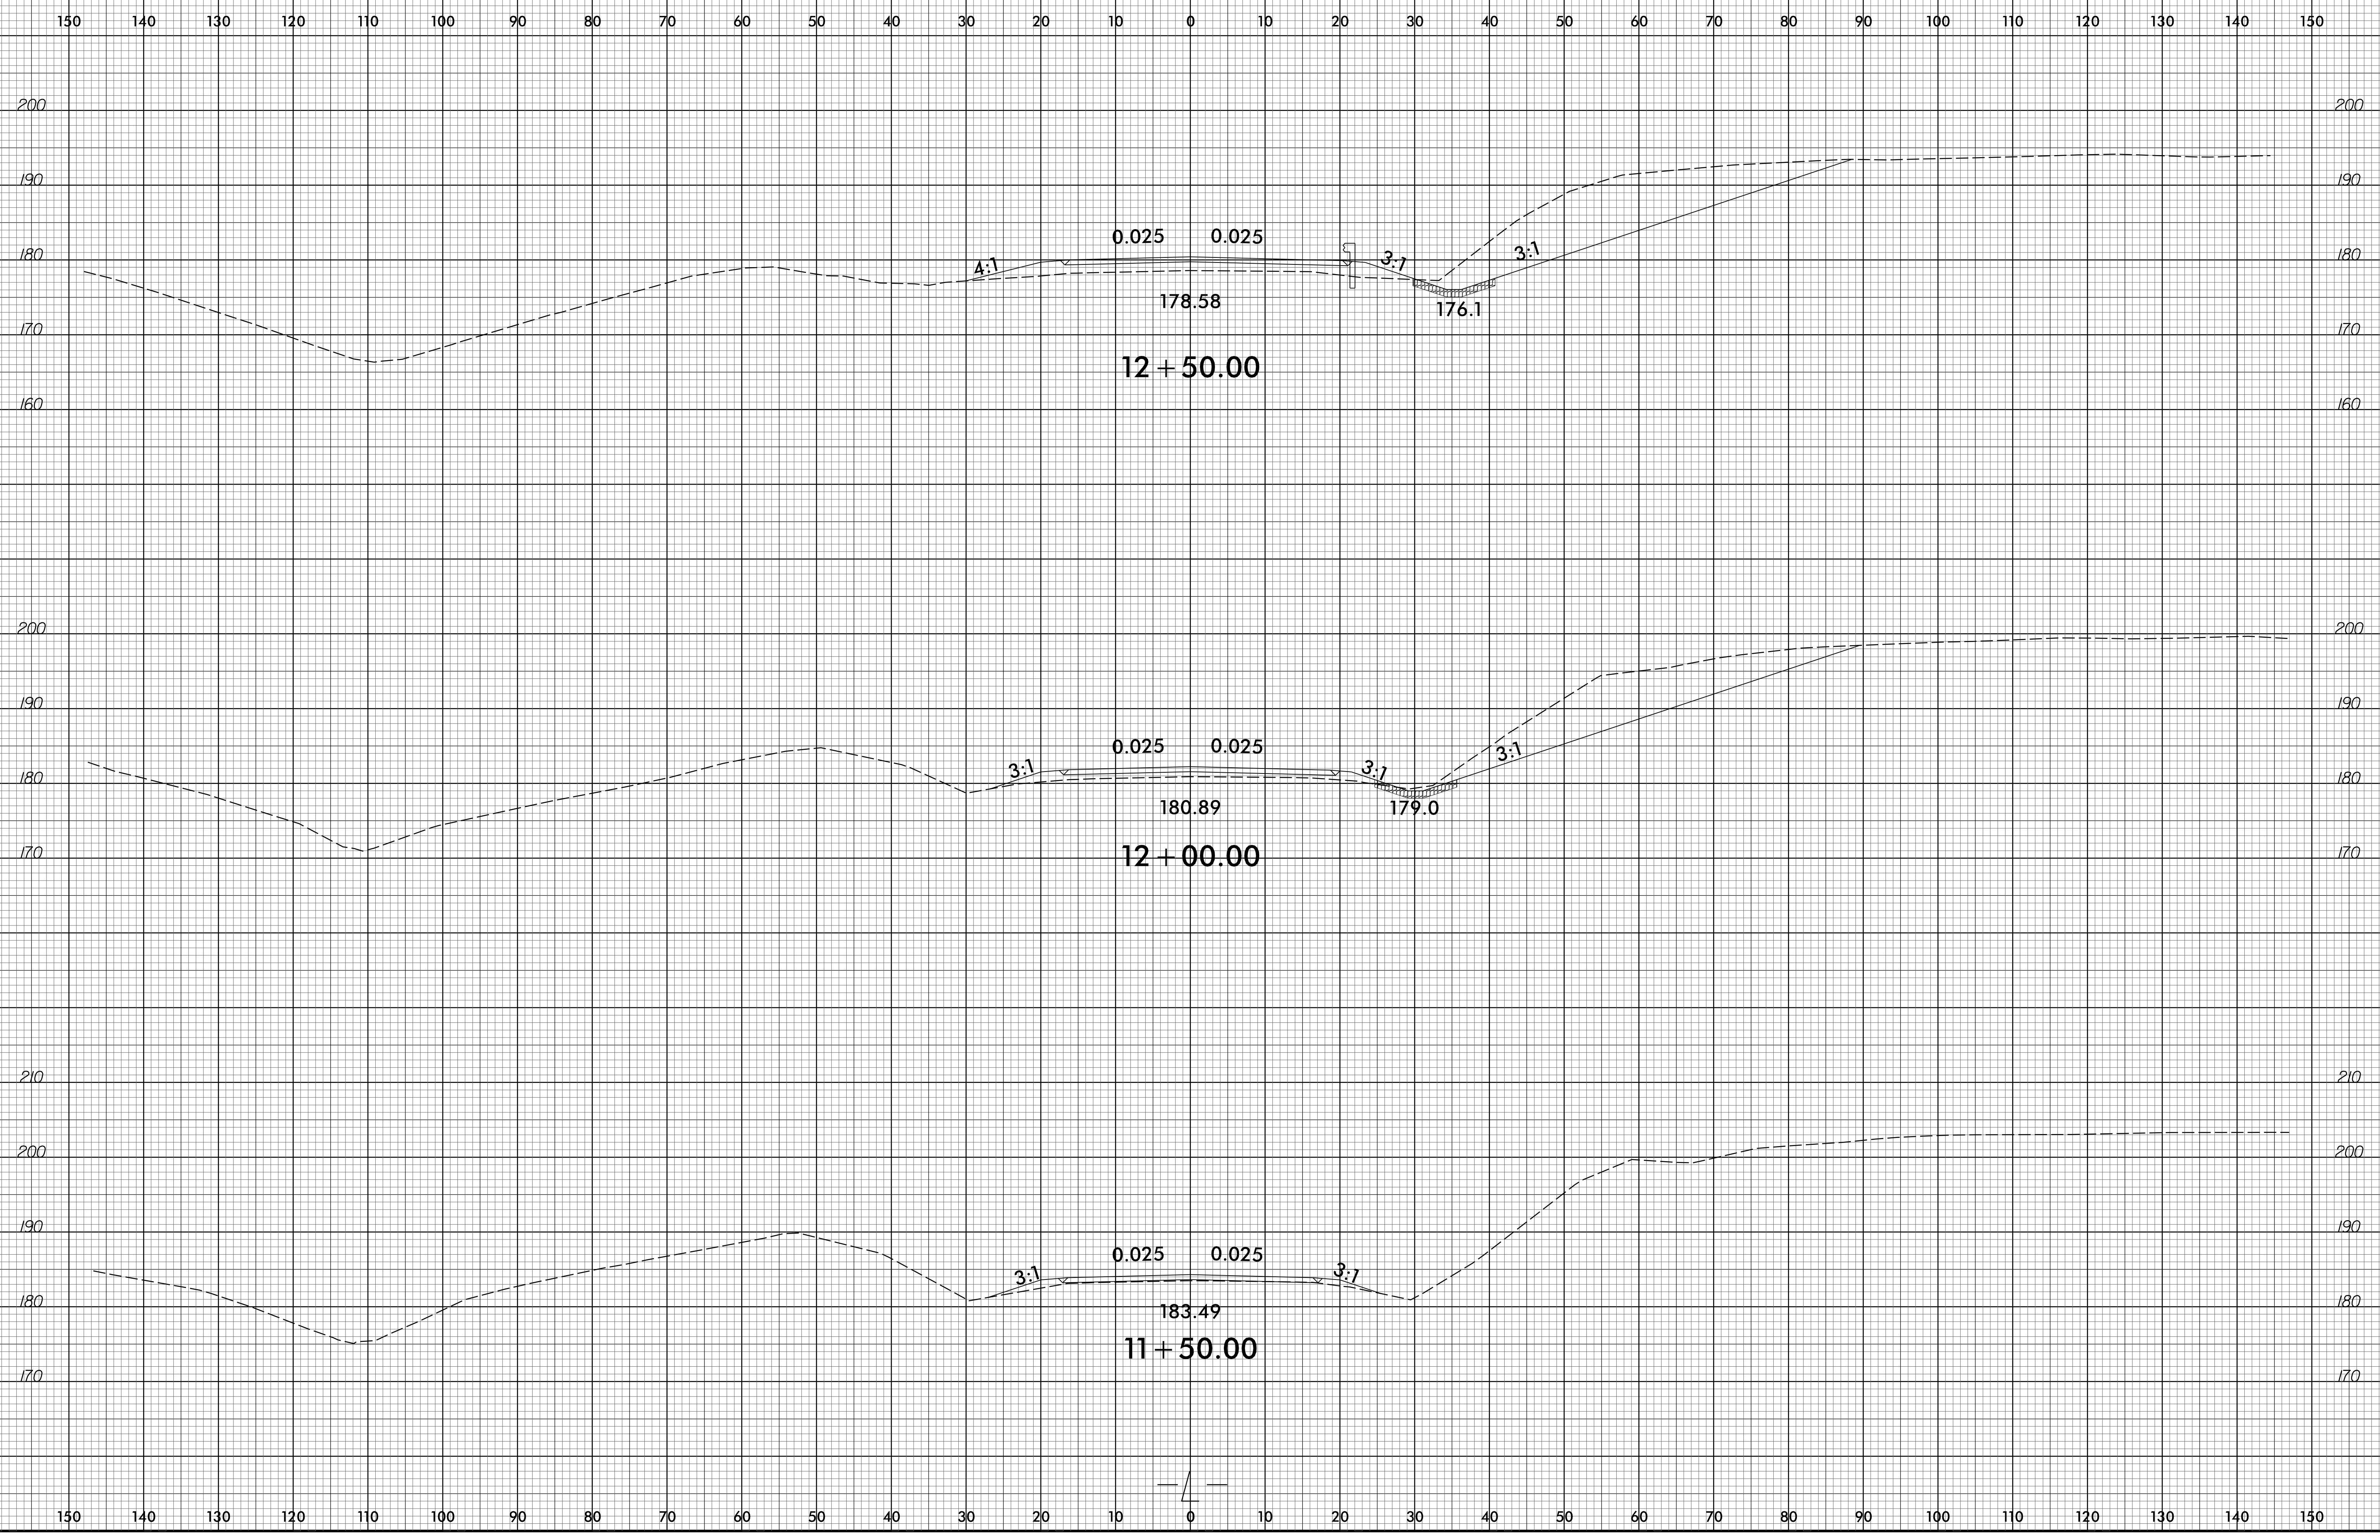

I:\JUN-2022 10:06
M:\2016\251801945_23 B-5670\Roadway\CorridorModeling\B-5670.Rdy.apl.dgn
\$\$\$\$\$USERNAME\$\$\$\$\$