


6/23/16

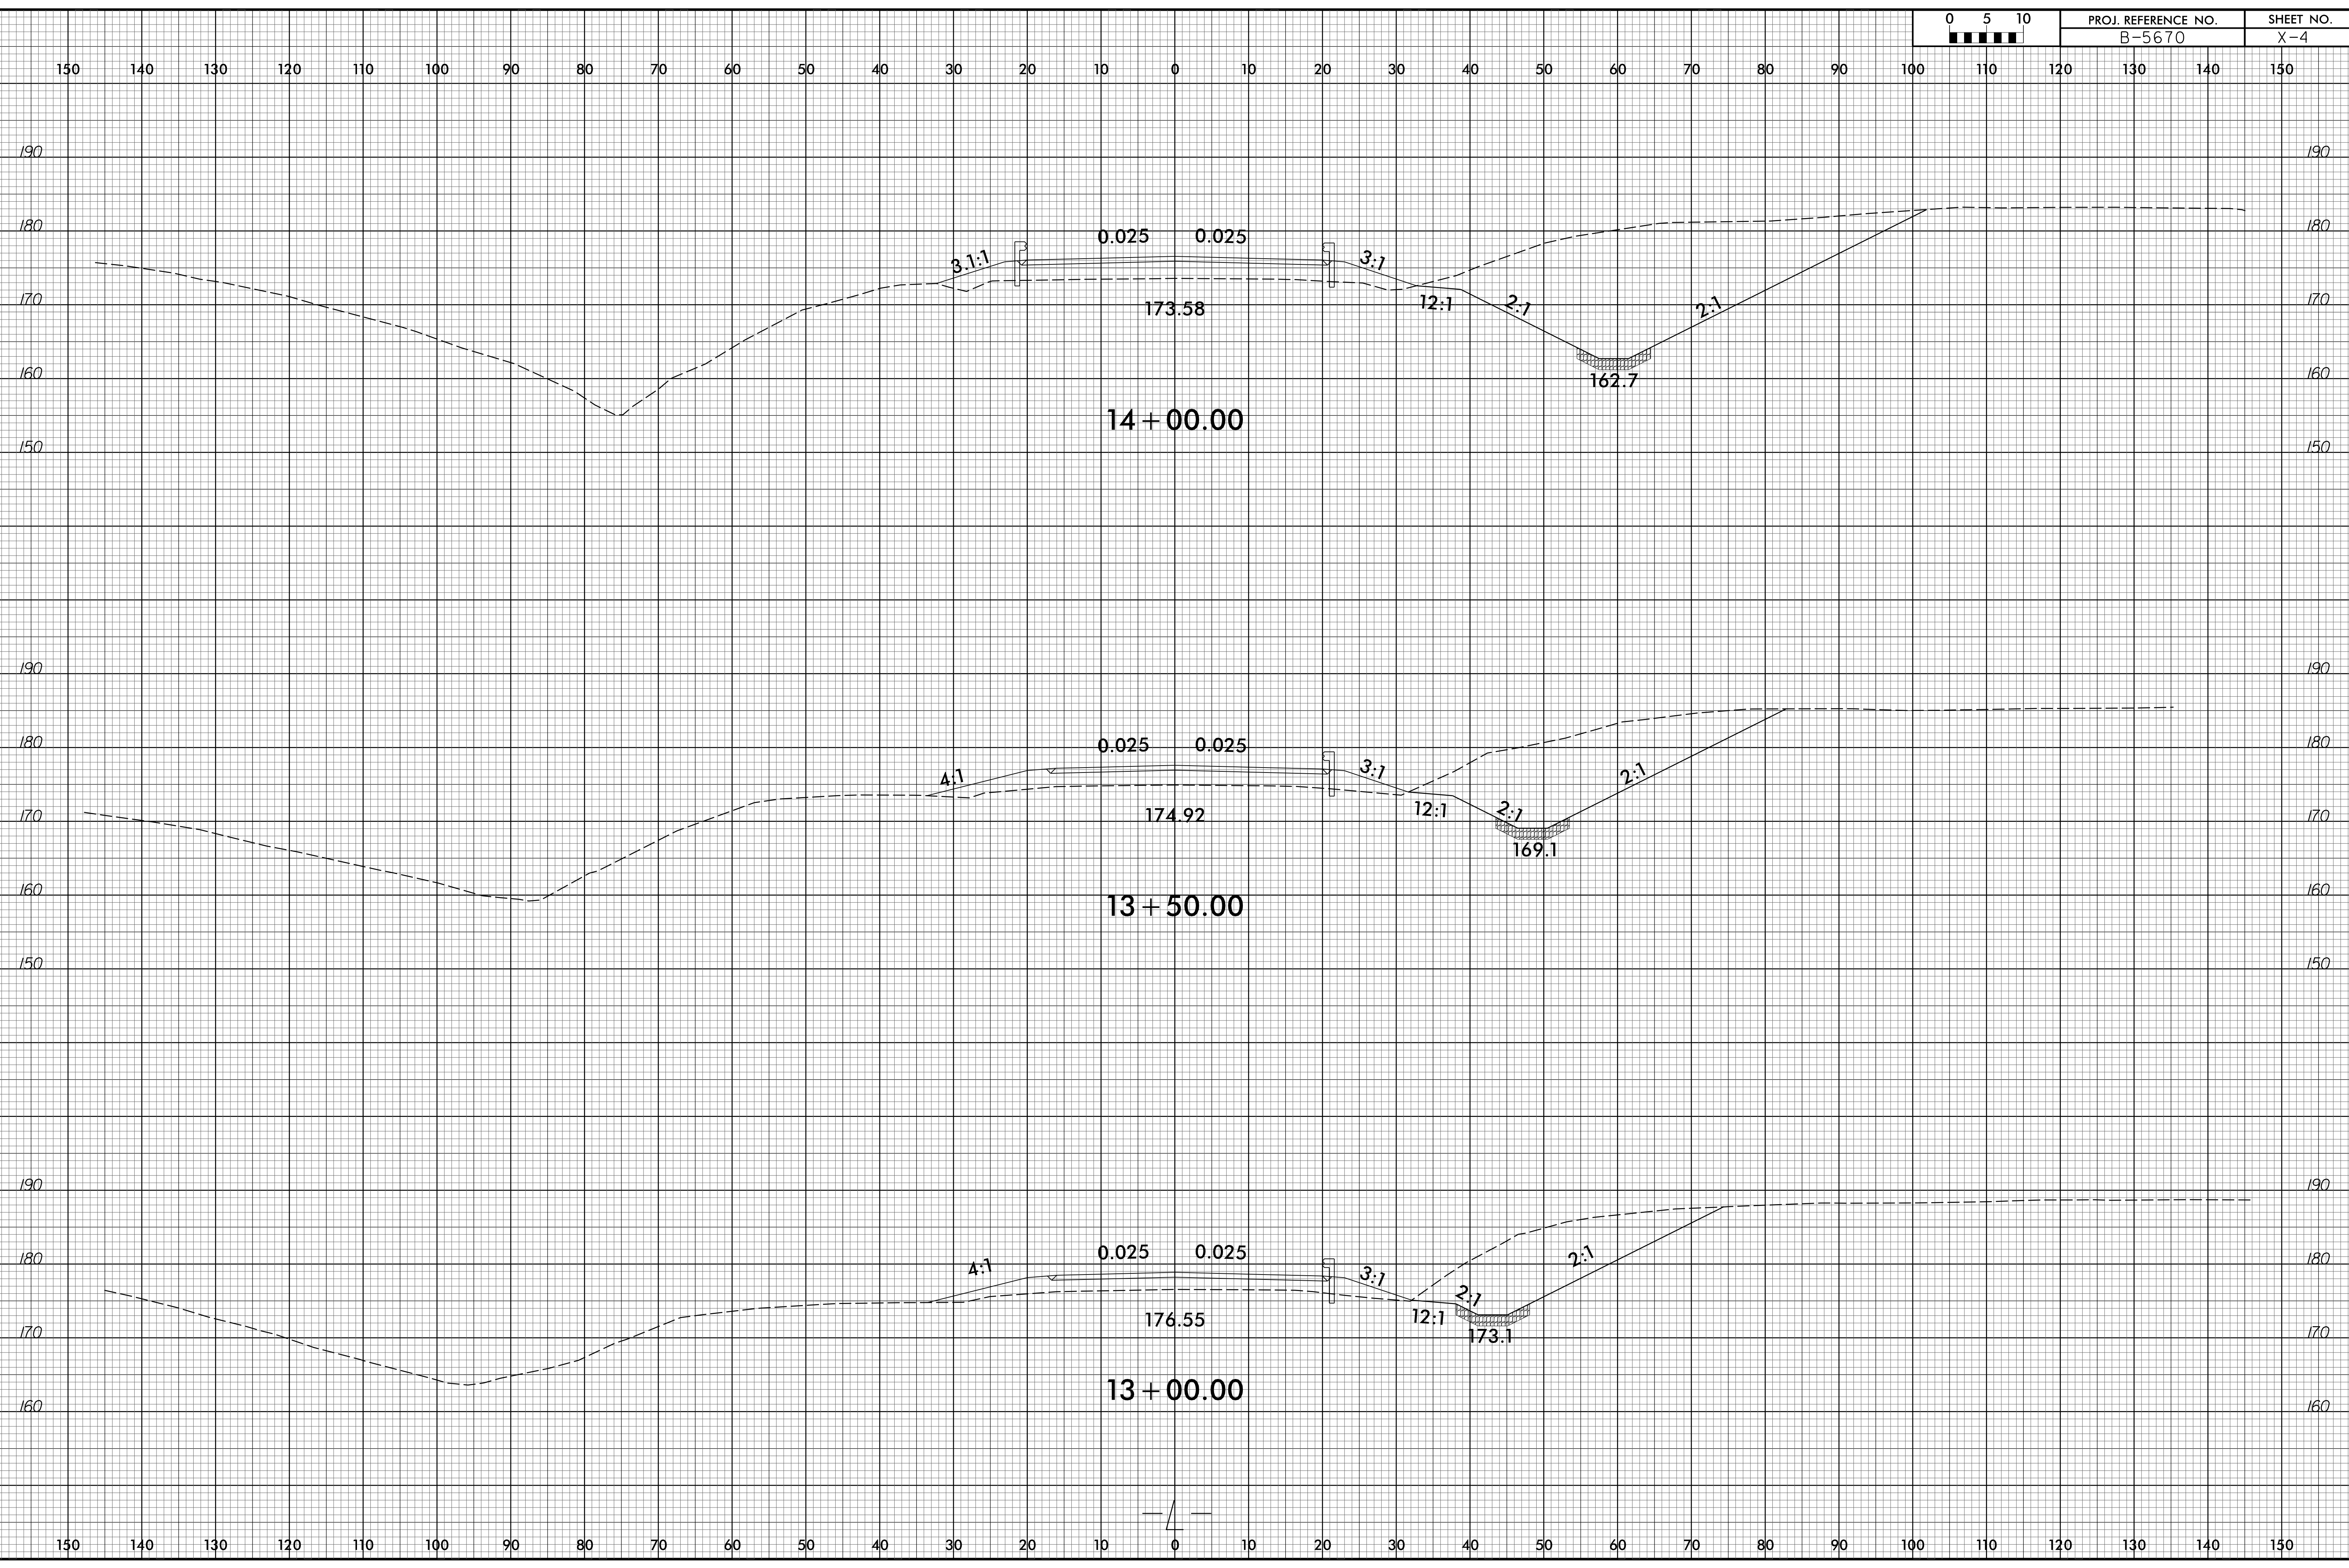

I:\JUN-2022\0907\MA\2016\251801\945.23 B-5670\Roadway\CorridorModeling\B-5670.Rdy.apl.dgn