


6/23/16

0	5	10	PROJ. REFERENCE NO.	SHEET NO.
█	█	█	B-5670	X-10

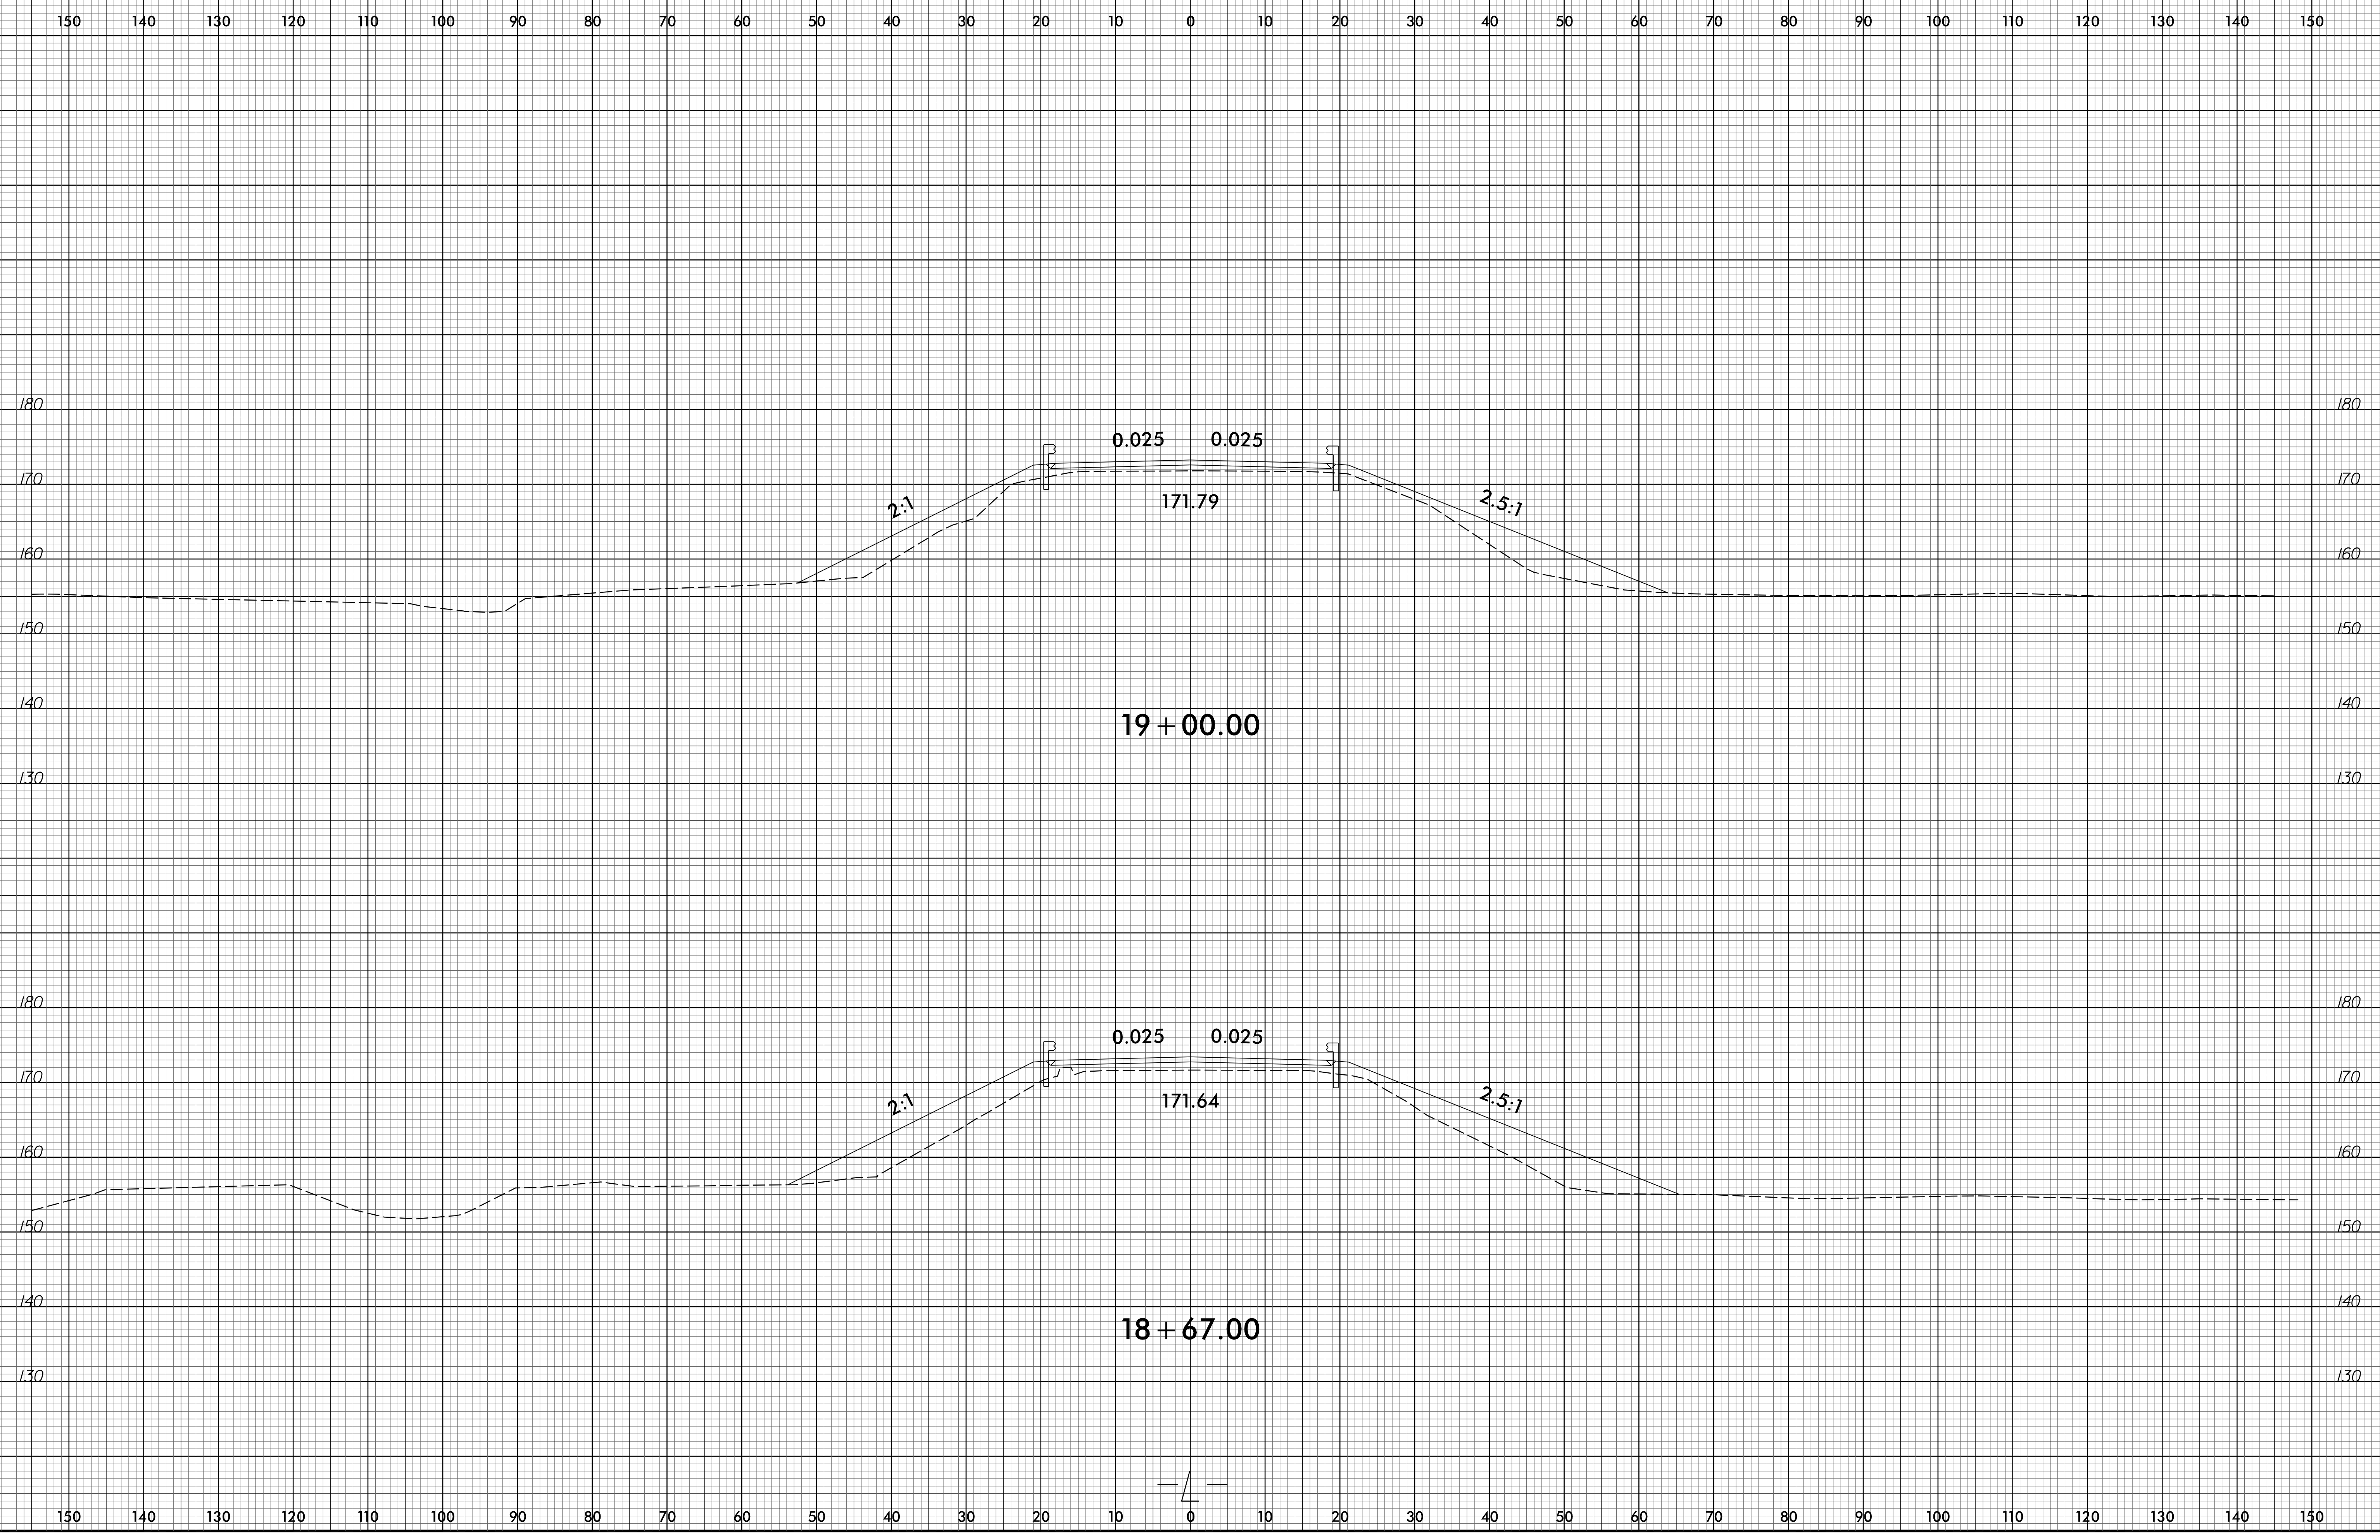

I:\JUN-2022 10:09 AM
 M:\2016\251801945_23 B-5670\Roadway\CorridorModeling\B-5670.Rdy_xpl.dgn
 \$\$\$USERNAME\$\$\$