


6/23/16

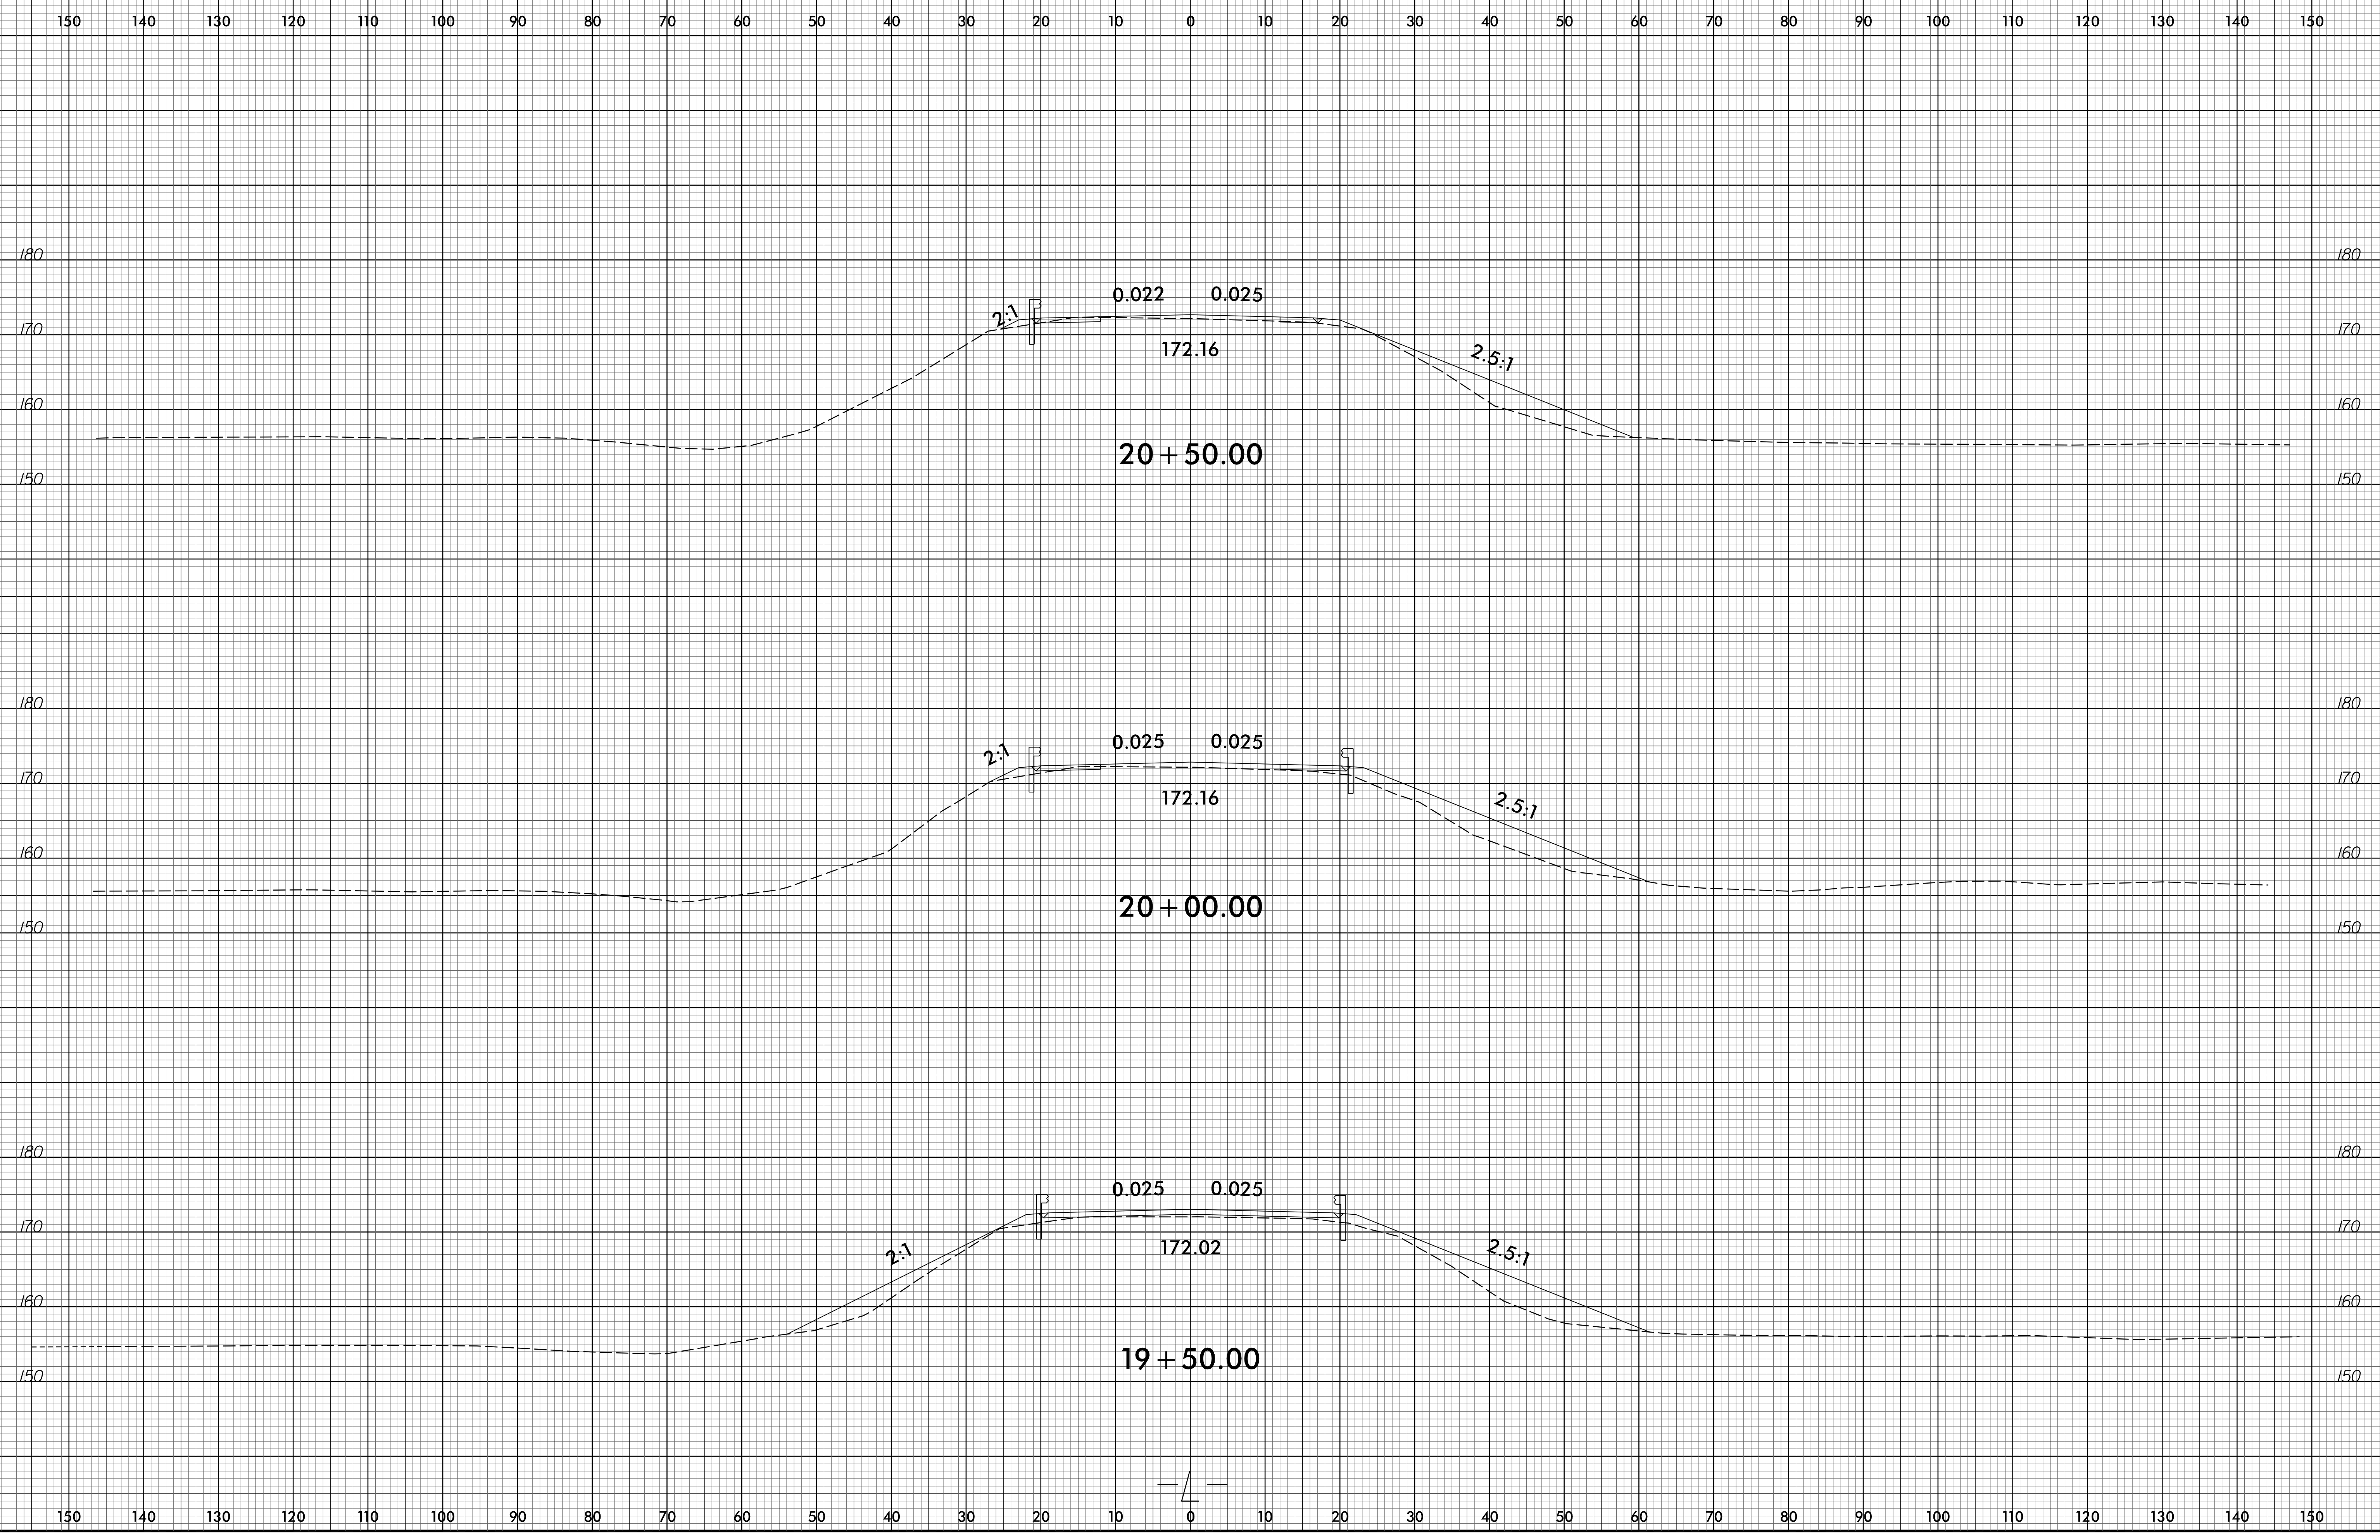

04-NOV-2022 10:27  
 M:\2018\2518015\_23 B-5670\Roadway\CorridorModeling\B-5670\_Rdy\_xpl.dgn  
 \$\$\$USERNAME\$\$\$