


6/23/16

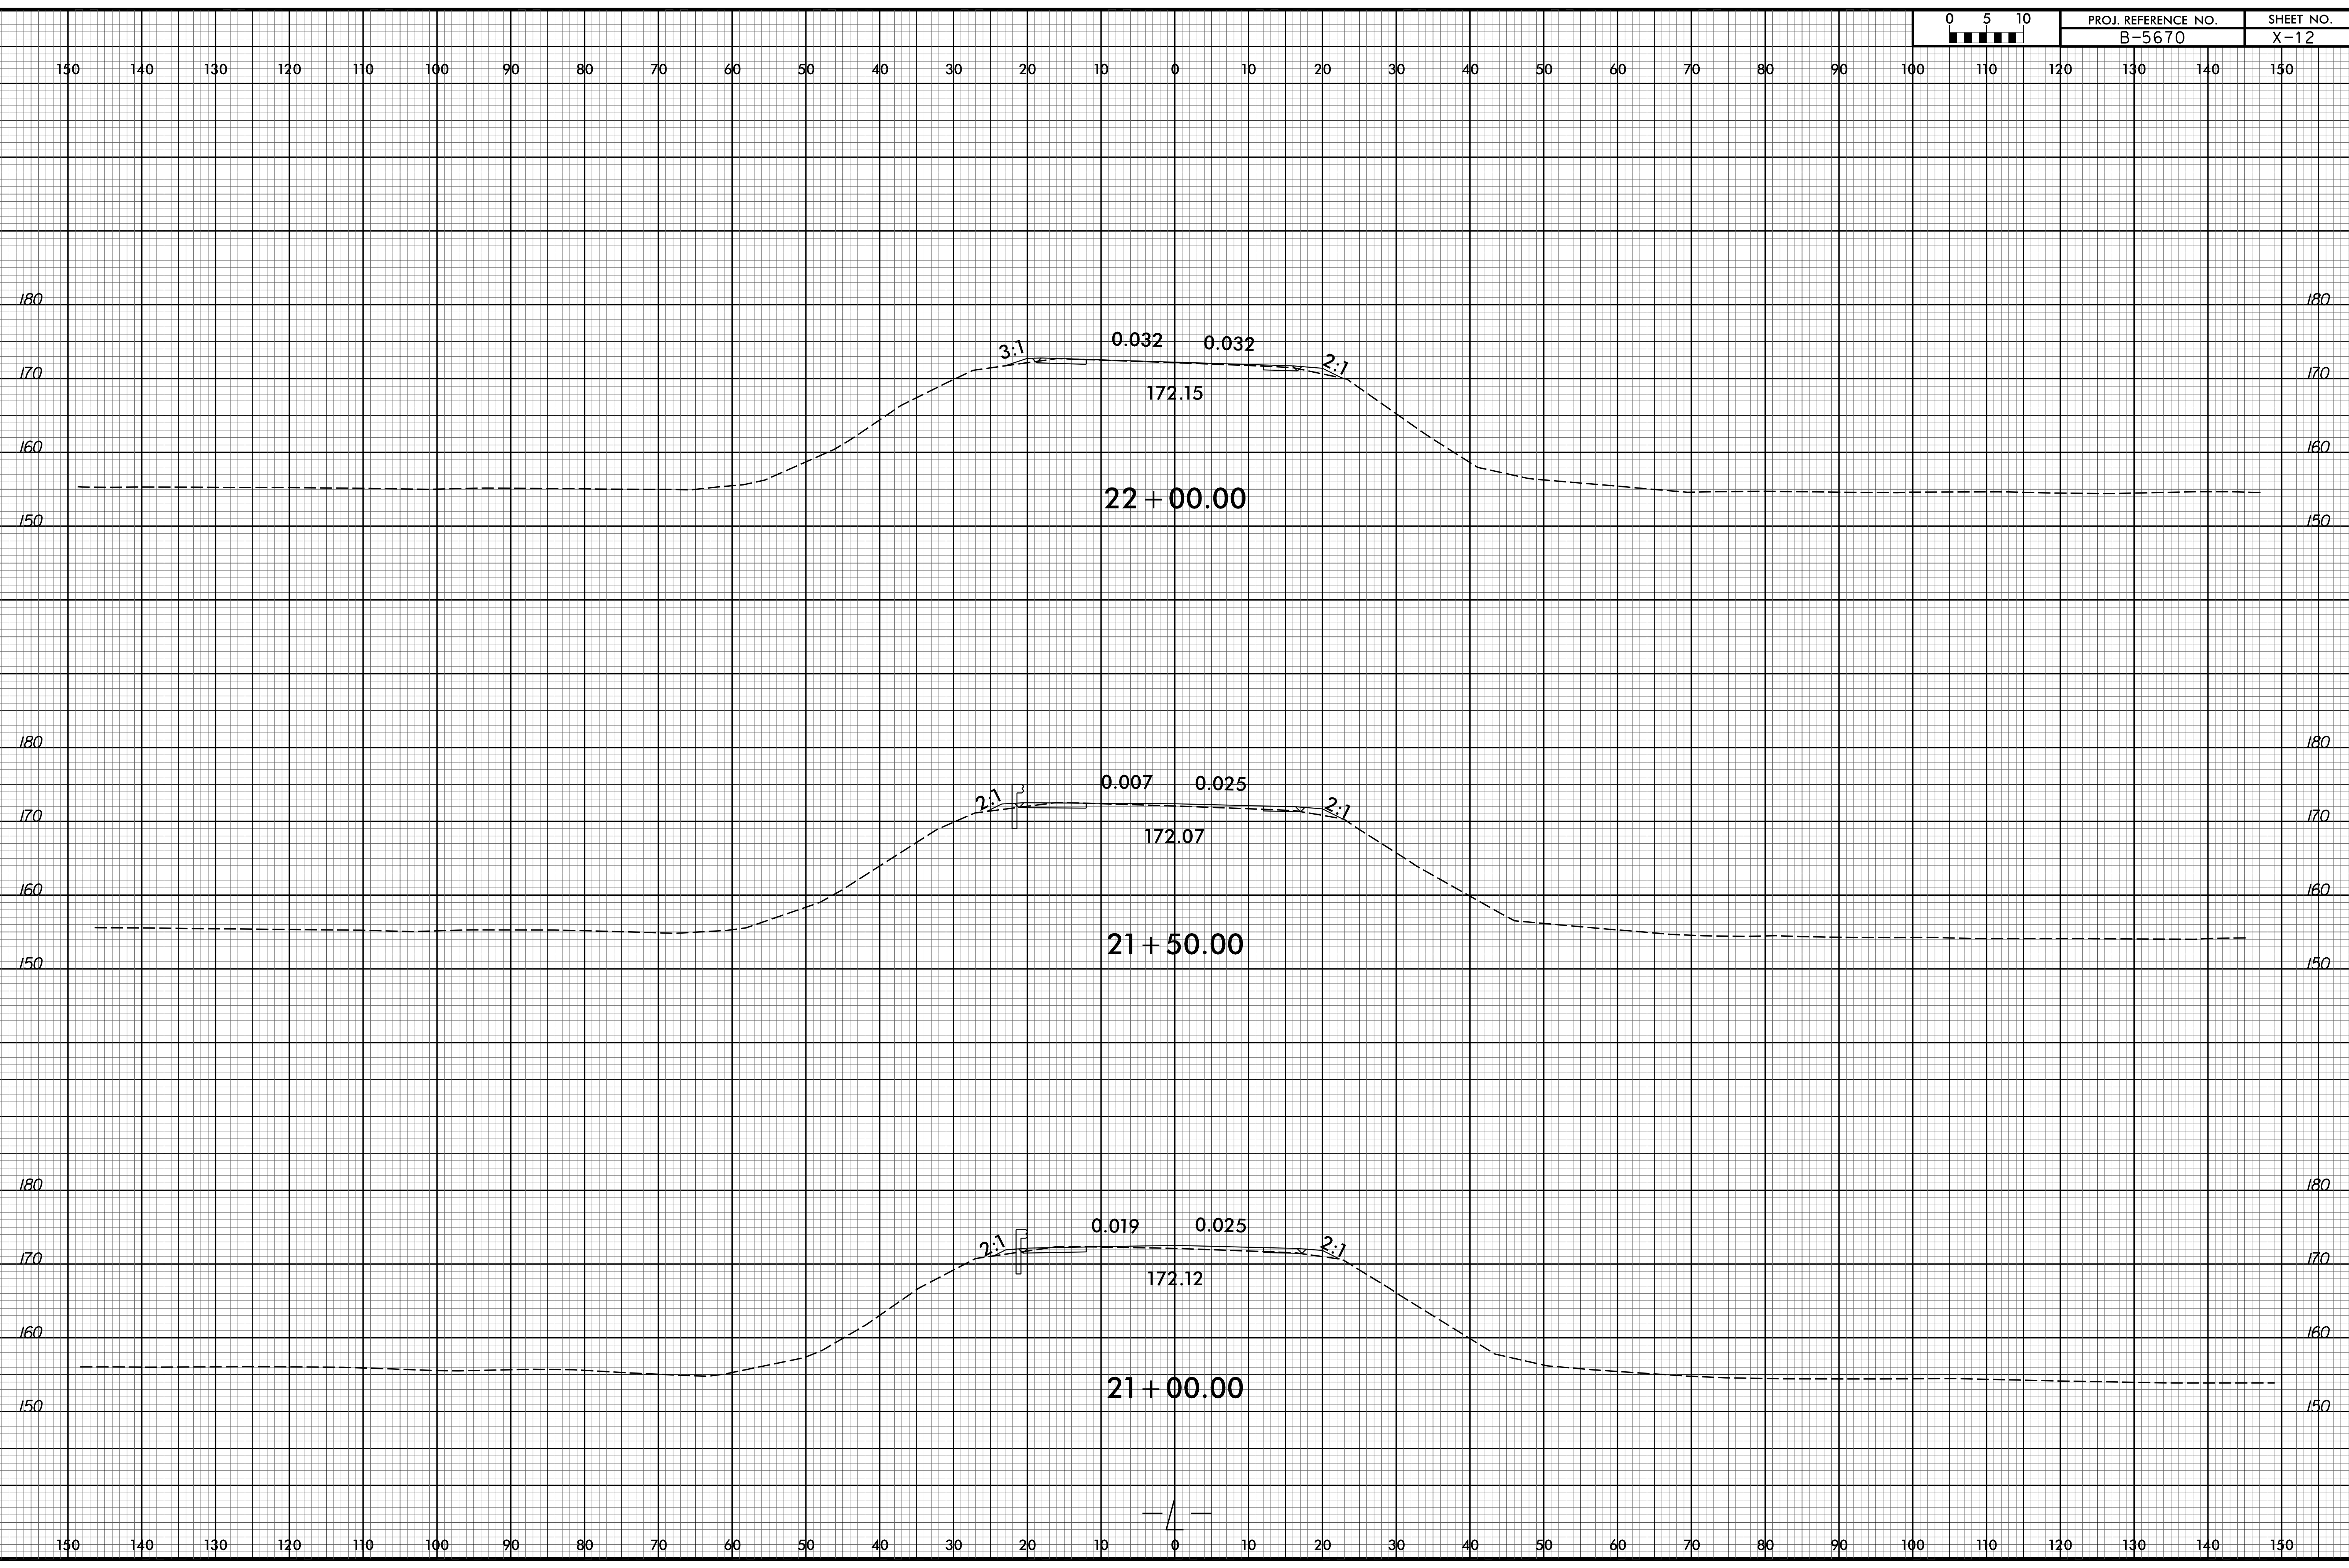

04-NOV-2022 10:24  
 M:\2018\2518015\_23 B-5670\Roadway\CorridorModeling\B-5670.Rdy.apl.dgn  
 \$\$\$\$USERNAME\$\$\$

