


6/23/16

0	5	10	PROJ. REFERENCE NO.	SHEET NO.
█	█	█	B-5670	X-13

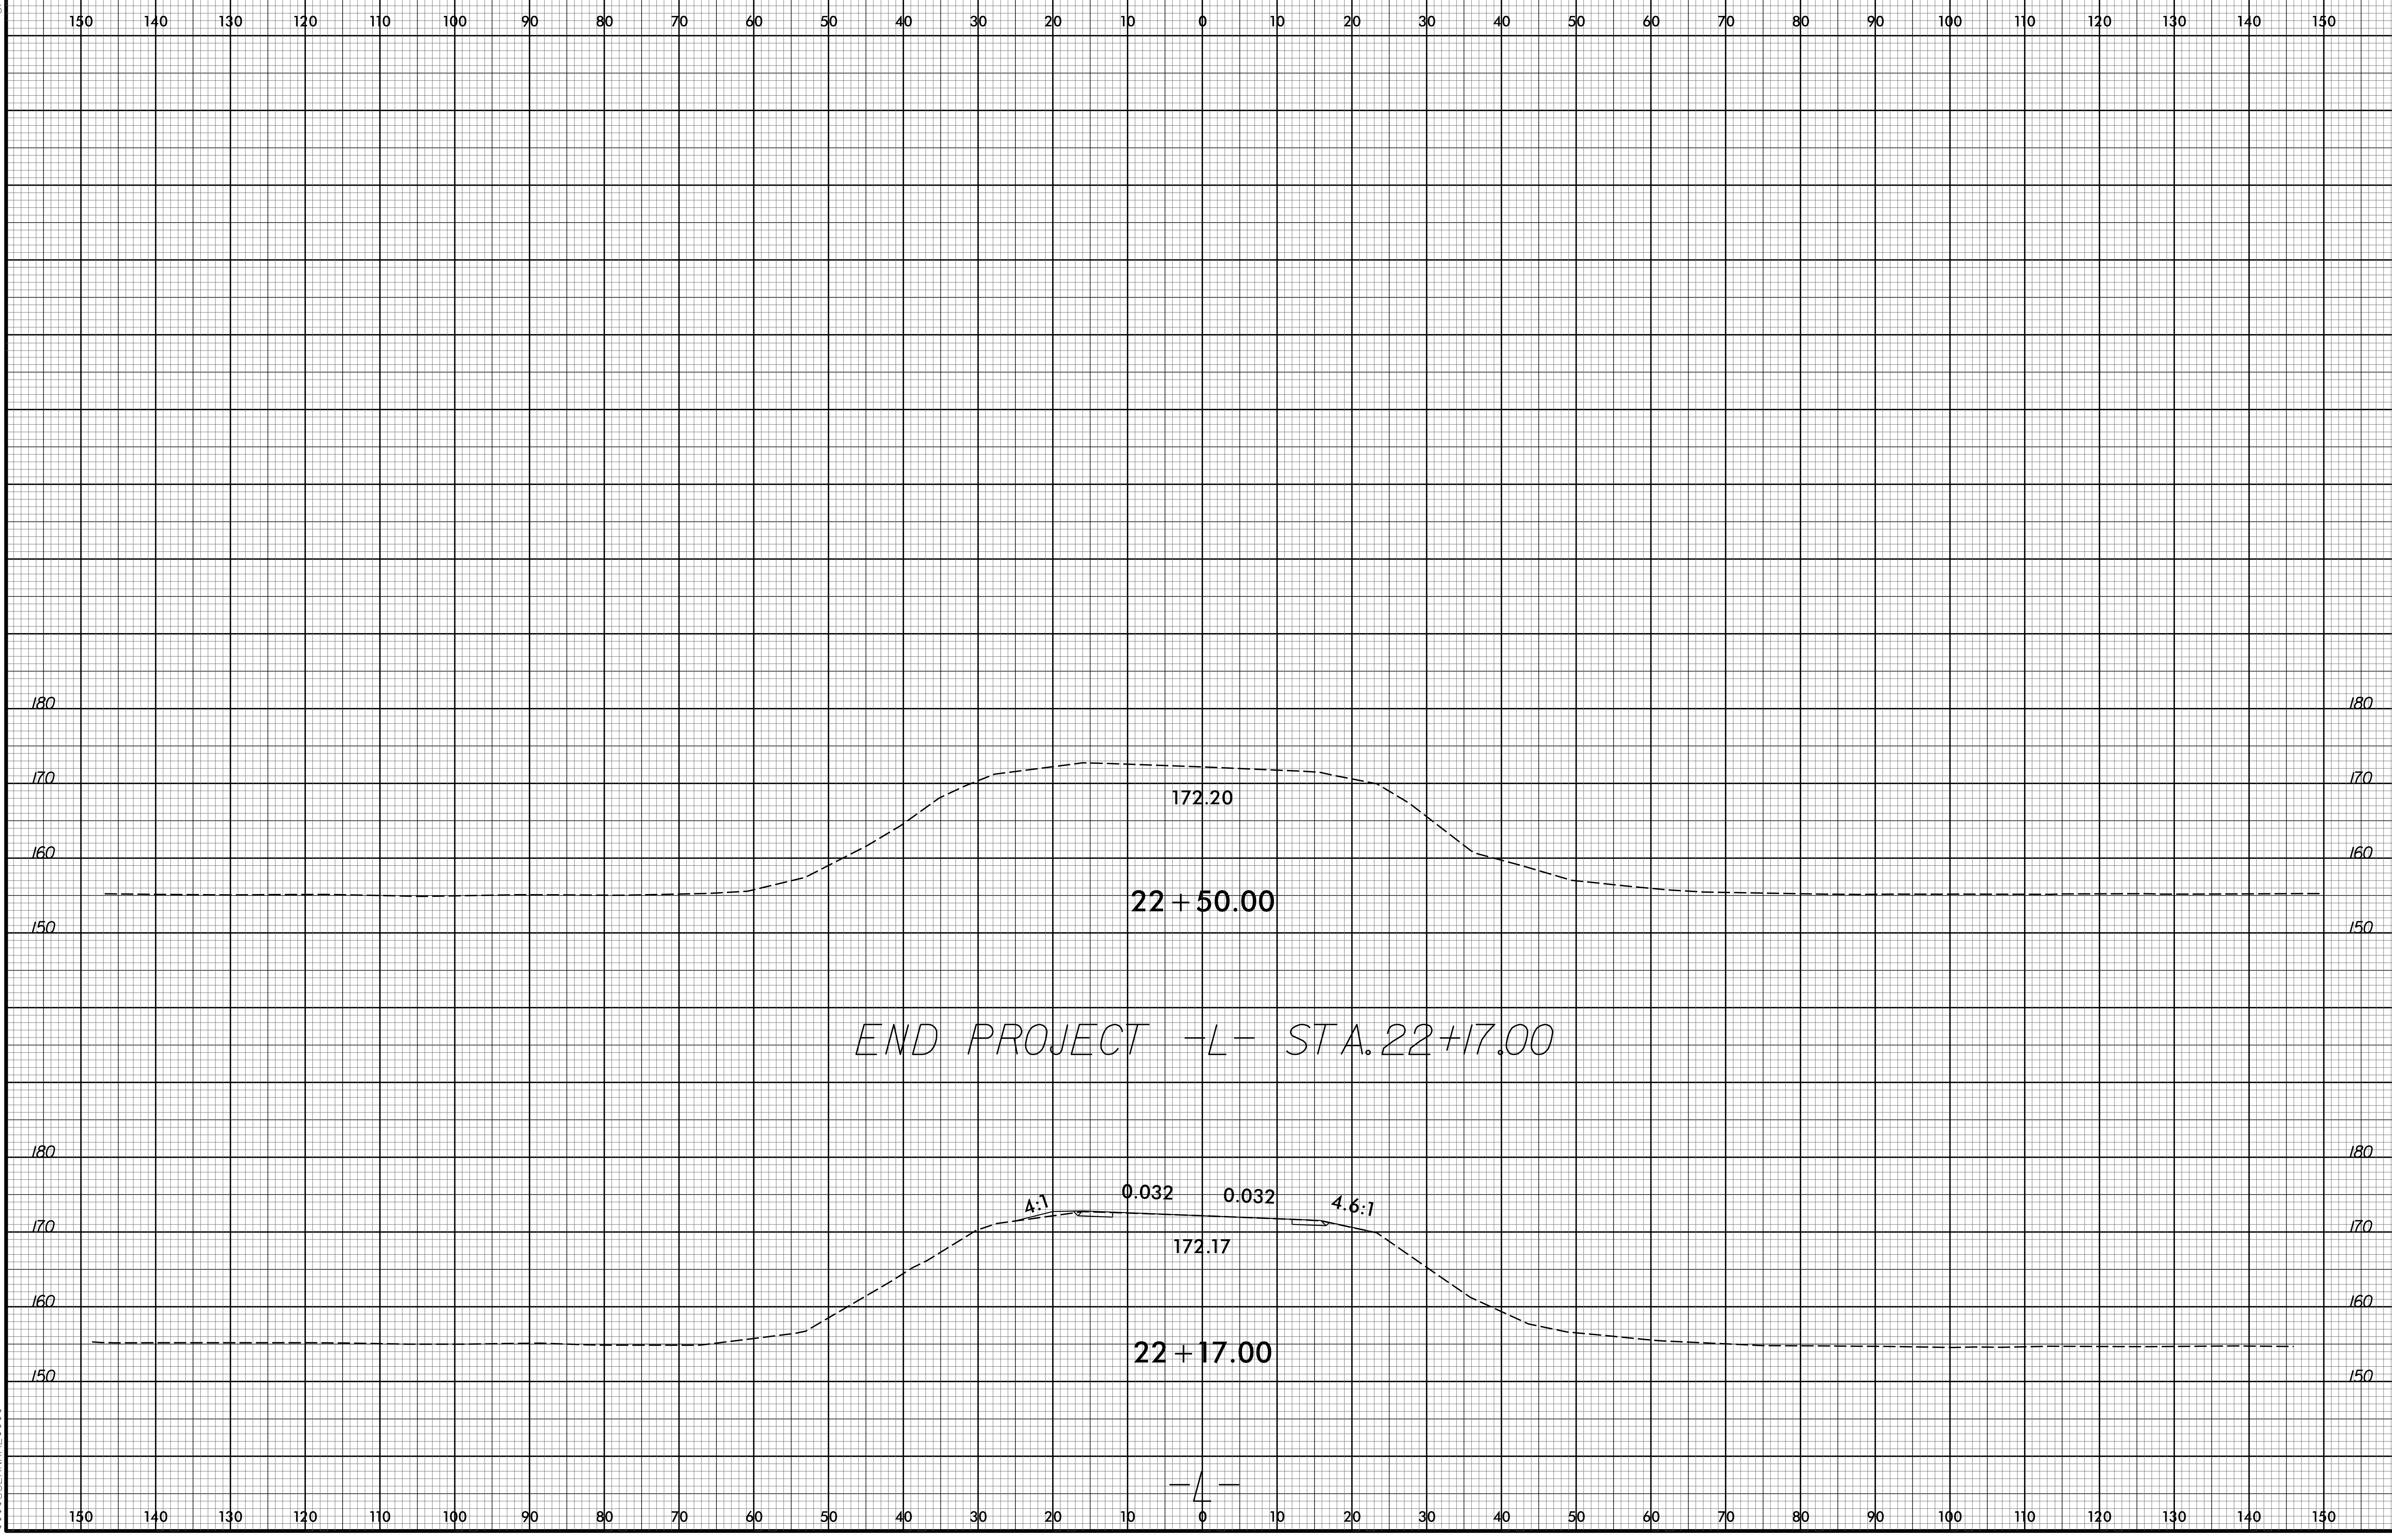

04-NOV-2022 10:25  
 M:\2018\2518015\_23 B-5670\Roadway\CorridorModeling\B-5670.Rdy.apl.dgn  
 \$\$\$USERNAME\$\$\$