


5/14/19





2010 WILKIE ROAD
SUITE 410
RALEIGH, NC 27603
PHONE: 919.881.9939
NC CDA NO. F-0029

PROJECT REFERENCE NO. B-5318 SHEET NO. 9

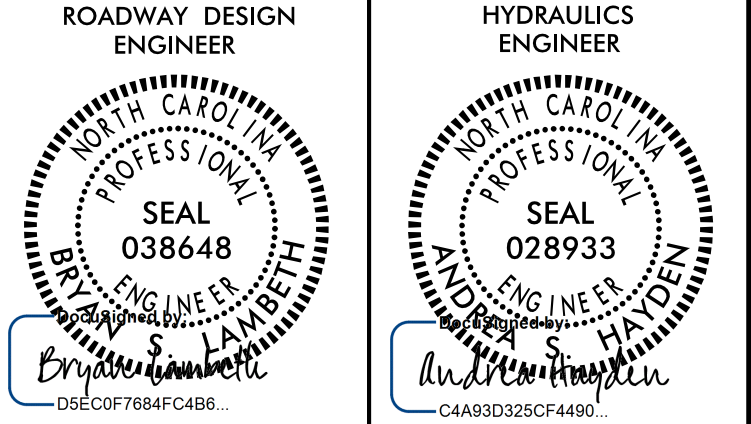

DOCUMENT NOT CONSIDERED FINAL
UNLESS ALL SIGNATURES COMPLETED

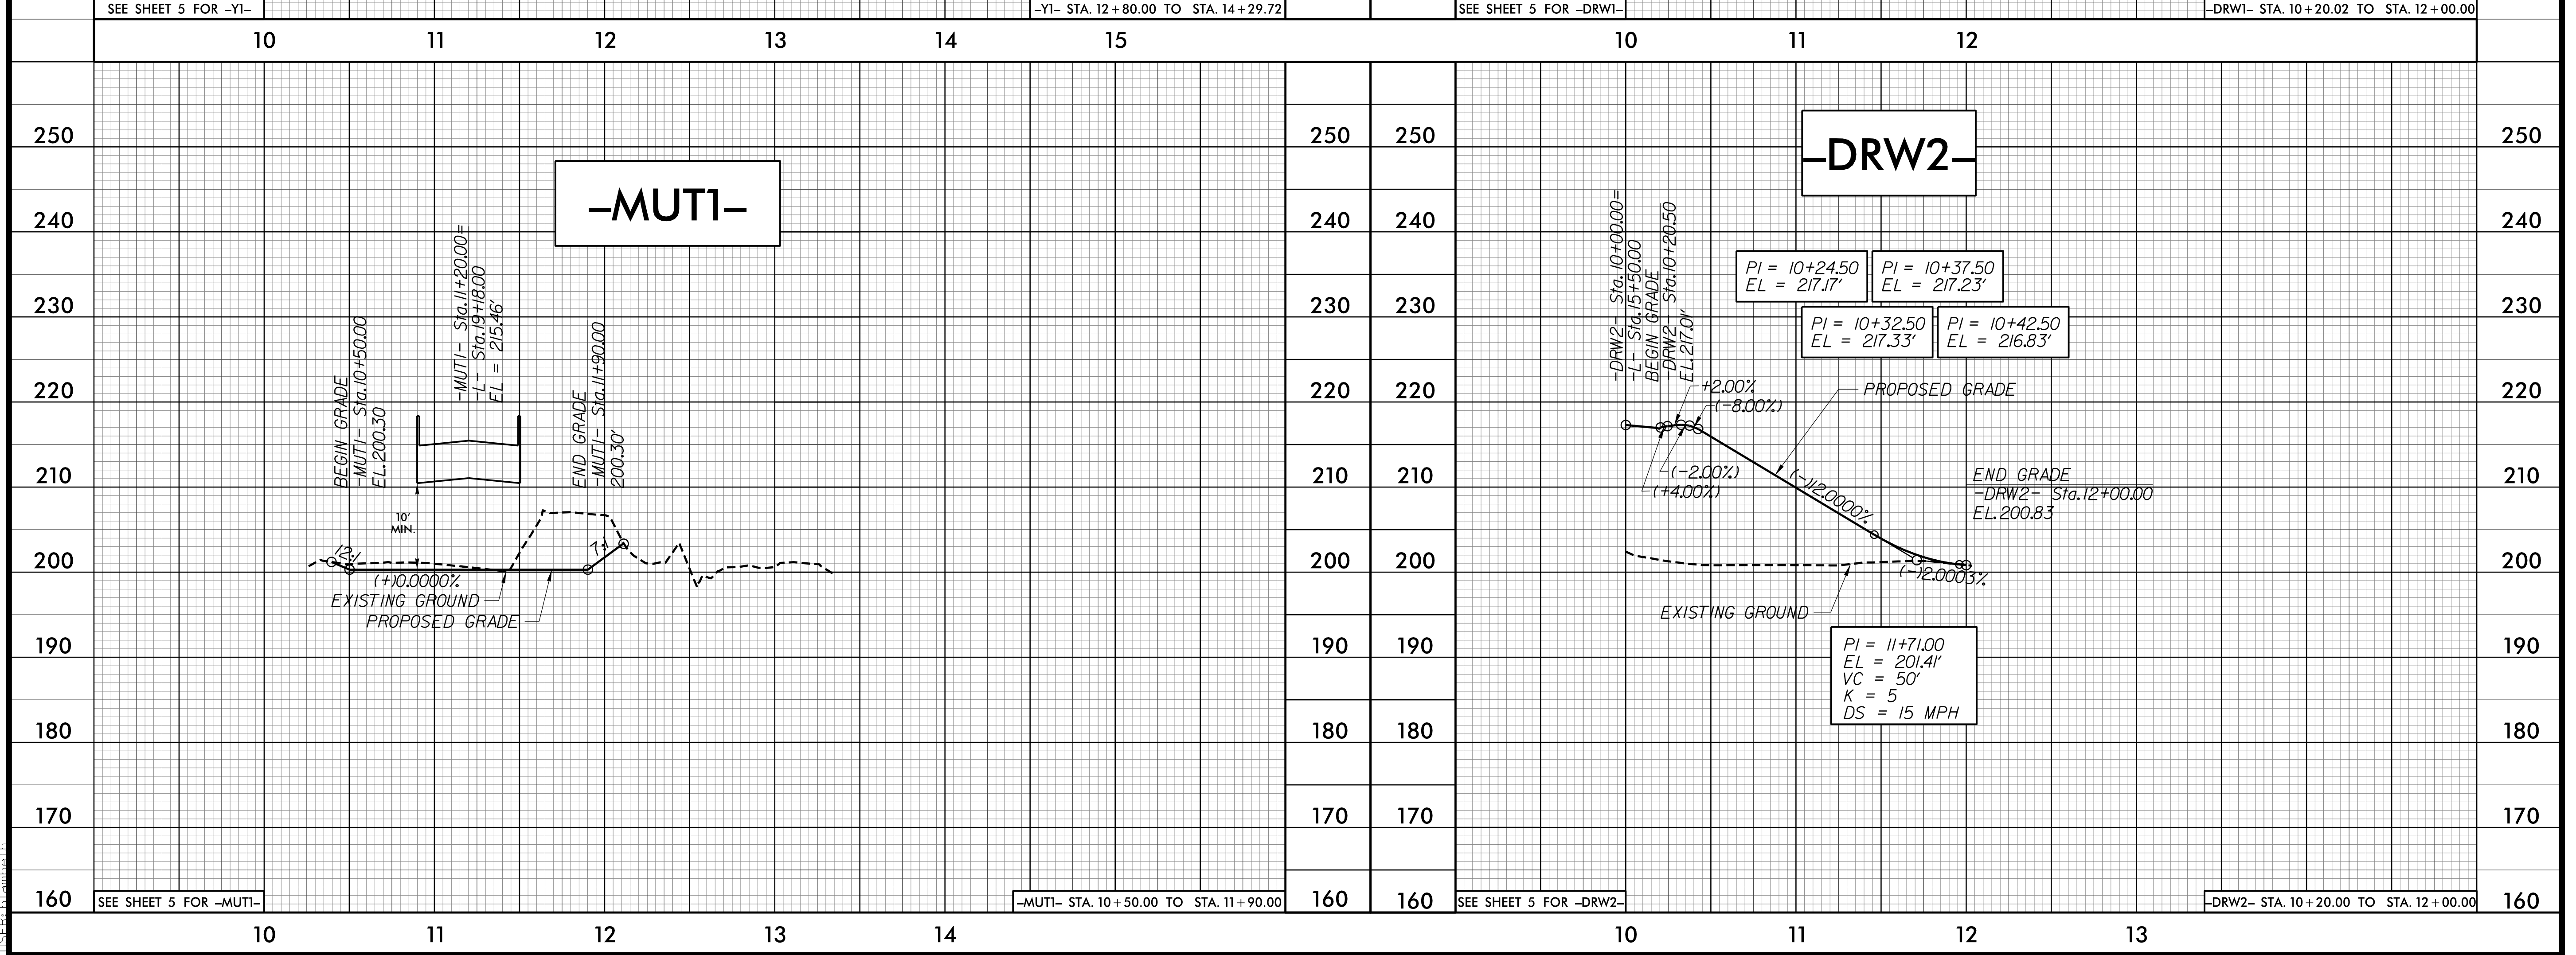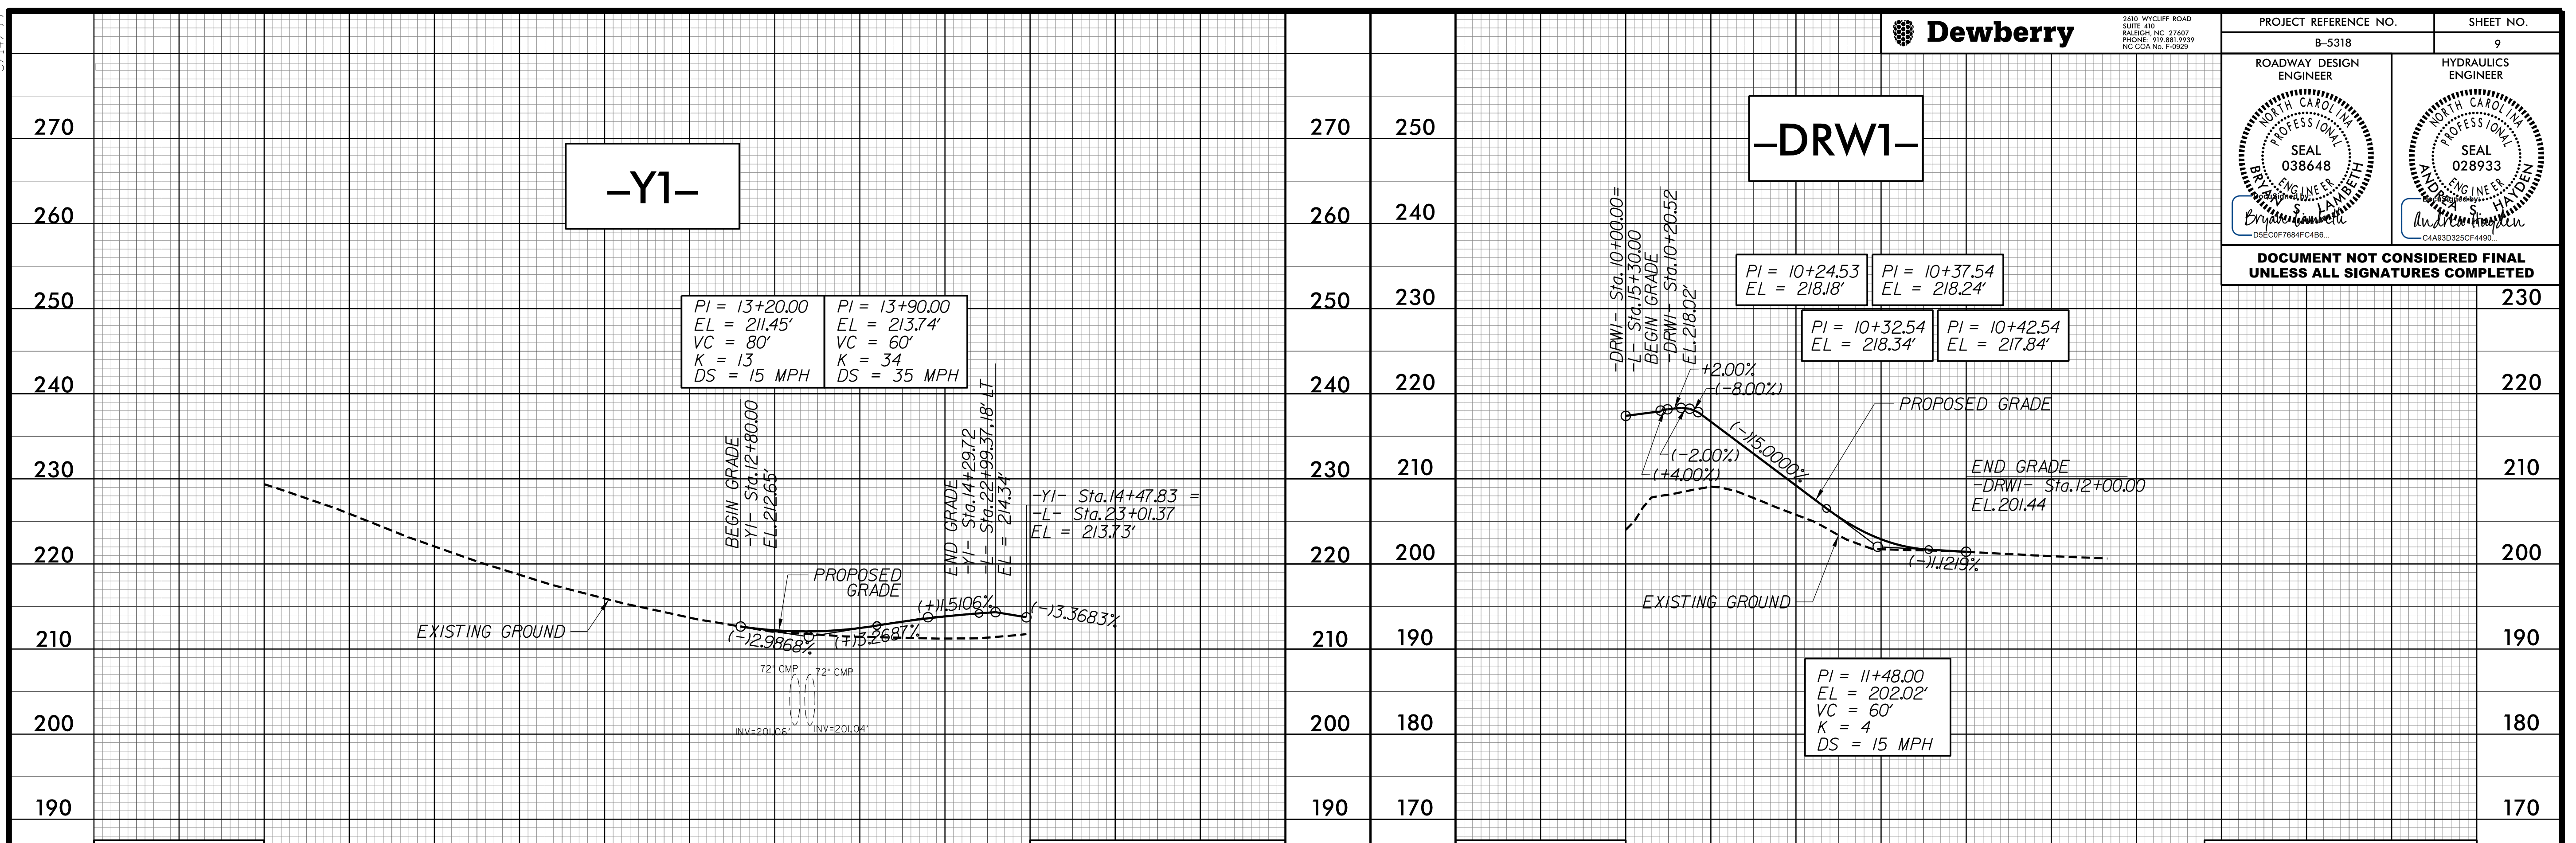

8/23/2019 10:18:16 PM
I:\SP\Chamberlain