


PEDESTRIAN BARRICADE  
\*MUST BE ADA-COMPLIANT\*

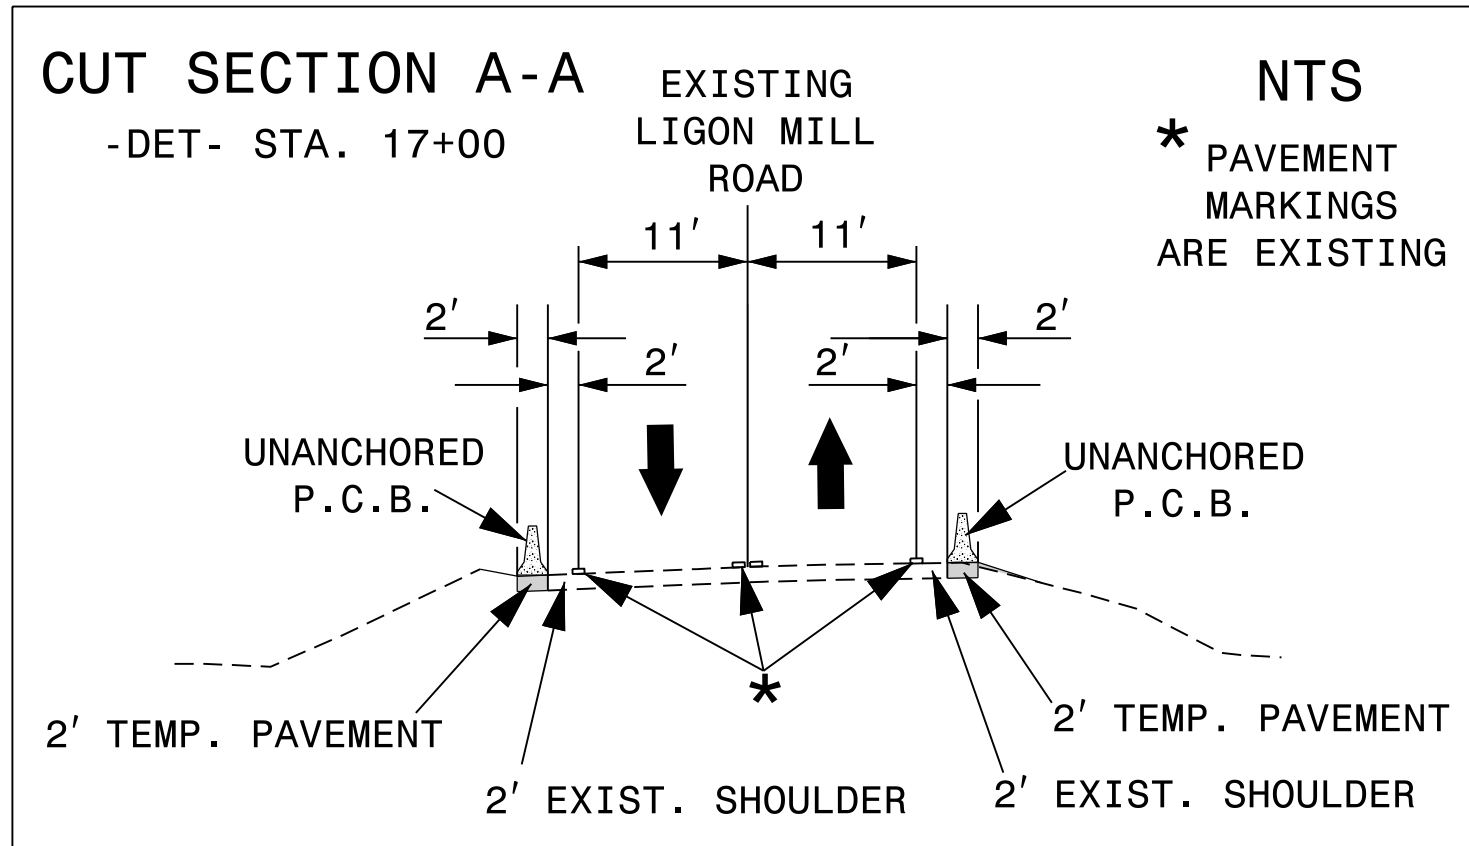


NTS  
\* PAVEMENT MARKINGS ARE EXISTING

### TEMPORARY PAVEMENT MARKING

PAVEMENT MARKING LINES

(P1) WHITE EDGELINE PAINT (4")

- APPLY EAST SIDE P1:  
-DET- STA. 15+20 +/- TO -DET- STA. 19+48 +/-  
-DET- STA. 20+69 +/- TO -DET- STA. 22+70 +/-  
-DET- STA. 23+38 +/- TO -L- STA. 26+00 +/-
- APPLY WEST SIDE P1:  
-DET- STA. 14+40 +/- TO -DET- STA. 19+48 +/-

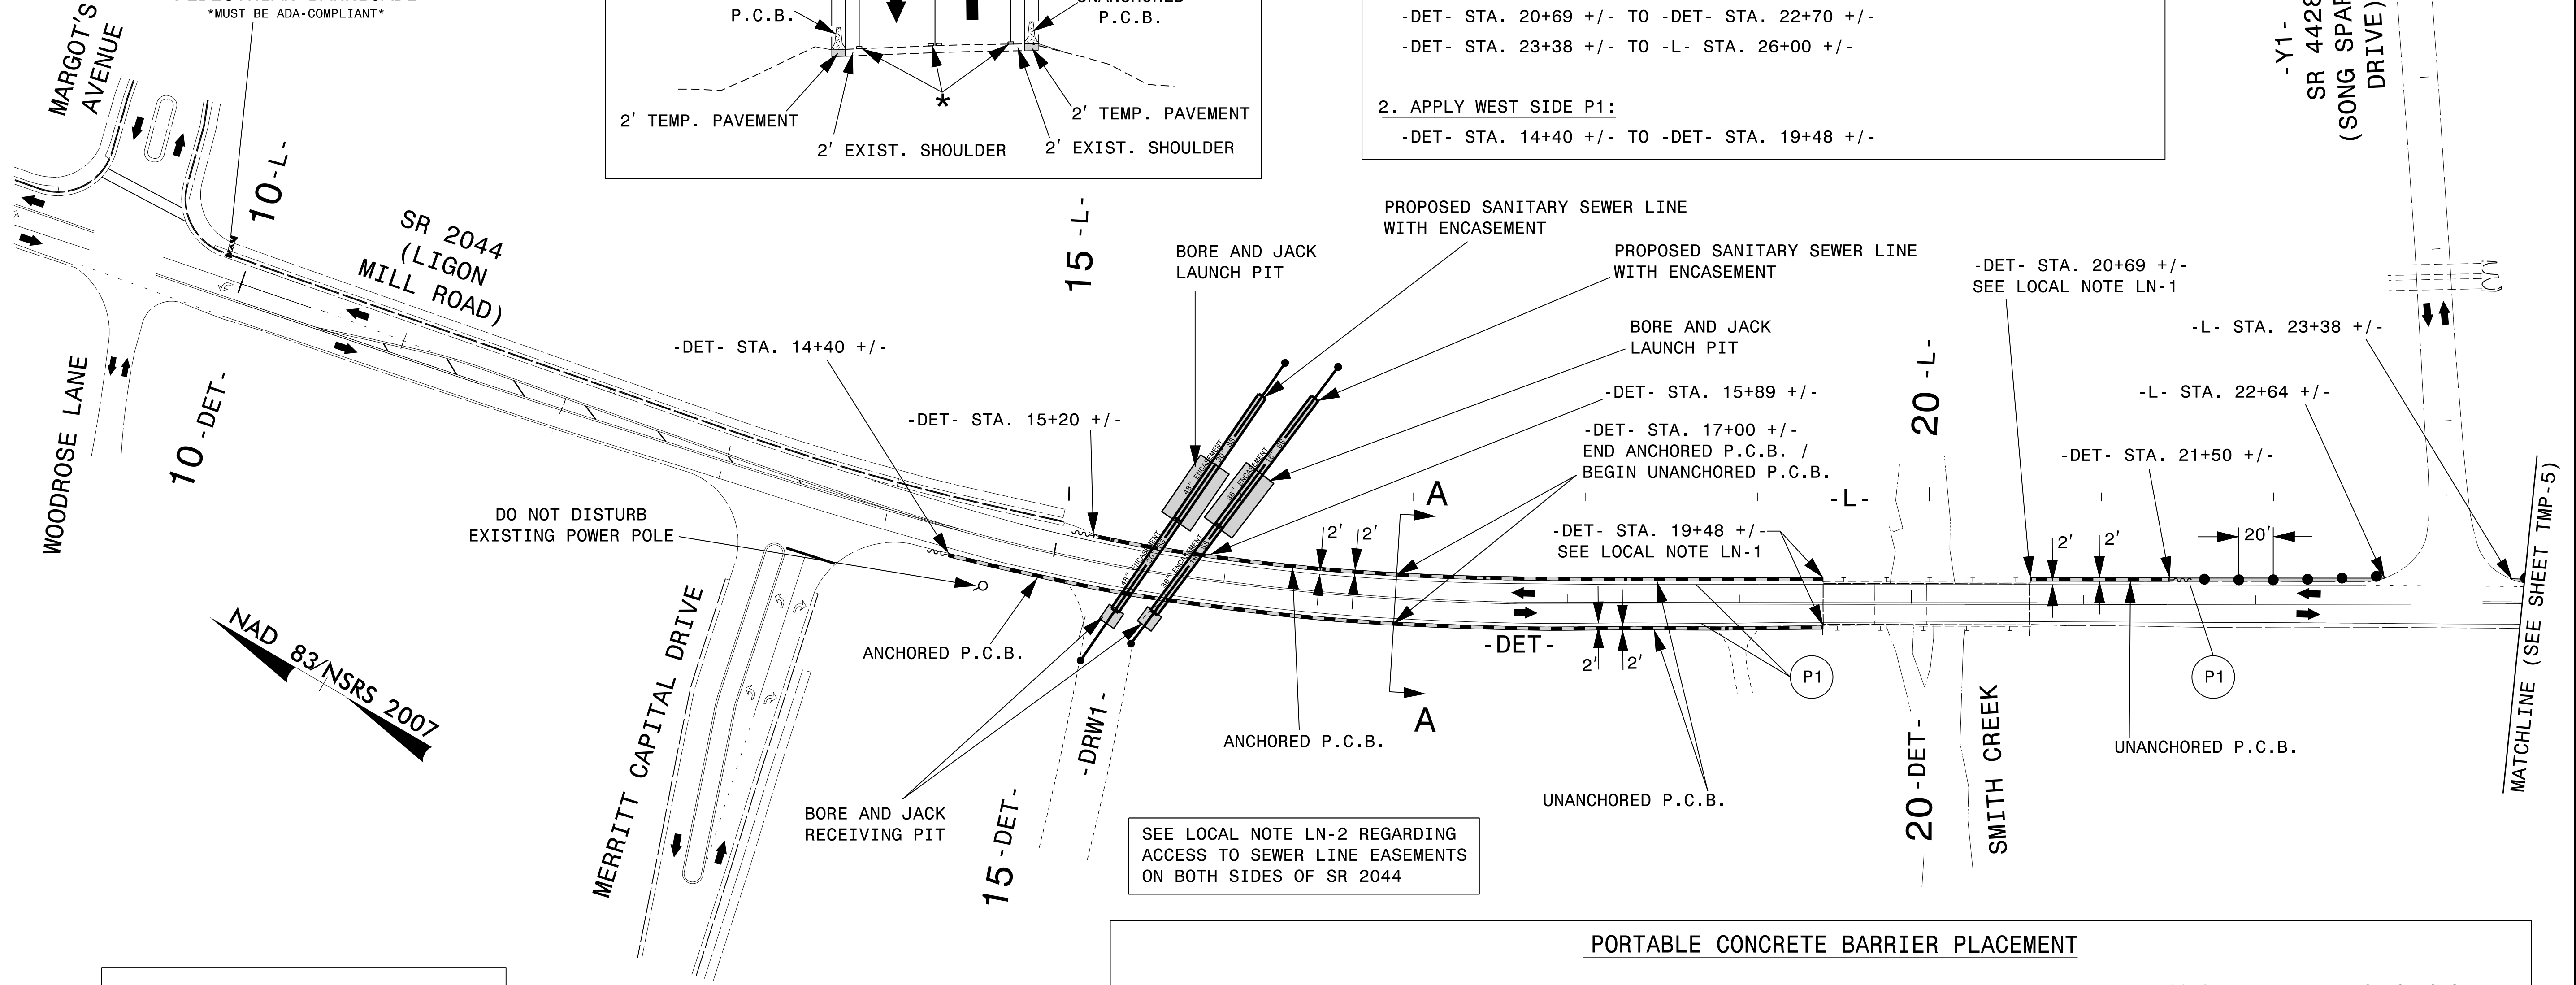

ALL PAVEMENT MARKINGS ARE EXISTING UNLESS OTHERWISE NOTED

### TEMPORARY PAVED SHOULDER WIDENING FOR P.C.B. PLACEMENT

CONSTRUCT 2-FOOT WIDENING OF EXISTING PAVED SHOULDERS ALONG SR 2044 (LIGON MILL RD) FOR PLACEMENT OF PORTABLE CONCRETE BARRIER AS FOLLOWS:

**EAST SIDE**

- DET- STA. 15+20 +/- TO -DET- STA. 19+48 +/-
- DET- STA. 20+69 +/- TO -L- STA. 22+64 +/-
- L- STA. 23+38 +/- TO -L- STA. 26+00 +/-

**WEST SIDE**

- DET- STA. 14+40 +/- TO -DET- STA. 19+48 +/-

### PORTABLE CONCRETE BARRIER PLACEMENT

UPON COMPLETION OF THE TEMP. PAVED SHOULDER WIDENING SHOWN ON THIS SHEET, PLACE PORTABLE CONCRETE BARRIER AS FOLLOWS:

- DET- STA. 15+20 +/- TO -DET- STA. 17+00 +/- (EAST SIDE): INSTALL ANCHORED P.C.B.
- DET- STA. 17+00 +/- TO -DET- STA. 19+48 +/- (EAST SIDE): INSTALL UNANCHORED P.C.B. IN ORDER TO PROTECT TEMP. SHORING TO BE PLACED IN A LATER STEP. SEE LOCAL NOTE LN-1.
- DET- STA. 20+69 +/- TO -DET- STA. 21+50 +/- (EAST SIDE): INSTALL UNANCHORED P.C.B. IN ORDER TO PROTECT TEMP. SHORING TO BE PLACED IN A LATER STEP. SEE LOCAL NOTE LN-1.
- DET- STA. 14+40 +/- TO -DET- STA. 17+00 +/- (WEST SIDE): INSTALL ANCHORED P.C.B.
- DET- STA. 17+00 +/- TO -DET- STA. 19+48 +/- (WEST SIDE): INSTALL UNANCHORED P.C.B. SEE LOCAL NOTE LN-1.


29-AUG-2022 10:36 P:\50084265\_50084274\_B5318\_PH2\CAD\Civil\B5318\_TrafficControl\TCP\Plans\200\_045\_B5318\_TC\_TCP\_04.dgn jwiles AT 130K8AV4

2610 WYCLIFF ROAD  
SUITE 410  
RALEIGH, NC 27607  
PHONE: 919.881.9939  
NC COA No. F-0929

APPROVED: *J. Todd Brooks*  
DATE: 8/29/2022

SEAL

NORTH CAROLINA PROFESSIONAL ENGINEER  
SEAL 17586  
J. TODD BROOKS

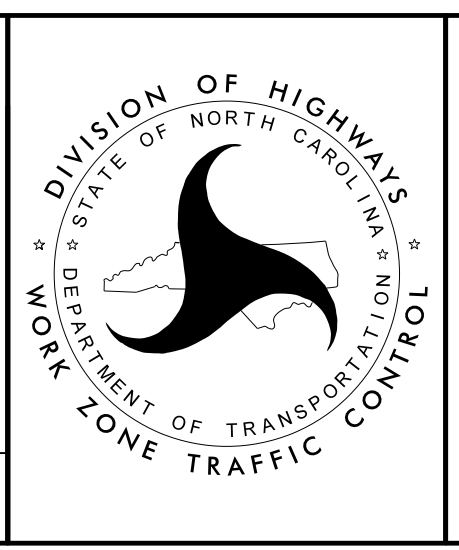

**PHASE I,  
STEPS 2 THRU 4  
DETAIL**