


NAD 83/NSRS 2007

TEMPORARY PAVEMENT MARKING	
PAVEMENT MARKING LINES	
(P1) WHITE EDGELINE	PAINT (4")
1. APPLY EAST SIDE P1: -DET- STA. 23+38 +/- TO -L- STA. 26+00 +/-	

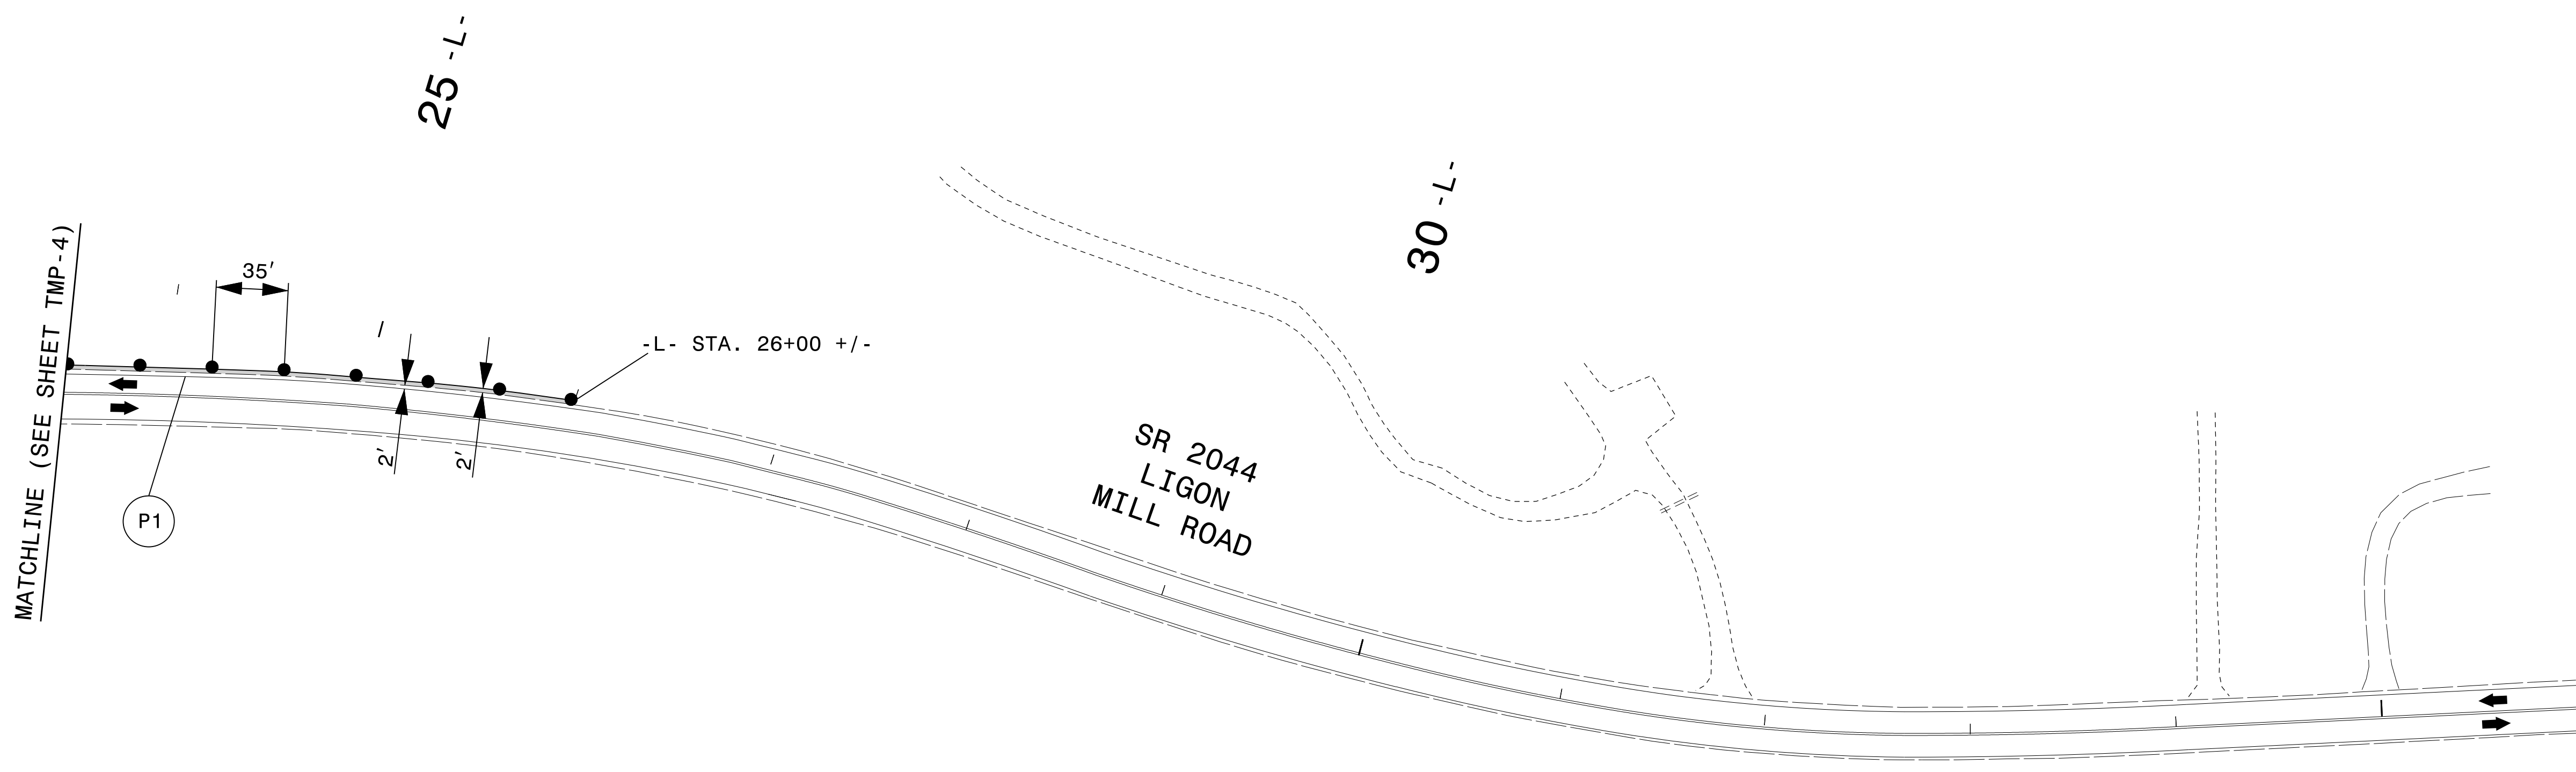

TEMPORARY PAVED SHOULDER WIDENING FOR P.C.B. PLACEMENT

CONSTRUCT 2-FOOT WIDENING OF EXISTING PAVED SHOULDERS ALONG SR 2044 (LIGON MILL RD) FOR PLACEMENT OF PORTABLE CONCRETE BARRIER AS FOLLOWS:


EAST SIDE

-L- STA. 23+38 +/- TO -L- STA. 26+00 +/-


29-AUG-2022 10:36
 P:\50084265\50084274_B5318_P42\CAD\Civil\B5318_TrafficControl\TCP\Plans\200_050_B5318_TC_TCP_05.dgn
 jwiles AT R30K8AV4




2610 WYCLIFF ROAD
 SUITE 410
 RALEIGH, NC 27607
 PHONE: 919.881.9939
 NC COA No. F-0929

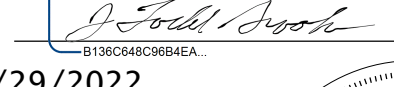APPROVED: 
 DATE: 8/29/2022

SEAL

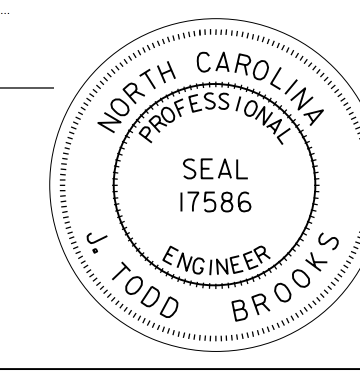

**DOCUMENT NOT CONSIDERED FINAL
 UNLESS ALL SIGNATURES COMPLETED**

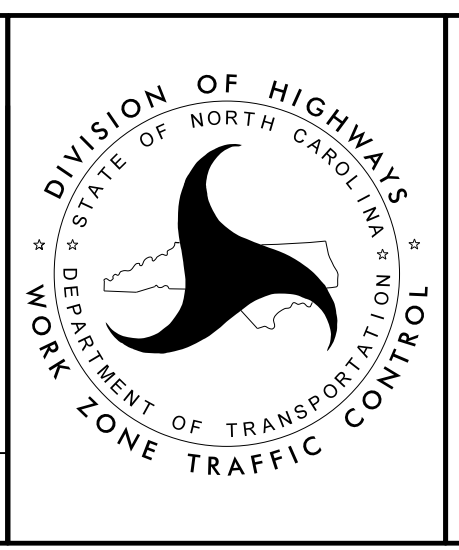

**PHASE I,
 STEPS 2 THRU 4
 DETAIL**