



NAD 83/NSRS 2007

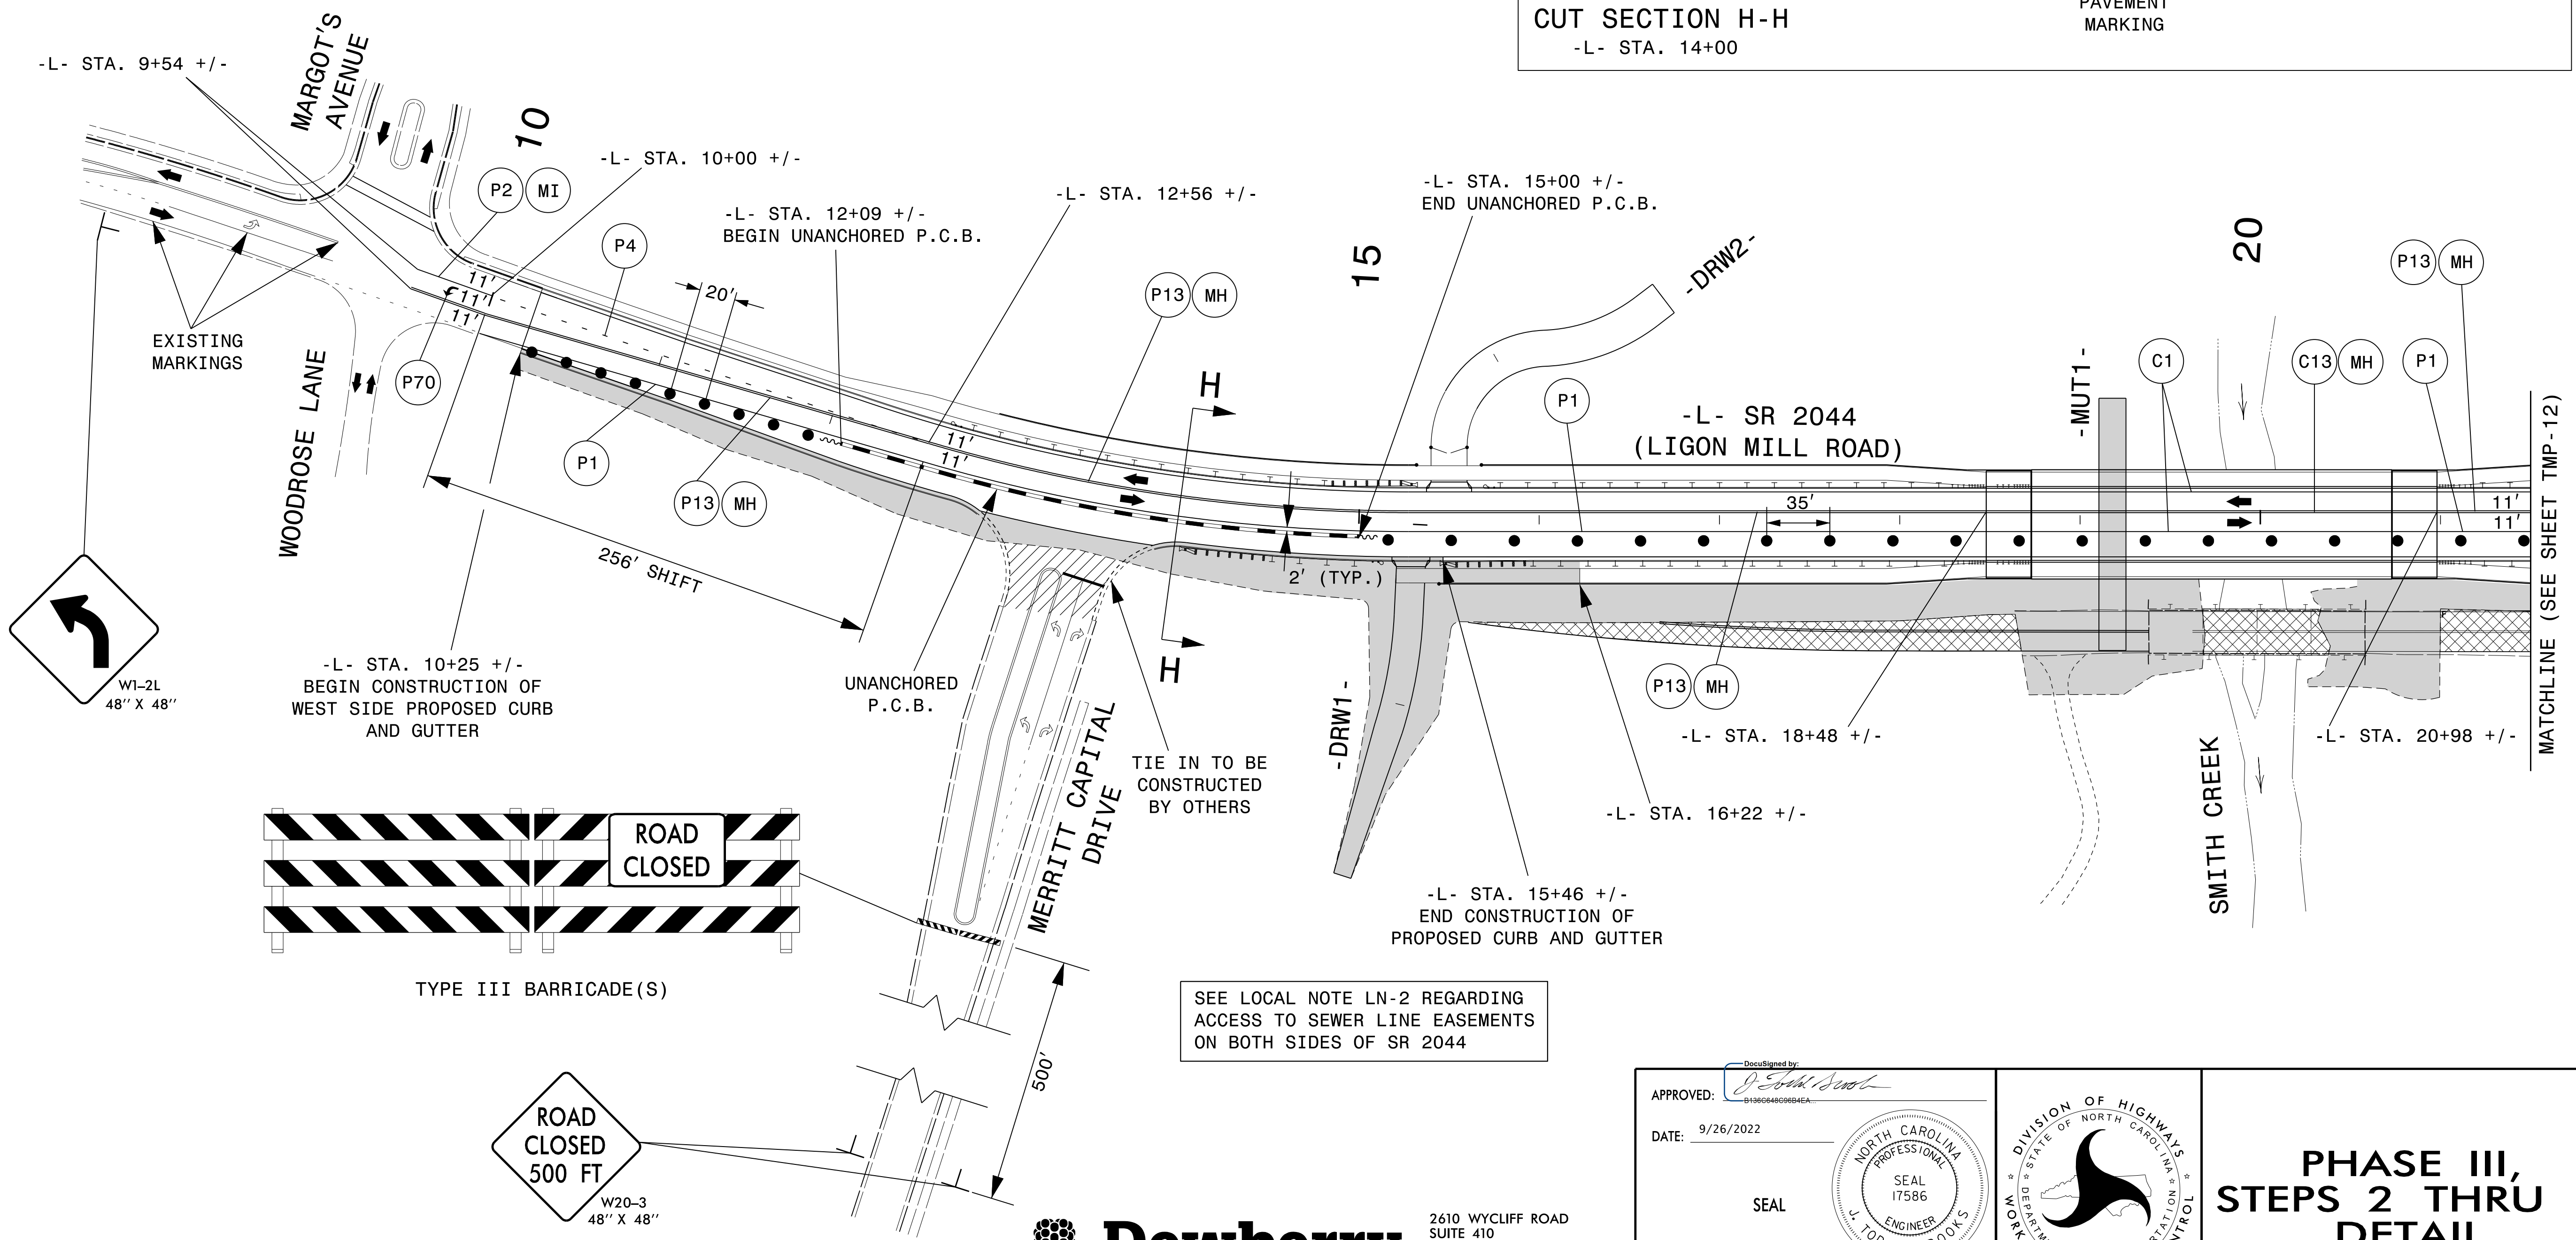

26-SEP-2022 10:05
 P:\50084265\50084274 B5318 PH2\CAD\Civil\B5318\Traffic\TrafficControl\TCP\Plans\200_080_B5318_TC_TCP_11.dgn
 jwiles AT R30K8AV4

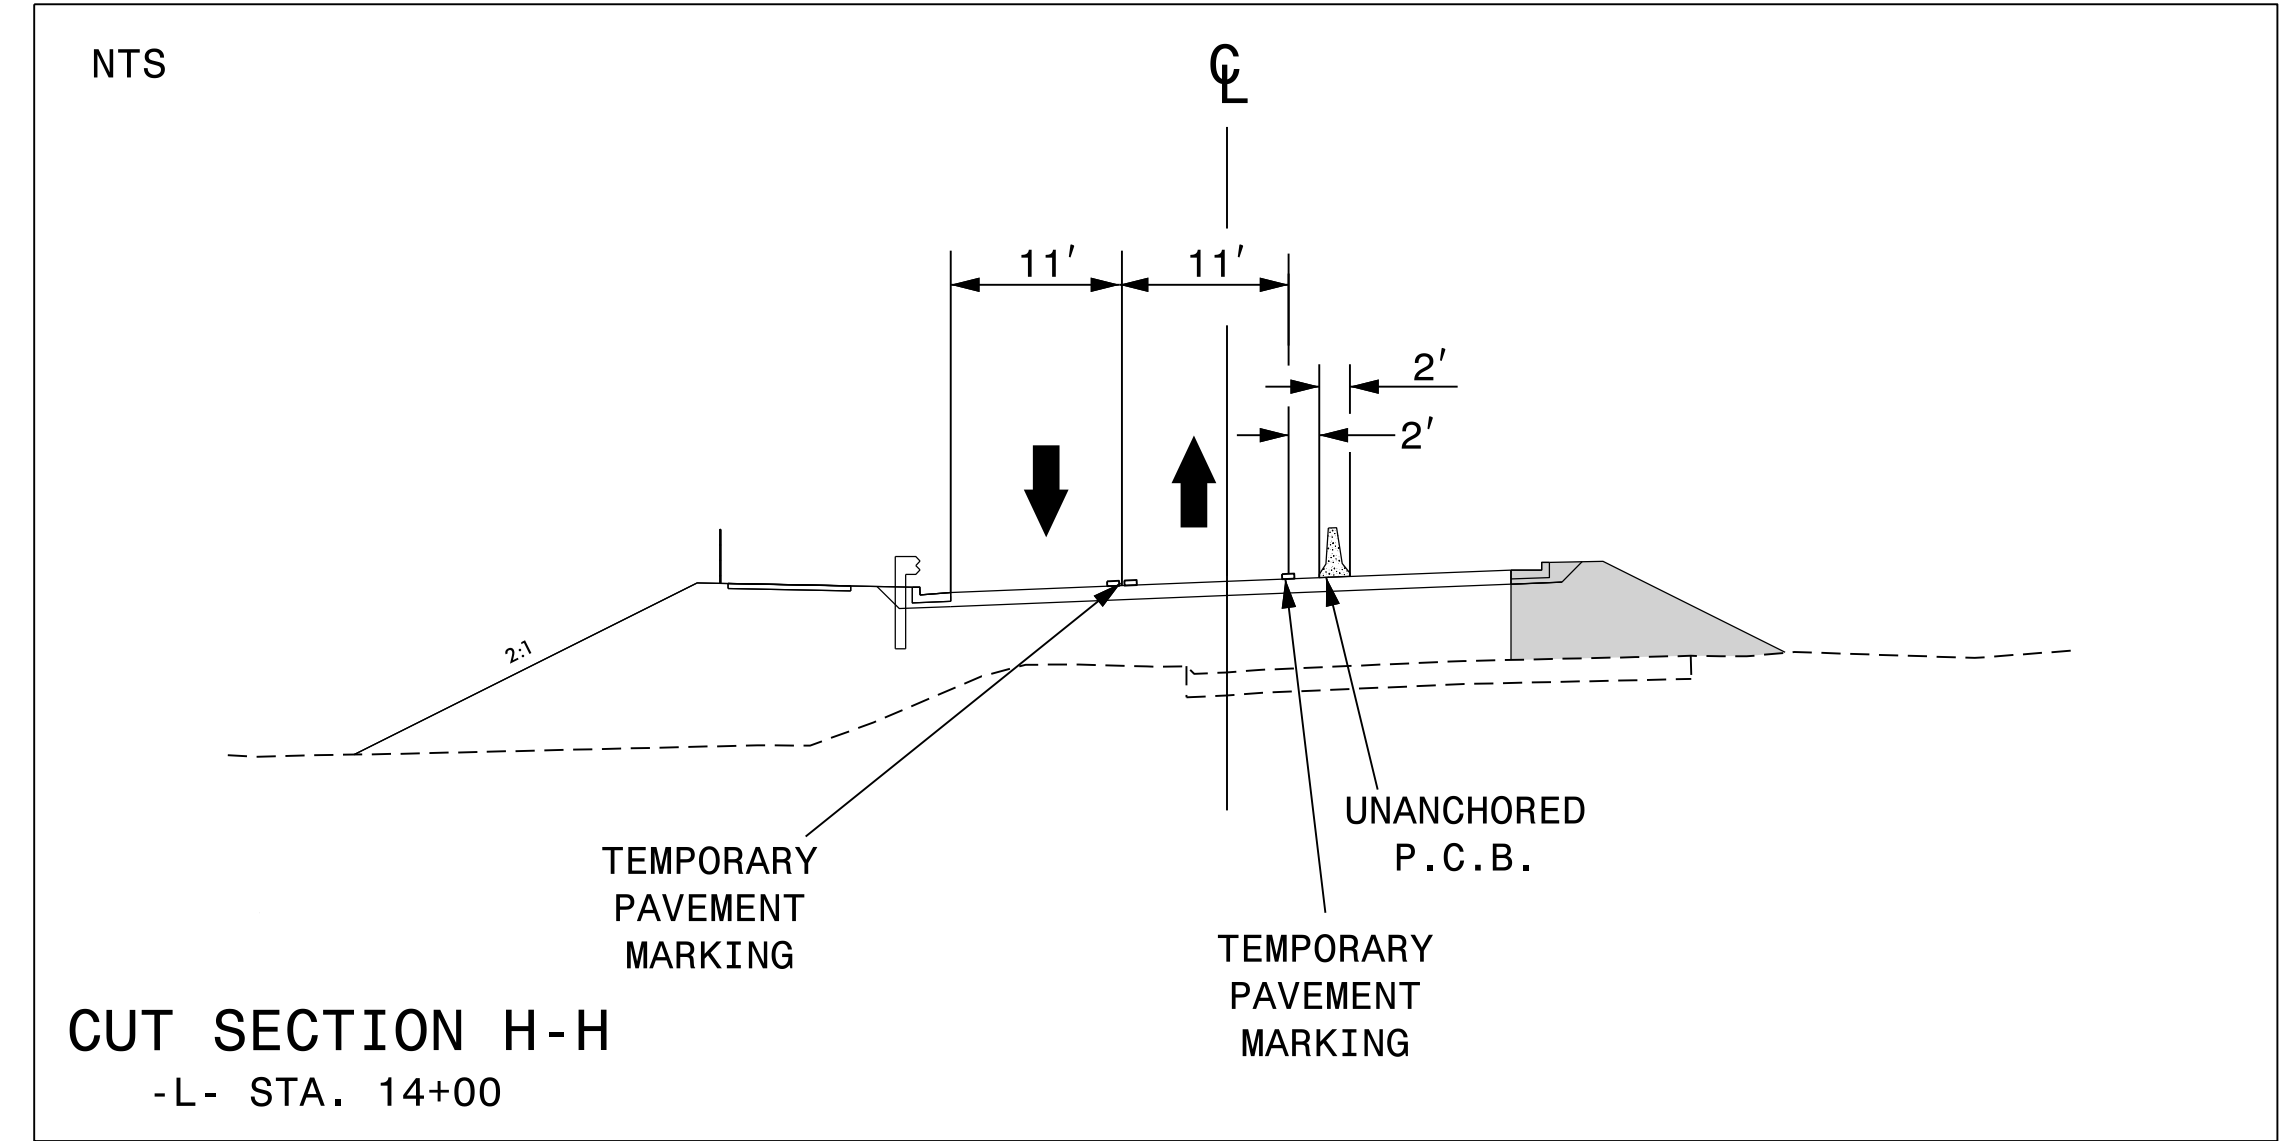


2610 WYCLIFF ROAD
 SUITE 410
 RALEIGH, NC 27607
 PHONE: 919.881.9939
 NC COA No. F-0929

APPROVED: *[Signature]*
 DATE: 9/26/2022

SEAL

DOCUMENT NOT CONSIDERED FINAL
 UNLESS ALL SIGNATURES COMPLETED

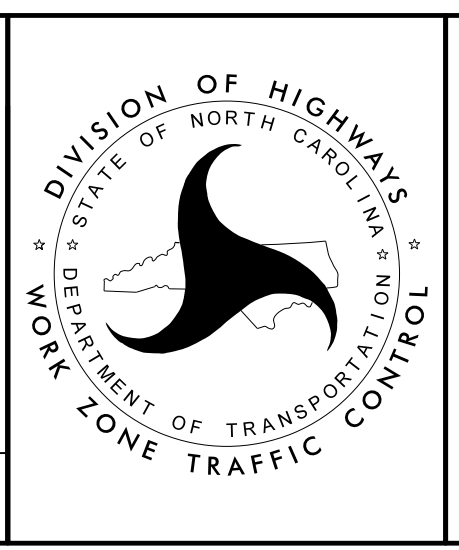

**PHASE III,
 STEPS 2 THRU 4
 DETAIL**