

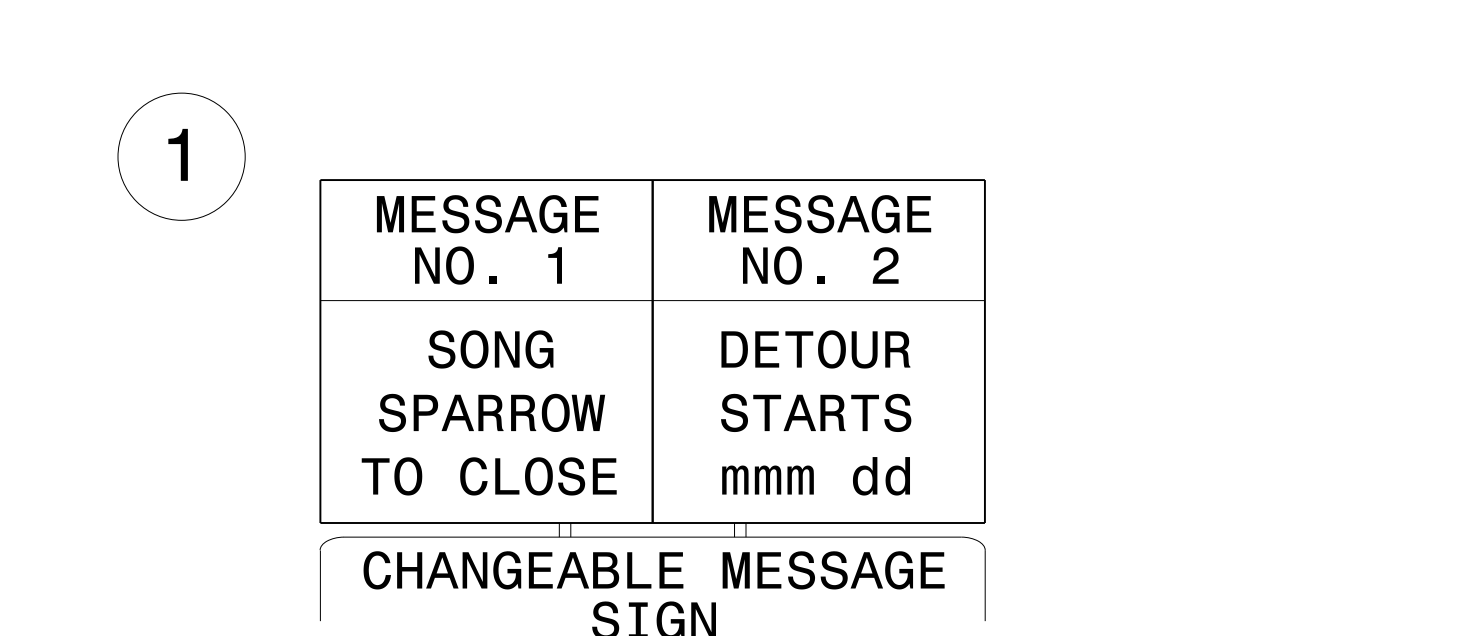


NAD 83/NSRS 2007

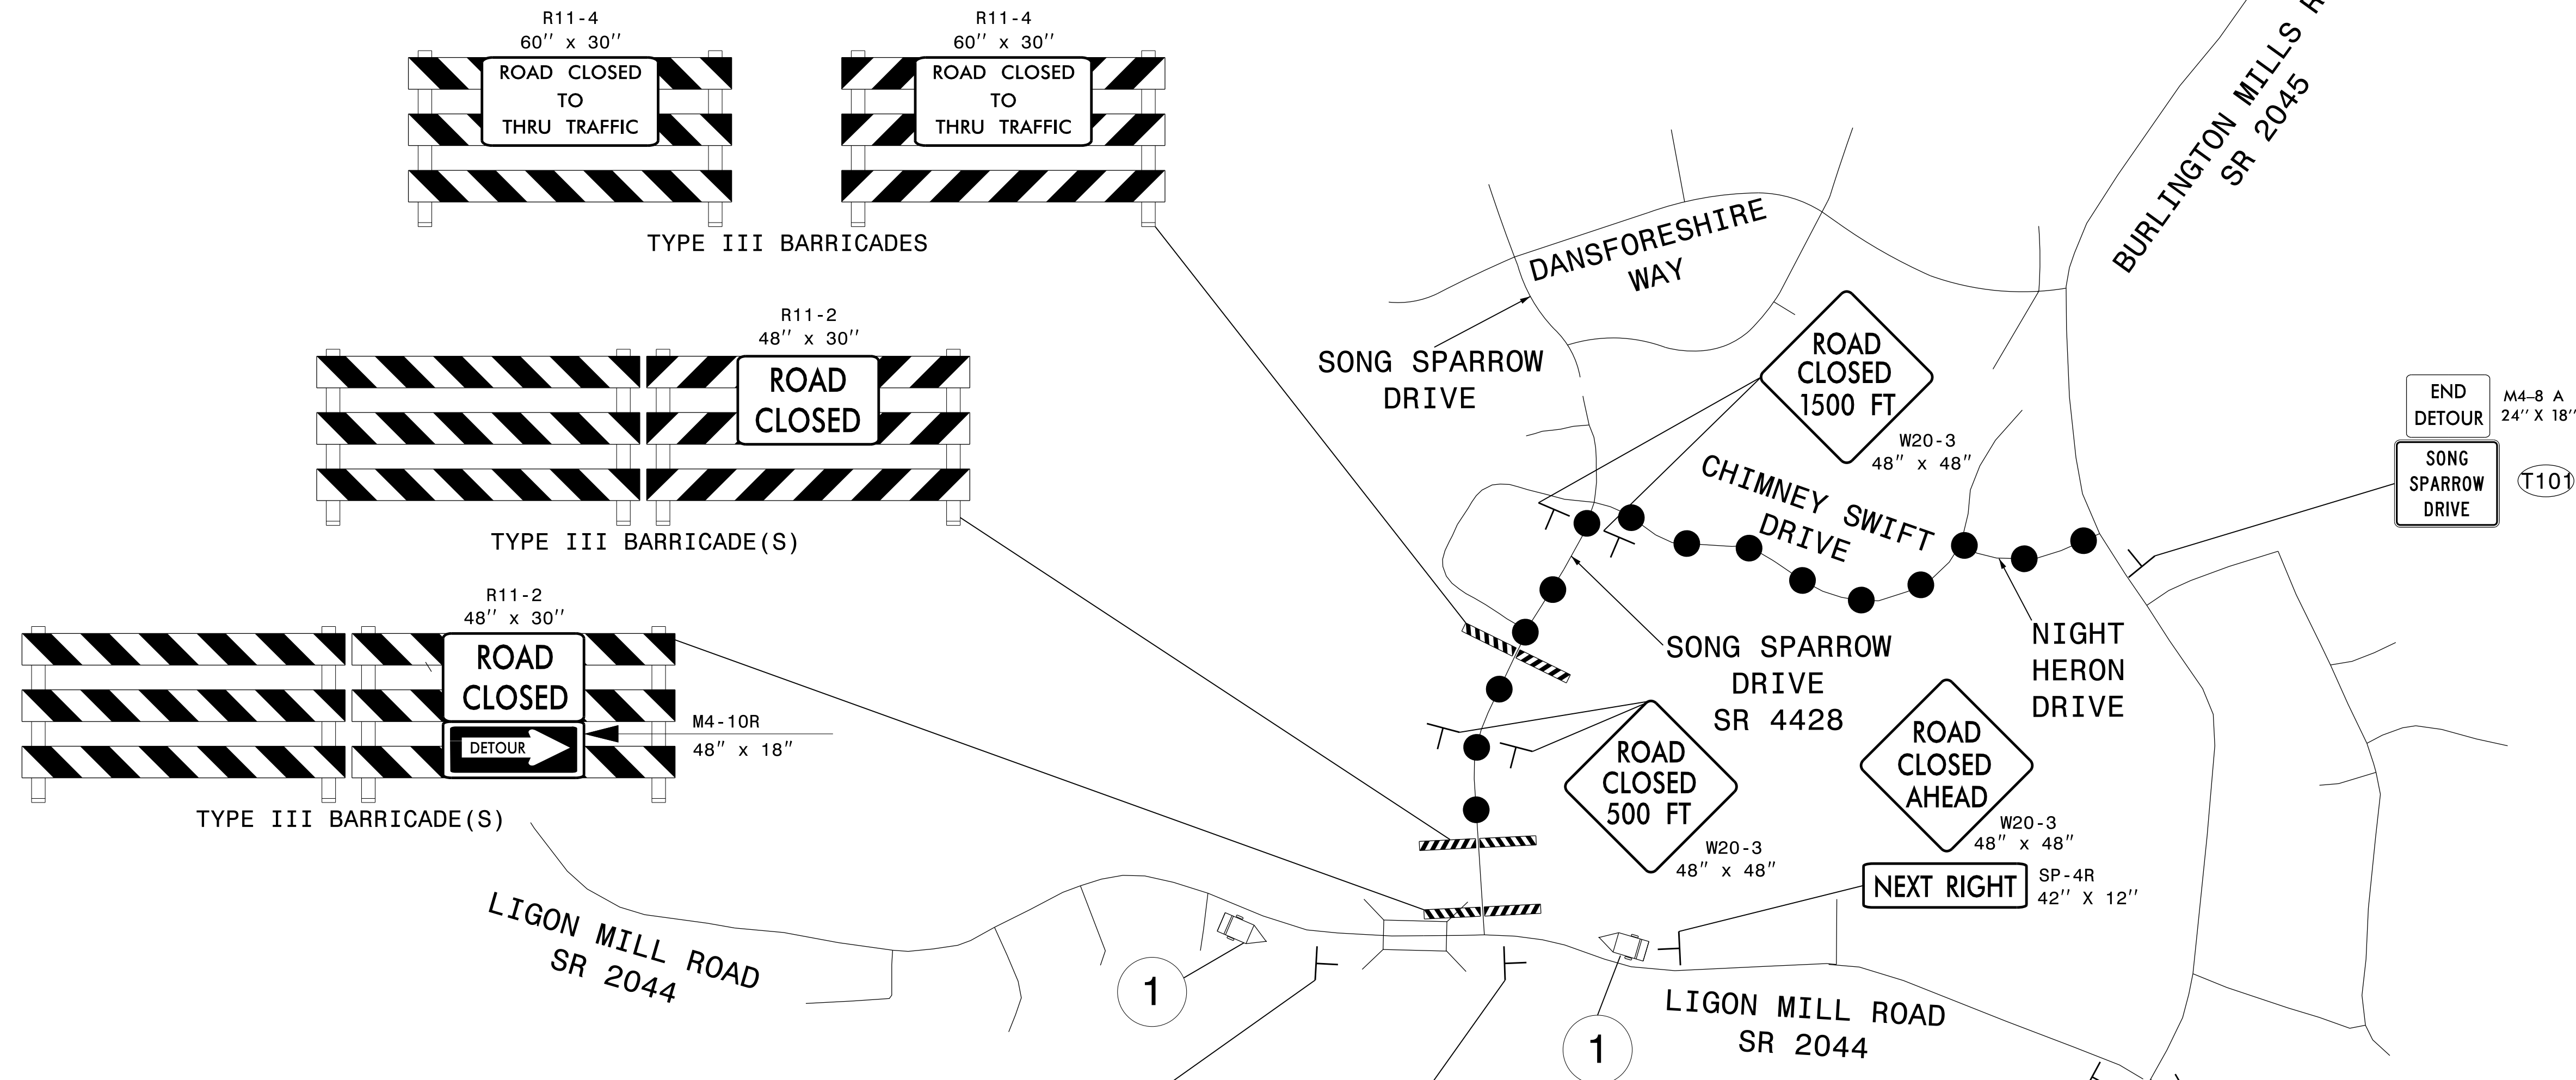

1	MESSAGE NO. 1	MESSAGE NO. 2
	SONG SPARROW TO CLOSE	DETOUR STARTS
		mmm dd
	CHANGEABLE MESSAGE SIGN	

DISPLAY ONE WEEK PRIOR TO CLOSURE. REMOVE AFTER CLOSURE.

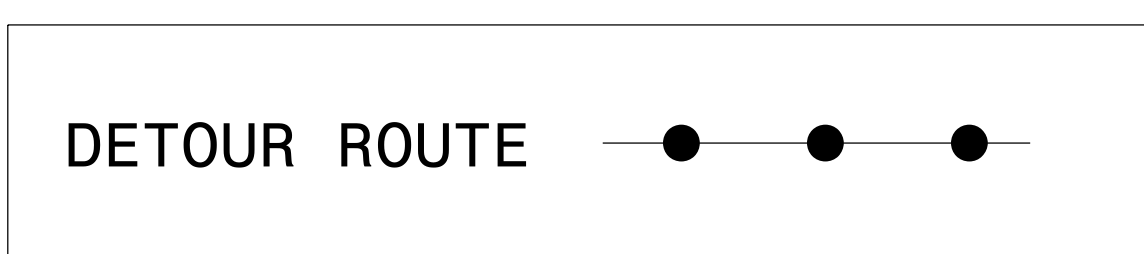

REFER TO RSD 1101.03, SHEETS 1 & 2 OF 9 FOR ADDITIONAL INFORMATION

mmm = month abbreviation
dd = numeric date
xxxxDAY = day of week

29-AUG-2022 10:37 P:\50084265_50084274_B5318_PH2\CAD\Civil\B5318_TrafficControl\TCP\Plans\200_090_B5318_TC_TCP_13.dgn jwiles AT R30K8AV4

2610 WYCLIFF ROAD
SUITE 410
RALEIGH, NC 27607
PHONE: 919.881.9939
NC COA No. F-0929

APPROVED: [Signature]
DATE: 8/29/2022

SEAL

DOCUMENT NOT CONSIDERED FINAL UNLESS ALL SIGNATURES COMPLETED

SONG SPARROW DRIVE DETOUR