

<p>SIGN NUMBER: T101 TYPE: E QUANTITY: 5</p> <p>SIGN WIDTH: 3'-0" HEIGHT: 2'-6" TOTAL AREA: 7.5 Sq.Ft.</p> <p>BORDER TYPE: RECESSED RECESS: 0.47" WIDTH: 0.63" RADII: 1.5"</p> <p>NO. Z BARS: LENGTH:</p>	<p>BACKG COLOR: Orange COPY COLOR: Black</p> <table border="1" style="width: 100%; border-collapse: collapse;"> <thead> <tr> <th>SYMBOL</th> <th>X</th> <th>Y</th> <th>WID</th> <th>HT</th> </tr> </thead> <tbody> <tr><td> </td><td> </td><td> </td><td> </td><td> </td></tr> <tr><td> </td><td> </td><td> </td><td> </td><td> </td></tr> <tr><td> </td><td> </td><td> </td><td> </td><td> </td></tr> <tr><td> </td><td> </td><td> </td><td> </td><td> </td></tr> <tr><td> </td><td> </td><td> </td><td> </td><td> </td></tr> <tr><td> </td><td> </td><td> </td><td> </td><td> </td></tr> <tr><td> </td><td> </td><td> </td><td> </td><td> </td></tr> <tr><td> </td><td> </td><td> </td><td> </td><td> </td></tr> <tr><td> </td><td> </td><td> </td><td> </td><td> </td></tr> <tr><td> </td><td> </td><td> </td><td> </td><td> </td></tr> </tbody> </table> <p>MAT'L: 0.080" (2.0 mm) ALUMINUM</p>	SYMBOL	X	Y	WID	HT	<p>DESIGN BY: A. BESHEARS PROJECT ID: B-5318</p> <p>CHECKED BY: T. BROOKS DATE: Mar 22, 2021</p> <div style="text-align: center;"> <p>BORDER R=1.5" TH=0.63" IN=0.47"</p> <p>Panel Style: construction_guide.ssi M.U.T.C.D.: 2009 Edition</p> </div> <p style="text-align: right;">Spacing Factor is 1 unless specified otherwise</p>																																							
SYMBOL	X	Y	WID	HT	
<p>USE NOTES:</p> <ol style="list-style-type: none"> Legend and border shall be non-reflective black Background shall be Grade B reflective sheeting. 	
<p>LETTER POSITIONS</p> <table border="1" style="width: 100%; border-collapse: collapse;"> <thead> <tr> <th colspan="10">Letter spacings are to start of next letter</th> <th>Series/Size</th> </tr> <tr> <th colspan="10"></th> <th>Text Length</th> </tr> </thead> <tbody> <tr> <td></td><td>S</td><td>O</td><td>N</td><td>G</td><td></td><td></td><td></td><td></td><td></td><td></td><td>C 2000</td> </tr> <tr> <td>11</td><td>3.5</td><td>3.9</td><td>3.8</td><td>2.8</td><td>10.9</td><td></td><td></td><td></td><td></td><td></td><td>14.1</td> </tr> <tr> <td></td><td>S</td><td>P</td><td>A</td><td>R</td><td>R</td><td>O</td><td>W</td><td></td><td></td><td></td><td>C 2000</td> </tr> <tr> <td>5.3</td><td>3.7</td><td>3.4</td><td>3.9</td><td>3.7</td><td>3.5</td><td>3.6</td><td>3.8</td><td>5.2</td><td></td><td></td><td>25.5</td> </tr> <tr> <td></td><td>D</td><td>R</td><td>I</td><td>V</td><td>E</td><td></td><td></td><td></td><td></td><td></td><td>C 2000</td> </tr> <tr> <td>10.4</td><td>3.8</td><td>3.6</td><td>1.4</td><td>3.8</td><td>2.6</td><td>10.4</td><td></td><td></td><td></td><td></td><td>15.2</td> </tr> </tbody> </table> <p>FILENAME: Ligon Mill Signing NORTH CAROLINA D.O.T. SIGN DETAIL</p>			Letter spacings are to start of next letter										Series/Size											Text Length		S	O	N	G							C 2000	11	3.5	3.9	3.8	2.8	10.9						14.1		S	P	A	R	R	O	W				C 2000	5.3	3.7	3.4	3.9	3.7	3.5	3.6	3.8	5.2			25.5		D	R	I	V	E						C 2000	10.4	3.8	3.6	1.4	3.8	2.6	10.4					15.2
Letter spacings are to start of next letter										Series/Size	
										Text Length	
	S	O	N	G							C 2000	
11	3.5	3.9	3.8	2.8	10.9						14.1	
	S	P	A	R	R	O	W				C 2000	
5.3	3.7	3.4	3.9	3.7	3.5	3.6	3.8	5.2			25.5	
	D	R	I	V	E						C 2000	
10.4	3.8	3.6	1.4	3.8	2.6	10.4					15.2	

<p>SIGN NUMBER: T102 TYPE: E QUANTITY: 19</p> <p>SIGN WIDTH: 2'-0" HEIGHT: 2'-6" TOTAL AREA: 5.0 Sq.Ft.</p> <p>BORDER TYPE: RECESSED RECESS: 0.47" WIDTH: 0.63" RADII: 1.5"</p> <p>NO. Z BARS: LENGTH:</p>	<p>BACKG COLOR: Orange COPY COLOR: Black</p> <table border="1" style="width: 100%; border-collapse: collapse;"> <thead> <tr> <th>SYMBOL</th> <th>X</th> <th>Y</th> <th>WID</th> <th>HT</th> </tr> </thead> <tbody> <tr><td> </td><td> </td><td> </td><td> </td><td> </td></tr> <tr><td> </td><td> </td><td> </td><td> </td><td> </td></tr> <tr><td> </td><td> </td><td> </td><td> </td><td> </td></tr> <tr><td> </td><td> </td><td> </td><td> </td><td> </td></tr> <tr><td> </td><td> </td><td> </td><td> </td><td> </td></tr> <tr><td> </td><td> </td><td> </td><td> </td><td> </td></tr> <tr><td> </td><td> </td><td> </td><td> </td><td> </td></tr> <tr><td> </td><td> </td><td> </td><td> </td><td> </td></tr> <tr><td> </td><td> </td><td> </td><td> </td><td> </td></tr> <tr><td> </td><td> </td><td> </td><td> </td><td> </td></tr> </tbody> </table> <p>MAT'L: 0.080" (2.0 mm) ALUMINUM</p>	SYMBOL	X	Y	WID	HT	<p>DESIGN BY: A. BESHEARS PROJECT ID: B-5318</p> <p>CHECKED BY: T. BROOKS DATE: Feb 09, 2021</p> <div style="text-align: center;"> <p>BORDER R=1.5" TH=0.63" IN=0.47"</p> <p>Panel Style: construction_guide.ssi M.U.T.C.D.: 2009 Edition</p> </div> <p style="text-align: right;">Spacing Factor is 1 unless specified otherwise</p>																																							
SYMBOL	X	Y	WID	HT	
<p>USE NOTES:</p> <ol style="list-style-type: none"> Legend and border shall be non-reflective black Background shall be Grade B reflective sheeting. 	
<p>LETTER POSITIONS</p> <table border="1" style="width: 100%; border-collapse: collapse;"> <thead> <tr> <th colspan="10">Letter locations are panel edge to lower left corner</th> <th>Series/Size</th> </tr> <tr> <th colspan="10"></th> <th>Text Length</th> </tr> </thead> <tbody> <tr> <td></td><td>L</td><td>I</td><td>G</td><td>O</td><td>N</td><td></td><td></td><td></td><td></td><td></td><td>C 2000</td> </tr> <tr> <td>4.3</td><td>7.6</td><td>9.3</td><td>13</td><td>16.9</td><td></td><td></td><td></td><td></td><td></td><td></td><td>15.4</td> </tr> <tr> <td></td><td>M</td><td>I</td><td>L</td><td>L</td><td></td><td></td><td></td><td></td><td></td><td></td><td>C 2000</td> </tr> <tr> <td>6</td><td>10.4</td><td>12.2</td><td>15.5</td><td></td><td></td><td></td><td></td><td></td><td></td><td></td><td>12</td> </tr> <tr> <td></td><td>R</td><td>O</td><td>A</td><td>D</td><td></td><td></td><td></td><td></td><td></td><td></td><td>C 2000</td> </tr> <tr> <td>5.1</td><td>8.7</td><td>12.2</td><td>16.1</td><td></td><td></td><td></td><td></td><td></td><td></td><td></td><td>13.8</td> </tr> </tbody> </table> <p>FILENAME: Ligon Mill Signing NORTH CAROLINA D.O.T. SIGN DETAIL</p>			Letter locations are panel edge to lower left corner										Series/Size											Text Length		L	I	G	O	N						C 2000	4.3	7.6	9.3	13	16.9							15.4		M	I	L	L							C 2000	6	10.4	12.2	15.5								12		R	O	A	D							C 2000	5.1	8.7	12.2	16.1								13.8
Letter locations are panel edge to lower left corner										Series/Size	
										Text Length	
	L	I	G	O	N						C 2000	
4.3	7.6	9.3	13	16.9							15.4	
	M	I	L	L							C 2000	
6	10.4	12.2	15.5								12	
	R	O	A	D							C 2000	
5.1	8.7	12.2	16.1								13.8	

SIGNS T101 & T102 MEASURED AND PAID FOR AS WORK ZONE SIGNS, STATIONARY

29-AUG-2022 10:37 P:\50084265\50084274 B5318 PH2\CAD\Civil\B5318\Traffic\TrafficControl\TCP\Plans\200_100_B5318_TC_TCP_15.dgn




2610 WYCLIFF ROAD
SUITE 410
RALEIGH, NC 27607
PHONE: 919.881.9939
NC COA No. F-0929

APPROVED:
DATE: 8/29/2022

SEAL

NORTH CAROLINA
PROFESSIONAL
SEAL
17586
ENGINEER
J. TODD BROOKS

DOCUMENT NOT CONSIDERED FINAL
UNLESS ALL SIGNATURES COMPLETED

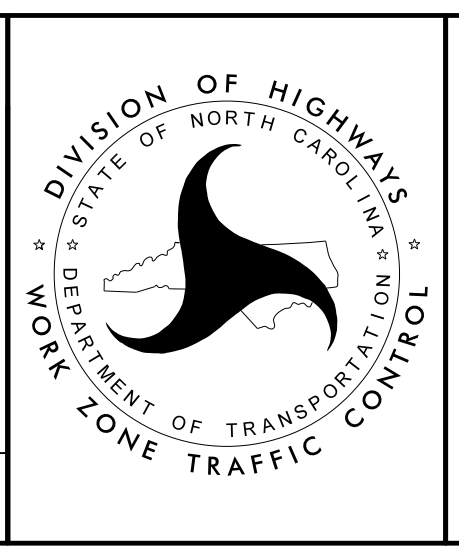

DETOUR
SIGN
DESIGNS