
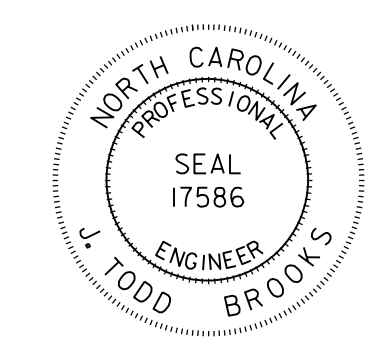


TIP NO. B-5318	SHEET NO. SIGN- 1A
Approved by:  APPROVED: _____ DATE: 8/29/2022	
	
DOCUMENT NOT CONSIDERED FINAL UNLESS ALL SIGNATURES COMPLETED	

PAVEMENT MARKING SCHEDULE

PAVEMENT MARKING LINES

(T1)	WHITE EDGELINE	THERMOPLASTIC (4", 90 mils)
(T2)	WHITE SOLID LANE LINE	THERMOPLASTIC (4", 90 mils)
(T4)	3' - 9' SP WHITE MINISKIP	THERMOPLASTIC (4", 90 mils)
(T5)	2' - 6' SP WHITE MINISKIP	THERMOPLASTIC (4", 90 mils)
(T11)	YELLOW SINGLE CENTER LINE	THERMOPLASTIC (4", 90 mils)
(T12)	10' YELLOW SKIP	THERMOPLASTIC (4", 90 mils)
(T13)	YELLOW DOUBLE CENTER LINE	THERMOPLASTIC (4", 90 mils)
(T42)	YELLOW DIAGONAL	THERMOPLASTIC (8", 90 mils)
(T61)	WHITE STOPBAR	THERMOPLASTIC (24", 90 mils)
(C11)	YELLOW SINGLE CENTER LINE	COLD APPLIED PLASTIC (4")
(C12)	10' YELLOW SKIP	COLD APPLIED PLASTIC (4")

PAVEMENT MARKING SYMBOLS

(C70)	LEFT TURN MARKING SYMBOL	COLD APPLIED PLASTIC
(T70)	LEFT TURN MARKING SYMBOL	THERMOPLASTIC

PAVEMENT MARKERS

(MA)	YELLOW AND YELLOW	PERMANENT RAISED
(MB)	CRYSTAL AND RED	PERMANENT RAISED

SIGNING PAY ITEM NOTES

1. DISPOSAL OF SIGN SYSTEM, U-CHANNEL
2. SIGN SYSTEM TO BE REMOVED/RELOCATED BY OTHERS

PAVEMENT MARKING ROADWAY STANDARD DRAWING

THE FOLLOWING ROADWAY STANDARDS AS APPEAR IN "ROADWAY STANDARD DRAWINGS" - PROJECT SERVICES UNIT - N.C. DEPARTMENT OF TRANSPORTATION - RALEIGH, N.C., DATED JANUARY 2018 ARE APPLICABLE TO THIS PROJECT AND BY REFERENCE HEREBY ARE CONSIDERED A PART OF THESE PLANS:

STD. NO.	TITLE
1205.01	PAVEMENT MARKINGS - LINE TYPES AND OFFSETS
1205.02	PAVEMENT MARKINGS - DIVIDED AND UNDIVIDED ROADWAYS
1205D04	REVISED PAVEMENT MARKING ROADWAY STANDARD DRAWING - INTERSECTIONS
1205.05	PAVEMENT MARKINGS - TURN LANES
1205.08	PAVEMENT MARKINGS - SYMBOLS AND WORD MESSAGES
1205.09	PAVEMENT MARKINGS - PAINTED ISLANDS
1205D12	REVISED PAVEMENT MARKING ROADWAY STANDARD DRAWING - BRIDGES
1250.01	RAISED PAVEMENT MARKERS - INSTALLATION SPACING
1251.01	RAISED PAVEMENT MARKERS - PERMANENT AND TEMPORARY
1261.01	GUARDRAIL AND BARRIER DELINEATORS - INSTALLATION SPACING
1261.02	GUARDRAIL AND BARRIER DELINEATORS - TYPES AND MOUNTING
1262.01	GUARDRAIL END DELINEATION

SUMMARY OF QUANTITIES

ITEM NO.	ITEM DESCRIPTION		QUANTITY	UNIT
DESC. NO.	SECT. NO.			
4072000000	903	SUPPORTS, 3 LB STEEL U-CHANNEL	86	L.F.
4102000000	904	SIGN ERECTION, TYPE E	6	EA.
4155000000	907	DISPOSAL OF SIGN SYSTEM, U-CHANNEL	9	EA.

SIGNING ROADWAY STANDARD DRAWING

THE FOLLOWING ROADWAY STANDARDS AS APPEAR IN "ROADWAY STANDARD DRAWINGS" - PROJECT SERVICES UNIT - N.C. DEPARTMENT OF TRANSPORTATION - RALEIGH, N.C., DATED JANUARY 2018 ARE APPLICABLE TO THIS PROJECT AND BY REFERENCE HEREBY ARE CONSIDERED A PART OF THESE PLANS:

STD. NO.	TITLE
904.10	ORIENTATION OF GROUND MOUNTED SIGNS
904.50	MOUNTING OF TYPE 'D', 'E' AND 'F' SIGNS ON 'U' CHANNEL POSTS



2610 WYCLIFF ROAD
SUITE 410
RALEIGH, NC 27607
PHONE: 919-881-9939
NC COA No. F-0929

**PAVEMENT MARKING SCHEDULE,
ROADWAY STANDARD DRAWINGS,
SIGNING SUMMARY OF QUANTITIES
AND SIGNING PAY ITEMS**

29-AUG-2022 10:38
 P:\50084265\50084274 B5318 PH2\CAD\Civil\B5318\Traffic\Signing & PMP\CADD\Signing Layout Plans\Plans\250_020_B5318_Sgn_Let_Sgn01A_221115.dgn
 Jwiles AT 19308AV4