


TIP NO. B-5318	SHEET NO. SIGN-4
APPROVED: <i>[Signature]</i> 8/29/2022	
DATE: 8/29/2022	
SEAL 	
DOCUMENT NOT CONSIDERED FINAL UNLESS ALL SIGNATURES COMPLETED	

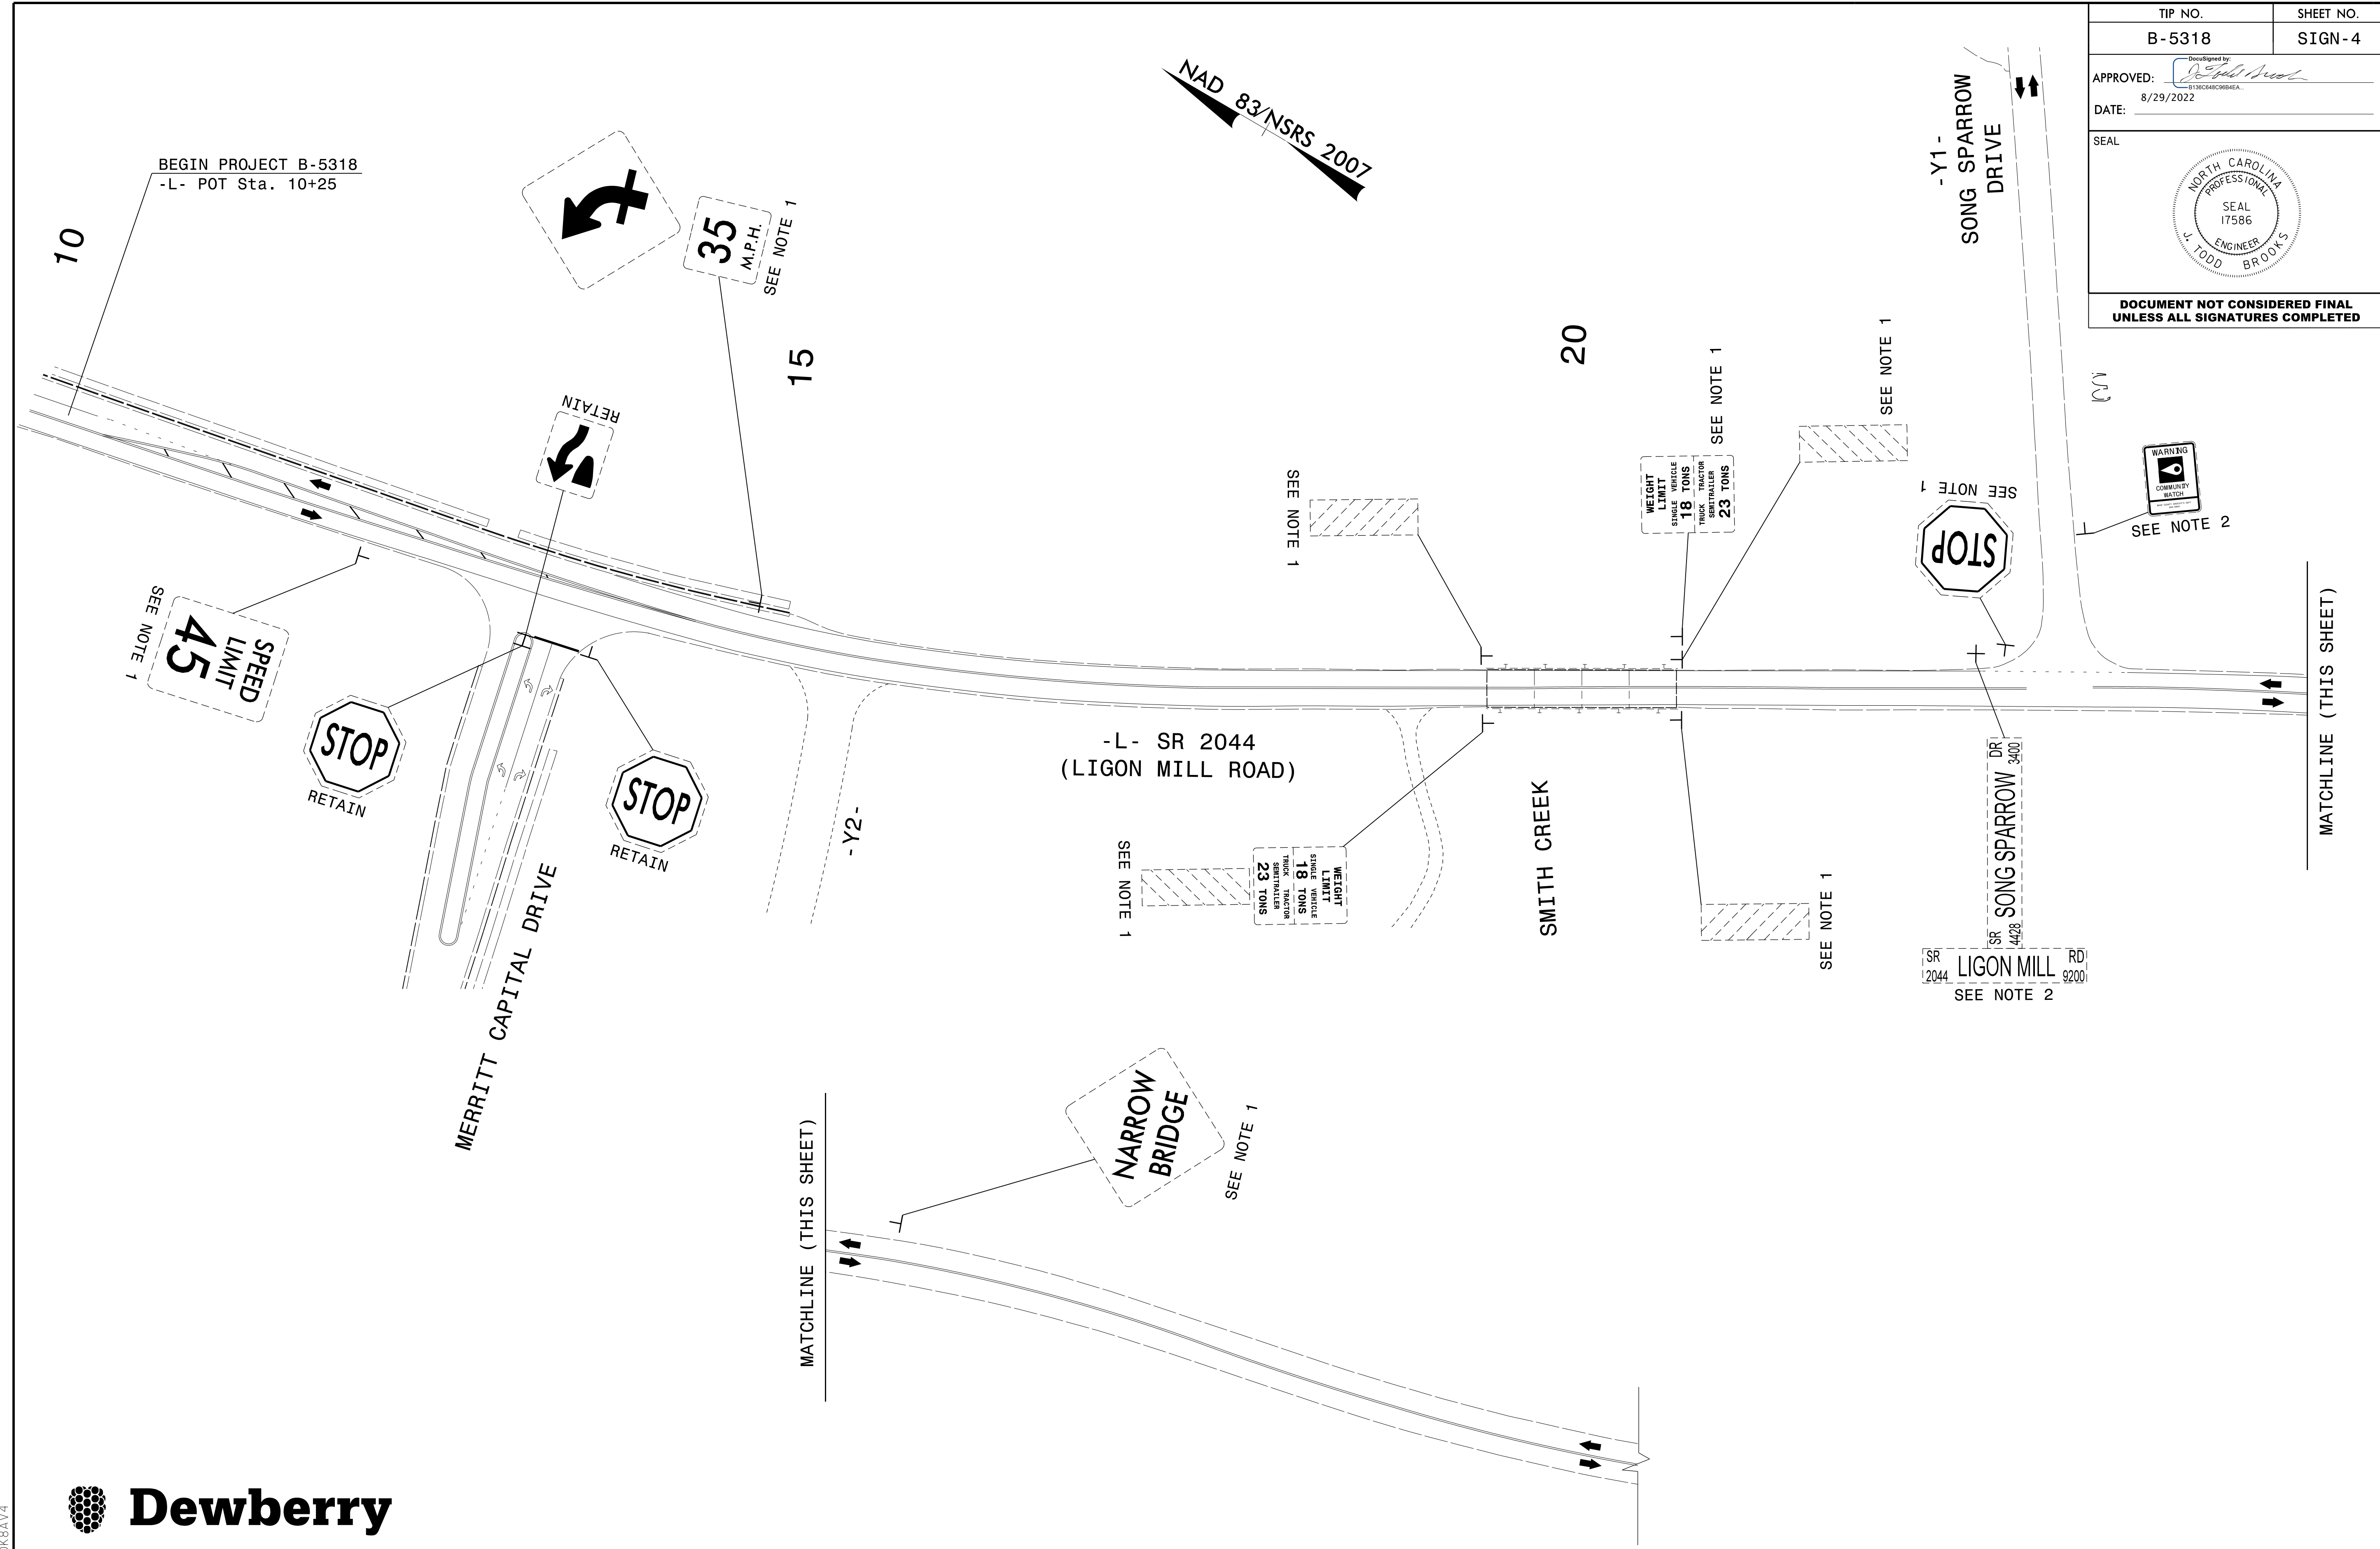

29-AUG-2022 10:39
 P:\50084265\50084274 B5318 PH2\CAD\Civil\B5318\Traffic\Signing & PMP\CADD\Signing Layout Plans\Plans\250_060_B5318_Sgn_Let_Sgn04_22\115.dgn
 Jwiles AT 890K8AV4



2610 WYCLIFF ROAD
 SUITE 410
 RALEIGH, NC 27607
 PHONE: 919-881-9939
 NC COA No. F-0929

EXISTING SIGNS