
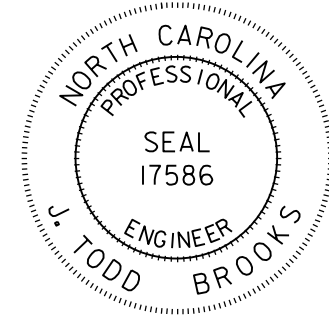


TIP NO. B-5318	SHEET NO. SIGN-6
APPROVED: <i>[Signature]</i> 8/29/2022	
DATE: 8/29/2022	
SEAL 	
DOCUMENT NOT CONSIDERED FINAL UNLESS ALL SIGNATURES COMPLETED	

### PAVEMENT MARKING SCHEDULE

PAVEMENT MARKING LINES		
T1	WHITE EDGELINE	THERMOPLASTIC (4", 90 mils)
T2	WHITE SOLID LANE LINE	THERMOPLASTIC (4", 90 mils)
T4	3' - 9' SP WHITE MINISKIP	THERMOPLASTIC (4", 90 mils)
T5	2' - 6' SP WHITE MINISKIP	THERMOPLASTIC (4", 90 mils)
T13	YELLOW DOUBLE CENTER LINE	THERMOPLASTIC (4", 90 mils)
T42	YELLOW DIAGONAL	THERMOPLASTIC (8", 90 mils)
T61	WHITE STOPBAR	THERMOPLASTIC (24", 90 mils)
PAVEMENT MARKING SYMBOLS		
T70	LEFT TURN MARKING SYMBOL	THERMOPLASTIC
PAVEMENT MARKERS		
MA	YELLOW AND YELLOW	PERMANENT RAISED
MB	CRYSTAL AND RED	PERMANENT RAISED

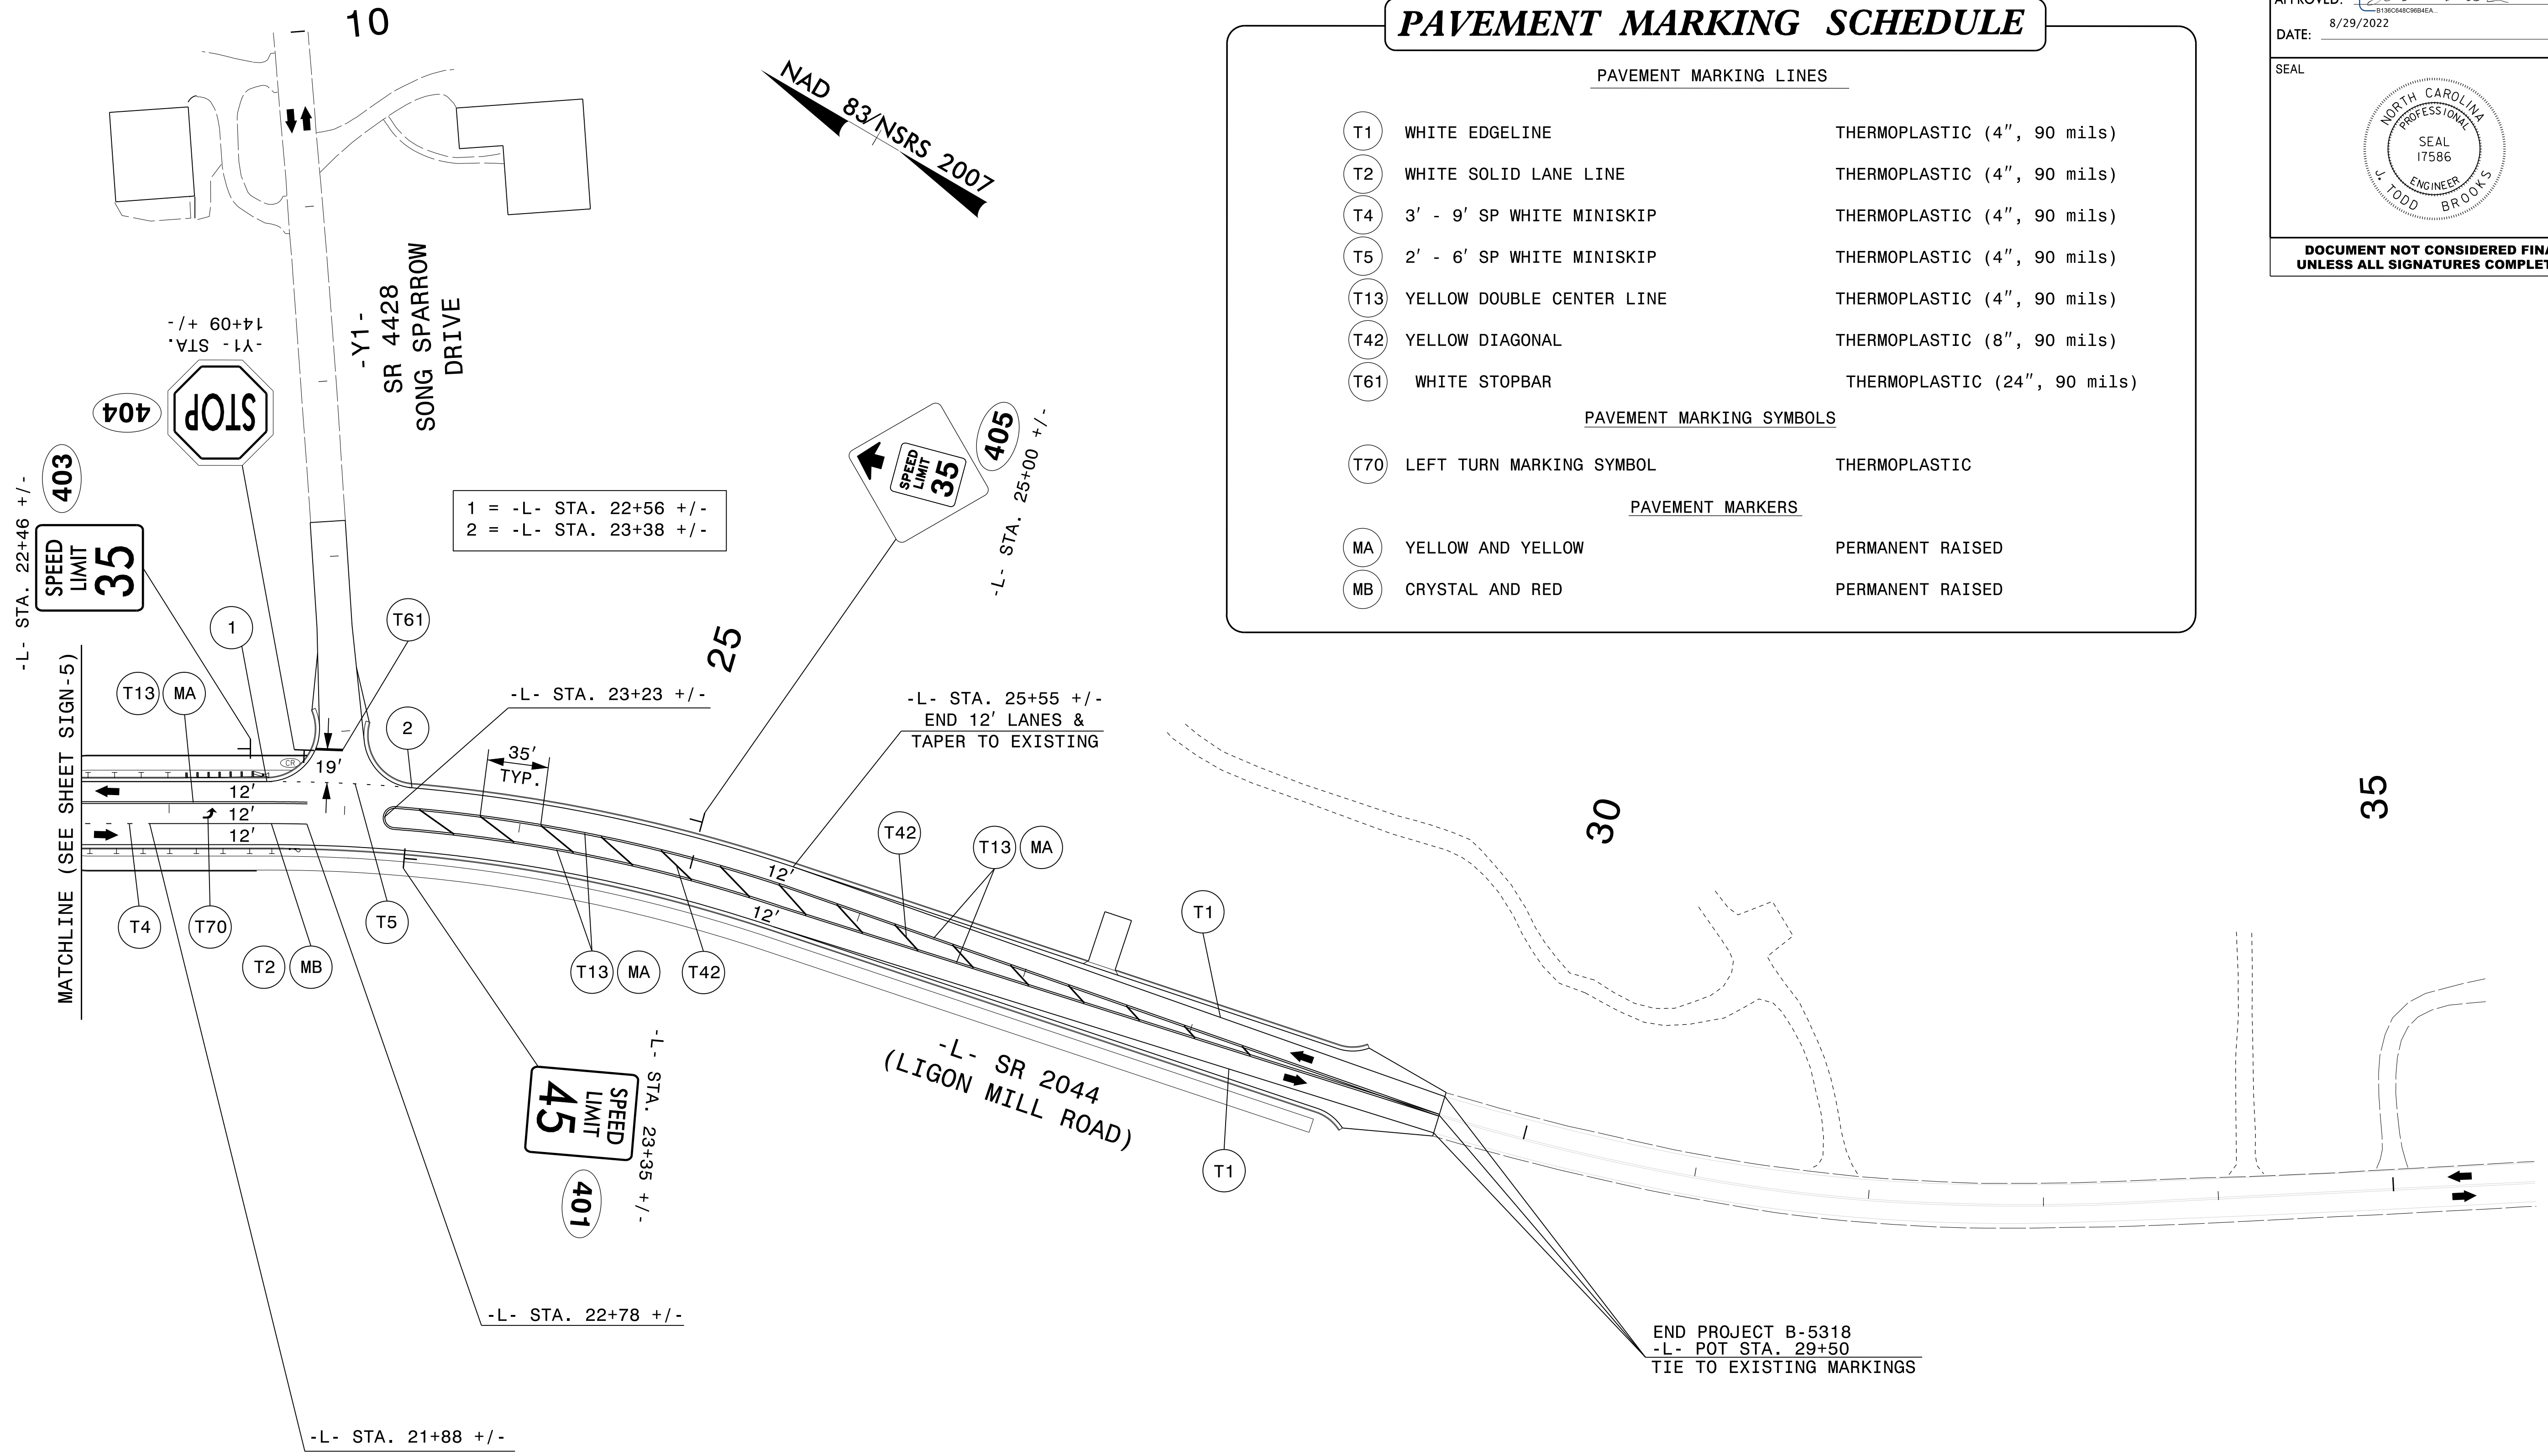

2610 WYCLIFF ROAD  
SUITE 410  
RALEIGH, NC 27607  
PHONE: 919-881-9939  
NC COA No. F-0929

**PROPOSED SIGNING & PAVEMENT  
MARKING DETAIL**

29-AUG-2022 10:39 P:\50084265\50084274 B5318 PH2\CAD\Civil\B5318\Traffic\Signing & PMP\CADD\Signing Layout Plans\Plans\250\_080\_B5318\_Sgn\_Let\_Sgn06\_22\115.dgn