


UTILITIES BY OTHERS

ALL PROPOSED UTILITY WORK SHOWN ON THIS SHEET WILL BE DONE BY OTHERS. NO PAYMENT WILL BE MADE TO THE CONTRACTOR FOR PROPOSED UTILITY WORK SHOWN ON THIS SHEET.

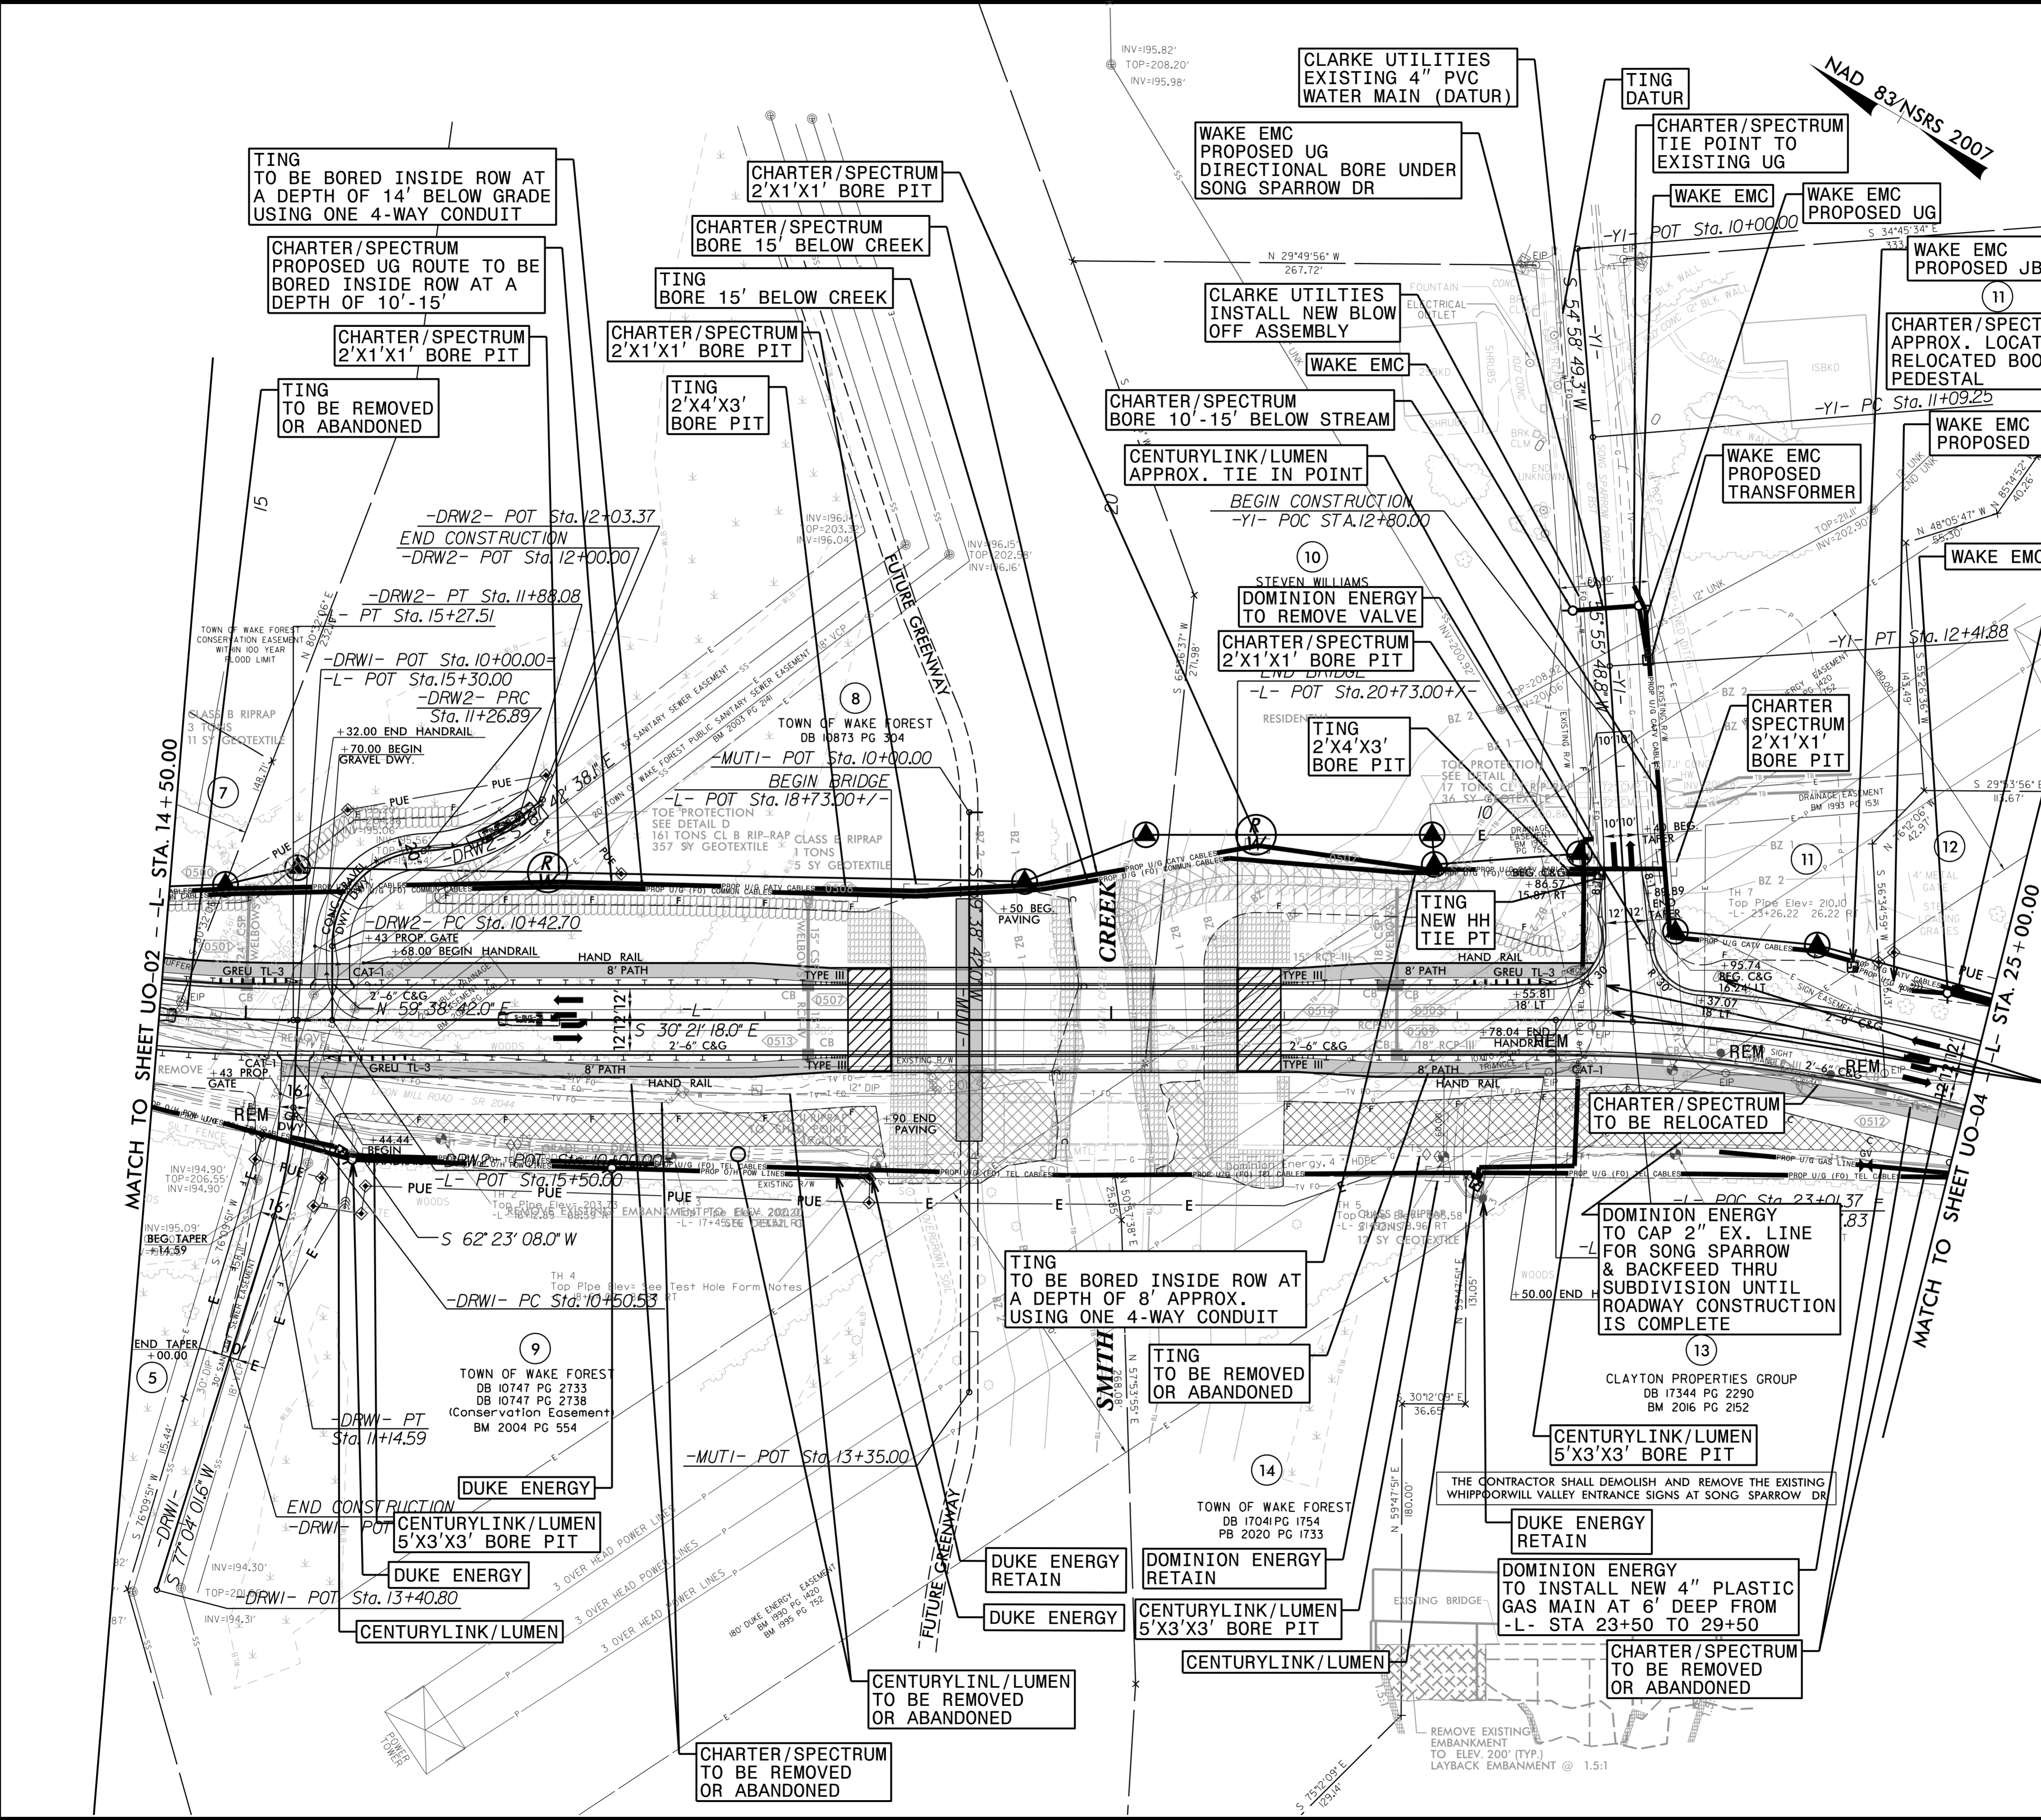

TING TO BE BORED INSIDE ROW AT A DEPTH OF 14' BELOW GRADE USING ONE 4-WAY CONDUIT

CHARTER/SPECTRUM PROPOSED UG ROUTE TO BE BORED INSIDE ROW AT A DEPTH OF 10'-15'

CHARTER/SPECTRUM 2'X1'X1' BORE PIT

TING TO BE REMOVED OR ABANDONED

CHARTER/SPECTRUM 2'X1'X1' BORE PIT

CHARTER/SPECTRUM BORE 15' BELOW CREEK

TING BORE 15' BELOW CREEK

CHARTER/SPECTRUM 2'X1'X1' BORE PIT

TING 2'X4'X3' BORE PIT

CLARKE UTILITIES EXISTING 4" PVC WATER MAIN (DATUR)

WAKE EMC PROPOSED UG DIRECTIONAL BORE UNDER SONG SPARROW DR

CLARKE UTILITIES INSTALL NEW BLOW OFF ASSEMBLY

CHARTER/SPECTRUM BORE 10'-15' BELOW STREAM

CENTURYLINK/LUMEN APPROX. TIE IN POINT

BEGIN CONSTRUCTION -YI- POC STA.12+80.00

STEVEN WILLIAMS DOMINION ENERGY TO REMOVE VALVE

CHARTER/SPECTRUM 2'X1'X1' BORE PIT

-L- POT Sta.20+73.00+

TING 2'X4'X3' BORE PIT

TING NEW H/TIE PT

CHARTER/SPECTRUM TIE POINT TO EXISTING UG

WAKE EMC PROPOSED UG

WAKE EMC PROPOSED UG

WAKE EMC PROPOSED UG

WAKE EMC PROPOSED TRANSFORMER

WAKE EMC

CHARTER/SPECTRUM APPROX. LOCATION RELOCATED BOOSTER PEDESTAL

WAKE EMC PROPOSED UG

CHARTER/SPECTRUM 2'X1'X1' BORE PIT

WAKE EMC

CLARKE UTILITIES TO BE REMOVED OR ABANDONED

CHARTER/SPECTRUM TO BE RELOCATED

DOMINION ENERGY TO CAP 2" EX. LINE FOR SONG SPARROW & BACKFEED THRU SUBDIVISION UNTIL ROADWAY CONSTRUCTION IS COMPLETE

CLAYTON PROPERTIES GROUP

DUKE ENERGY RETAIN

DUKE ENERGY TO INSTALL NEW 4" PLASTIC GAS MAIN AT 6' DEEP FROM -L- STA 23+50 TO 29+50

CHARTER/SPECTRUM TO BE REMOVED OR ABANDONED

TING TO BE BORED INSIDE ROW AT A DEPTH OF 8' APPROX. USING ONE 4-WAY CONDUIT

TING TO BE REMOVED OR ABANDONED

DUKE ENERGY RETAIN

DOMINION ENERGY RETAIN

DUKE ENERGY

CENTURYLINK/LUMEN 5'X3'X3' BORE PIT

CENTURYLINK/LUMEN TO BE REMOVED OR ABANDONED

DUKE ENERGY

DUKE ENERGY

CENTURYLINK/LUMEN


CENTURYLINK/LUMEN TO BE REMOVED OR ABANDONED

CHARTER/SPECTRUM TO BE REMOVED OR ABANDONED

MATCH TO SHEET UO-02 -L- STA. 14+50.00

MATCH TO SHEET UO-04 -L- STA. 25+00.00

8/4/2022 Engineering\UBO\Projects\B5318.ut_rdy5_U003_psh.dgn

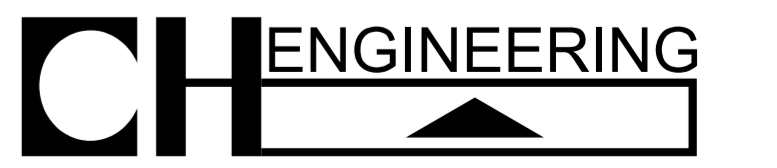

3220 GLEN ROYAL RD. RALEIGH, NC 27617
 TELE 919.788.0224 FAX 919.788.0232
 NC LICENSE #P0189