


UTILITIES BY OTHERS

ALL PROPOSED UTILITY WORK SHOWN ON THIS SHEET WILL BE DONE BY OTHERS. NO PAYMENT WILL BE MADE TO THE CONTRACTOR FOR PROPOSED UTILITY WORK SHOWN ON THIS SHEET.

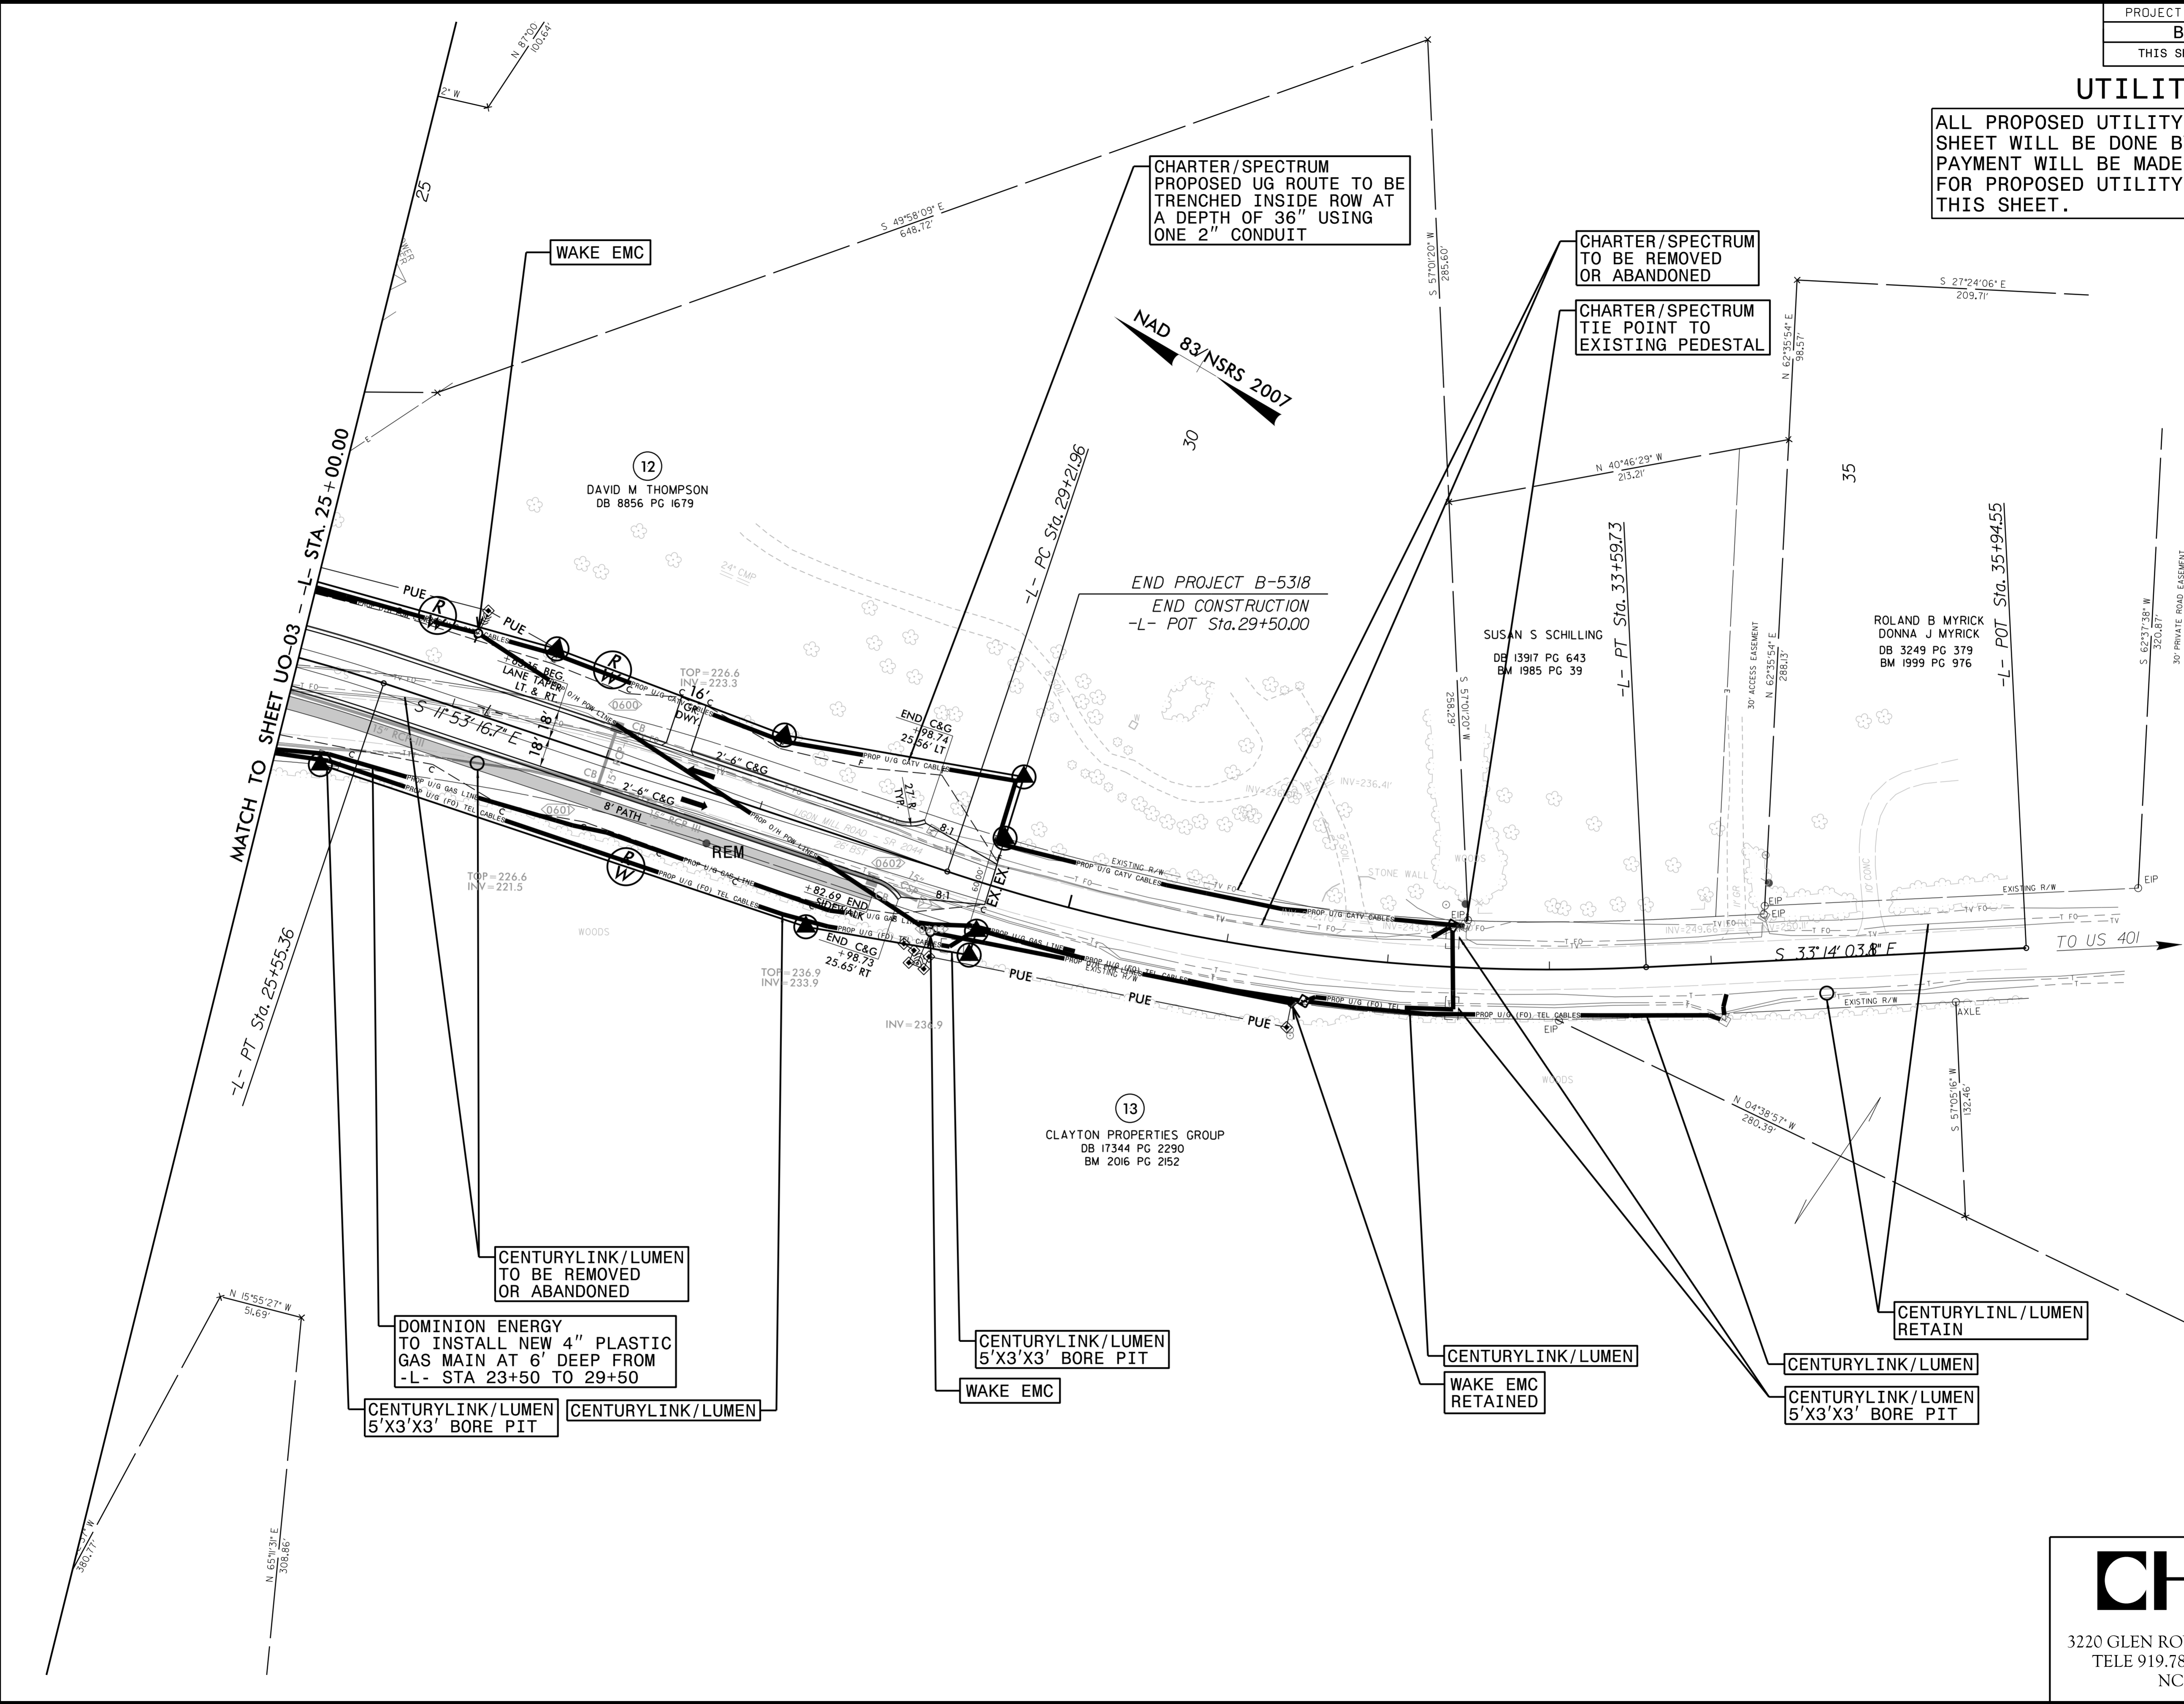

DOMINION ENERGY
TO INSTALL NEW 4" PLASTIC
GAS MAIN AT 6' DEEP FROM
-L- STA 23+50 TO 29+50

CENTURYLINK/LUMEN
5'X3'X3' BORE PIT

CENTURYLINK/LUMEN
TO BE REMOVED
OR ABANDONED

CENTURYLINK/LUMEN
5'X3'X3' BORE PIT

WAKE EMC

CENTURYLINK/LUMEN
WAKE EMC
RETAINED

CENTURYLINK/LUMEN
5'X3'X3' BORE PIT


CENTURYLINK/LUMEN
RETAIN

CHARTER/SPECTRUM
PROPOSED UG ROUTE TO BE
TRENCHED INSIDE ROW AT
A DEPTH OF 36" USING
ONE 2" CONDUIT

CHARTER/SPECTRUM
TO BE REMOVED
OR ABANDONED

CHARTER/SPECTRUM
TIE POINT TO
EXISTING PEDESTAL

8/4/2022 P:\Engineering\UBD\Projects\B5318\ut_rdy6_U004_psh.dgn

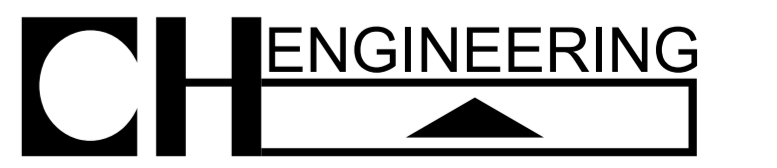

3220 GLEN ROYAL RD. RALEIGH, NC 27617
 TELE 919.788.0224 FAX 919.788.0232
 NC LICENSE #P-0189