


6/23/16

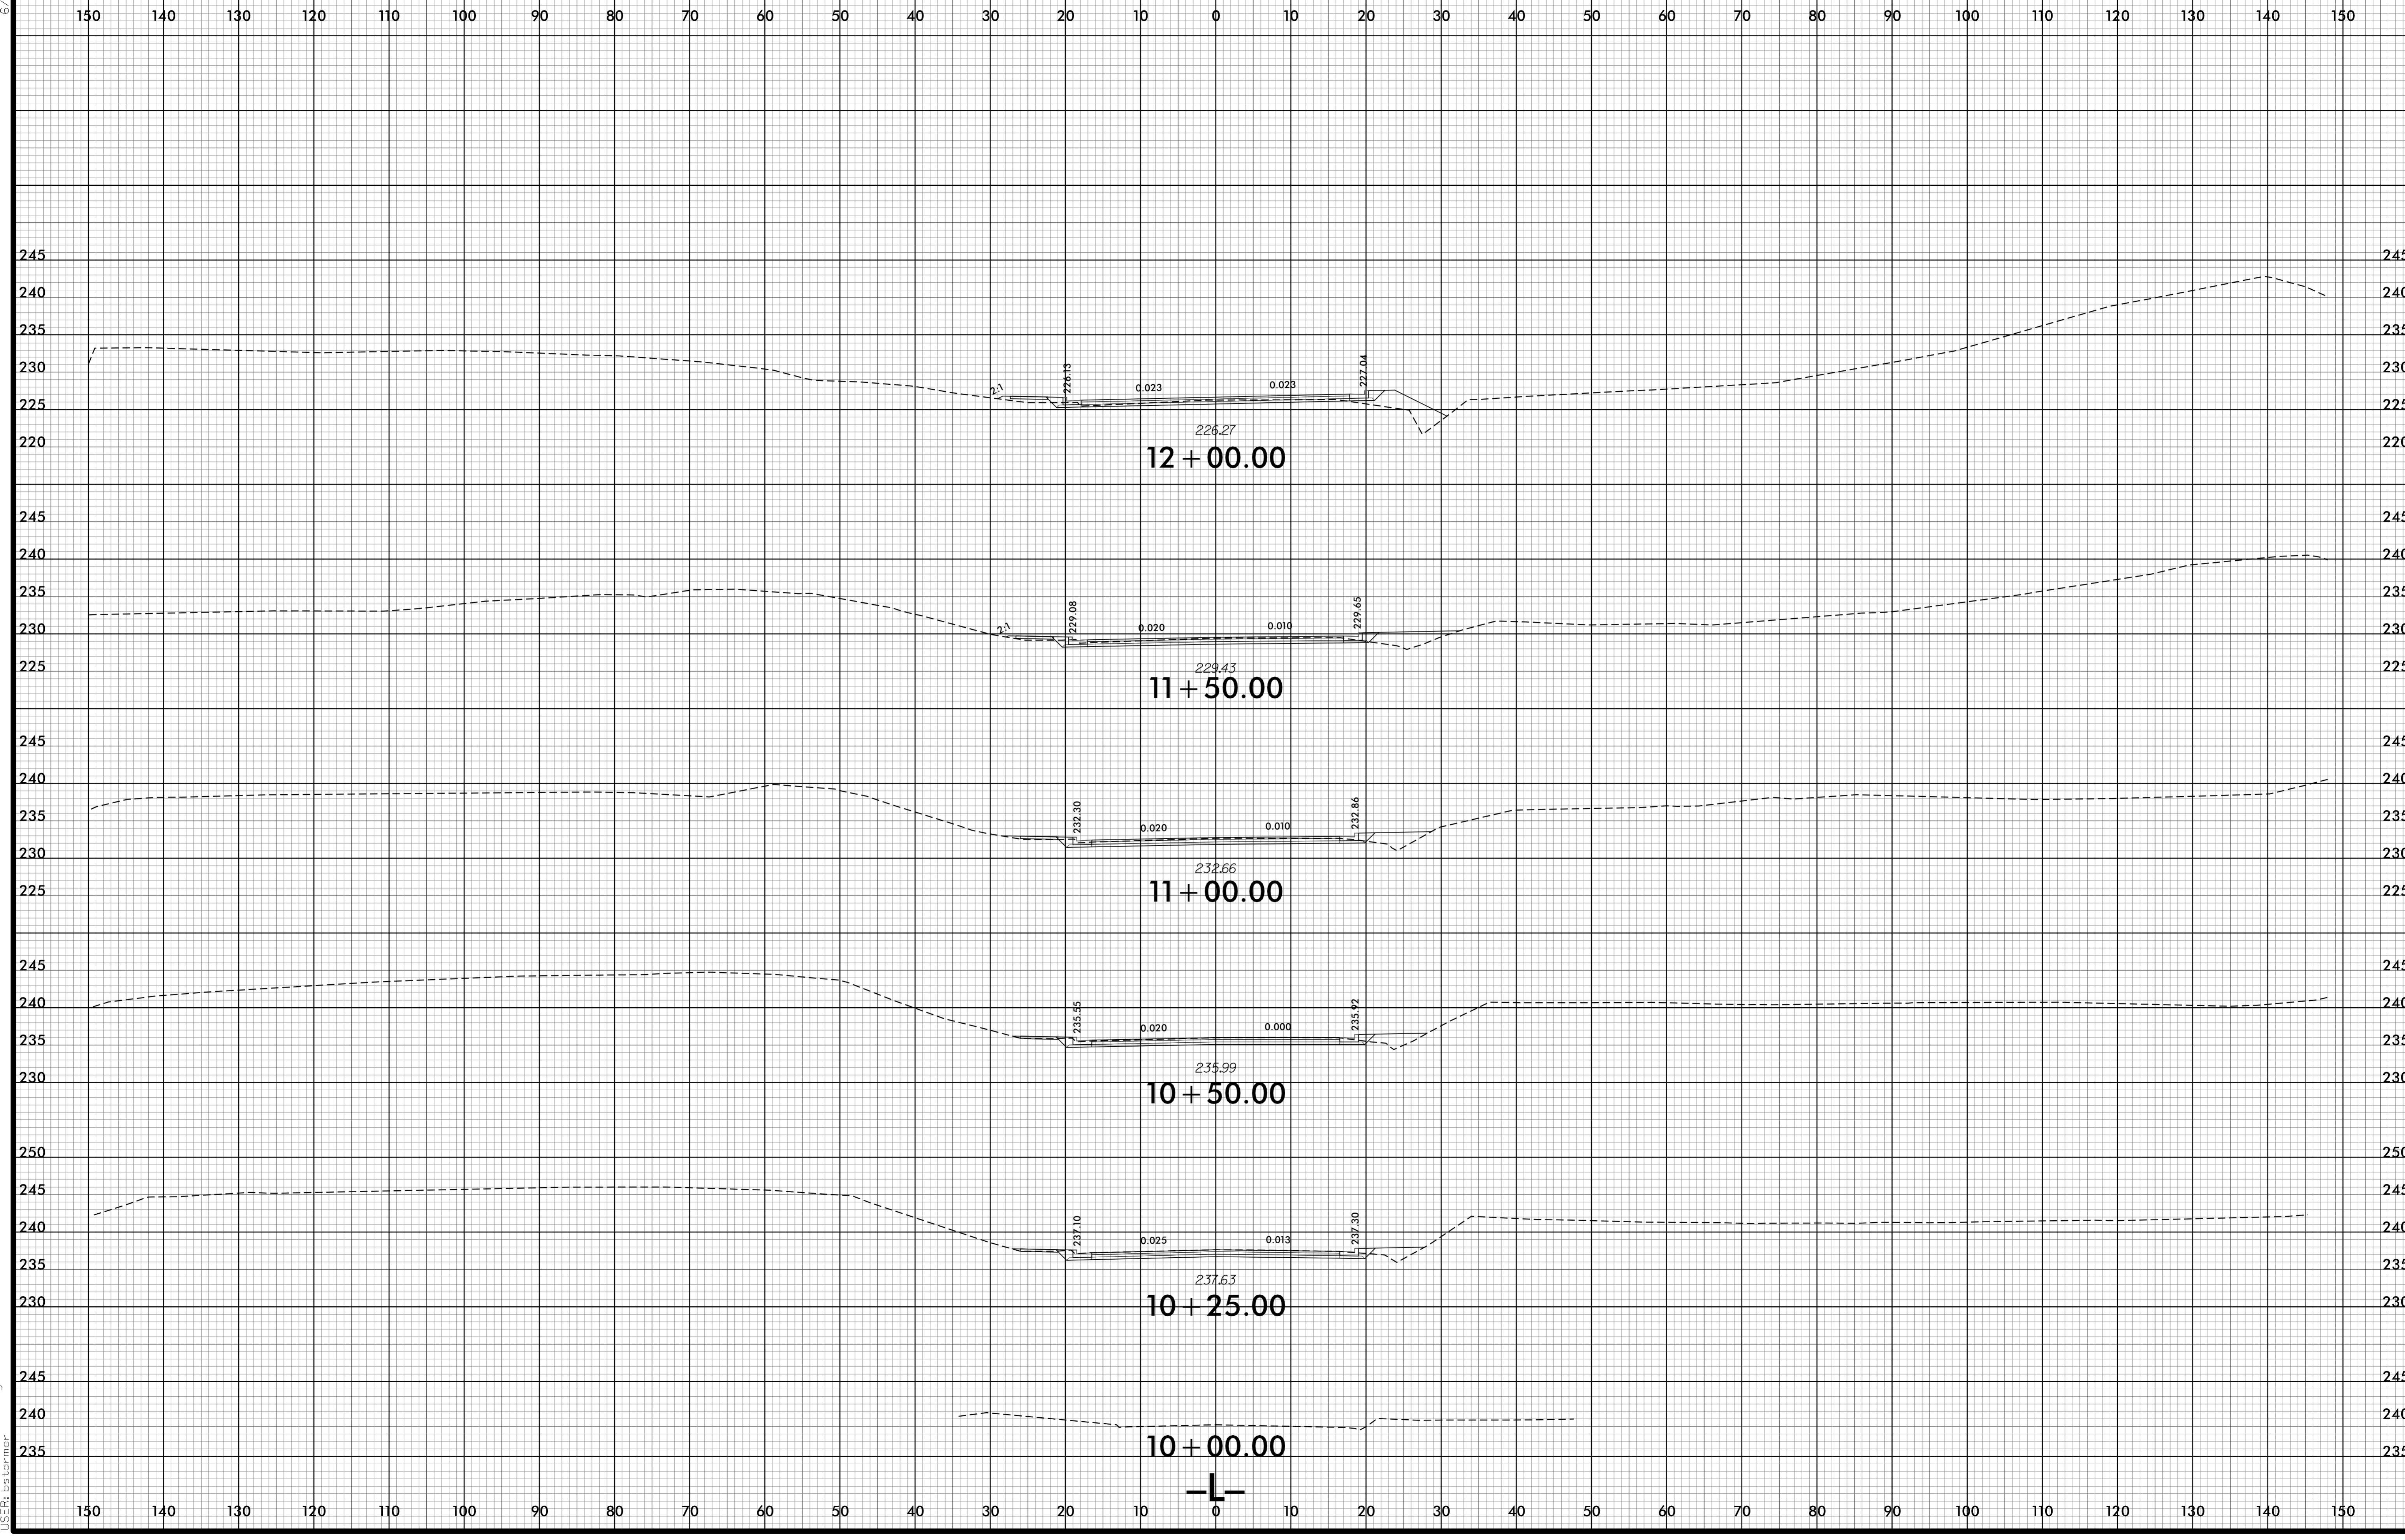

8/3/2022 11:46:12 AM
i:\B5318-RDY_XPL\1.dgn