


6/23/16

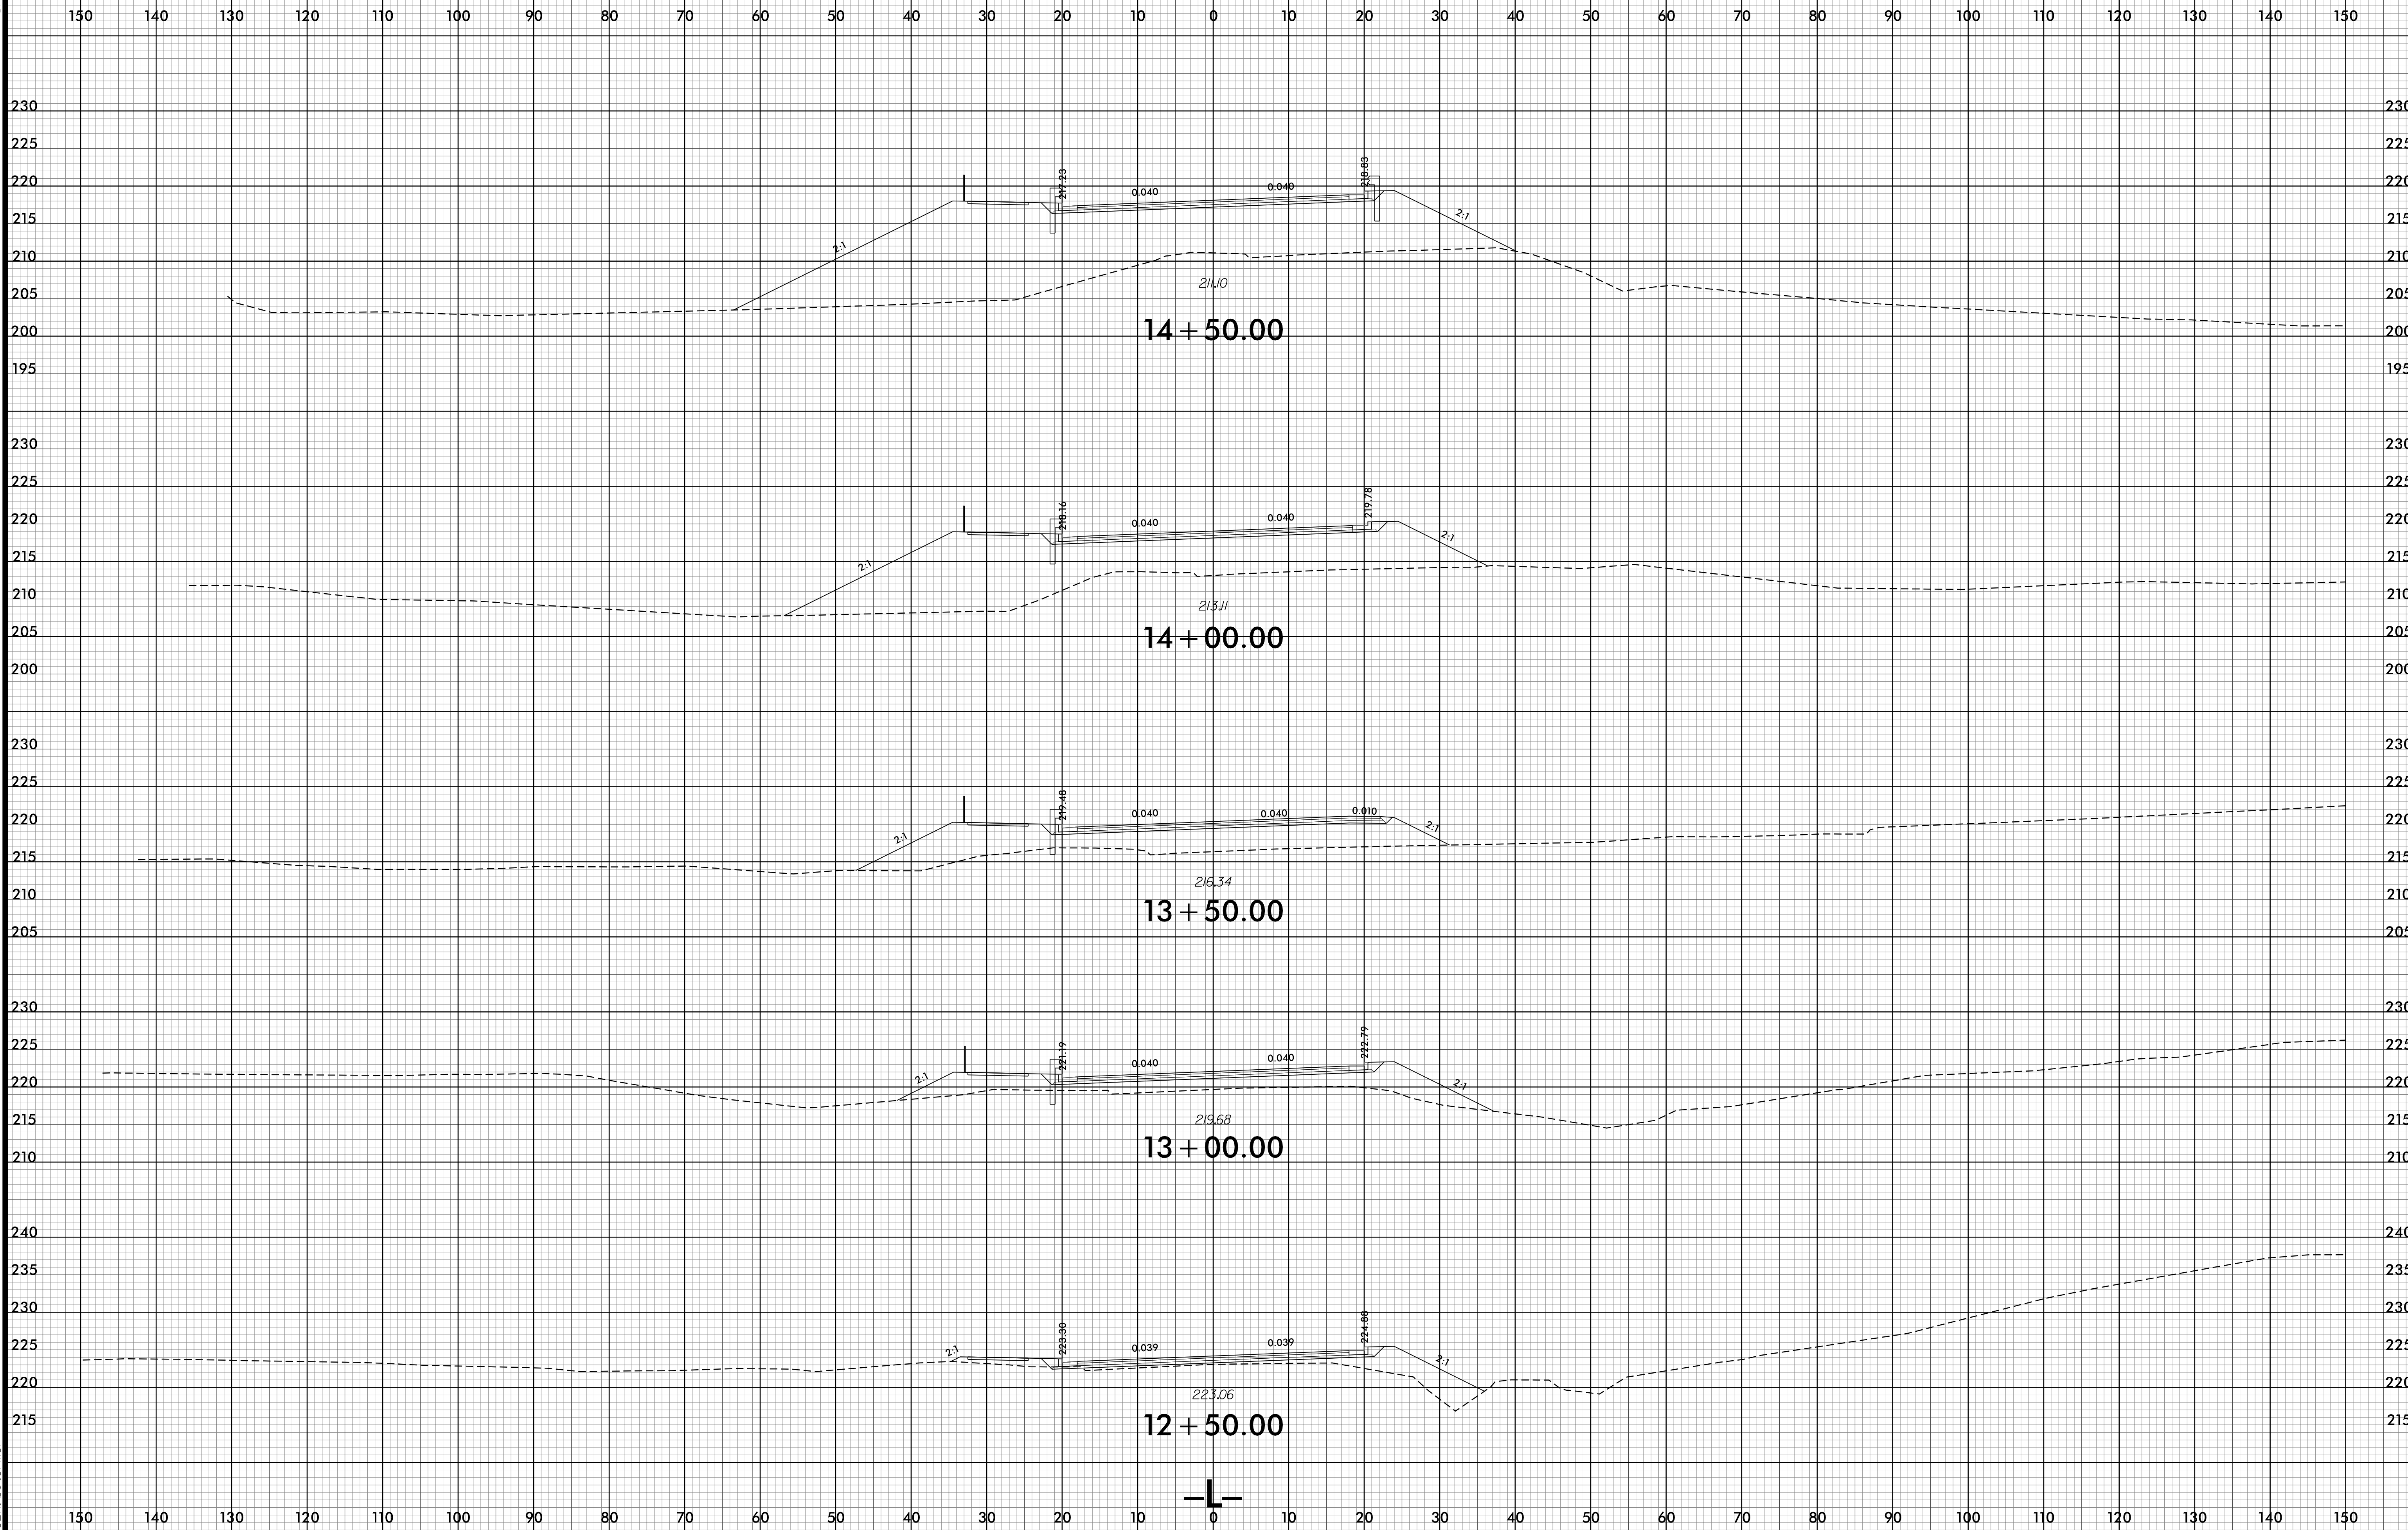

8/3/2022 11:46:14 AM
I:\B5318_RDY_XP\L\L.dgn
USER: b5318