


6/23/16

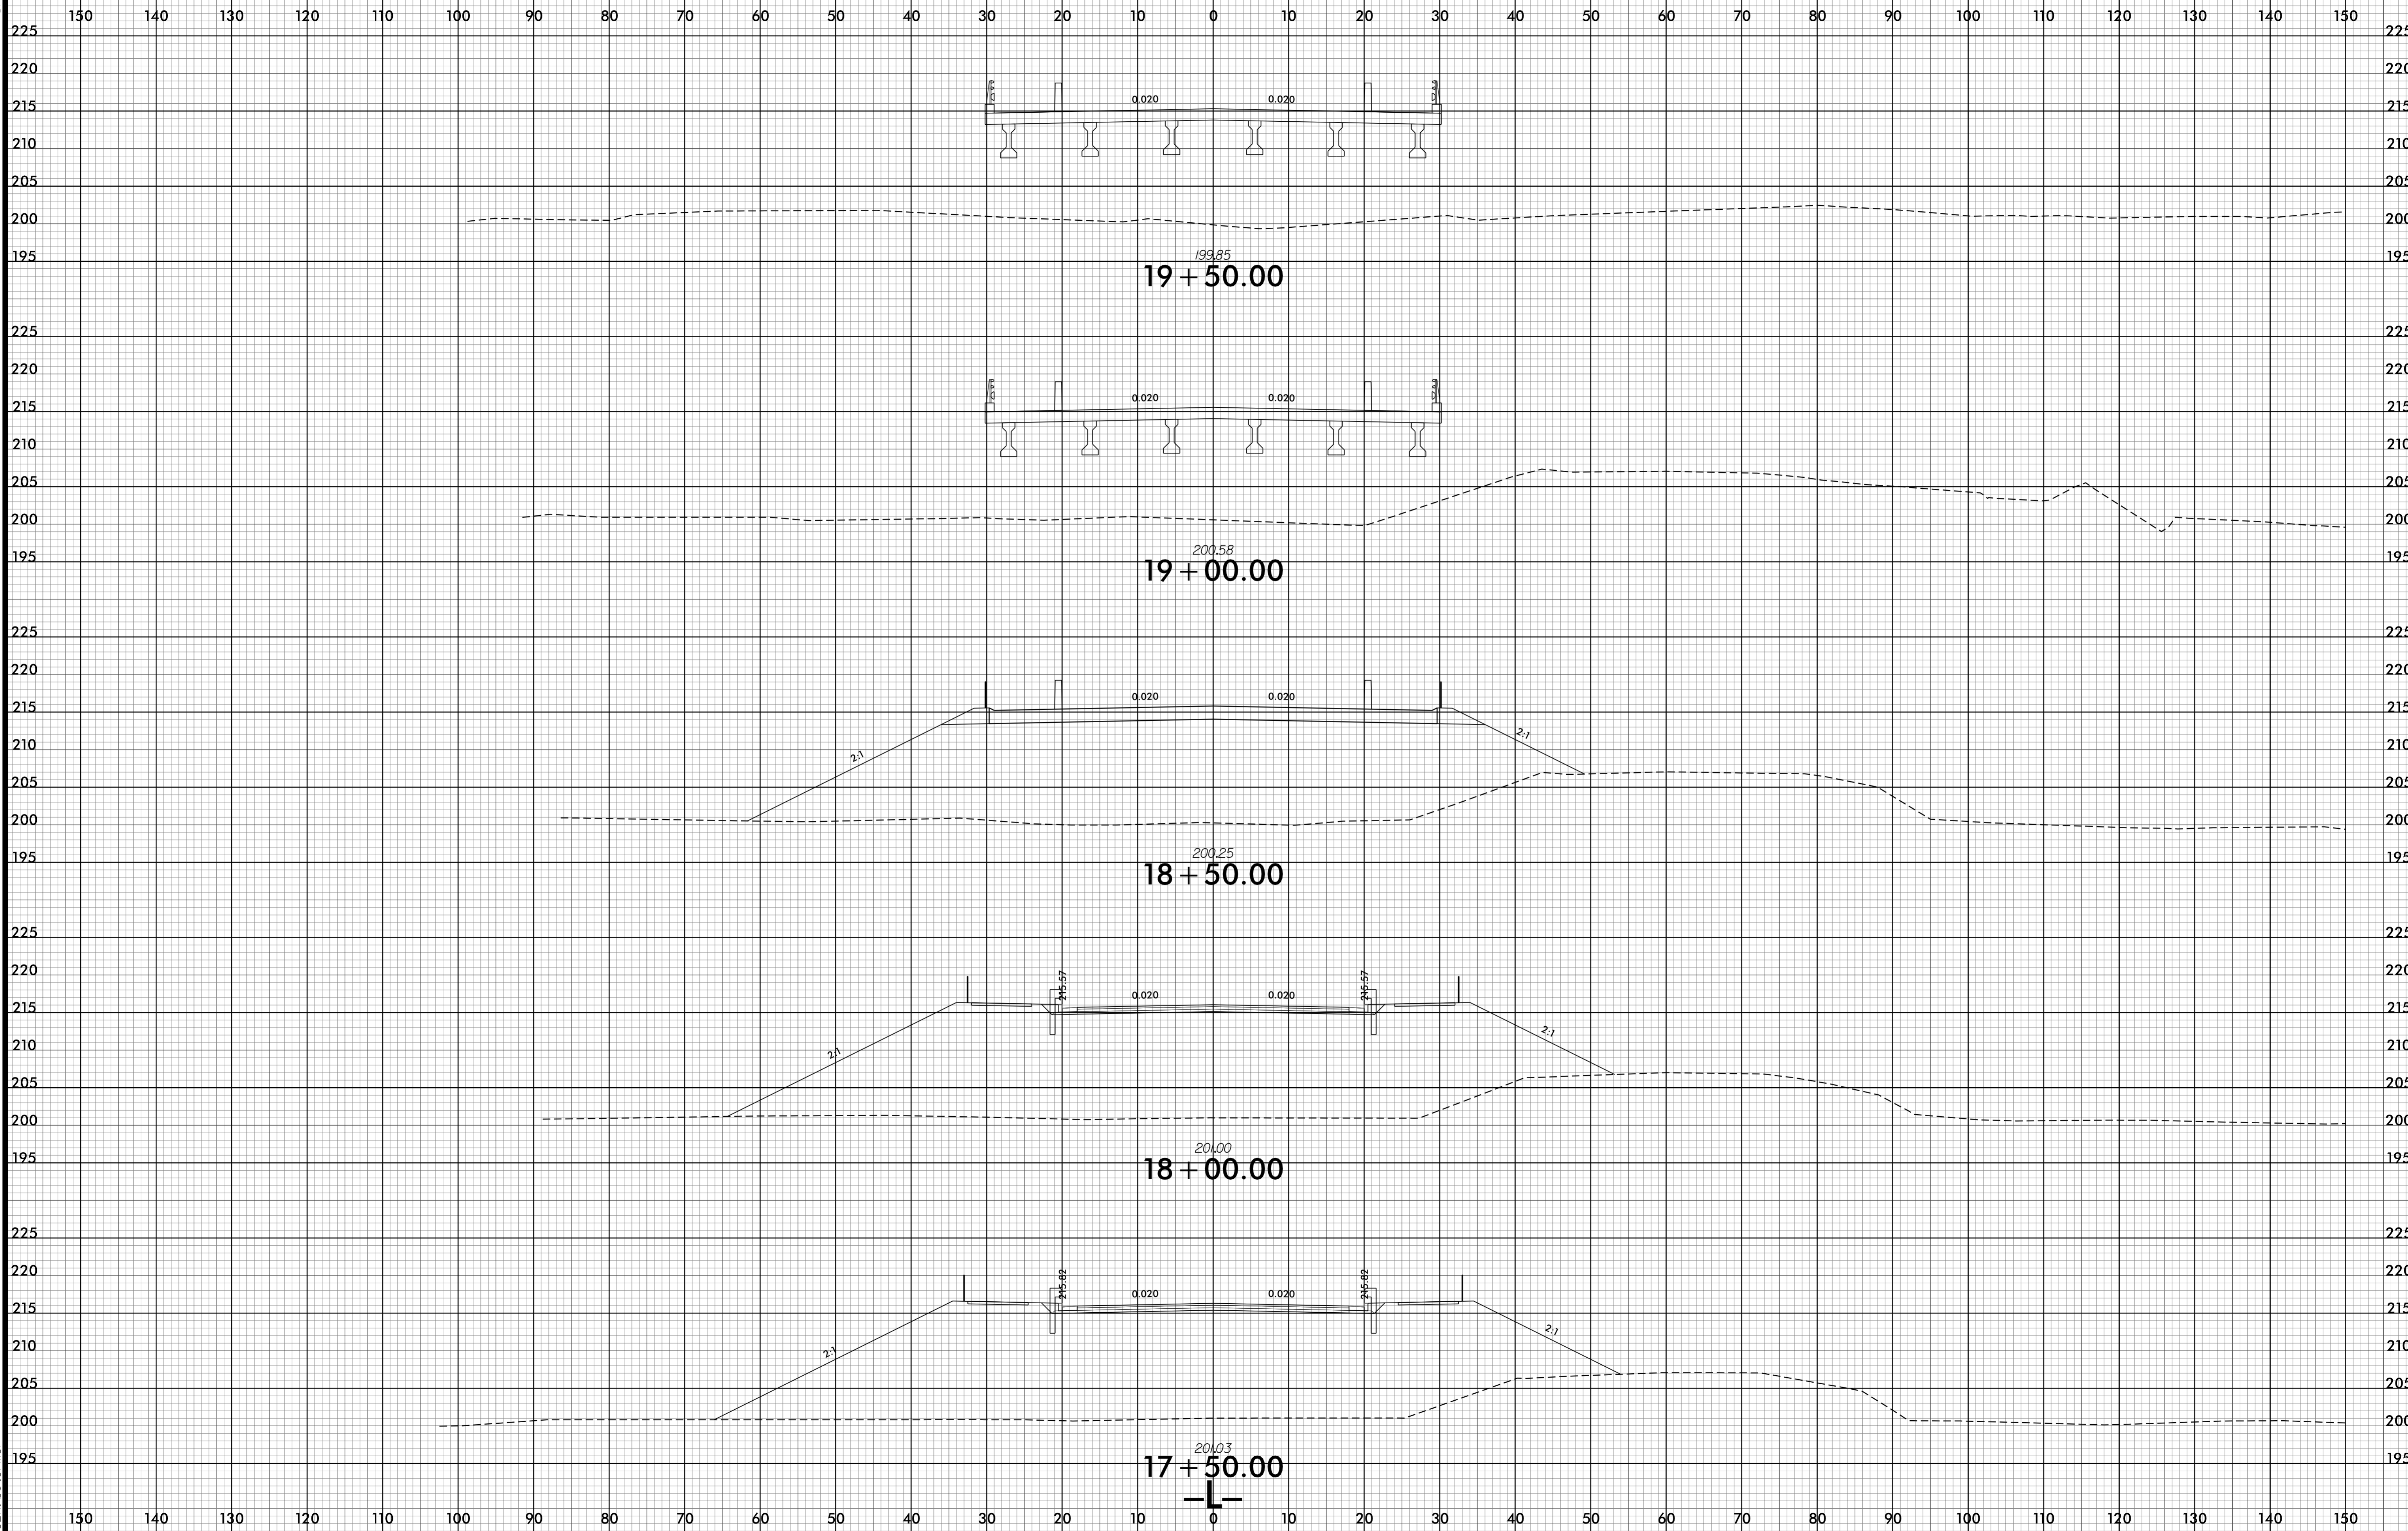

8/3/2022 11:46:18 AM
i:\B5318-RDY_XPL_L.dgn
i:\B5318-RDY_XPL_L.dgn