


6/23/16

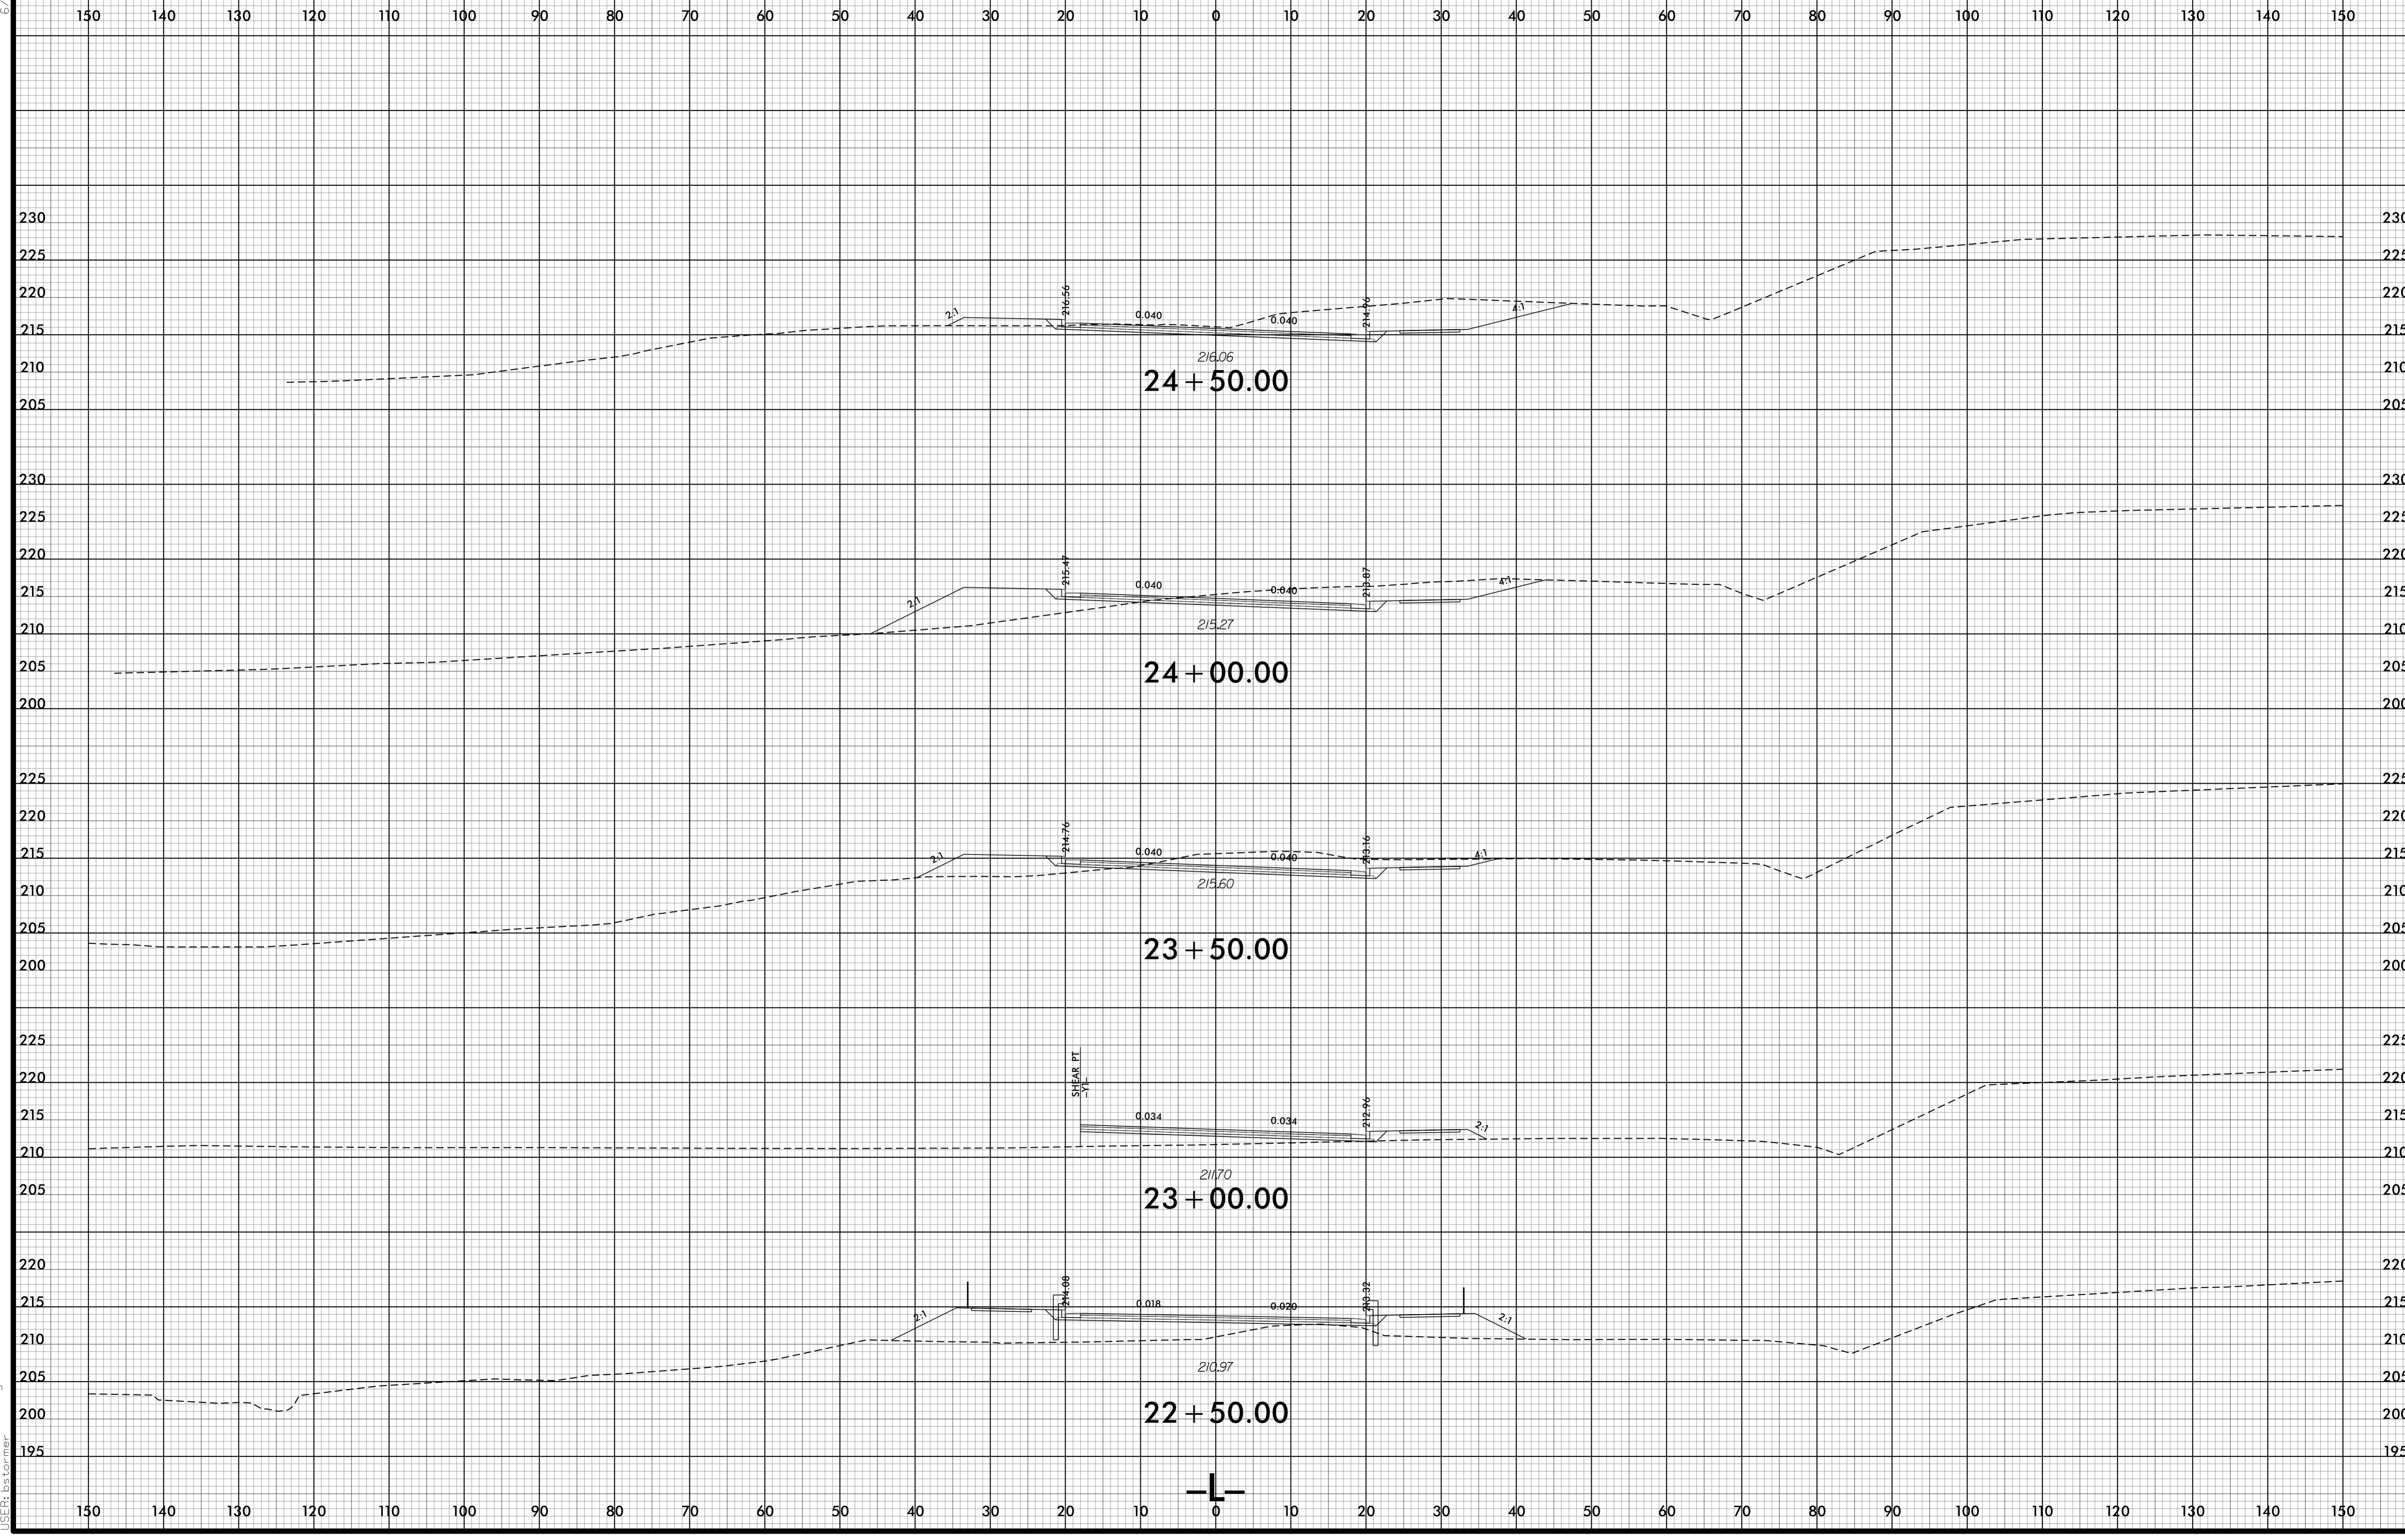

8/3/2022 11:46:22 AM
I:\B5318_RDY_XPL\LL.dgn
I:\B5318\formet