


6/23/16

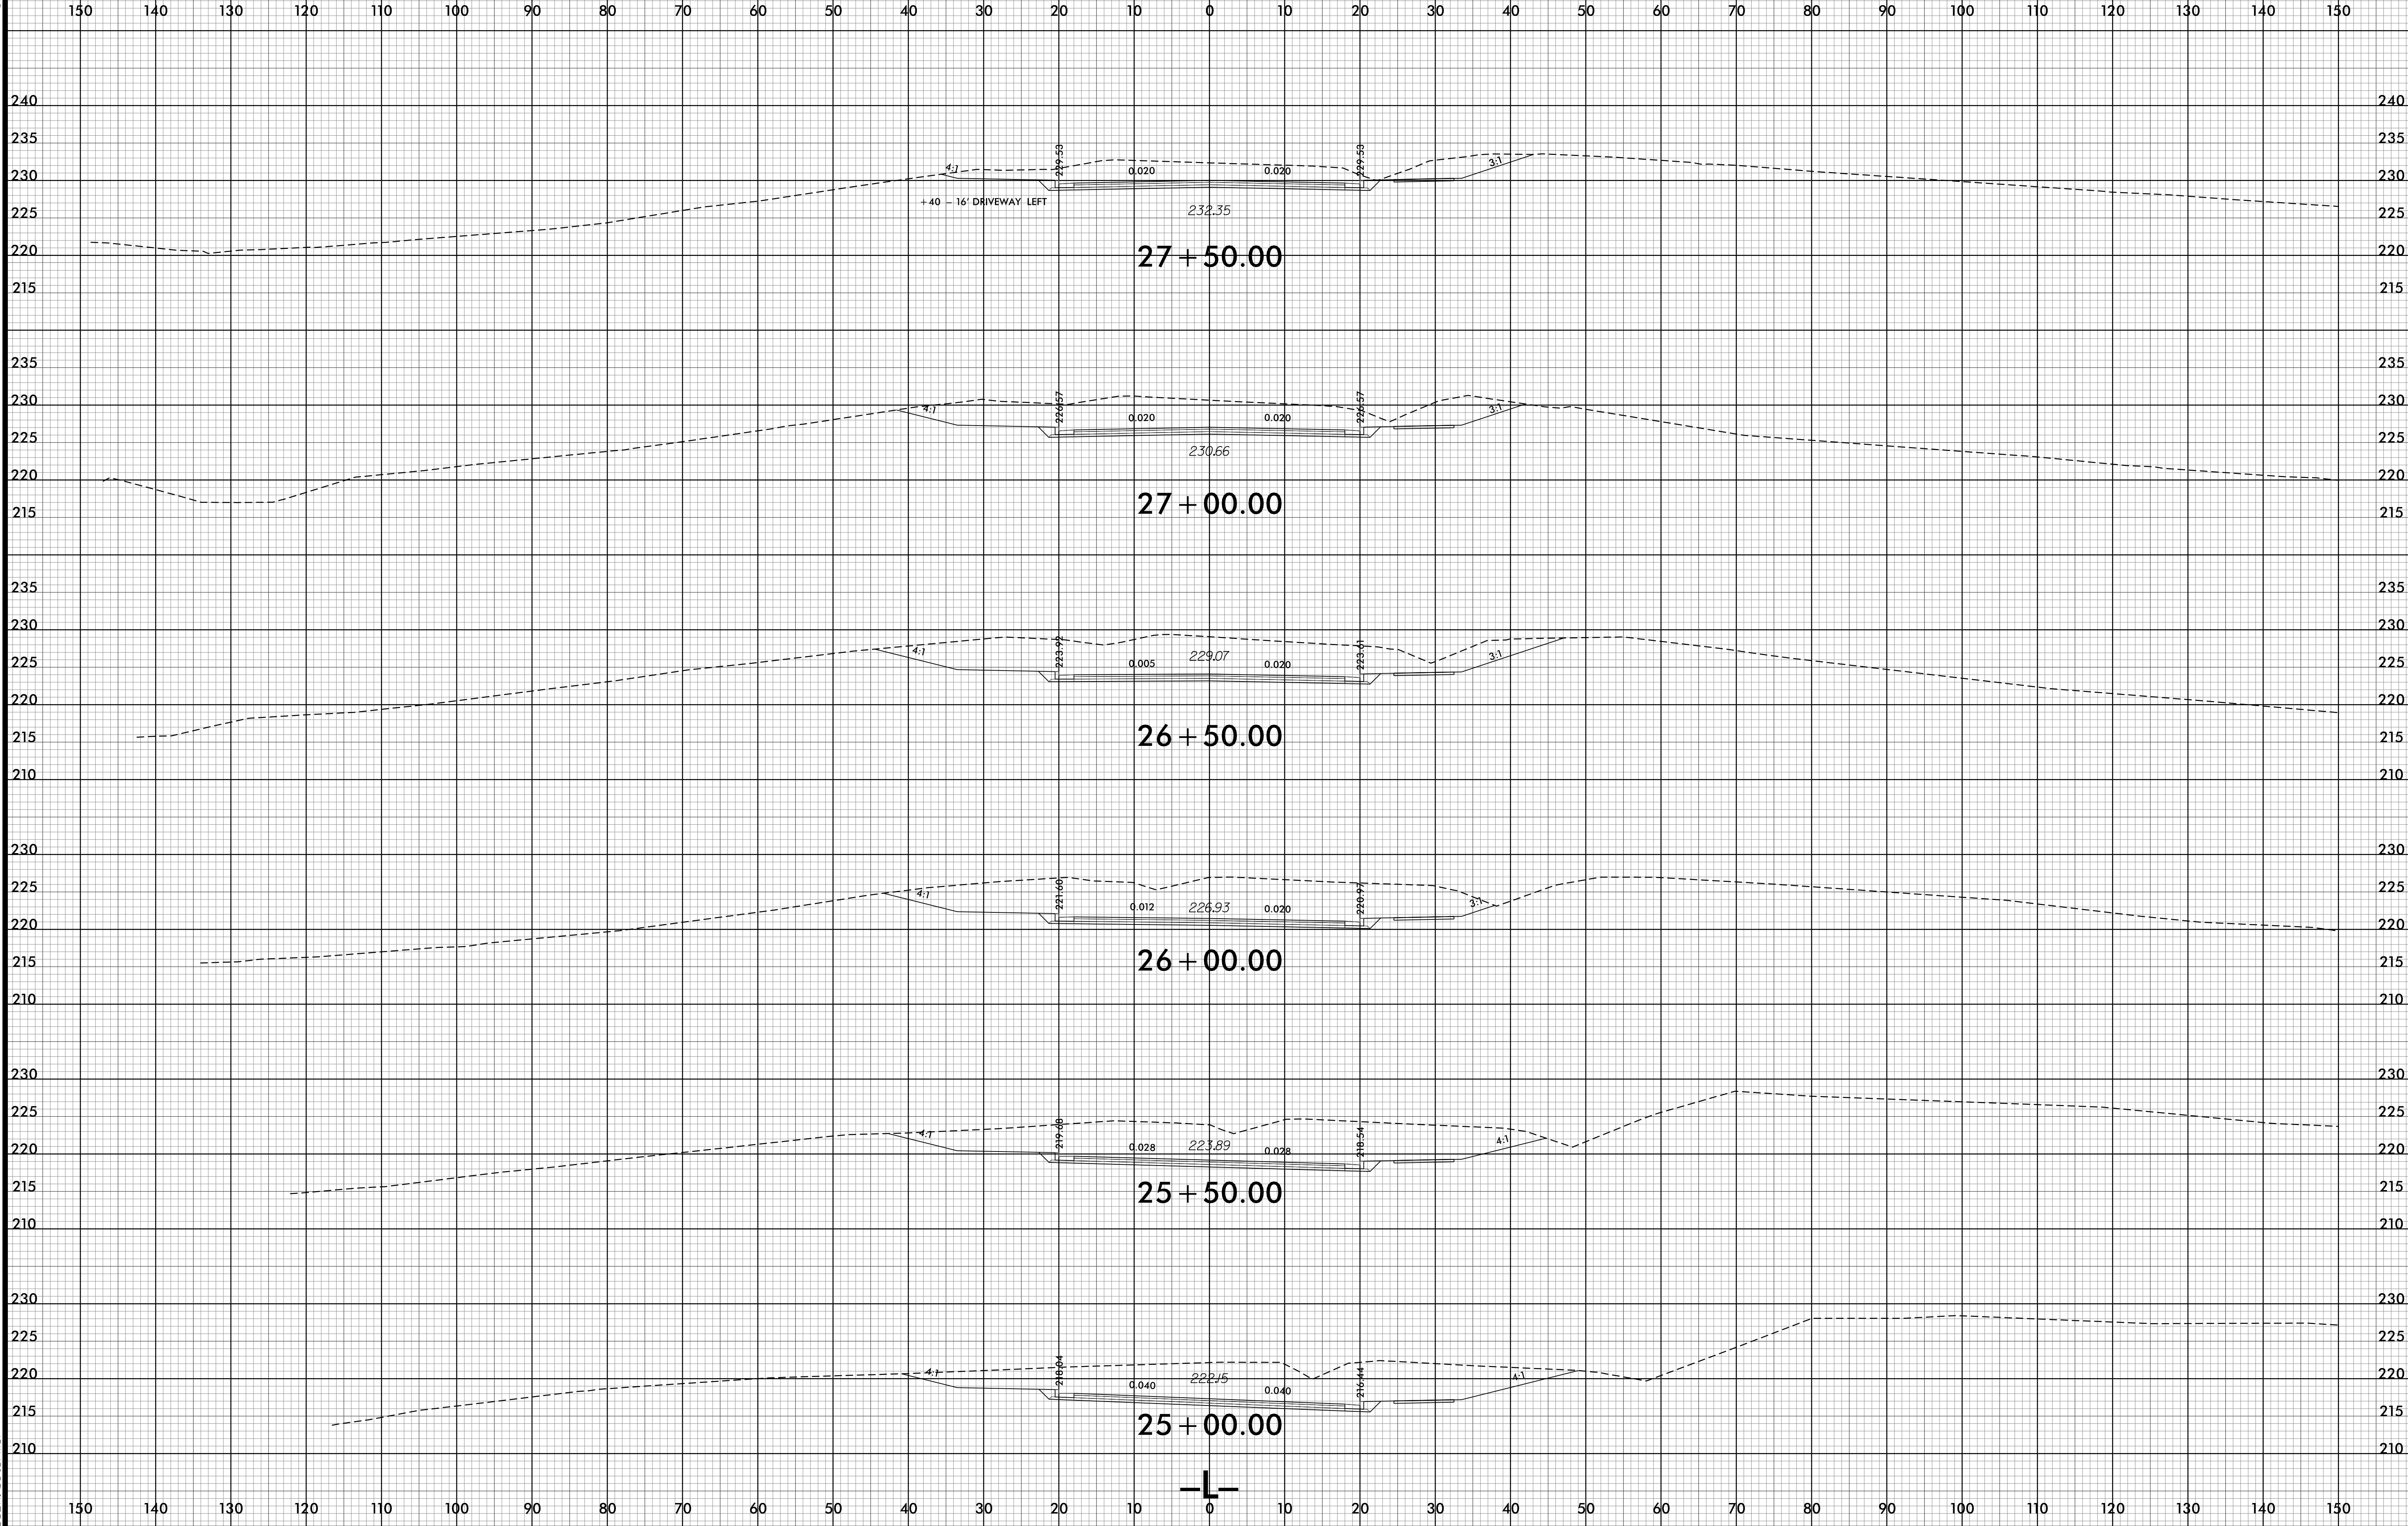

8/3/2022 11:46:23 AM
I:\B5318_RDY_XPL\LL.dgn