


6/23/16

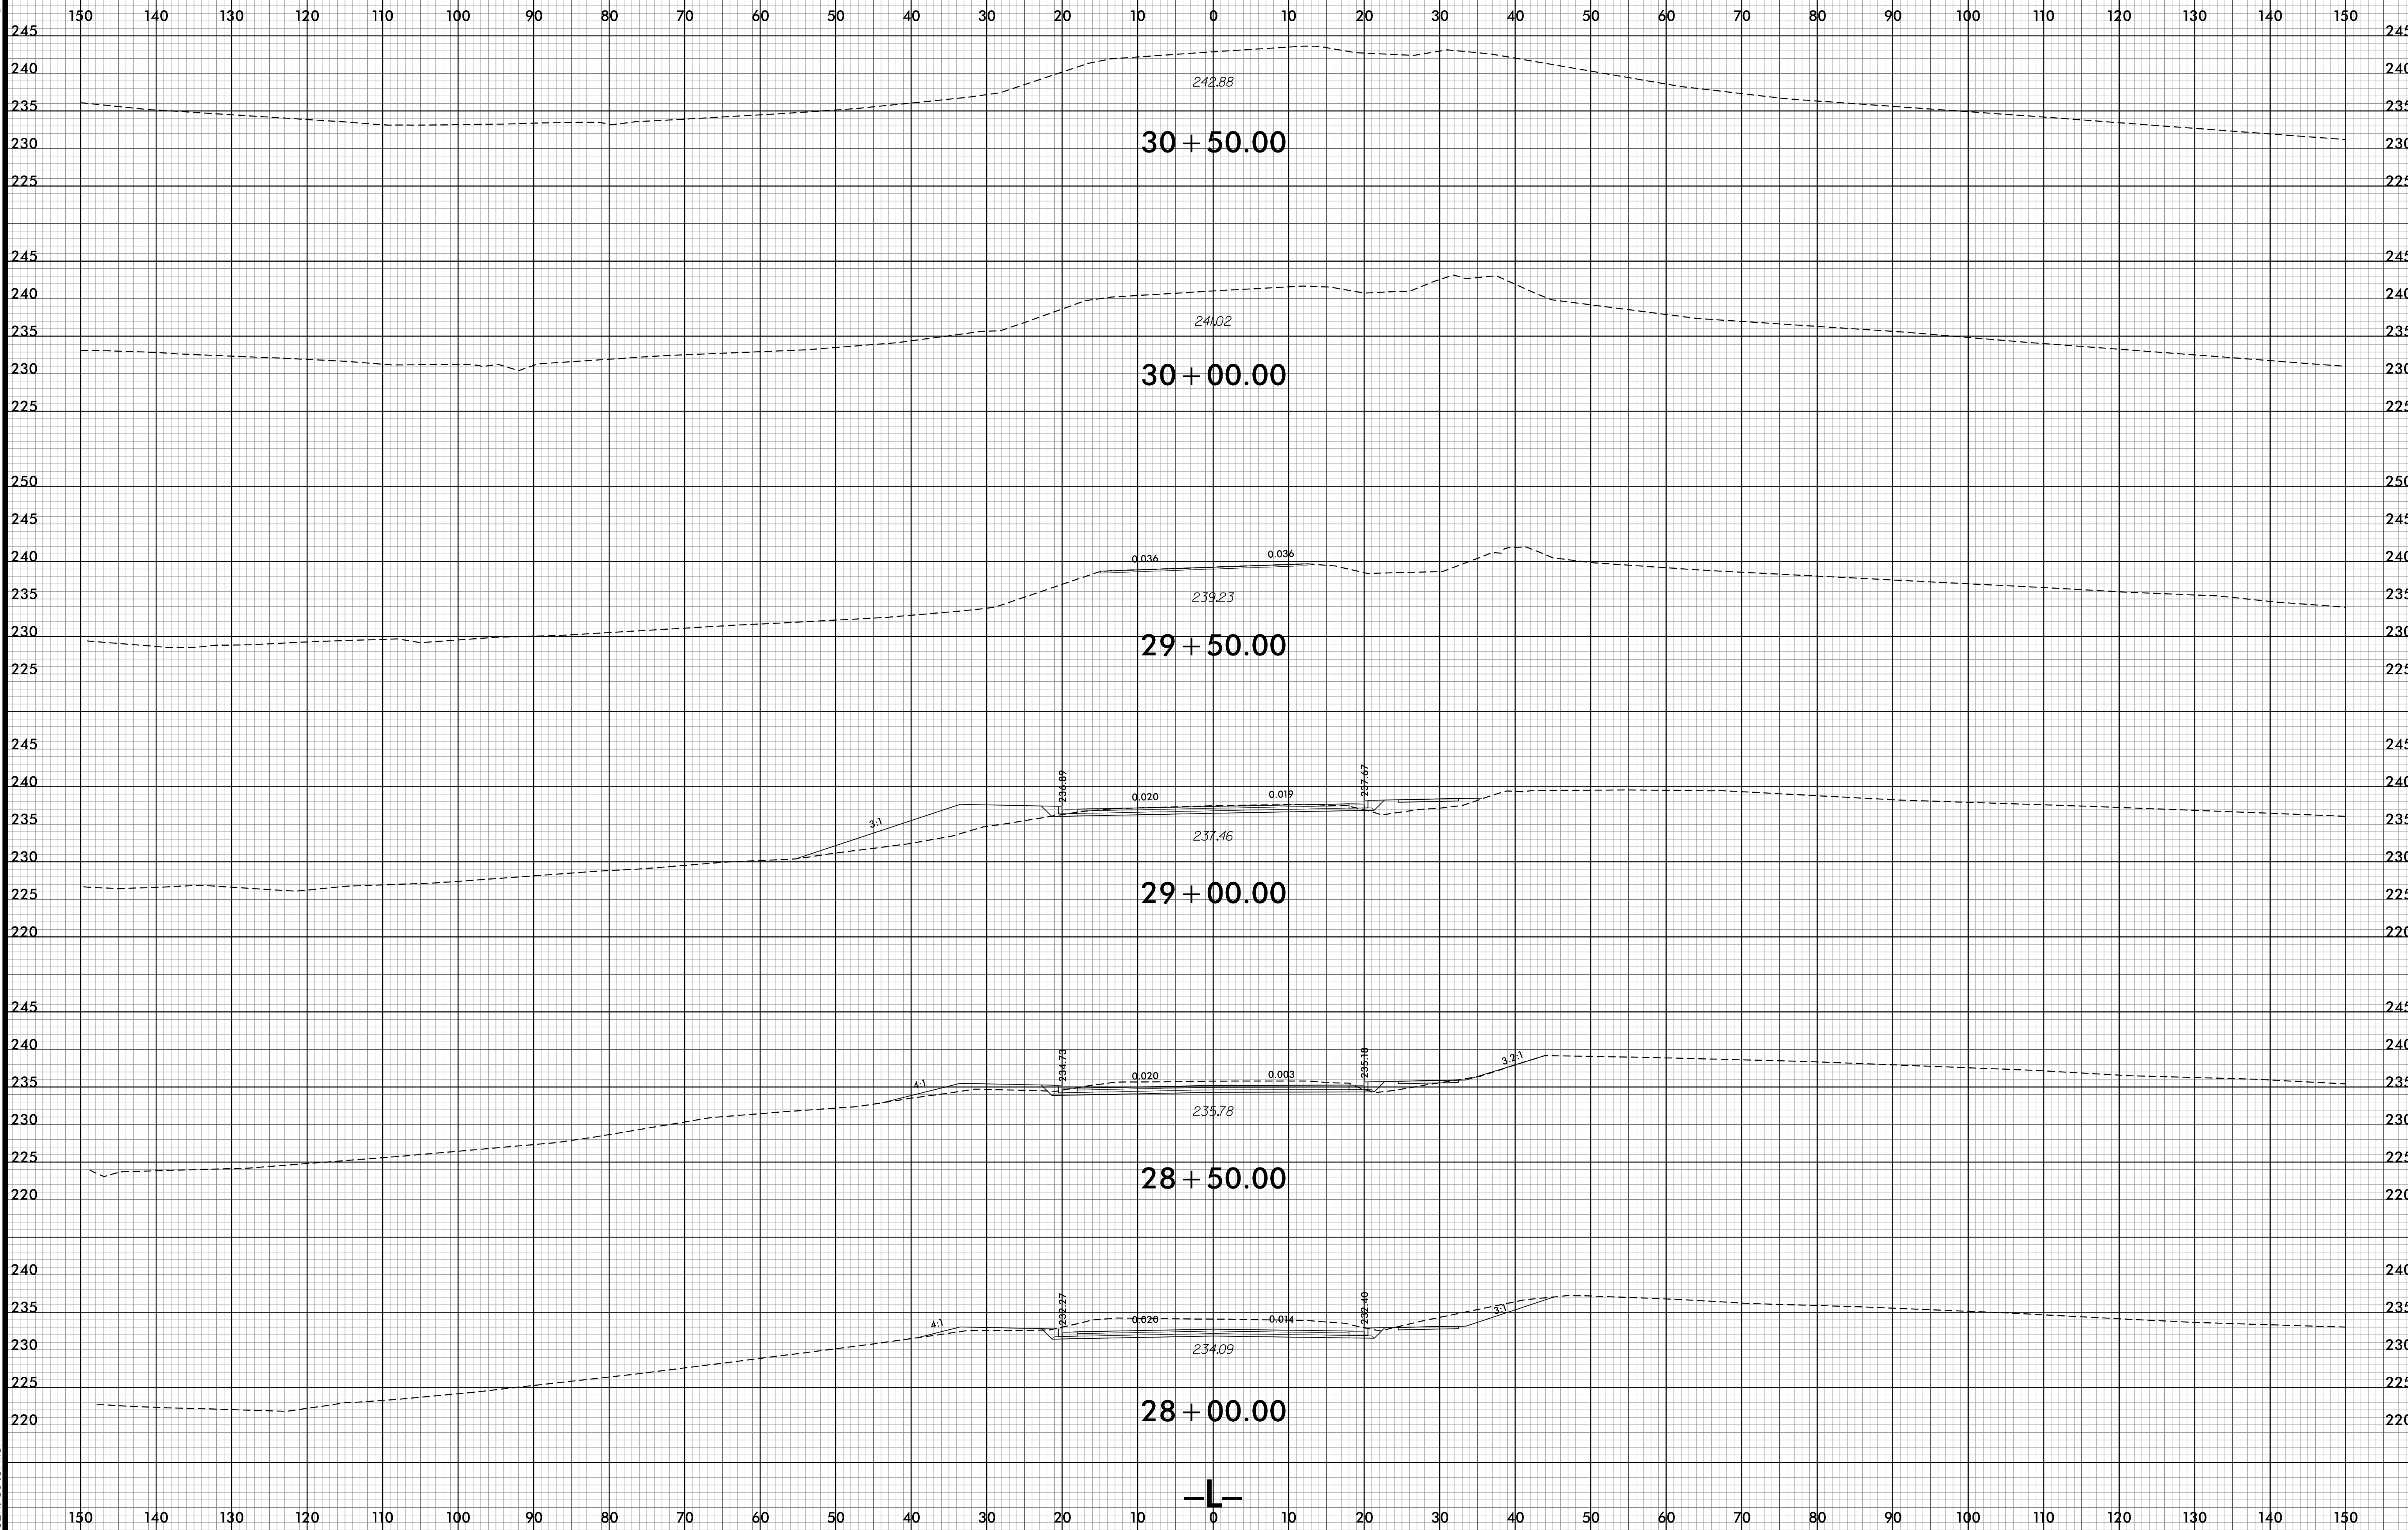

8/3/2022 11:46:25 AM
i:\B5318_RDY_XPL_L.dgn
i:\B5318\formet