


6/23/16

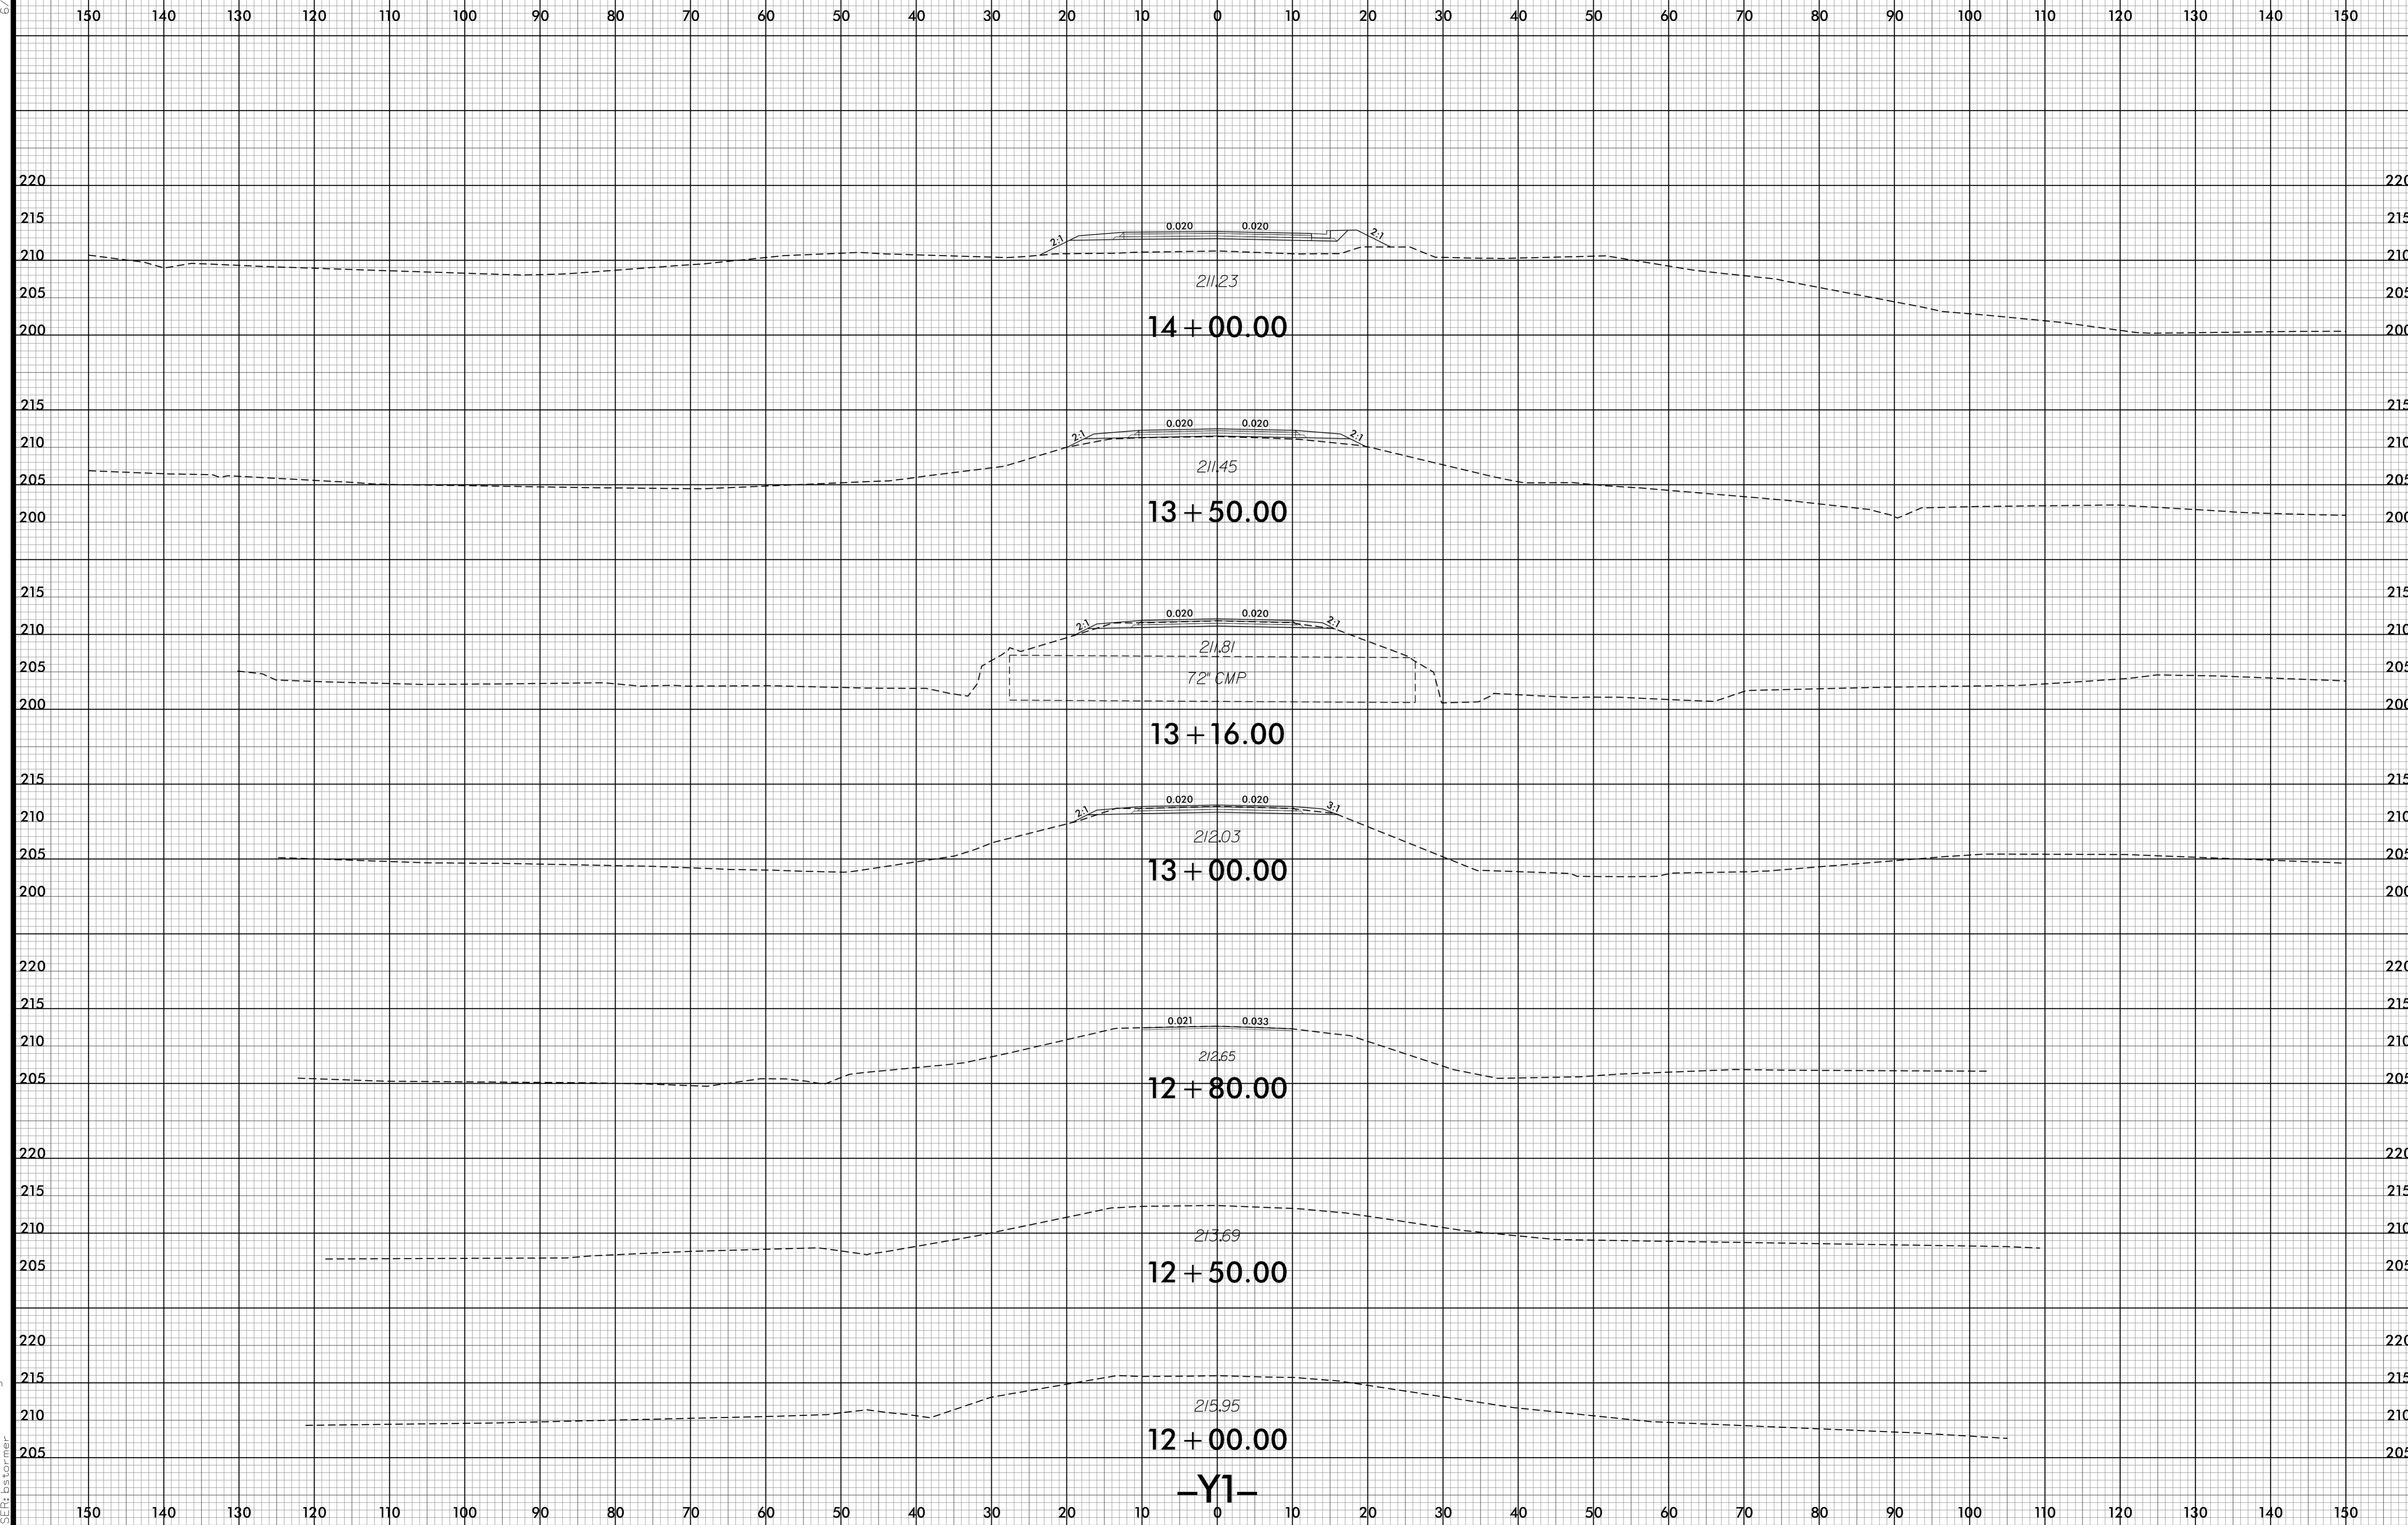

8/3/2022 11:46:28 AM  
I:\B5318-RDY\_XPL\_Y1.dgn  
User: rdy

-Y1-