


6/23/16

| | | |
|--------|---------------------|-----------|
| 0 5 10 | PROJ. REFERENCE NO. | SHEET NO. |
| | B-5318 | X-10 |

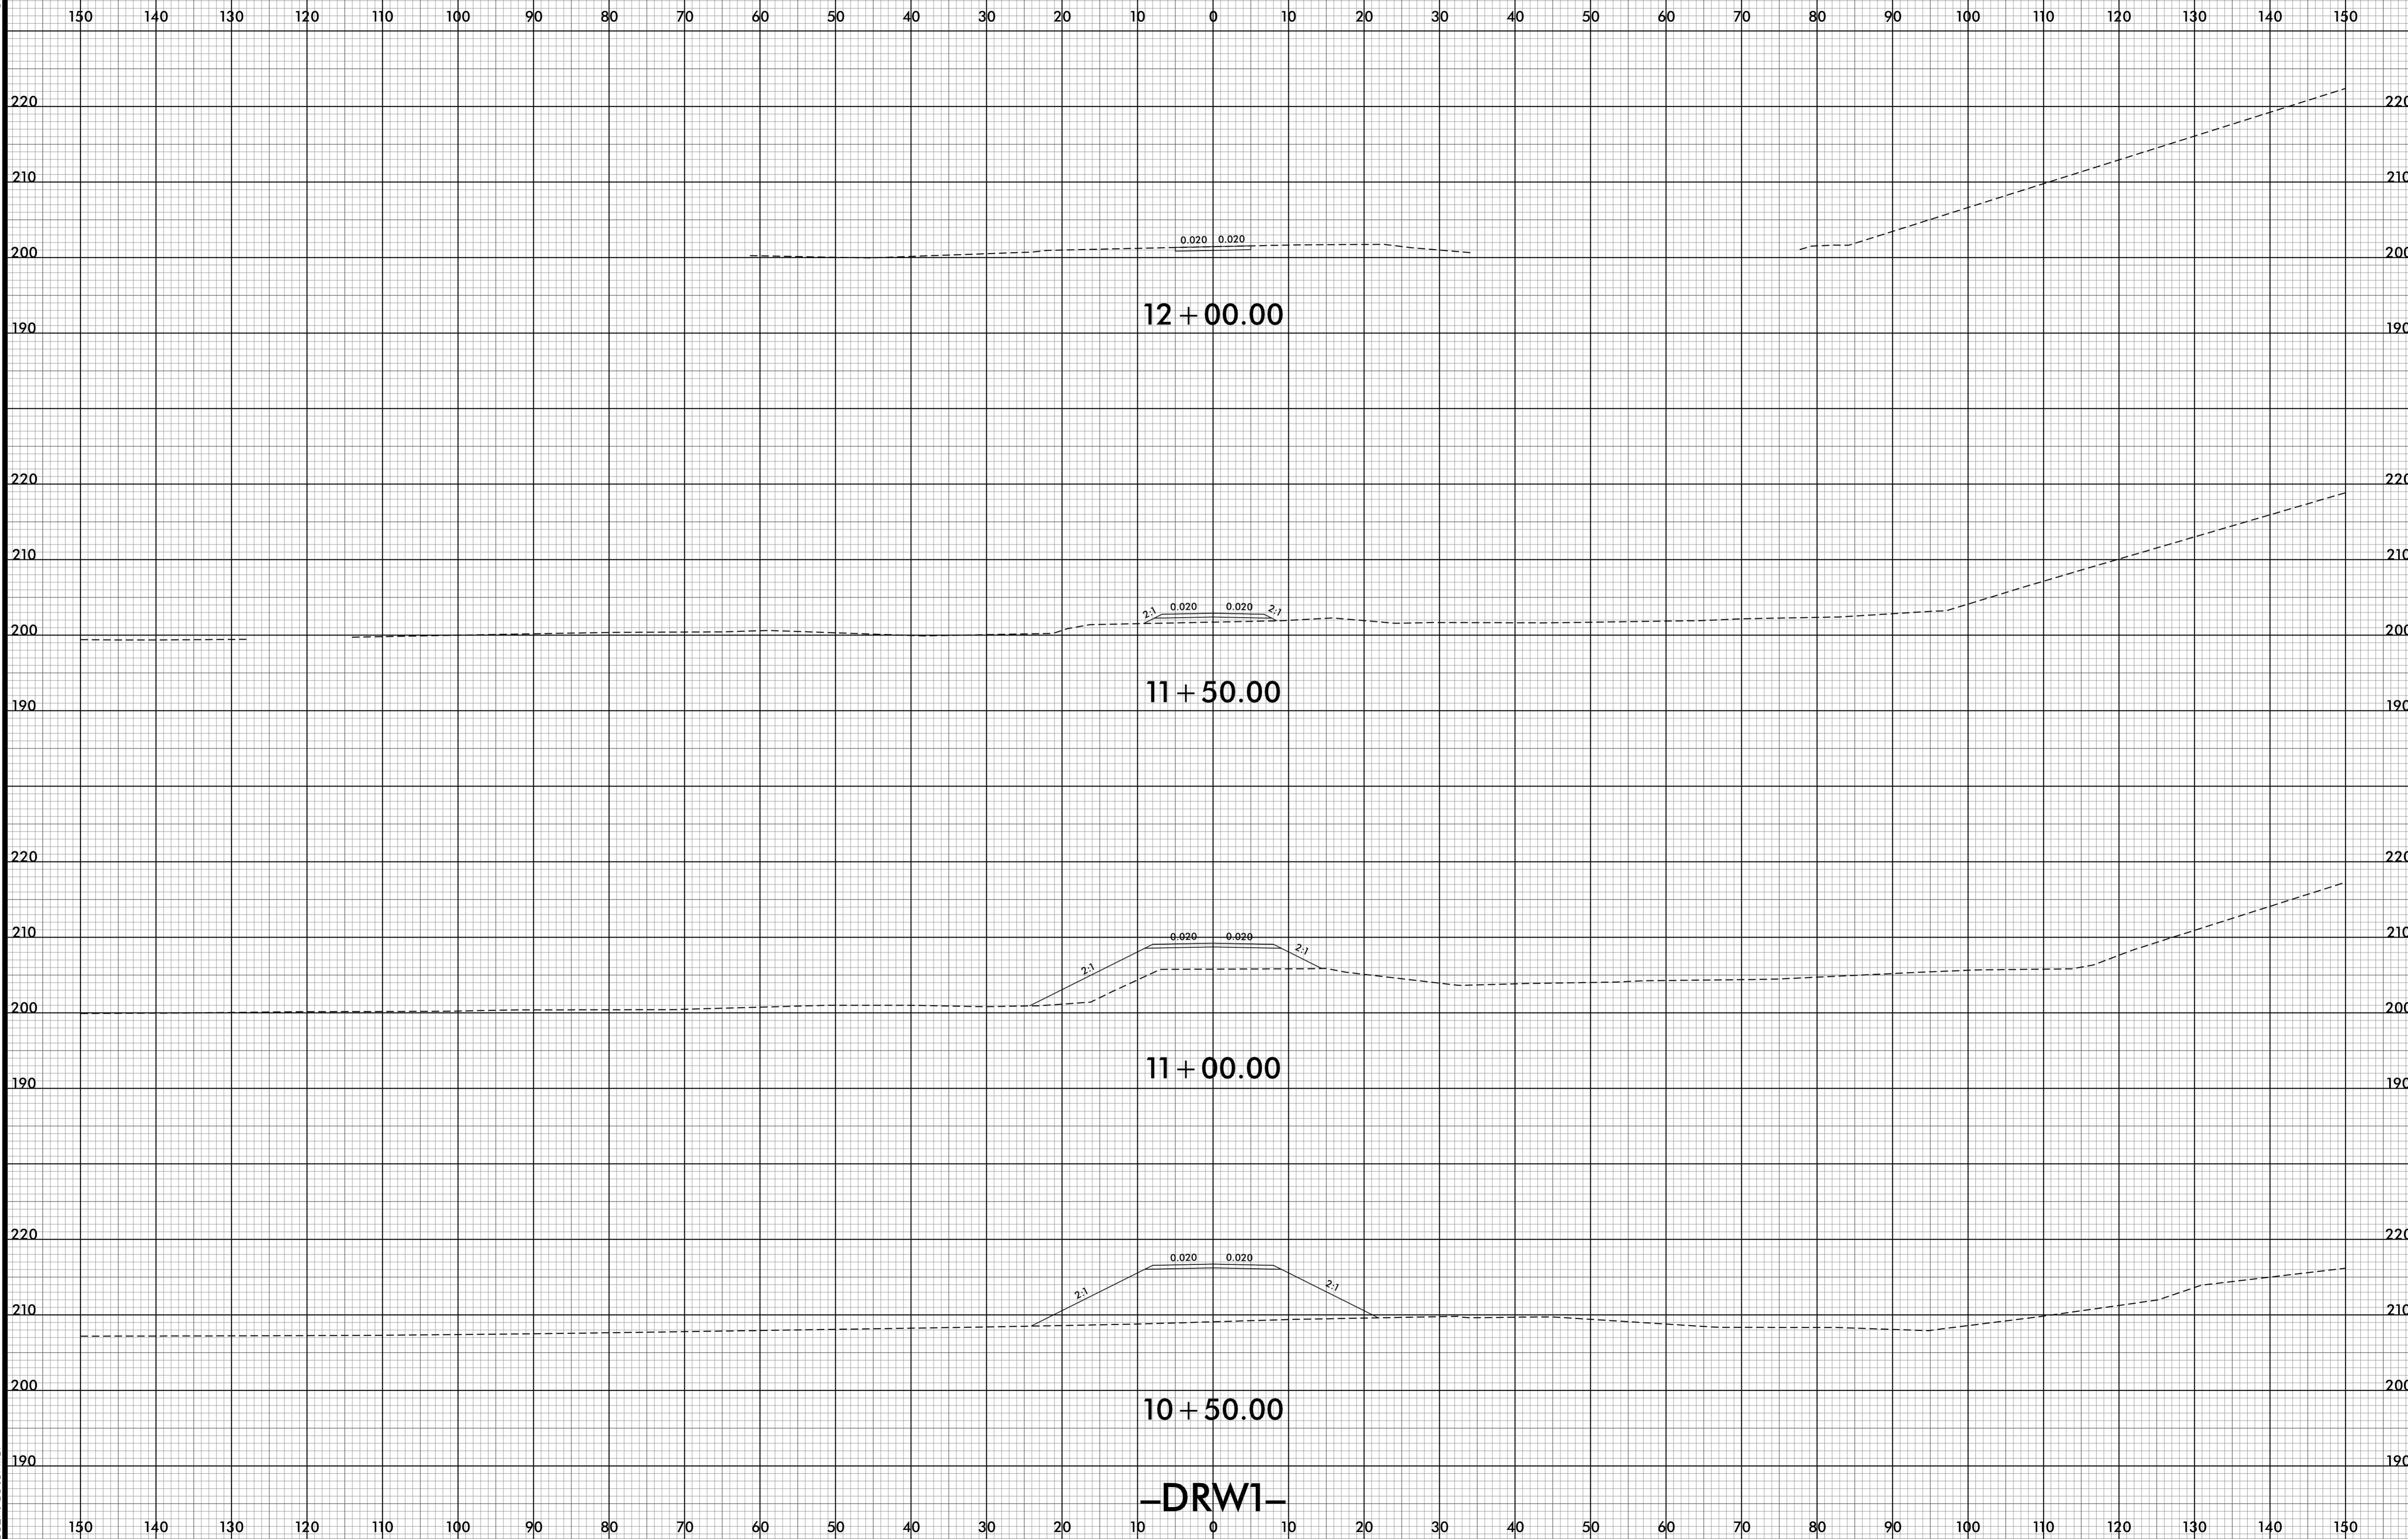

-DRW1-

8/3/2022 11:46:38 AM
I:\B5318-RDY_XPL_DRW1.dgn
USER:bsformer