


6/23/16

0 5 10	PROJ. REFERENCE NO.	SHEET NO.
	B-5318	X-11

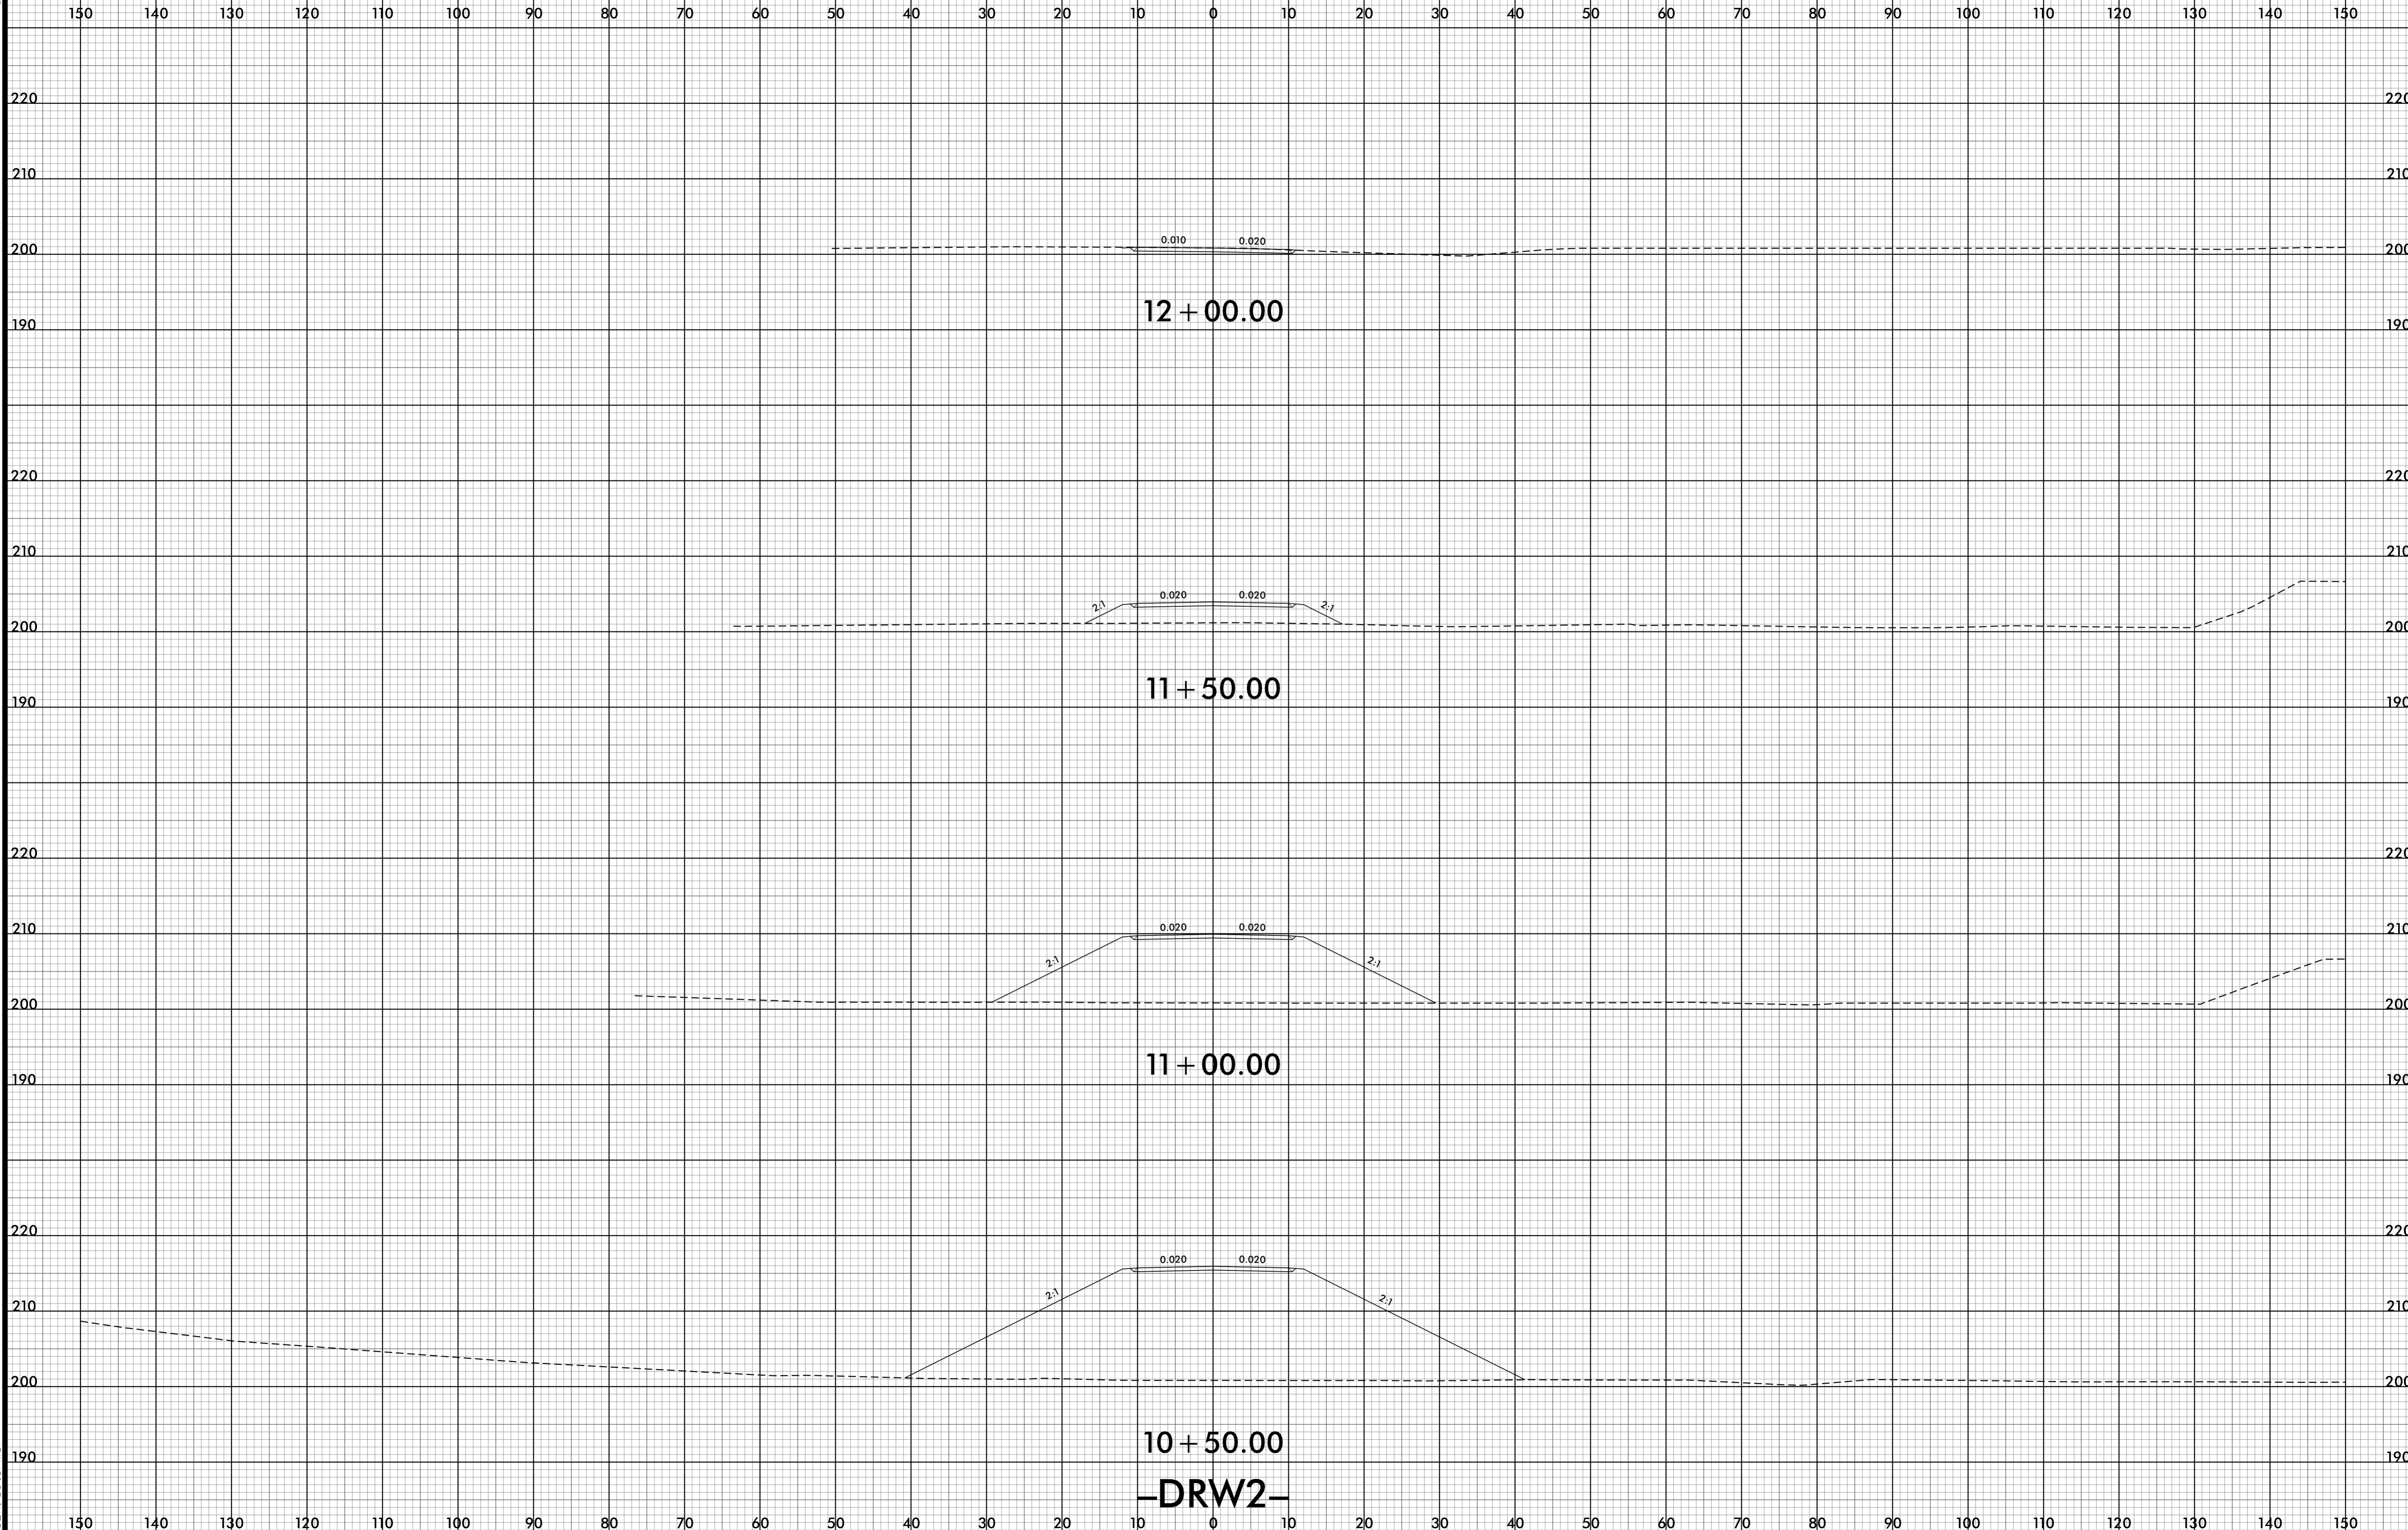

8/3/2022 11:46:47 AM
I:\B5318-RDY_XPL_DRW2.dgn
USER:bsformer

10 + 50.00
-DRW2-