


6/23/16

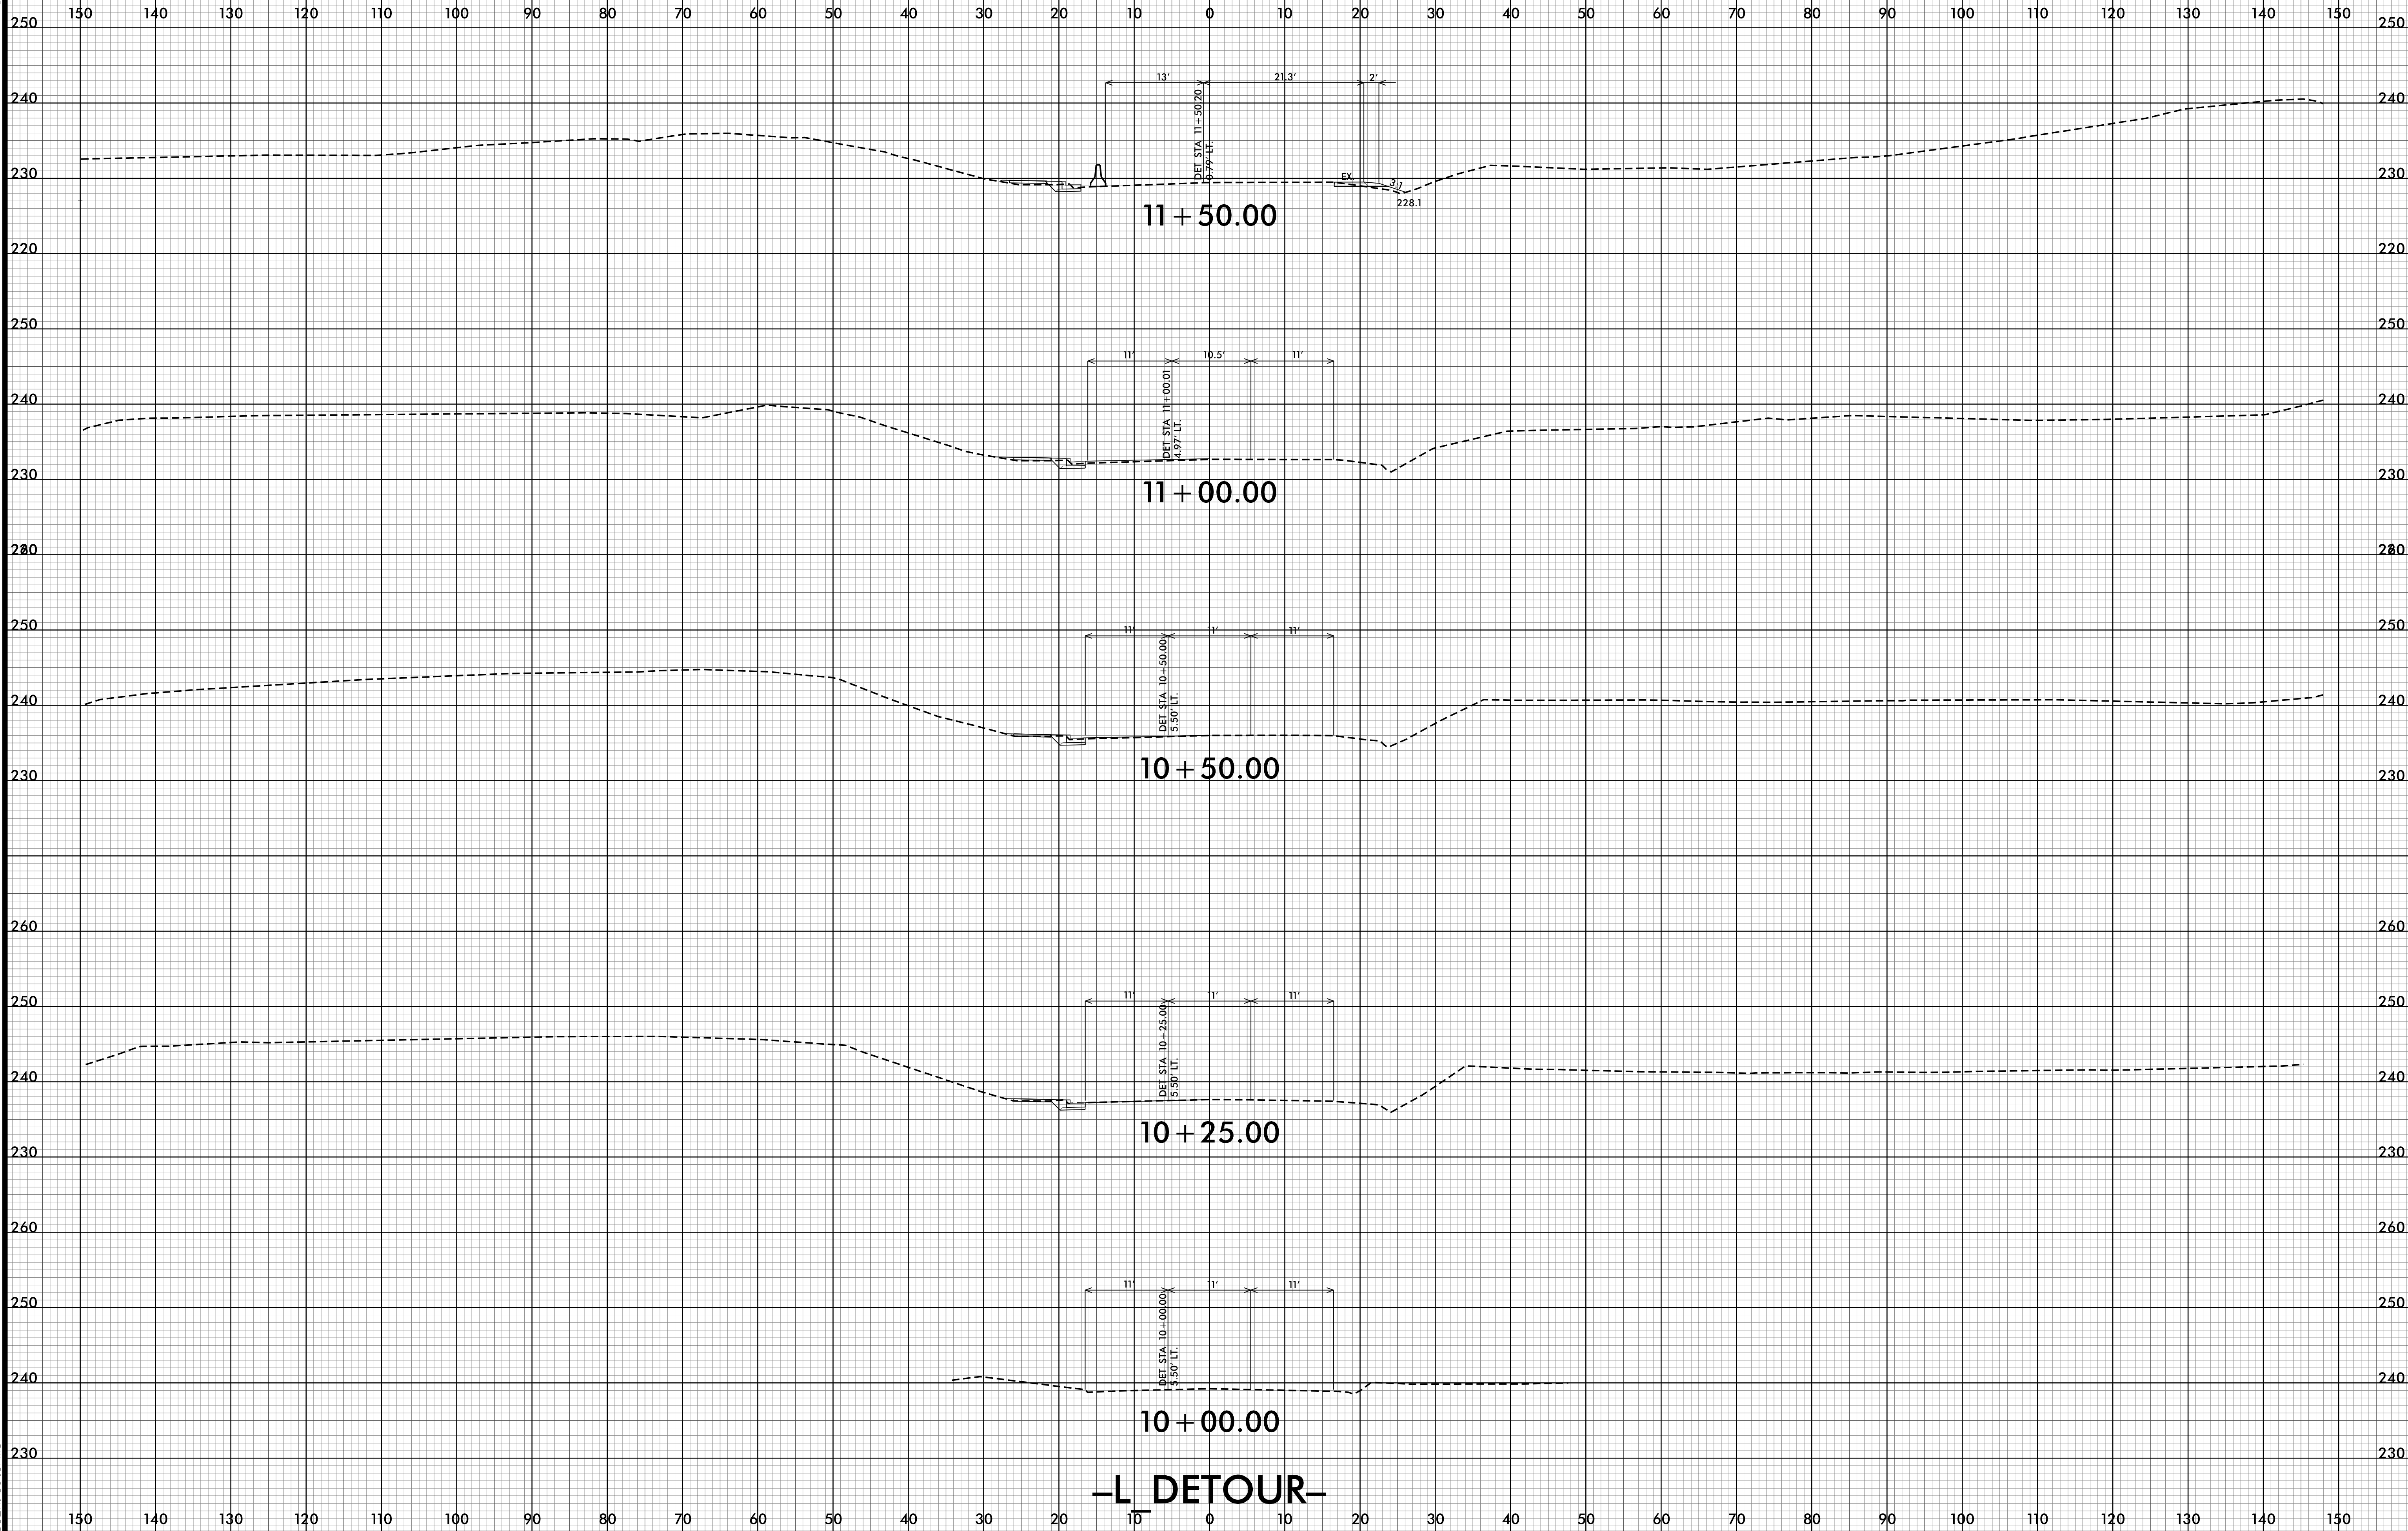

-L DETOUR-

8/3/2022 11:46:58 AM  
I:\B-5318-RDY\_XPL\_DE T.dgn  
I:\B-5318-RDY\_XPL\_DE T.dgn