


6/23/16

0 5 10	PROJ. REFERENCE NO.	SHEET NO.
	B-5318	X-13

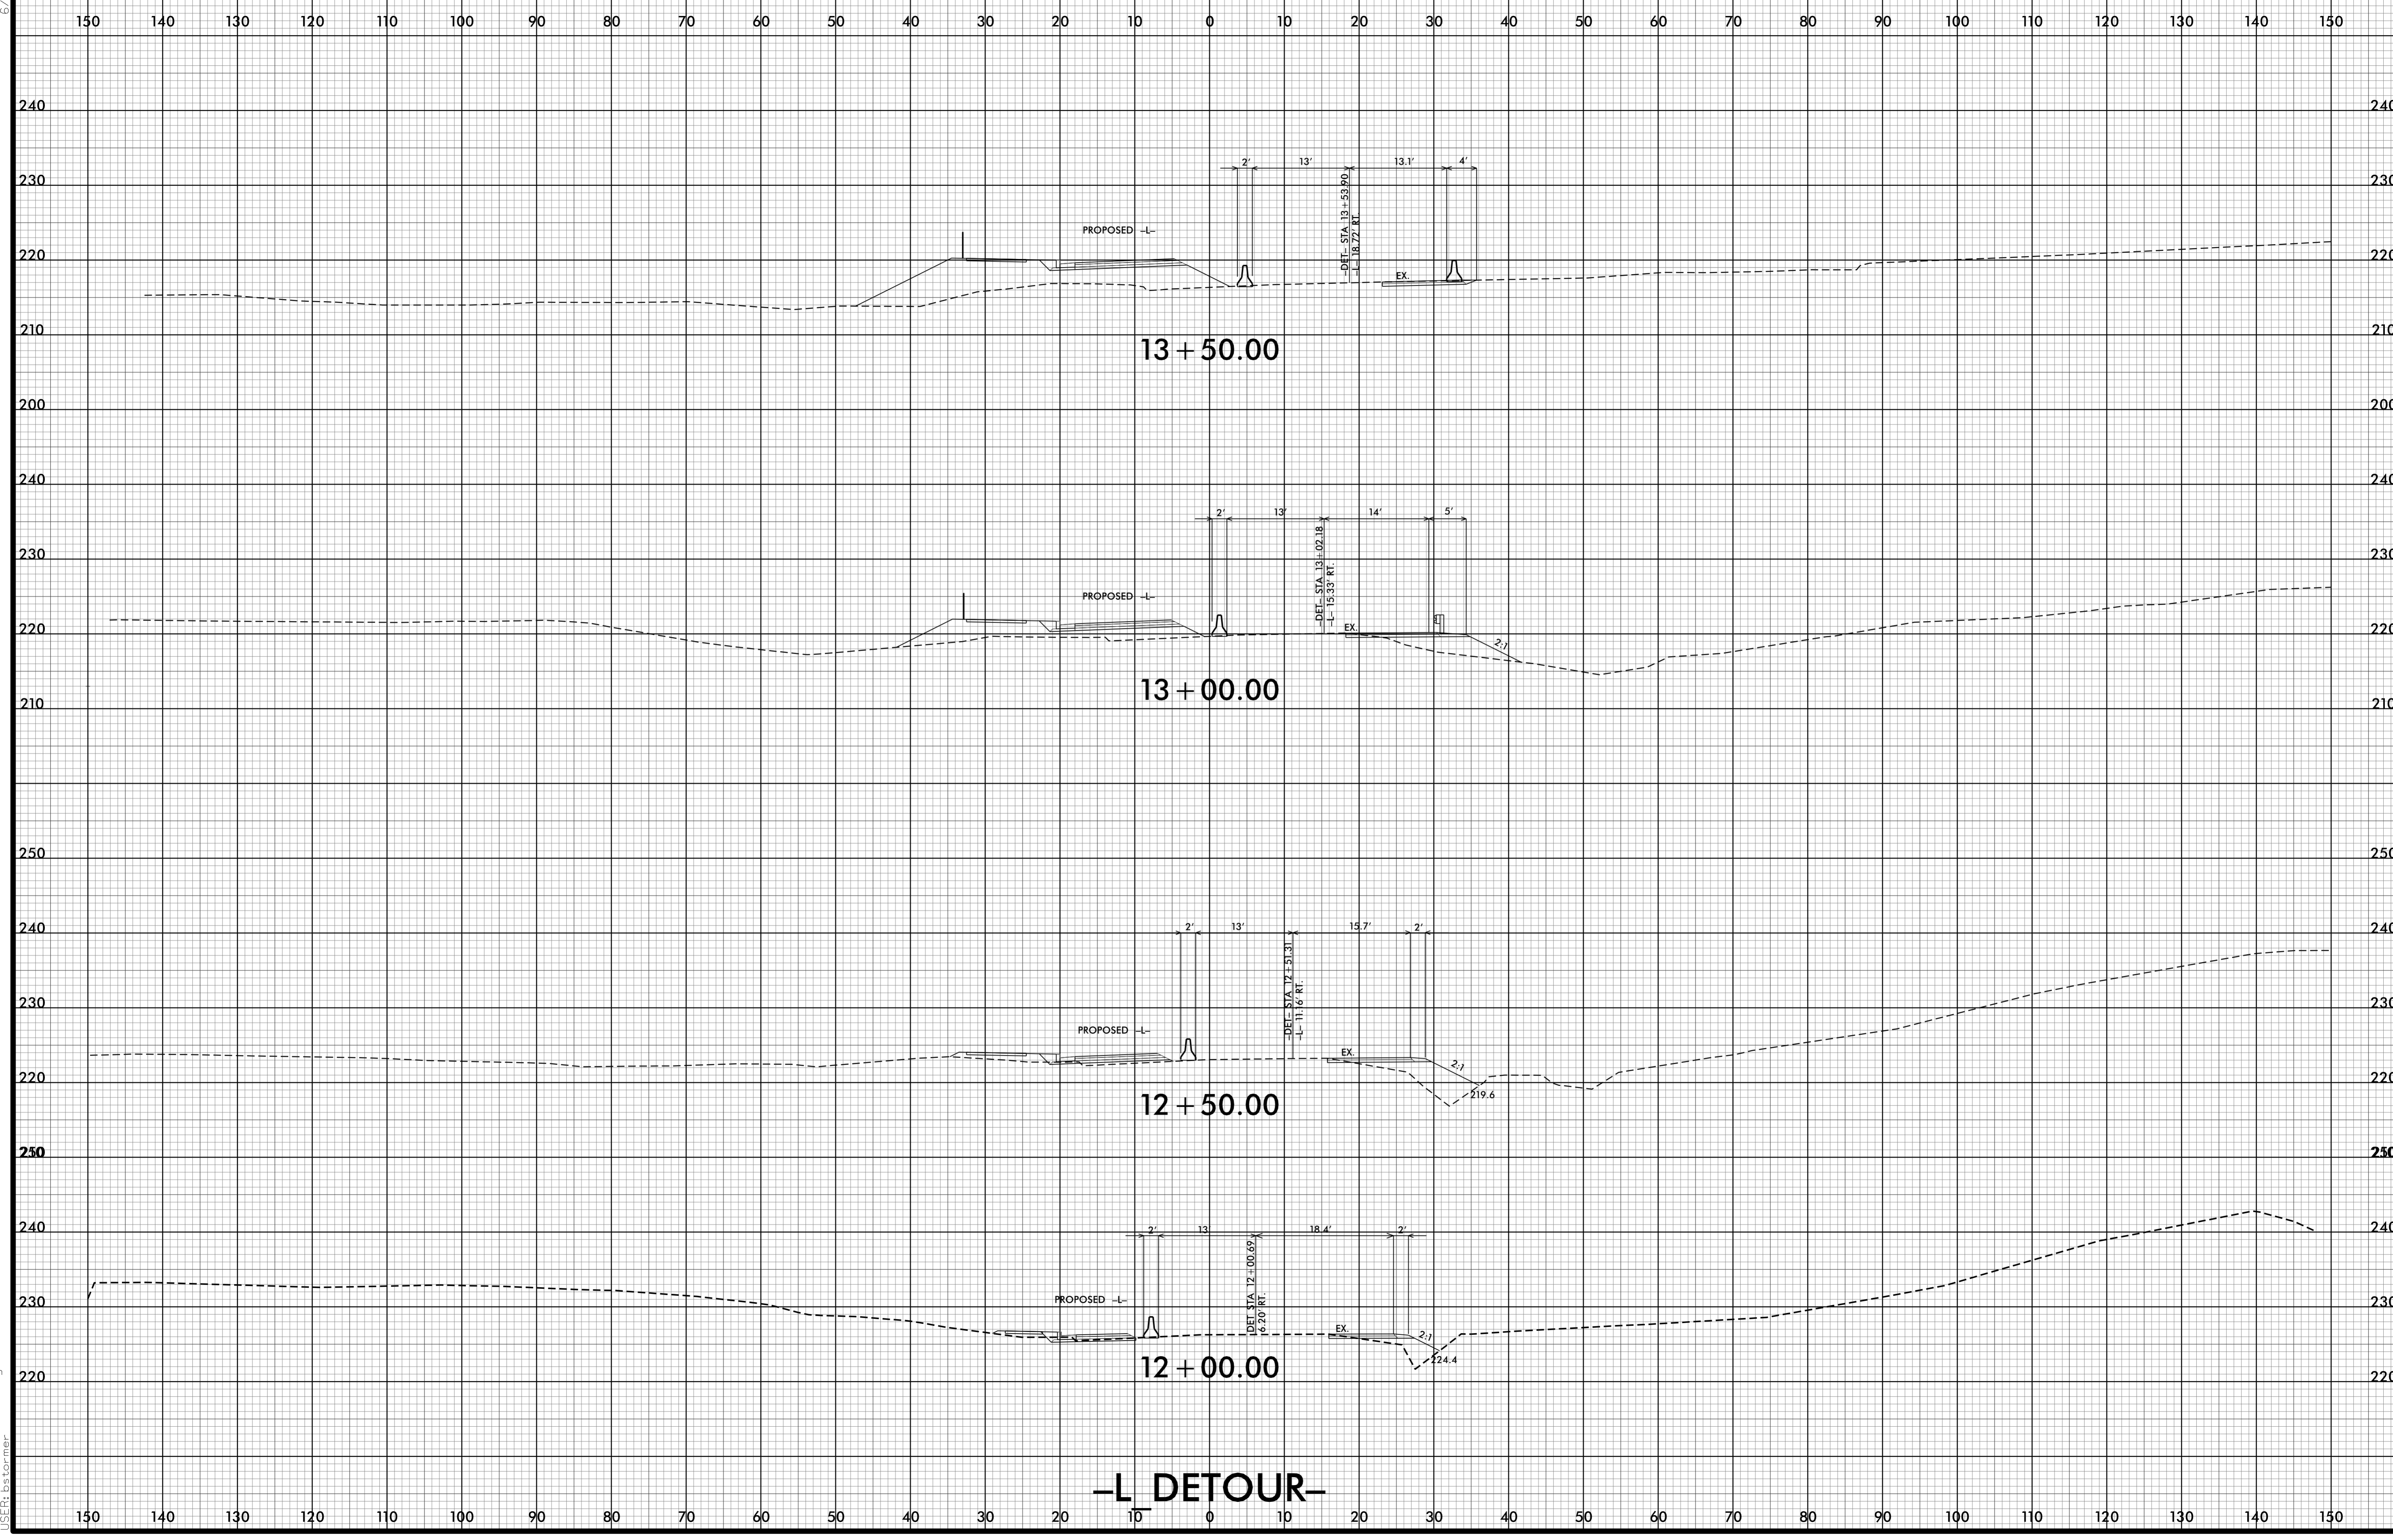

-L DETOUR-

8/18/2022 3:28:53 PM
I:\B5318_RDY_XPL_DE T.dgn
I:\B5318\formet