




6/23/16

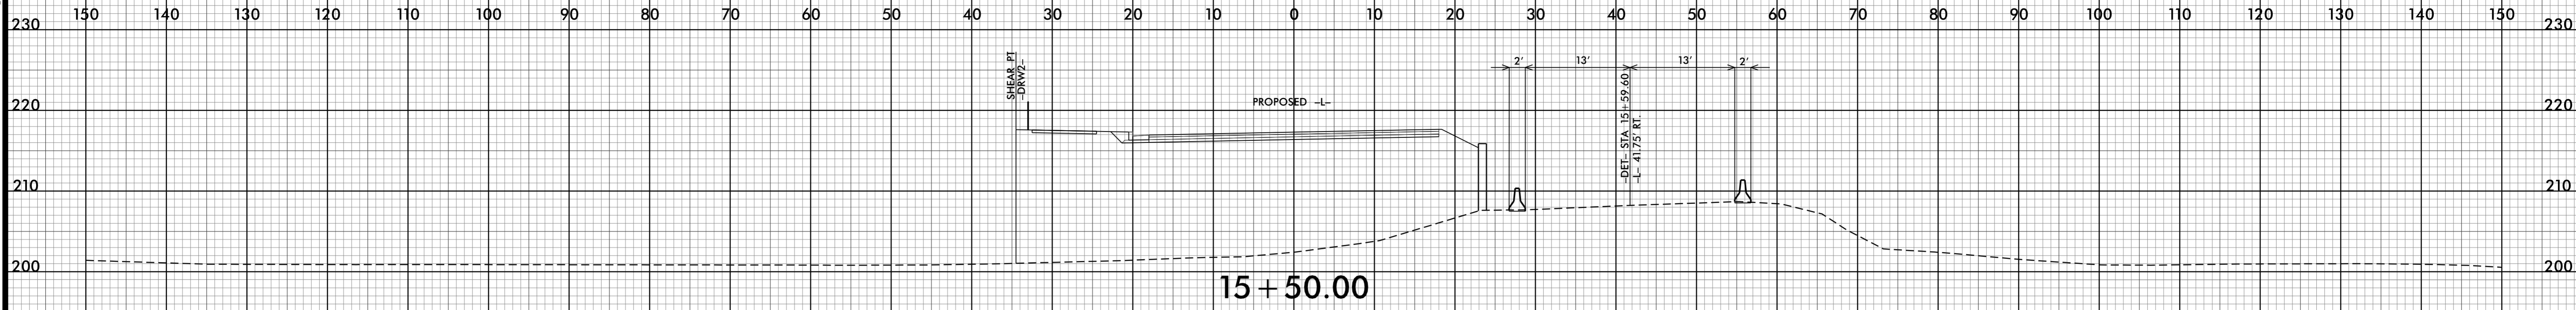


15 + 50.00

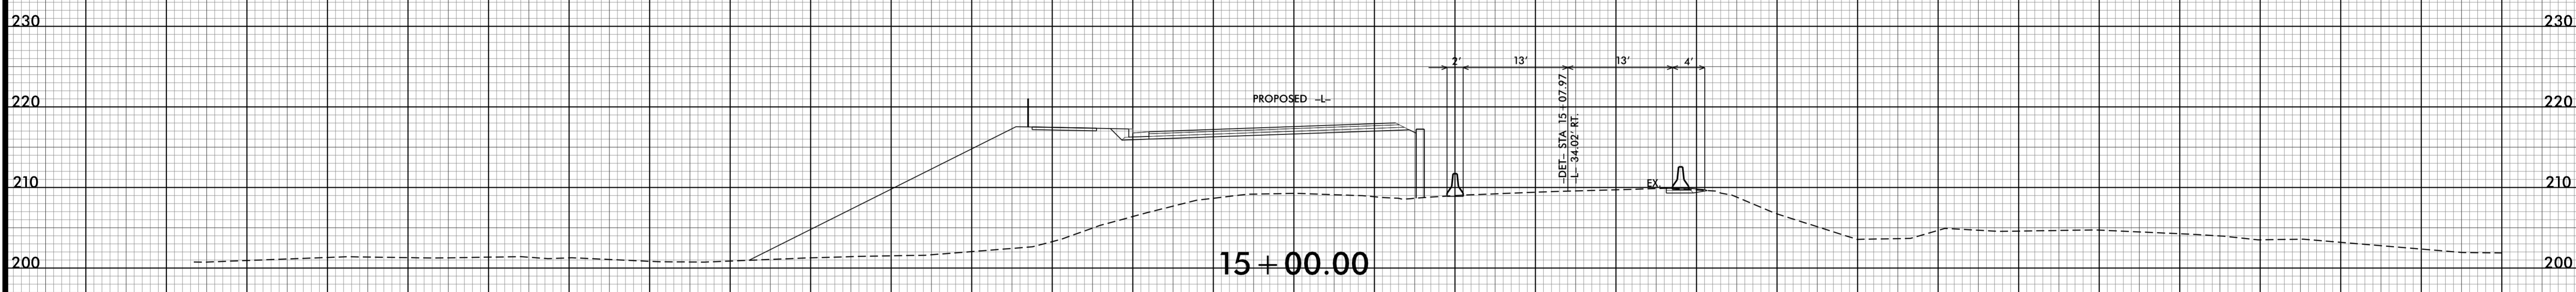

15 + 00.00

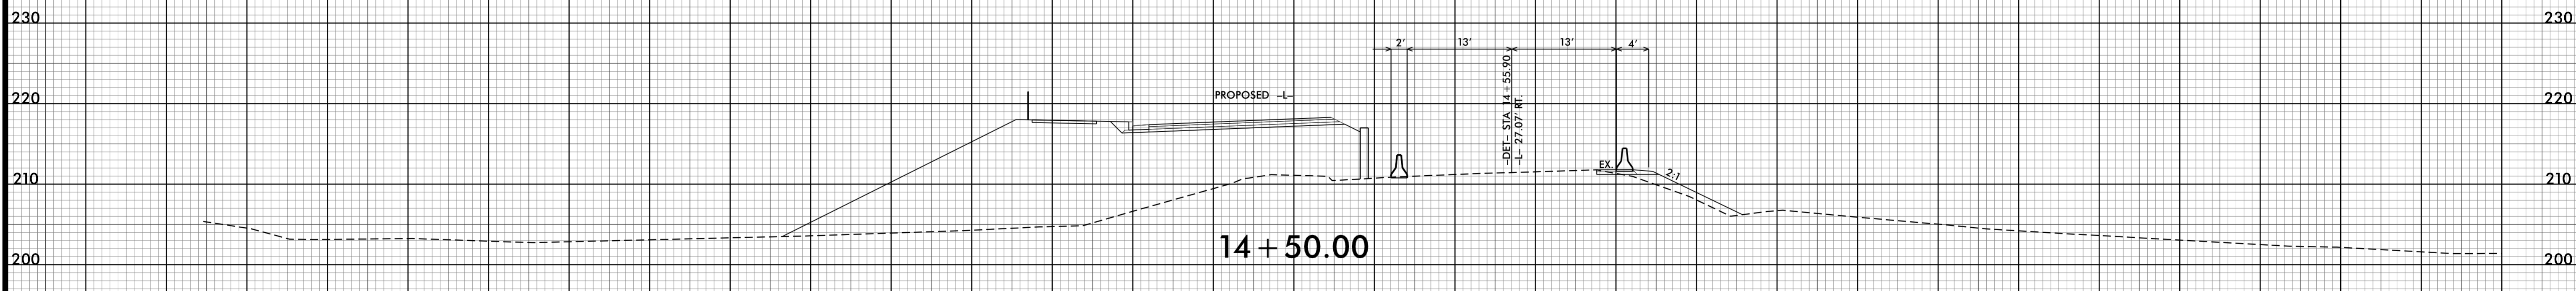

14 + 50.00

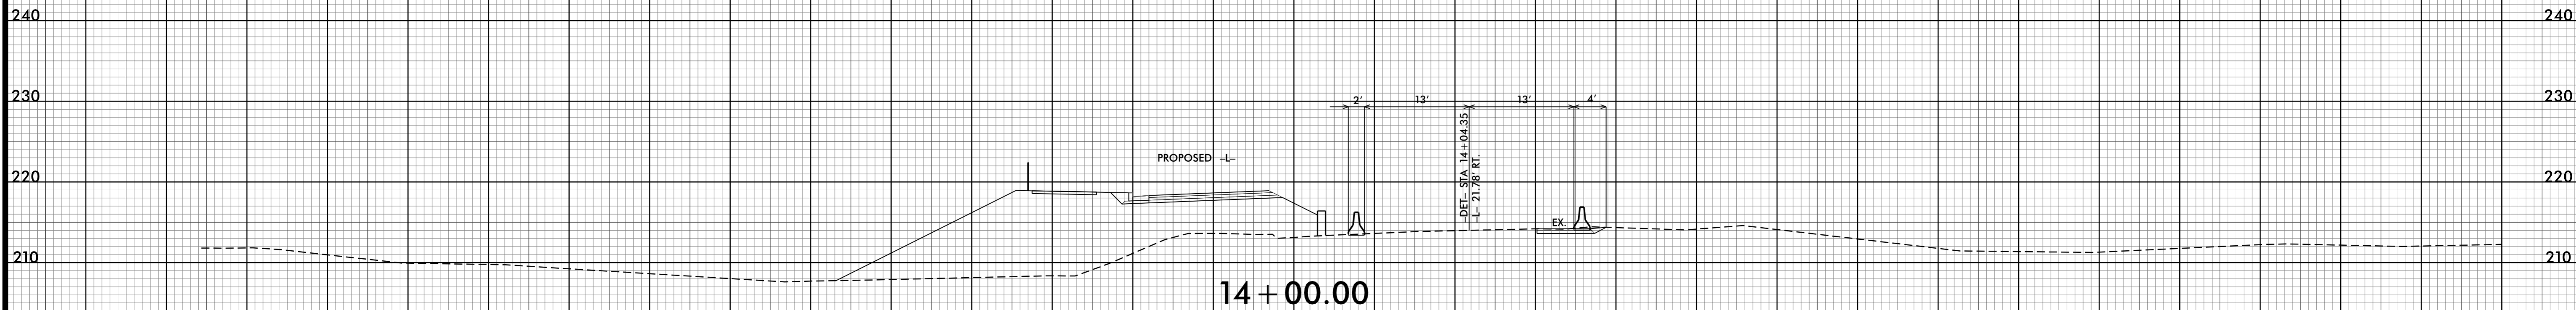

14 + 00.00

-L DETOUR-

8/25/2022 10:41:02 AM
I:\B5318-RDY_XPL_DET.dgn
I:\B5318-RDY_XPL_DET.dgn