
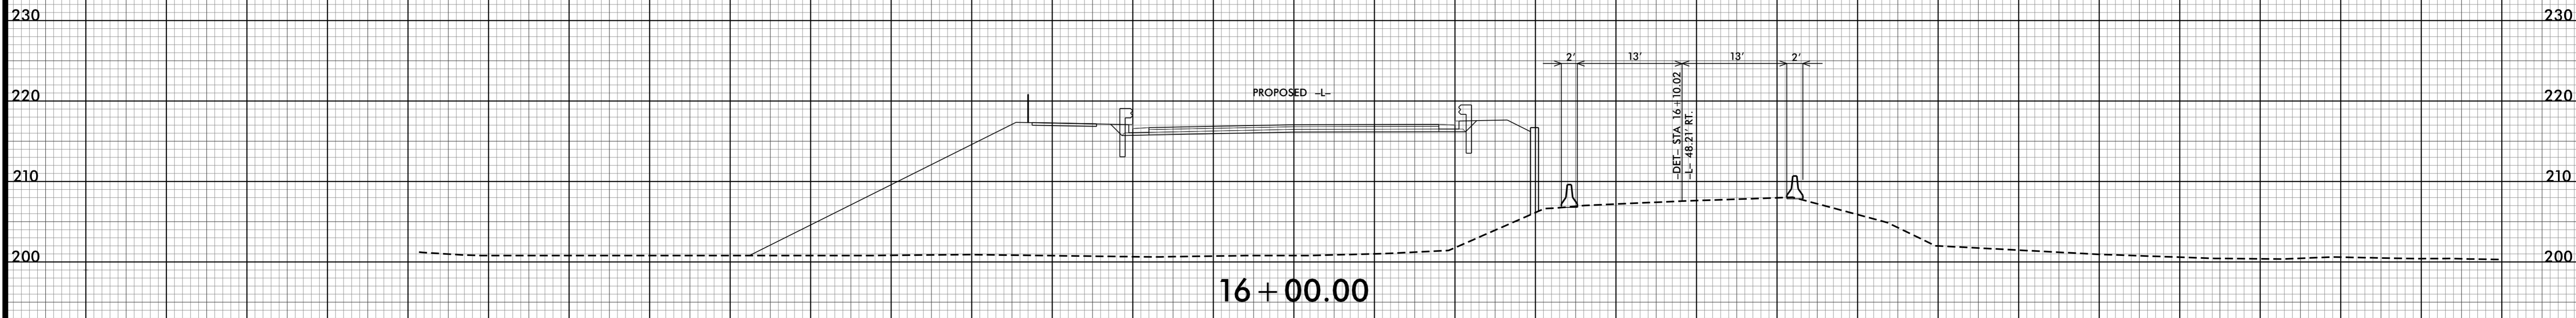
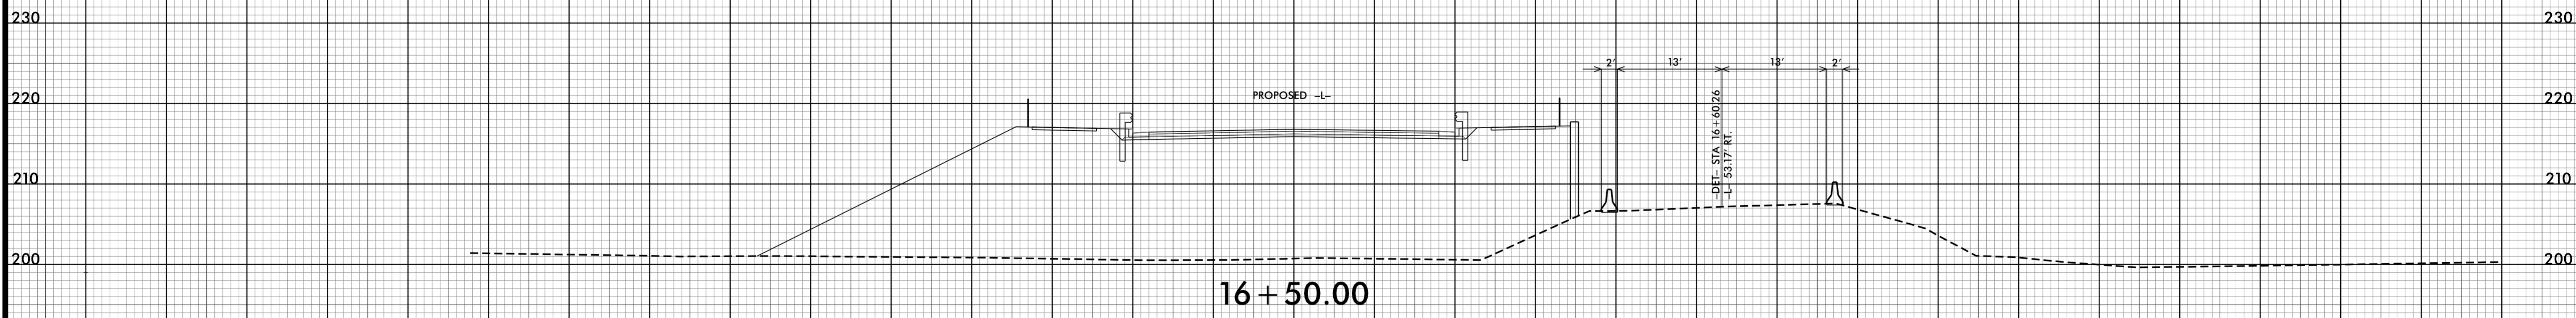
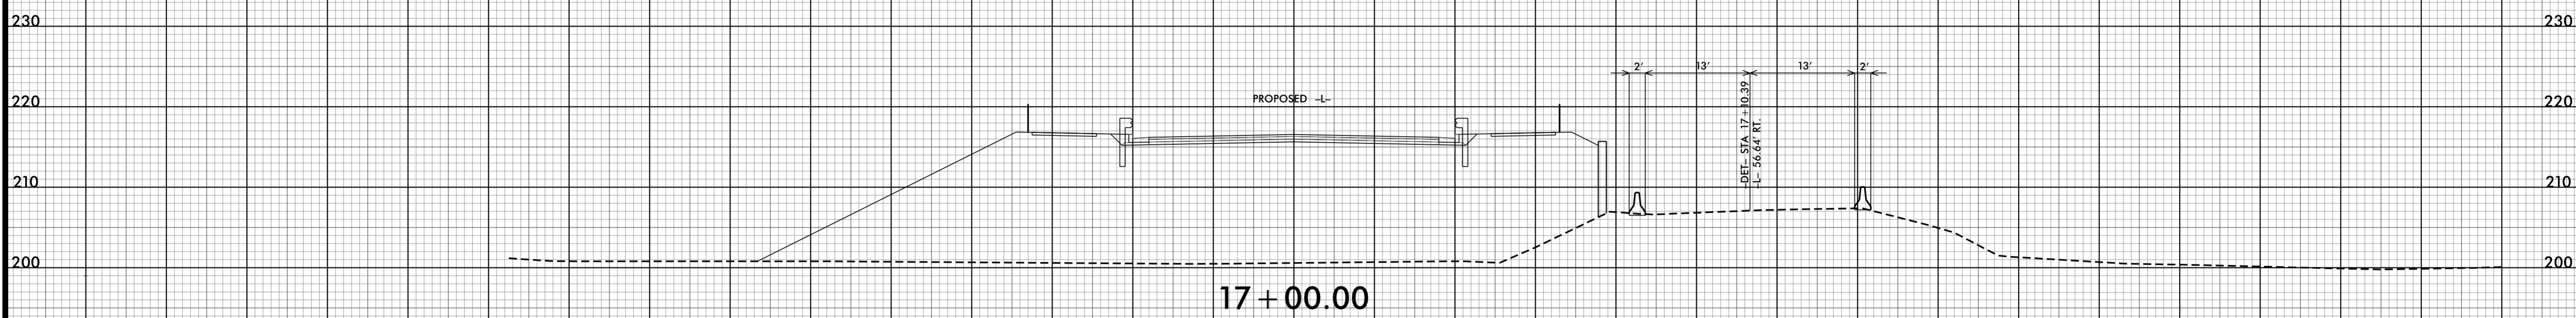


6/23/16

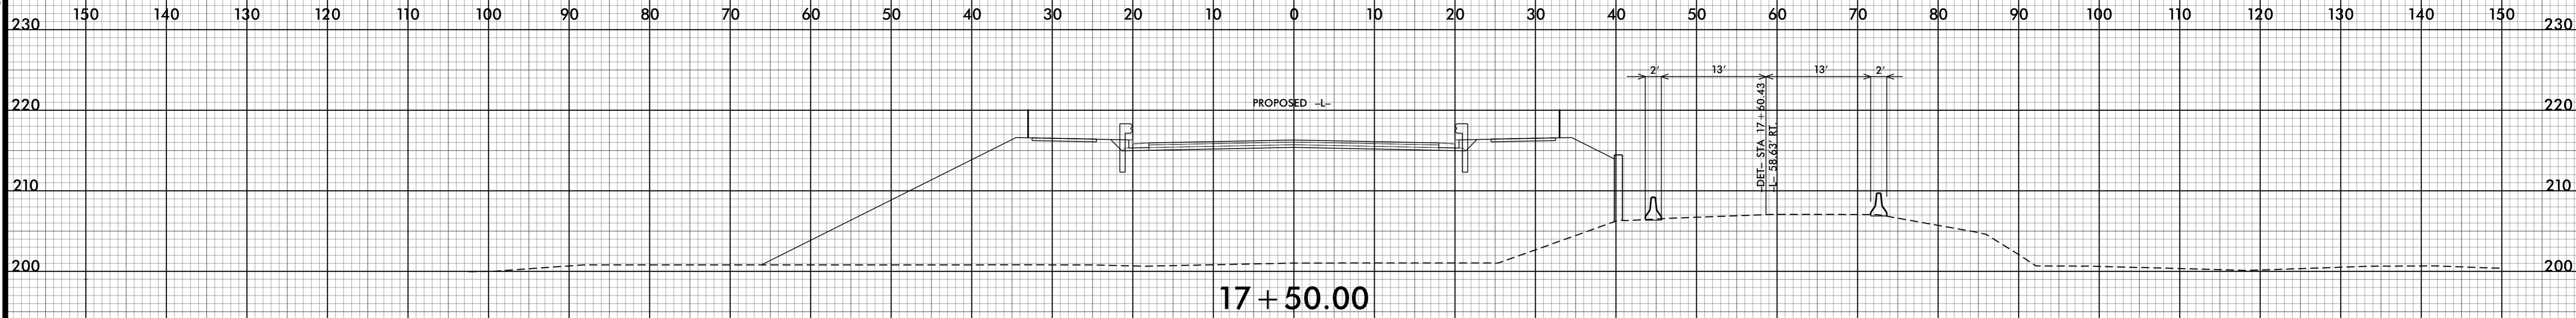

-L DETOUR-

8/18/2022 3:28:51 PM
I:\B-5318-RDY_XPL_DE T.dgn
User: R. J. Forner